



**Proposed Alterations
 for the
 Kisley Residence**
 XXX, XXXX NJ

**Existing & Proposed
 First Floor Plan**

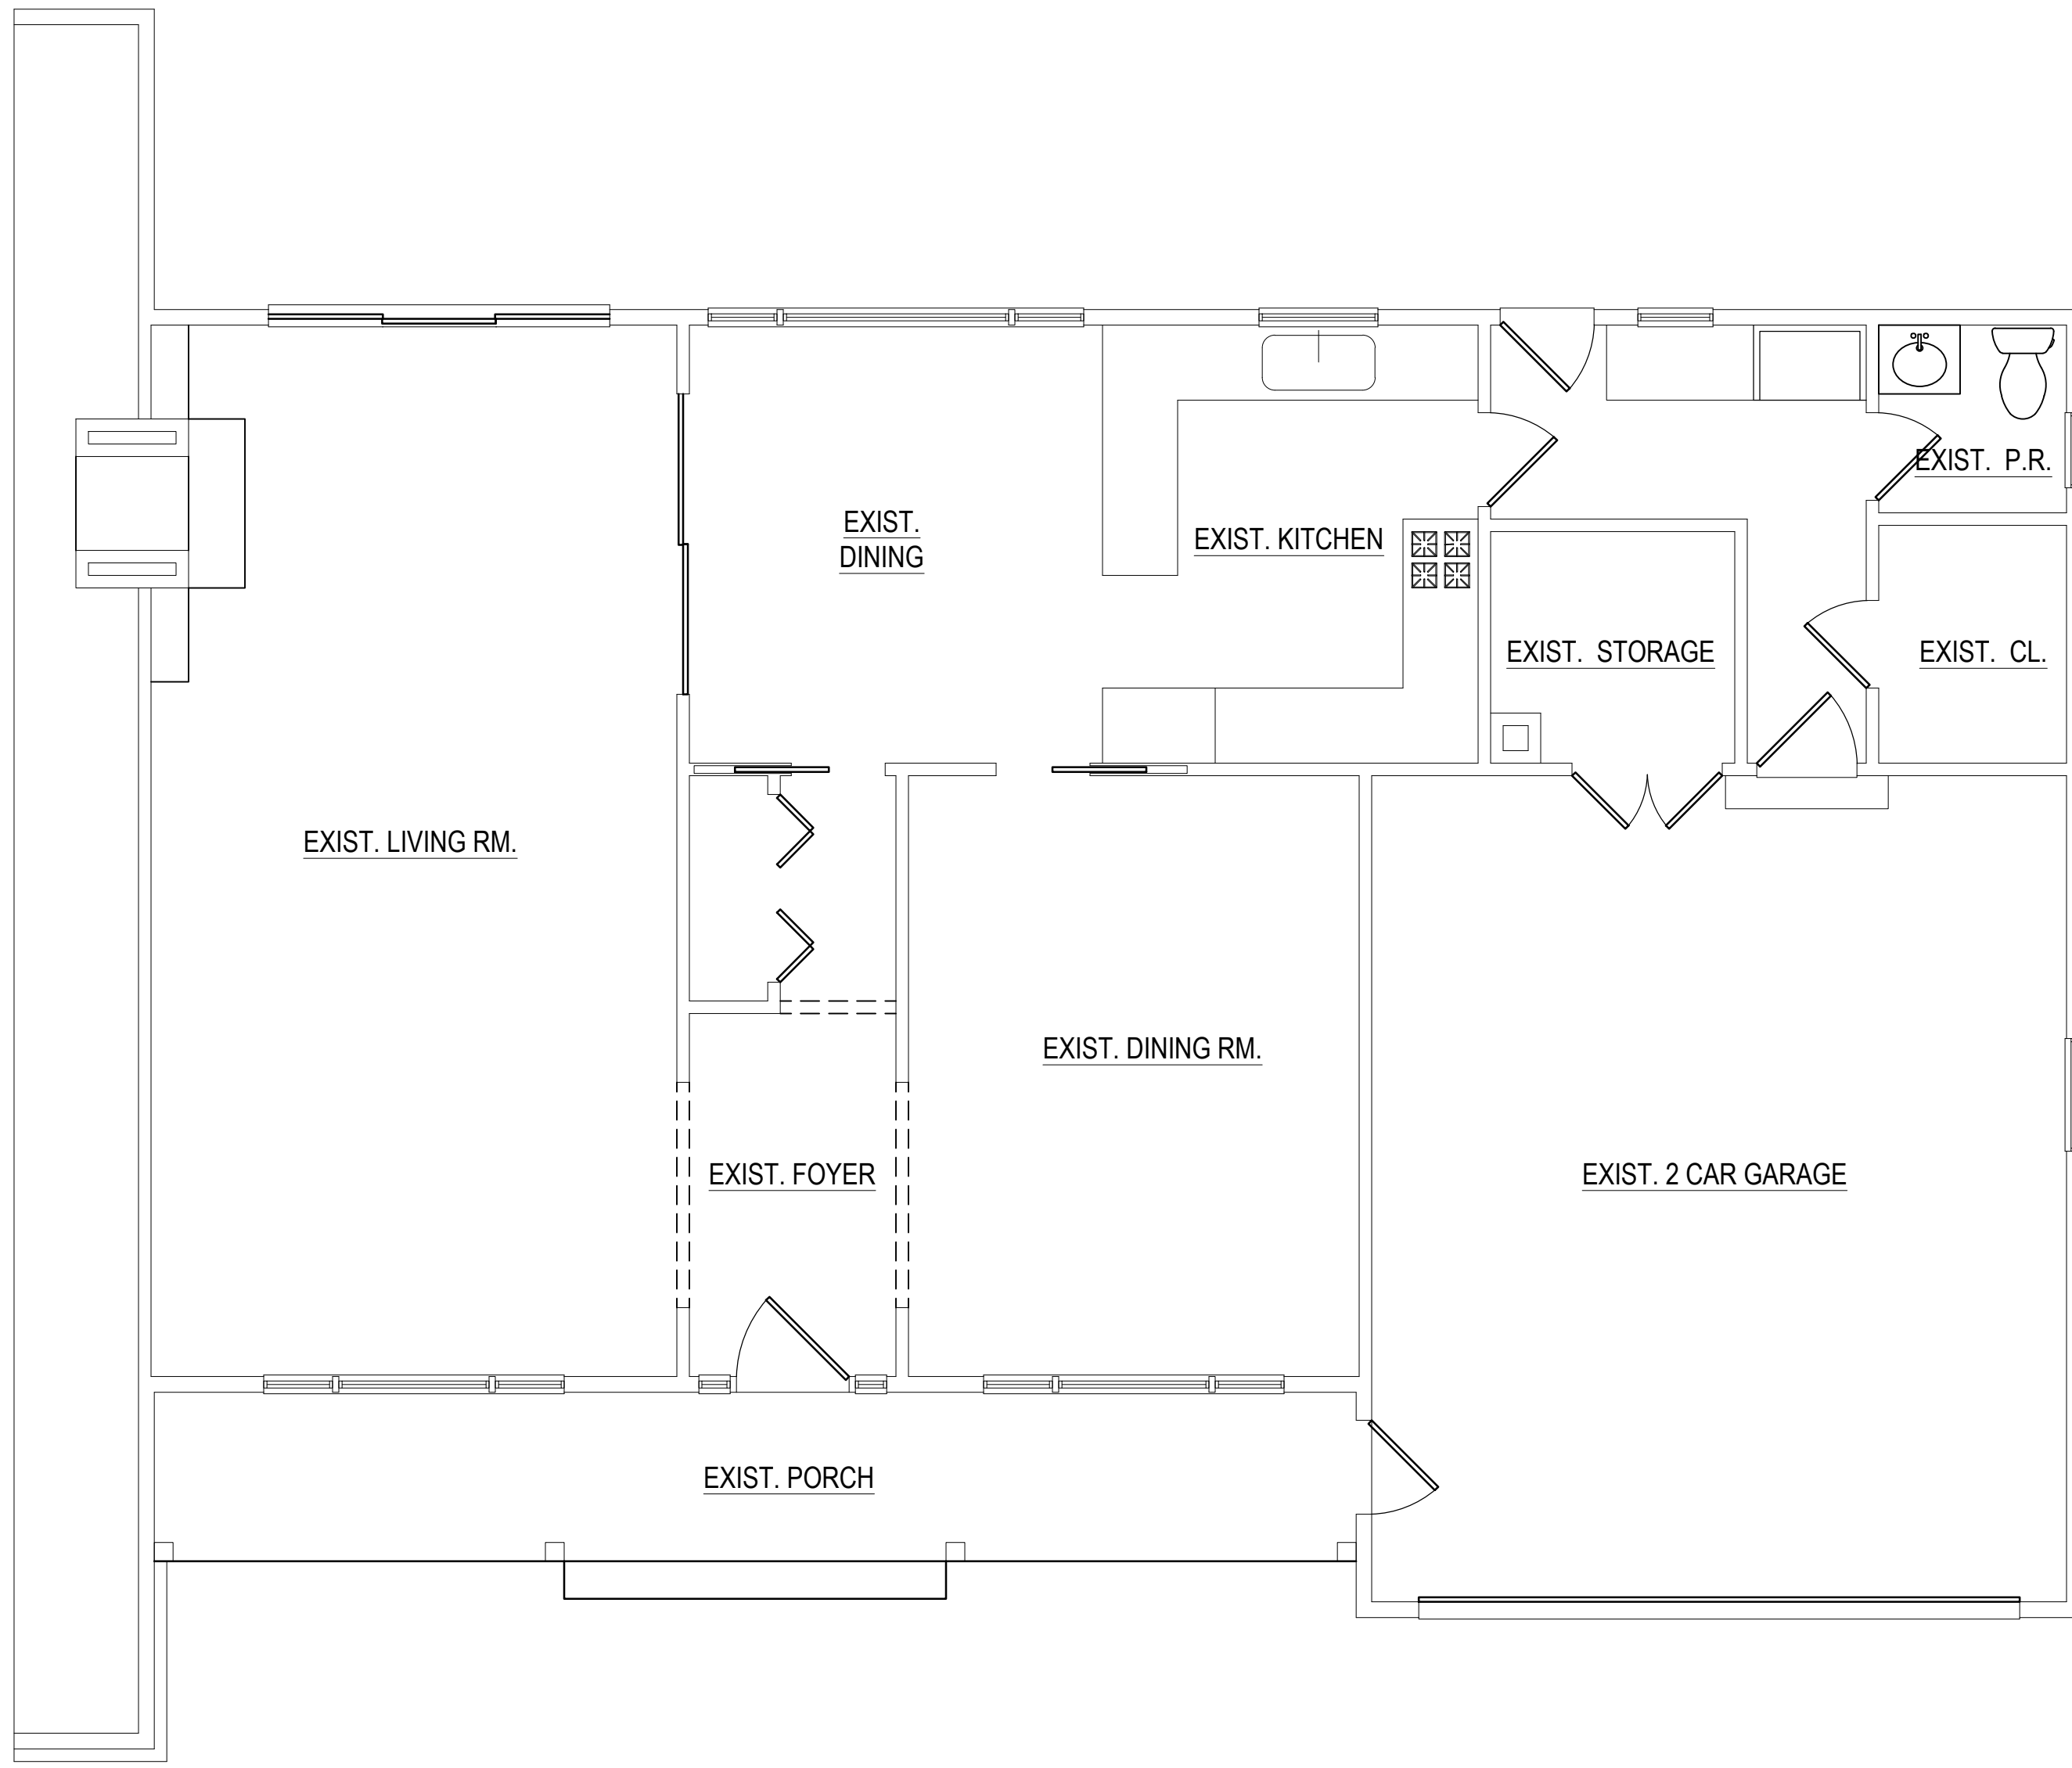

EXISTING FIRST FLOOR PLAN

SCALE: 1/4" = 1'-0"

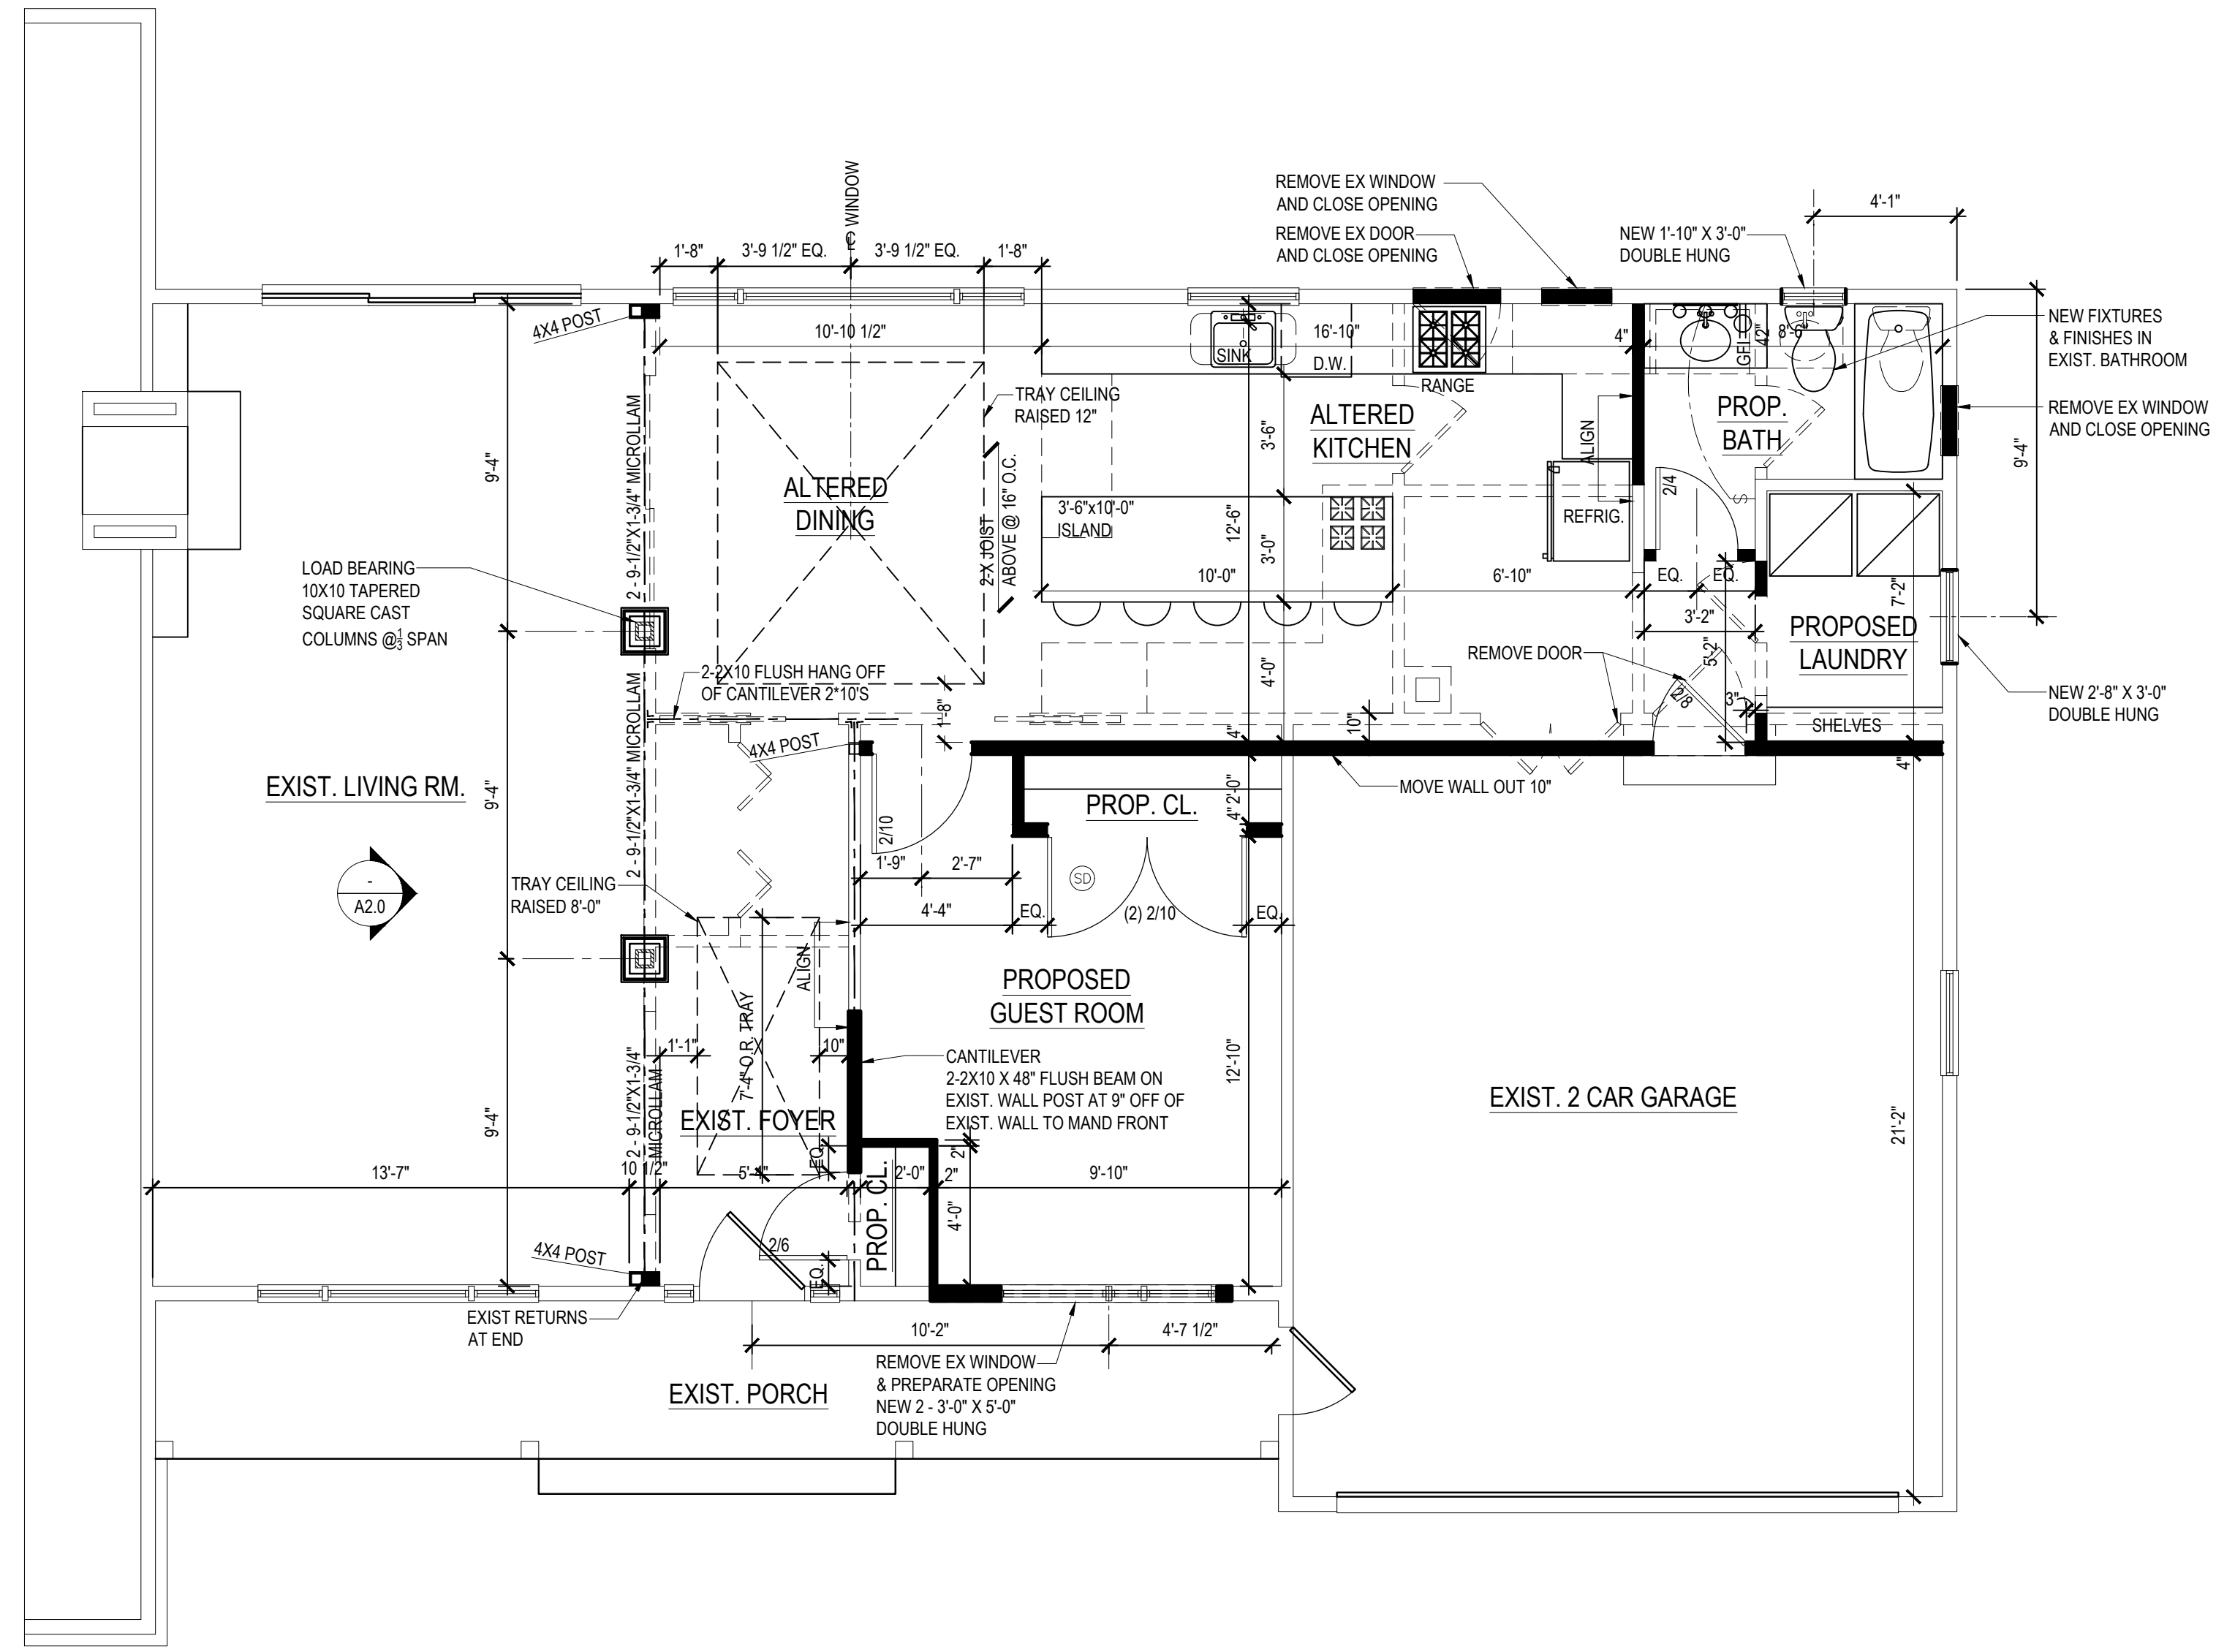

PROPOSED FIRST FLOOR PLAN

SCALE: 1/4" = 1'-0"


NO:	REVISION:	DATE:
05-17-18	E R L	
AS NOTED	C J S	

DRAWING NUMBER:


A1.1

**Proposed Additions
 and Alterations
 for the
 Kisley Residence**
 XXXX, XXXX NJ


**Proposed
 Tray Ceiling Plan,
 Interior Elevation &
 Details**

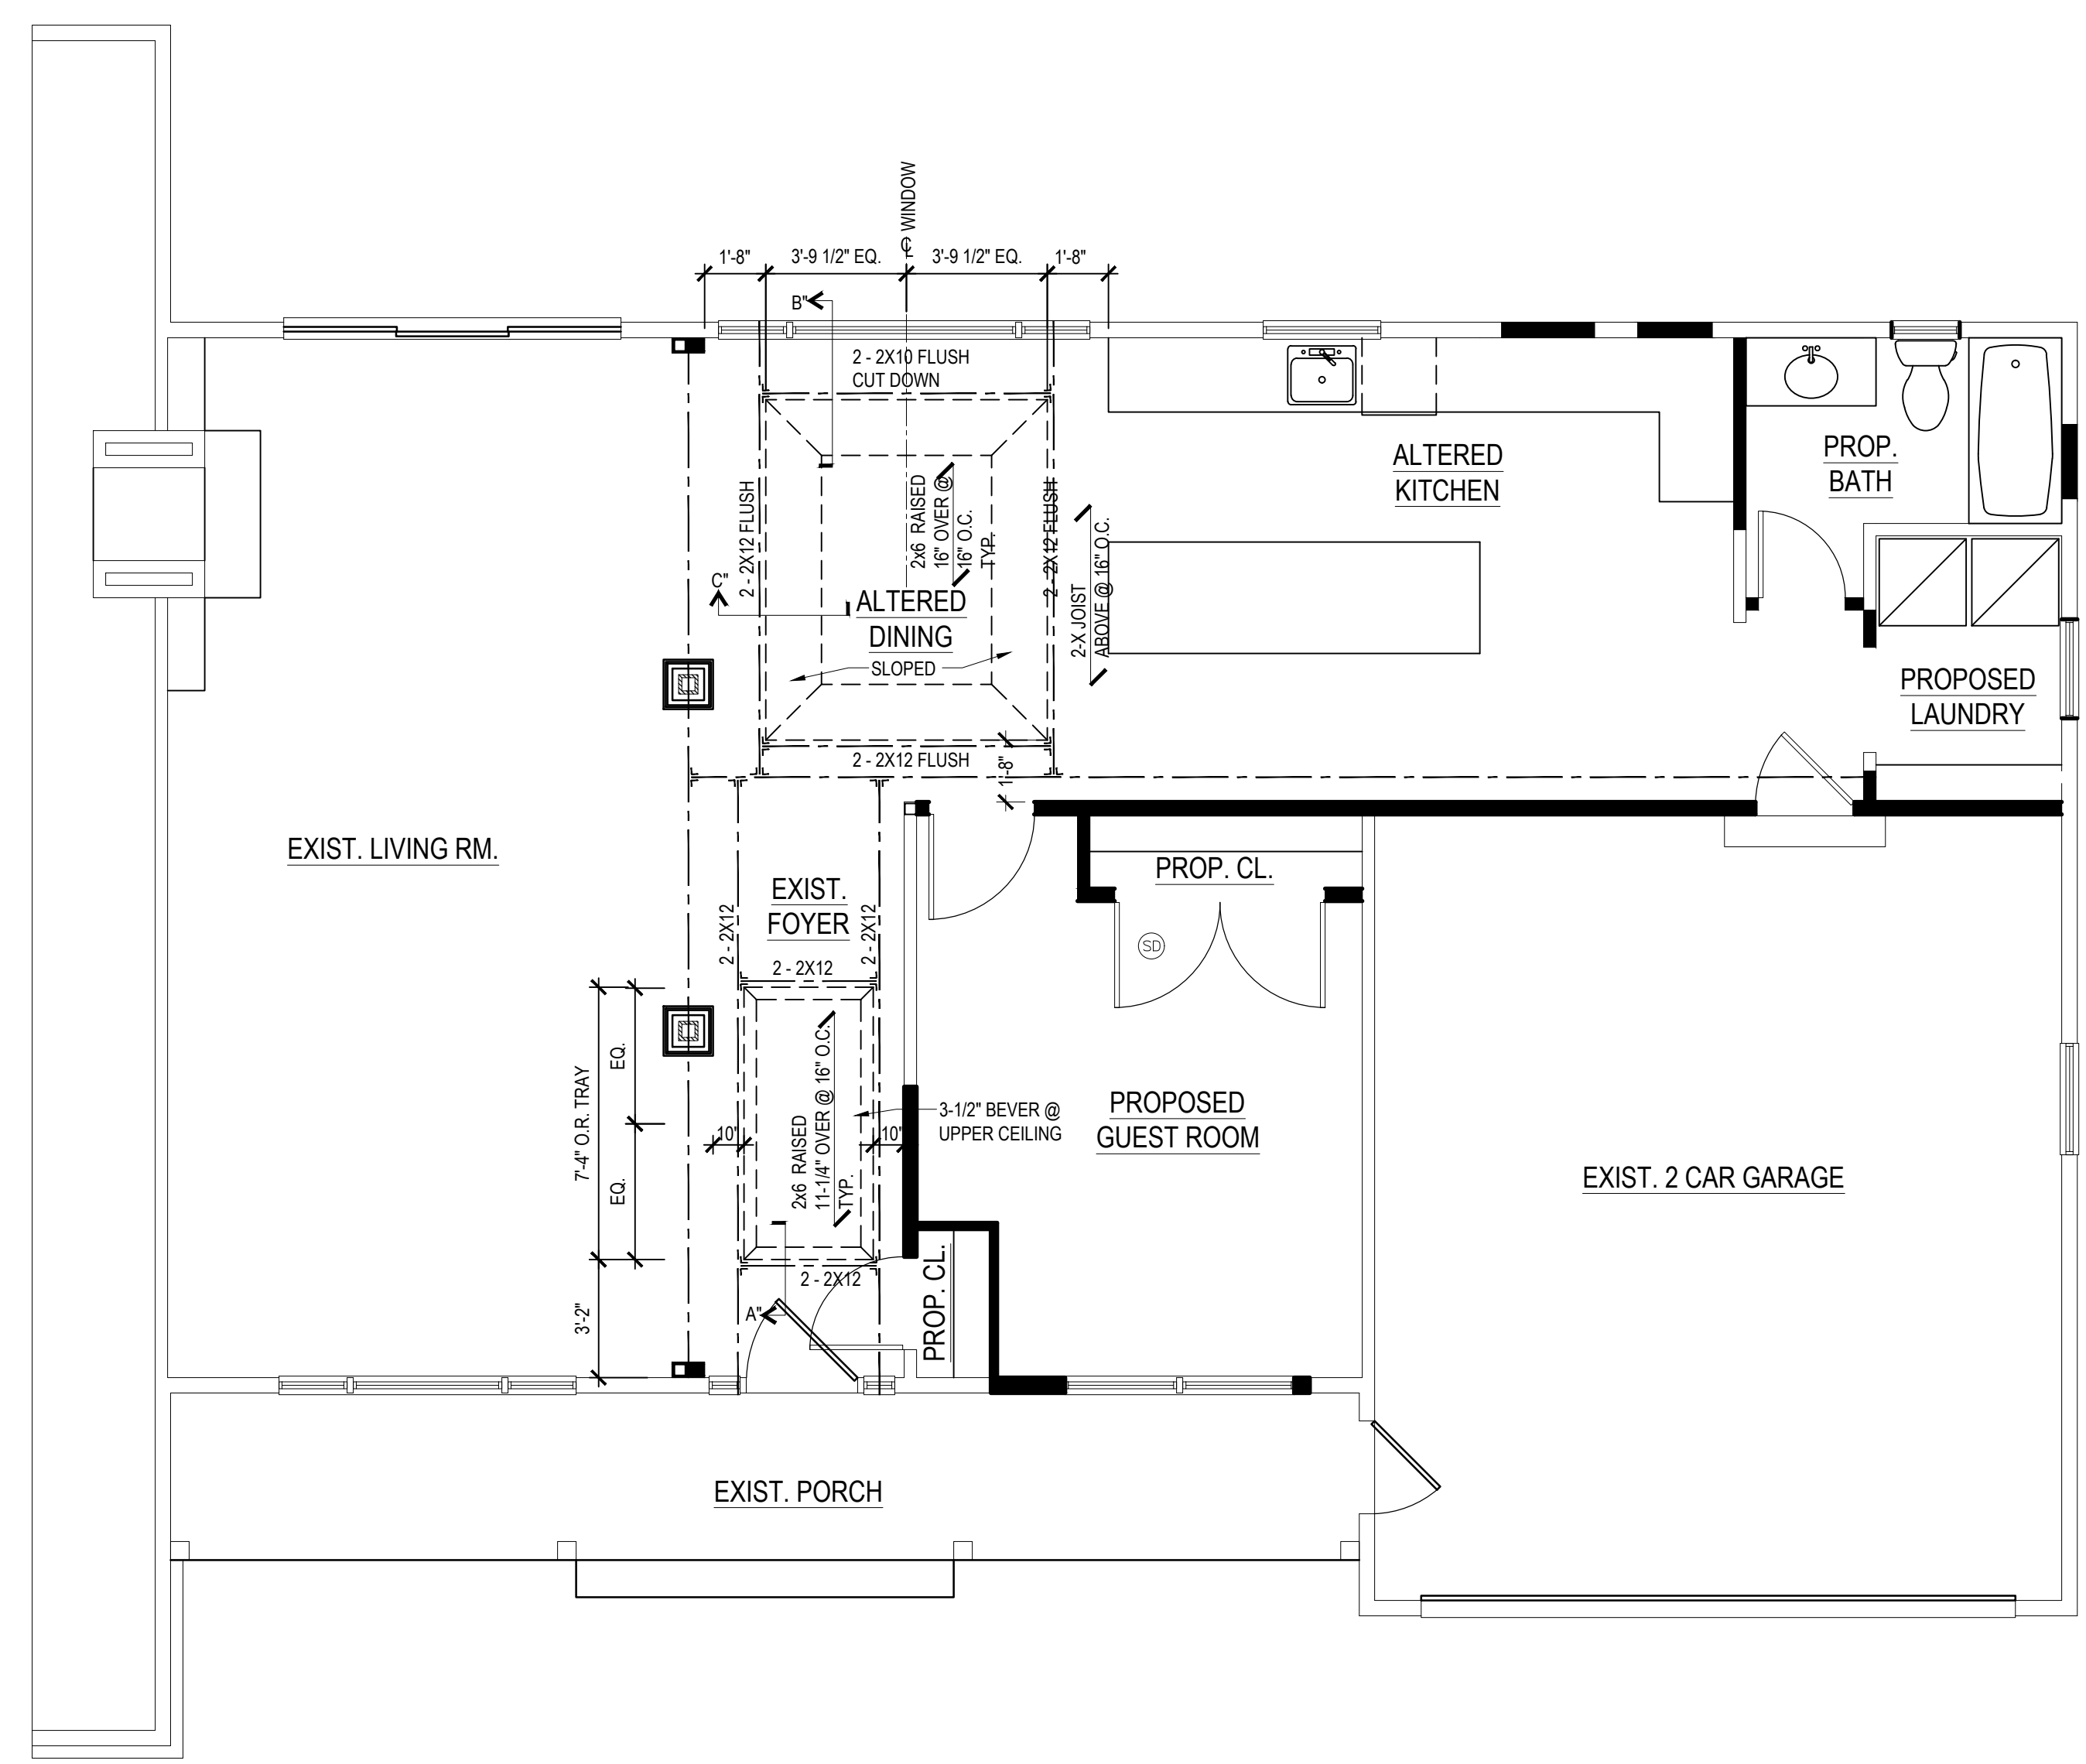


PROPOSED TRAY CEILING PLAN
 SCALE: 1/4" = 1'-0"

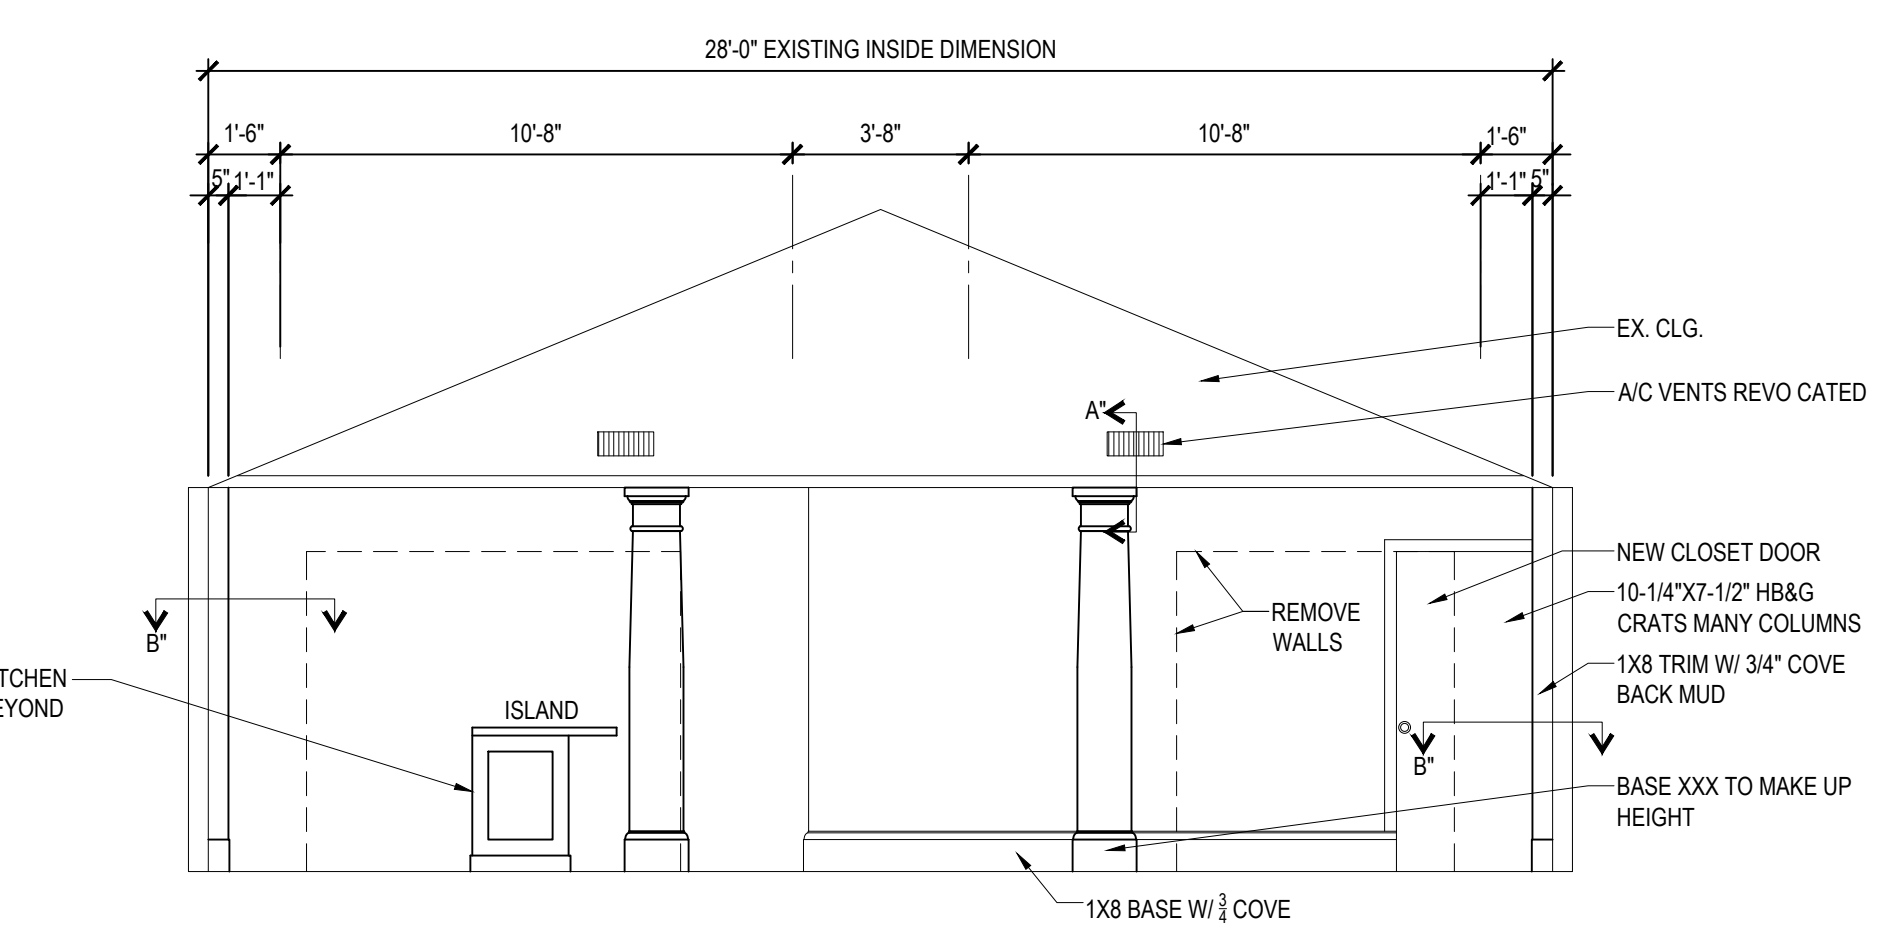


LIVING ROOM WALL ELEVATION TOWARD FOYER
 SCALE: 1/4" = 1'-0"

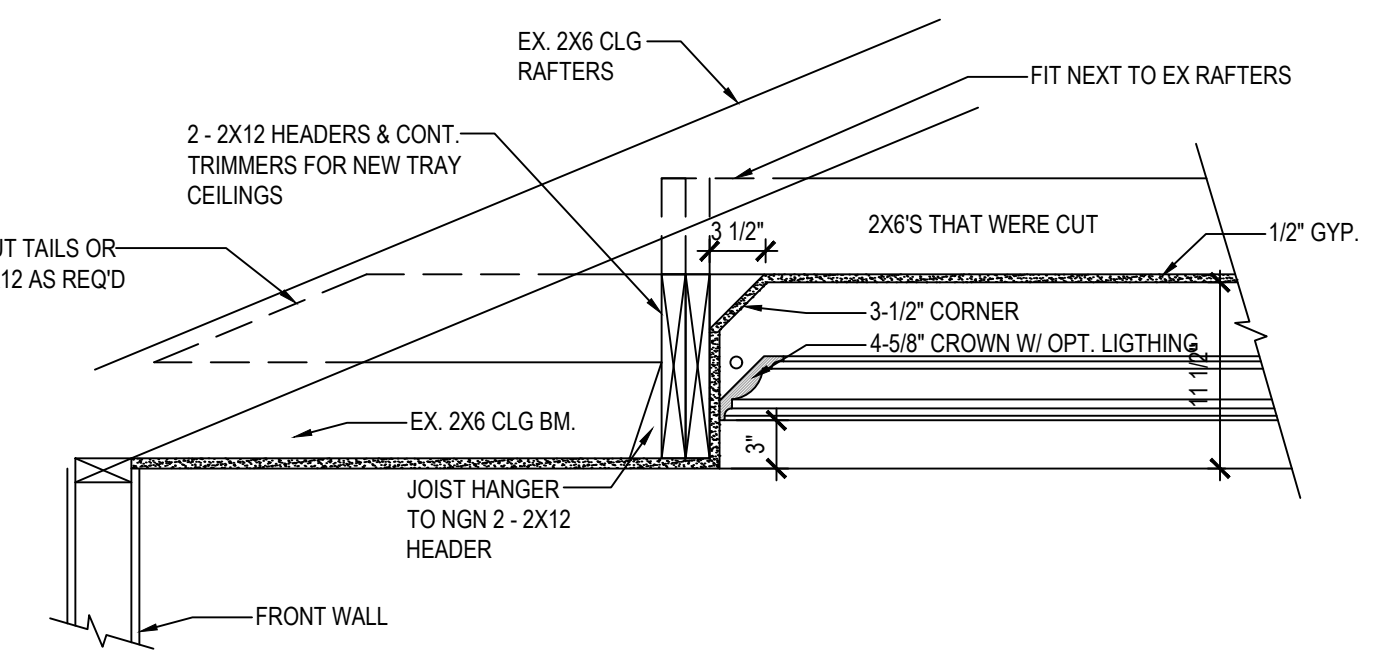


FOYER TRAY CLG DETAIL "A"
 SCALE 1"=1'-0"

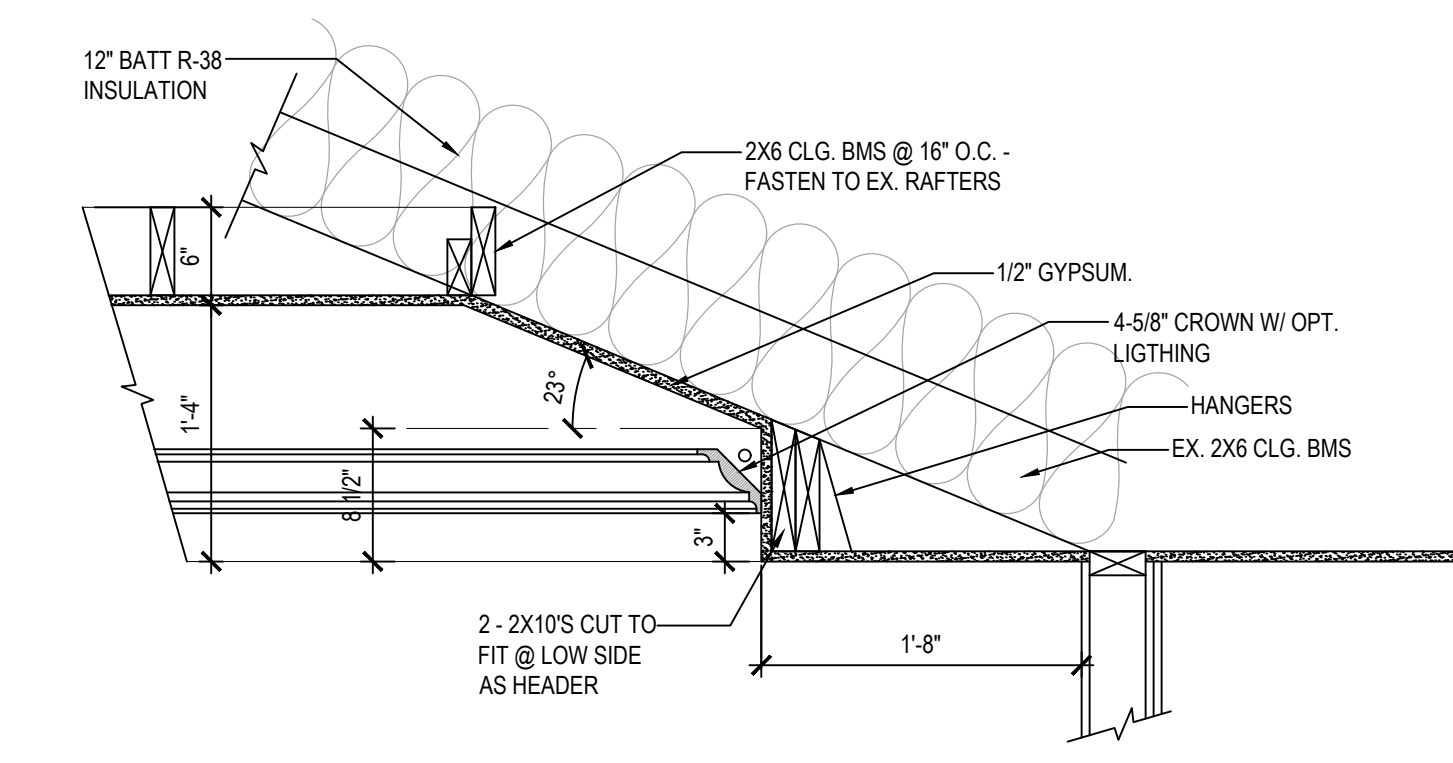


DINING ROOM TRAY CLG DETAIL "B"
 SCALE 1"=1'-0"

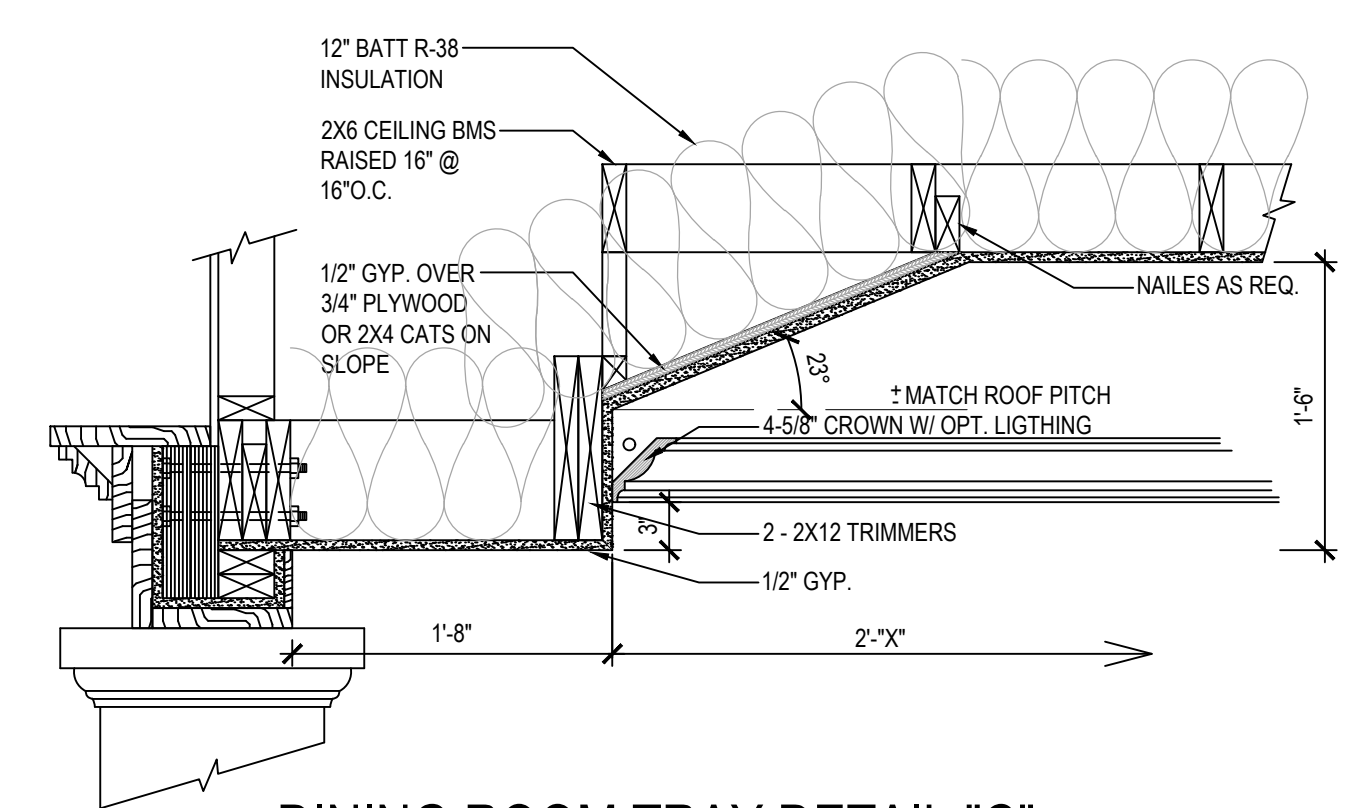

DINING ROOM TRAY DETAIL "C"
 SCALE 1"=1'-0" SIMILAR 3 SIDES

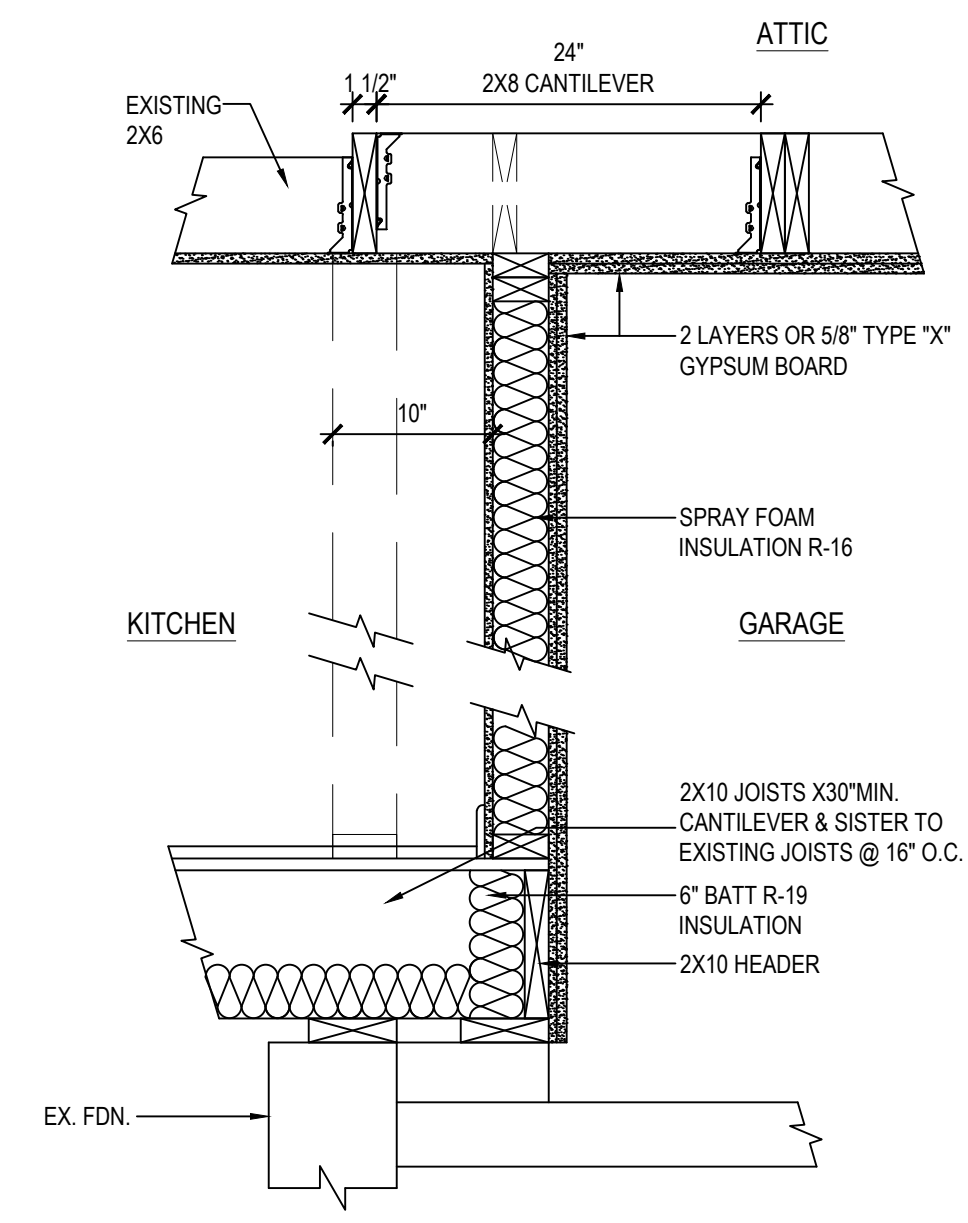


DETAIL @ GARAGE
 SCALE 1"=1'-0"

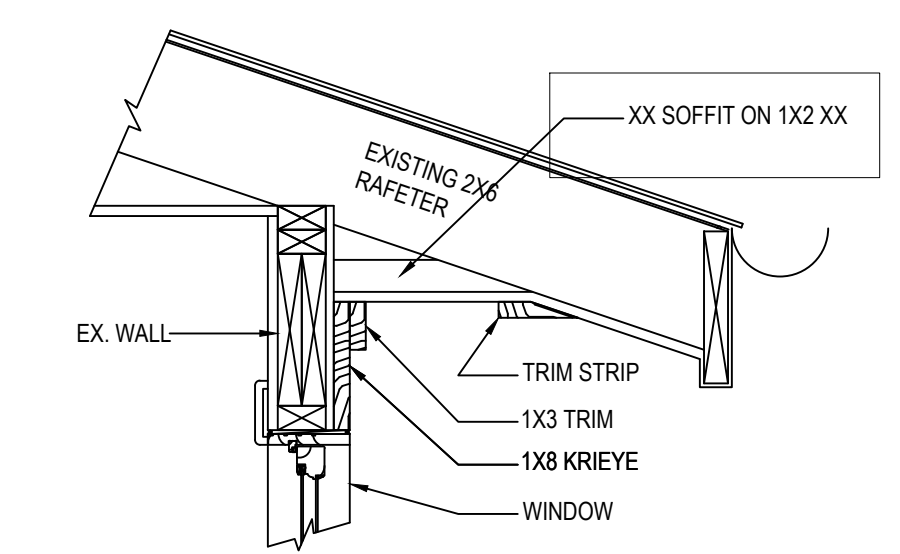


DETAIL SOFFIT OVERHANG
 SCALE 1"=1'-0"


NO:	REVISION:	DATE:
05-17-18	E R L	
AS NOTED	C J S	

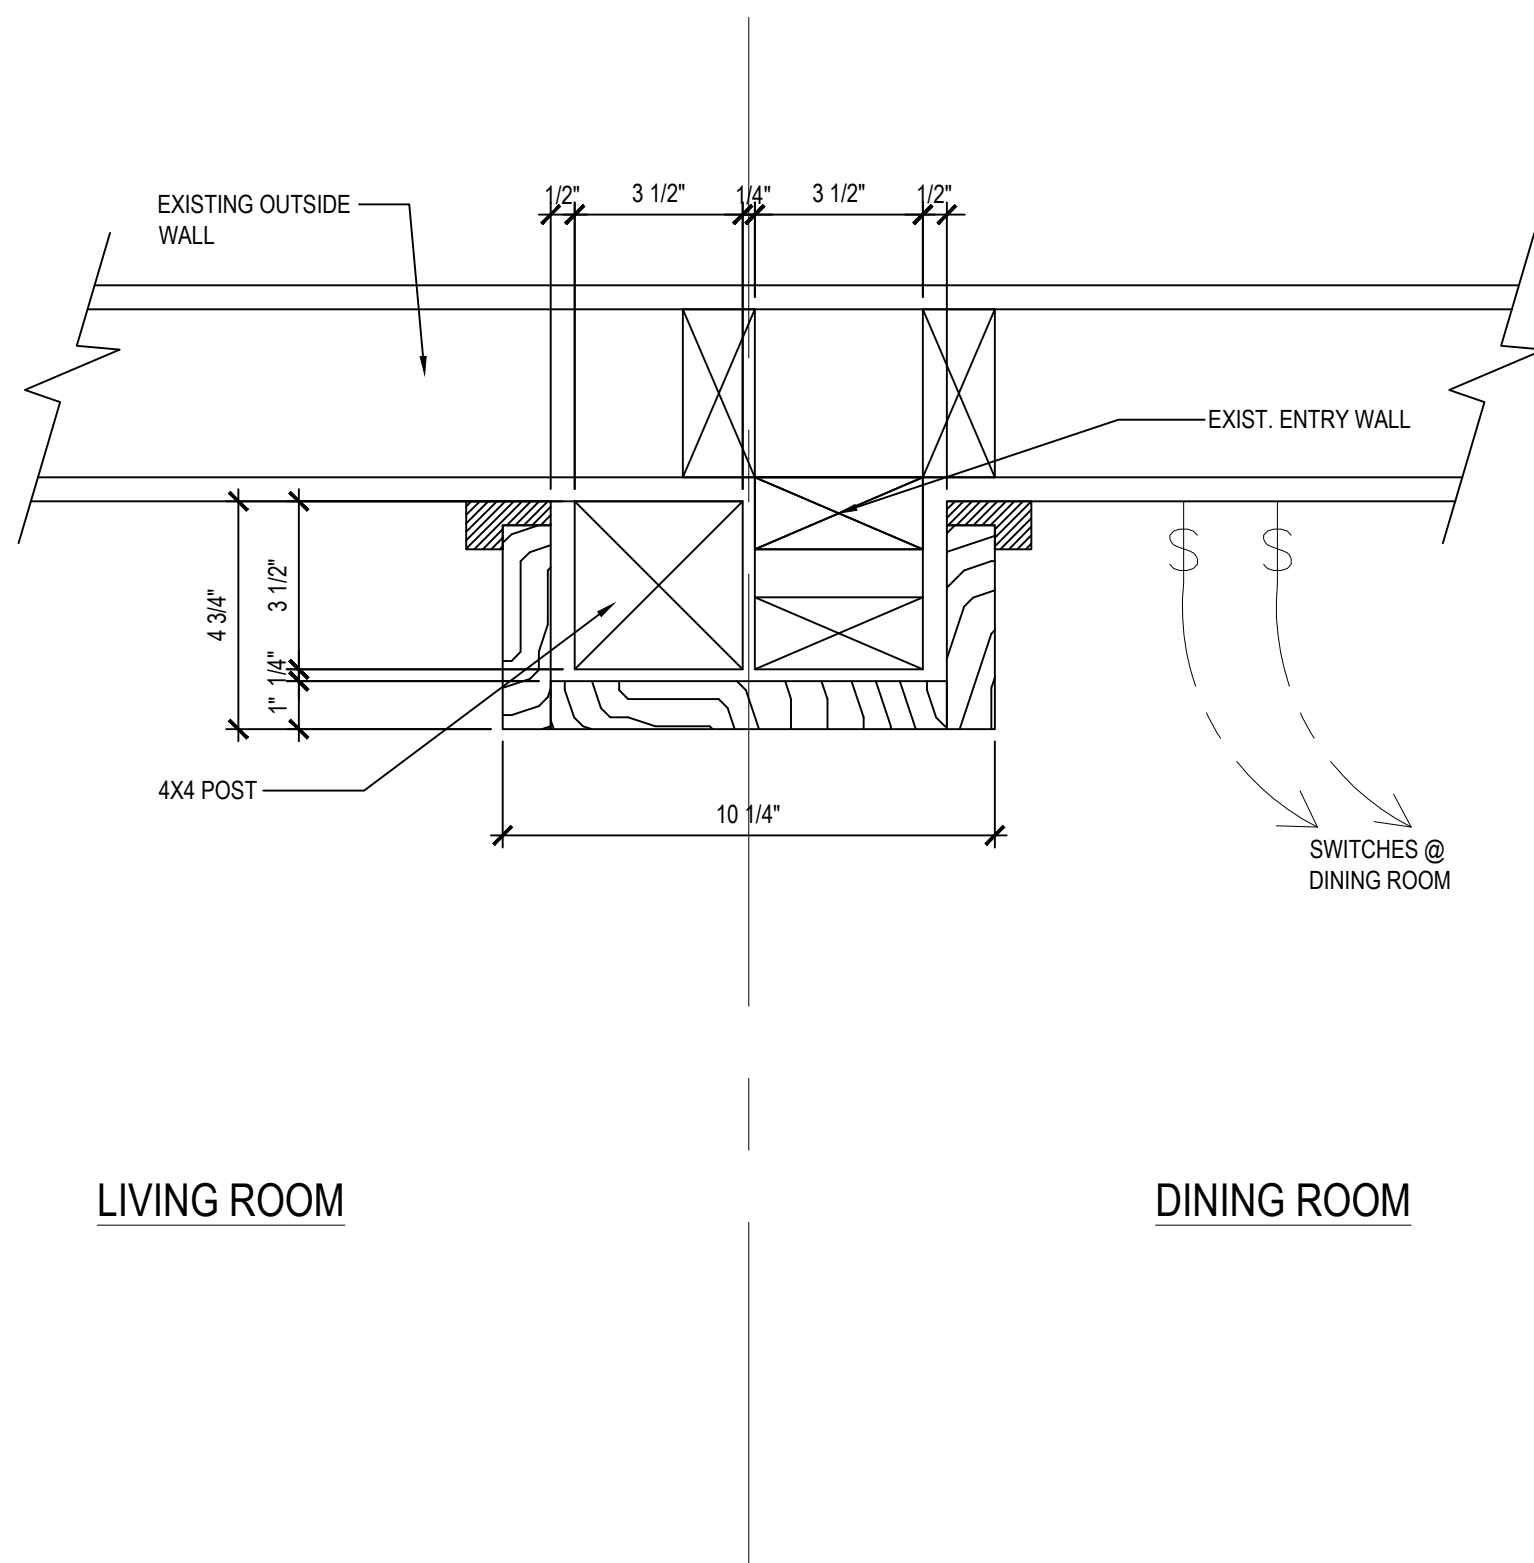


JAMB DETAIL
SCALE 3"-1'-0"

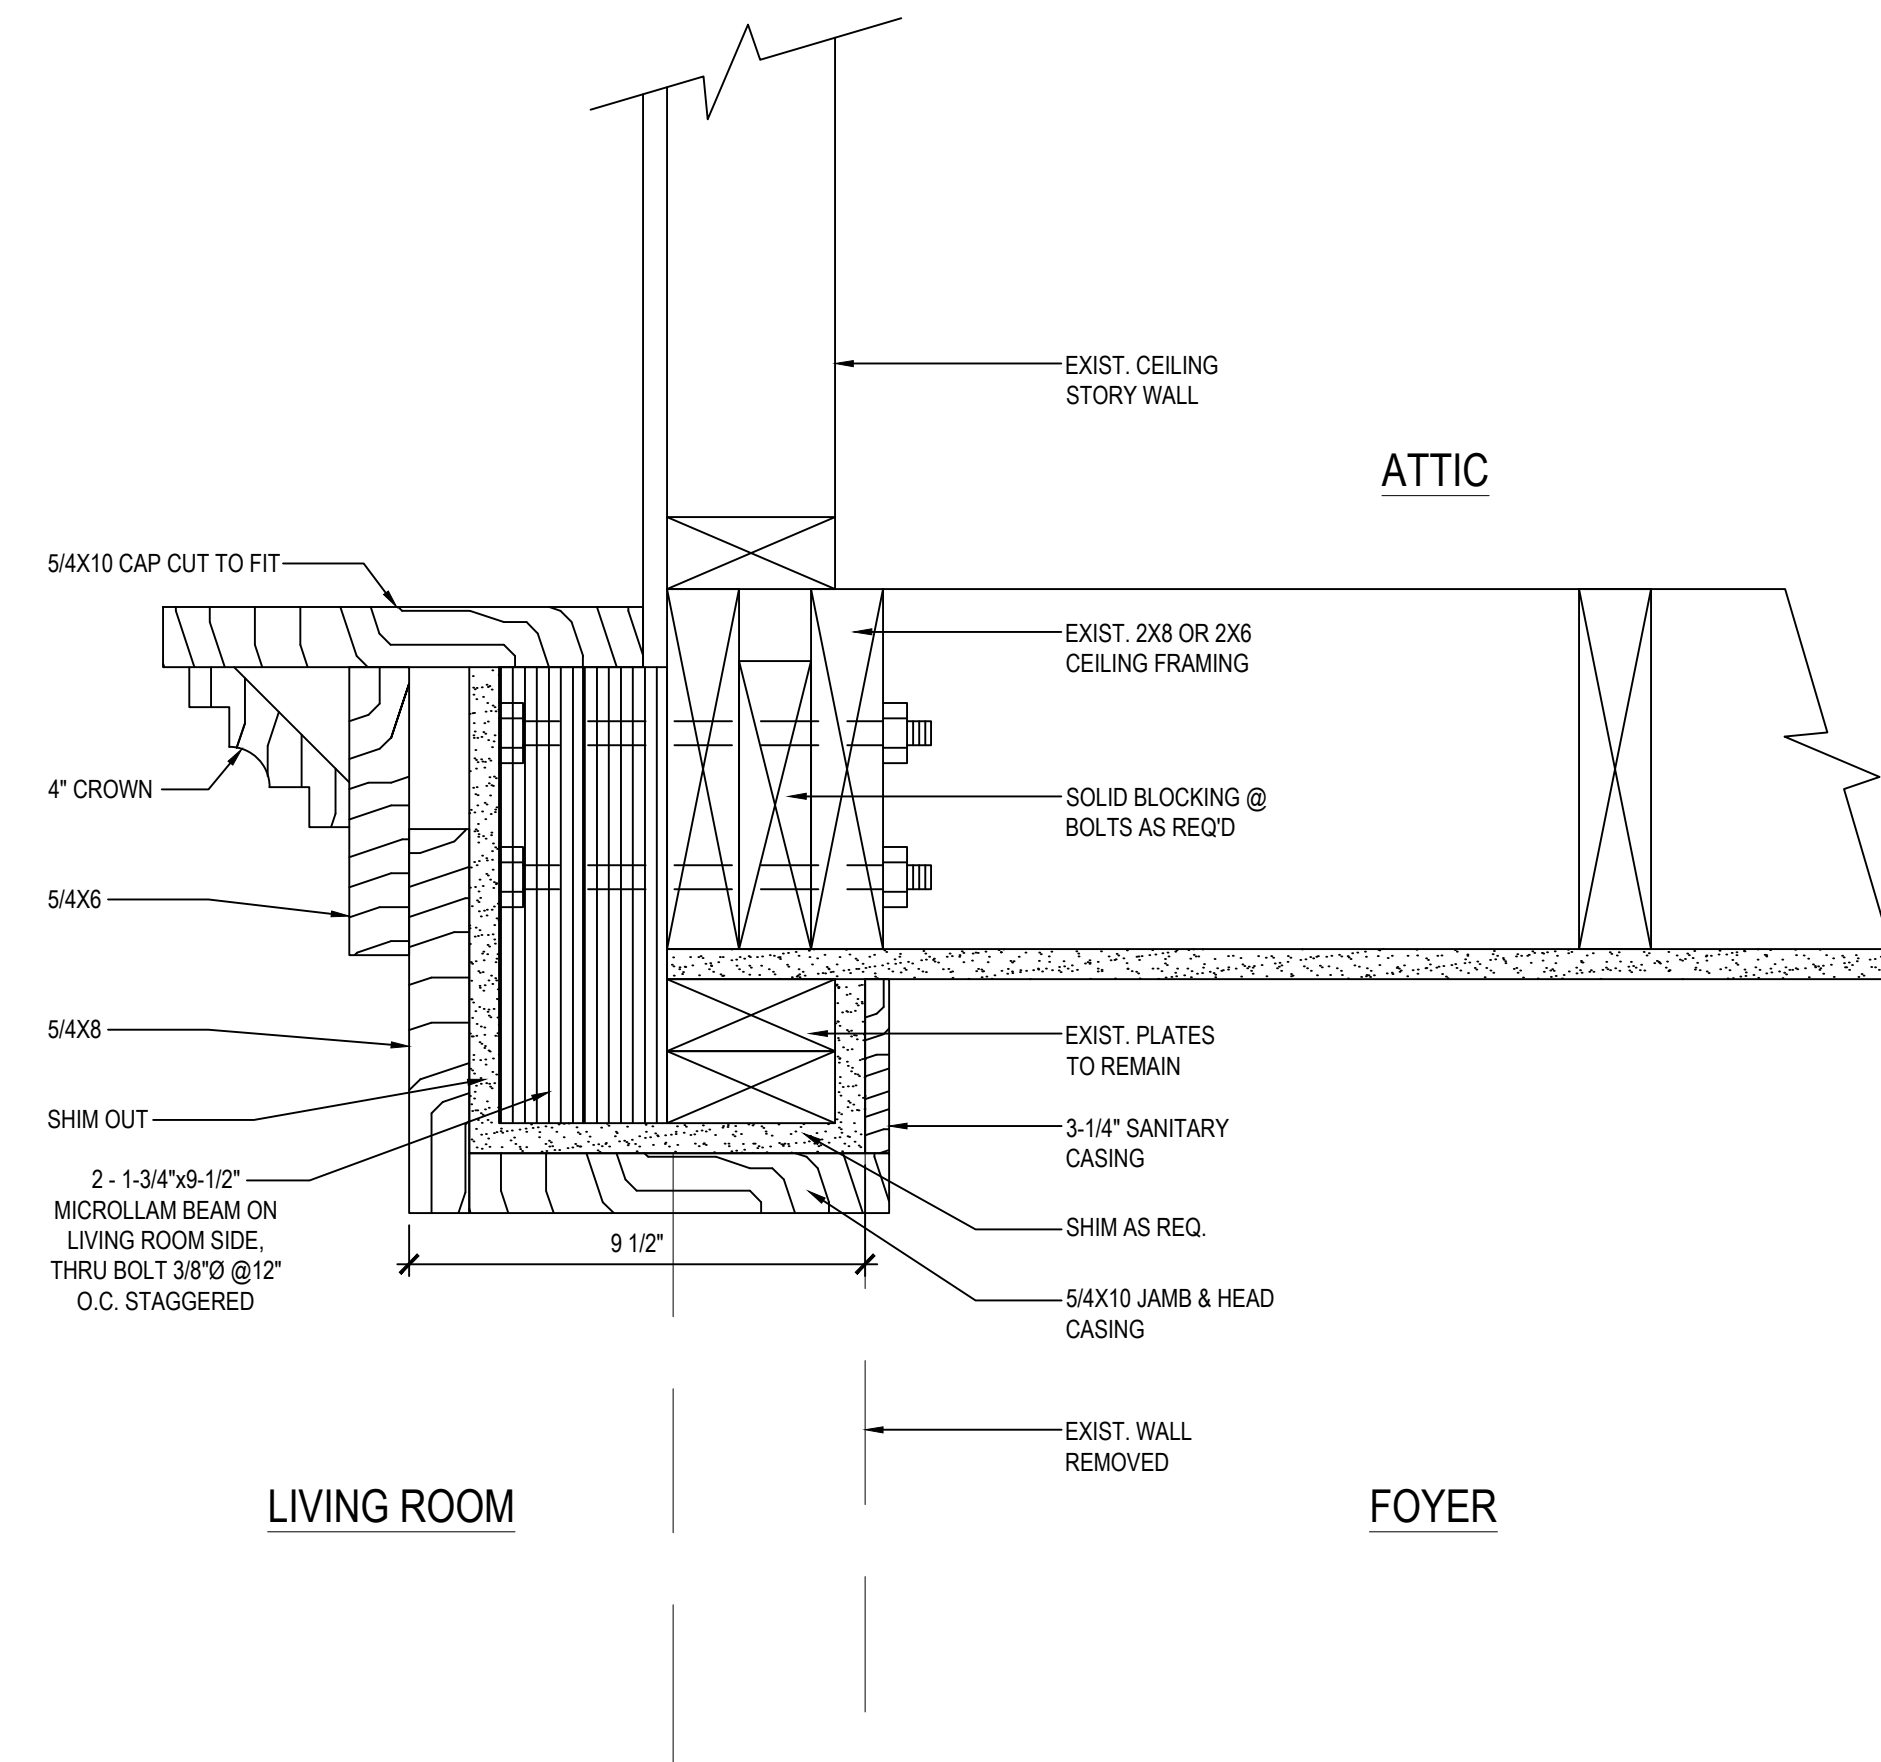

**SECTION DETAIL @ LIVING ROOM/FOYER
WALL/CEILING INTERSECTION**
SCALE 3"-1'-0"

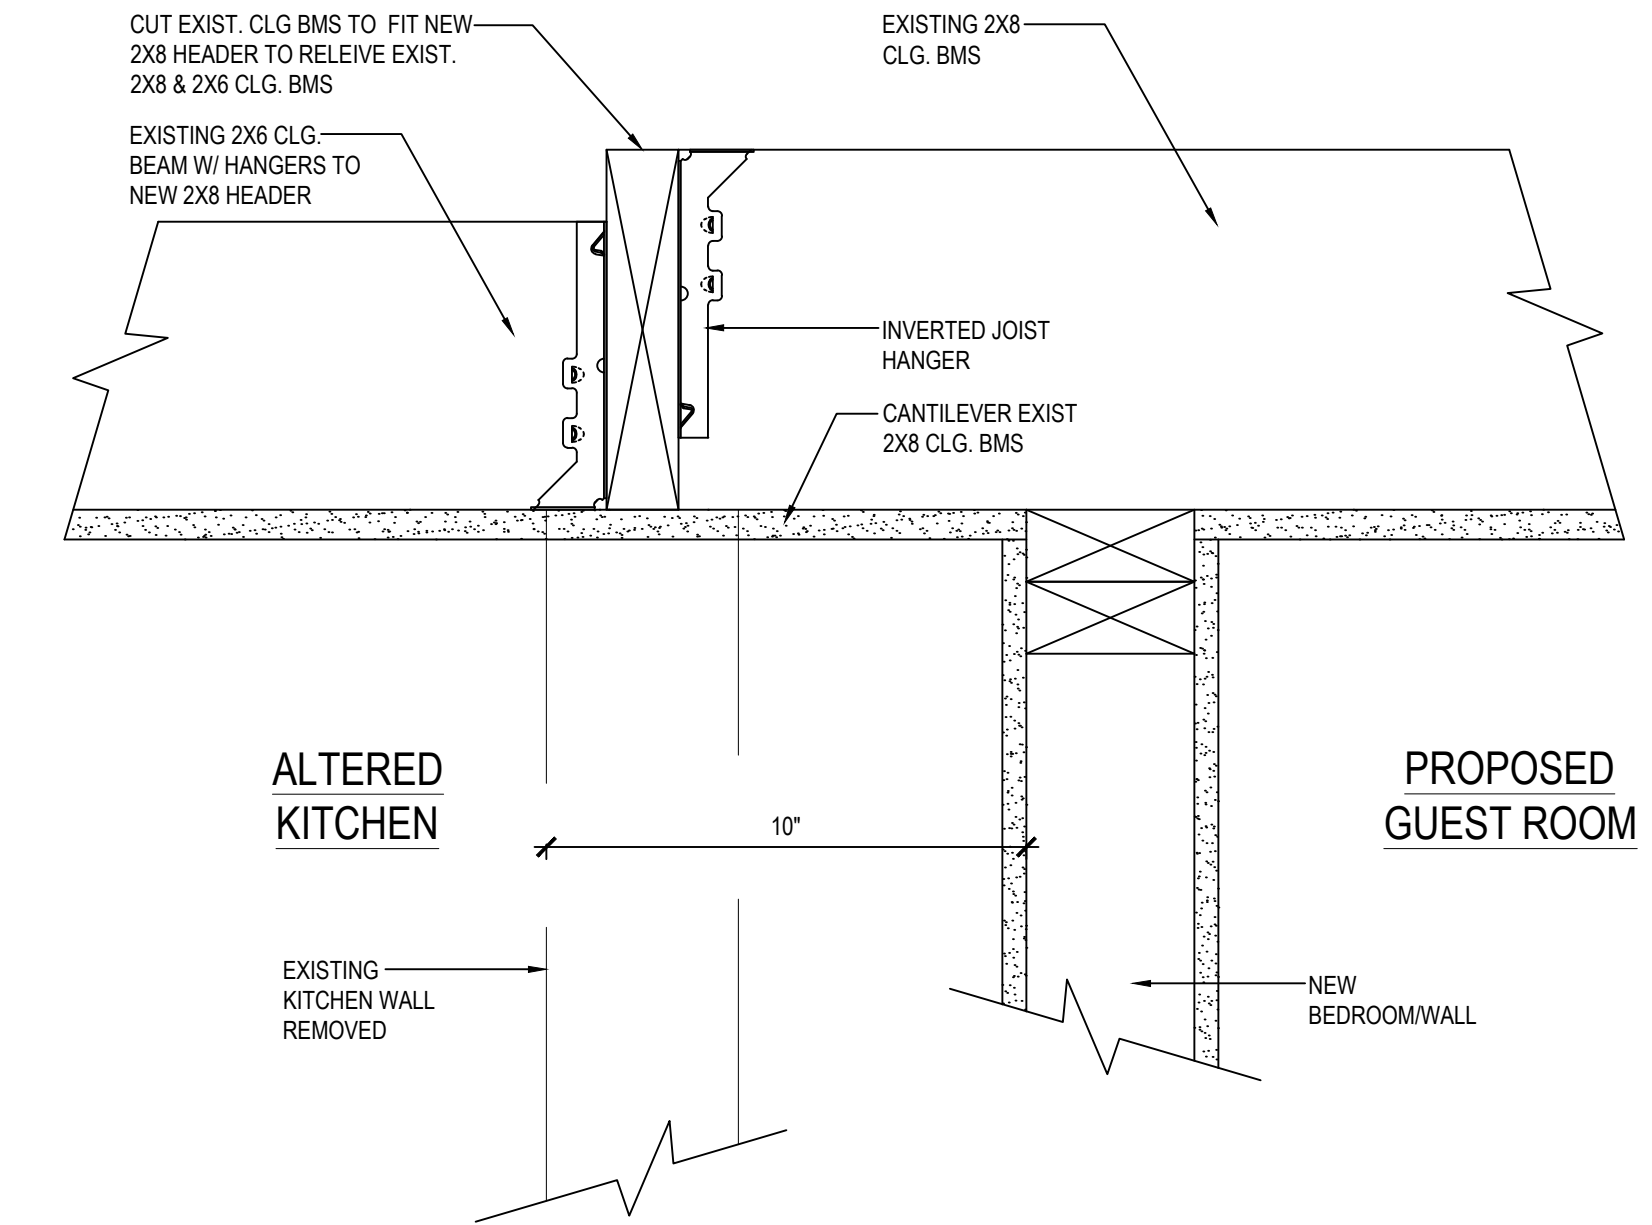

**CEILING DETAIL @ KITCHEN
WALL RELOCATION**
SCALE 3"-1'-0"

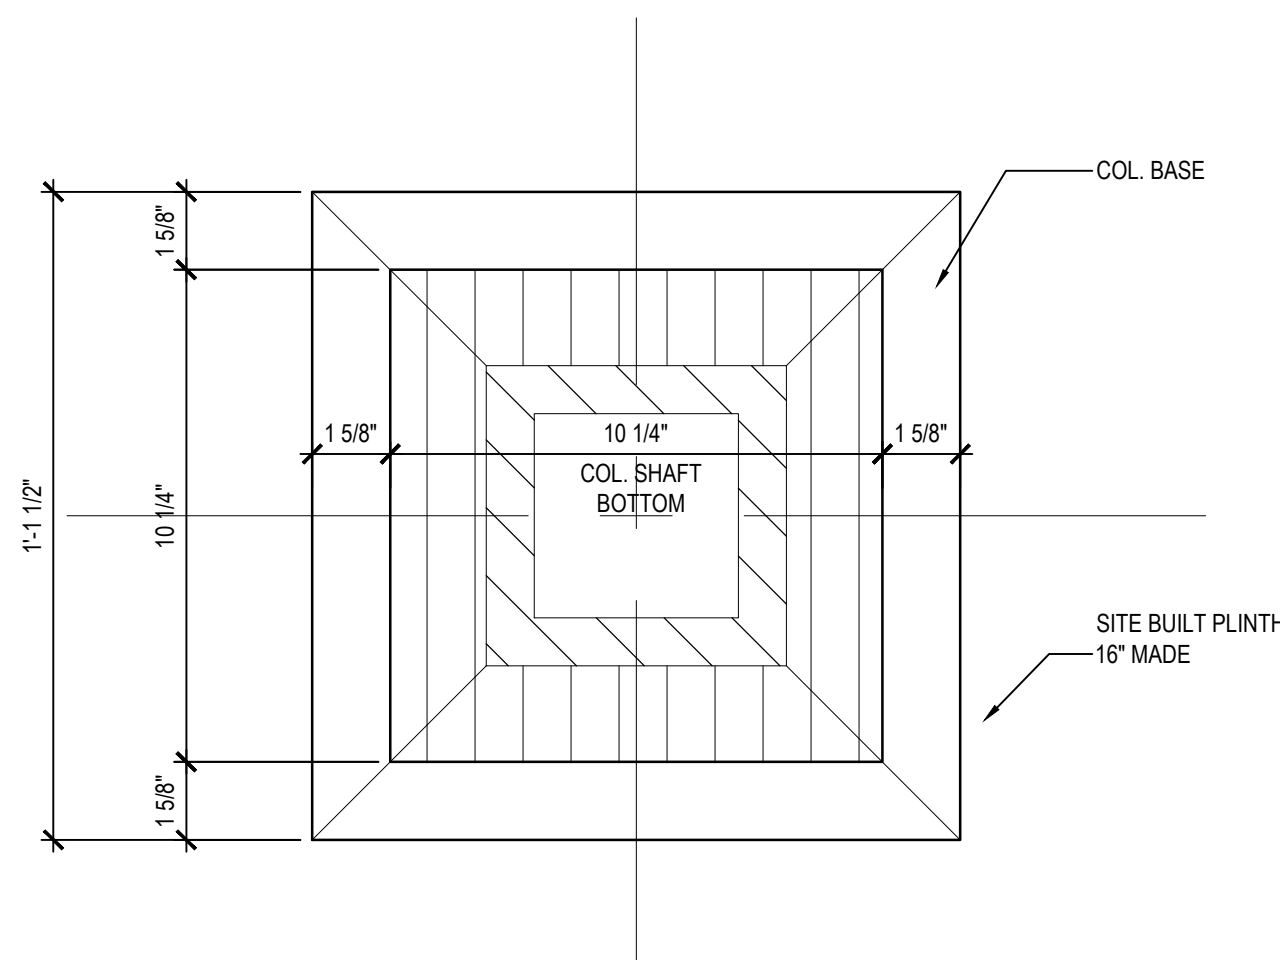

COLUMN DETAIL
SCALE 3"-1'-0"

NO:	REVISION:	DATE:
05-17-18	E R L	
AS NOTED	C J S	

DRAWING NUMBER:

A1.3