

Area Schedule (SF)

Grand Total: **2302**

Floor Plan - Main Floor

JOE CUSTOMER - 1223 MAIN STREET, OURAY, CO

Do not scale drawings. Contractors must check and verify all dimensions. All room dimensions and floor areas must be considered approximate and are subject to independent verification. The material contained herein reflects Western Media's best judgment in light of the information available at the time of preparation. Any use which a third party makes of the document, or any reliance on or decisions to be made based on them are the responsibility of such third parties. Western Media accepts no responsibility for damages, if any, suffered by any third party as a result of decisions made or actions based on the documents.



Scan to view 3D
walkthrough

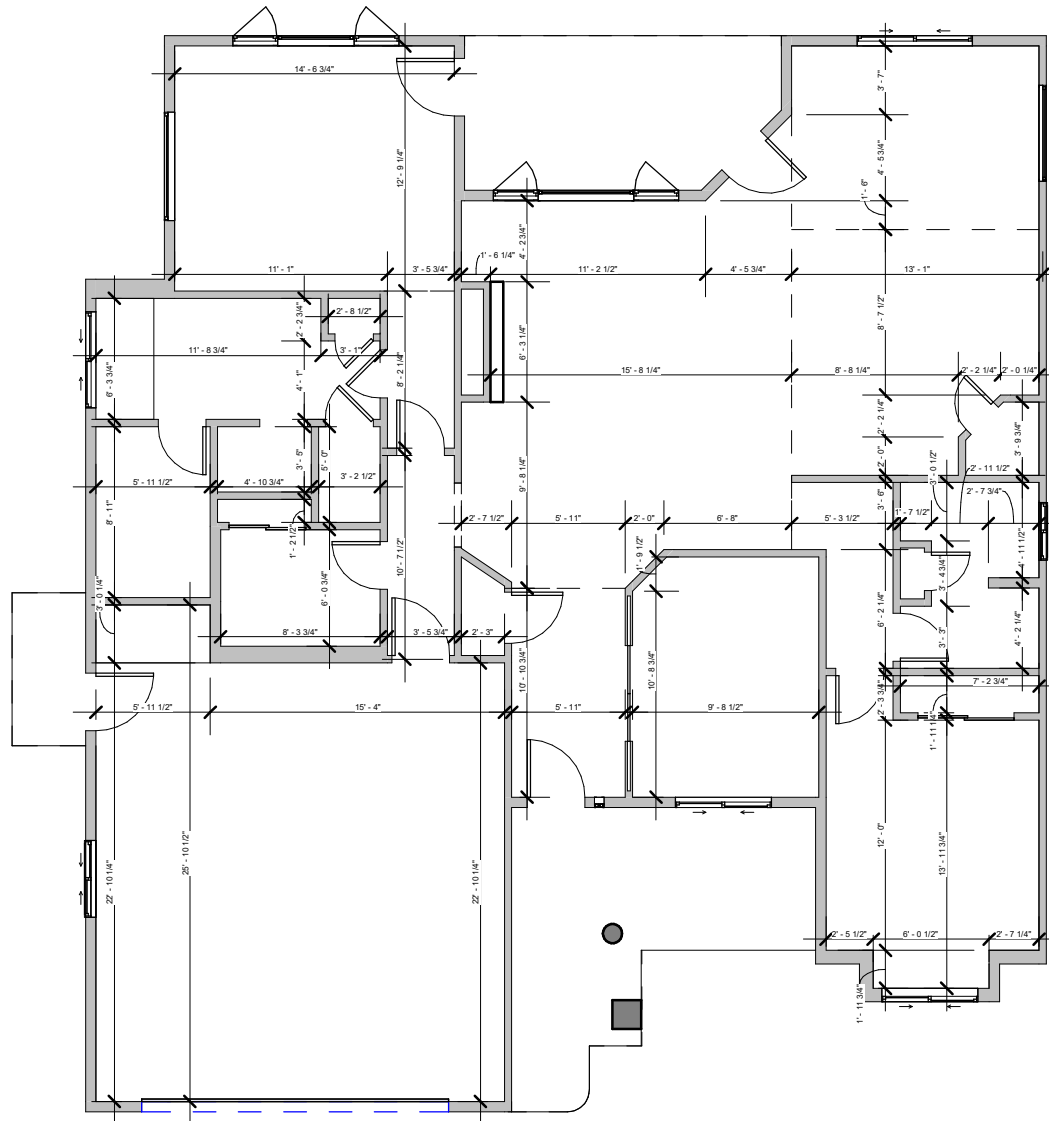


WESTERN MEDIA

Date: 2024-06-19

Scale: 1" = 10'-0"

A101



Dimension Plan - Main Floor

JOE CUSTOMER - 1223 MAIN STREET, OURAY, CO

Do not scale drawings. Contractors must check and verify all dimensions. All room dimensions and floor areas must be considered approximate and are subject to independent verification. The material contained herein reflects Western Media's best judgment in light of the information available at the time of preparation. Any use which a third party makes of the document, or any reliance on or decisions to be made based on them are the responsibility of such third parties. Western Media accepts no responsibility for damages, if any, suffered by any third party as a result of decisions made or actions based on the documents



Scan to view 3D walkthrough

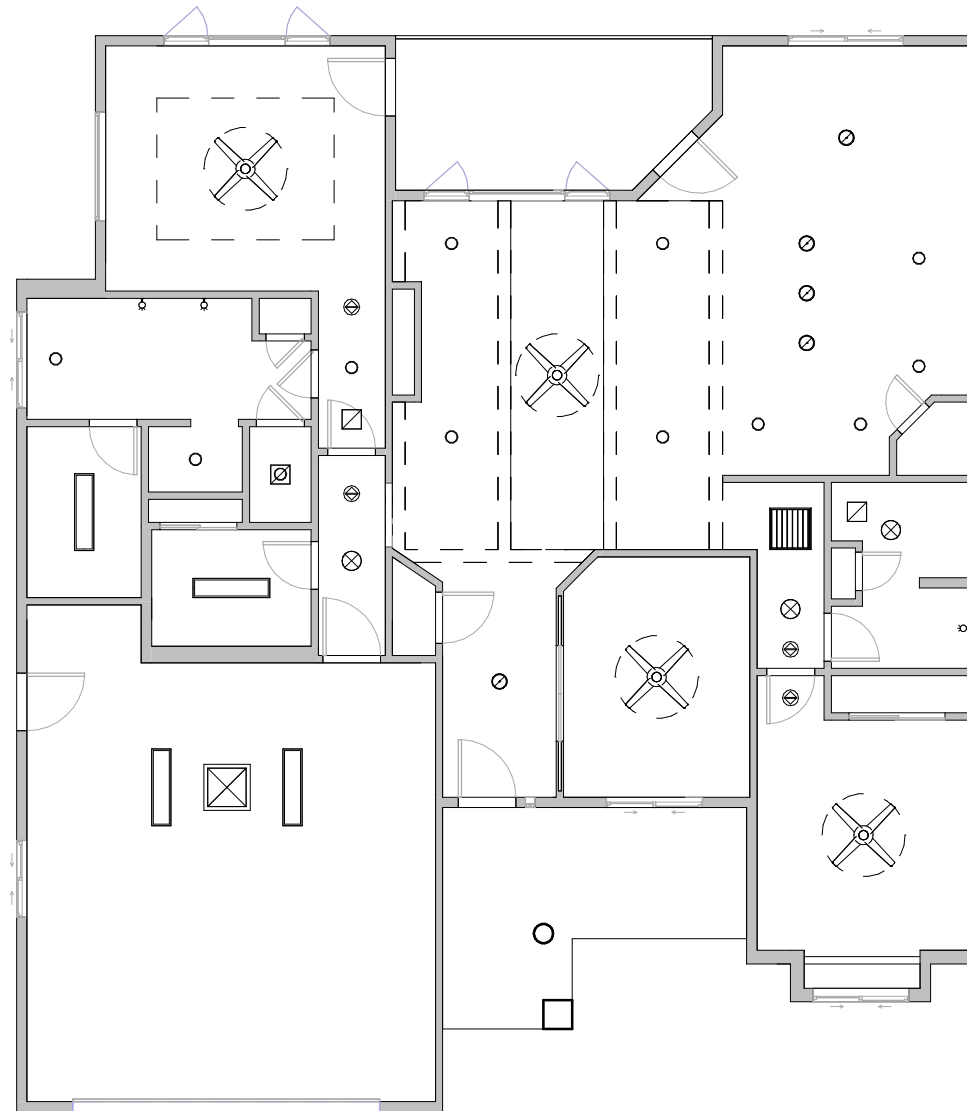


WESTERN MEDIA

Date: 2024-06-19

Scale: 1" = 10'-0"

A101.1



RCP - Main Floor

JOE CUSTOMER - 1223 MAIN STREET, OURAY, CO

Do not scale drawings. Contractors must check and verify all dimensions. All room dimensions and floor areas must be considered approximate and are subject to independent verification. The material contained herein reflects Western Media's best judgment in light of the information available at the time of preparation. Any use which a third party makes of the document, or any reliance on or decisions to be made based on them are the responsibility of such third parties. Western Media accepts no responsibility for damages, if any, suffered by any third party as a result of decisions made or actions based on the documents



Scan to view 3D
walkthrough

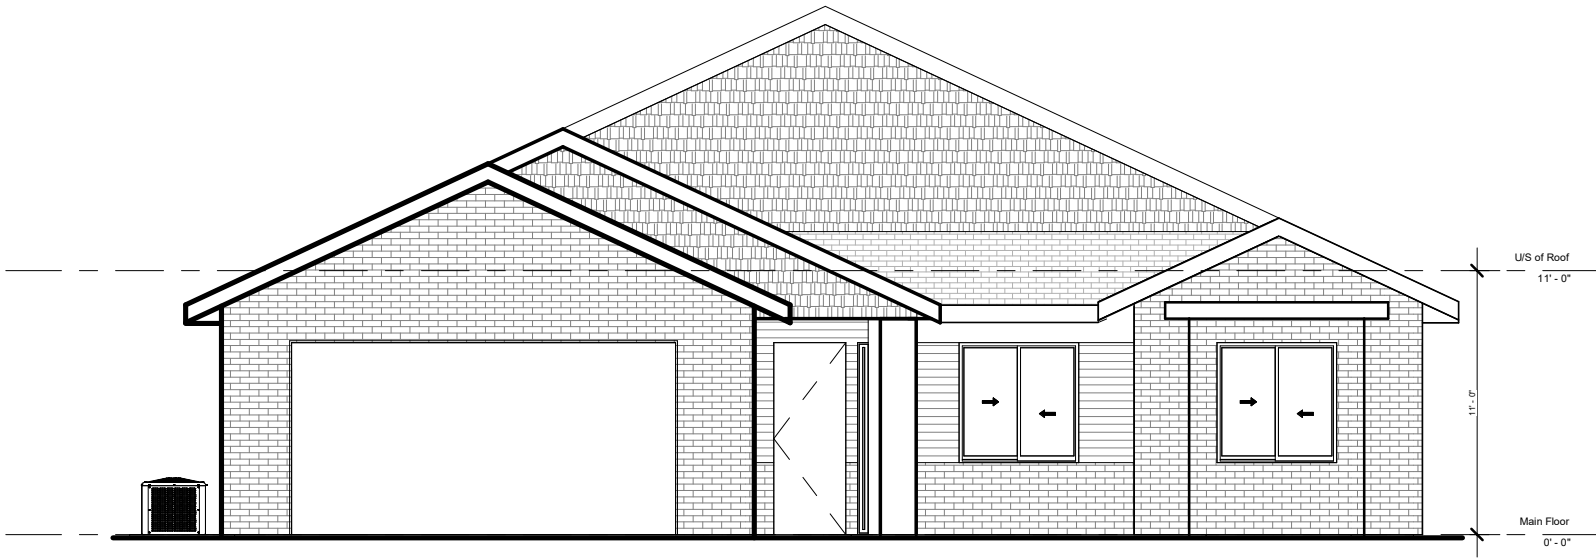


WESTERN MEDIA

Date: 2024-06-19

Scale: 1" = 10'-0"

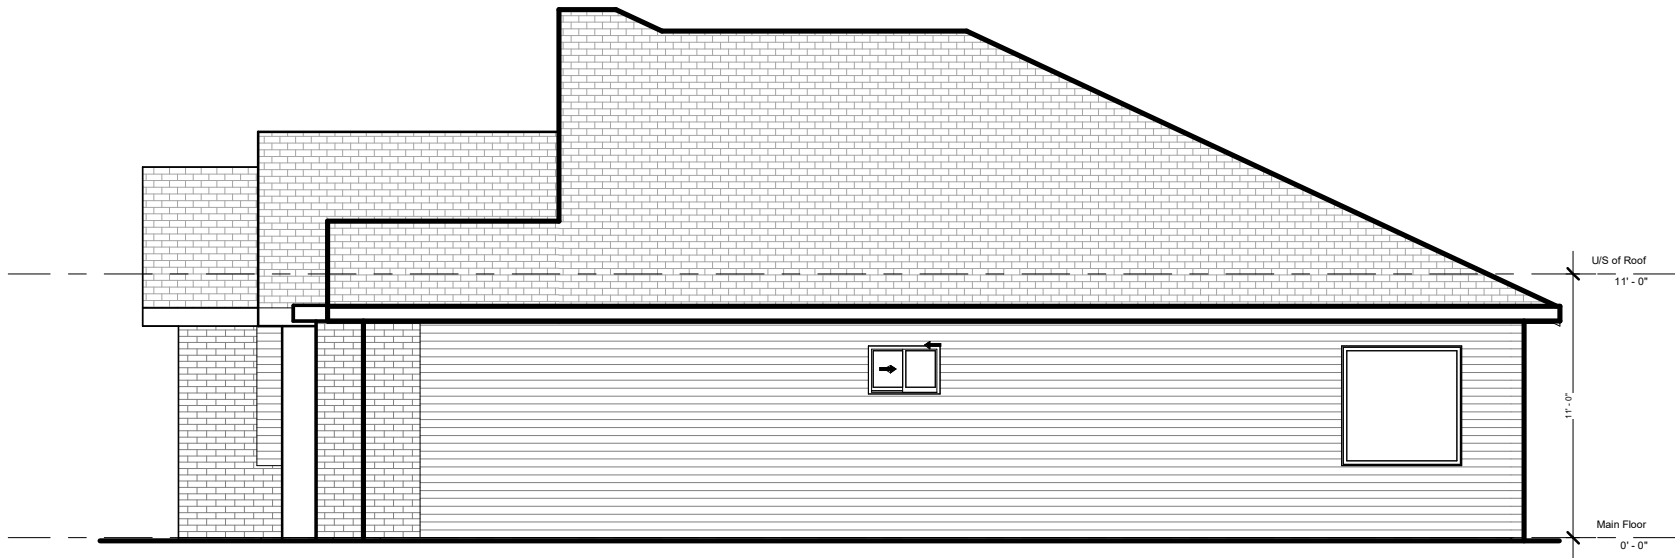
A103



1

Front Elevation

1/8" = 1'-0"



2

Right Elevation

1/8" = 1'-0"

Elevations

JOE CUSTOMER - 1223 MAIN STREET, OURAY, CO

Do not scale drawings. Contractors must check and verify all dimensions. All room dimensions and floor areas must be considered approximate and are subject to independent verification. The material contained herein reflects Western Media's best judgment in light of the information available at the time of preparation. Any use which a third party makes of the document, or any reliance on or decisions to be made based on them are the responsibility of such third parties. Western Media accepts no responsibility for damages, if any, suffered by any third party as a result of decisions made or actions based on the documents



Scan to view 3D
walkthrough



WESTERN MEDIA

Date: 2024-06-19

Scale: 1/8" = 1'-0"

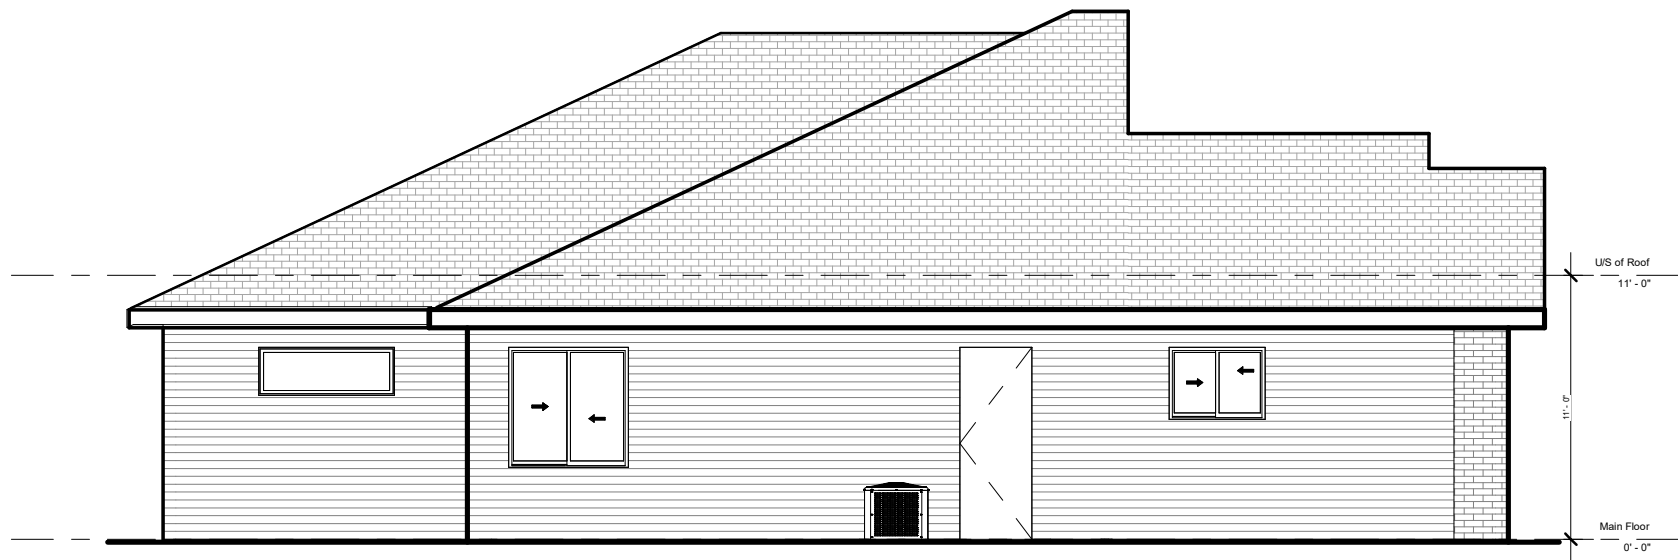
A201



1

Rear Elevation

1/8" = 1'-0"



2

Left Elevation

1/8" = 1'-0"

Elevations

JOE CUSTOMER - 1223 MAIN STREET, OURAY, CO

Do not scale drawings. Contractors must check and verify all dimensions. All room dimensions and floor areas must be considered approximate and are subject to independent verification. All documents remain the property of Planitar Inc. Unauthorized use, modifications, and/or reproduction of these documents is prohibited without written permission. The material contained herein reflects Planitar Inc.'s best judgement in light of the information available at the time of preparation. Any use which a third party makes of the document, or any reliance on or decisions to be made based on them are the responsibility of such third parties. Planitar Inc. accepts no responsibility for damages, if any, suffered by any third party as a result of decisions made or actions based on the documents.



Scan to view 3D
walkthrough




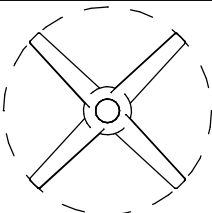

 

 

 


 
 
 
 
 
 

 
 
 



 
WESTERN MEDIA

Date: 2024-06-19

 

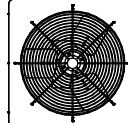




 
 
 
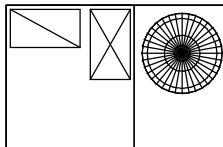

Scale: 1/8" = 1'-0"

A202

 
 
 
 
 
 
 
 

 
Reflected Ceiling Plan Legend

	Recessed Light		Ceiling Fan
	Ceiling Mounted Light		
	Wall light		
	Pendant/Suspended Light		
	Suspended Fluorescent Light		Smoke & Carbon Monoxide Detector
	Recessed Fluorescent Suspended Light		Speaker
	Ceiling Mounted Fluorescent Light		Fire Alarm Annunciator
	Track Light		Air Grill
	Linear Strip Light		Attic Access Hatch
	Square Air Diffuser		
	Round Air Diffuser		Exhaust Hood
	Air Vent		
	Exhaust Fan		
	Emergency Light – Wall Mounted		
	Emergency Light – Ceiling Mounted with Arrow		
	Emergency Light – Ceiling Mounted		
	Emergency Battery Unit		

Mechanical Equipment Legend

	Furnace (FN)
	Electrical Panel (EP)
	Air Condition (AC)
	Hydro Meter (HM)
	Gas Meter (GM)
	Water Meter (WM)
	Hot Water Heater (HWH)
	Heat Recovery Ventilator (HRV)
	Water Softener (WS)
	Chimney
	Rooftop Unit (RTU)
	Generic Ceiling Panel

Hatch Patterns

Siding (Horizontal/Vertical)	
Metal	
Brick	
EIFS/Stucco	
Stone	
Wood	
Wood Slats (Vertical/Horizontal)	
CMU	
Shakers	
Shingles	

Legend

Do not scale drawings. Contractors must check and verify all dimensions. All room dimensions and floor areas must be considered approximate and are subject to independent verification. The material contained herein reflects Western Media's best judgement in light of the information available at the time of preparation. Any use which a third party makes of the document, or any reliance on or decisions to be made based on them are the responsibility of such third parties. Western Media accepts no responsibility for damages, if any, suffered by any third party as a result of decisions made or actions based on the documents



Scan to view 3D
walkthrough



Date: 2024-06-19

Scale: 1/4" = 1'-0"

Legend