



Derek Goodson
912.346.6160

CLIENT:
Adam True
14 Dexter Lane
Newburyport, MA


PROJECT:
Proposed New Construction
2-Unit Duplex

DESCRIPTION:
3rd Floor Plan


SCALE:
1/4" = 1'0"

DATE:
6.28.2024

DRAWN BY:
DG

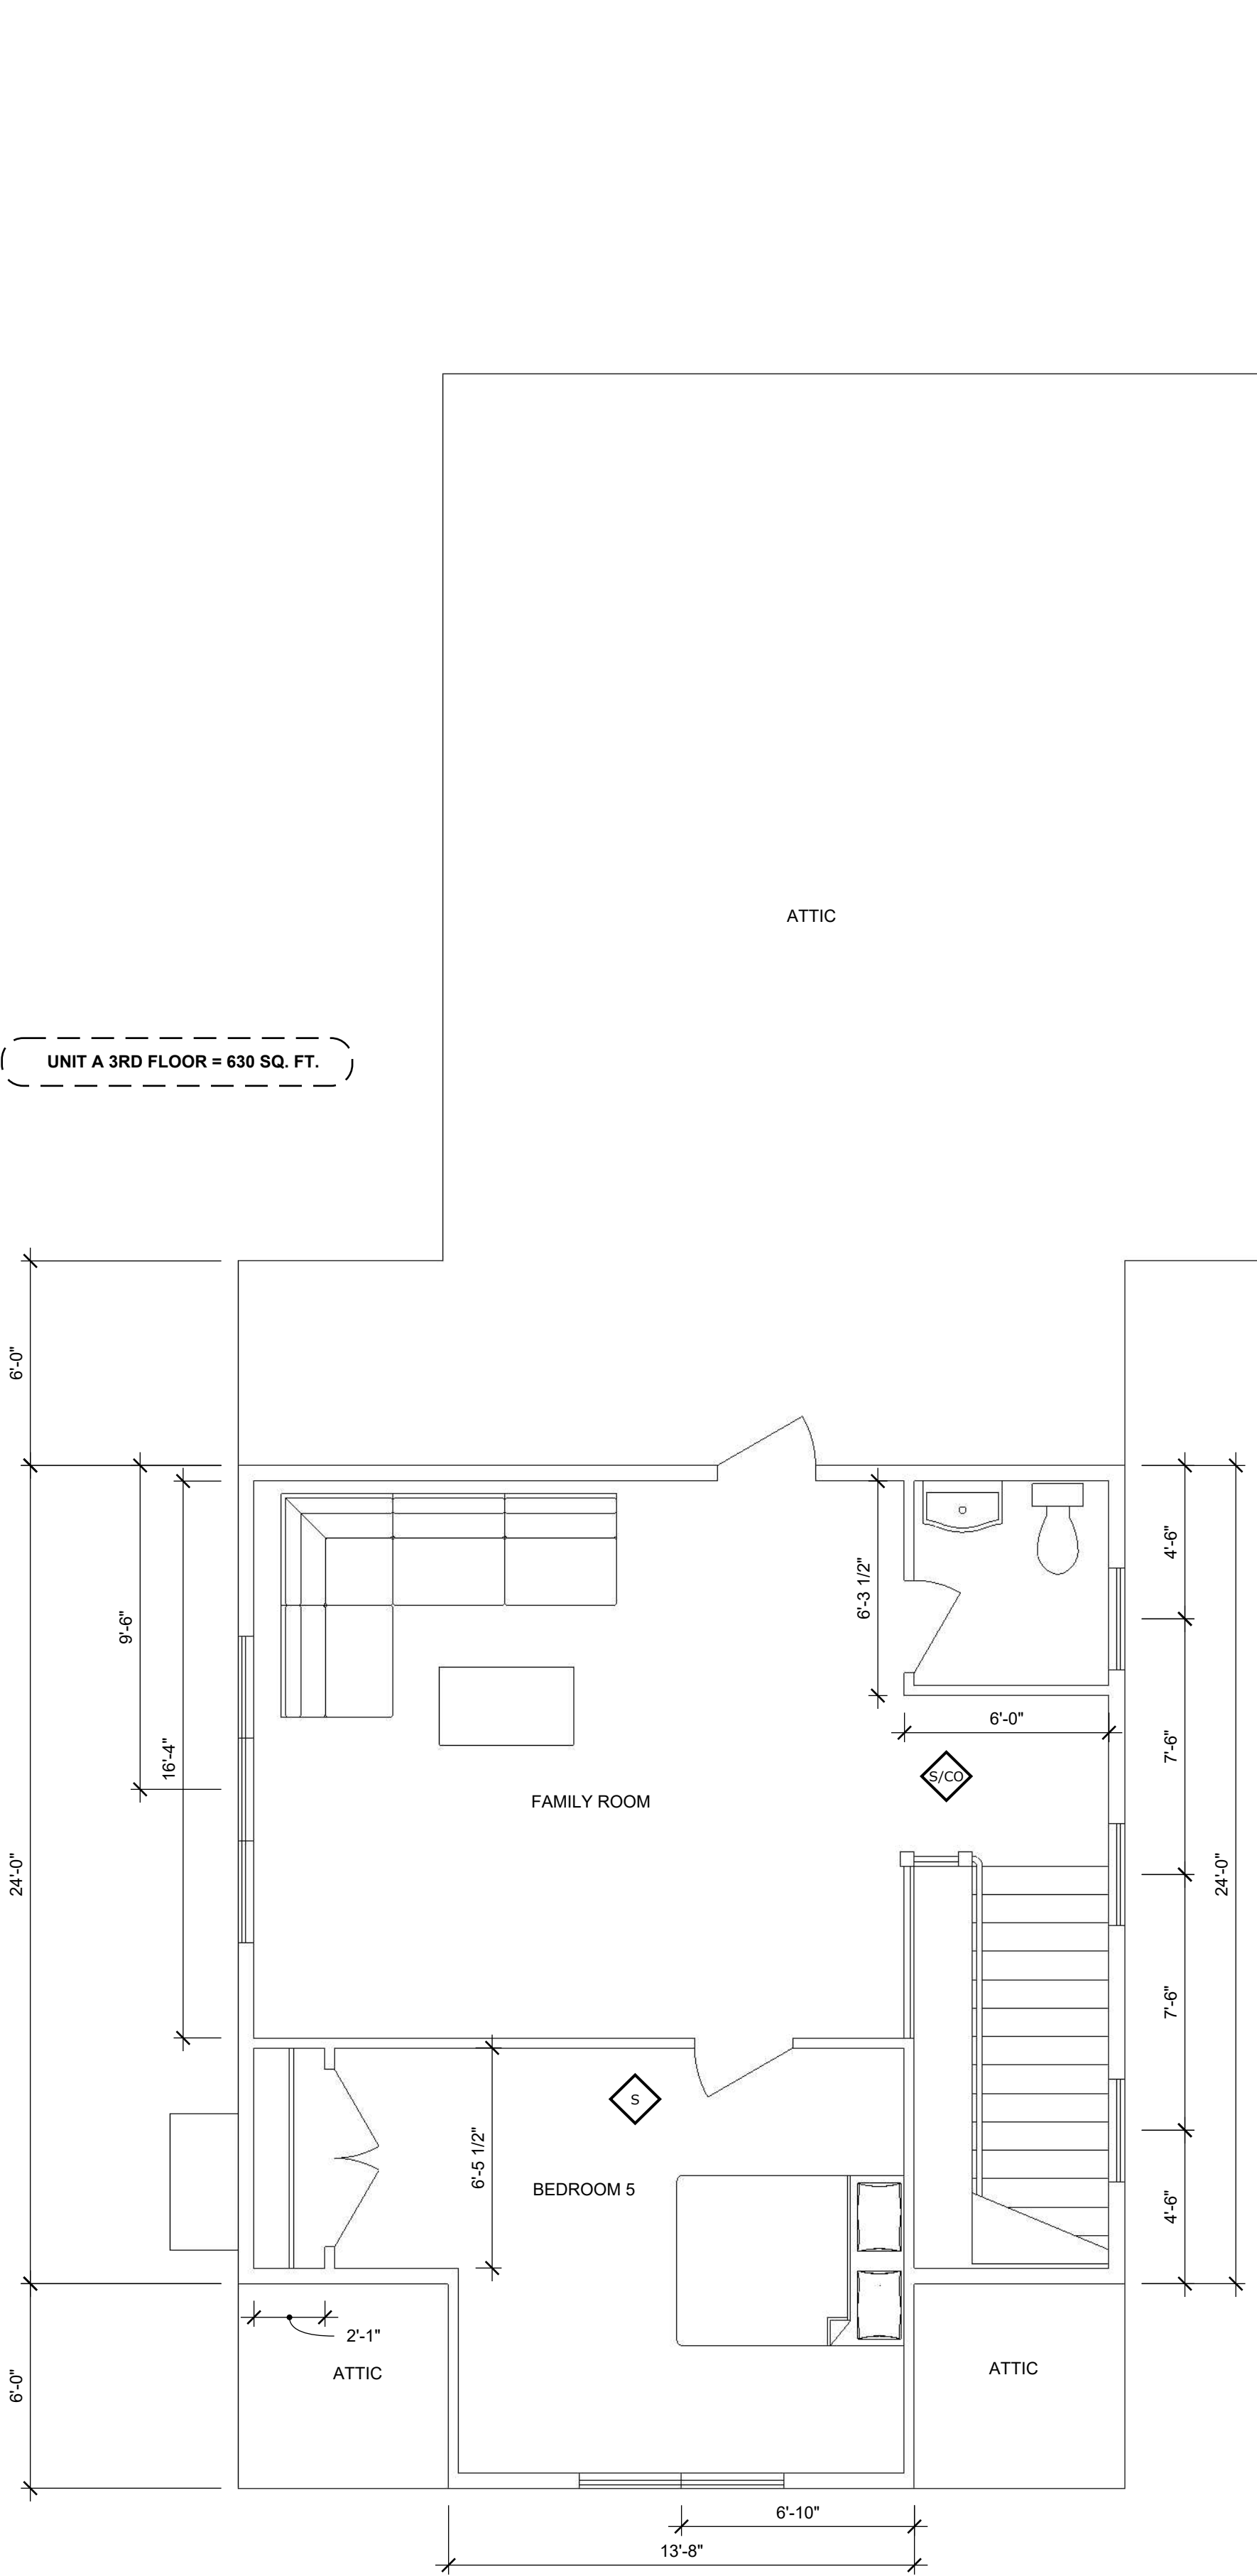

1 Unit A - 3rd Floor
A.06 1/4" = 1'-0"

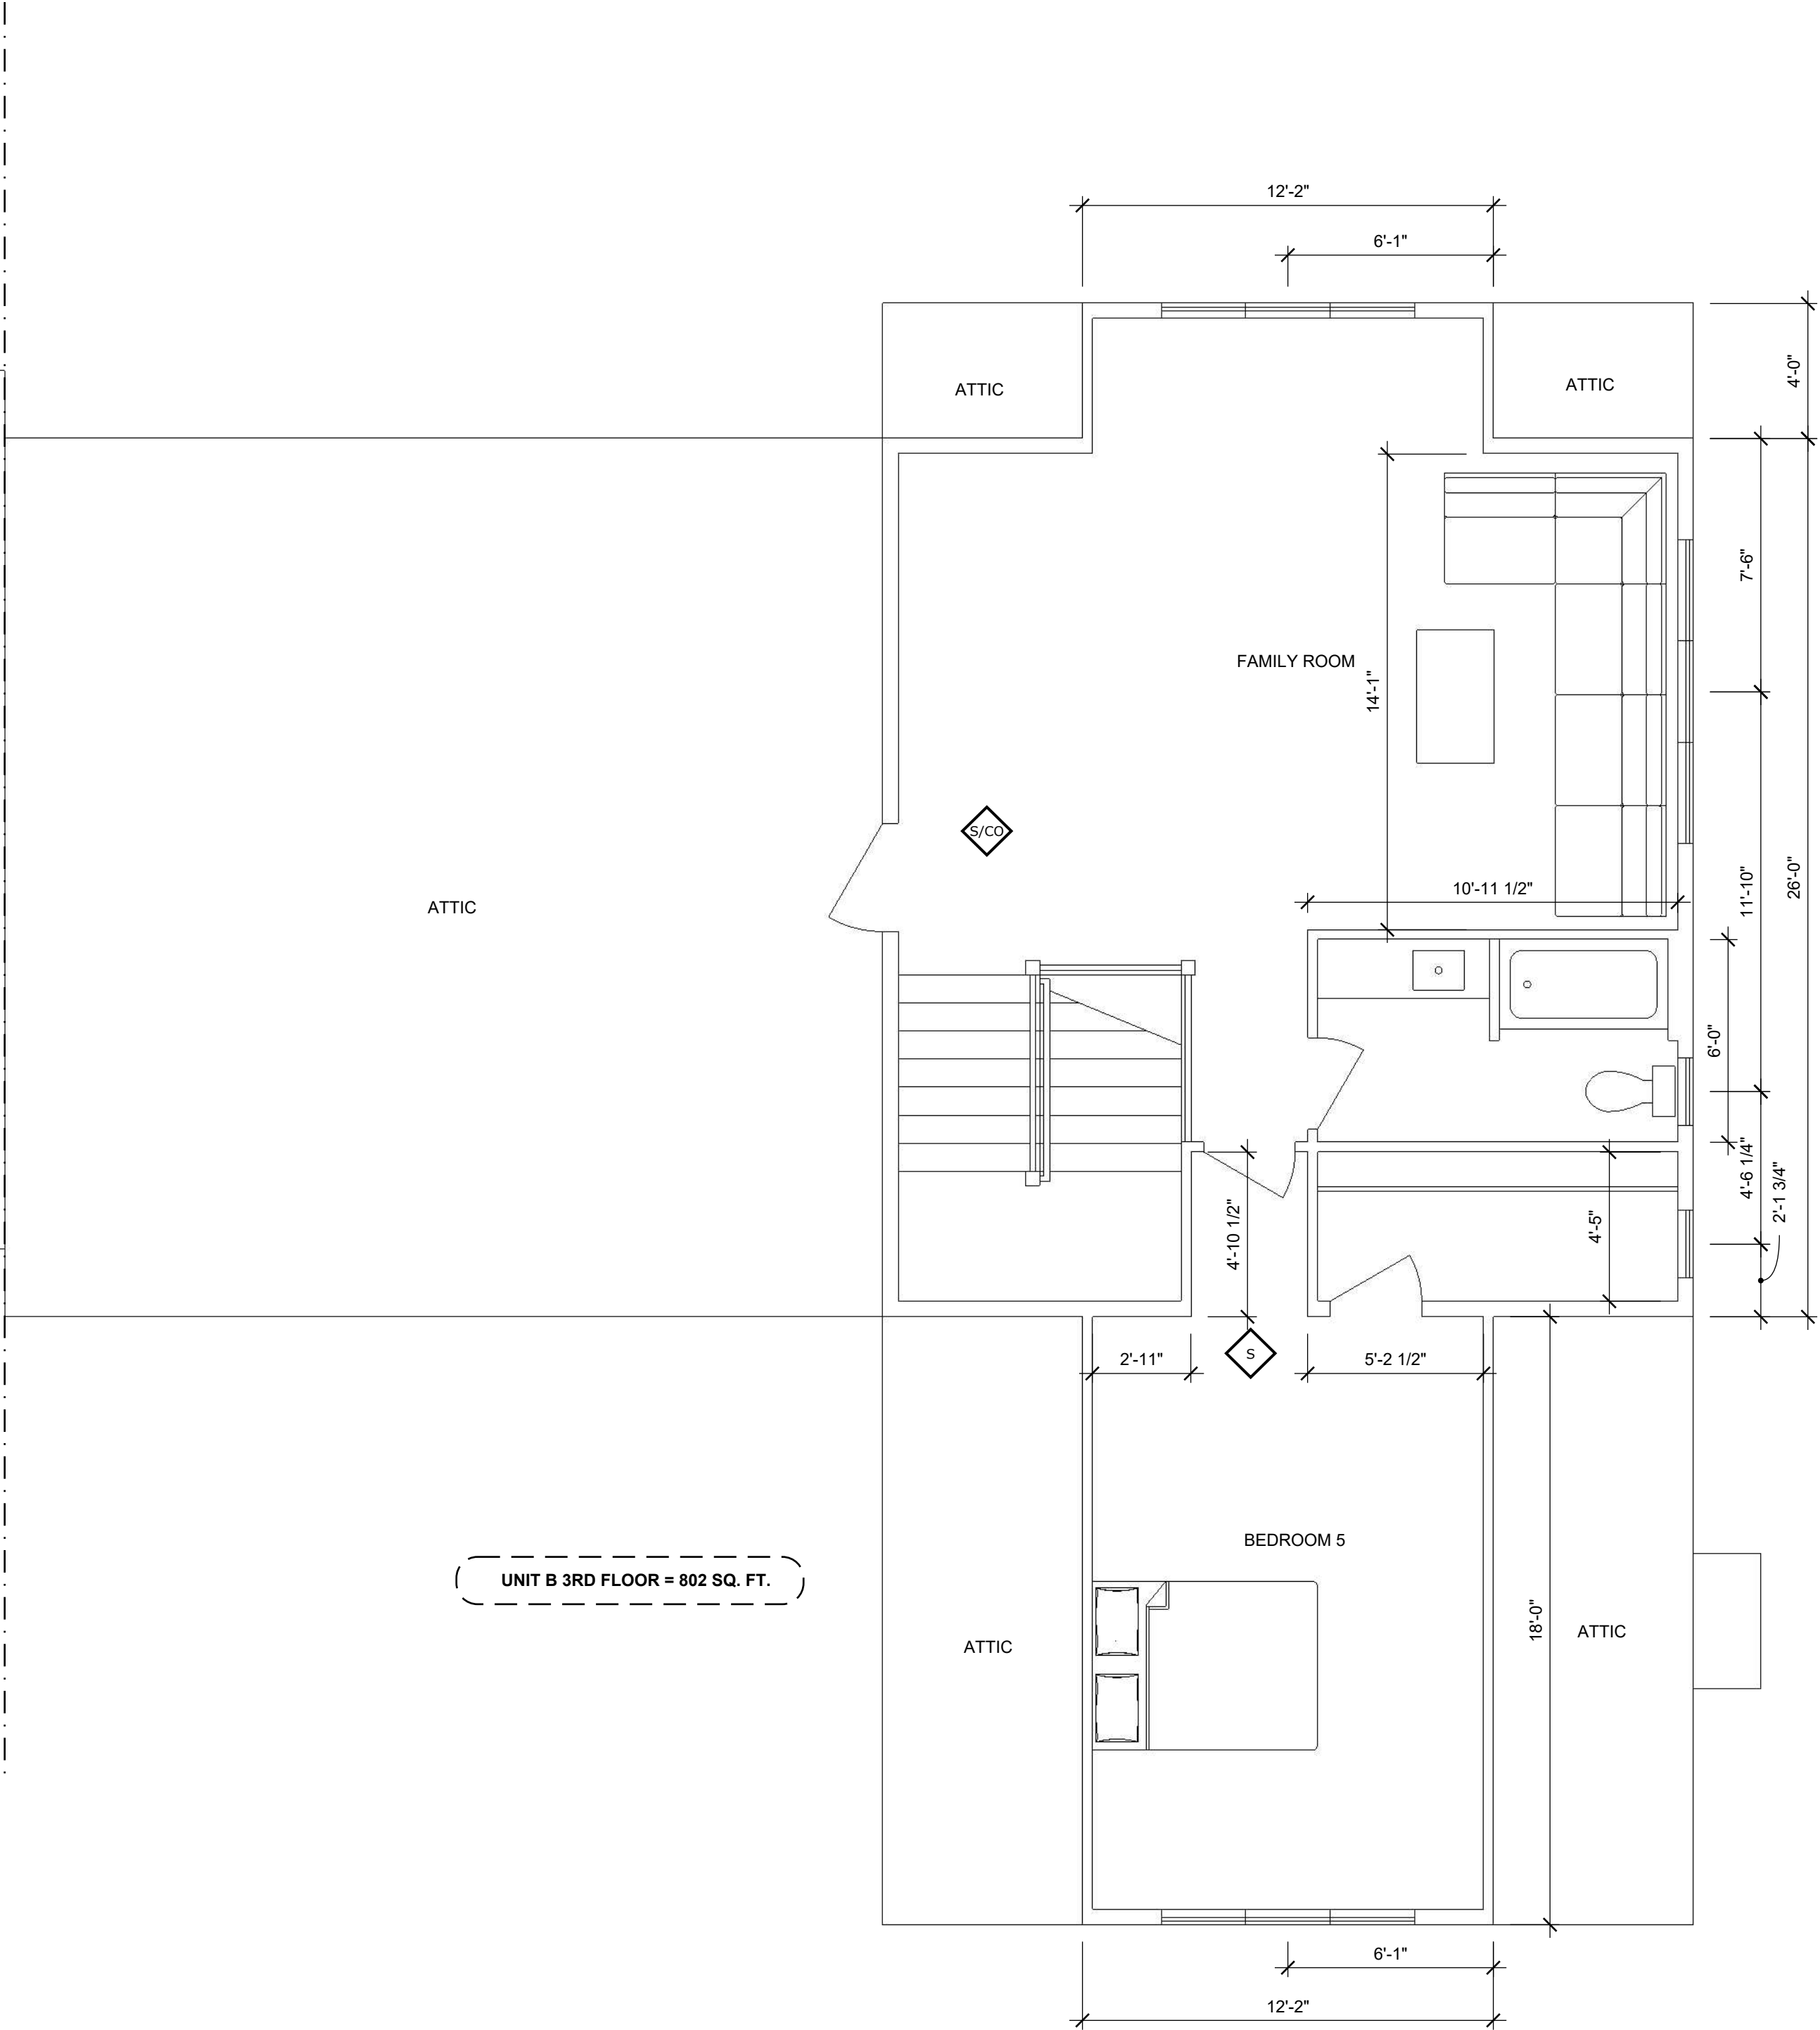

2 Unit B - 3rd Floor
A.06 1/4" = 1'-0"

- SMOKE/CARBON MONOXIDE DETECTOR
- SMOKE DETECTOR
- HEAT DETECTOR
- CARBON MONOXIDE DETECTOR

A.06