




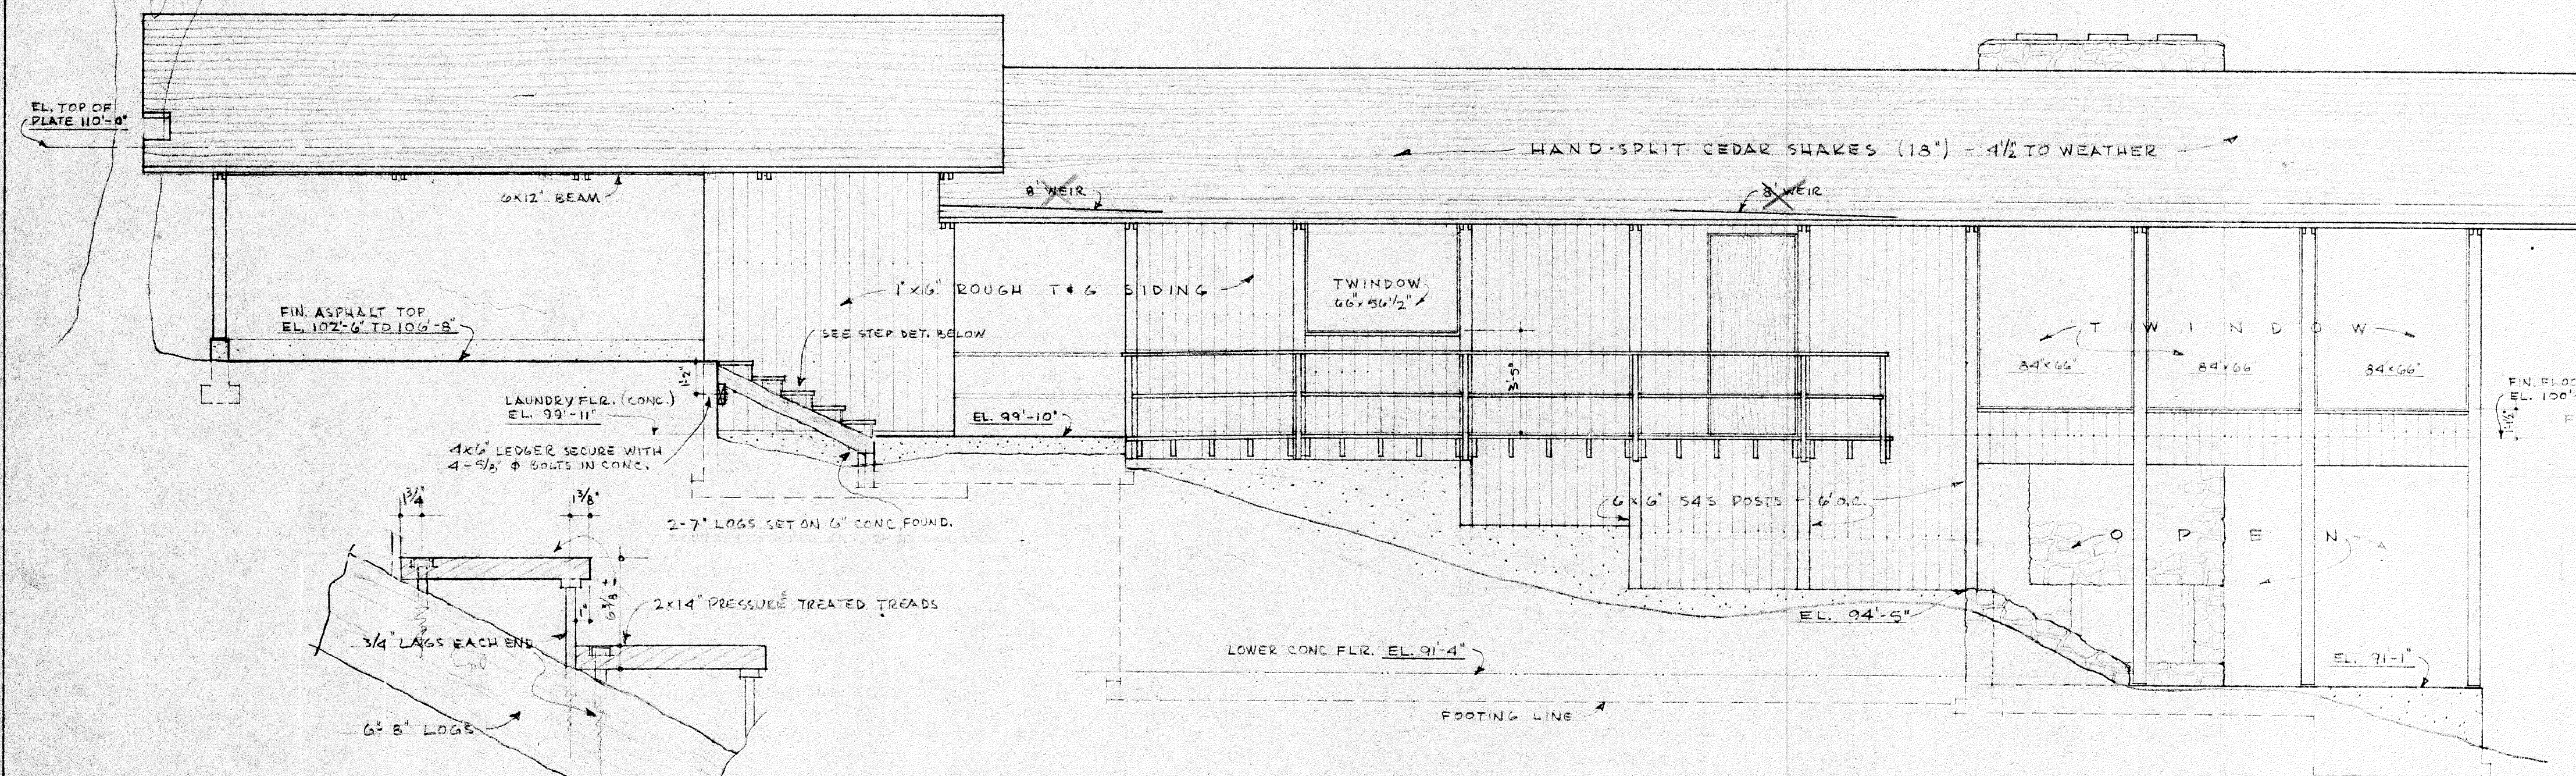


SOUTH ELEVATION
SCALE 1/4" = 1'-0"

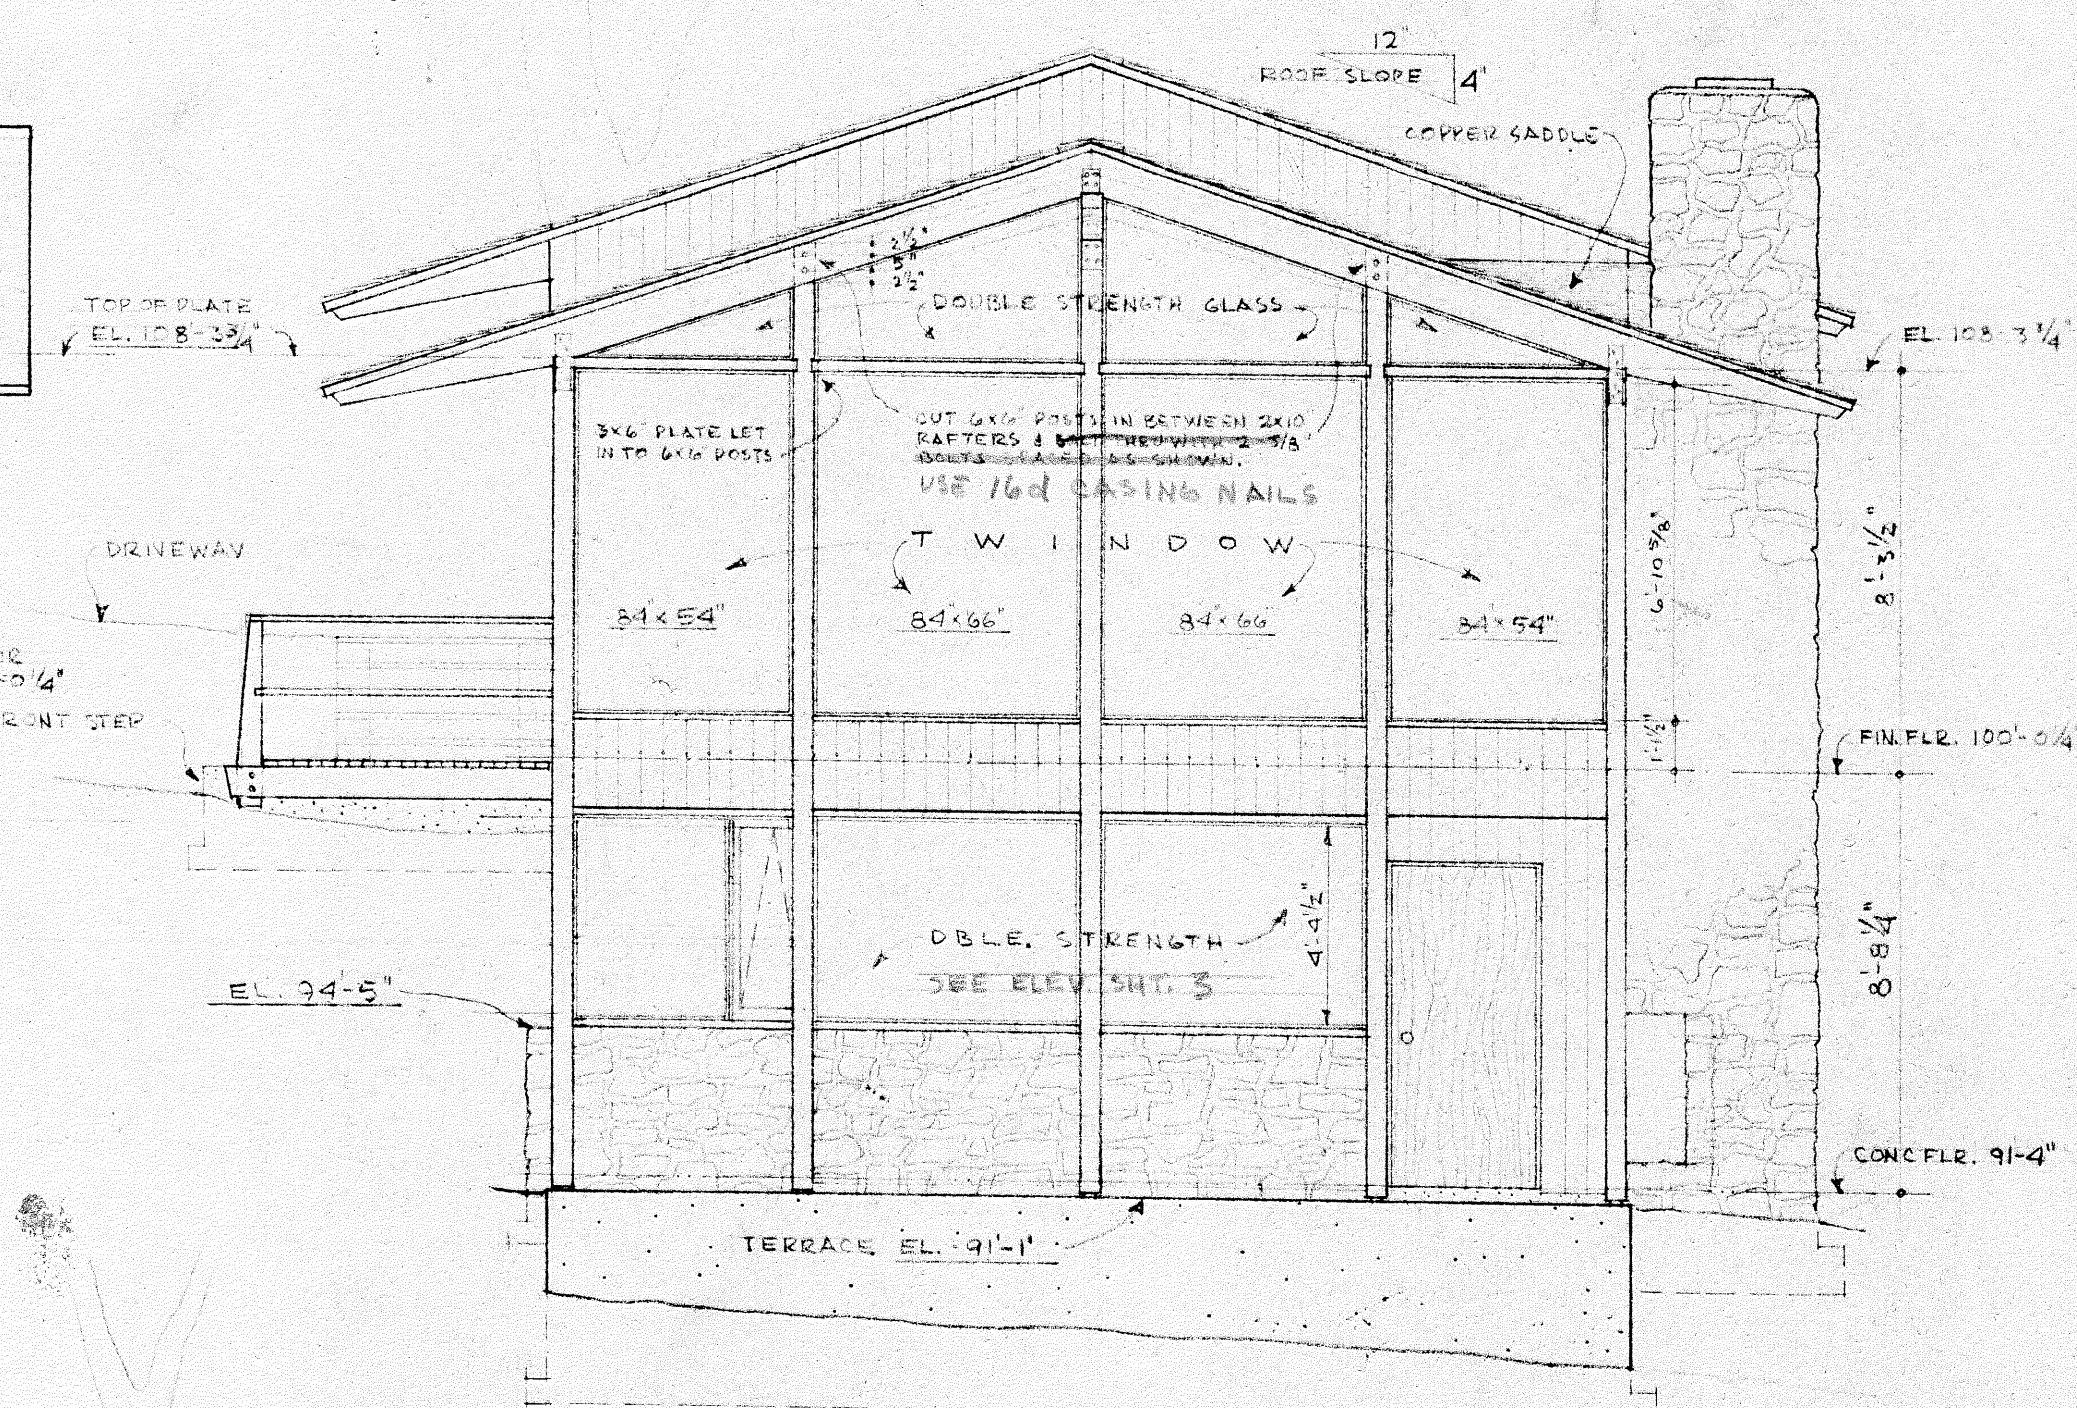


EAST ELEVATION
SCALE 1/4" = 1'-0"

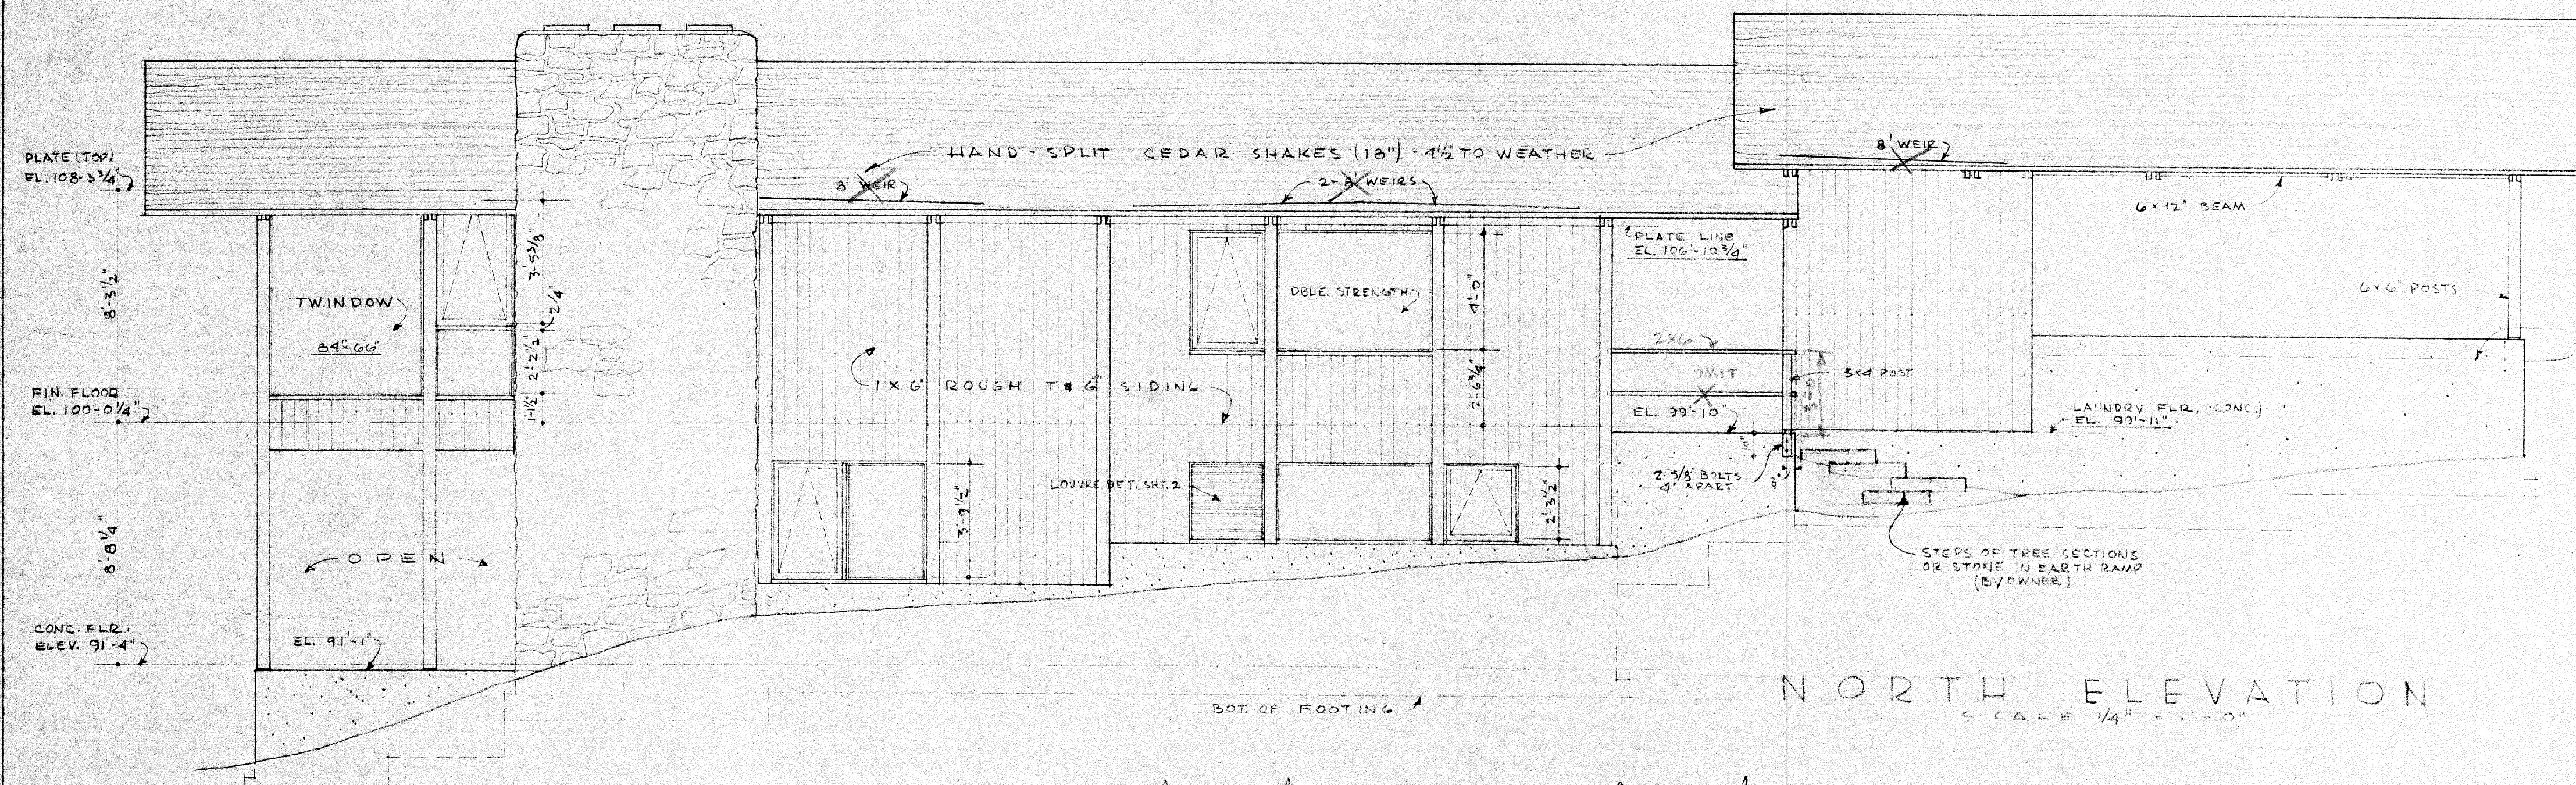


NORTH ELEVATION
SCALE 1/4" = 1'-0"

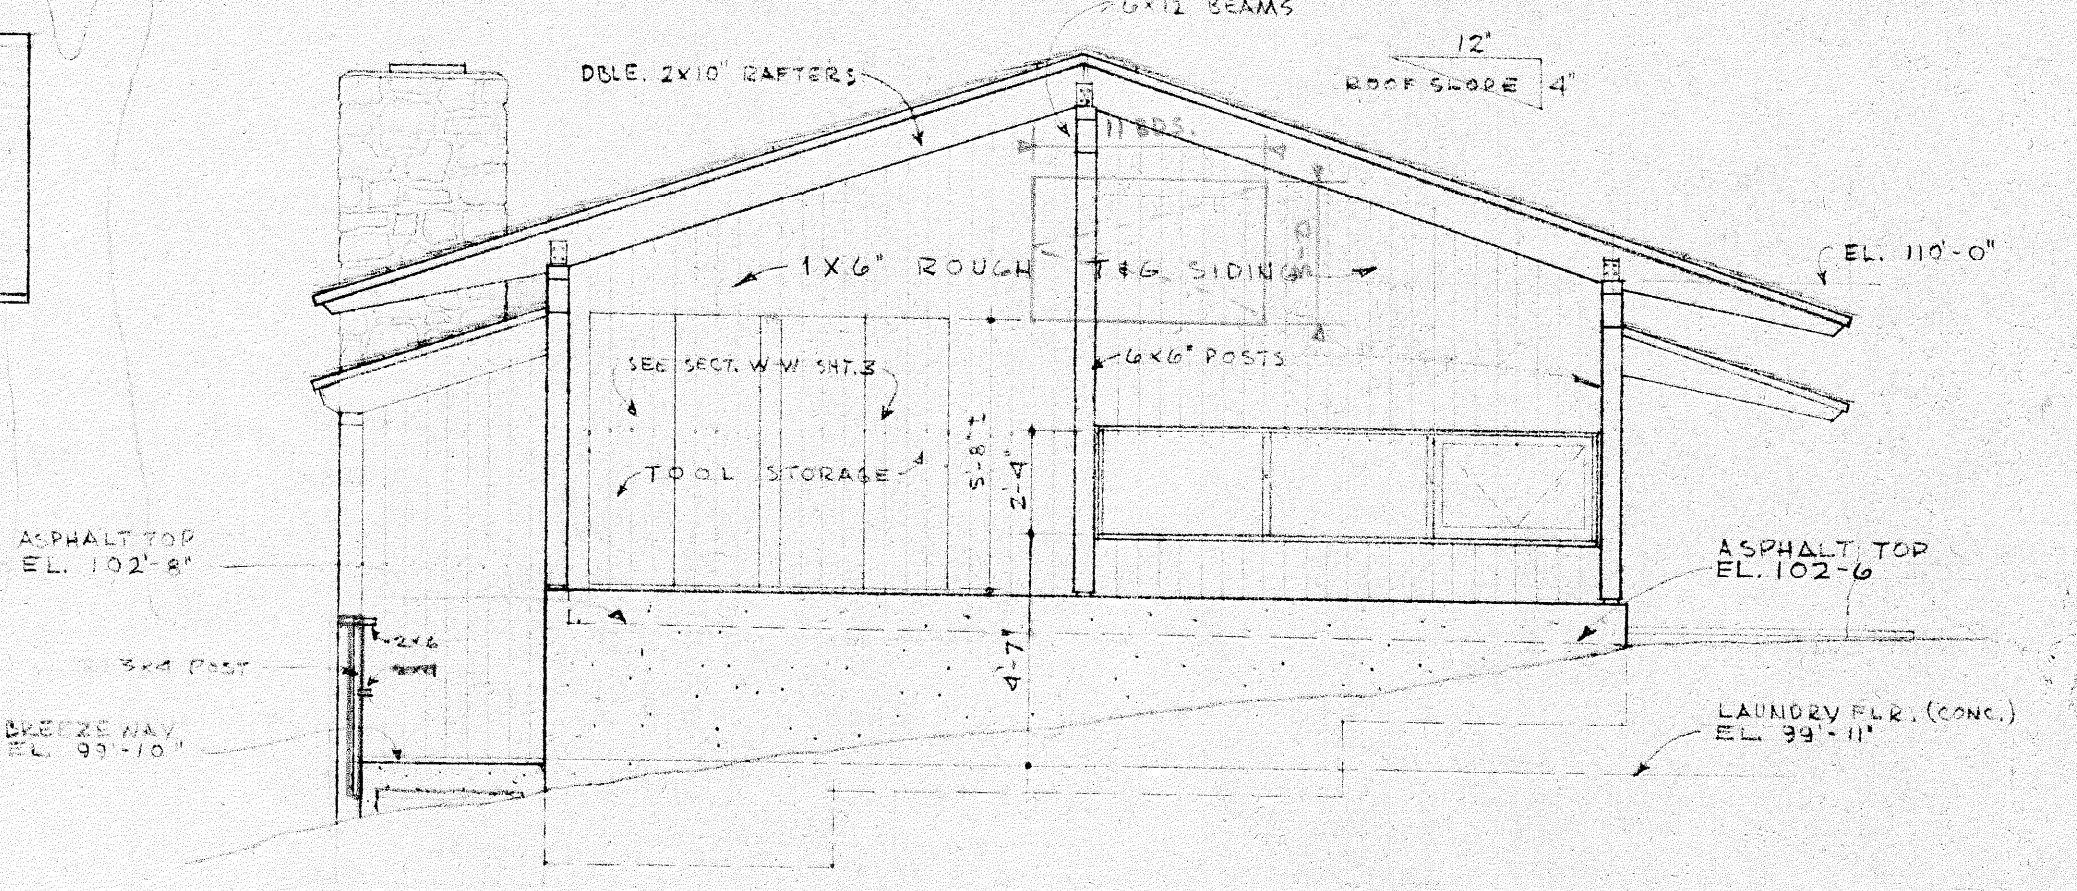

WEST ELEVATION
SCALE 1/4" = 1'-0"

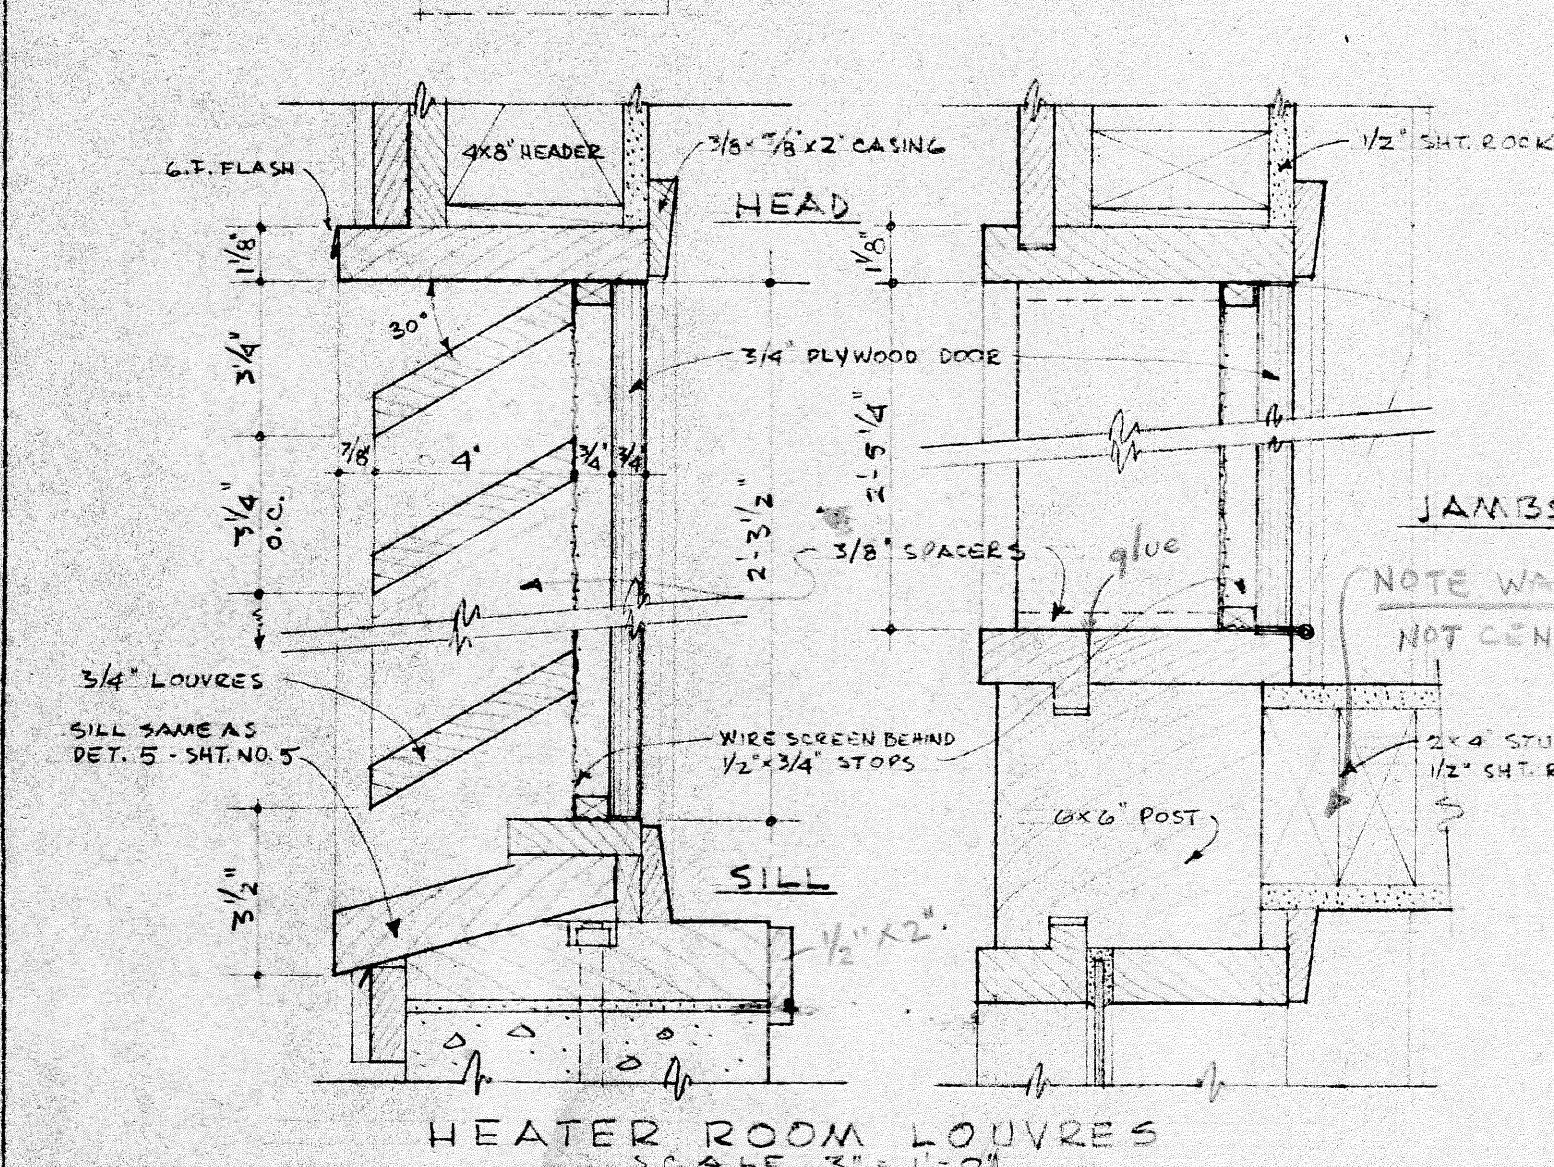


HEATER ROOM LOUVRES
SCALE 3/8" = 1'-0"

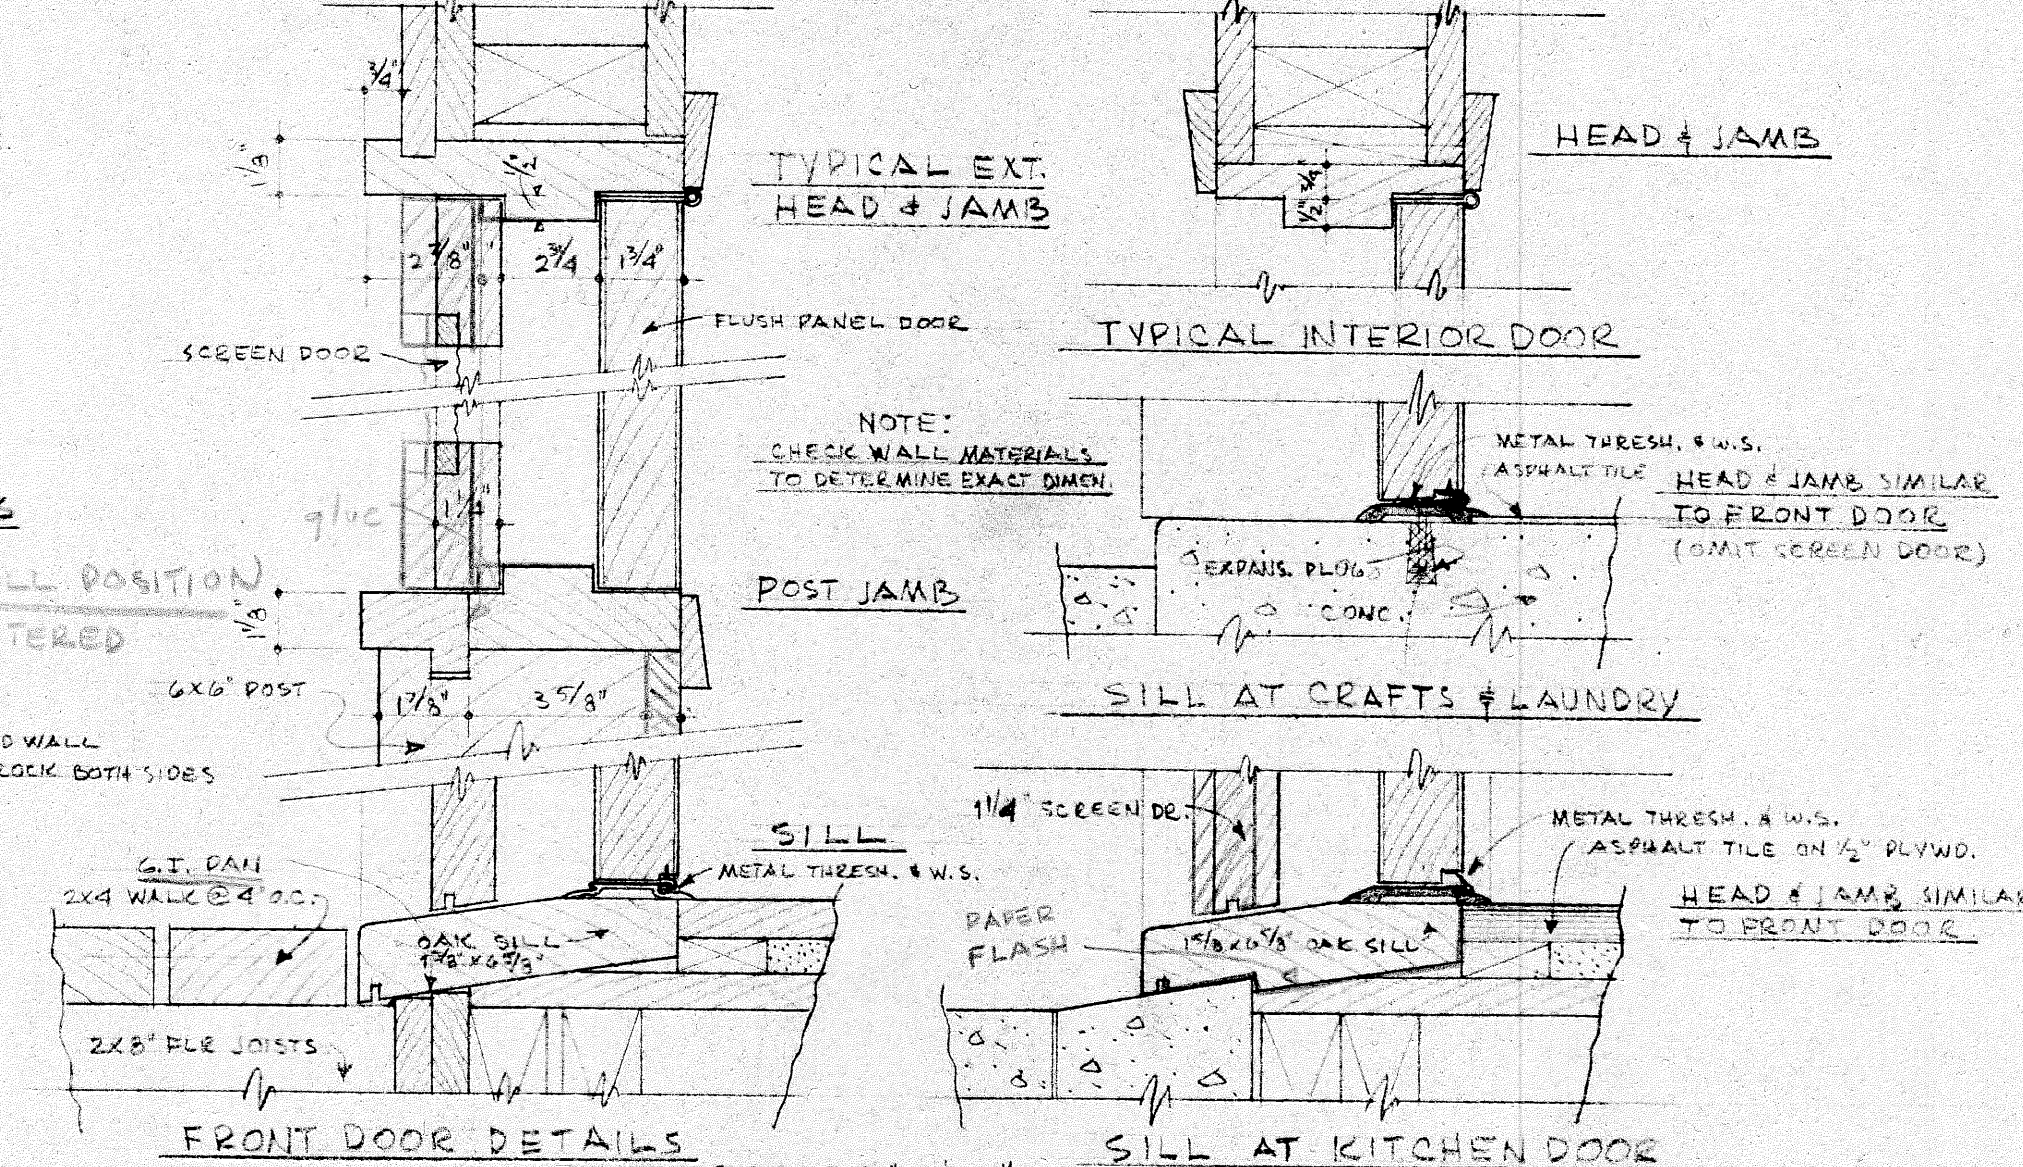


FRONT DOOR DETAILS
SCALE 3/8" = 1'-0"

SILL AT KITCHEN DOOR
SCALE 3/8" = 1'-0"

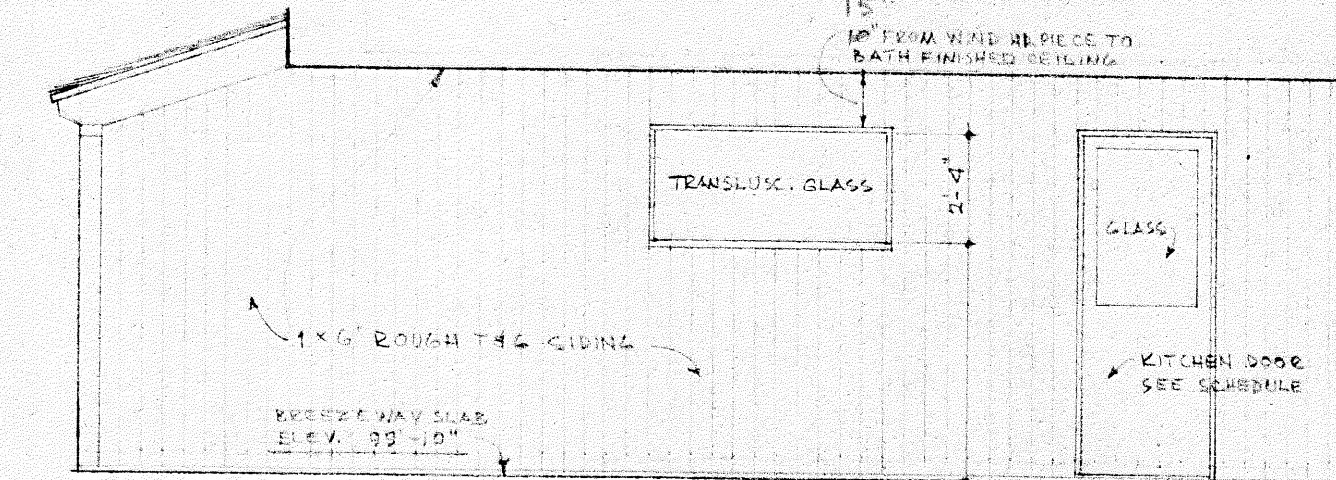

EAST ELEV. - BREEZEWAY
SCALE 1/4" = 1'-0"

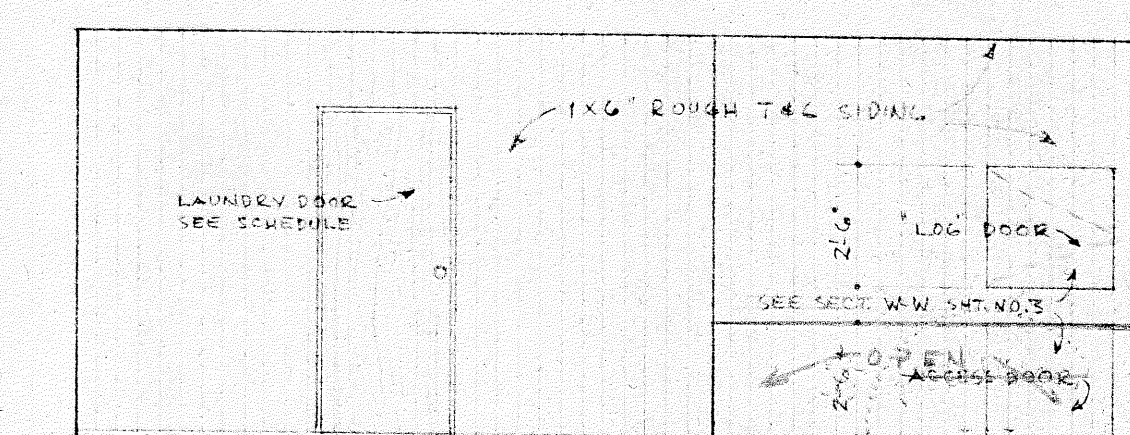

WEST ELEV. - BREEZEWAY
SCALE 1/4" = 1'-0"

ELEVATIONS & DOOR DET.

MOUNTAIN HOUSE FOR
MR & MRS. J DONALD KROEKER
MILWAUKIE HEIGHTS, OREGON

THE OFFICE OF
PIETRO BELLUSCHI - ARCHITECT
804 S.W. JEFFERSON STREET - PORTLAND 1 OREGON

REVISIONS
REVISED ELEVATIONS 10/27

1202

2