



Revisions:		
#	Description	date

Project #	21004
Scale:	1/8" = 1'-0"
Date:	3NOV21
Drawing #	A1.0

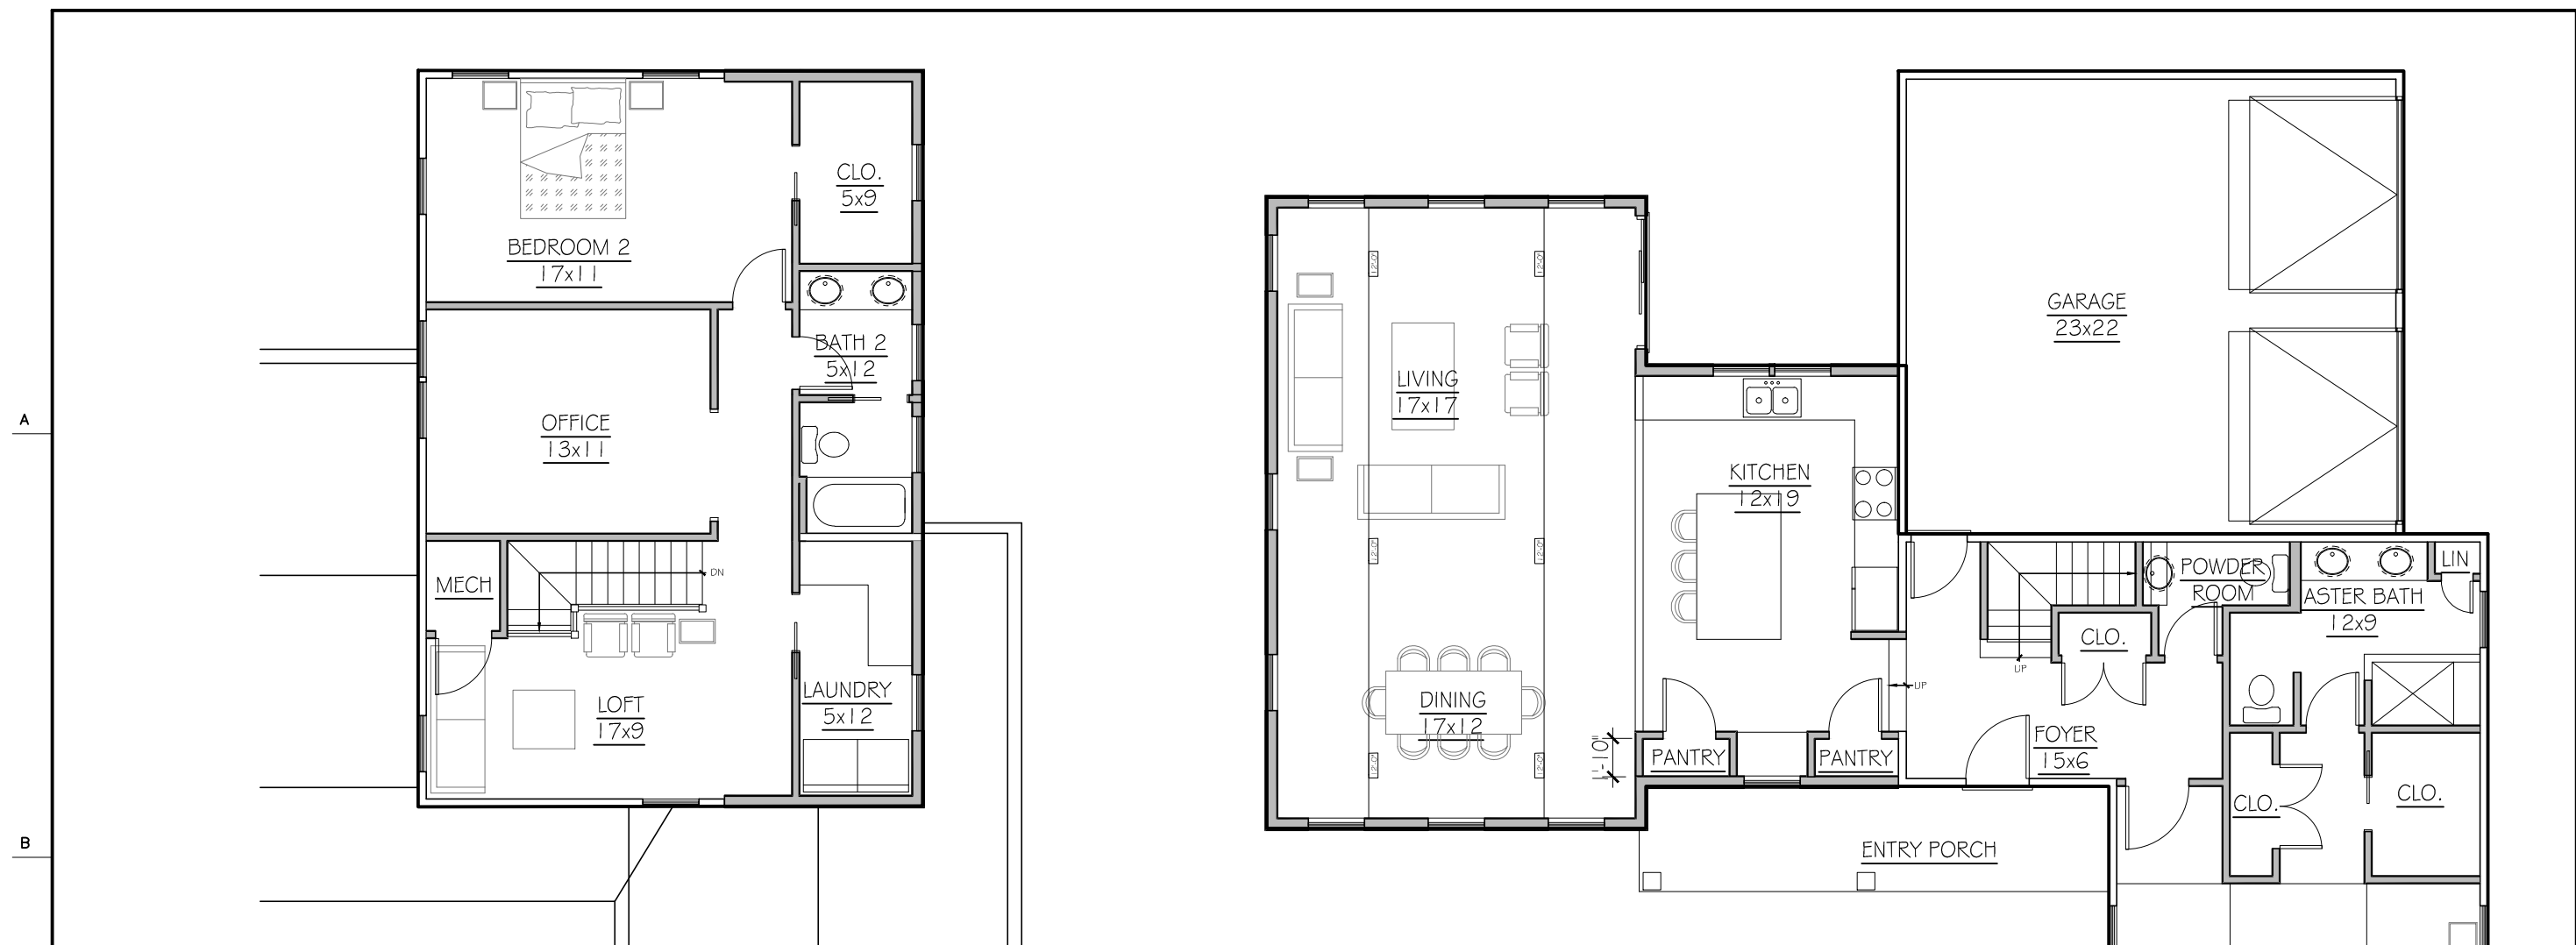

SECOND FLOOR PLAN
 1/8" = 1'-0"

FIRST FLOOR PLAN
 1/8" = 1'-0"

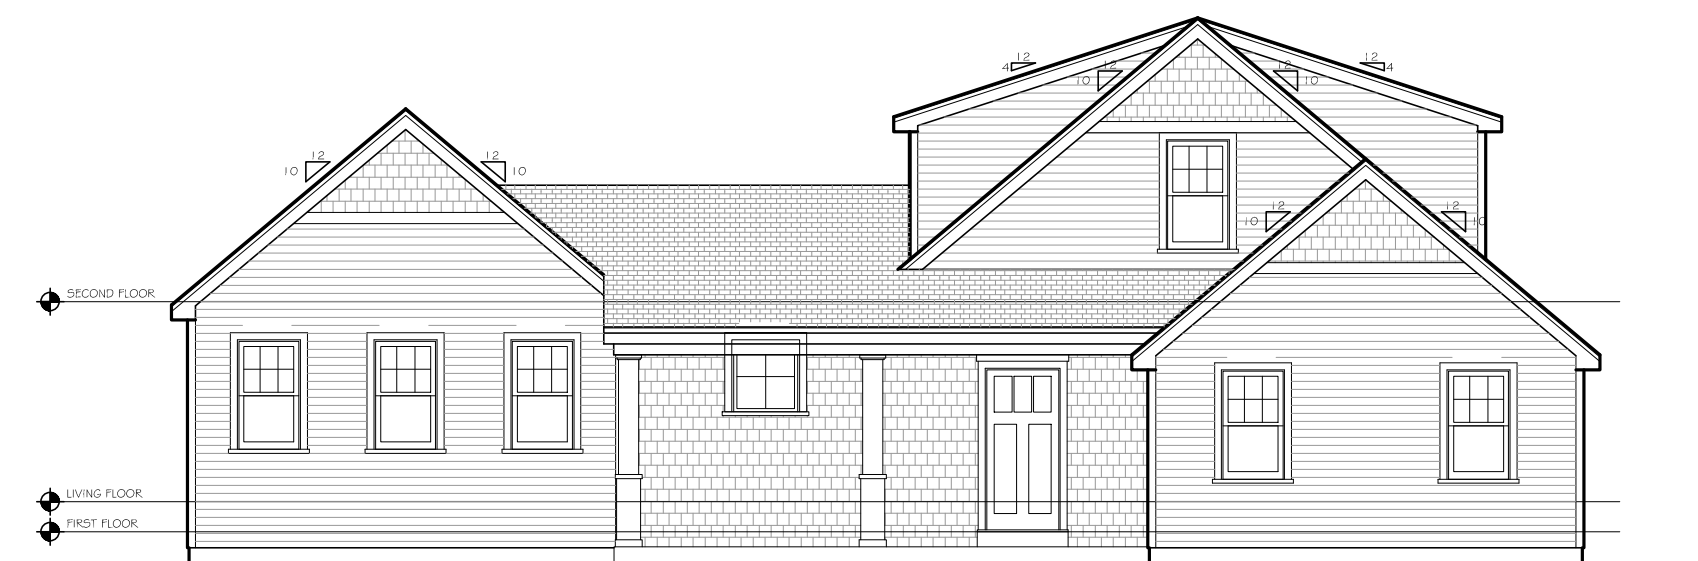

FRONT ELEVATION
 1/8" = 1'-0"

FIRST FLOOR	1661 SF
GARAGE	534 SF
SECOND FLOOR	825 SF
TOTAL	3020 SF