



Derek Goodson
912.346.6160

CLIENT:
Adam True
14 Dexter Lane
Newburyport, MA


PROJECT:
Proposed New Construction
2-Unit Duplex

DESCRIPTION:
2nd Floor Plan

SCALE:
1/4" = 1'-0"

DATE:
6.28.2024

DRAWN BY:
DG

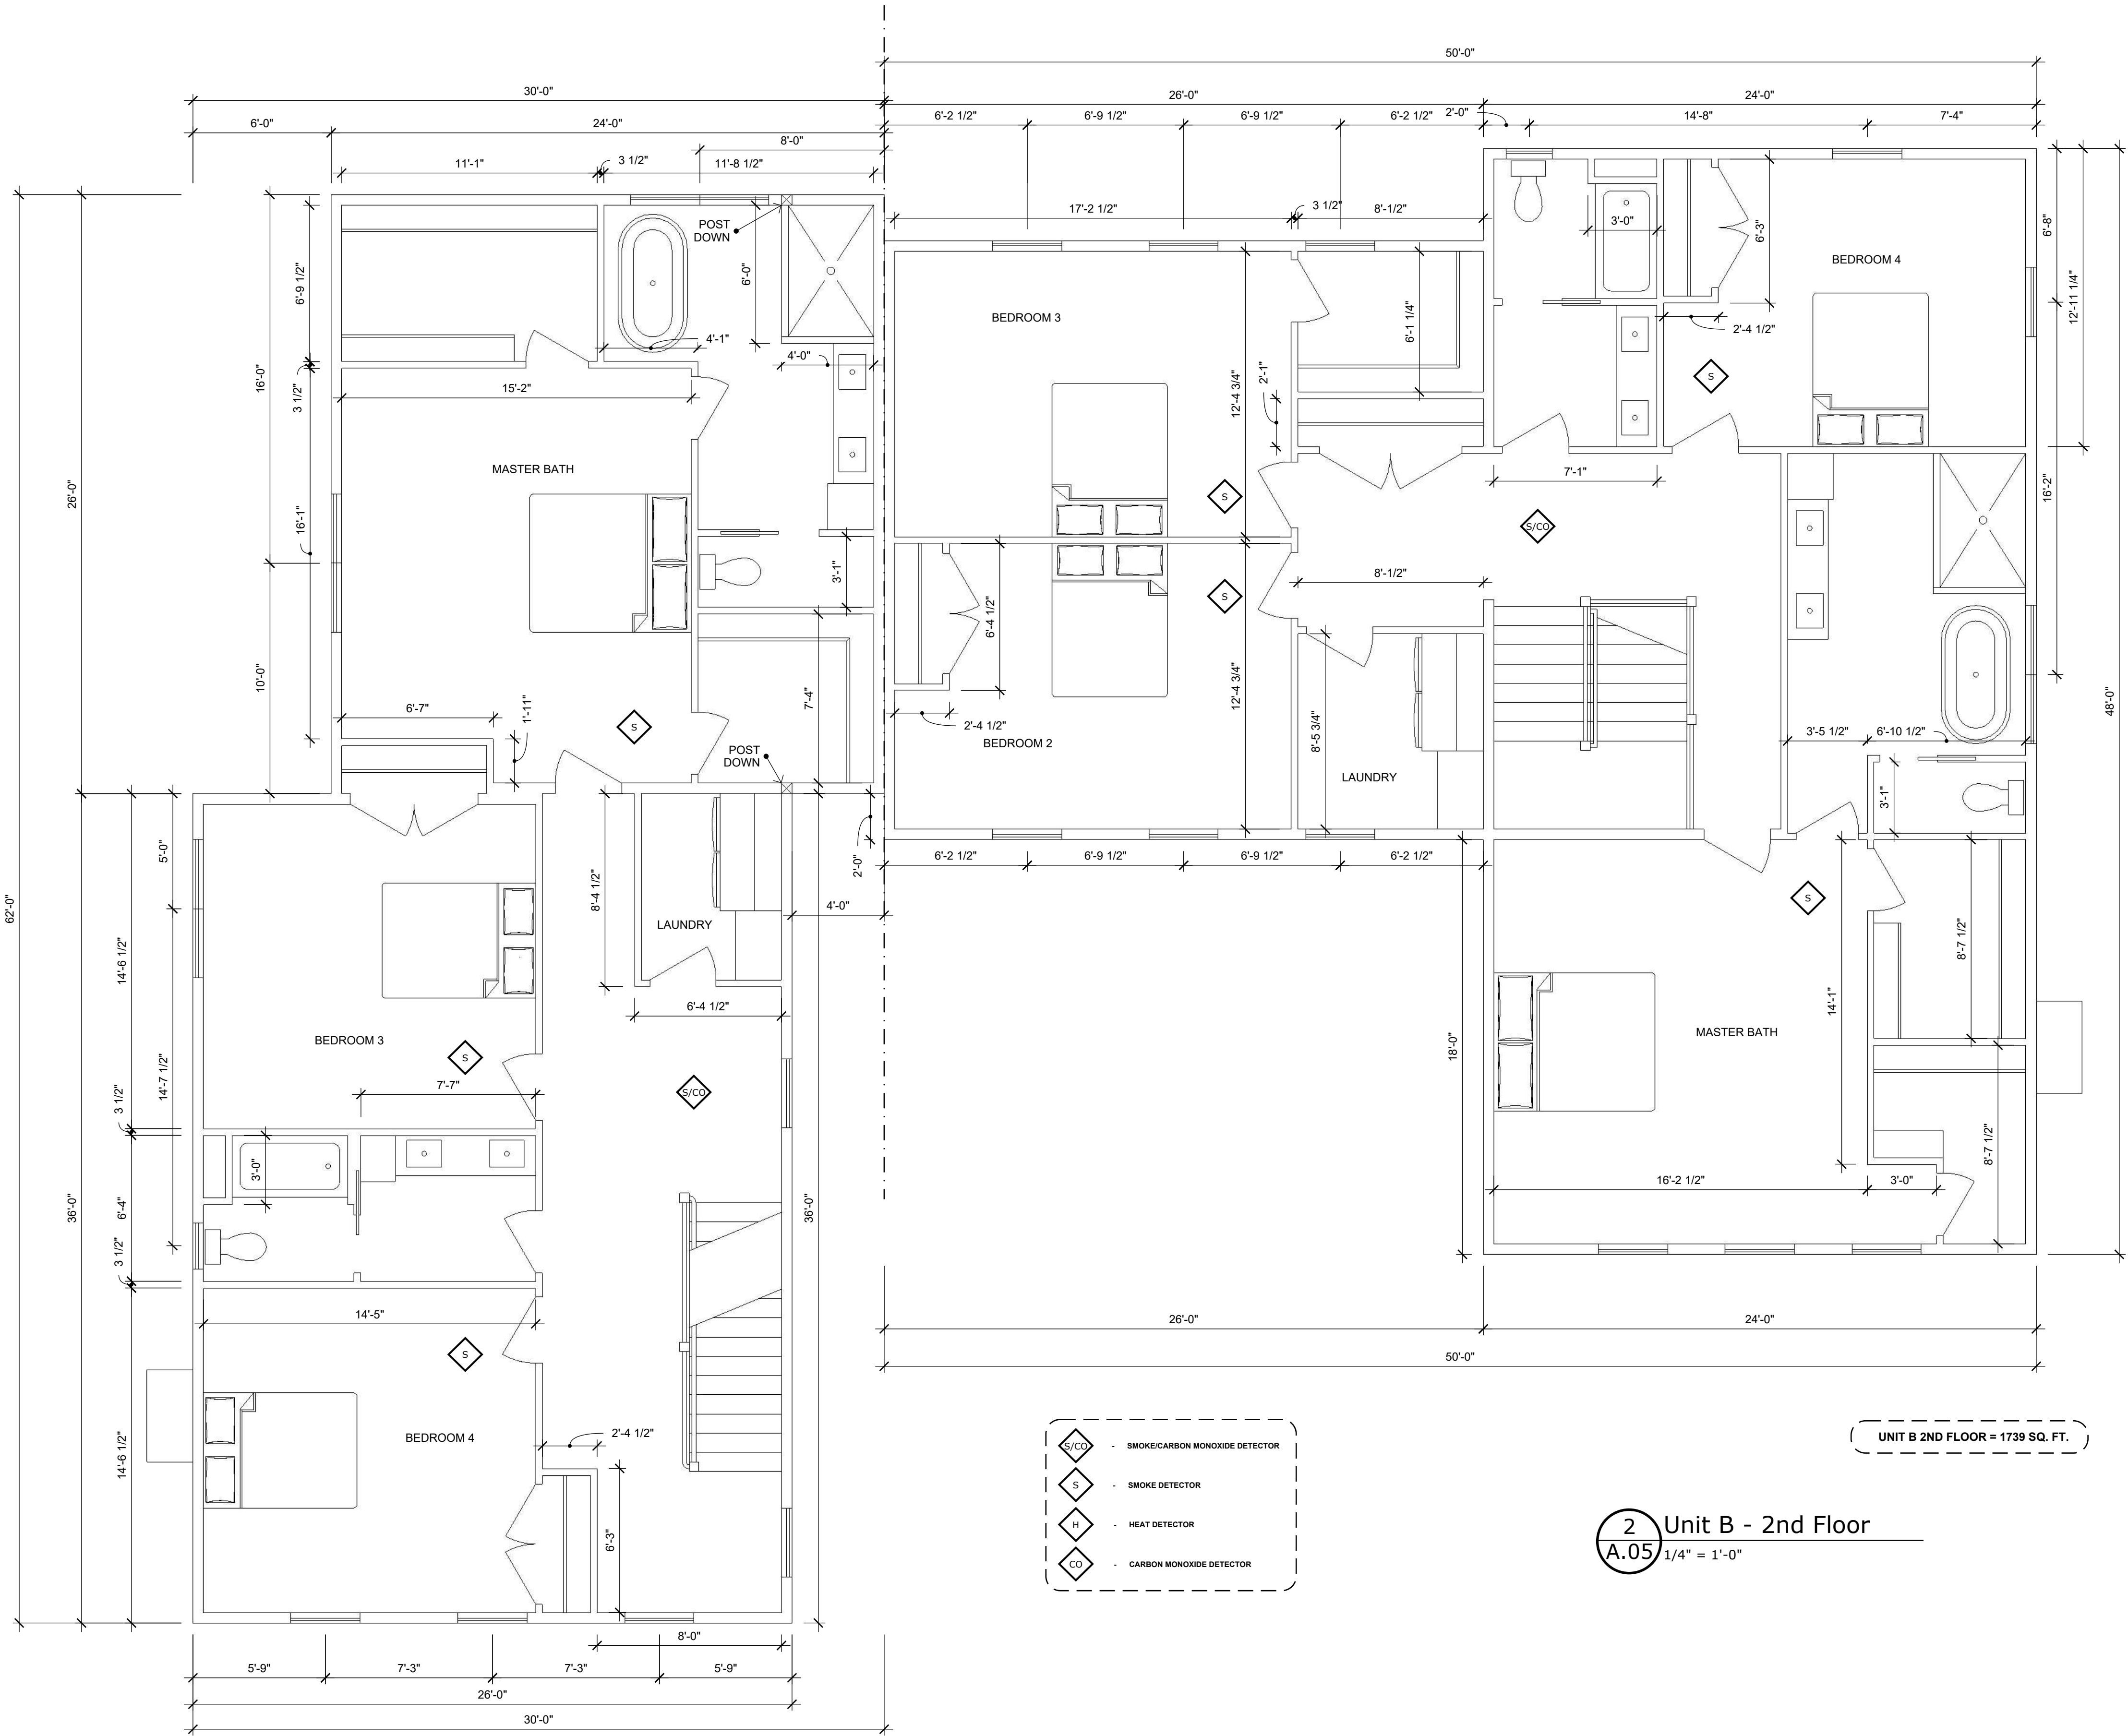

UNIT A 2ND FLOOR = 1504 SQ. FT.

UNIT B 2ND FLOOR = 1739 SQ. FT.

1 Unit A - 2nd Floor
A.05 1/4" = 1'-0"

2 Unit B - 2nd Floor
A.05 1/4" = 1'-0"