


NOTE:

DIMENSIONS ARE TO SHOW ROOM SIZES.
SQUARE FOOTAGE CALCULATIONS ARE DONE
TO BOMA STANDARDS.

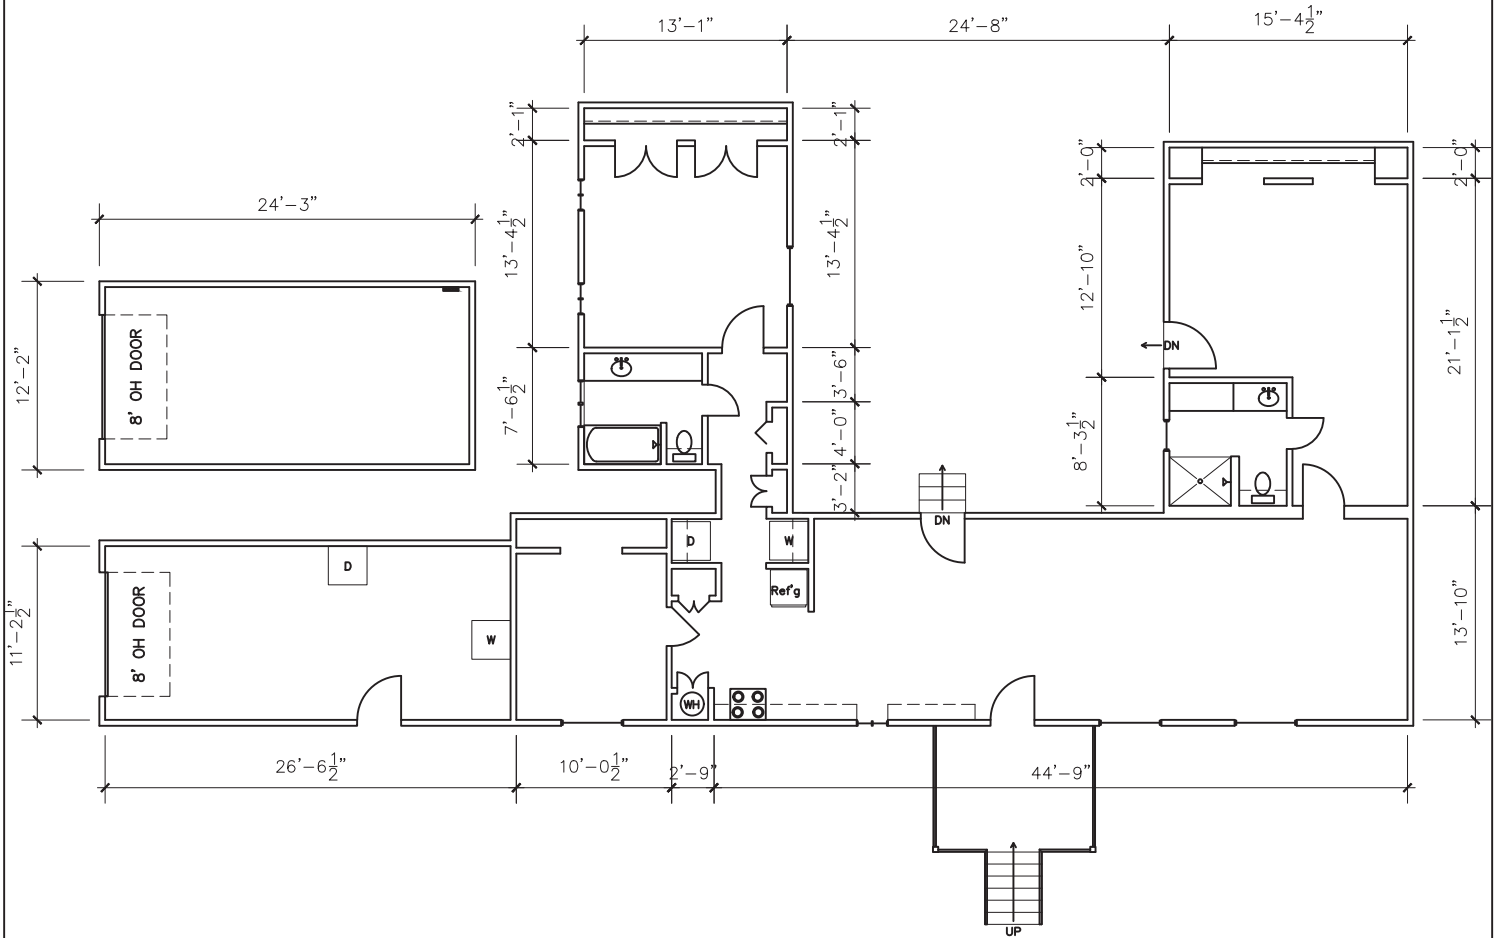

MAIN OFFICE: 1,843 S.F.
EXTERIOR SHED: 295 S.F.

TOTAL: 2,138 S.F.

NOT TO SCALE

Drawing for:
Adult & Teen
Challenge of Texas
3850 S. Loop 1604 W.
San Antonio, TX 78264


113 LONGHORN ST.
BASTROP, TEXAS
EXTERIOR GROSS AREA: 2,138 S.F.

THE MEASUREMENTS, FLOOR PLANS,
AND CALCULATIONS ARE ACCURATE
USING BOMA MEASUREMENT
STANDARDS.
ANSI/BOMA Z65.3 - 2018
GROSS 1 - LEASING METHOD
Project No.: 2522.01
Date: March 26, 2025
©2025


DIMENSIONS
FLOORPLANS®
AUSTIN ★ TEXAS
DIMENSIONSFLOORPLANS.COM
PHONE: (512) 342-0114

NOTE:

DIMENSIONS ARE TO SHOW ROOM SIZES.
SQUARE FOOTAGE CALCULATIONS ARE DONE
TO BOMA STANDARDS.

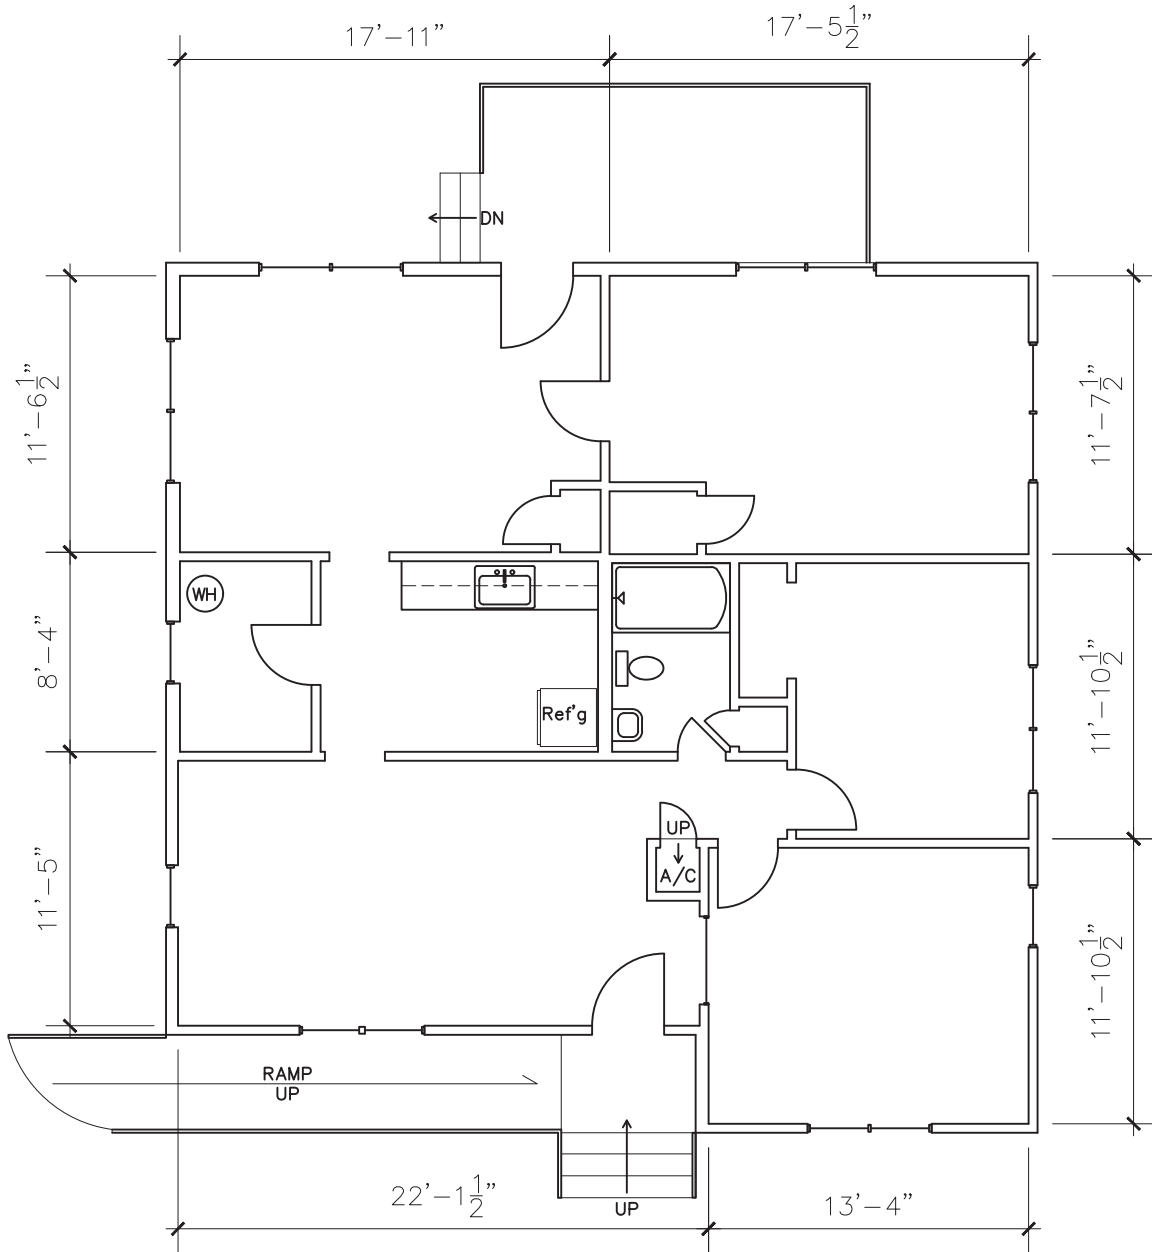

SCALE: 1/8" = 1'-0"

 

Drawing for:
Adult & Teen
Challenge of Texas
3850 S. Loop 1604 W.
San Antonio, TX 78264

107 LONGHORN ST.
BASTROP, TEXAS
EXTERIOR GROSS AREA: 1,226 S.F.

THE MEASUREMENTS, FLOOR PLANS,
AND CALCULATIONS ARE ACCURATE
USING BOMA MEASUREMENT
STANDARDS.
ANSI/BOMA Z65.3 - 2018
GROSS 1 - LEASING METHOD
Project No.: 2522.01
Date: March 26, 2025
©2025

DIMENSIONS
FLOORPLANS®
AUSTIN ★ TEXAS
DIMENSIONSFLOORPLANS.COM
PHONE: (512) 342-0114