


FIRST FLOOR REFLECTED CEILING PLAN
SC: 3/8" = 1'-0"

A-10	DRWG. NO.
	DATE 8-18-04
	DRAWN BY WJ
	CHECKED BY
	REVISIONS

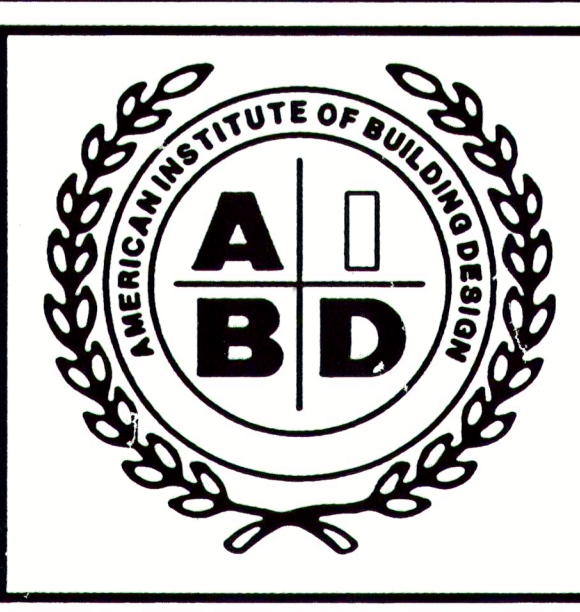

Sater Group
PLANNERS • DESIGNERS

Bonita Springs • Ft. Myers • Naples
28241 Elementary Way Suite 200
Bonita Springs, FL 34135
239-495-2106



PROJECT
Grosso Residence

The Sater Group, Inc. hereby reserves its common law copyright and other property rights in these plans, ideas and designs. These ideas, designs and plans are not to be reproduced, changed or copied in any form or manner whatsoever, nor are they to be assigned to any third party, without first obtaining the express written permission from The Sater Group, Inc. Written dimensions on these drawings shall have precedence over scale dimensions. Contractors shall verify and be responsible for all dimensions and conditions of the job and The Sater Group, Inc. must be notified in writing of any variation from the dimensions, conditions and specifications shown by these drawings. All construction shall be in accordance with the 2001 Florida Building Code (FBC).