



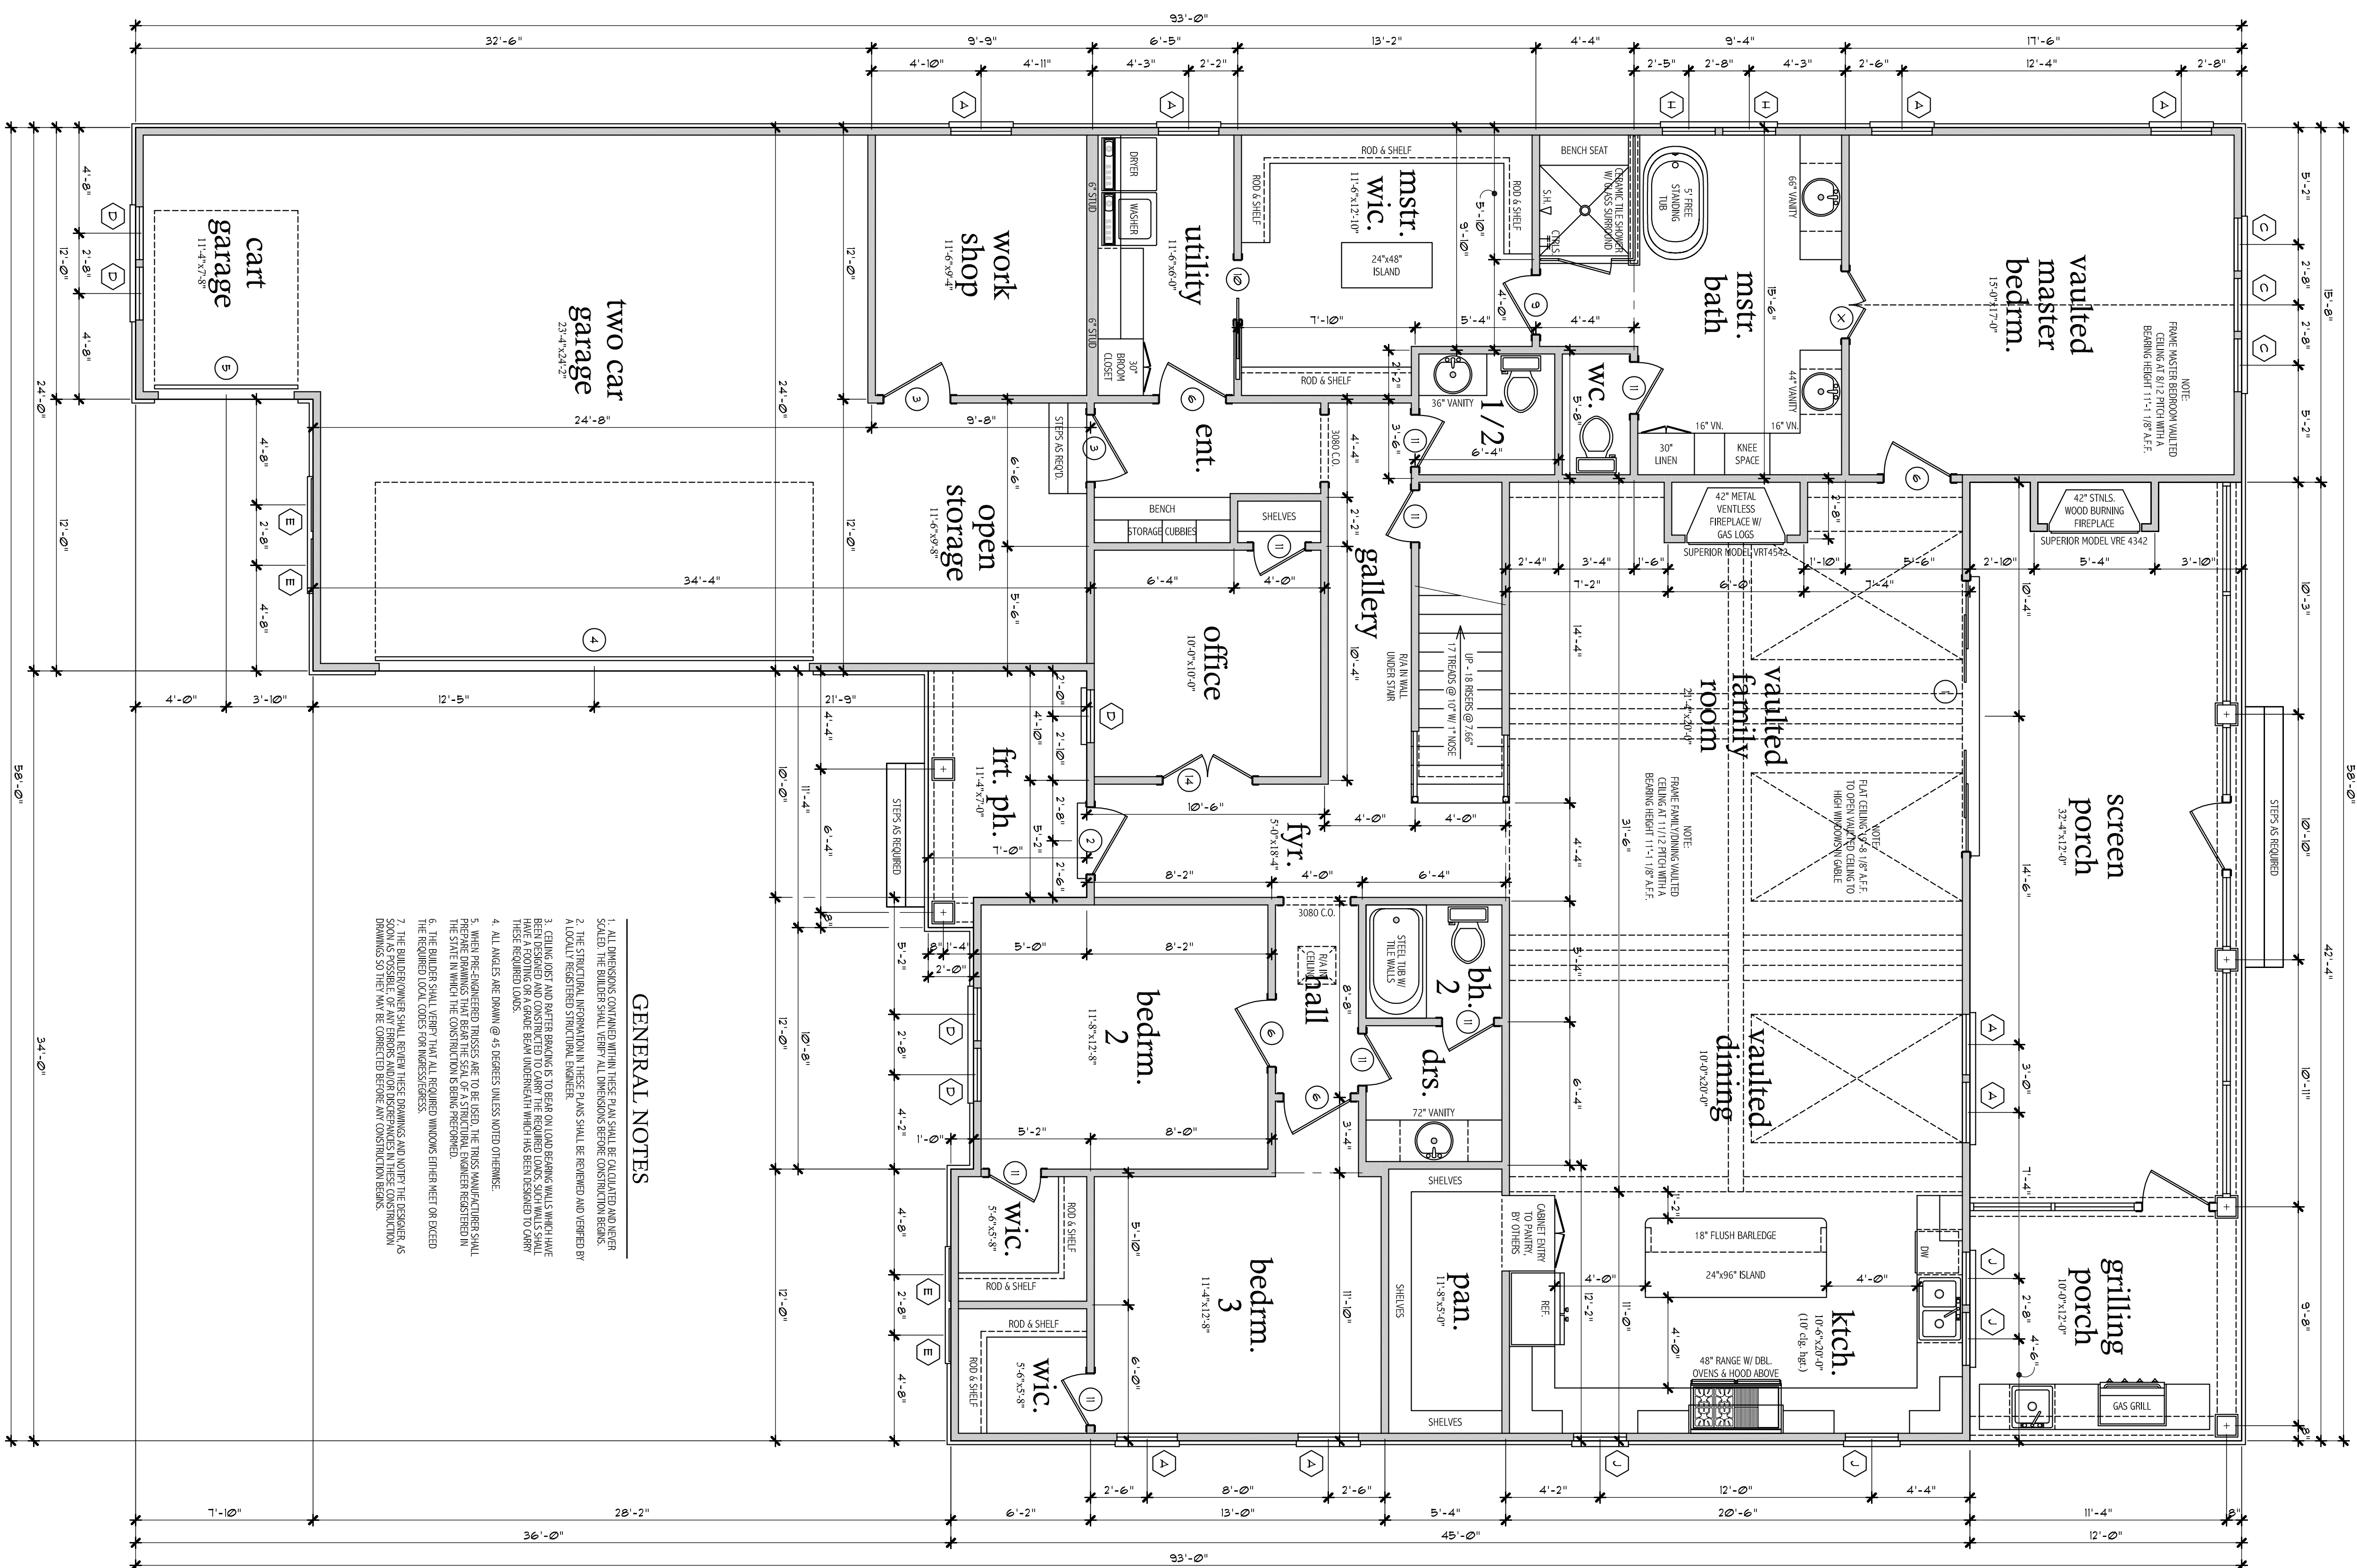

first floor plan

SCALE: 1/4" = 1'-0"

SCALE: 1/4" = 1'-0"

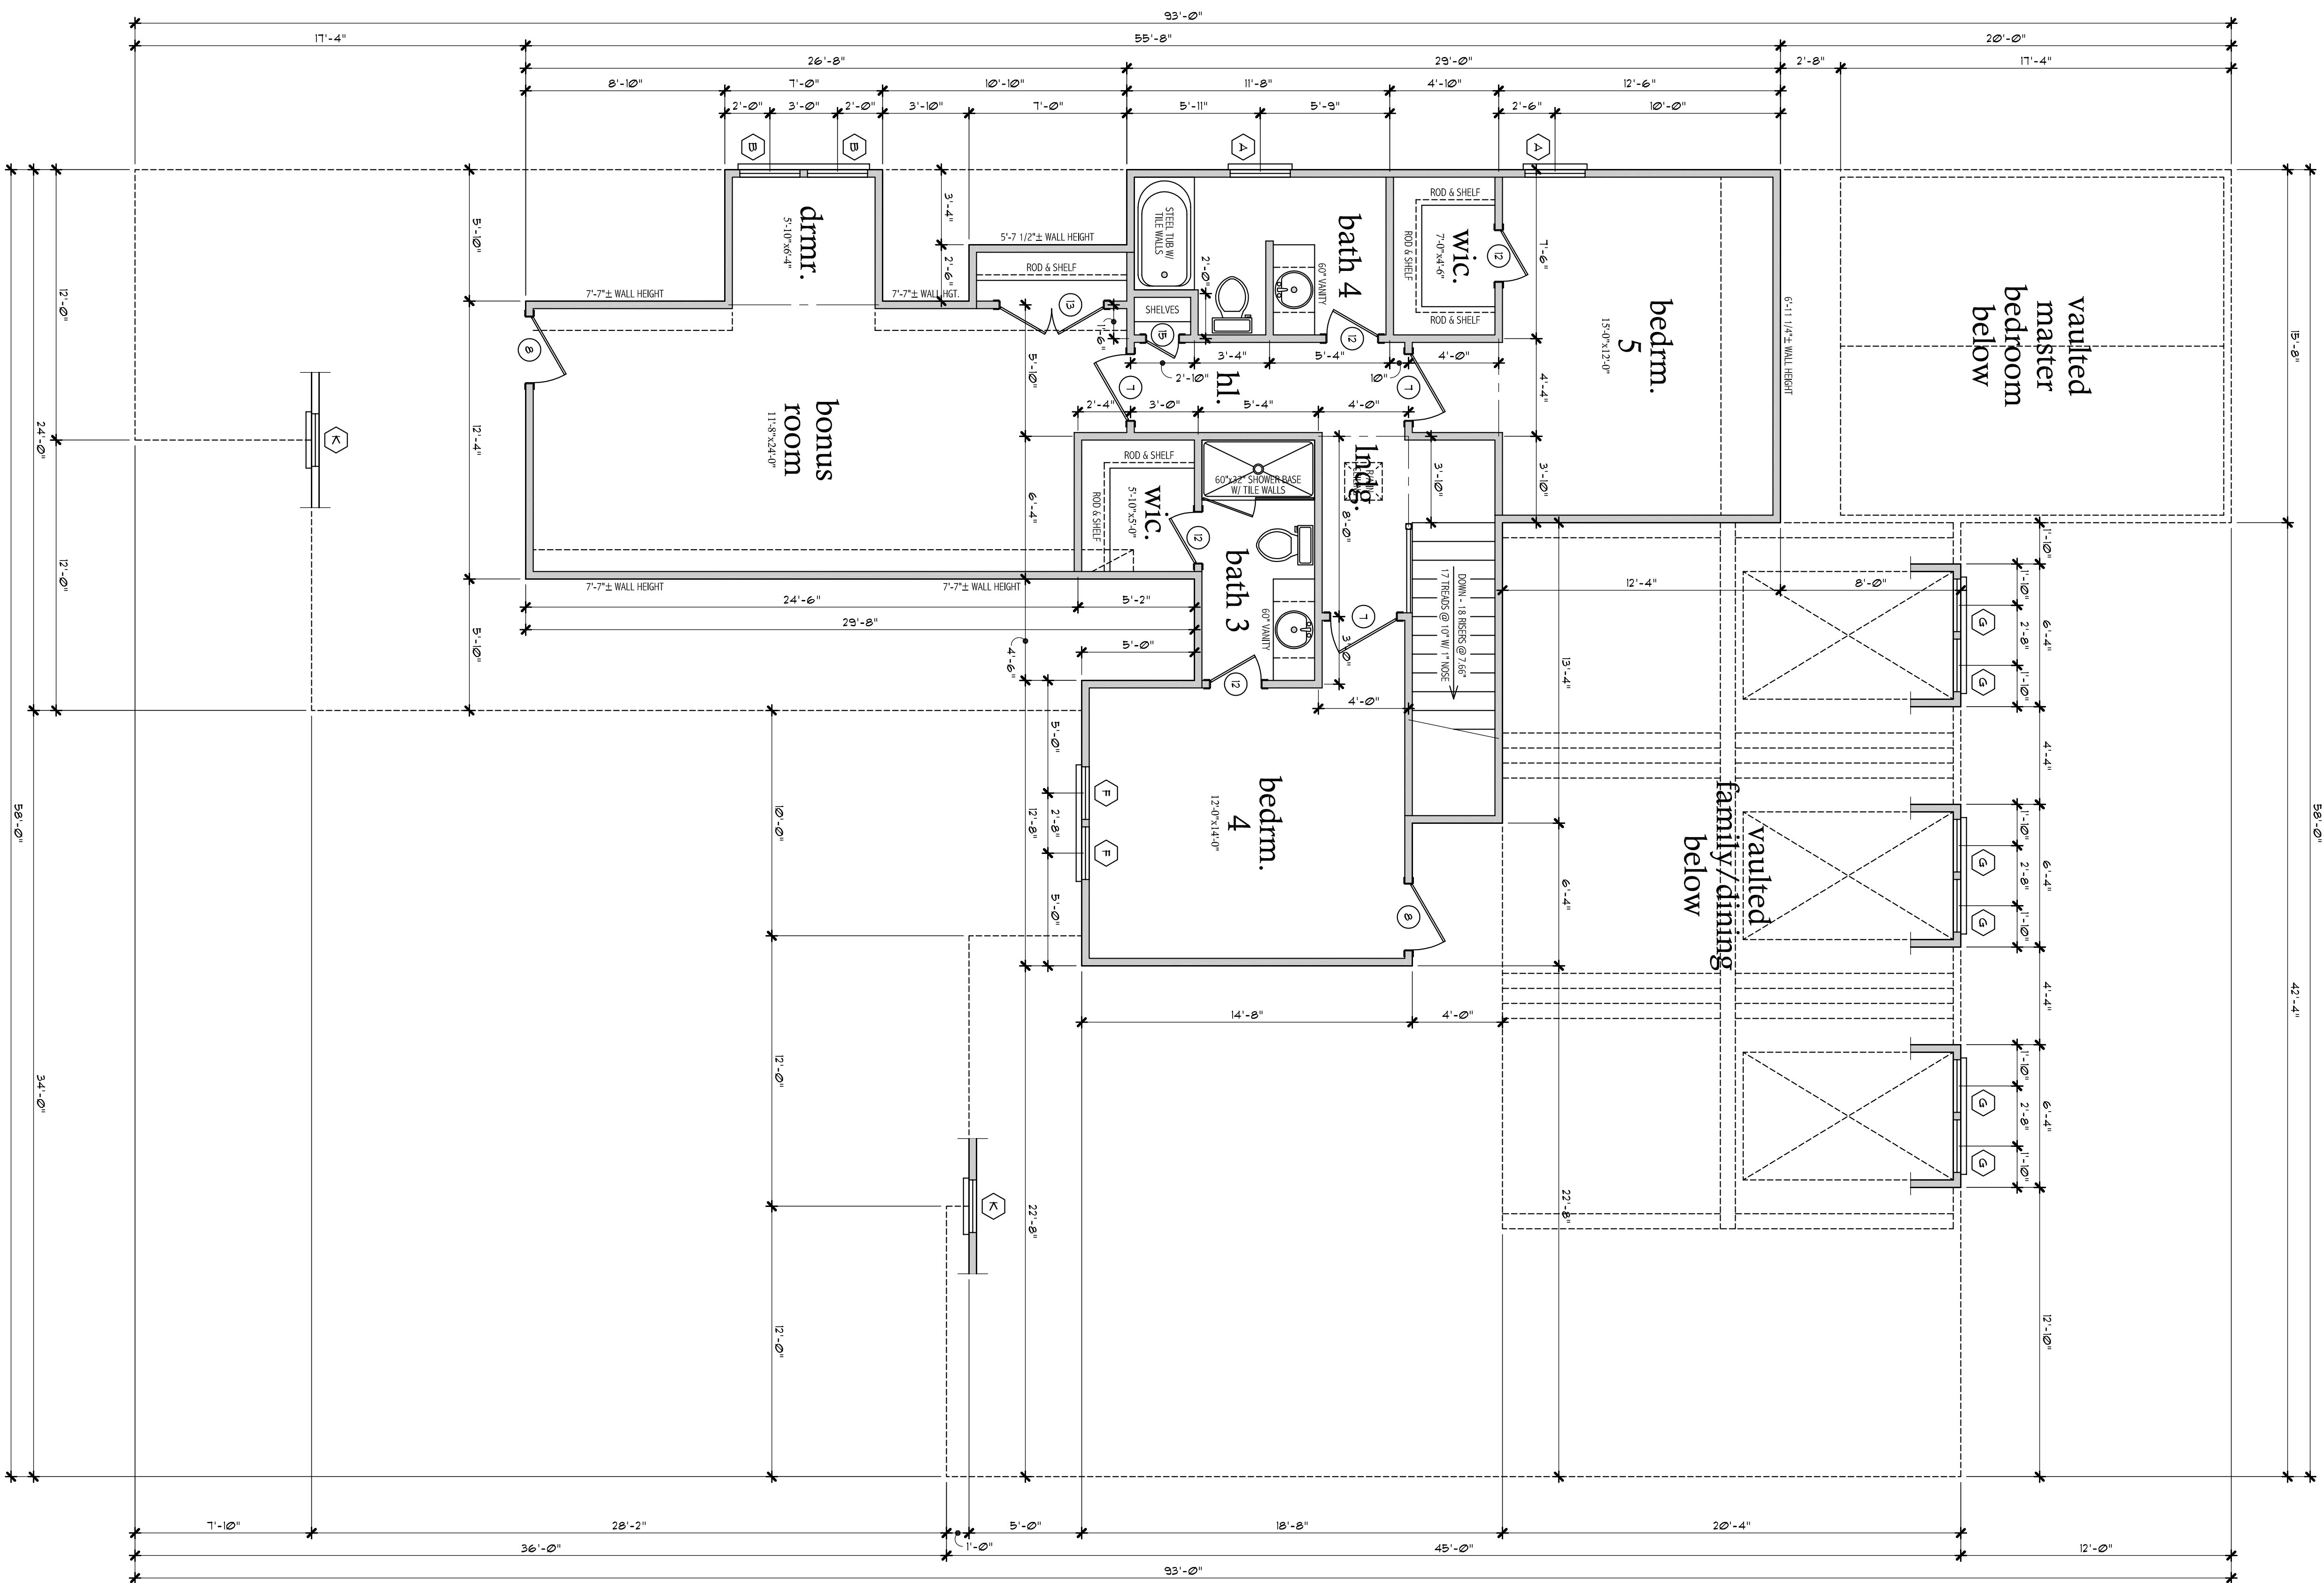

second floor plan

SCALE: 1/4" = 1' - 0"

© COPYRIGHT 2024 by Stephen W. Alexander

DISCLAIMER:

[illegible]

Stephen W. Alexander

Custom Residential Design

Wetumpka, Alabama
334-612-1870

THE BRENTWOOD

FLOOR PLANS
GENERAL NOTES

SQUARE FOOTAGES	
FIRST FLOOR LIVING -	2.58
SECOND FLOOR LIVING -	1.08
LIVING SQ. FOOTAGE -	3.66
PORCHES -	19
SCREEN PORCH -	38
TWO CAR/CART GARAGE -	79
WORKSHOP -	11
TOTAL SQ. FOOTAGE -	5.16

7-31-2024
PLAN NUMBER
16224-36
SHEET 3 OF 6