

**1** FIRST FLOOR PLAN  
SCALE: 1/2" = 1'-0"

SHEET NO.

**A1**

DWG NO.: SAN1466.1  
REVISION:

SCALE: 1/2" = 1'-0"  
@ 24" X 36"  
DATE: JUNE 30, 23


CLIENT NAME:  
PROJECT ADDRESS:

DRAWING TITLE:  
FIRST FLOOR PLAN

ALTHOUGH GREAT EFFORT AND CARE HAVE GONE INTO THE PREPARATION OF THIS HOME  
DRAWING, THE ARCHITECT ASSUMES NO LIABILITY FOR ANY ERRORS OR OMISSIONS  
THAT MAY BE FOUND IN THE DRAWING. THE ARCHITECT'S RESPONSIBILITY IS LIMITED  
TO THE DESIGN AND CONSTRUCTION OF THE BUILDING AS SHOWN ON THE DRAWING.  
THE ARCHITECT DOES NOT GUARANTEE THE ACCURACY OF THE INFORMATION  
CONTAINED IN THIS DRAWING. THE ARCHITECT IS NOT RESPONSIBLE FOR ANY  
CONSTRUCTION DEFECTS OR FOR ANY OTHER CAUSES OF DAMAGE TO THE  
BUILDING OR TO THE PERSONS OR PROPERTY THEREIN. THE ARCHITECT'S  
DESIGN IS BASED ON THE ASSUMPTIONS AND CONDITIONS SET FORTH IN THE  
CONTRACT DOCUMENTS. THE ARCHITECT IS NOT RESPONSIBLE FOR ANY  
LOCAL BUILDING OFFICIALS BEFORE THE START OF CONSTRUCTION. ADDITIONAL  
ENGINEERING AND DESIGN MAY BE REQUIRED TO COMPLY WITH LOCAL BUILDING CODES.

STAMP

DRAWINGS PROVIDED BY:  
**SANVERMA DESIGN**  
ARCHITECTURE | DESIGN | RENDERING

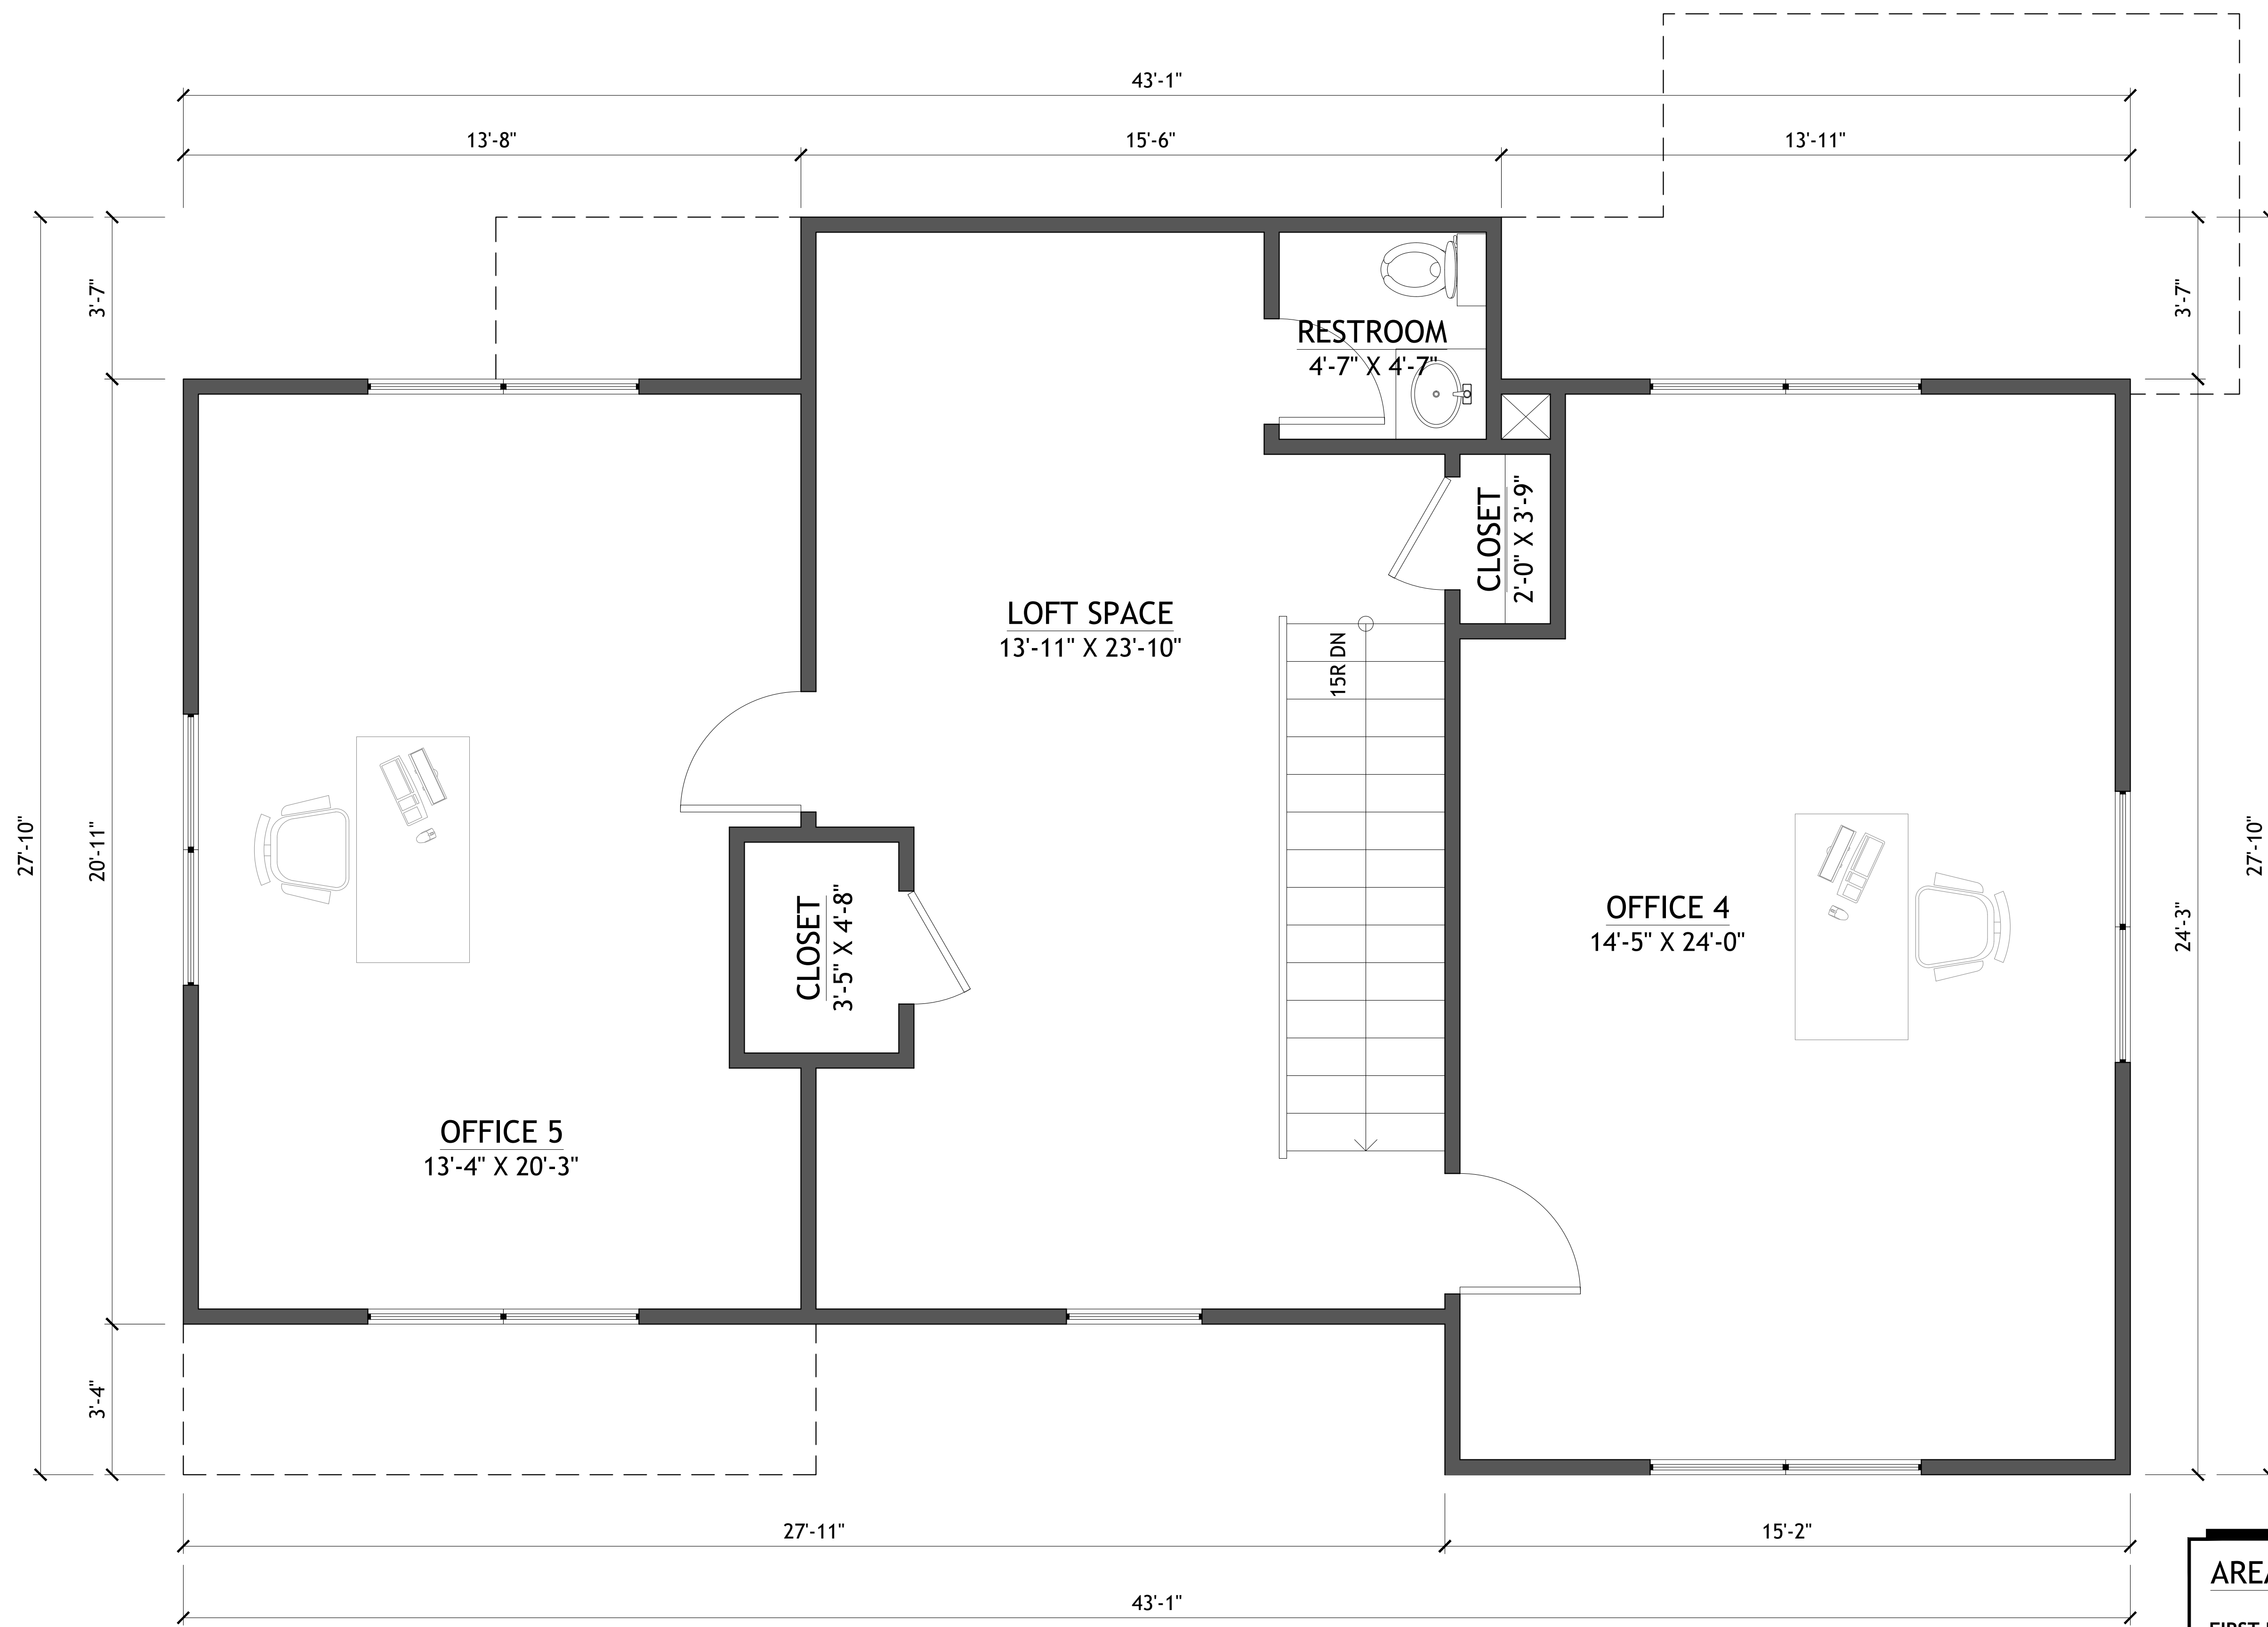

**1 SECOND FLOOR PLAN**  
 SCALE: 1/2" = 1'-0"

AREA CALCULATION	
<b>FIRST FLOOR</b>	
LIVING AREA:	1195 SF
<b>SECOND FLOOR</b>	
LIVING AREA:	1008 SF
<b>TOTAL LIVING AREA:</b>	<b>2203 SF</b>

SHEET NO.  
**A2**

DWG NO.: SAN1466.1  
 REVISION:

SCALE: 1/2" = 1'-0"  
 @ 24" X 36"  
 DATE: JUNE 30, 23

CLIENT NAME:  
 PROJECT ADDRESS:

DRAWING TITLE:  
**SECOND FLOOR PLAN**

ALTHOUGH GREAT EFFORT AND CARE HAVE GONE INTO THE PREPARATION OF THIS HOME PLAN, THE ARCHITECT ASSUMES NO LIABILITY FOR ERRORS OR OMISSIONS THAT MAY BE FOUND IN THE DRAWINGS. THE ARCHITECT'S RESPONSIBILITY IS LIMITED TO THE DESIGN AND CONSTRUCTION OF THE BUILDING AS SHOWN ON THESE DRAWINGS. THE ARCHITECT DOES NOT WARRANT THE ACCURACY OF THE INFORMATION PROVIDED HEREON. THE ARCHITECT'S LIABILITY IS LIMITED TO THE DESIGN AND CONSTRUCTION OF THE BUILDING AS SHOWN ON THESE DRAWINGS. THE ARCHITECT DOES NOT WARRANT THE ACCURACY OF THE INFORMATION PROVIDED HEREON. THE ARCHITECT'S LIABILITY IS LIMITED TO THE DESIGN AND CONSTRUCTION OF THE BUILDING AS SHOWN ON THESE DRAWINGS. THE ARCHITECT DOES NOT WARRANT THE ACCURACY OF THE INFORMATION PROVIDED HEREON.

STAMP

DRAWINGS PROVIDED BY:  
**SANVERMA DESIGN**  
 ARCHITECTURE | DESIGN | RENDERING