




Front Elevation
Scale: 1/8"=1'-0"

Note: All dimensions are approximate and subject to change without notice.

Lot 6.05 Block 50003.01

Note: Kitchen plan altered due to 6-chair island

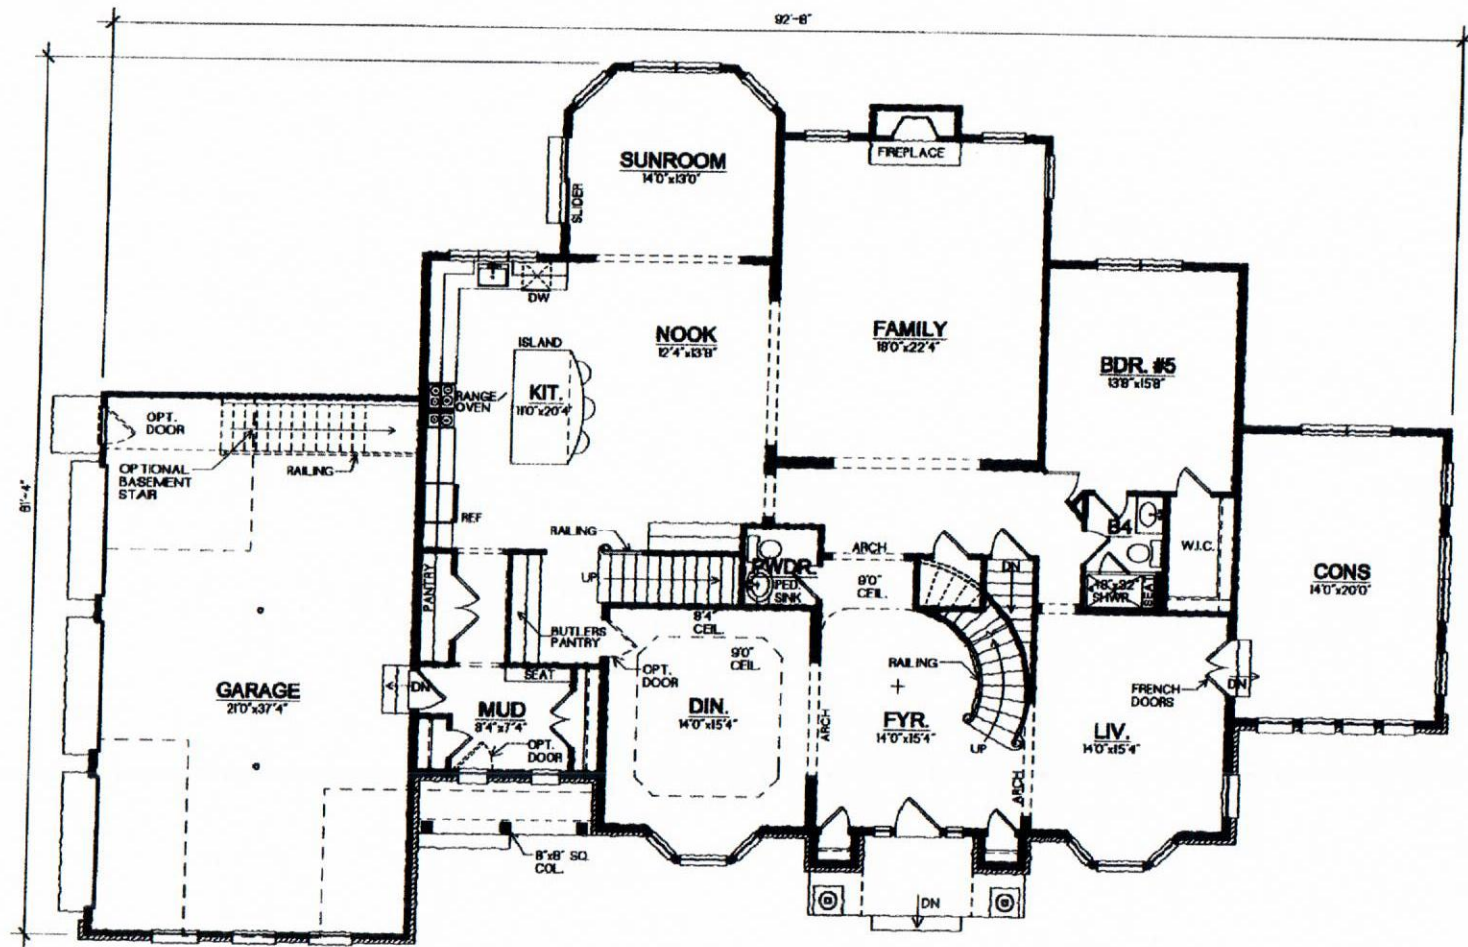


1st Floor

Scale: 1/8"=1'-0"

Note: All dimensions are approximate and subject to change without notice.

Lot 6.05 Block 50003.01

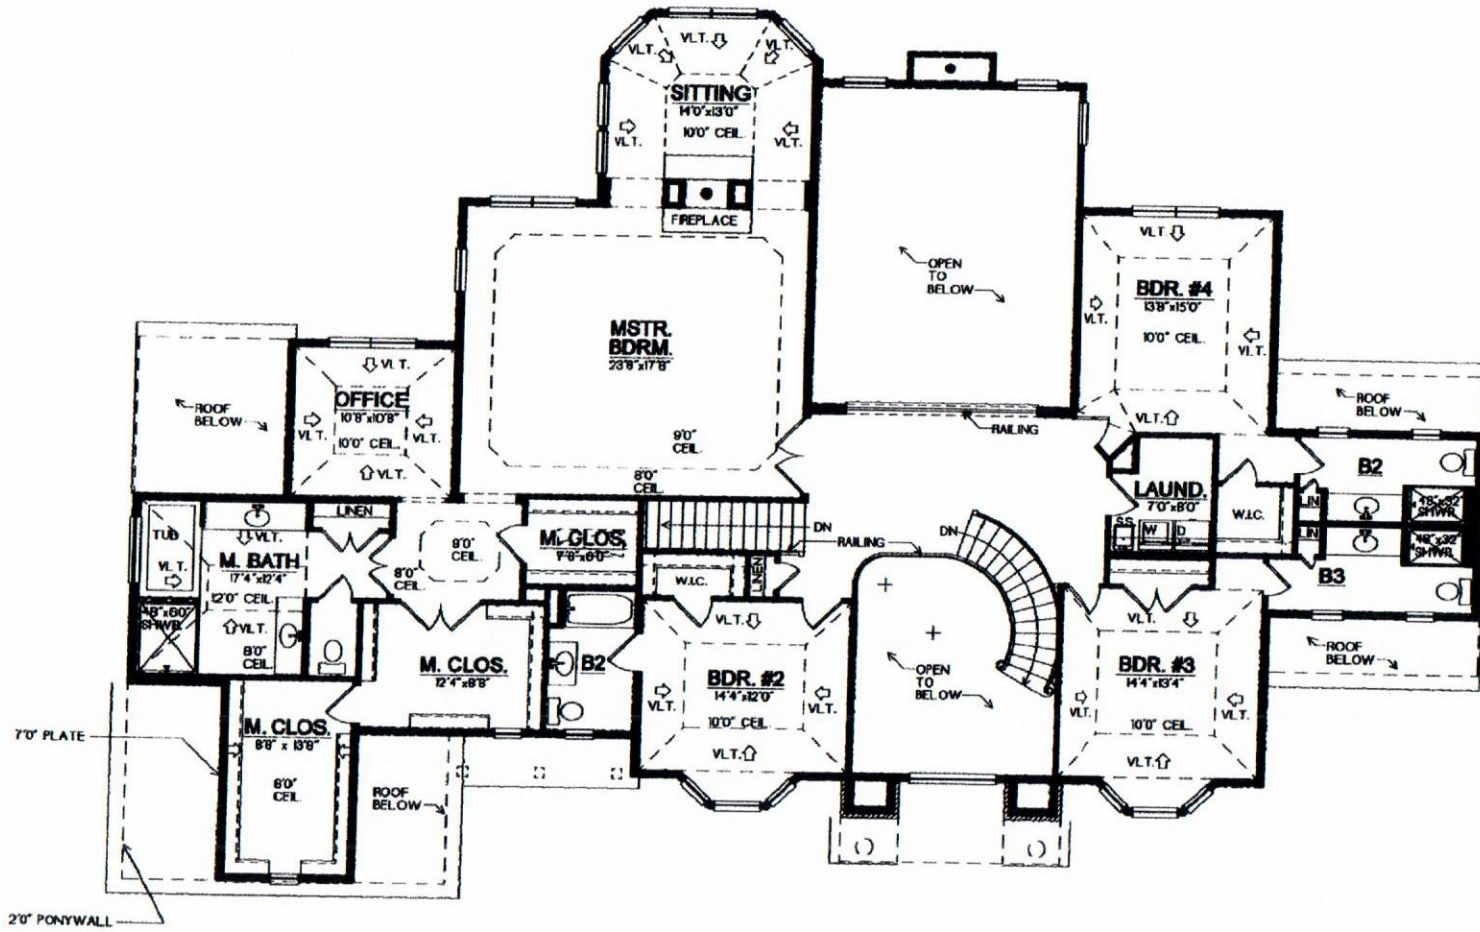

2nd Floor

Scale: 1/8"=1'-0"

Lot 6.05 Block 50003.01

Note: All dimensions are approximate and subject to change without notice.