

RED MOUNTAIN RANCH

LOT 36
BUILDING ENVELOPE


Jim Sed Design
ARCHITECT



Drawing Number 100000
Drawn
Checked
Date
Revised

Sheet
Project Number
Sheet of 39

37

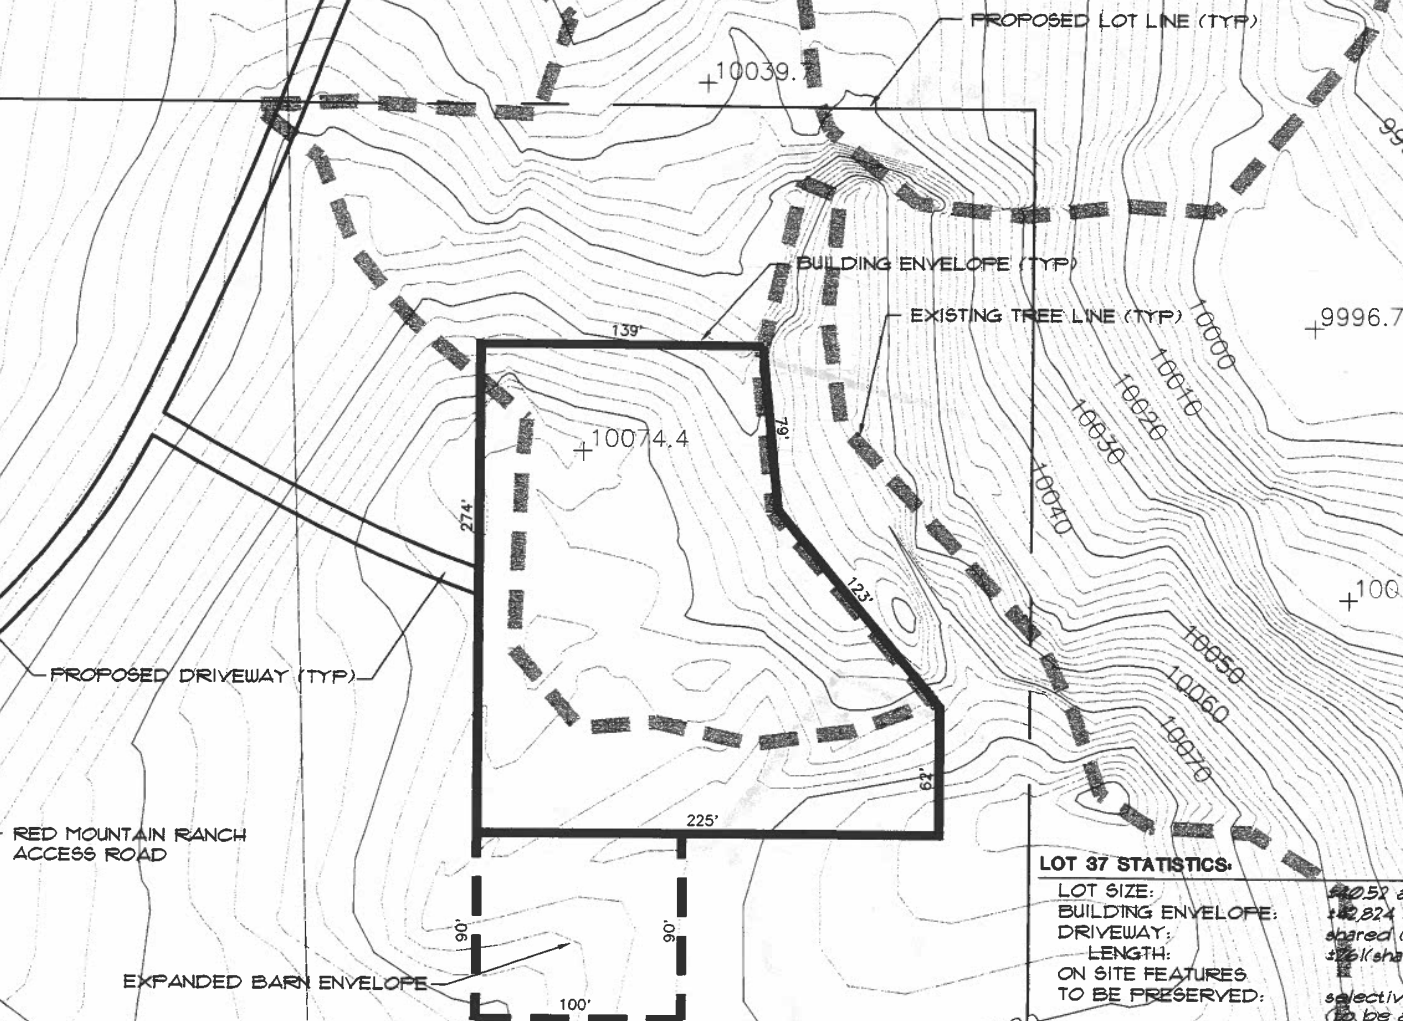

LOT 37 STATISTICS:

LOT SIZE: 64.052 acres
BUILDING ENVELOPE: 142,824 s.f.
DRIVEWAY: shared (2 lots)
LENGTH: 1221' (shared), 1233' (individual)

ON SITE FEATURES TO BE PRESERVED: selective tree cutting within envelope to be approved by the Architectural Control Committee.

BUILDING OPTIONS:
DETACHED GARAGE: yes
GUEST HOUSE: yes
BARN: yes

NOTE:
INFORMATION ON THIS DRAWING IS APPROXIMATE
AND IS INTENDED AS A WORKING DRAWING TO PREPARE
INITIAL SITE PLANS