

stamps

issue

PRELIM EXISTING CONDITIONS
3/21/2025

scale 1/4" = 1'-0"


drawn checked CBS

project no.


title
PRELIM EX. FIRST FLOOR &
FOUNDATION/CELLAR PLANS

sheet number

XA-101

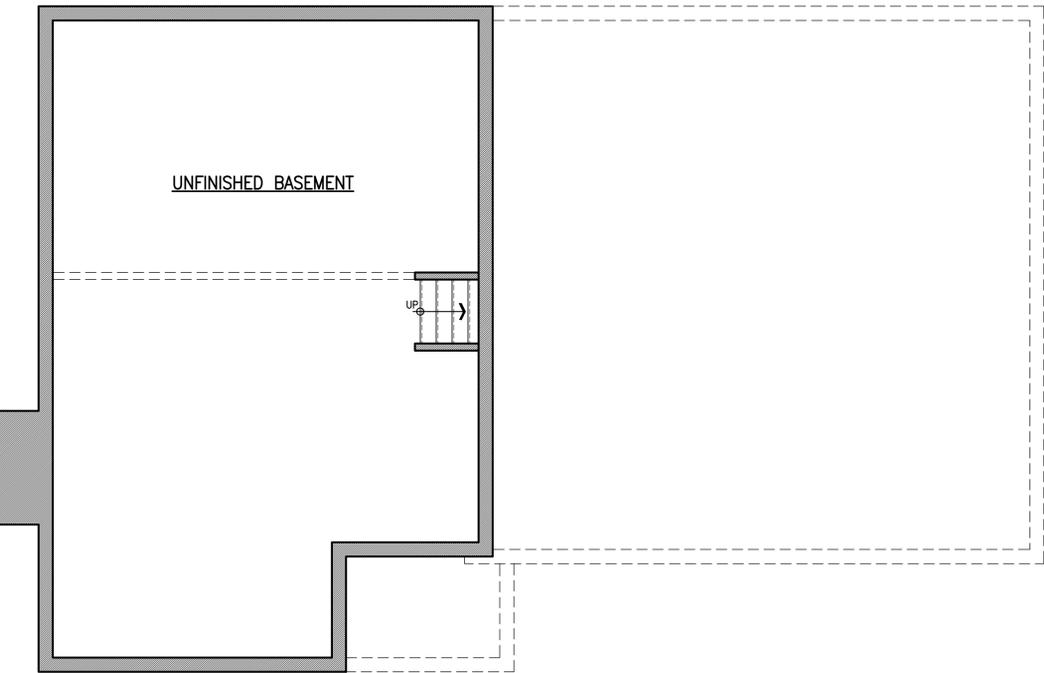

1 EXISTING FOUNDATION & CELLAR FLOOR PLAN
XA-101 SCALE: 1/4" = 1'-0"

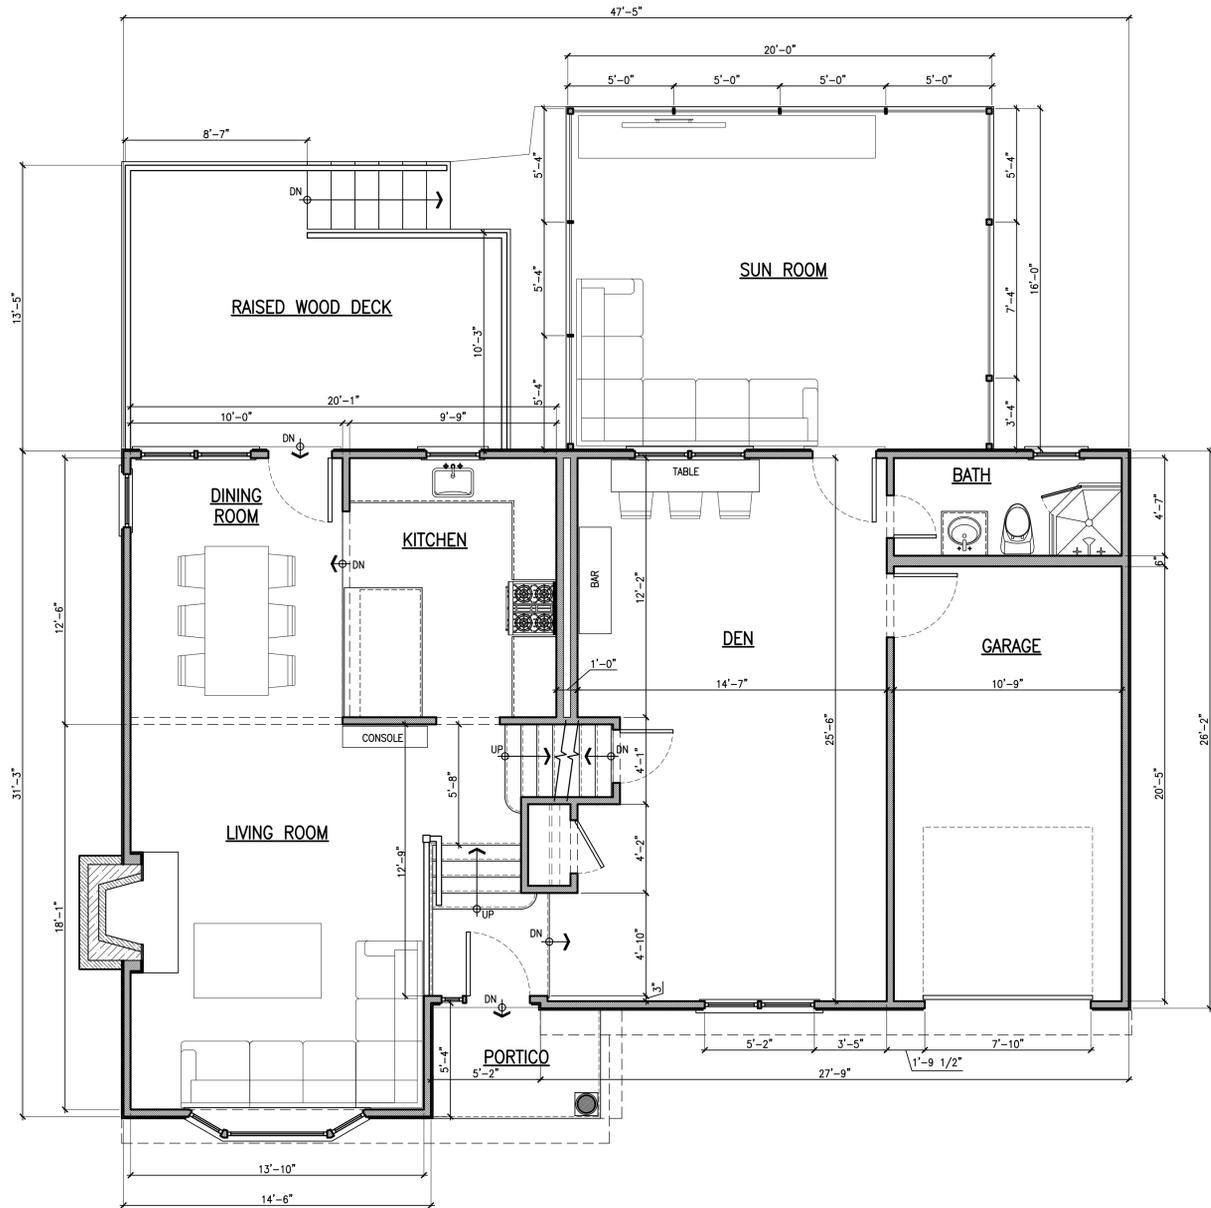

2 EXISTING FIRST FLOOR PLAN
XA-101 SCALE: 1/4" = 1'-0"

stamps

ISSUE

PRELIM EXISTING CONDITIONS
3/21/2025

scale 1/4" = 1'-0"


drawn checked CBS

project no.


title
PRELIM EXISTING SECOND
FLOOR & ROOF PLANS

sheet number


XA-102

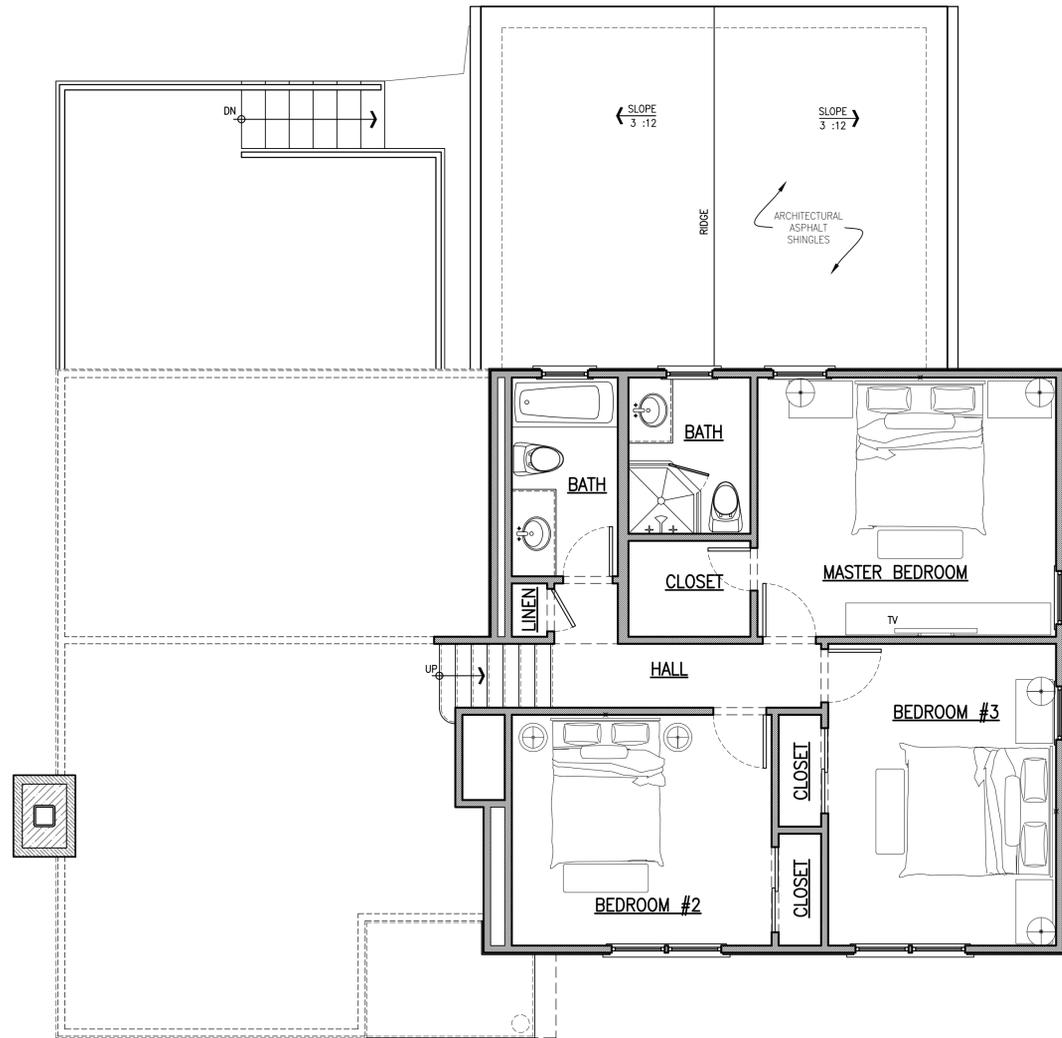

1 EXISTING SECOND FLOOR PLAN
XA-102 SCALE: 1/4" = 1'-0"

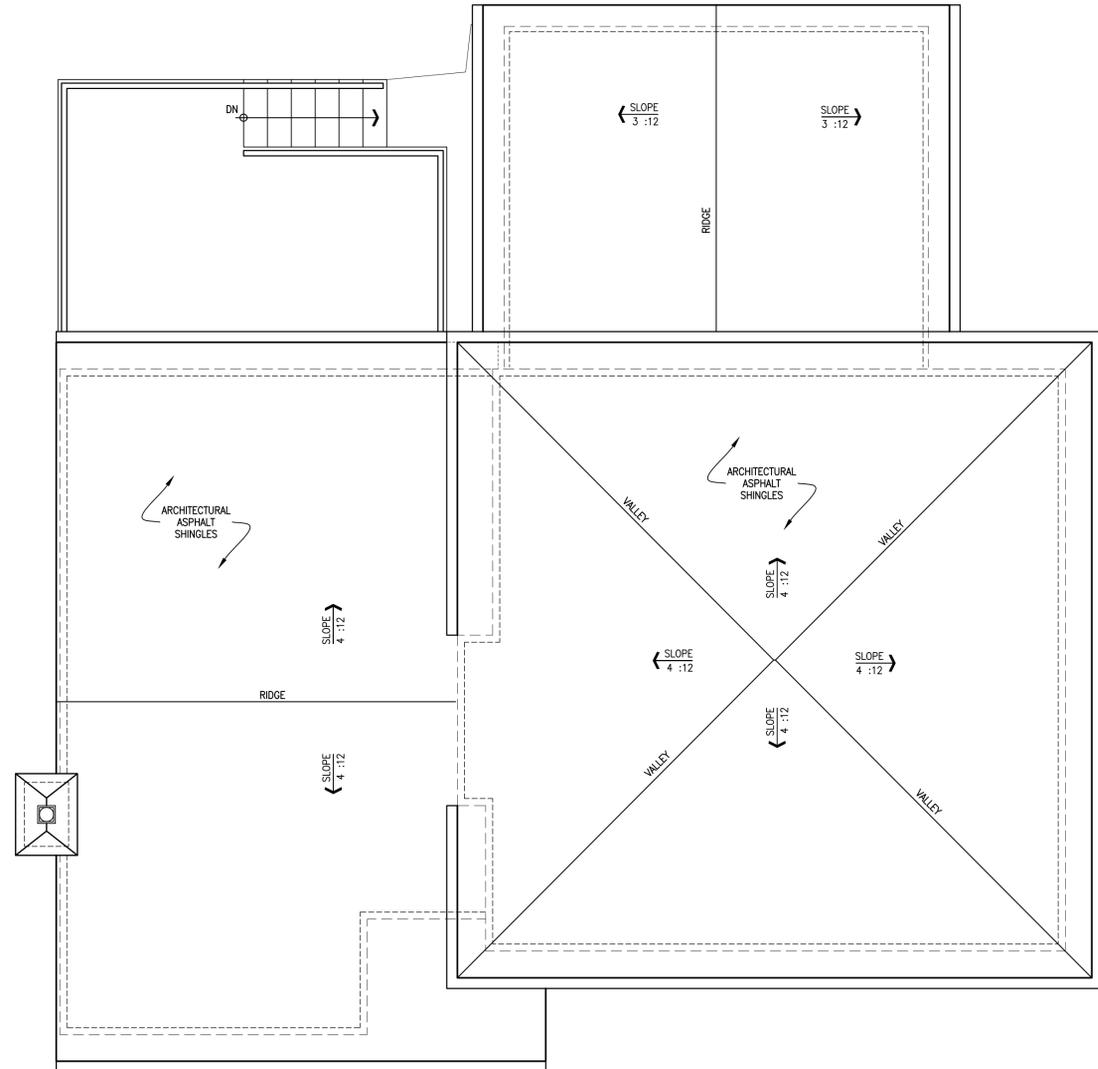

2 EXISTING ROOF PLAN
XA-102 SCALE: 1/4" = 1'-0"

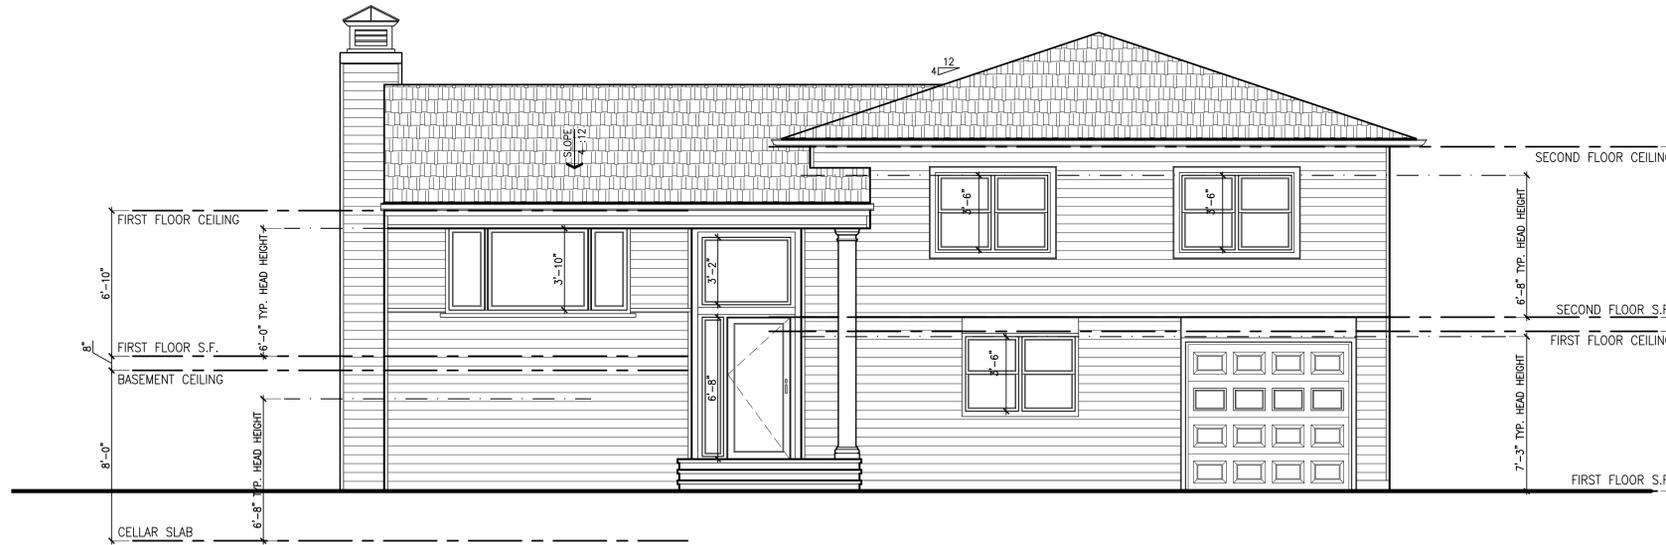

1 EXISTING FRONT ELEVATION
 XA-201 SCALE: 1/4" = 1'-0"



2 EXISTING RIGHT SIDE ELEVATION
 XA-201 SCALE: 1/4" = 1'-0"

stamps


ISSUE
 PRELIM EXISTING CONDITIONS
 3/24/2025

scale 1/4" = 1'-0"
 drawn checked CBS


project no.

title
 PRELIMINARY EXISTING ELEVATIONS

sheet number
 XA-201

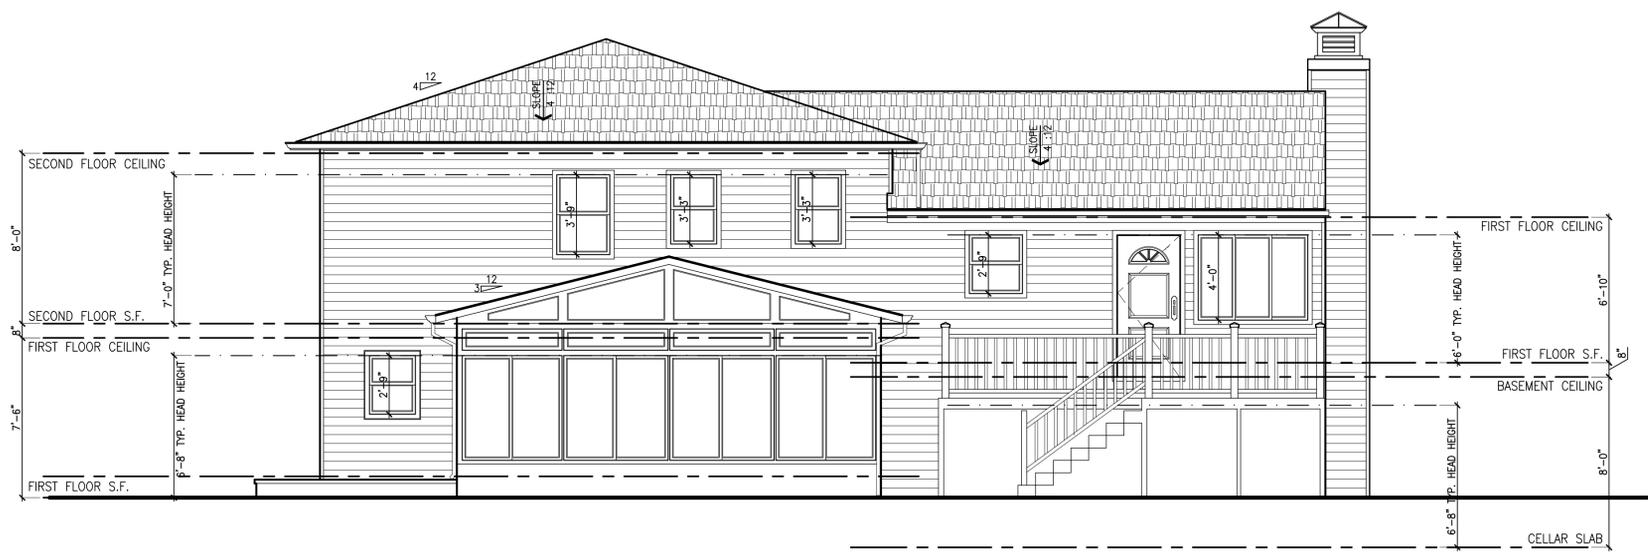

1 EXISTING REAR ELEVATION
XA-202 SCALE: 1/4" = 1'-0"

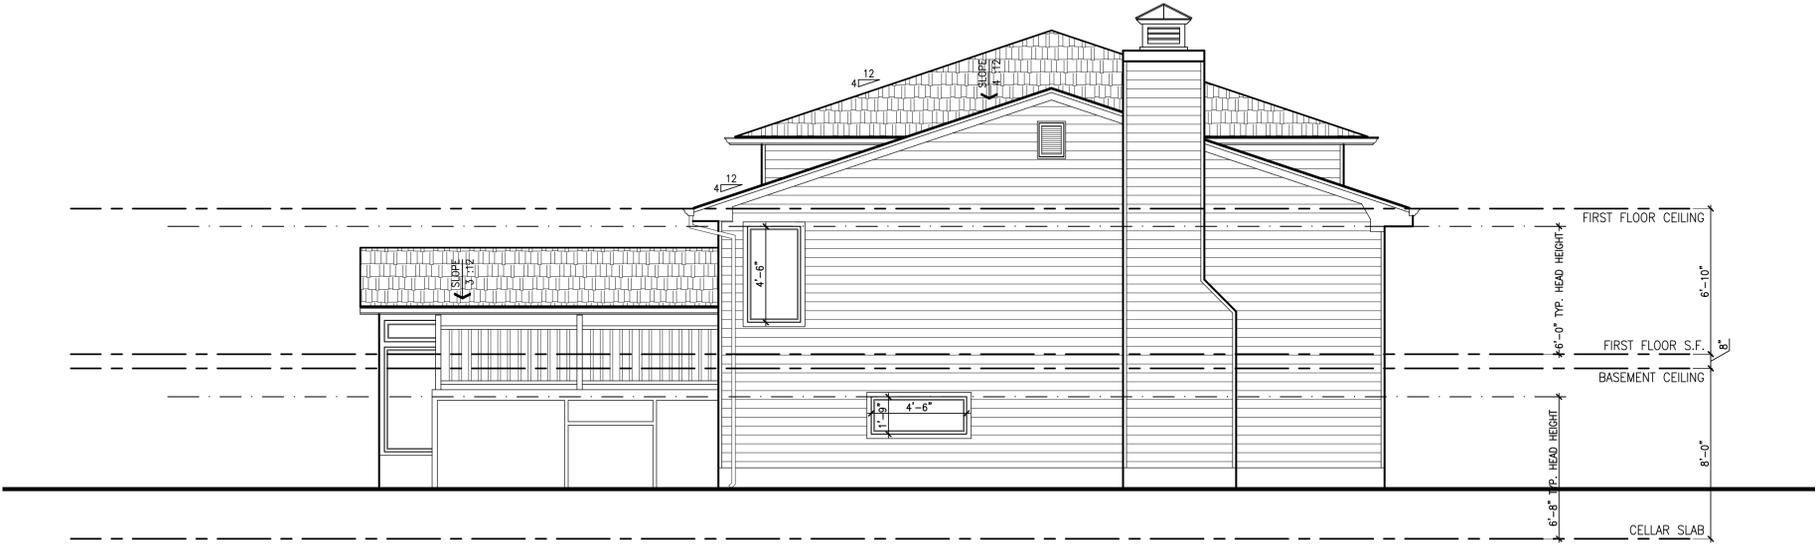

2 EXISTING LEFT SIDE ELEVATION
XA-202 SCALE: 1/4" = 1'-0"

stamps

ISSUE
PRELIM EXISTING CONDITIONS
3/24/2025

scale 1/4" = 1'-0"
drawn checked CBS
project no.

title
PRELIMINARY EXISTING ELEVATIONS

sheet number
XA-202