


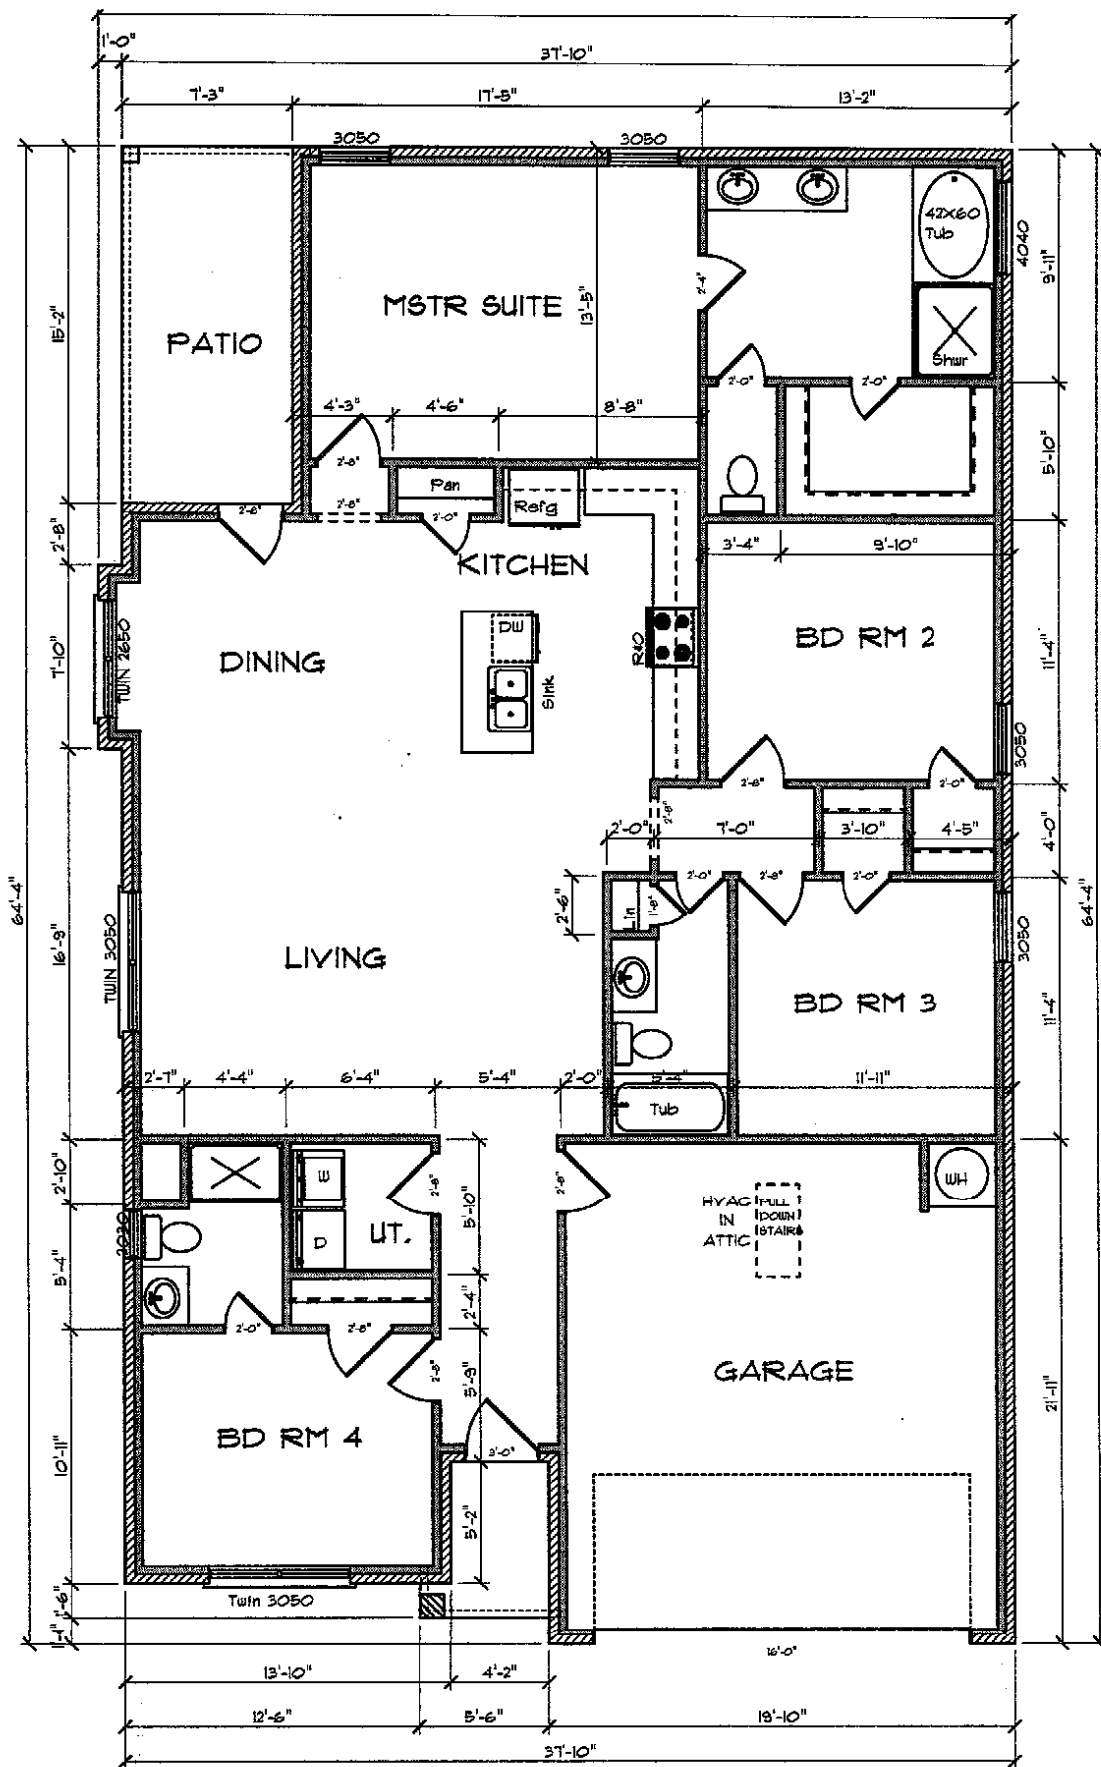

AREA

LIVING	1838
GARAGE	415
PORCH	128

FLOOR PLAN

SCALE: 1/4" = 1'-0"