


Schema 1 Legend

- ADDITION
- EX GARAGE
- EX GROUND FLOOR AREA

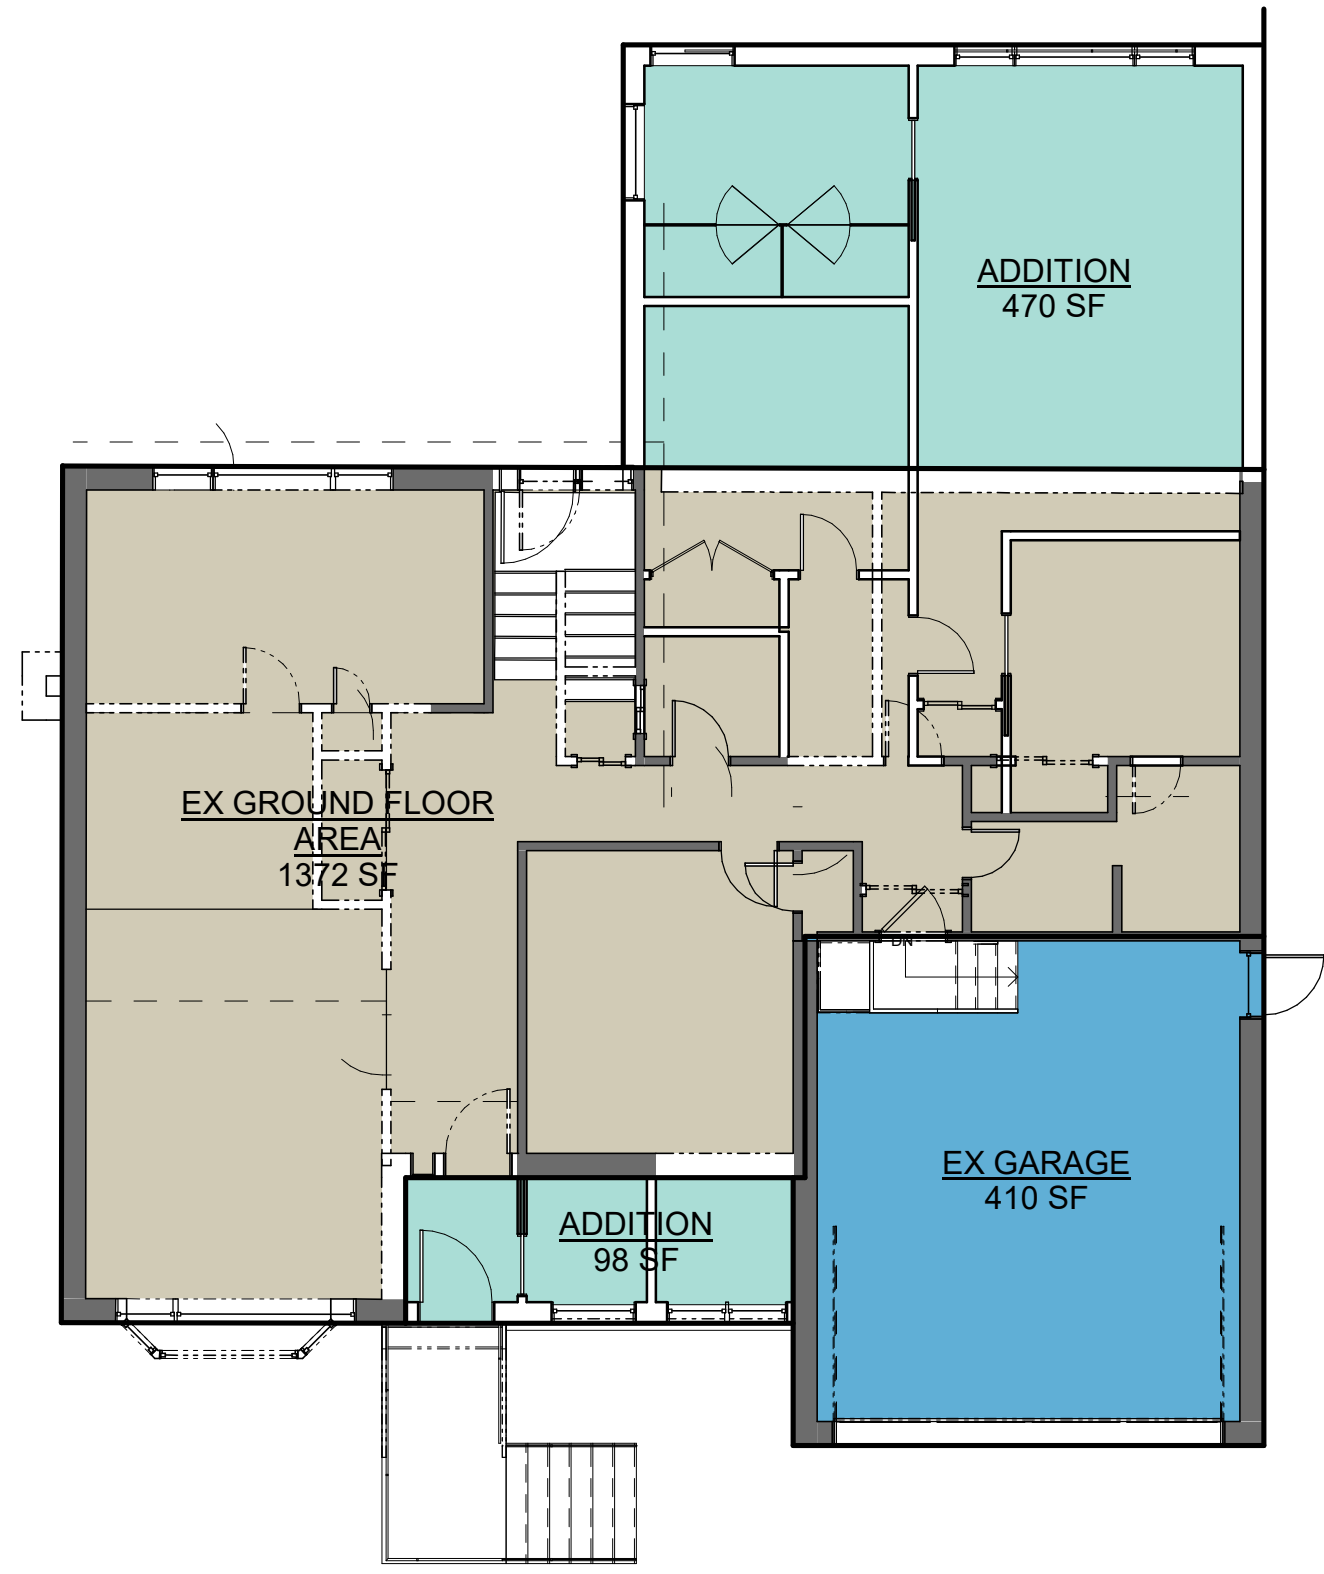

47 LADY SLIPPER CT - MARKHAM	
STAGE	DRAWING NO.
BP	A0-006

No.	Description	Date
07	ISSUED FOR CLIENT	2023-11-03
06	REISSUED FOR BP	2022-03-14
05	ISSUED FOR BP	2022-02-24
04	ISSUED FOR CITY	2021-07-23
03	ISSUED FOR CLIENT	2021-06-29
02	ISSUED FOR CLIENT	2021-06-24
01	ISSUED FOR CLIENT	2021-06-24

ARCHITECTS




TORONTO - CANADA  
info@qbsarchitects.com



BRAMPTON - CANADA 647-227-3227 malfarraj@alfaengsolutions.com




GROUND FLOOR AREAS			
PROJECT NUMBER	210135	DRAWING STATUS	
DATE	06/23/21	ISSUED FOR CLIENT	
DRAWN	JB	SCALE	1/8" = 1'-0"
CHECKED	SA	REVISION	07

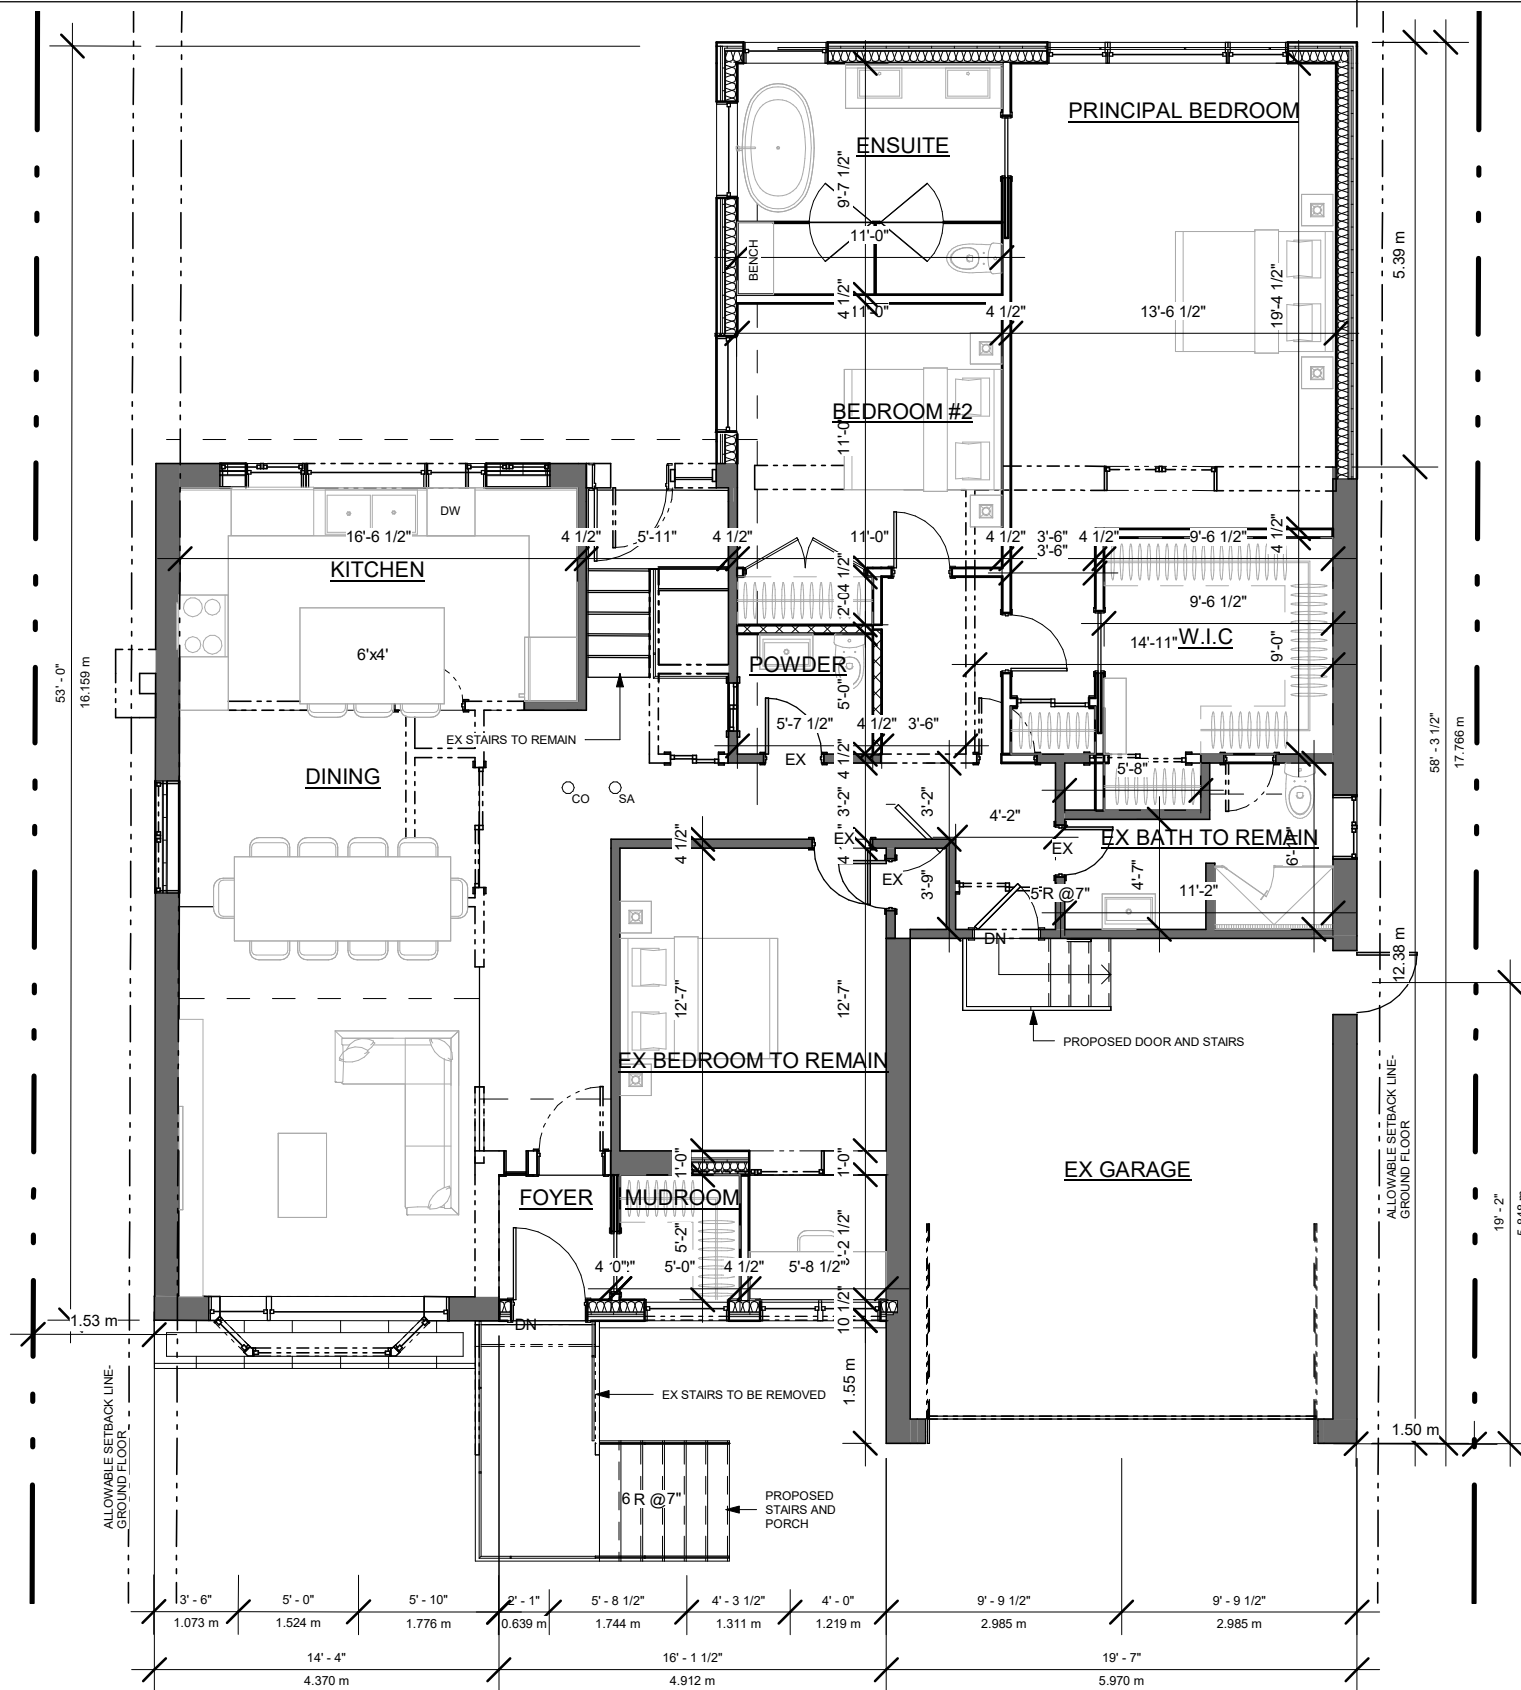

WALL LEGEND	
	EXISTING TO REMAIN
	TO BE DEMOLISHED
	NEW CONSTRUCTION

47 LADY SLIPPER CT -  
MARKHAM

STAGE: **BP**

DRAWING NO.: **A1-002**

No.	Description	Date
07	ISSUED FOR CLIENT	2023-11-03
06	REISSUED FOR BP	2022-03-14
05	ISSUED FOR BP	2022-02-24
04	ISSUED FOR CITY	2021-07-23
03	ISSUED FOR CLIENT	2021-06-29
02	ISSUED FOR CLIENT	2021-06-24
01	ISSUED FOR CLIENT	2021-06-24

ARCHITECTS


**QBS ARCHITECTS**

TORONTO - CANADA  
info@qbsarchitects.com


**ALFA ENGINEERING SOLUTIONS**  
ENGINEERING FOR A BETTER FUTURE

BRAMPTON - CANADA 647-227-3227 malfarraj@alfaengsolutions.com

PN

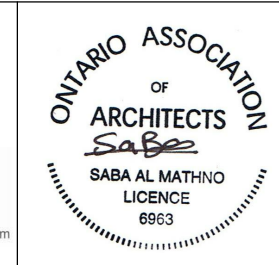

PROPOSED GROUND FLOOR PLAN			
PROJECT NUMBER	210135	DRAWING STATUS	
DATE	07/23/21	ISSUED FOR CLIENT	
DRAWN	JB	SCALE	1/8" = 1'-0"
CHECKED	SA	REVISION	07

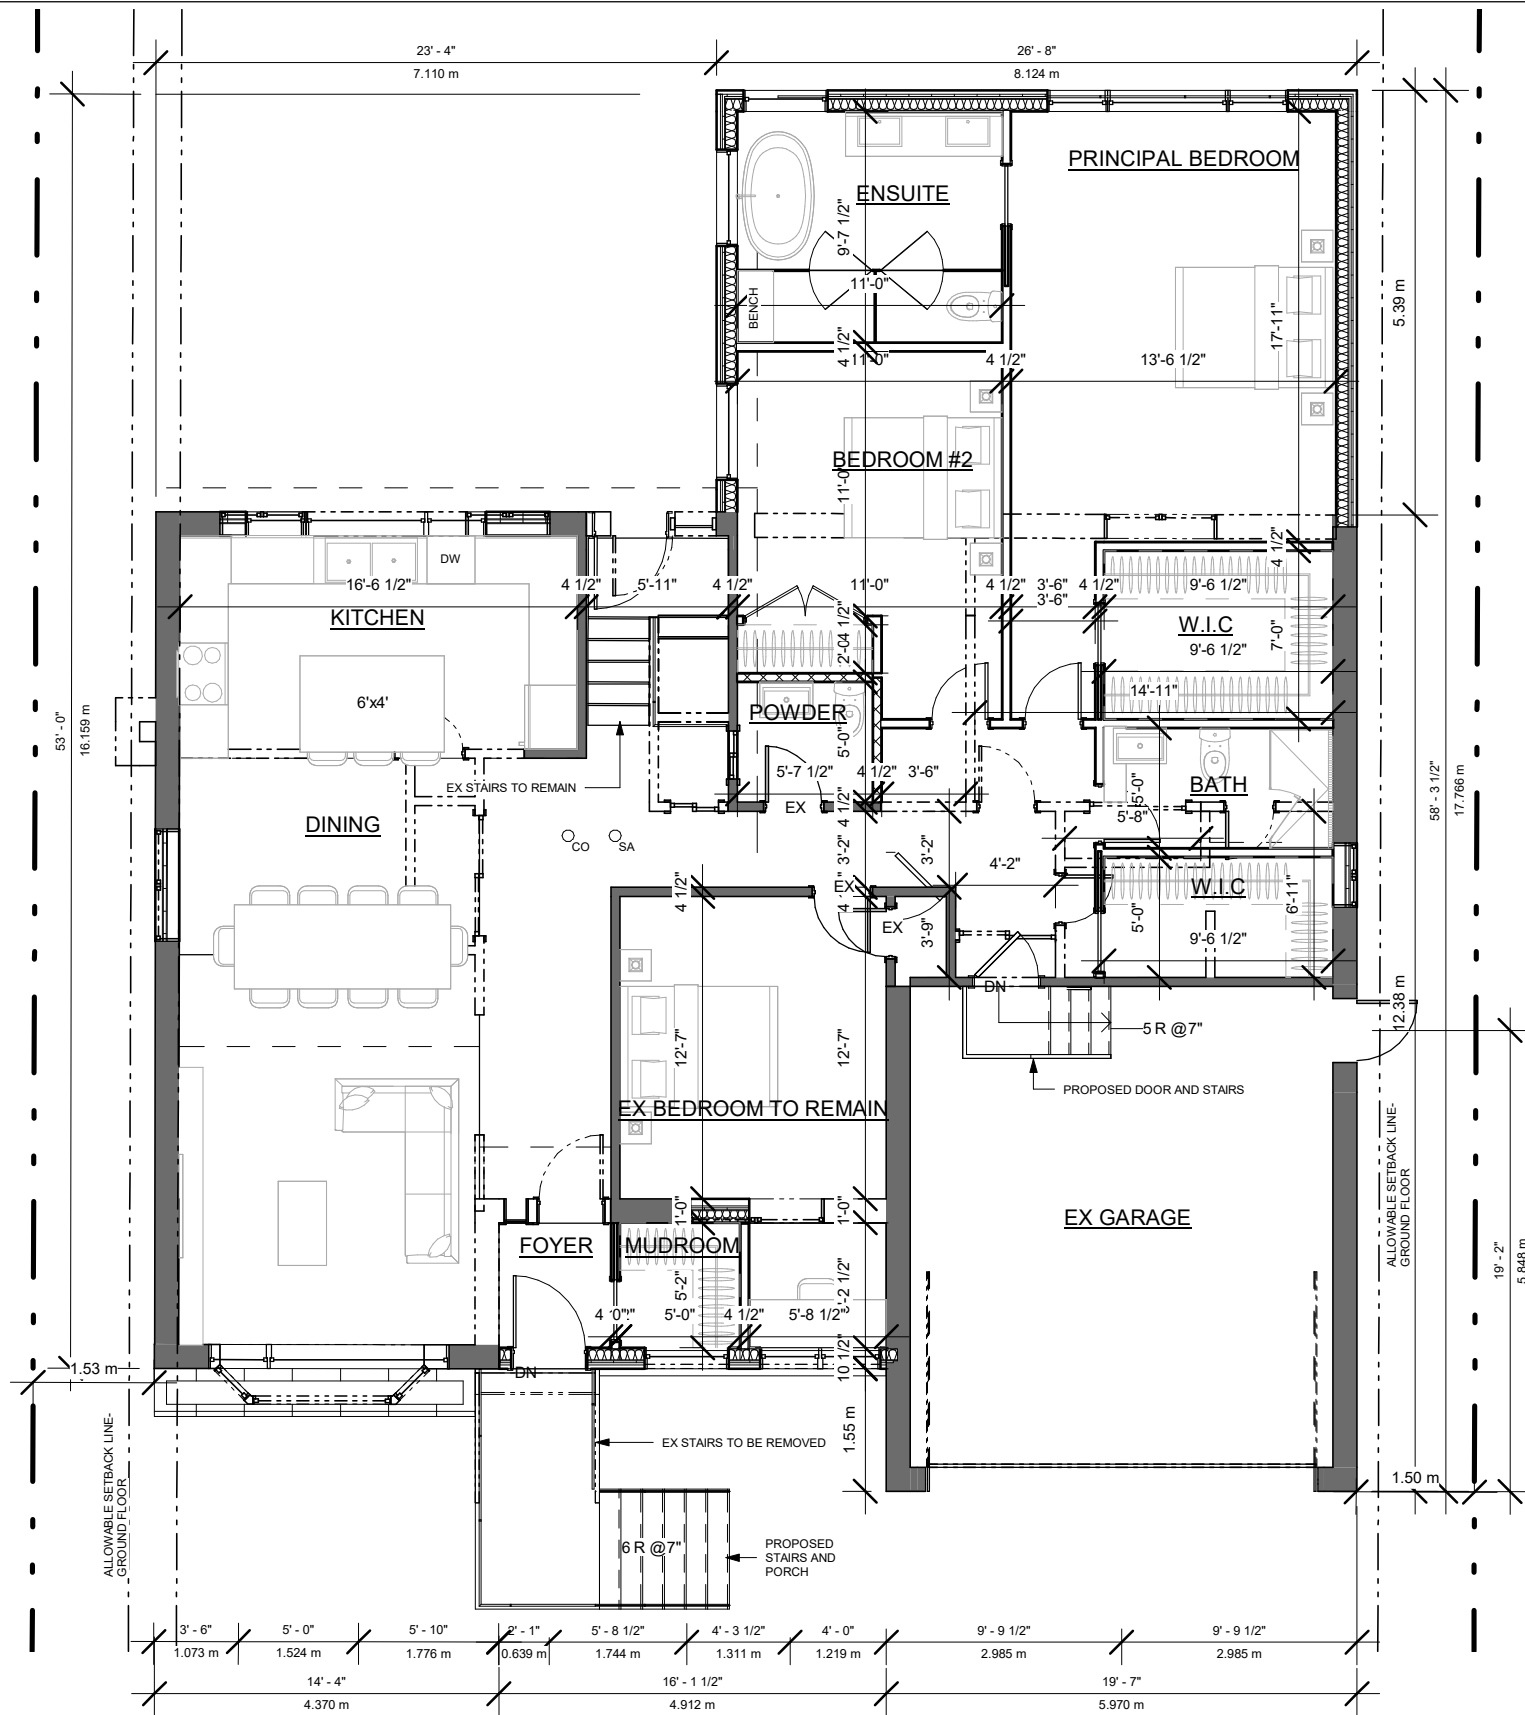

WALL LEGEND	
	EXISTING TO REMAIN
	TO BE DEMOLISHED
	NEW CONSTRUCTION

47 LADY SLIPPER CT - MARKHAM

STAGE: **BP**

DRAWING NO.: **A1-002**

No.	Description	Date
07	ISSUED FOR CLIENT	2023-11-03
06	REISSUED FOR BP	2022-03-14
05	ISSUED FOR BP	2022-02-24
04	ISSUED FOR CITY	2021-07-23
03	ISSUED FOR CLIENT	2021-06-29
02	ISSUED FOR CLIENT	2021-06-24
01	ISSUED FOR CLIENT	2021-06-24

ARCHITECTS

**QBS ARCHITECTS**


TORONTO - CANADA  
info@qbsarchitects.com

**ALFA ENGINEERING SOLUTIONS**  
ENGINEERING FOR A BETTER FUTURE  
BRAMPTON - CANADA 647-227-3227 malfarraj@alfaengsolutions.com

PN



PROPOSED GROUND FLOOR PLAN			
PROJECT NUMBER	210135	DRAWING STATUS	
DATE	07/23/21	ISSUED FOR CLIENT	
DRAWN	JB	SCALE	1/8" = 1'-0"
CHECKED	SA	REVISION	07

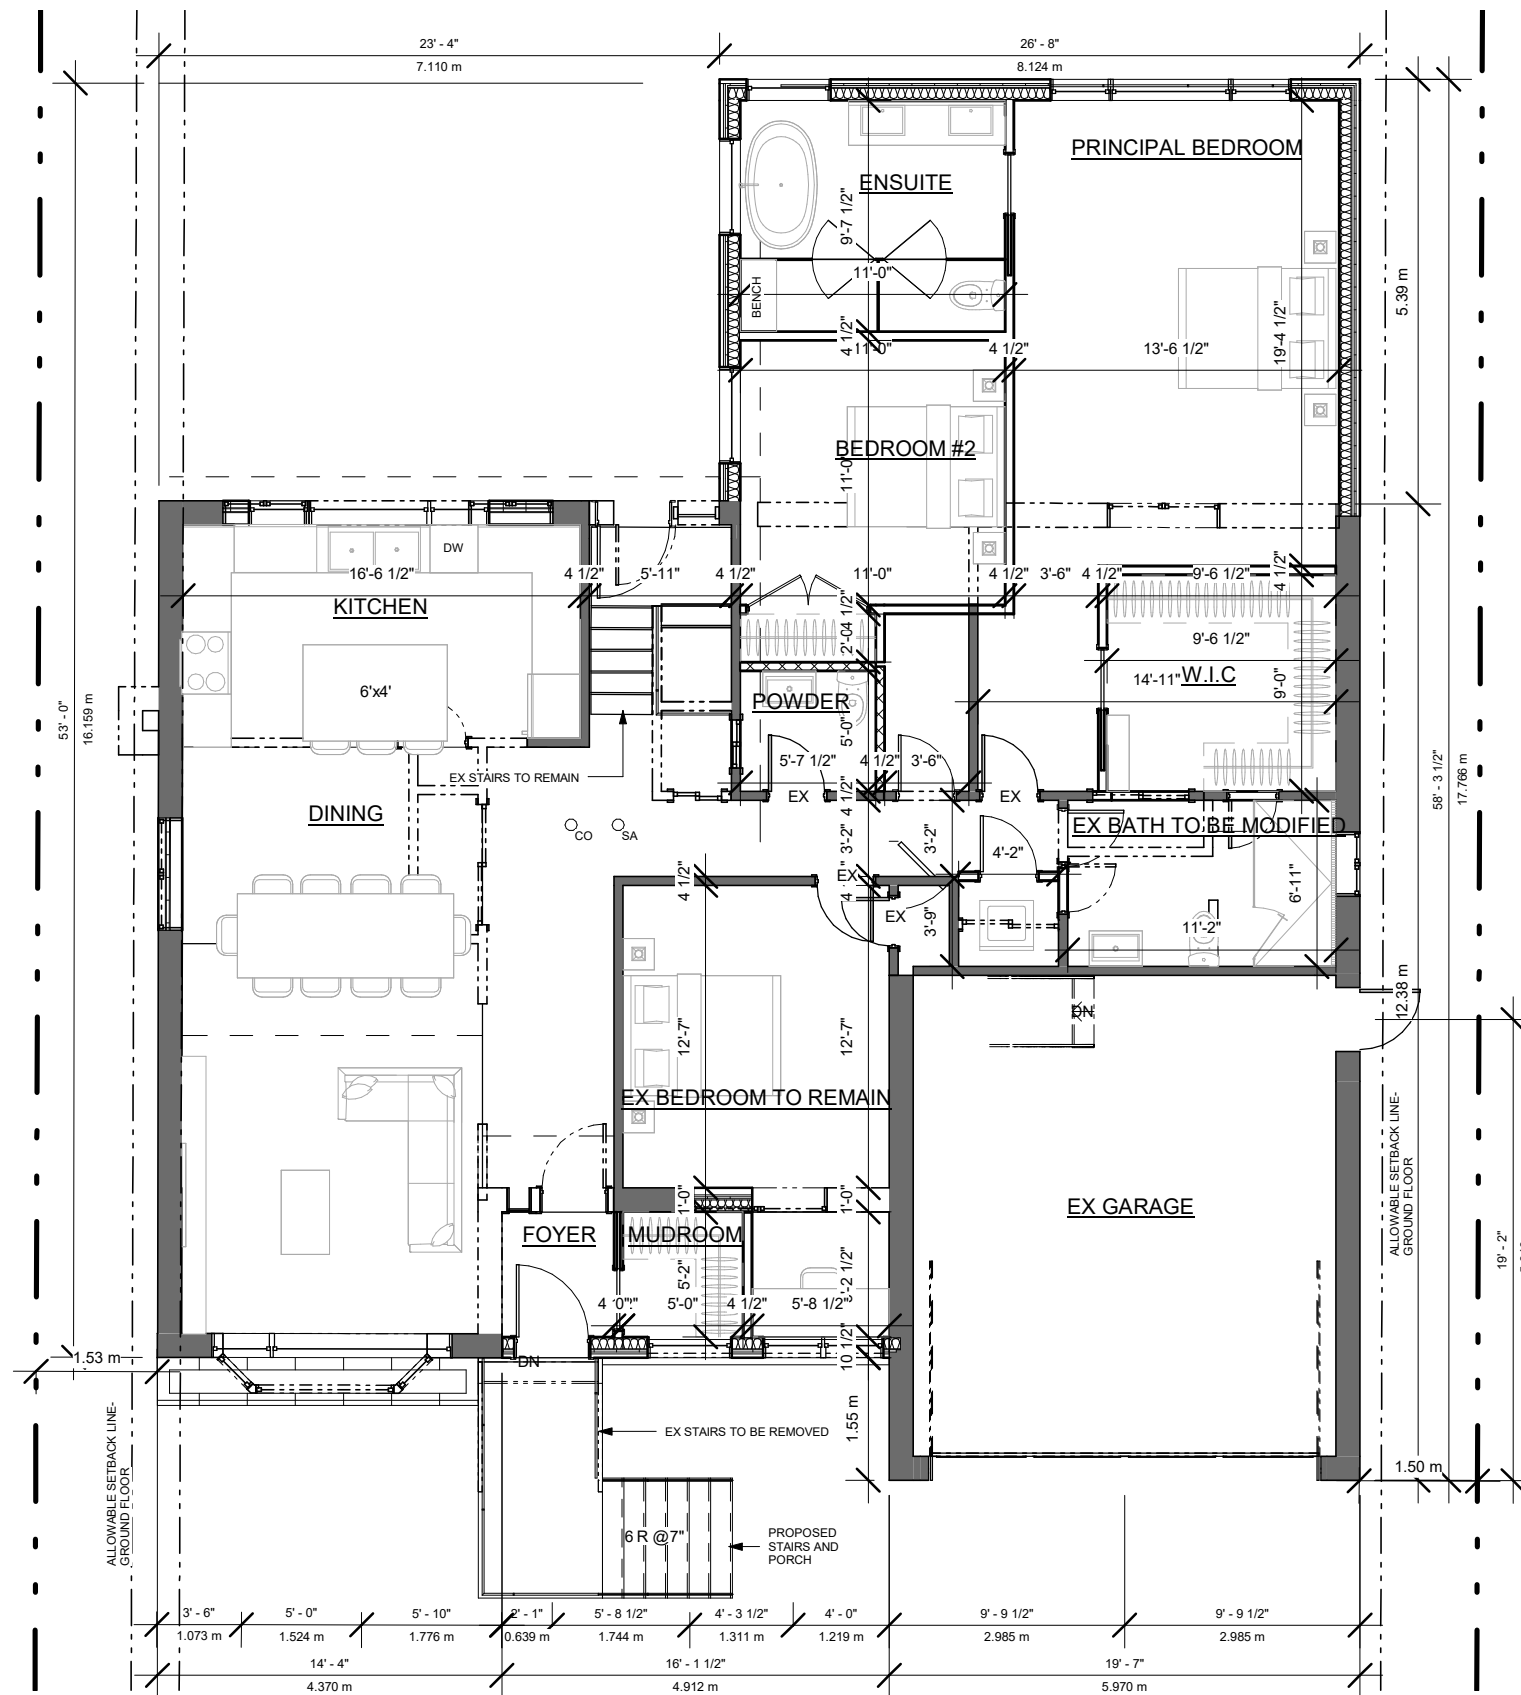

47 LADY SLIPPER CT -  
MARKHAM

STAGE  
**BP**

DRAWING NO.  
**A1-002**

No.	Description	Date
07	ISSUED FOR CLIENT	2023-11-03
06	REISSUED FOR BP	2022-03-14
05	ISSUED FOR BP	2022-02-24
04	ISSUED FOR CITY	2021-07-23
03	ISSUED FOR CLIENT	2021-06-29
02	ISSUED FOR CLIENT	2021-06-24
01	ISSUED FOR CLIENT	2021-06-24


ARCHITECTS  
**QBS** ARCHITECTS™  
TORONTO - CANADA  
info@qbsarchitects.com

**ALFA ENGINEERING SOLUTIONS**  
ENGINEERING FOR A BETTER FUTURE  
BRAMPTON - CANADA 647-227-3227 malfarraj@alfaengsolutions.com



**PROPOSED GROUND FLOOR PLAN**

PROJECT NUMBER	210135	DRAWING STATUS <b>ISSUED FOR CLIENT</b>
DATE	07/23/21	
DRAWN	JB	SCALE 1/8" = 1'-0" REVISION 07
CHECKED	SA	

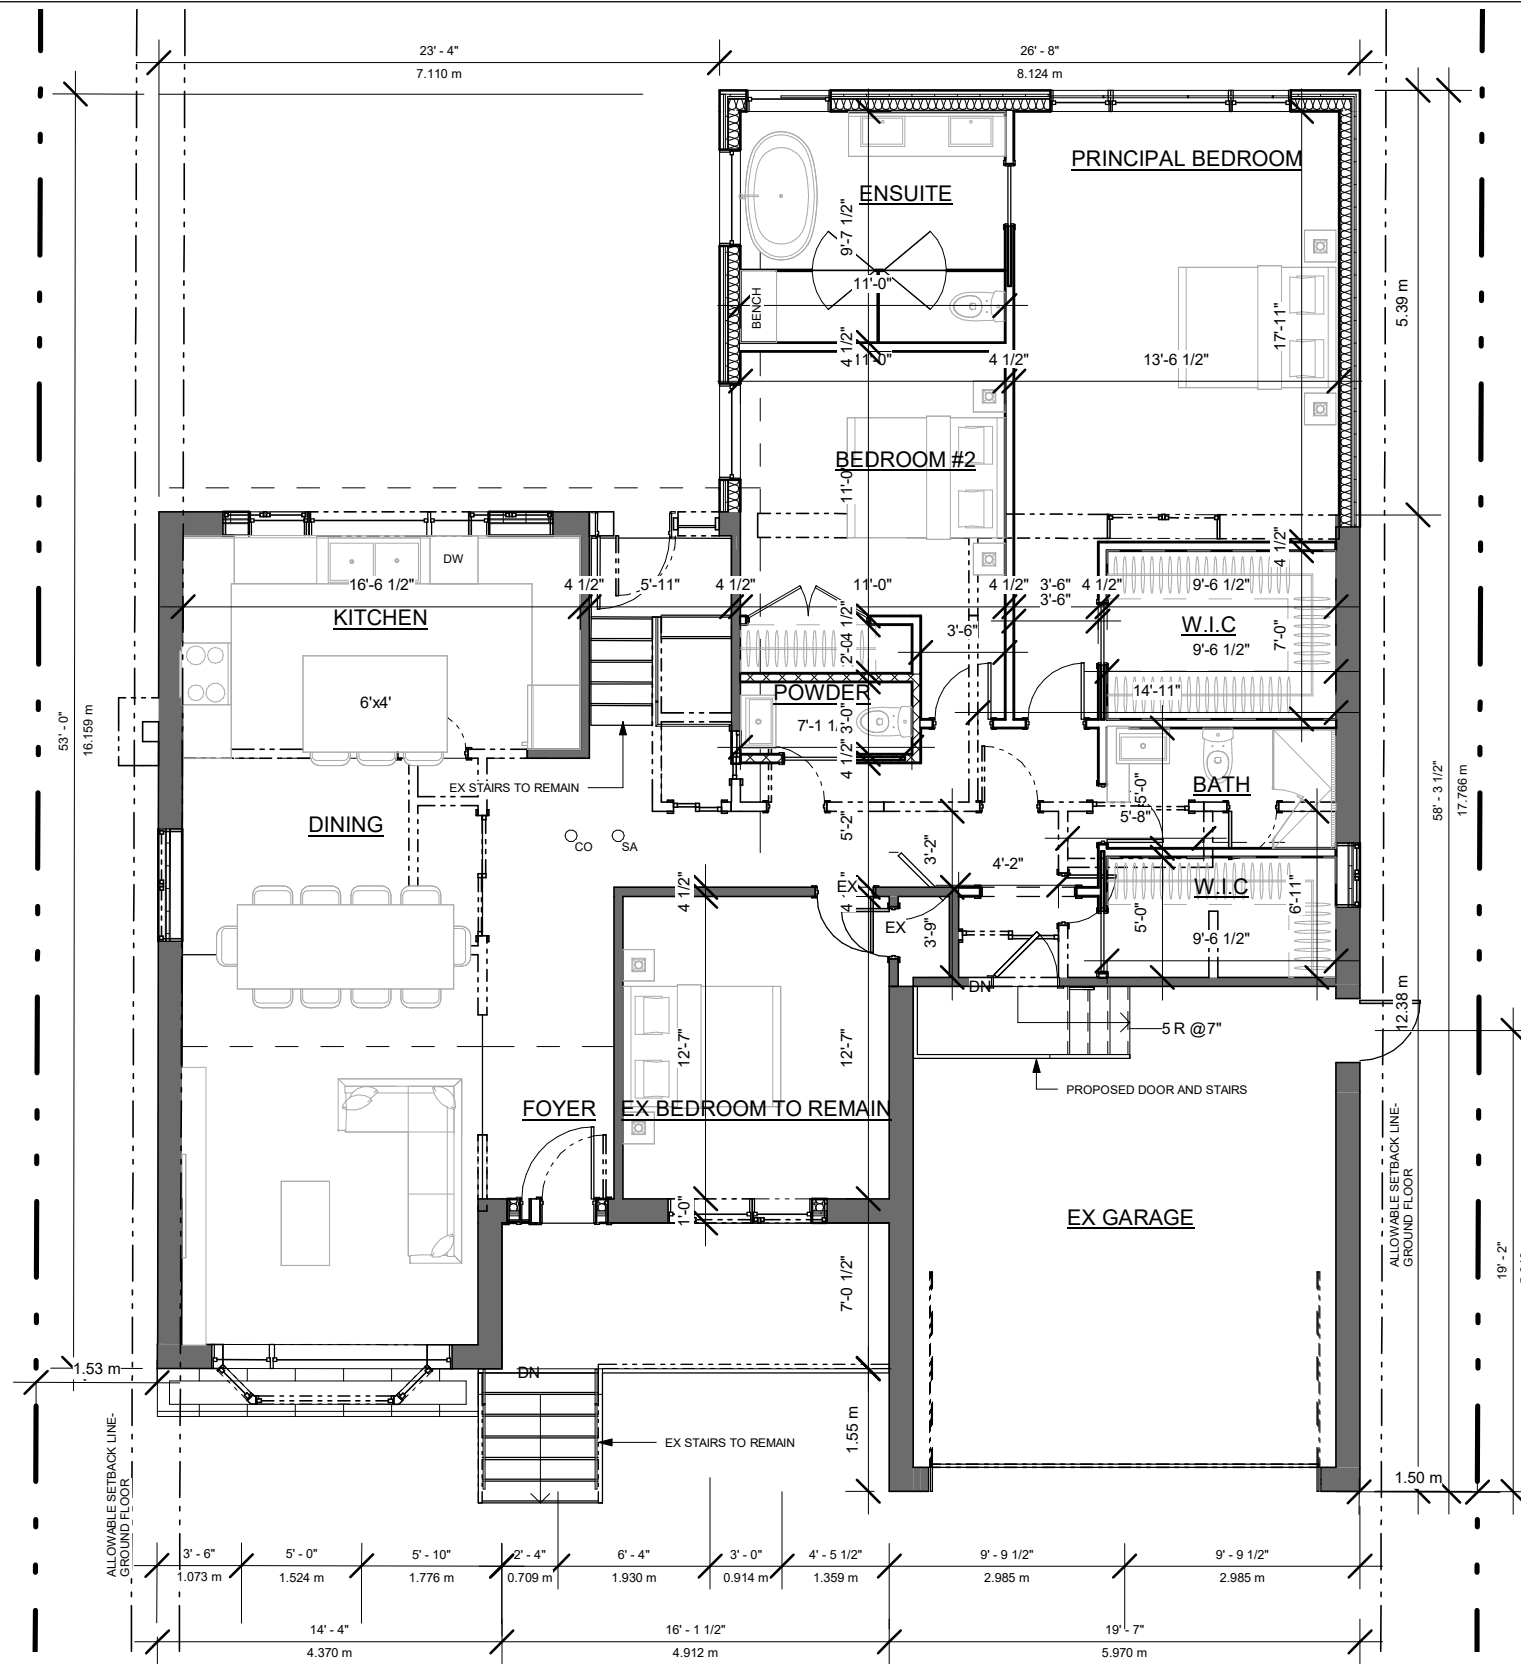

WALL LEGEND	
	EXISTING TO REMAIN
	TO BE DEMOLISHED
	NEW CONSTRUCTION

47 LADY SLIPPER CT -  
MARKHAM

STAGE  
**BP**

DRAWING NO.  
**A1-002**

No.	Description	Date
07	ISSUED FOR CLIENT	2023-11-03
06	REISSUED FOR BP	2022-03-14
05	ISSUED FOR BP	2022-02-24
04	ISSUED FOR CITY	2021-07-23
03	ISSUED FOR CLIENT	2021-06-29
02	ISSUED FOR CLIENT	2021-06-24
01	ISSUED FOR CLIENT	2021-06-24

ARCHITECTS  
**QBS** ARCHITECTS™  
TORONTO - CANADA  
info@qbsarchitects.com

**ALFA ENGINEERING SOLUTIONS**  
ENGINEERING FOR A BETTER FUTURE  
BRAMPTON - CANADA 647-227-3227 malfarraj@alfaengsolutions.com



**PROPOSED GROUND FLOOR PLAN**

PROJECT NUMBER	210135	DRAWING STATUS <b>ISSUED FOR CLIENT</b>
DATE	07/23/21	
DRAWN	JB	SCALE 1/8" = 1'-0" REVISION 07
CHECKED	SA	