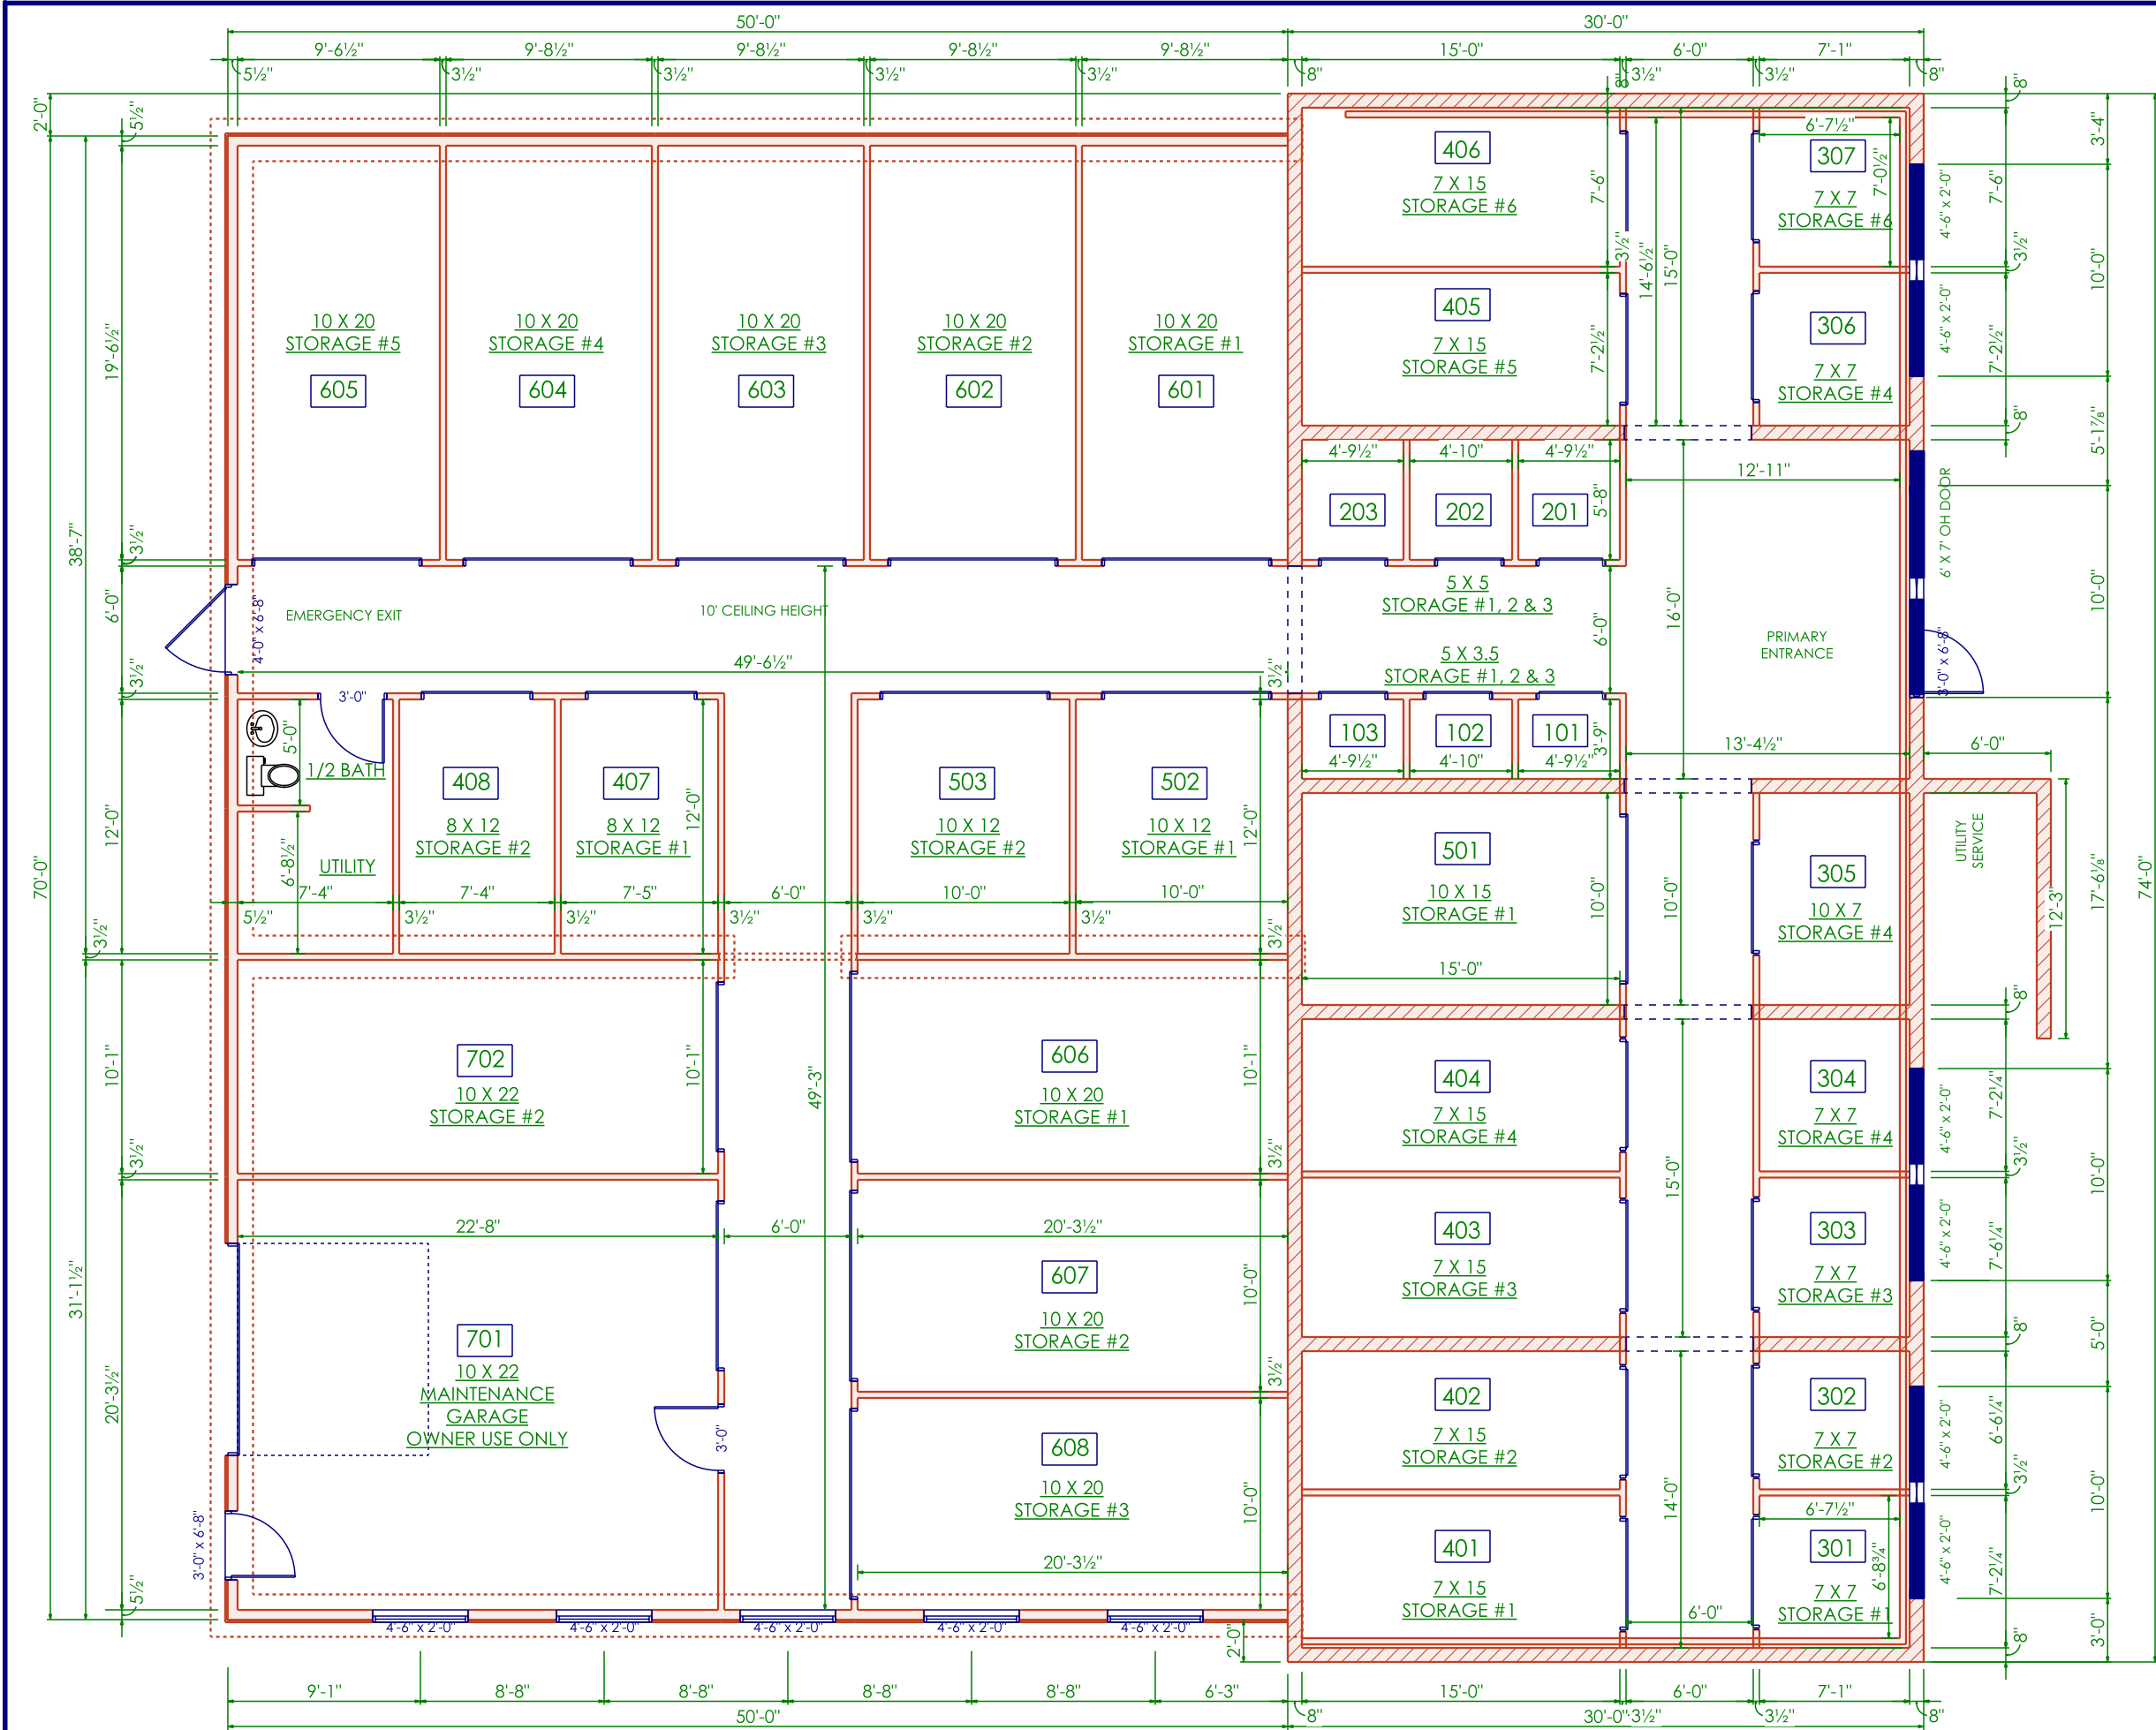


FINAL FOR CONSTRUCTION
PLEASE DISPOSE OF ALL DRAWINGS
PREVIOUS TO 03-07-2022.
SEE WINDOW SCHEDULE FOR FINAL R.O'S

NEW 2 X 6 - 10'
EXTERIOR WALLS

EXISTING
12' WALLS

REVISED: 02-07-2023
07-05-2023

NOTE ALL WINDOWS
DOORS & OVERHEAD DOOR
SIZES TO BE CONFIRMED BY
OWNER/SUPPLIER

BUILDERS SELECT

"Serving the Cedar Valley
with Quality Building Materials"

2120 Main Street
Cedar Falls, IA
319-266-2668

CUSTOMER:

SORENSEN REAL ESTATE
STORAGE ADDITION 3717 MIDWAY DRIVE
CEDAR FALLS, IOWA

START DATE:
12-21-2021

REVISIONS:
01-05-2022
UPDATED:
01-21-2022
02-28-2022

FINAL:
03-07-2022


REVISIONS PER
CUSTOMER
12-13-2022

DRAWING TYPE

FLOOR PLAN

THESE PLANS ARE INTENDED BY BUILDERS
SELECT FOR USE BY BUILDERS WHO ARE
ACKNOWLEDGEABLE AND EXPERIENCED
IN NORMAL CONSTRUCTION STANDARDS,
STATE AND LOCAL CODES AND PRACTICES.
BUILDERS SELECT IS NOT A LICENSED ARCHITECT.
BUILDERS SELECT SPECIFICALLY DISCLAIMS
ANY WARRANTIES HEREIN AND ASSUMES NO
RESPONSIBILITY FOR ANY ERRORS HEREIN OR FOR
IMPROPER CONSTRUCTION BY THE USER
OF THESE PLANS.

DRAWN BY:
Janean

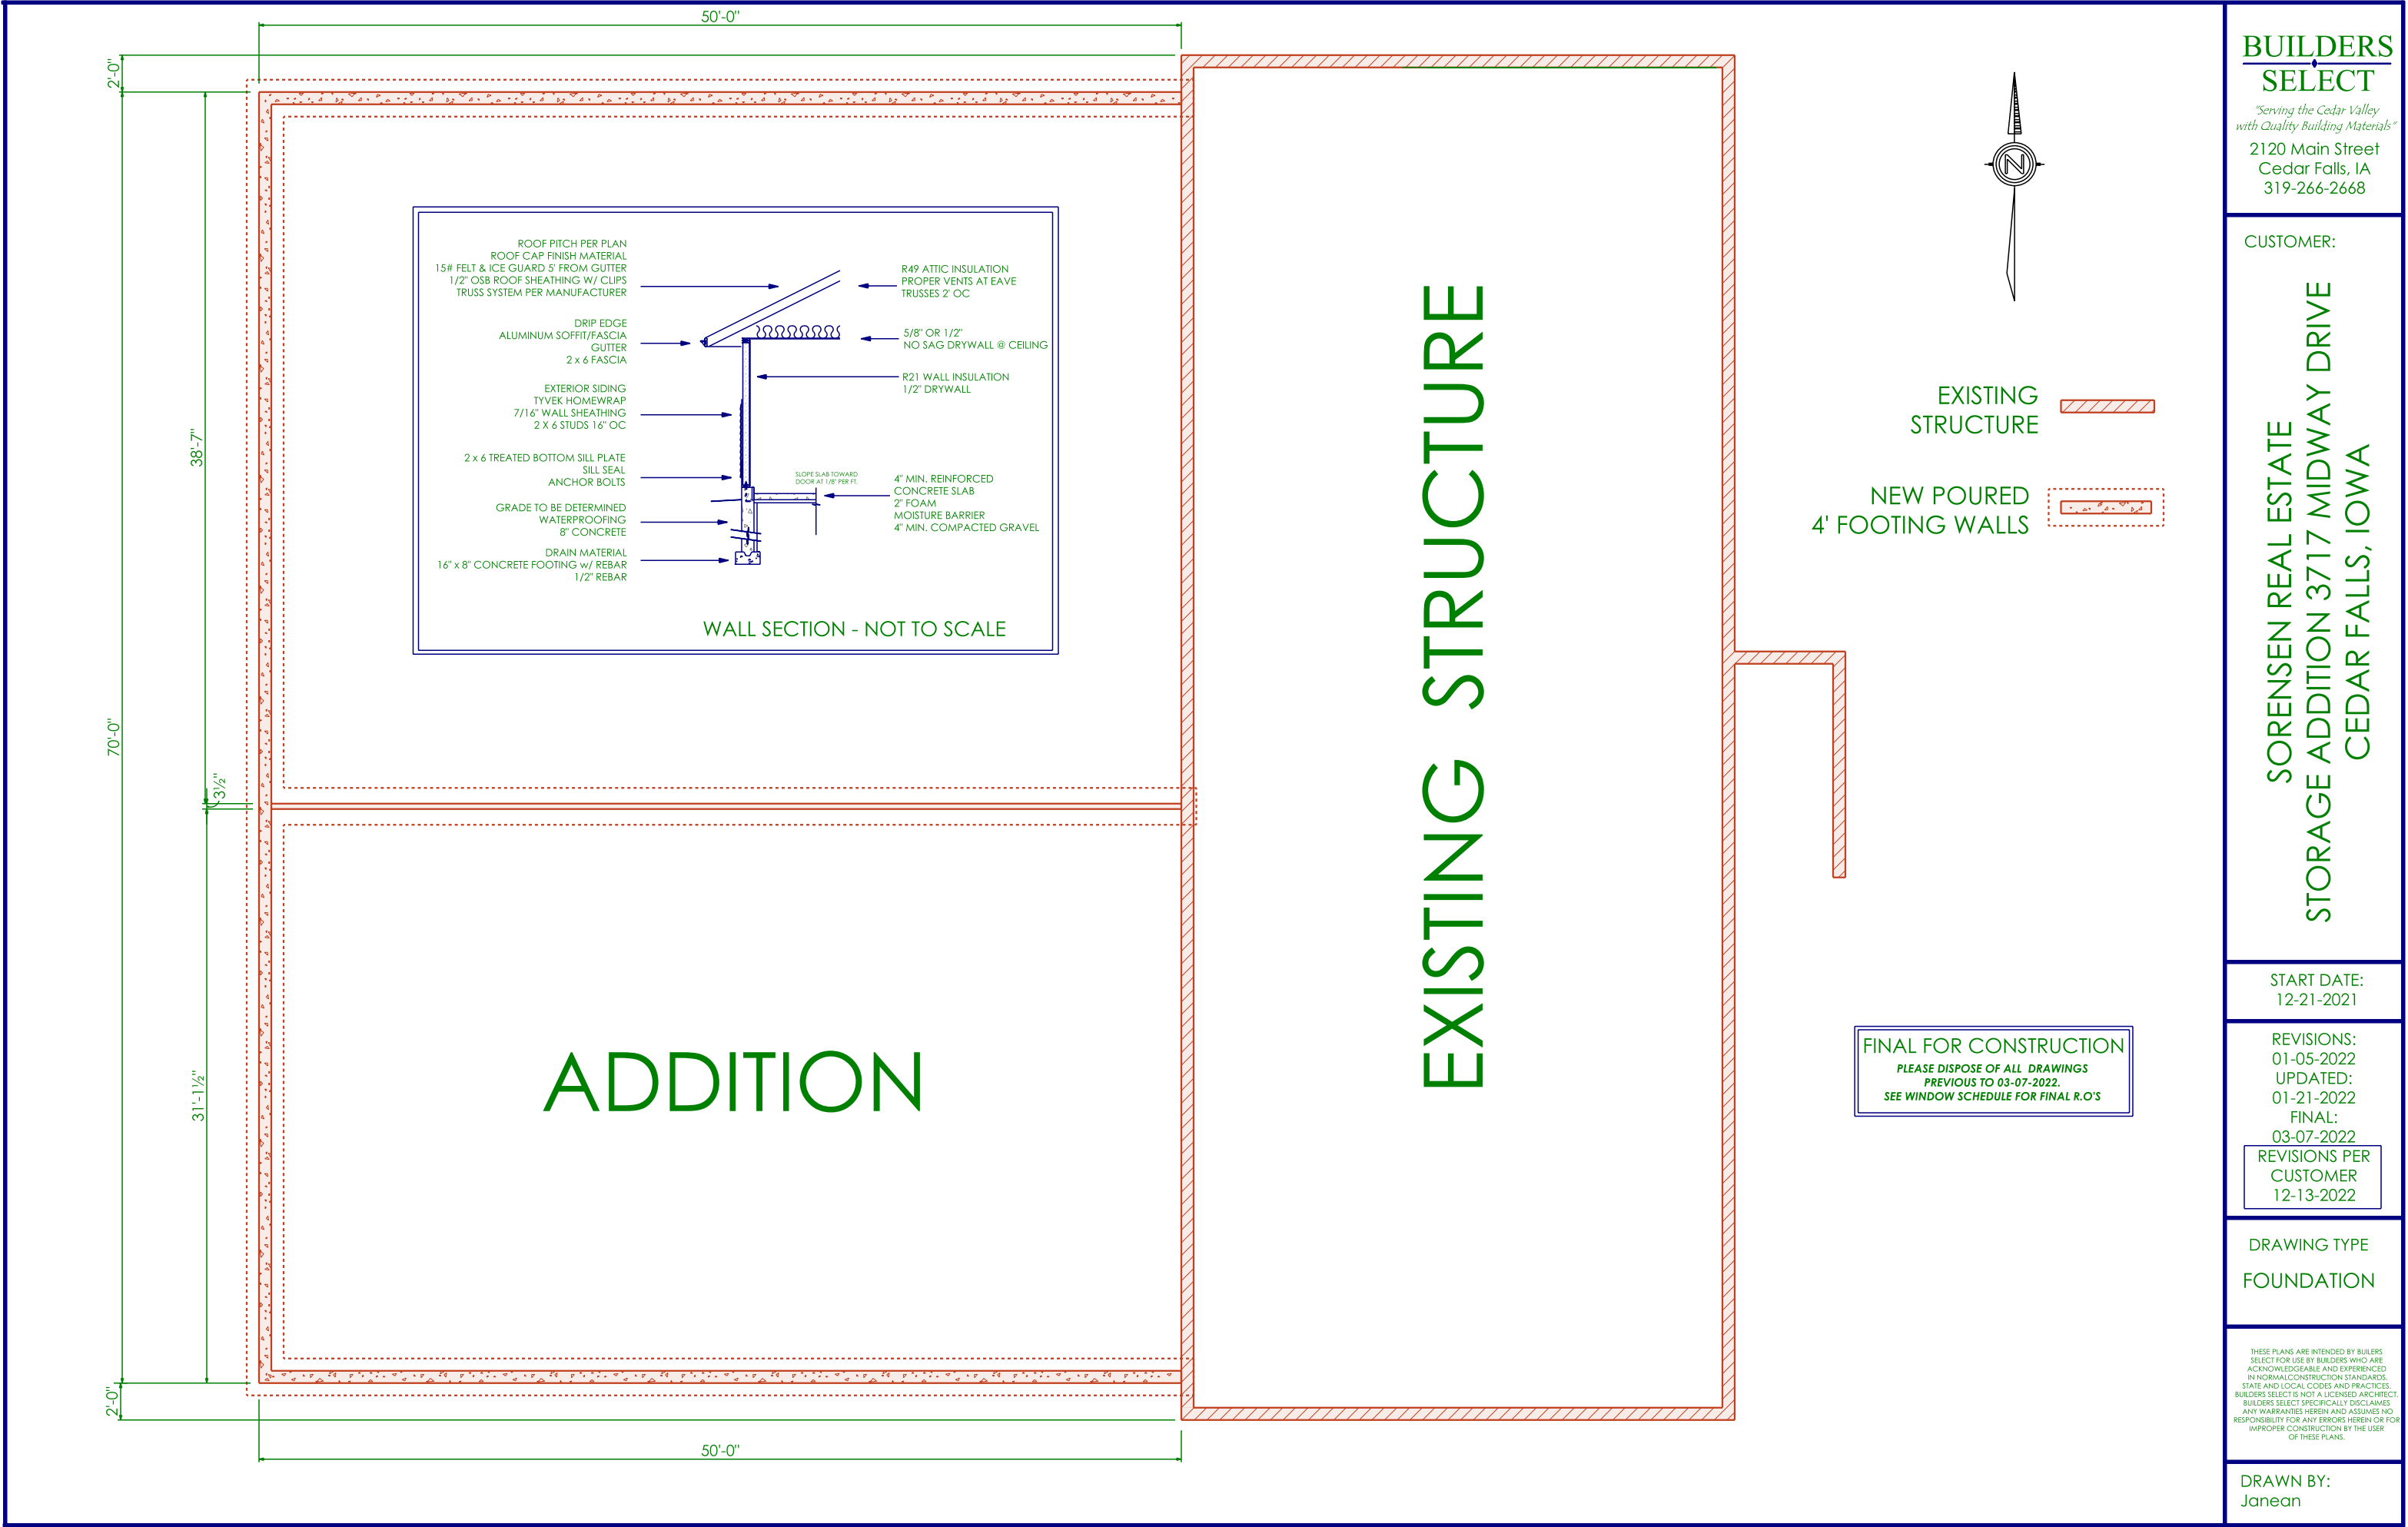

EXISTING
STRUCTURE

NEW POURED
4' FOOTING WALLS

FINAL FOR CONSTRUCTION
PLEASE DISPOSE OF ALL DRAWINGS
PREVIOUS TO 03-07-2022.
SEE WINDOW SCHEDULE FOR FINAL R.O'S

**BUILDERS
SELECT**
*"Serving the Cedar Valley
with Quality Building Materials"*
2120 Main Street
Cedar Falls, IA
319-266-2668

CUSTOMER:

SORENSEN REAL ESTATE
STORAGE ADDITION 3717 MIDWAY DRIVE
CEDAR FALLS, IOWA

START DATE:
12-21-2021


REVISIONS:
01-05-2022
UPDATED:
01-21-2022
FINAL:
03-07-2022

REVISIONS PER
CUSTOMER
12-13-2022


DRAWING TYPE
FOUNDATION

THESE PLANS ARE INTENDED BY BUILDERS
SELECT FOR USE BY BUILDERS WHO ARE
ACKNOWLEDGEABLE AND EXPERIENCED
IN NORMAL CONSTRUCTION STANDARDS,
STATE AND LOCAL CODES AND PRACTICES.
BUILDERS SELECT IS NOT A LICENSED ARCHITECT.
BUILDERS SELECT SPECIFICALLY DISCLAIMS
ANY WARRANTIES HEREIN AND ASSUMES NO
RESPONSIBILITY FOR ANY ERRORS HEREIN OR FOR
IMPROPER CONSTRUCTION BY THE USER
OF THESE PLANS.

DRAWN BY:
Janean

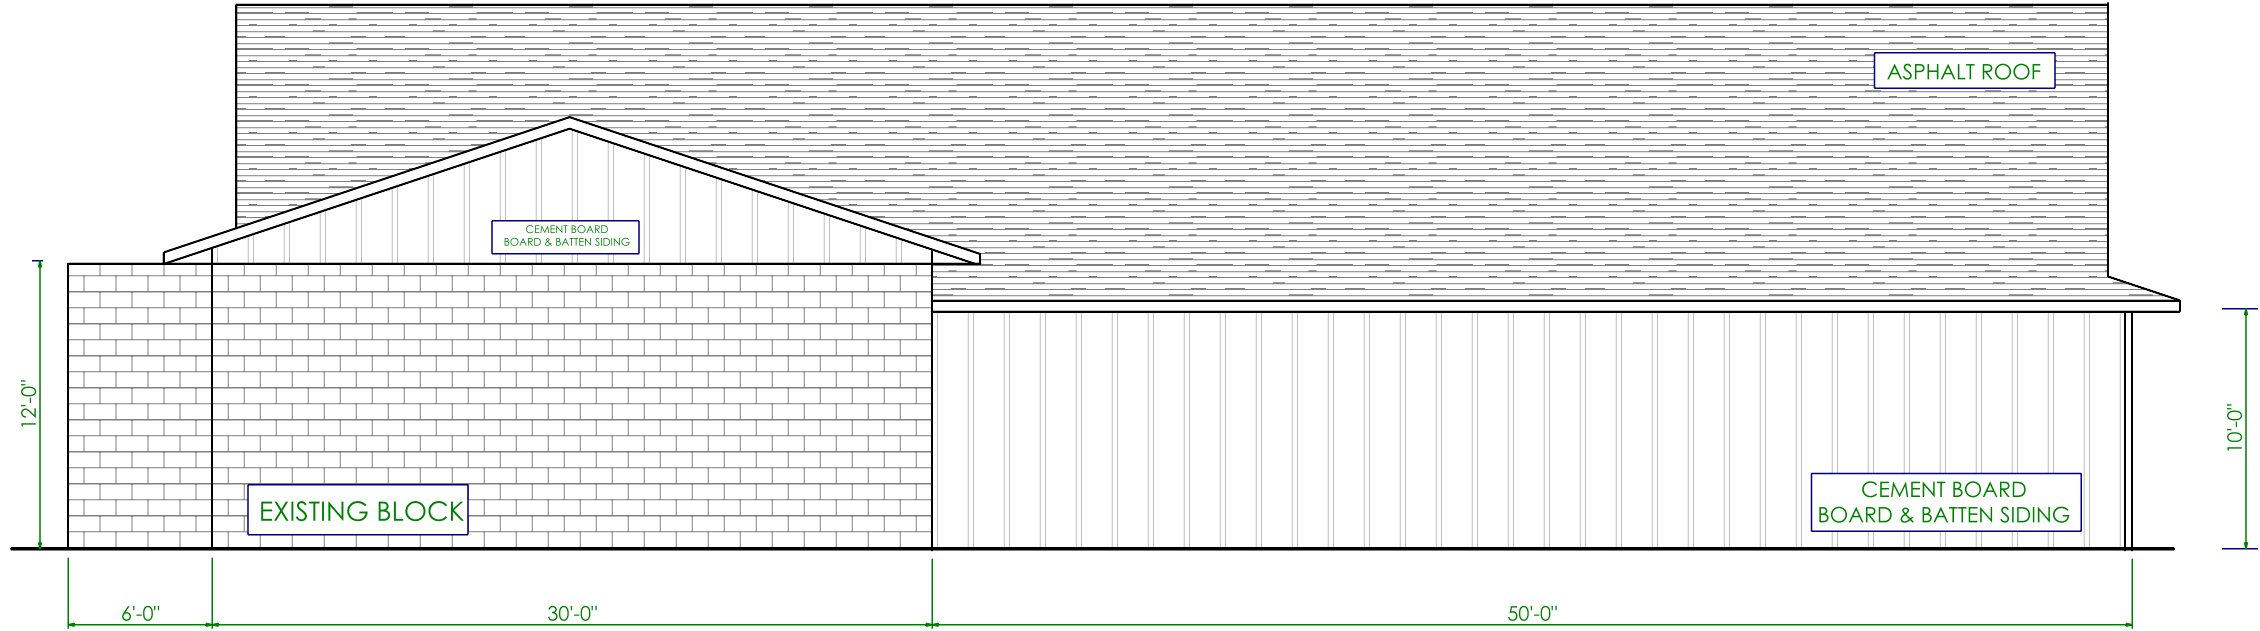

NORTH ELEVATION

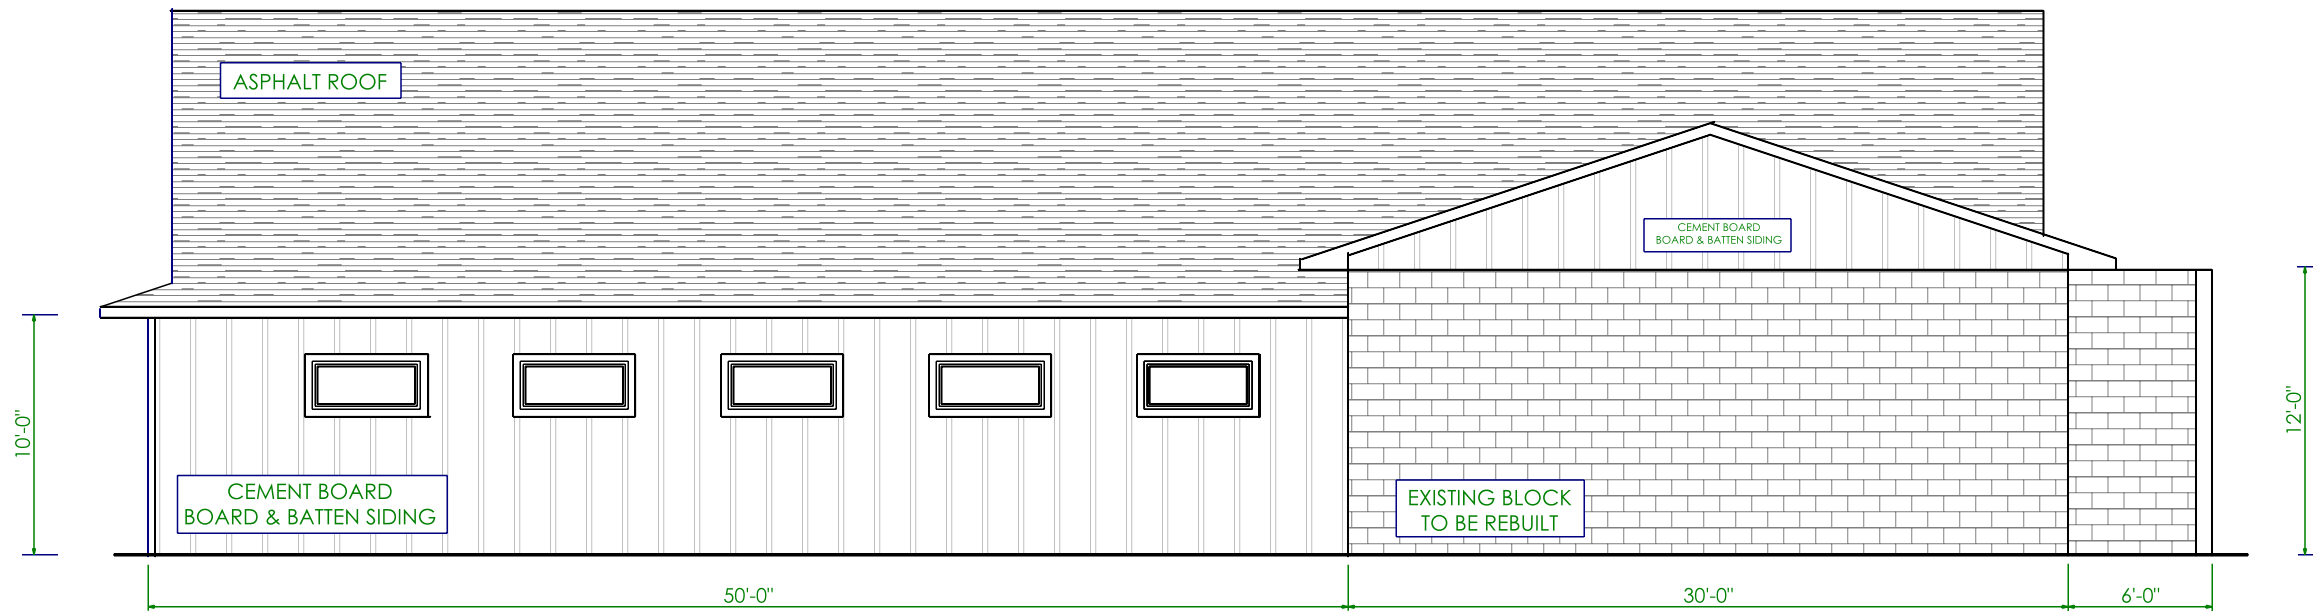

SOUTH ELEVATION

BUILDERS
SELECT

"Serving the Cedar Valley
with Quality Building Materials"

2120 Main Street
Cedar Falls, IA
319-266-2668

CUSTOMER:

SORENSEN REAL ESTATE
STORAGE ADDITION 3717 MIDWAY DRIVE
CEDAR FALLS, IOWA


START DATE:
12-21-2021

REVISIONS:
01-05-2022
UPDATE:
01-21-2022
FINAL:
03-07-2022
REVISED PER
CUSTOMER
12-13-2022


DRAWING TYPE
NORTH & SOUTH
ELEVATIONS

THESE PLANS ARE INTENDED BY BUILDERS
SELECT FOR USE BY BUILDERS WHO ARE
ACKNOWLEDGEABLE AND EXPERIENCED
IN NORMAL CONSTRUCTION STANDARDS,
STATE AND LOCAL CODES AND PRACTICES.
BUILDERS SELECT IS NOT A LICENSED ARCHITECT.
BUILDERS SELECT SPECIFICALLY DISCLAIMS
ANY WARRANTIES HEREIN AND ASSUMES NO
RESPONSIBILITY FOR ANY ERRORS HEREIN OR FOR
IMPROPER CONSTRUCTION BY THE USER
OF THESE PLANS.

DRAWN BY:
Janean

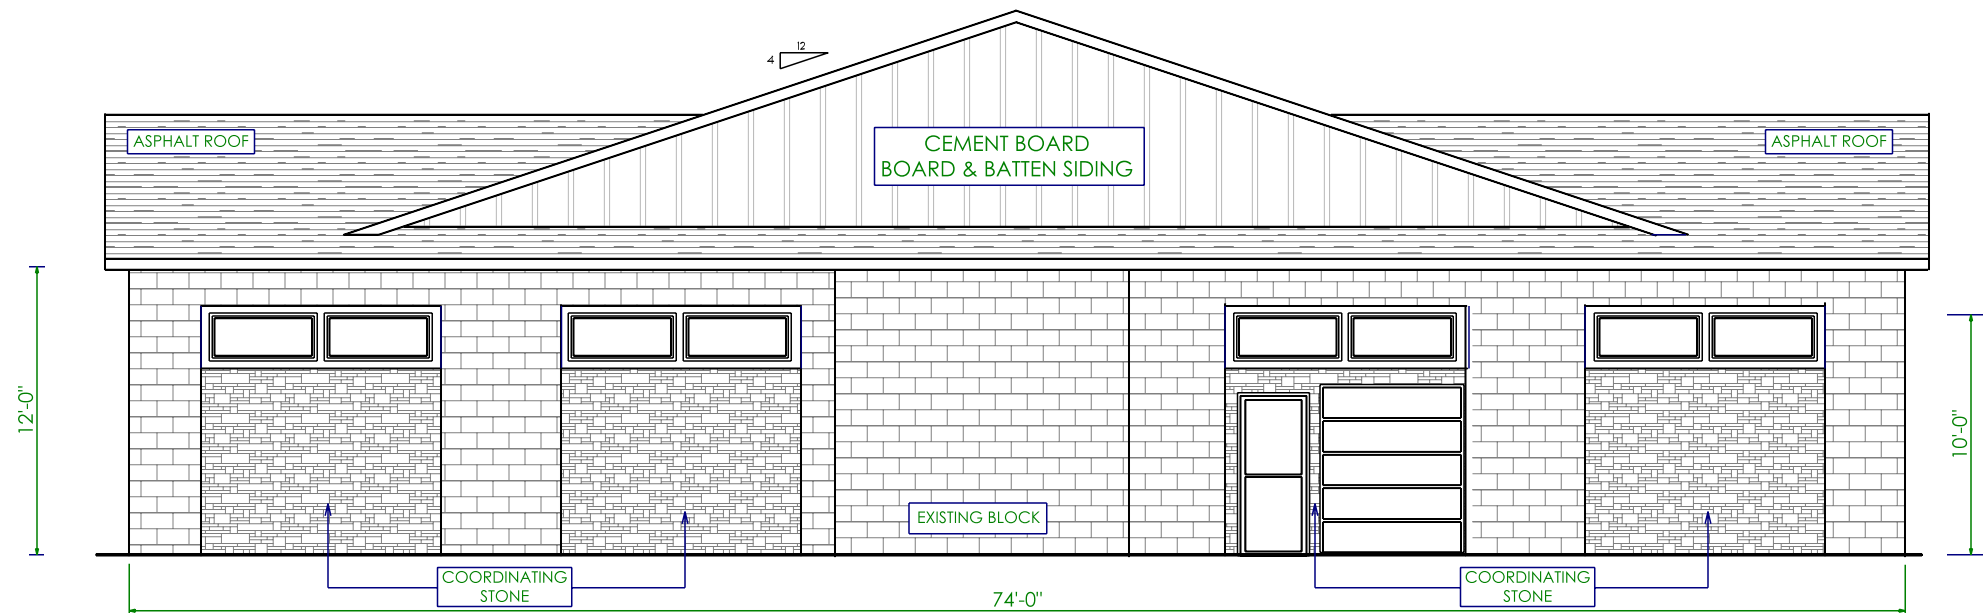

EAST ELEVATION

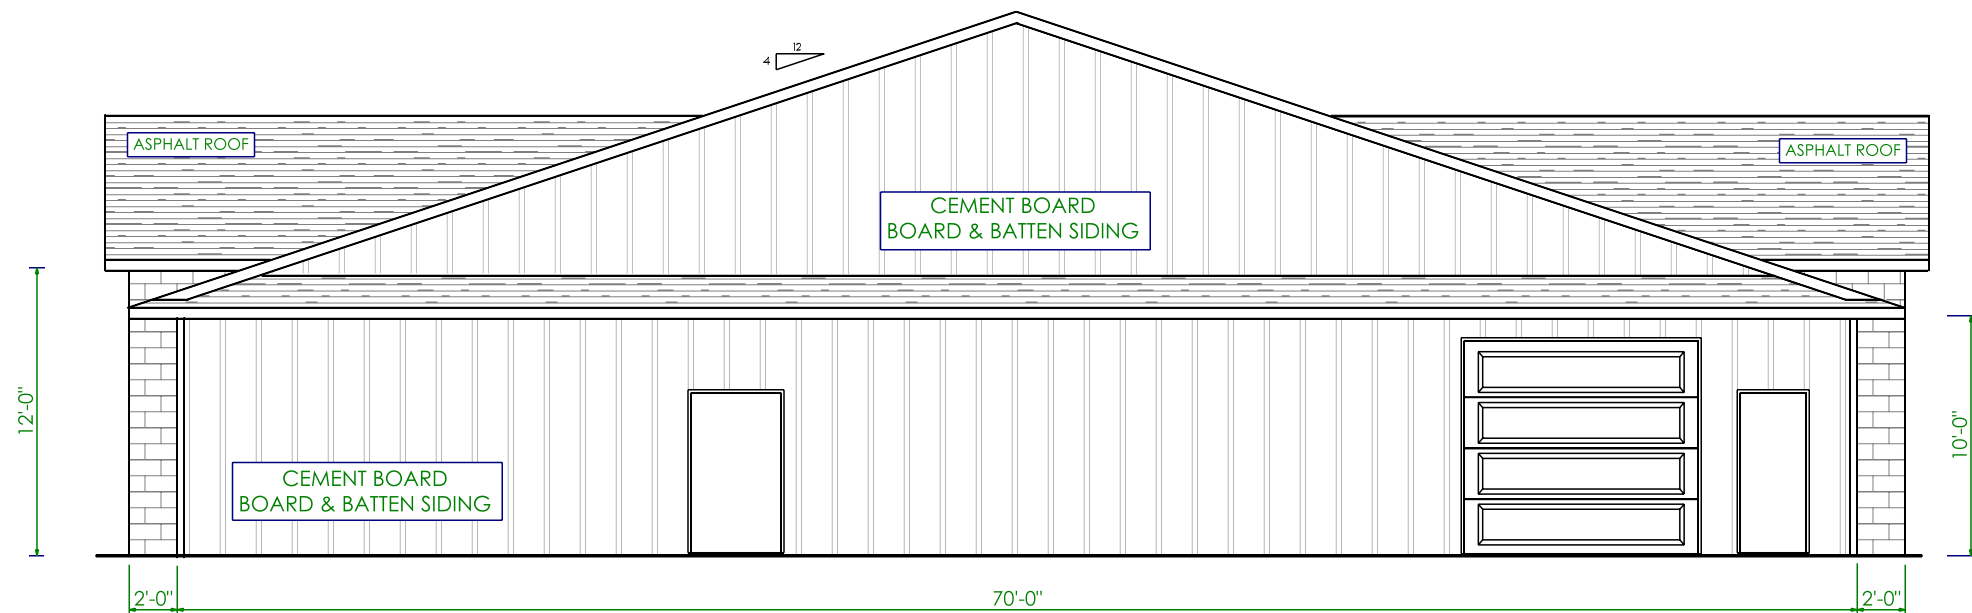

WEST ELEVATION

REVISED: 02-07-2023
07-05-2023

BUILDERS SELECT

"Serving the Cedar Valley
with Quality Building Materials"

2120 Main Street
Cedar Falls, IA
319-266-2668

CUSTOMER:

SORENSEN REAL ESTATE
STORAGE ADDITION 3717 MIDWAY DRIVE
CEDAR FALLS, IOWA

START DATE:
12-21-2021

REVISIONS:
01-05-2022
UPDATED:
01-21-2022
FINAL:
03-07-2022

REVISIONS PER
CUSTOMER
12-13-2022

DRAWING TYPE

EAST & WEST
ELEVATIONS

DRAWN BY:
Janean