


FLOOR AREA SQUARE FOOTAGES



1879	MAIN FLOOR
1211	UPPER FLOOR
3090	SUB TOTAL

535	GARAGE
481	UPPER OFFICE
1016	SUB TOTAL

4106 TOTAL

 

1 MAIN LEVEL
FLOOR PLAN
 SCALE: 1/8" = 1'-0"

 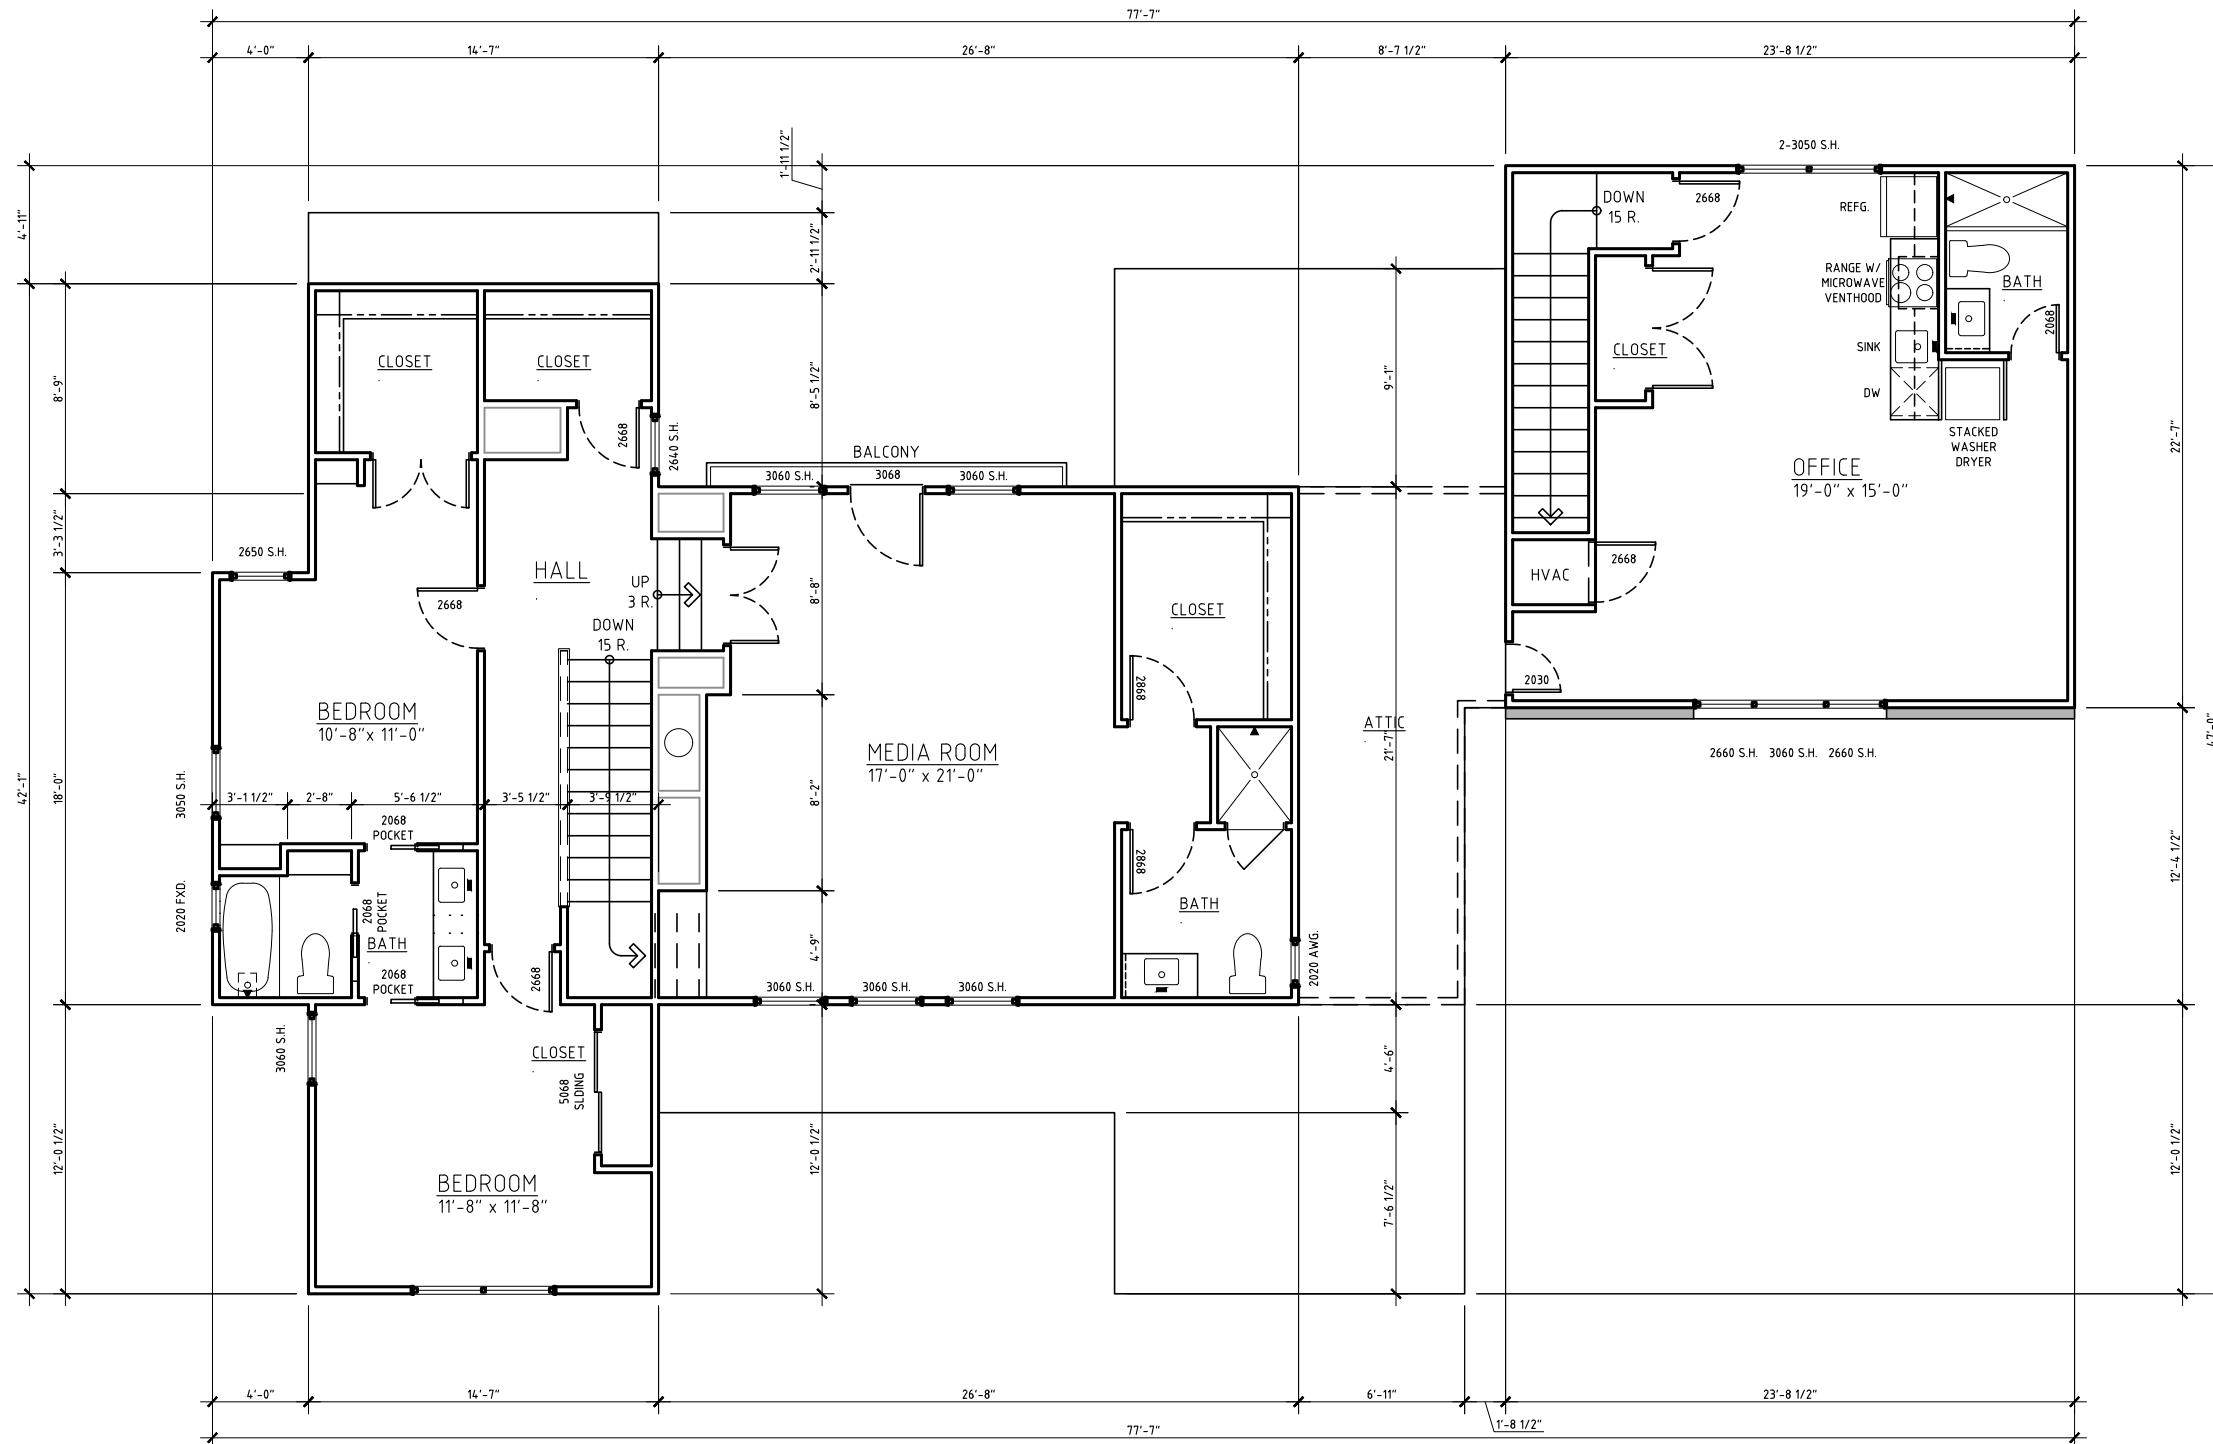

UPPER LEVEL
FLOOR PLAN
 SCALE: 1/8" = 1'-0"
 2