


CHERRYWOOD  
RIVERVALE, N.J.  
MARKET UNIT-E

2444 MORRIS AVENUE  
UNION, NJ 07083  
TEL: (908) 686-2230  
FAX: (908) 864-7425

SK-E2

SH-RIVERVALE  
01-17-2011

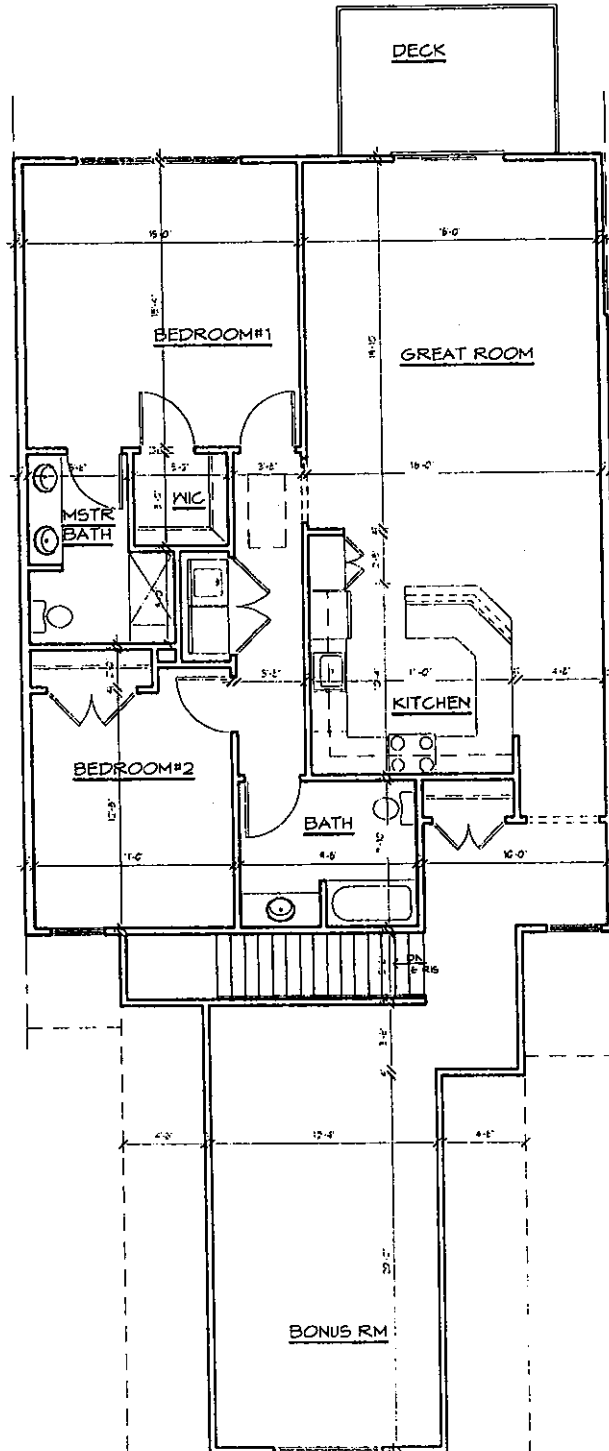


MARKET FLAT- UNIT-E2  
SECOND FLOOR PLAN  
SCALE: 1/4" = 1'-0"  
LIVING AREA: 1,113 SQ. FT.  
GARAGE AREA: 224 SQ. FT.

CHERRYWOOD  
RIVERVALE, NJ  
MARKET UNIT-E

2444 MORRIS AVENUE  
UNION, NJ 07083  
TEL: (908) 686-2230  
FAX: (908) 964-7425

SK-EB
GH-RIVERVALE
01-11-2011

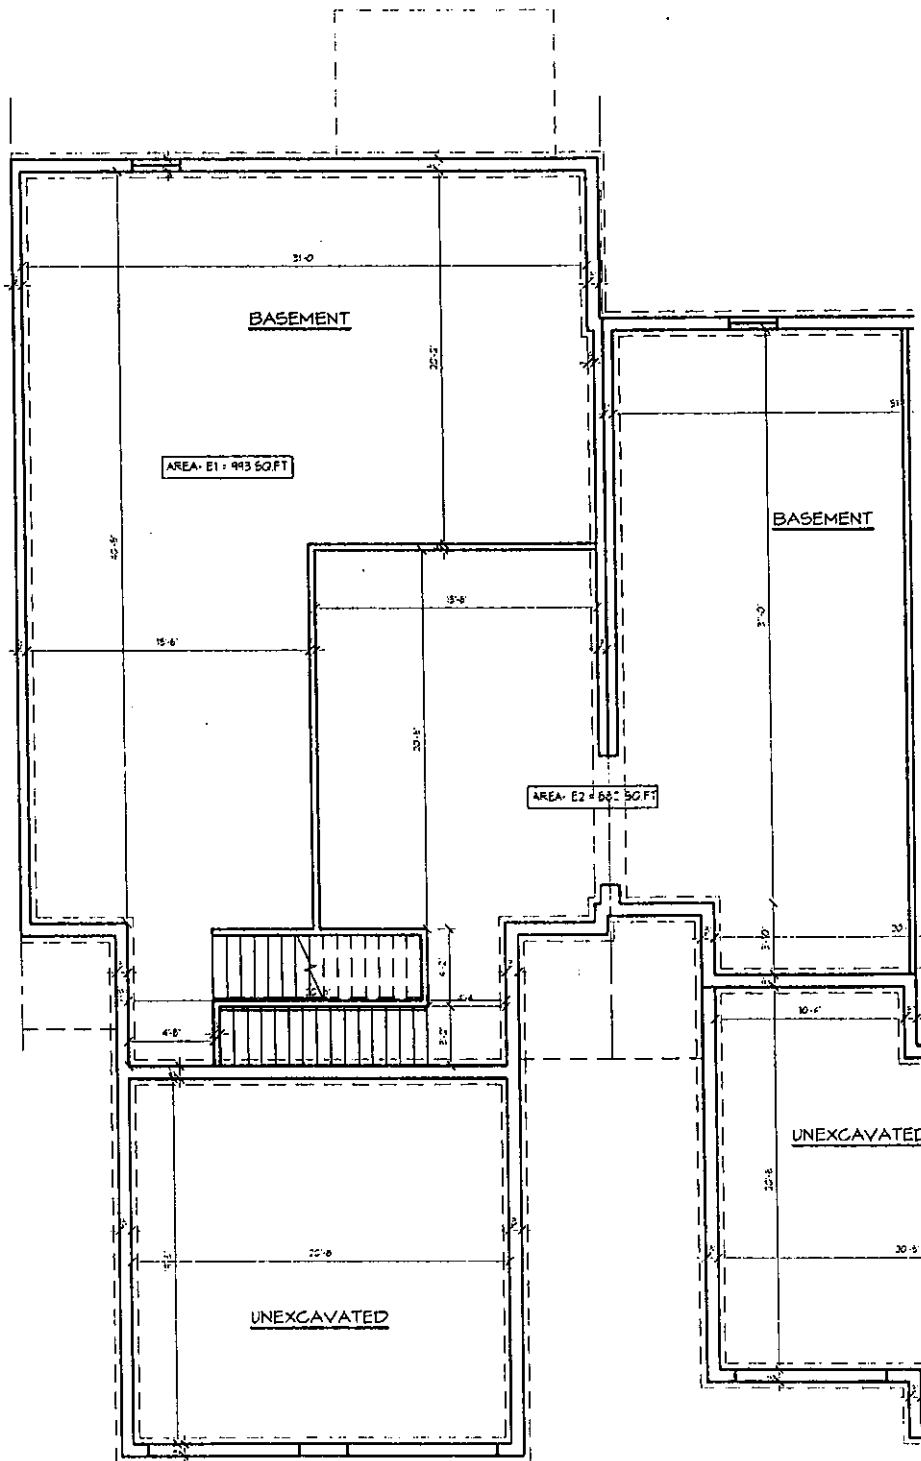

MARKET FLAT - UNIT-E  
FOUNDATION PLAN  
SCALE 1/8" = 1'-0"