


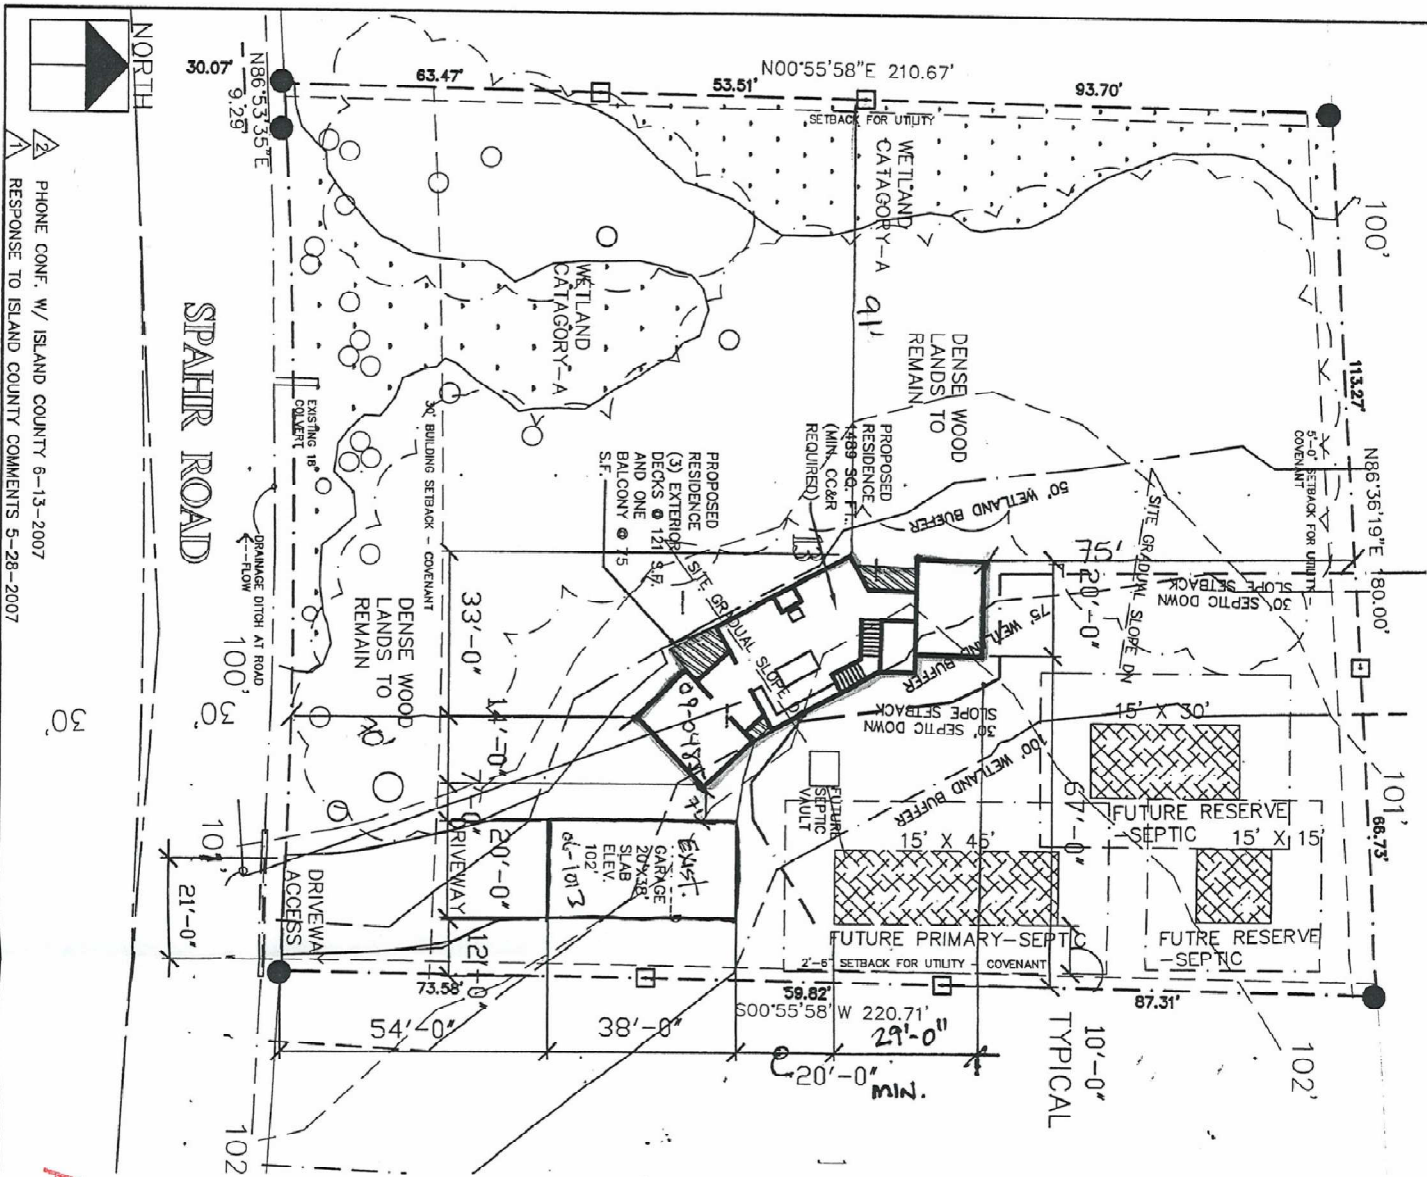

PHONE CONF. W/ ISLAND COUNTY 6-13-2007
RESPONSE TO ISLAND COUNTY COMMENTS 5-28-2007
SPAHR PROPERTY
MASTER SITE PLAN

SCALE
1" = 30'-0"
DATE:
5-28-2007

- Notes:
1. Land use and site plan previously approved related clearing and grading permit - 324/06. This permit is being submitted under this clearing and grading permit.
 2. All clearing and grading has been completed except for the excavation at the single family resident foundation.
 3. All erosion control measures remain in place. Cleared areas have either been planted with native plants or seeded to control erosion.
 4. These plans are the approved clearing and grading drawings, with minor modifications indicating the existing garage and proposed single family residence.
 5. Stabilized construction entrance is still in place.

Project :
Spahr Residence
3086 Spahr Road
Greenbank, WA 98253

Previous Permitted Documents - For Information Only
Copyrighted Material

Date: 6-20-2009

Master Site Plan

Island Soil Clearing & Development
APPROVED PLOT PLAN
To be kept on site with plans
for STR 1/10/09

A1.2