


**GARAGE & BONUS ROOM PLAN (SCALE: NOT TO SCALE)**

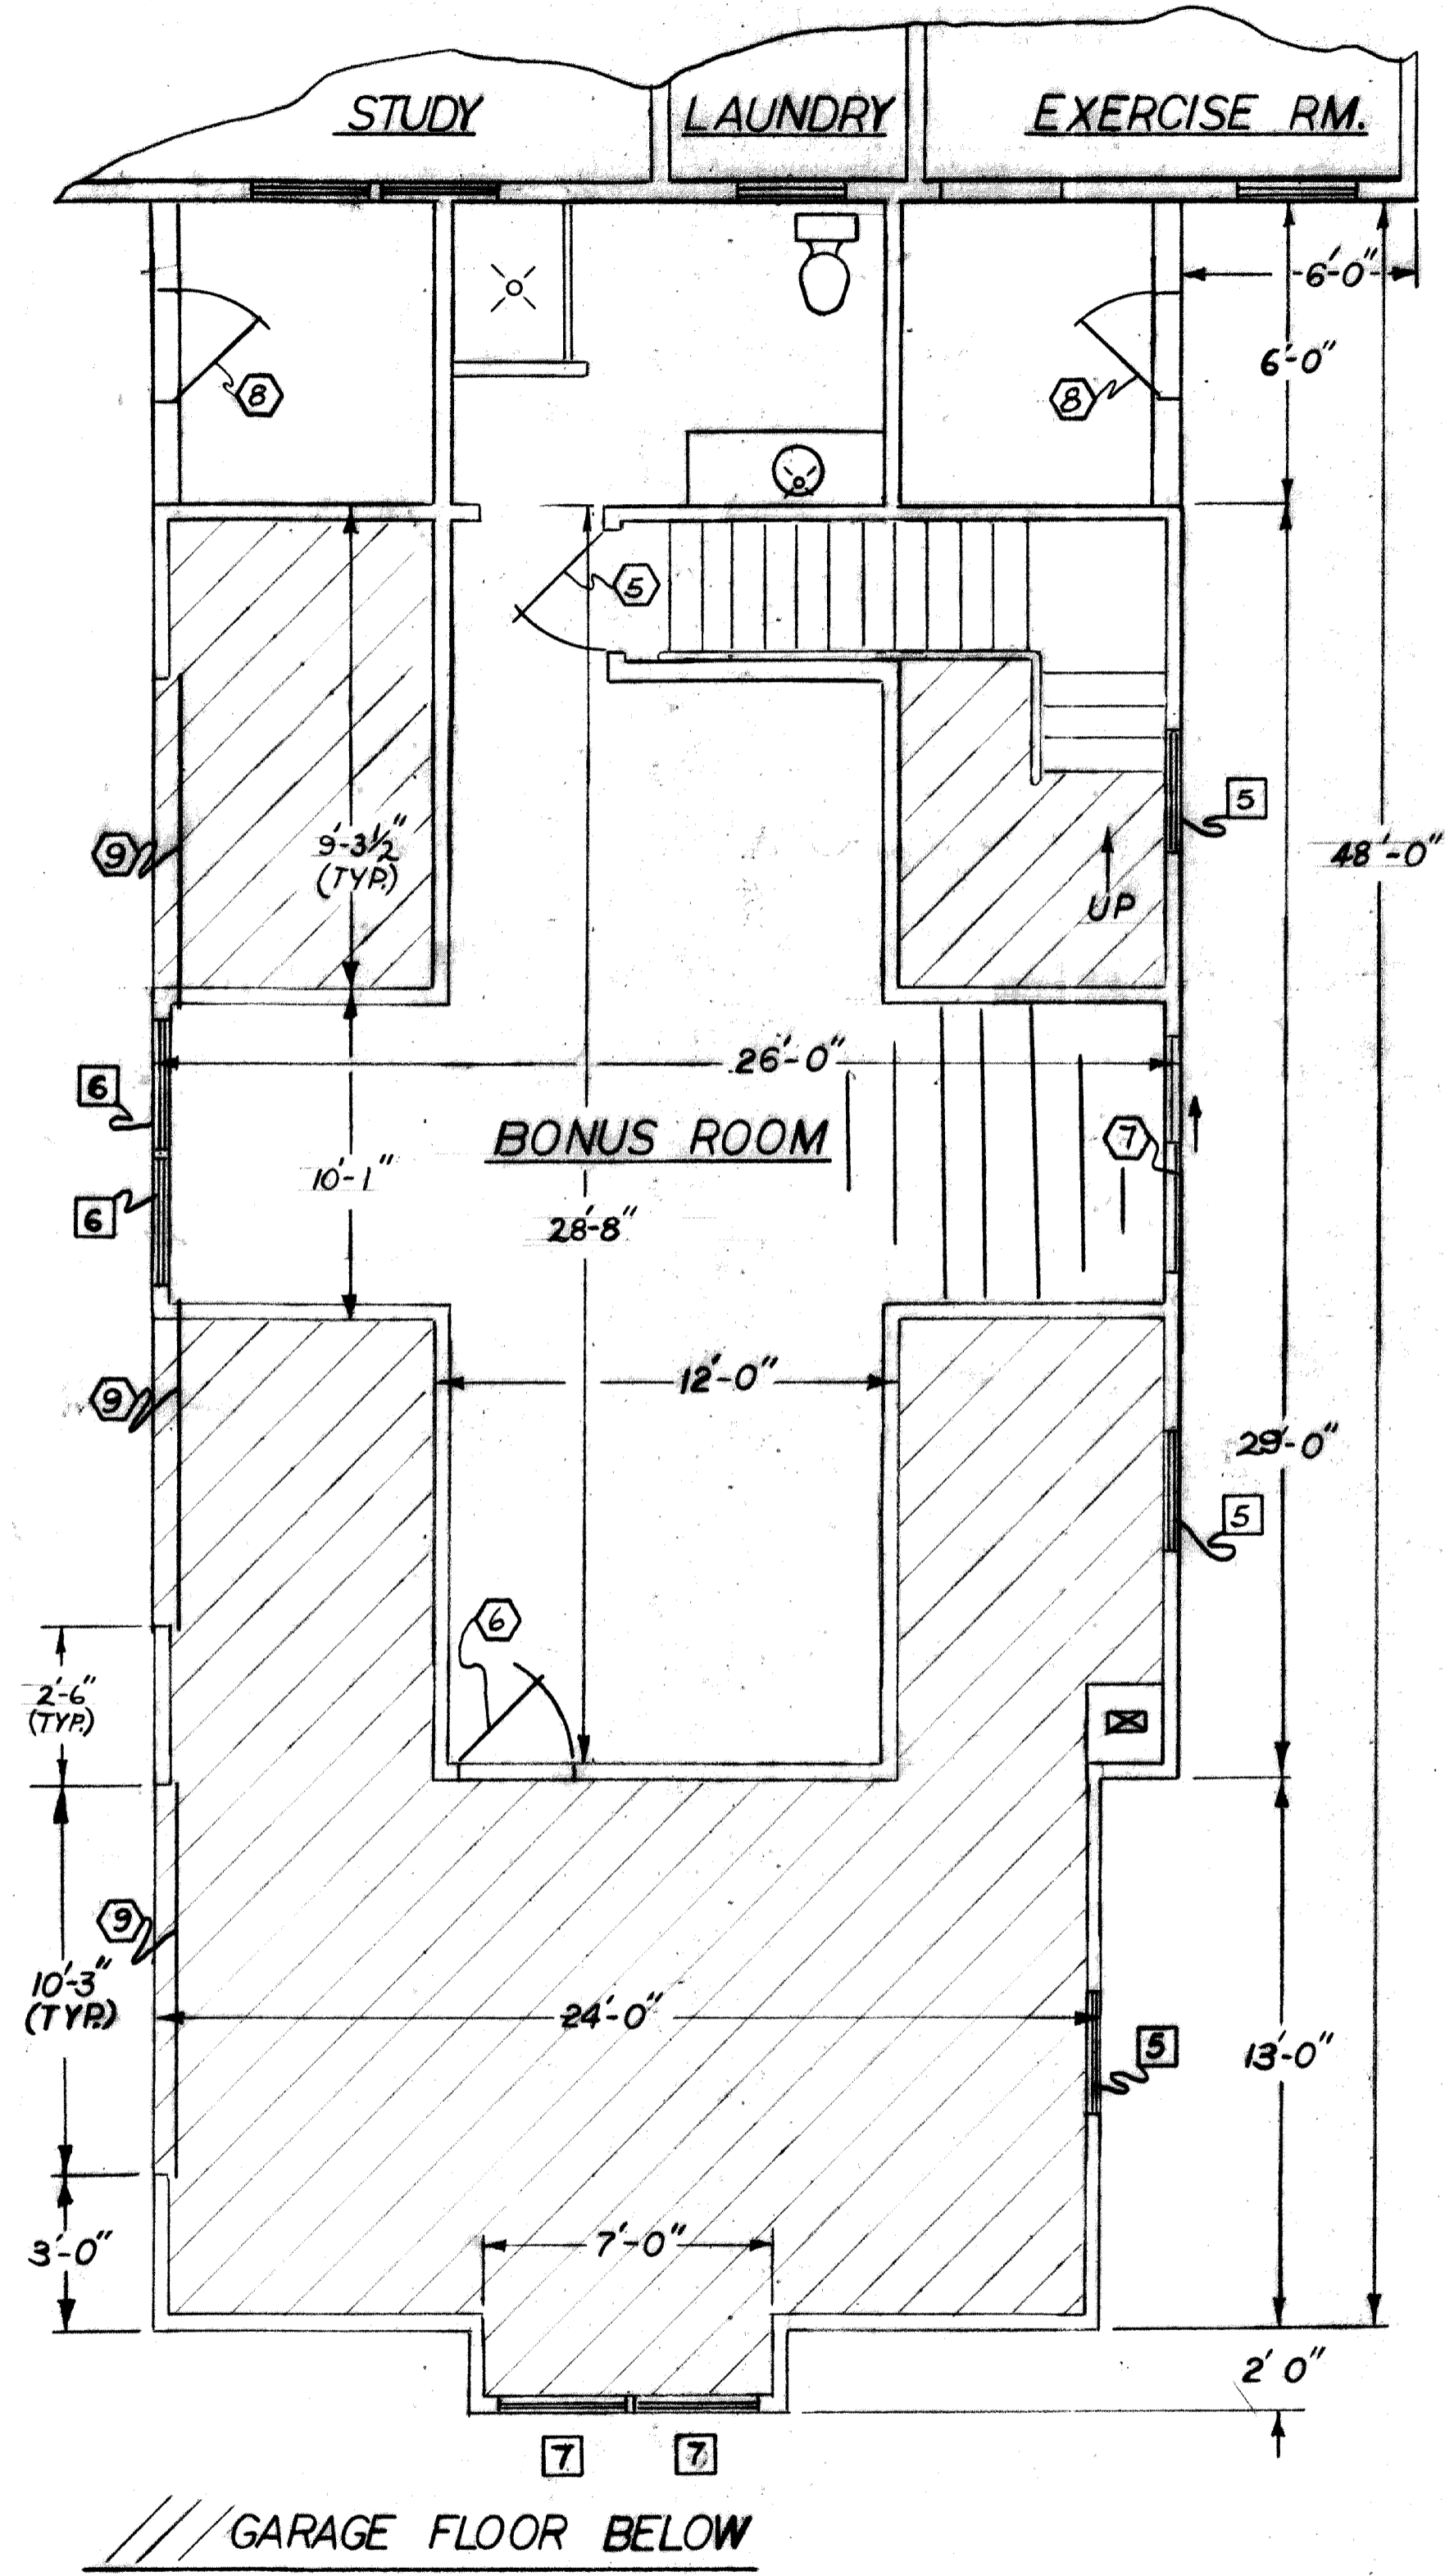


**WINDOW SCHEDULE**

NO.	WOODWRIGHT NO.	QTY	R.O. HORIZONTAL	R.O. VERTICAL
1	WPW 310310	1	3-11 7/8	4-0 7/8
2	WPW 30310	2	3-2 1/8	4-0 7/8
5	WDH 21032	4	3-0 1/8	3-4 7/8
6	WDH 3046	7	3-2 1/8	4-8 7/8
7	WDH 2046	4	2-2 1/8	4-8 7/8
8	WTR 2010	2	2-2 1/8	1-0 1/2
9	WDH 3852	10	3-10 1/8	5-4 7/8
10	WDH 3052	8	3-2 1/8	5-4 7/8
11	WPW 31052	6	3-11 7/8	5-4 7/8
14	PTR 3510	6	3-5 3/8	1-0 1/2

**EXTERIOR DOOR SCHEDULE**

NO.	NAME BRAND	HAND	QTY	SIZE
1		L.H.	1	8' x 42" W/SIDE LIGHTS
2		L.H.	2	7' x 3'
3	(1) L.H. (1) R.H.		2	7' x 8' SLIDING
4	R.H.		2	(1) 8' x 3'-0" & (1) 6'-11" x 3'-0"
5		R.H.	1	6-8 x 3'
6	(1) L.H. (1) R.H.		2	6-8 x 3'
7		L.H.	1	6-8 x 6' SLIDING
8	SCREEN DOOR L & R.H.		2	6-8 x 3'
9	OVERHEAD		3	8' x 10'

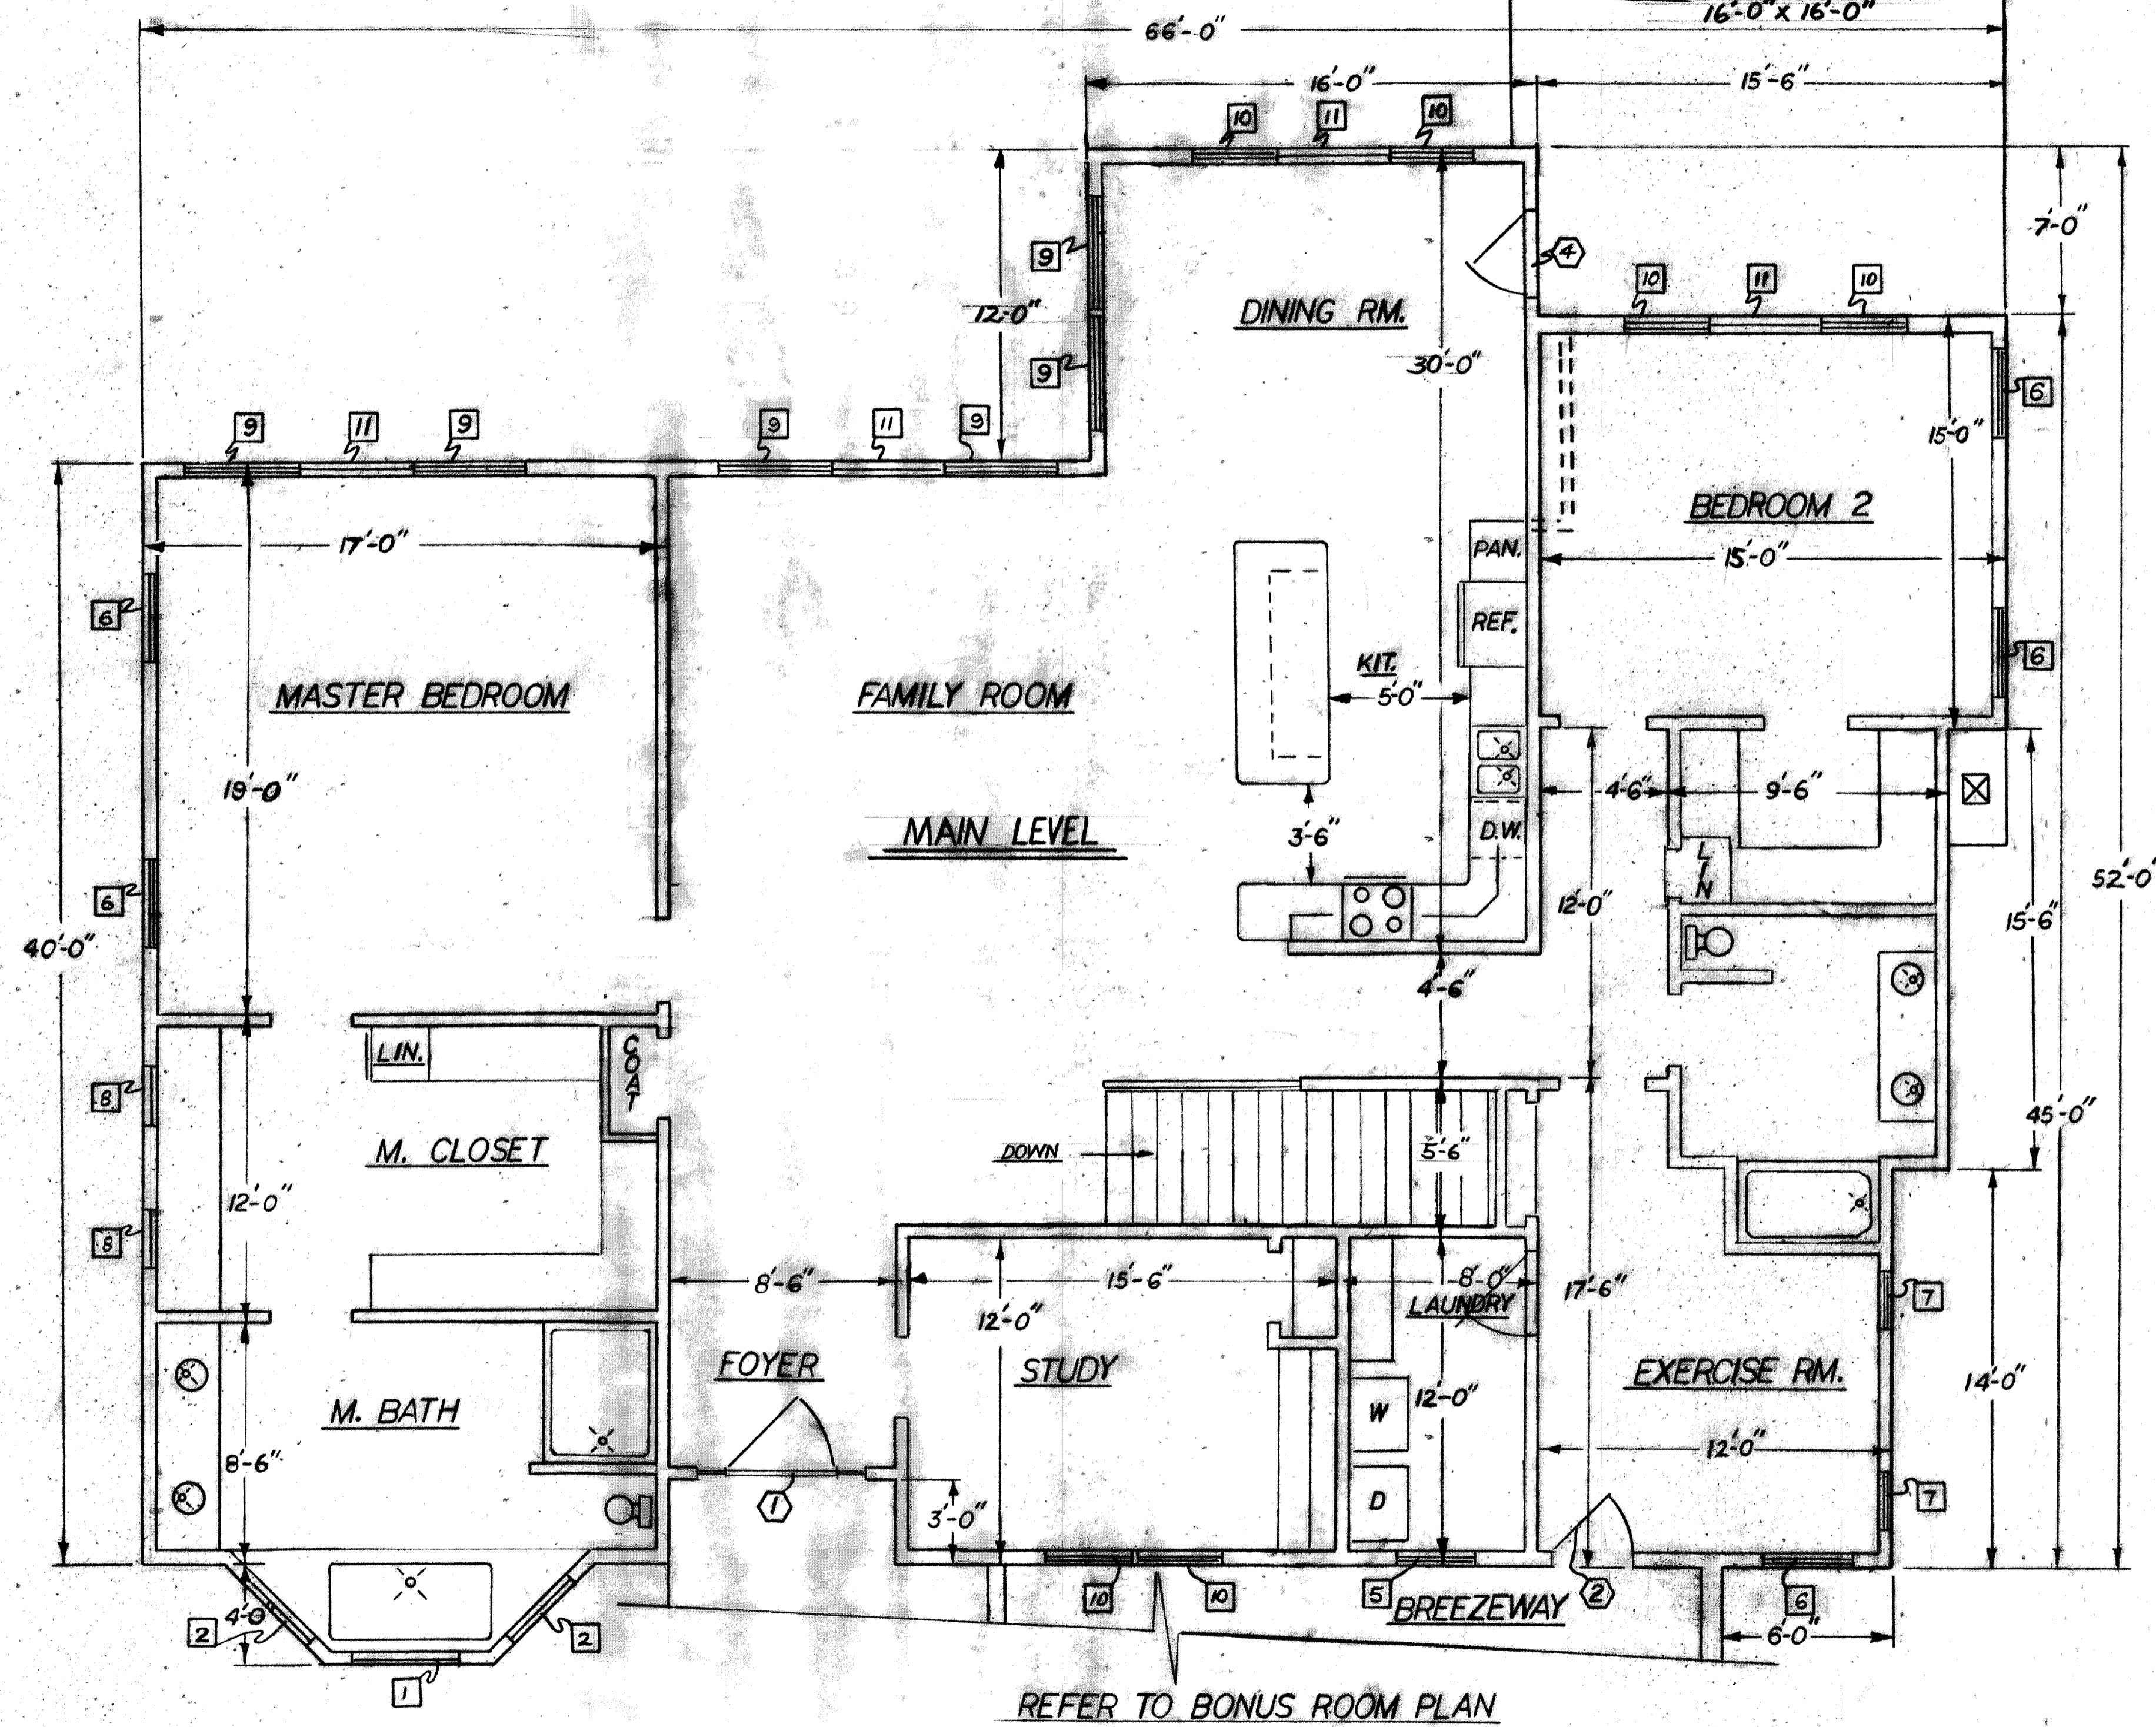

**MAIN LEVEL HSF - 2870.5**  
 GARAGE SQ. FT. - 1066.0  
 BREEZEWAY SQ. FT. - 156.0  
 SCREEN PORCH SQ. FT. - 256.0  
 BONUS RM. SQ. FT. - 555.0  
**TOTAL - 4903.5**

**NOTES:**

1. MAIN LEVEL CEILING/WALLS TO BE 10'-0".
2. ALL EXTERIOR WALLS TO BE BRICK VENEER ON HOUSE AND GARAGE WHERE POSSIBLE.
3. BRICK NOT SHOWN ON FLOOR PLAN DWG. DIMENSIONS ARE FROM OUTSIDE OF BRICK TO OUTSIDE OF BRICK.
4. DO NOT SCALE DRAWINGS. SOME PORTIONS ARE NOT TO SCALE.
5. SQ. FOOTAGE:
6. WINDOW HEADER HEIGHT = 7'-0"

TOTAL - HEATED & UNHEATED **4903.5 MAIN LEVEL**

**FLOOR PLAN**

**160 MALIBU RD.**

SCALE: 1/4" = 1'-0" DRAWN BY: 1-1-07  
 REVISIONS: 8-24-17

DATE: 12/6/16 APPROVED BY: DRAWING NUMBER: