


OPENING SCHEDULE						
PRODUCT CODE	SIZE	R.O. W	R.O. HE	HINGE	TEMP	COUNT
3068 C.O.	3'-0"	3'-2"	6'-9 1/2"	N	No	2
5068 C.O.	5'-0"	5'-2"	6'-9 1/2"	N	No	3
2868 FR	2'-8"	2'-11"	6'-11"	L	No	1
2-1668	3'-0"	3'-2"	6'-11"	LR	No	1
2-2668	5'-0"	5'-2"	6'-11"	LR	No	2
2068	2'-0"	2'-2"	6'-11"	R	No	3
2468	2'-4"	2'-6"	6'-11"	L	No	1
2668	2'-6"	2'-8"	6'-11"	L	No	1
2868	2'-8"	2'-10"	6'-11"	L	No	1
2868	2'-8"	2'-10"	6'-11"	R	No	1
2-30508H	6'-0"	6'-0"	5'-0"	NN	No	3
20308H	2'-0"	3'-0"	3'-0"	N	Yes	2
30508H	3'-0"	3'-0"	5'-0"	N	No	5
3-28508H	8'-0"	8'-0"	5'-0"	NNN	No	1
3068 FG	3'-0"	3'-3"	6'-11"	L	No	1
2868 HALF LITE	2'-8"	2'-11"	6'-9 1/2"	R	No	1
3068	3'-0"	3'-2"	6'-11"	R	No	1
2468	2'-4"	2'-6"	6'-9 1/2"	L	No	1
2468	2'-4"	2'-6"	6'-11"	R	No	2
4040 FIXED	4'-0"	4'-0"	4'-0"	N	Yes	1
4068 C.O.	4'-0"	4'-2"	6'-9 1/2"	N	No	1
2668	2'-6"	2'-8"	6'-11"	R	No	1
16'X1' LONG PANEL SOLID	16'-0"	16'-3"	1'-3"	U	No	1

MADISON HOMEBUILDERS LLC
 2720 WEST ARROWOOD RD.
 CHARLOTTE, NC 28275
 (704) 523-5151
 WWW.MADISONHOMEBUILDERS.COM

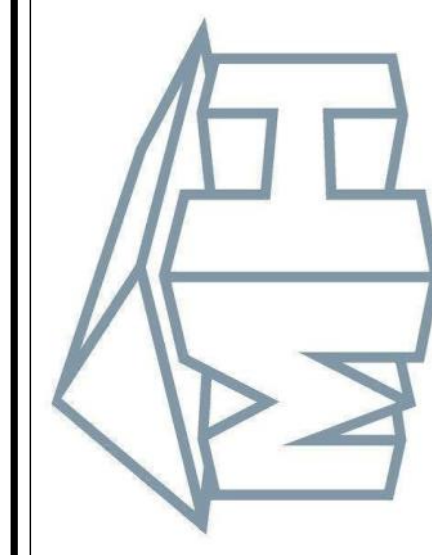

PLAN NAME:
CUMBERLAND

HOMEOWNER:
MITCHEM

JOB NUMBER:
01-1594

REVISION DATE: C.O.:
04/19/24 #1

FIELD NOTES:

SHEET TITLE

1ST FLOOR PLAN

SHEET #


2

PLAN RELEASE DATE:


01/01/2023

SCALE:



24X32 SHEET 1/4"=1'-0"
 UNLESS NOTED OTHERWISE

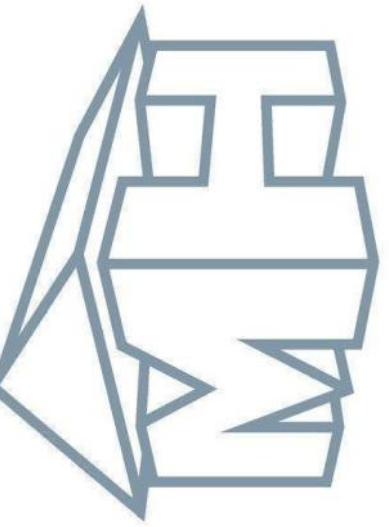



PLAN NAME:	
CUMBERLAND	
HOMEOWNER:	
MITCHEM	
JOB NUMBER:	
01-1594	
REVISION DATE: C.O.:	
04/19/24	#1

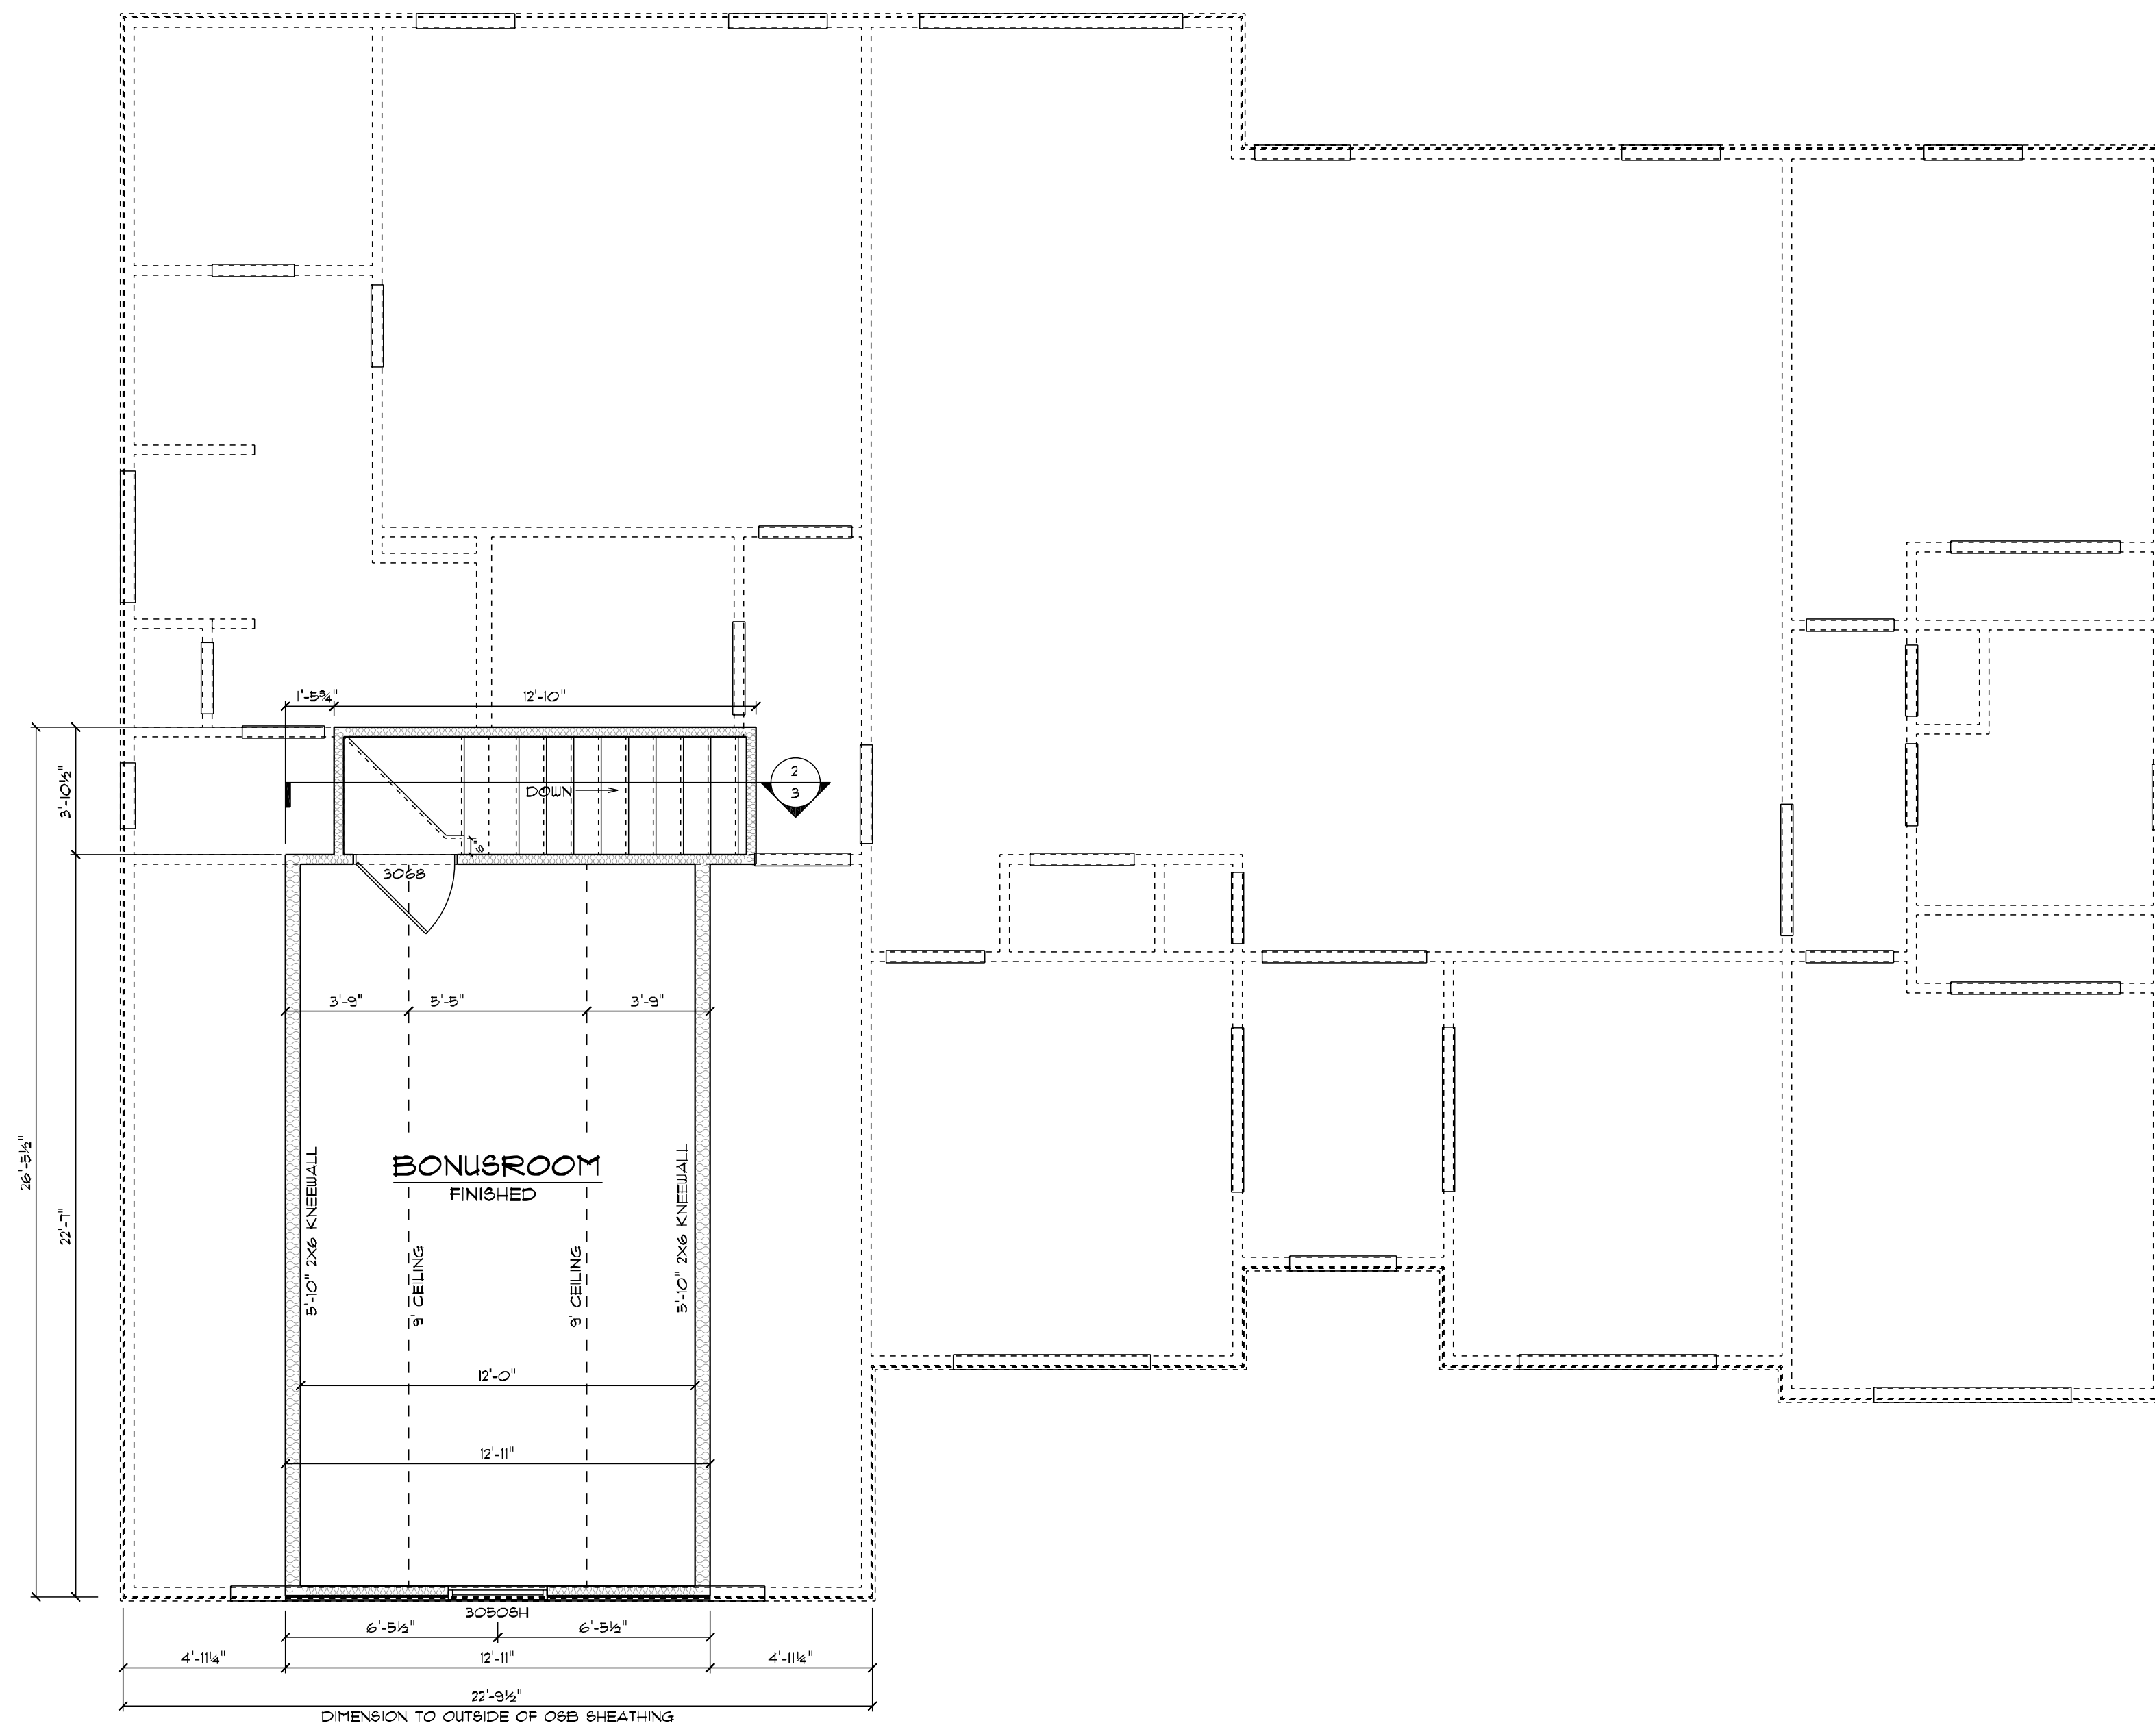


1 2ND FLOOR PLAN
 3

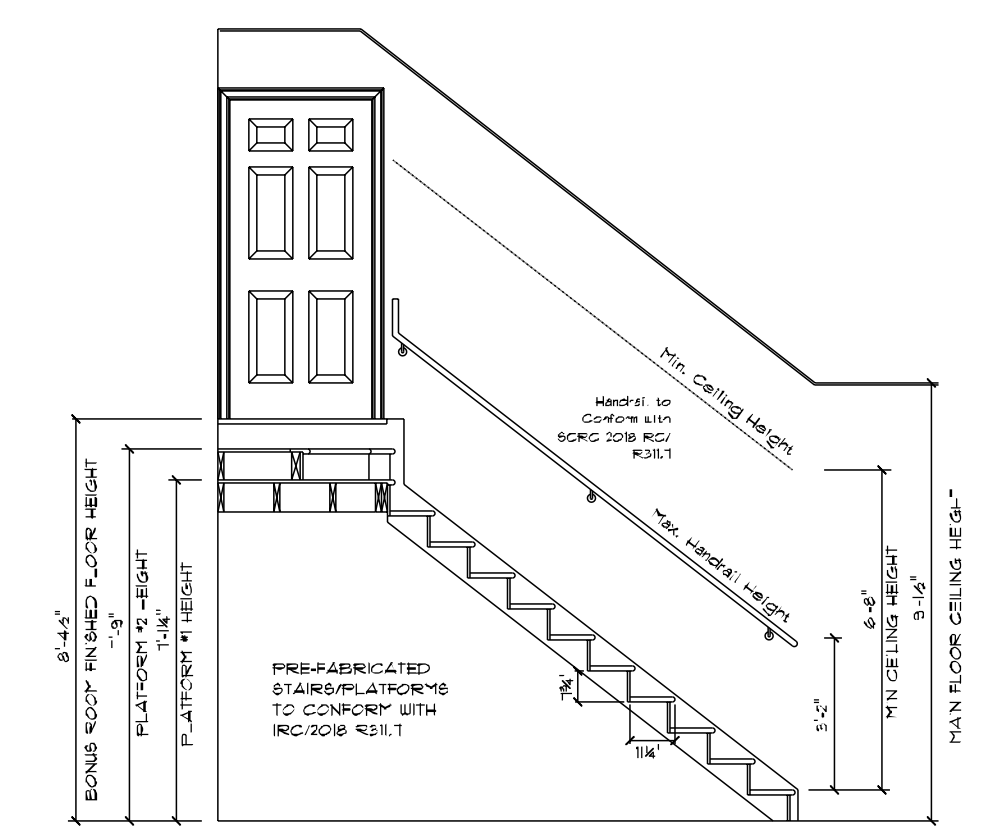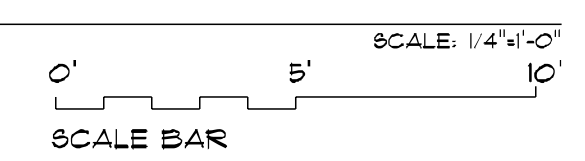

2 STAIR DETAIL
 3

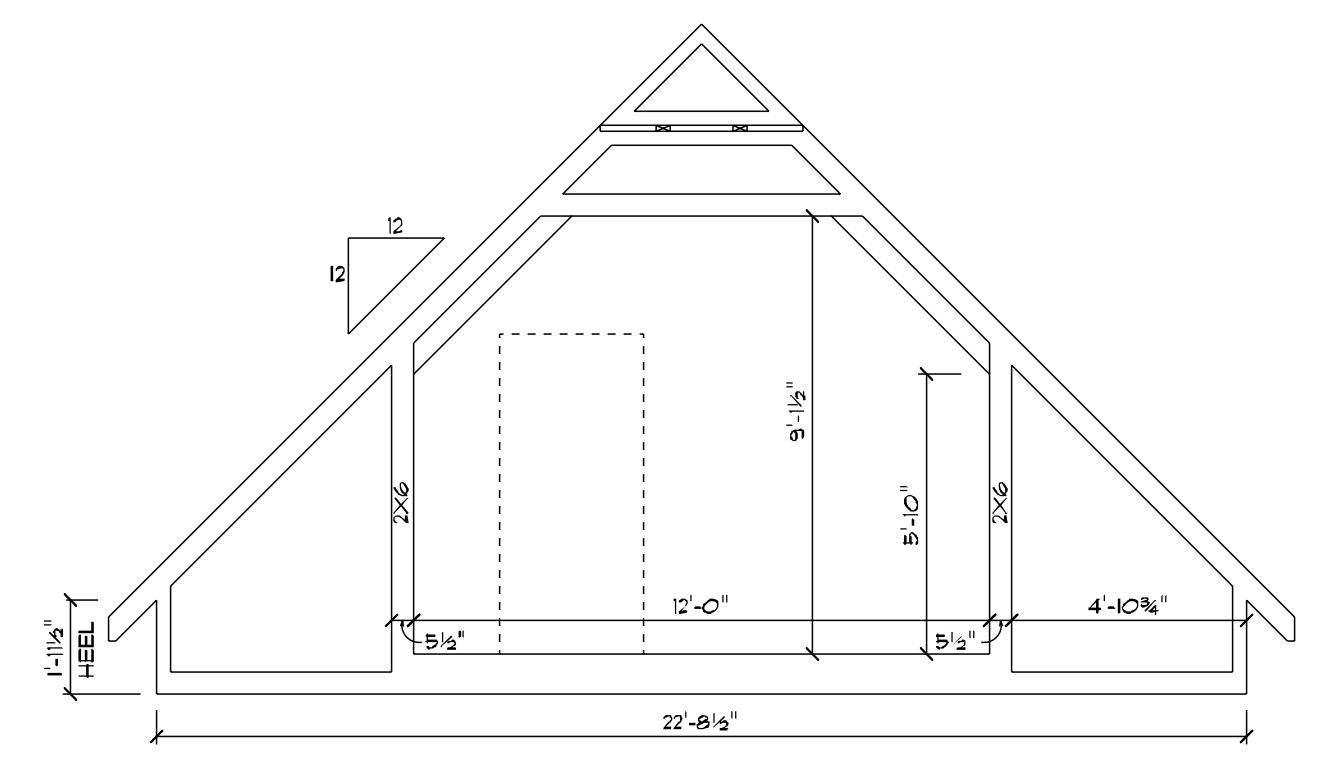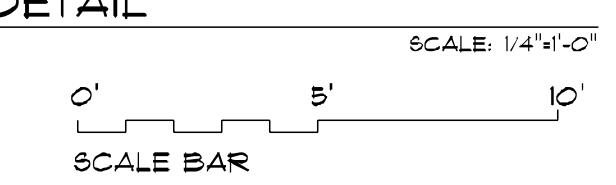

3 BONUS ROOM TRUSS DESIGN
 3

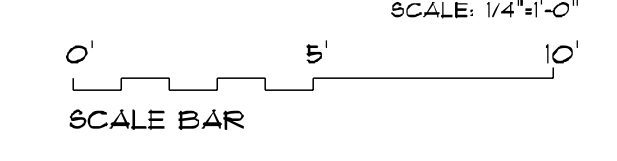


FIELD NOTES:


SHEET TITLE
 2ND FLOOR PLAN

SHEET #
 3

PLAN RELEASE DATE:
 01/01/2023
 SCALE:
 24X32 SHEET 1/4"=1'-0"
 UNLESS NOTED OTHERWISE

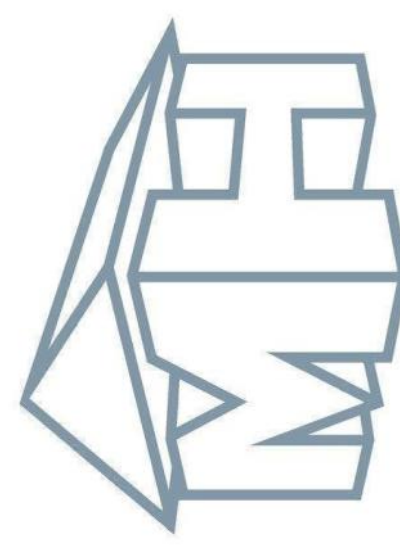

PLAN NAME:	
CUMBERLAND	
HOMEOWNER:	
MITCHEM	
JOB NUMBER:	
01-1594	
REVISION DATE: C.O.:	
04/19/24	#1

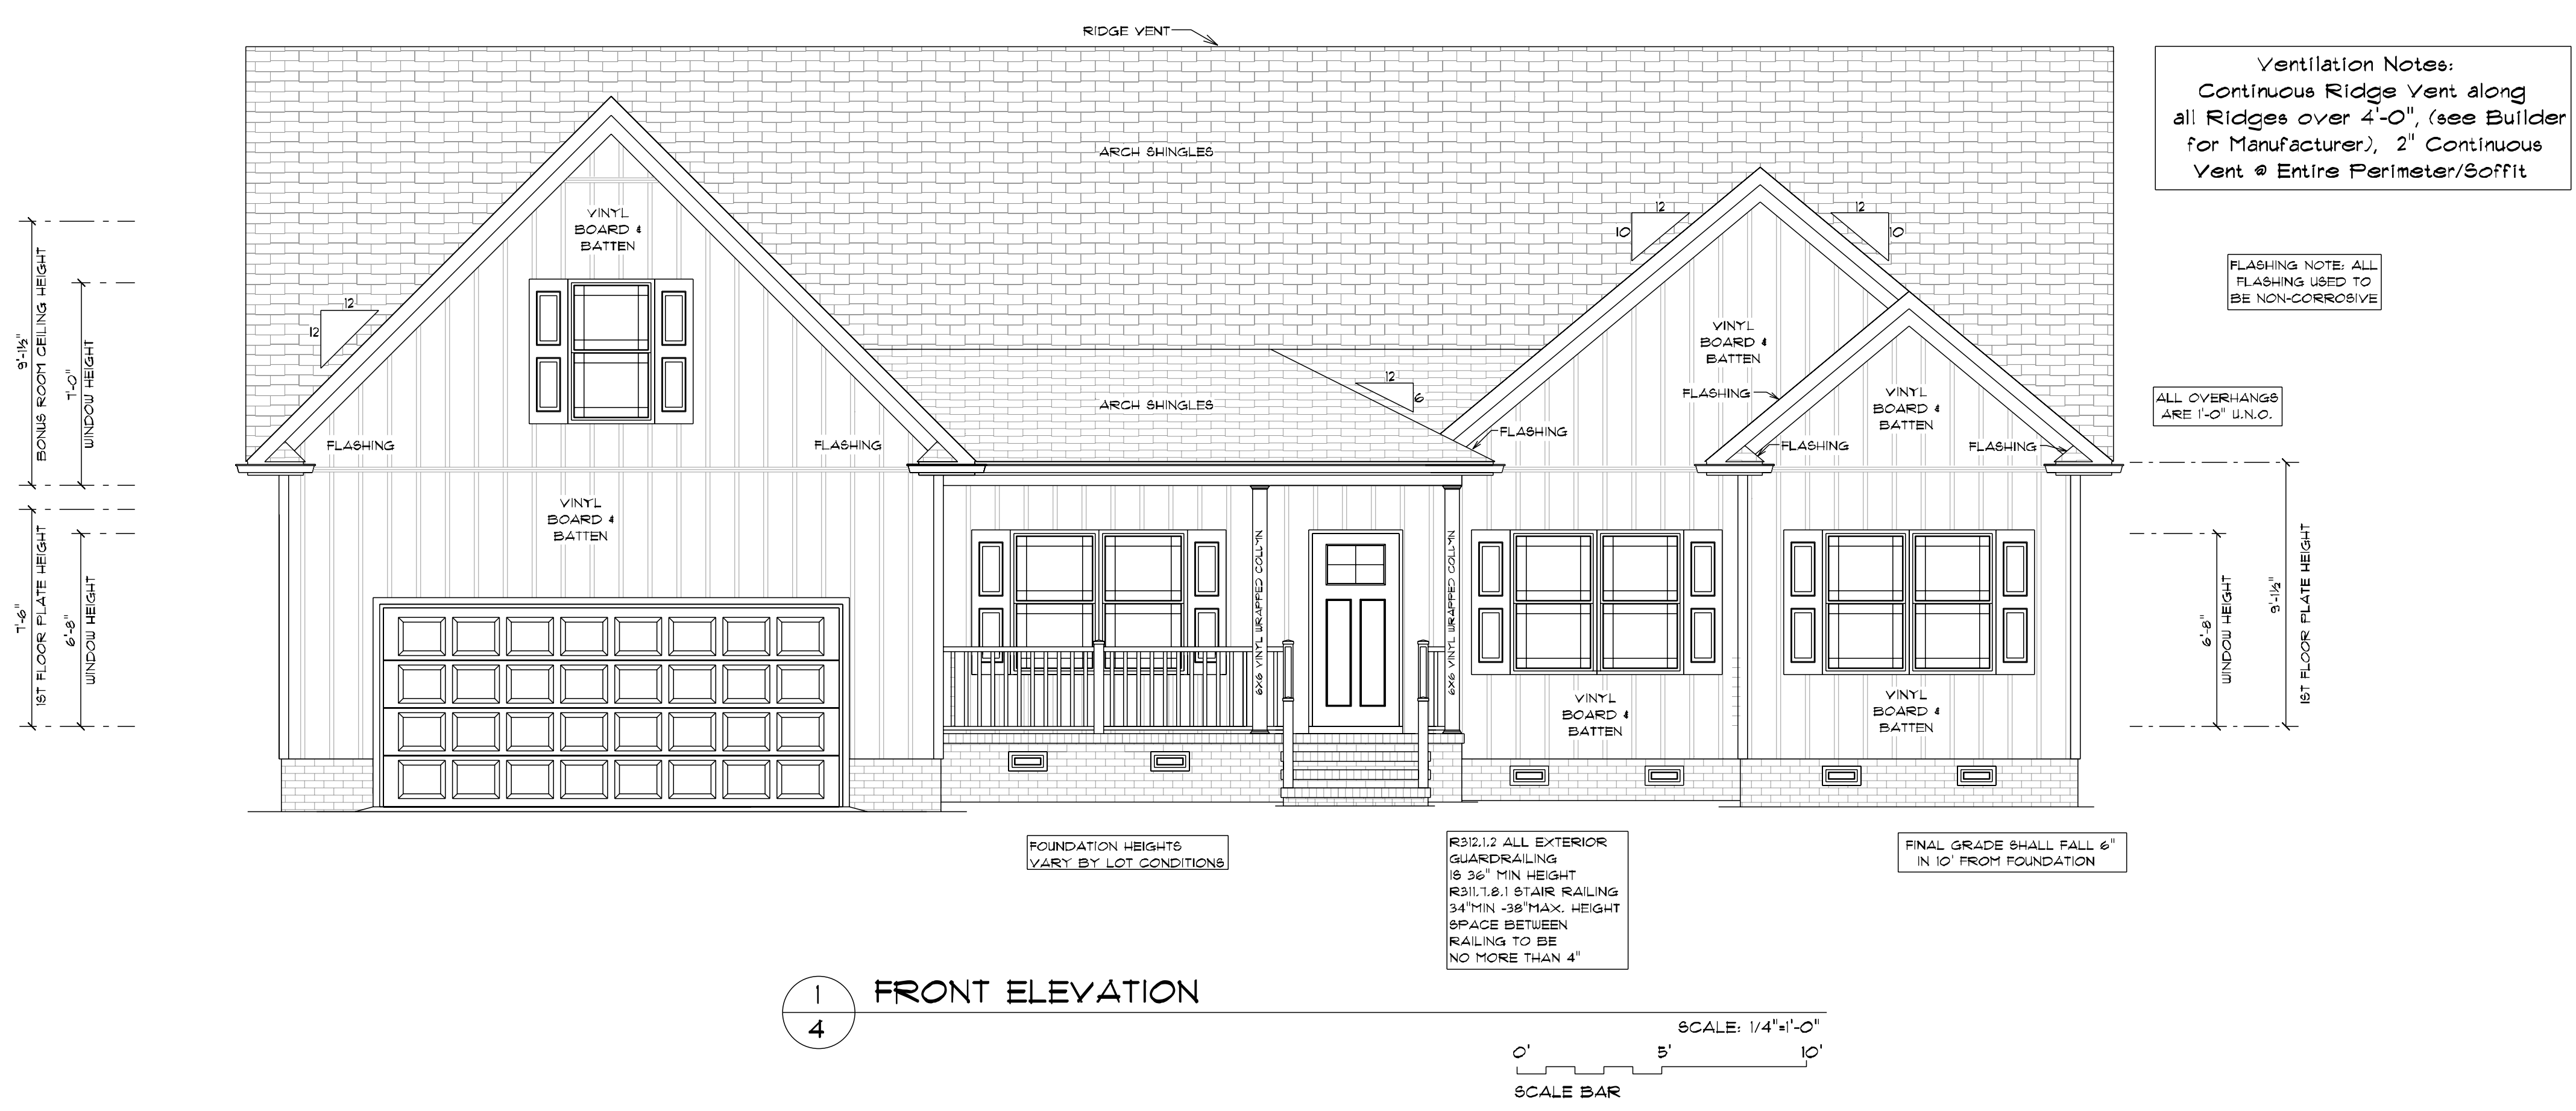

Ventilation Notes:
 Continuous Ridge Vent along
 all Ridges over 4'-0" (see Builder
 for Manufacturer), 2' Continuous
 Vent @ Entire Perimeter/Soffit



FLASHING NOTE: ALL
 FLASHING USED TO
 BE NON-CORROSIVE

ALL OVERHANGS
 ARE 1'-0" U.N.O.

R312.1.2 ALL EXTERIOR
 GUARDRAILING
 IS 36" MIN HEIGHT
 R311.1.8.1 STAIR RAILING
 34" MIN -38" MAX. HEIGHT
 SPACE BETWEEN
 RAILING TO BE
 NO MORE THAN 4"

FINAL GRADE SHALL FALL 6"
 IN 10' FROM FOUNDATION

FOUNDATION HEIGHTS
 VARY BY LOT CONDITIONS

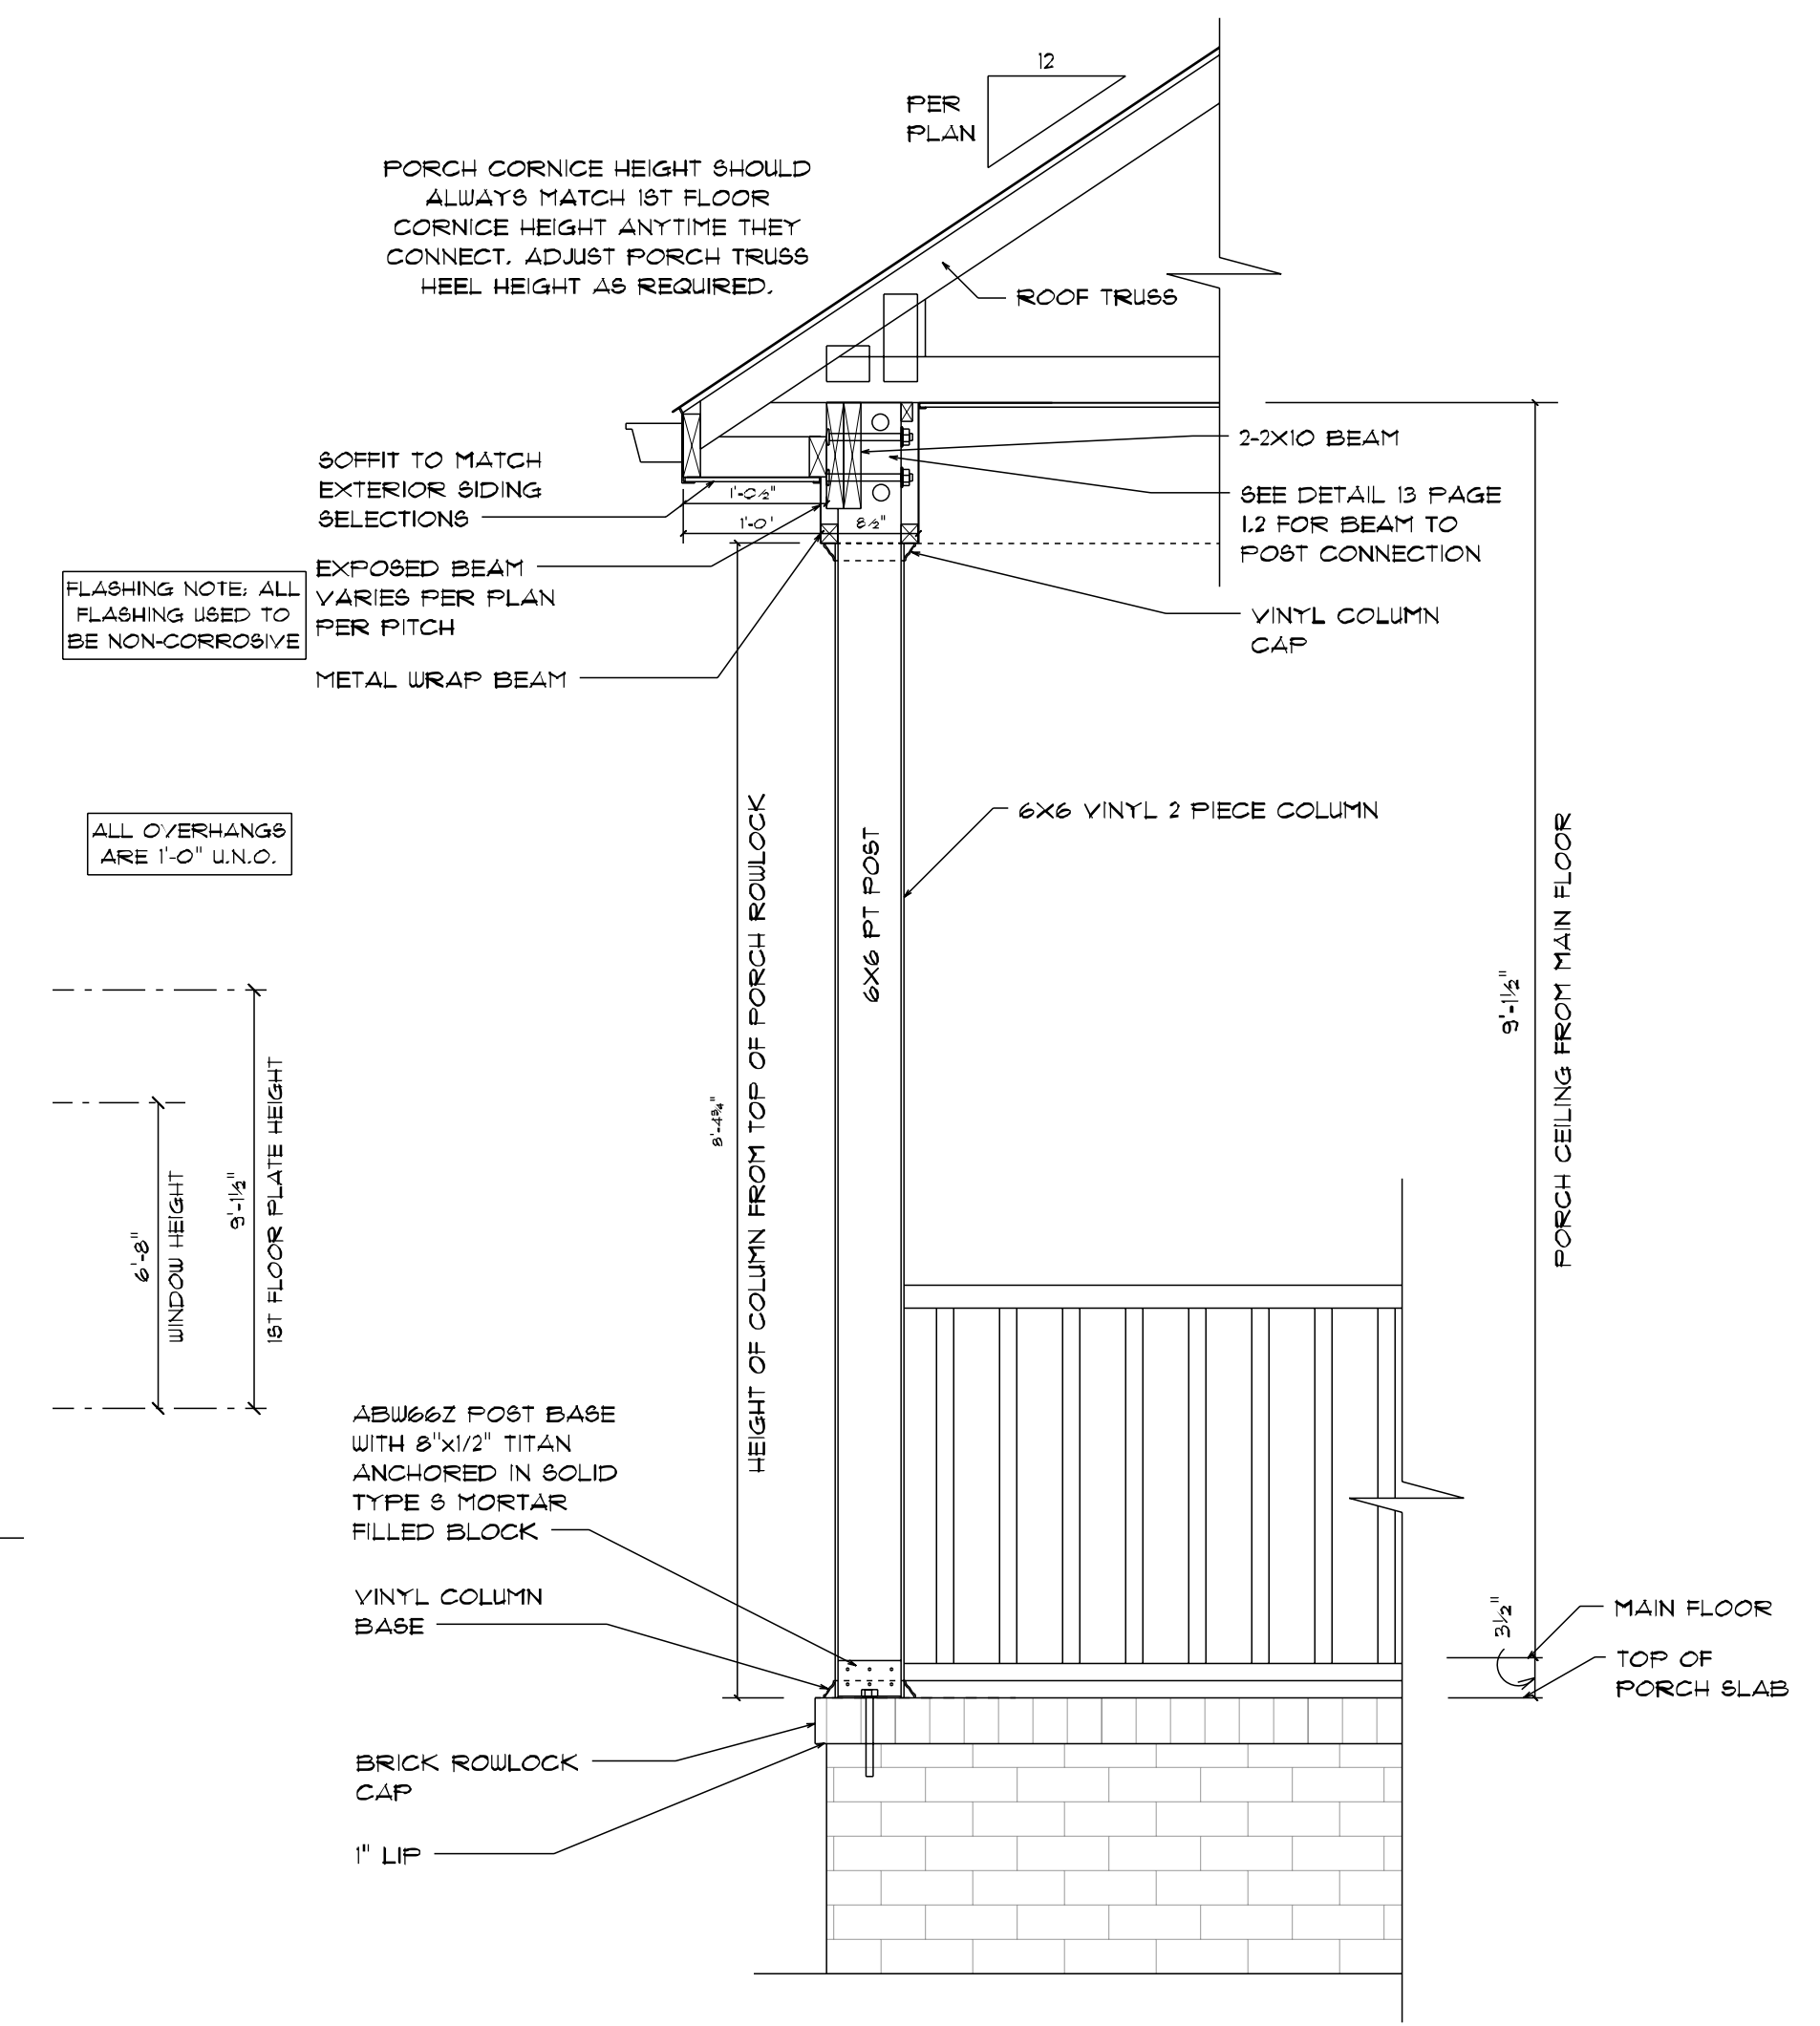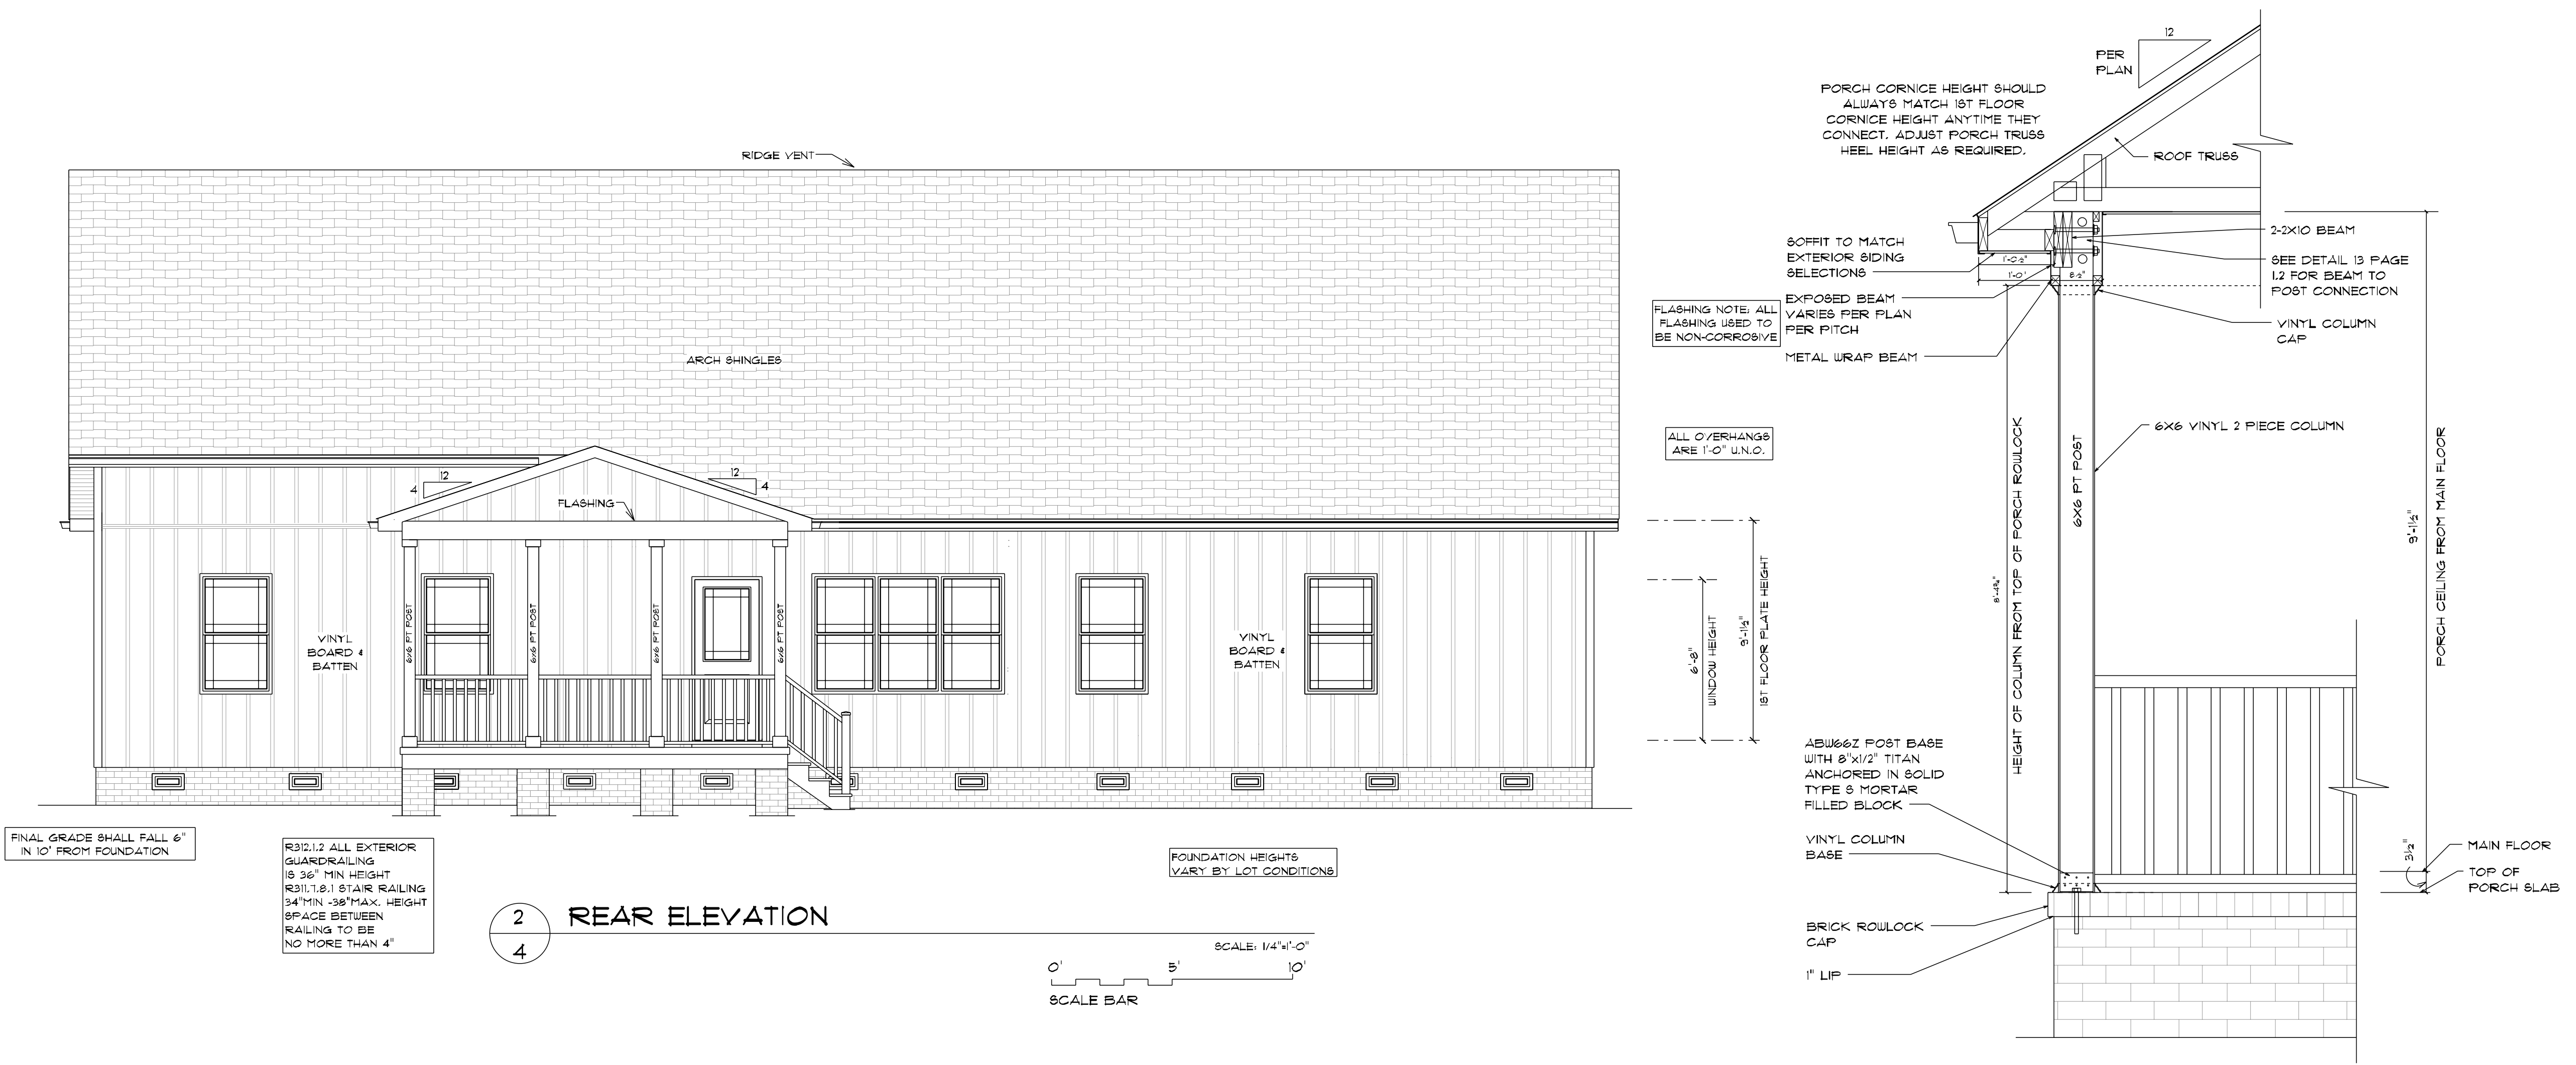


FIELD NOTES:



SHEET TITLE
**ELEVATIONS
 FRONT &
 REAR**

SHEET #
4

PLAN RELEASE DATE:
 01/01/2023
 SCALE:
 24X32 SHEET 1/4"=1'-0"
 UNLESS NOTED OTHERWISE

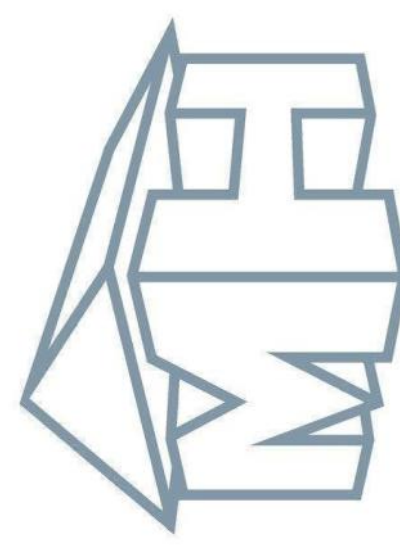

PLAN NAME:	
CUMBERLAND	
HOMEOWNER:	
MITCHEM	
JOB NUMBER:	
01-1594	
REVISION DATE: C.O.:	
04/19/24	#1

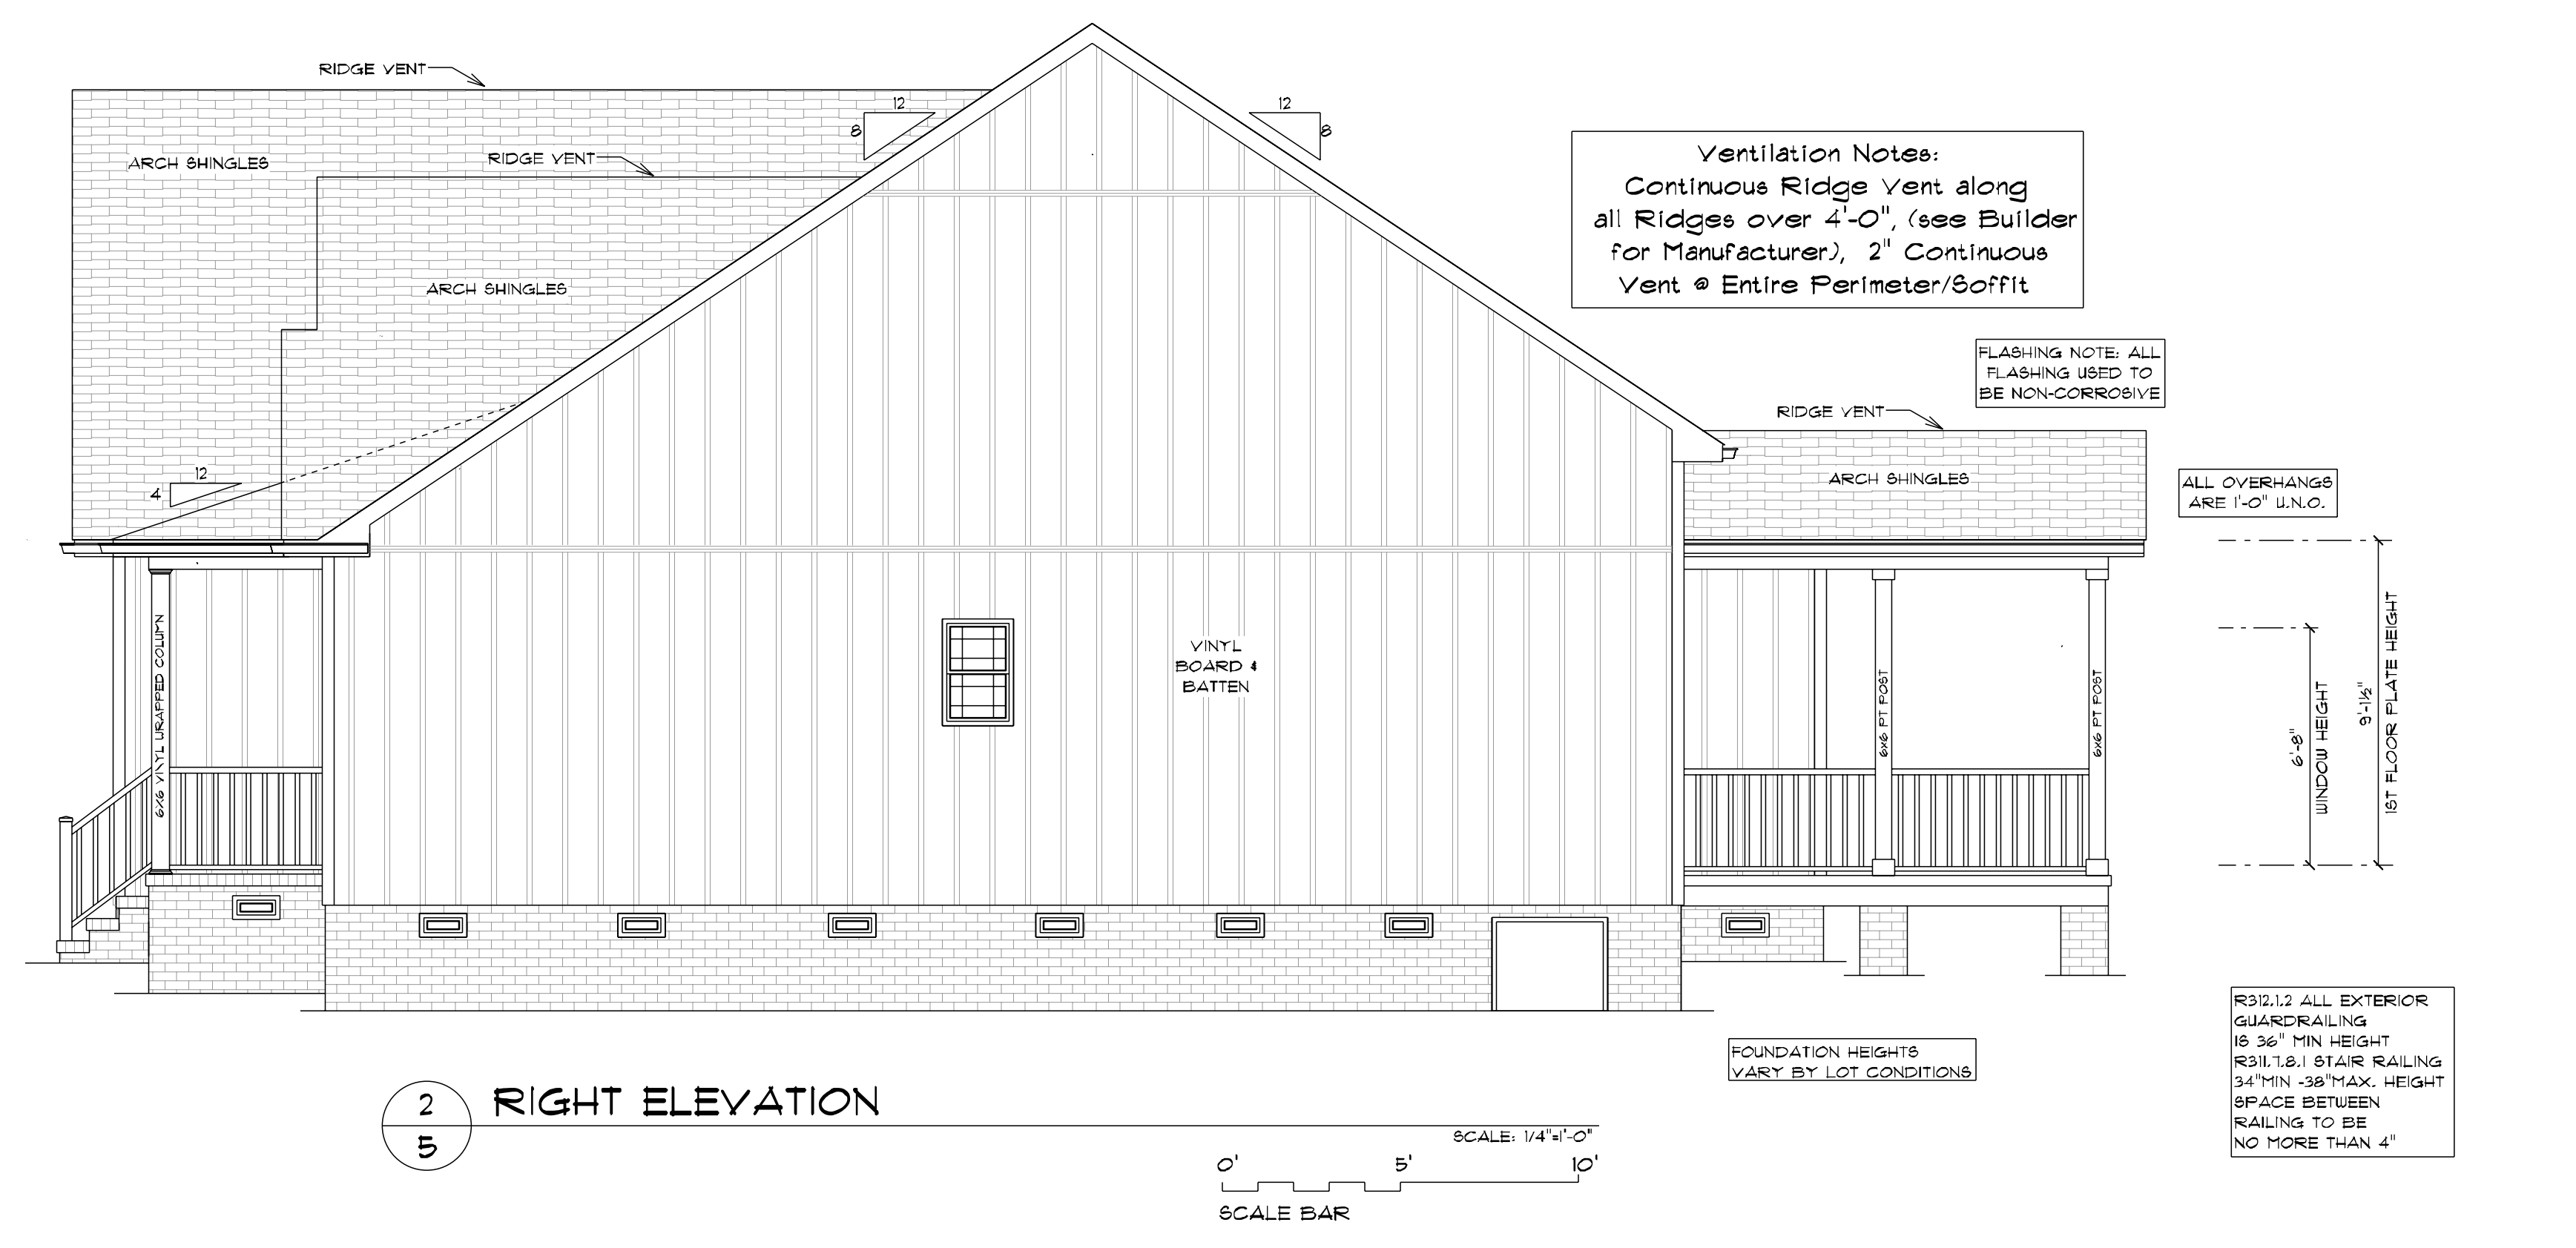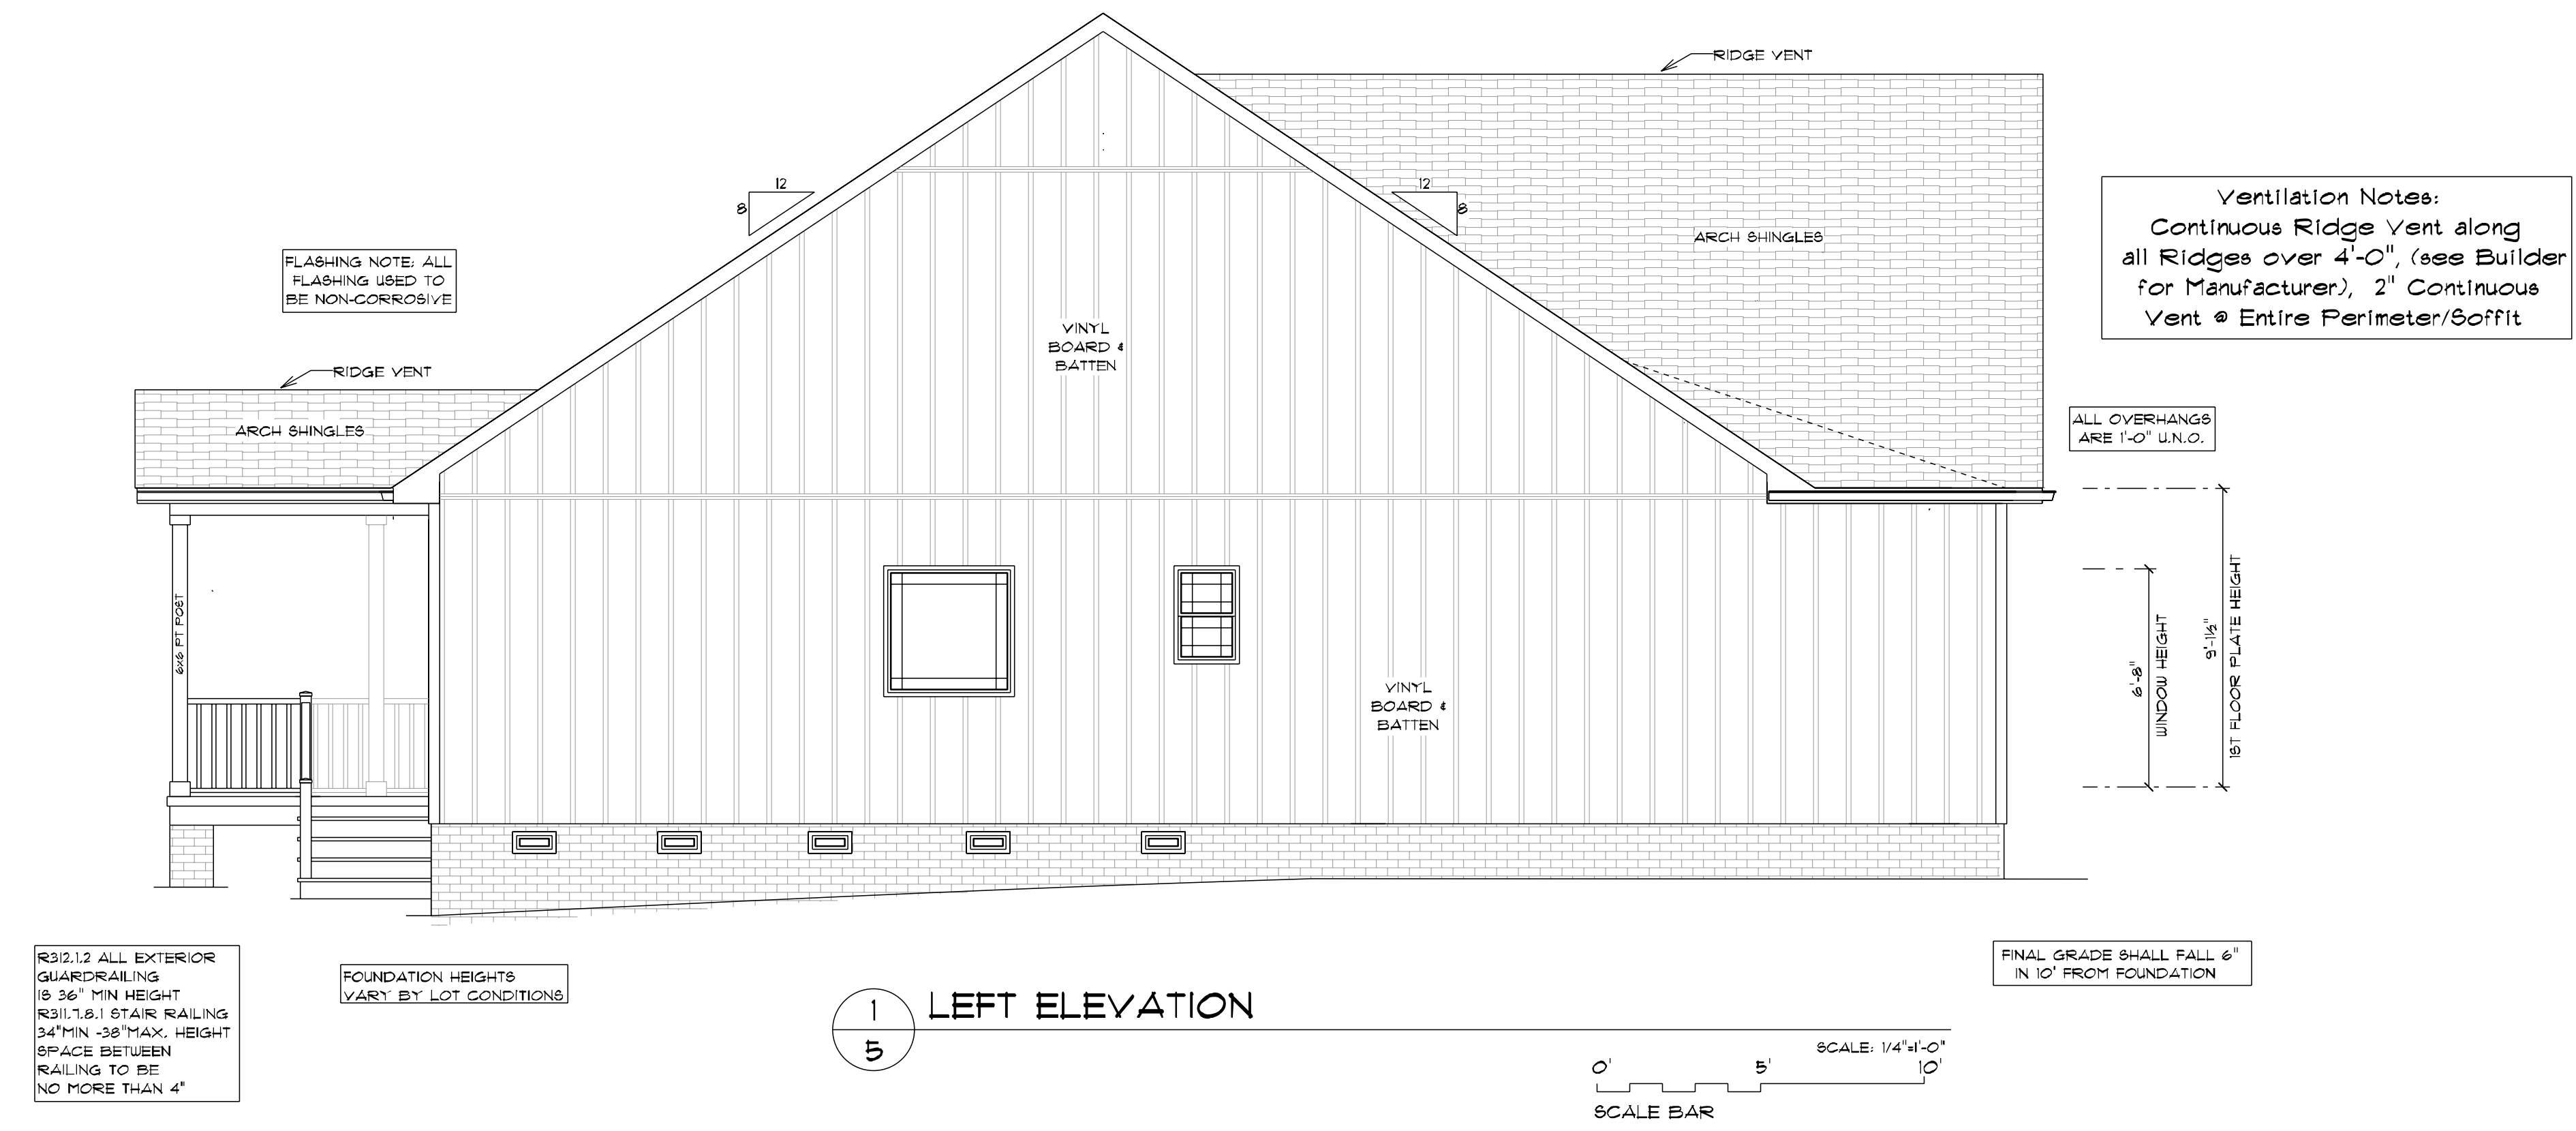


FIELD NOTES:

SHEET TITLE
 ELEVATIONS
 LEFT &
 RIGHT

SHEET #
 5

PLAN RELEASE DATE:
 01/01/2023
 SCALE:
 24X32 SHEET 1/4"=1'-0"
 UNLESS NOTED OTHERWISE

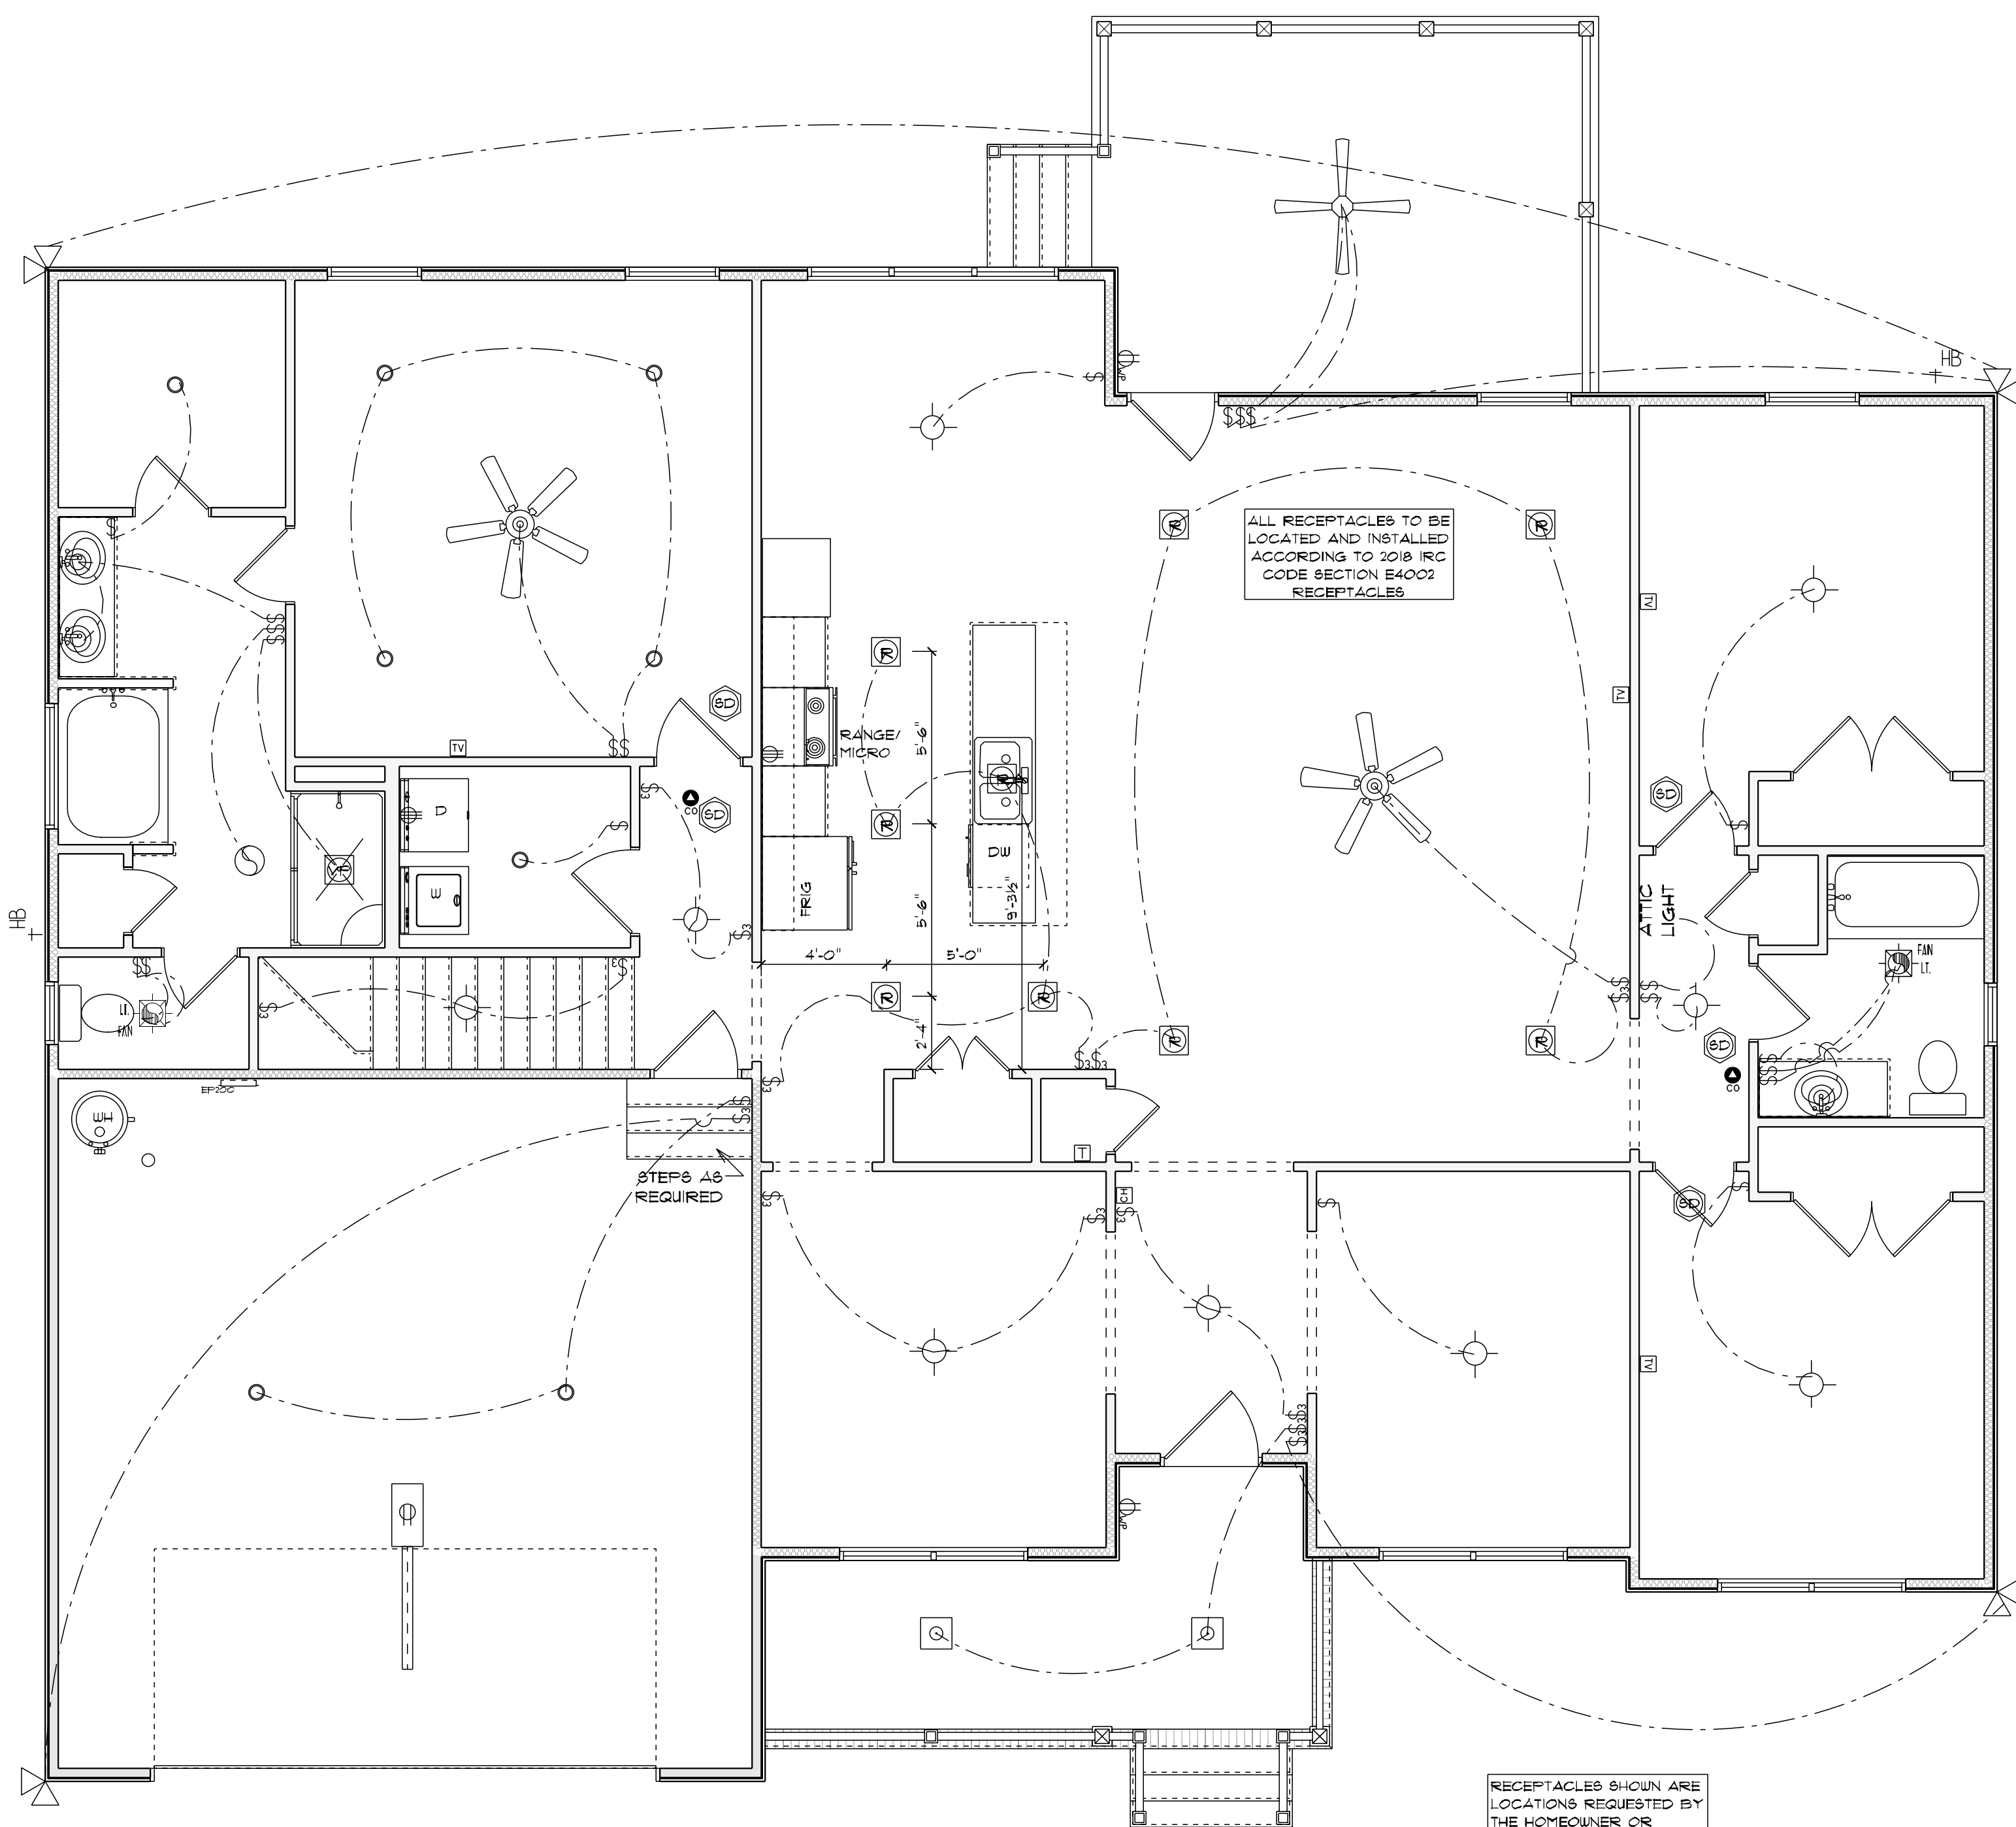


ELECTRICAL LEGEND		
ELECTRICAL	COUNT	SYMBOL
AC CONDENSER	1	
CEILING FAN	2	
CEILING LIGHT	11	
CO DETECTOR	2	
DOOR CHIME	1	
DOORBELL TRANSFORMER	1	
DRYER OUTLET 220V	1	
ELECTRICAL PANEL 200 AMP	1	
EXTERIOR SPOT LIGHT	4	
FAN LIGHT COMBO	2	
GARAGE DOOR OPENER	1	
LED PUCK	8	
OUTLET WP	2	
RECESSED CAN LIGHT	9	
SMOKE DETECTOR	6	
STOVE OUTLET 220V	1	
SWITCH 3 WAY	17	
SWITCH SINGLE POLE	22	
TV OUTLET	4	
VANITY LIGHT	3	
EXTERIOR CEILING LIGHT	2	
SWITCH SINGLE	2	
CEILING FAN EXTERIOR	1	
BATH FAN	1	
VAPOR PROOF LIGHT	1	

ELECTRICAL SYMBOLS NOTE:
 ELECTRICAL SYMBOLS SHOWN ARE NOT REPRESENTATIVE OF SELECTIONS MADE BY CUSTOMERS. SYMBOLS ARE ONLY PLACE HOLDERS TO LOCATE FIXTURES FOR THE ELECTRICIAN. FIXTURE BULB COUNT SHOWN SHOULD NOT BE CONSIDERED A MATCH FOR SELECTION MADE. PLEASE SEE ACTUAL SELECTION SHEET.

1
E1 1ST FLOOR ELECTRICAL PLAN

SCALE: 1/4"=1'-0"
 SCALE BAR

MADISON HOMEBUILDERS LLC
 2720 WEST ARROWOOD RD.
 CHARLOTTE, NC 28275
 (704) 523-5151
 WWW.MADISONHOMEBUILDERS.COM

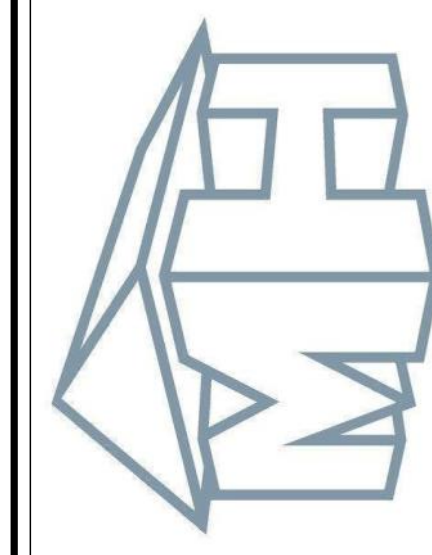

PLAN NAME:
CUMBERLAND

HOMEOWNER:
MITCHEM

JOB NUMBER:
01-1594

REVISION DATE: C.O.:
04/19/24 #1


FIELD NOTES:

SHEET TITLE
ELECTRICAL PLAN 1ST FLOOR


SHEET #
E1

PLAN RELEASE DATE:
 01/01/2023

SCALE:
 24X32 SHEET 1/4"=1'-0"
 UNLESS NOTED OTHERWISE

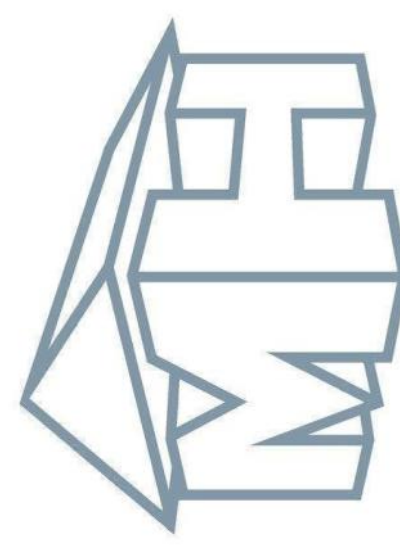


PLAN NAME:	
CUMBERLAND	
HOMEOWNER:	
MITCHEM	
JOB NUMBER:	
01-1594	
REVISION DATE:	C.O.:
04/19/24	#1

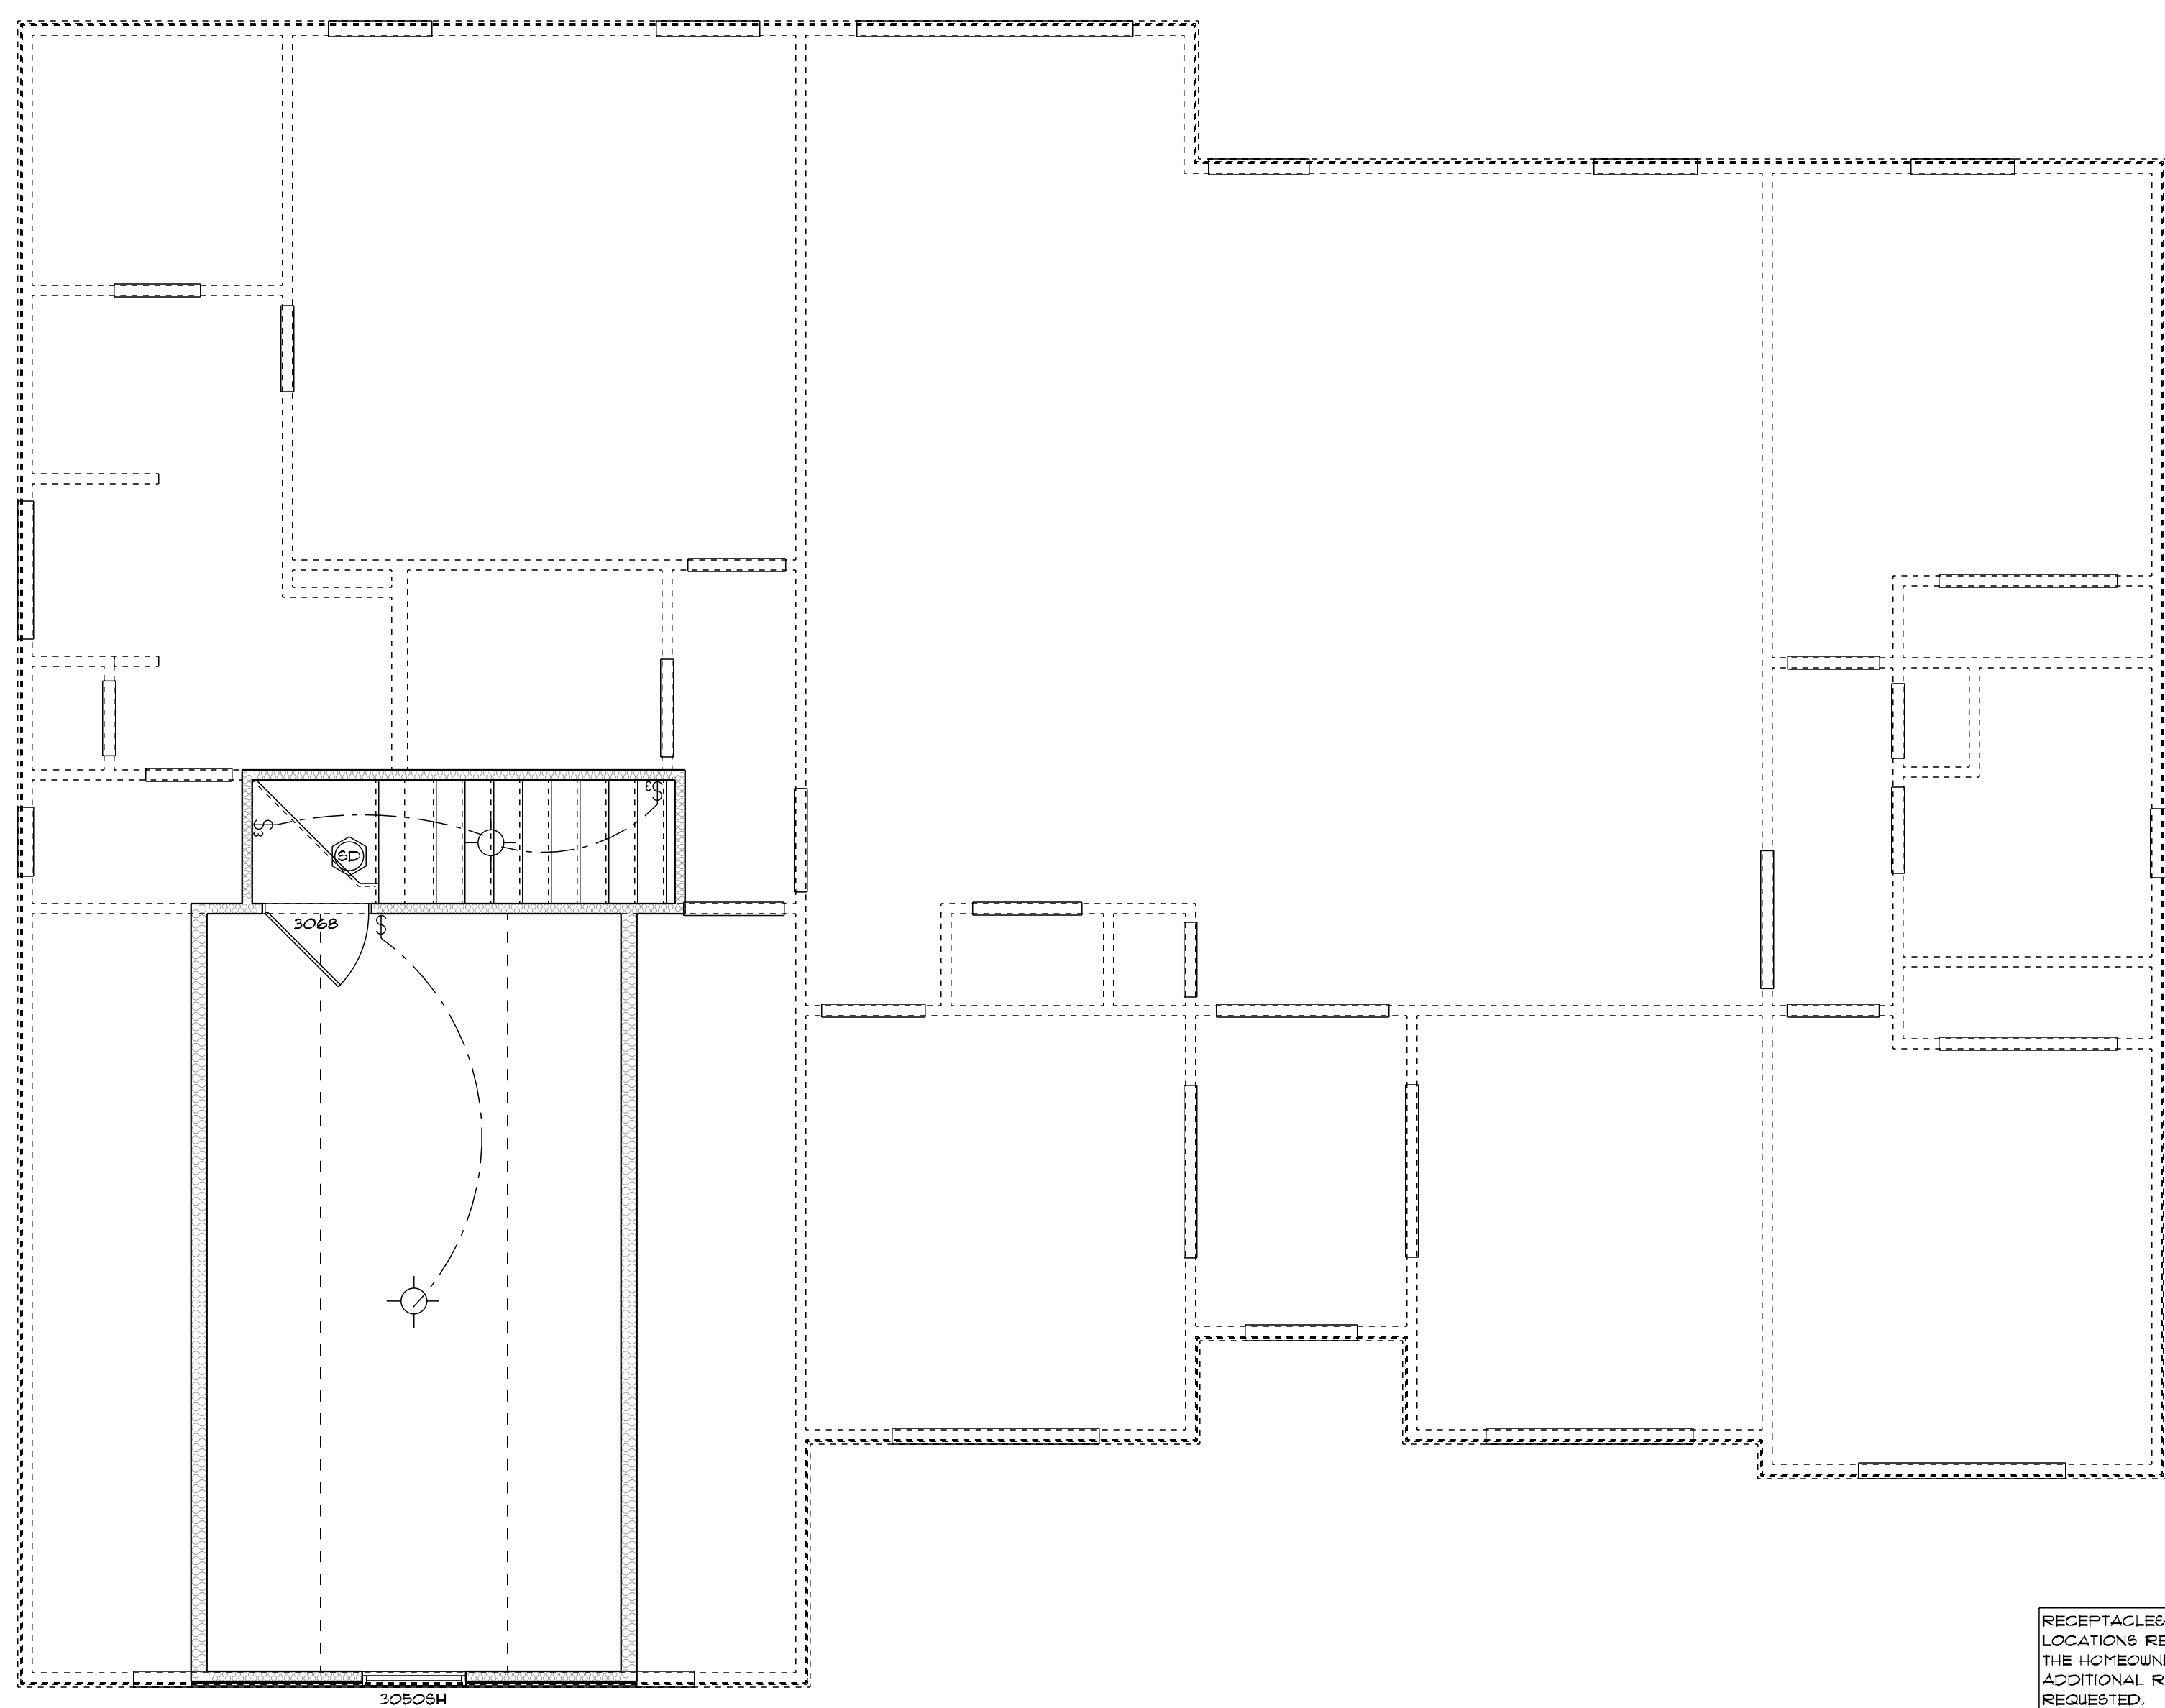

RECEPTACLES SHOWN ARE LOCATIONS REQUESTED BY THE HOMEOWNER OR ADDITIONAL RECEPTACLES REQUESTED.

ALL RECEPTACLES TO BE LOCATED AND INSTALLED ACCORDING TO 2018 IRC CODE SECTION E4002 RECEPTACLES.

1
E2 BONUS ROOM ELECTRICAL PLAN

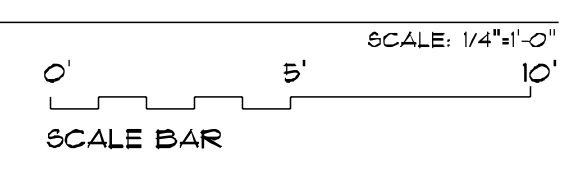

FIELD NOTES:

SHEET TITLE
ELECTRICAL PLAN 2ND FLOOR
SHEET #

E2

PLAN RELEASE DATE:
01/01/2023
SCALE:
24X32 SHEET 1/4"=1'-0" UNLESS NOTED OTHERWISE