



Richard & Gregory
 115 State St, Portland, ME
 04101
 202.875.1234
 www.richardandgregory.com

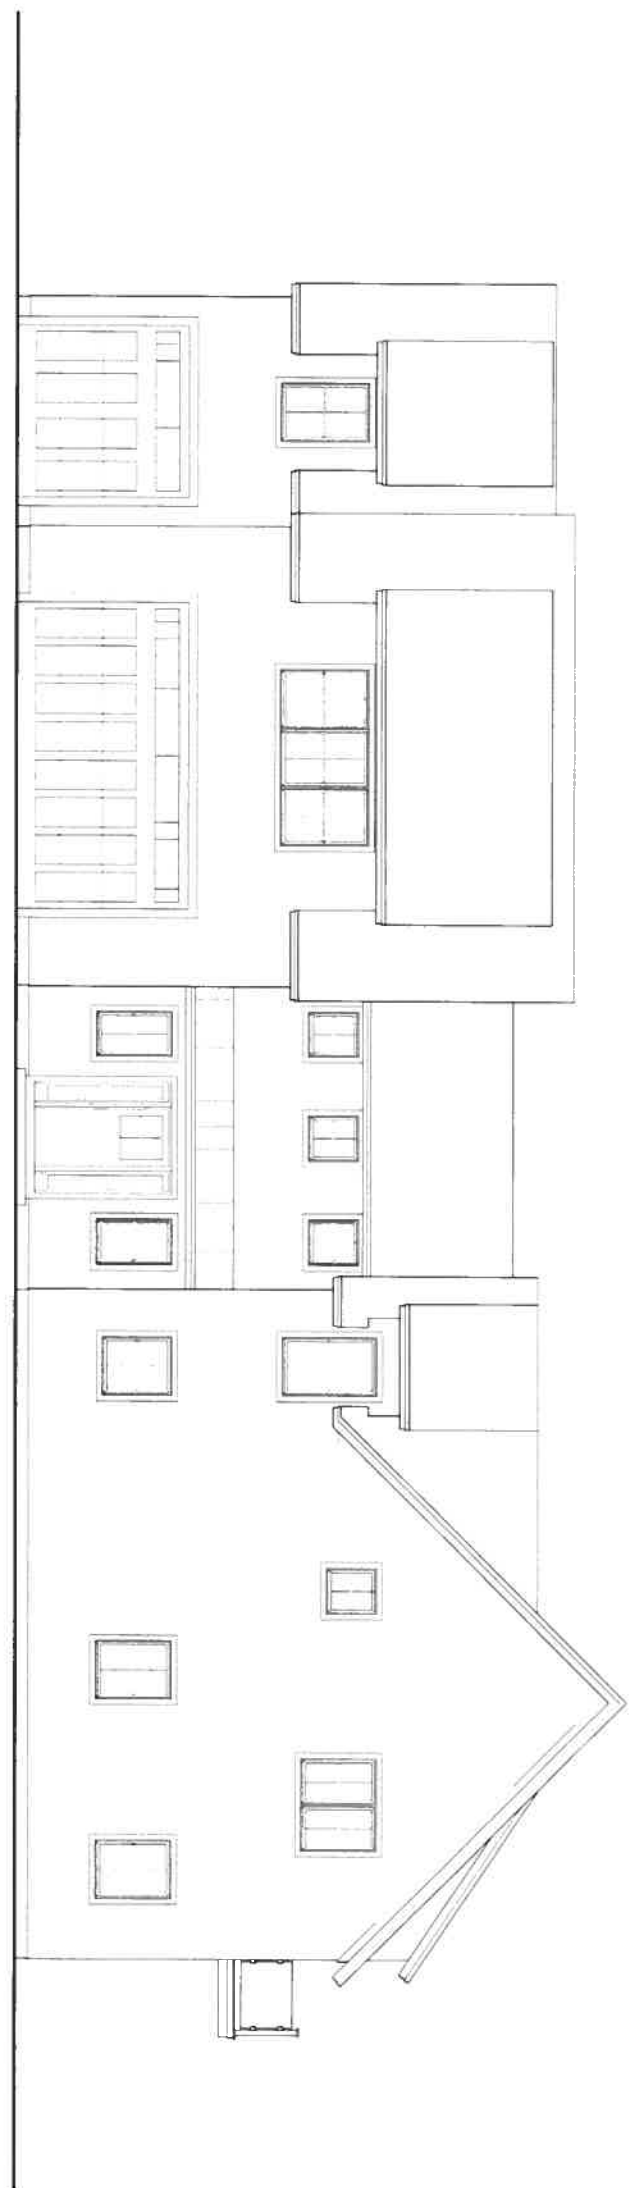

East Elevation

Scale: 1/4" = 1'-0"

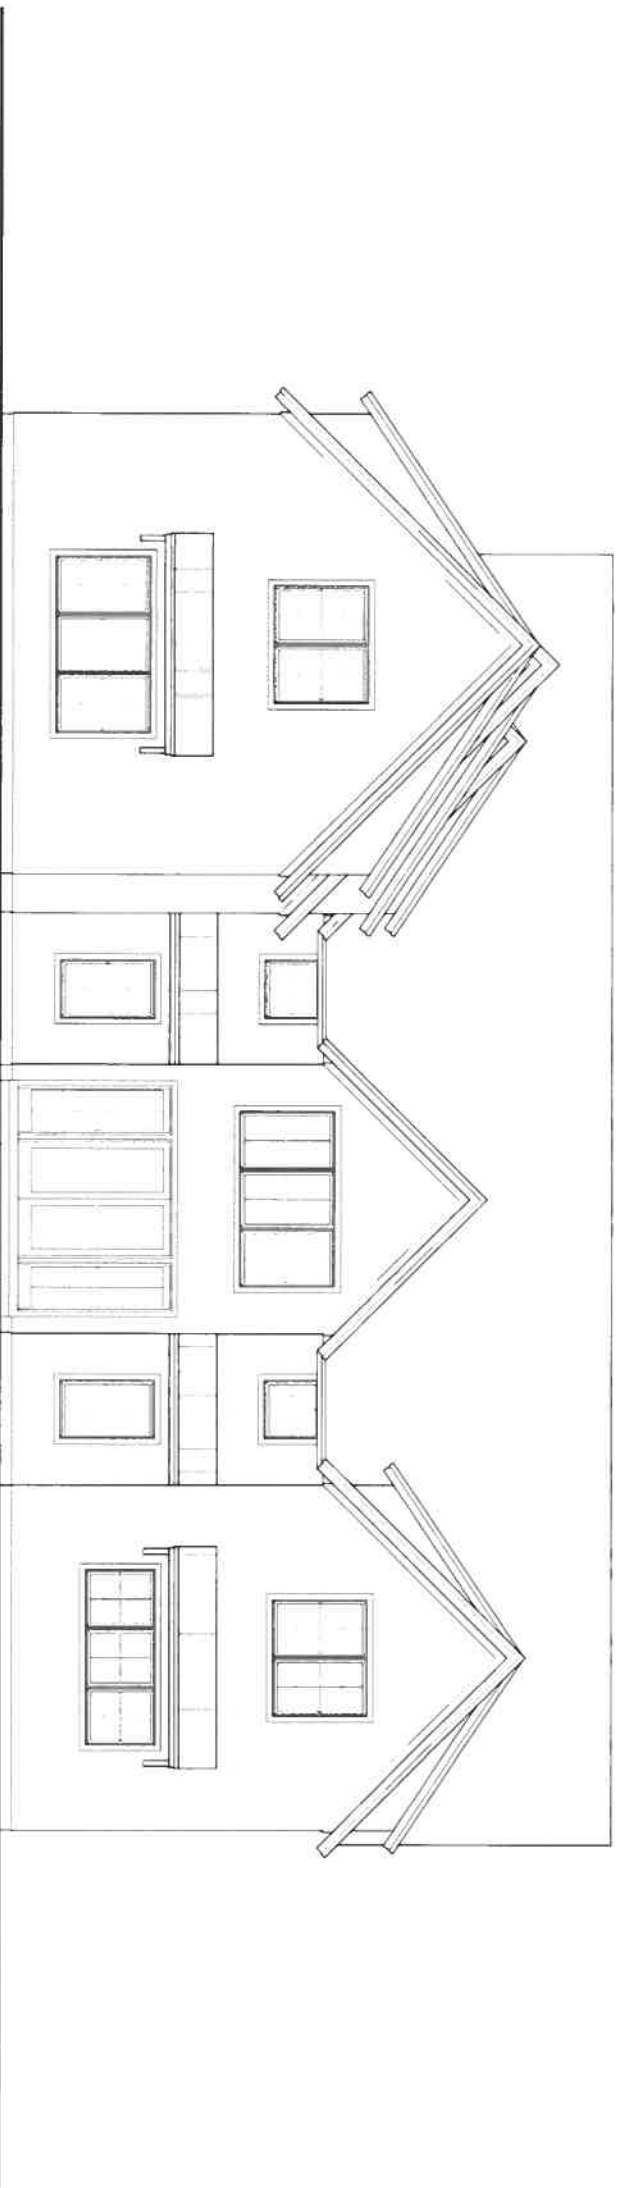

West Elevation

Scale: 1/4" = 1'-0"

755 Shore Road
 Cape Neddick, Me 03902



Revisions:
Δ
Δ
Δ
Δ
Δ

Main House:
 East Elevation
 West Elevation


Scale: 1/4" = 1'-0"

Date: 2021.06.29


Drawn By: MPB

A-3.00

Project Information:
 Project Name: 755 Shore Road
 Location: Cape Neddick, Me 03902
 Date: 2021.06.29
 Drawn By: MFB
 Scale: 1/4" = 1'-0"
 Also see 3D model.

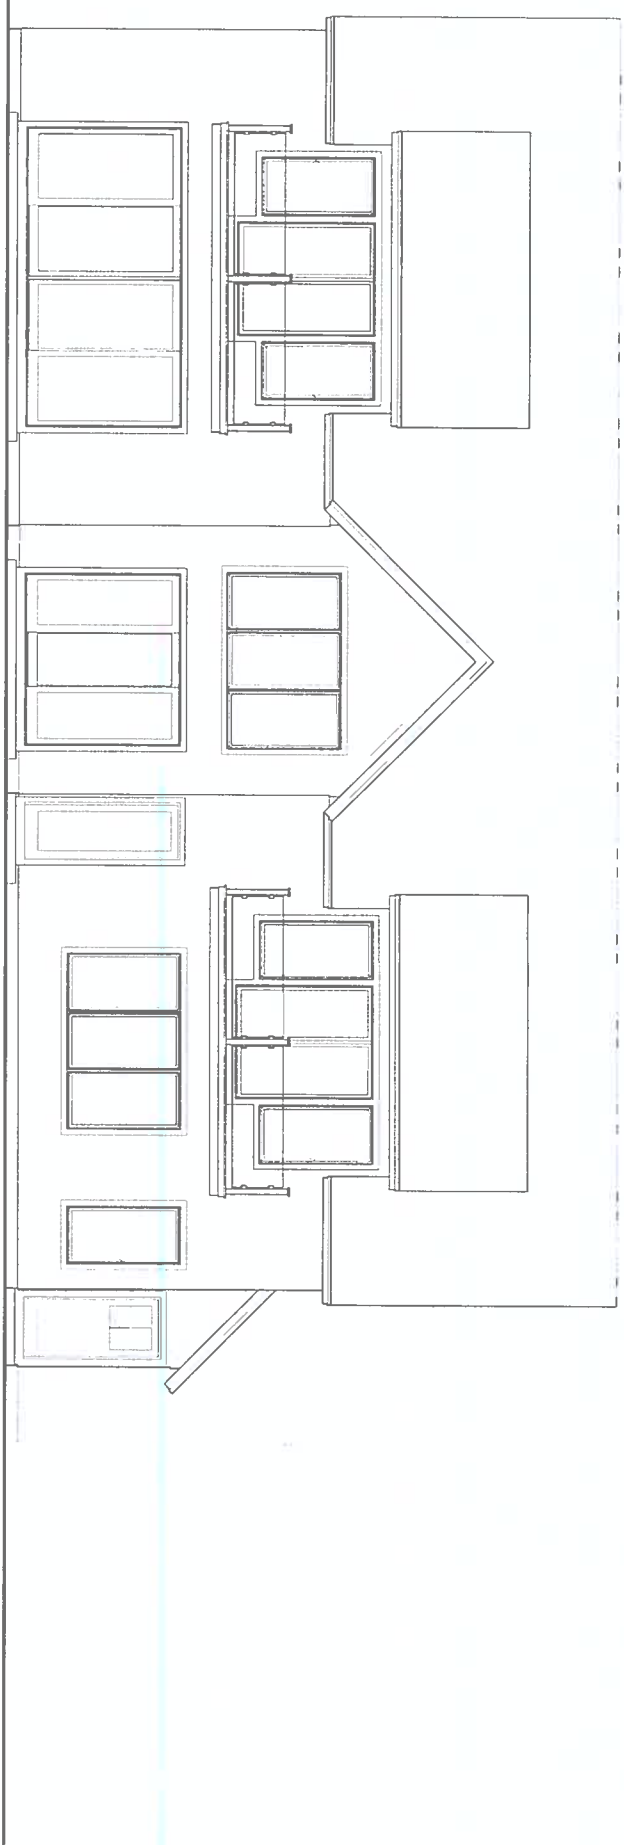

North Elevation
 Scale: 1/4" = 1'-0"

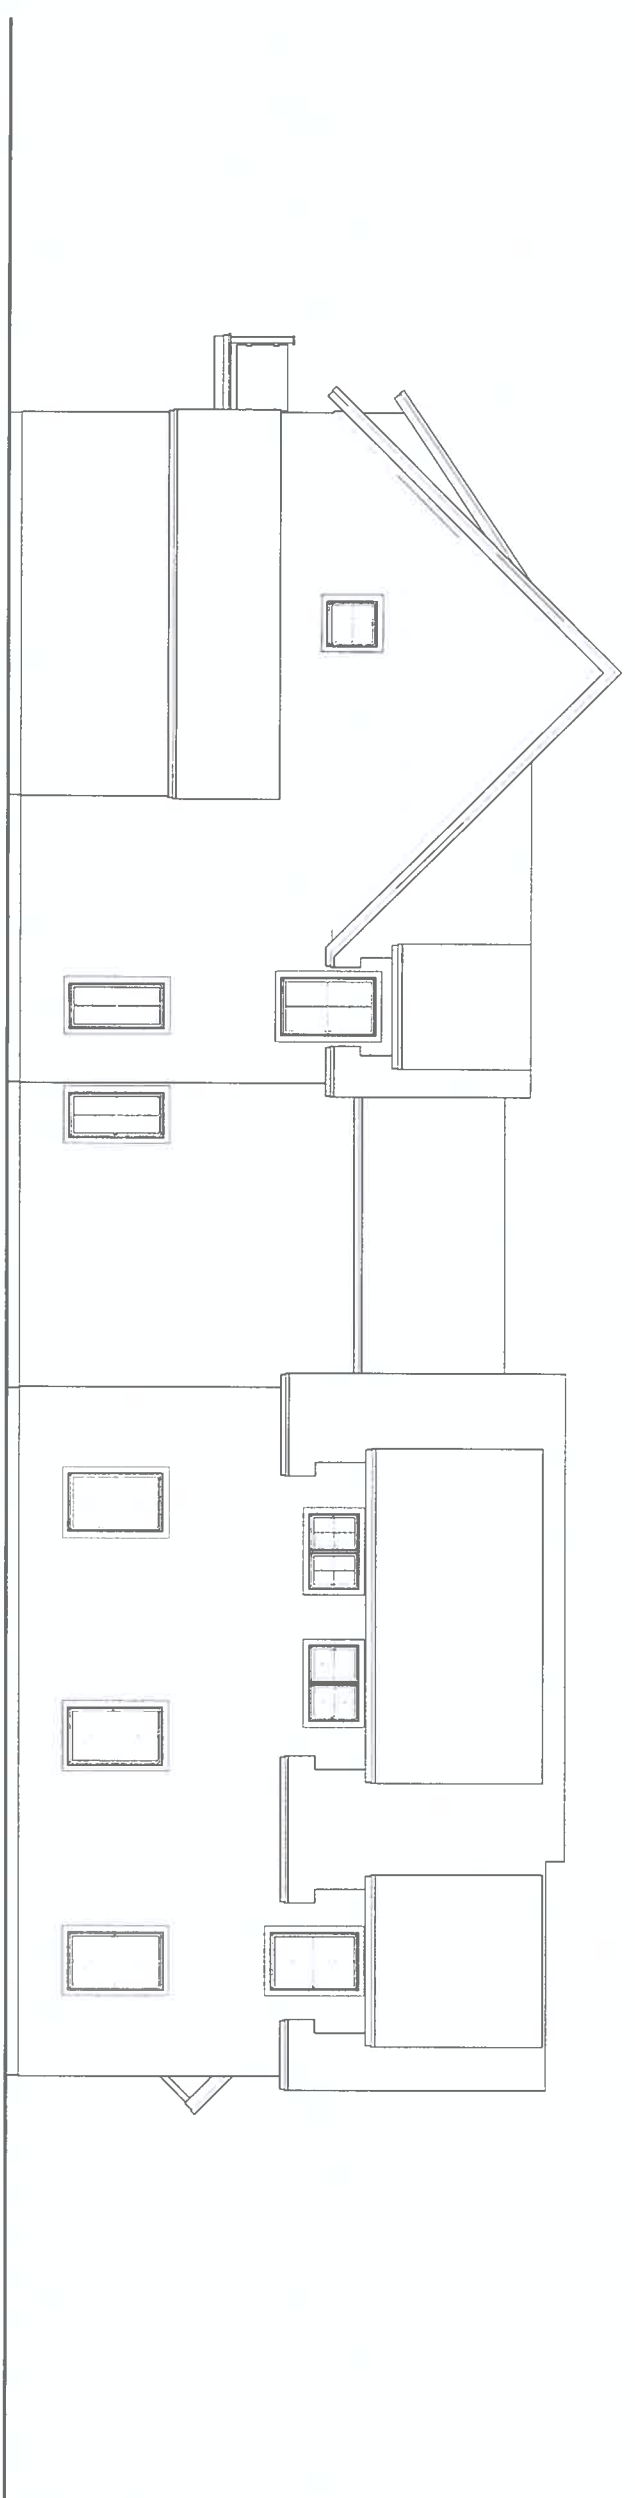

South Elevation
 Scale: 1/4" = 1'-0"



Revisions:

Δ1	
Δ1	
Δ1	
Δ1	
Δ1	

Main Hoiler:
 North Elevation
 South Elevation

Scale: 1/4" = 1'-0"


Date: 2021.06.29

Drawn By: MFB

A-3.10

Richard Moody Construction
 755 Shore Road
 Cape Neddick, Me 03902
 Phone: 207-553-1111
 Fax: 207-553-1112
 Email: info@moodyconstruction.com
 Website: www.moodyconstruction.com

755 Shore Road
 Cape Neddick, Me 03902

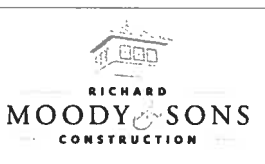

Revisions:

Δ	
Δ	
Δ	
Δ	
Δ	


Main House:
 Basement Floor Plan

Scale: 3/16" = 1' - 0"

Date: 2021.06.29

Drawn By: WFB

A-1.01

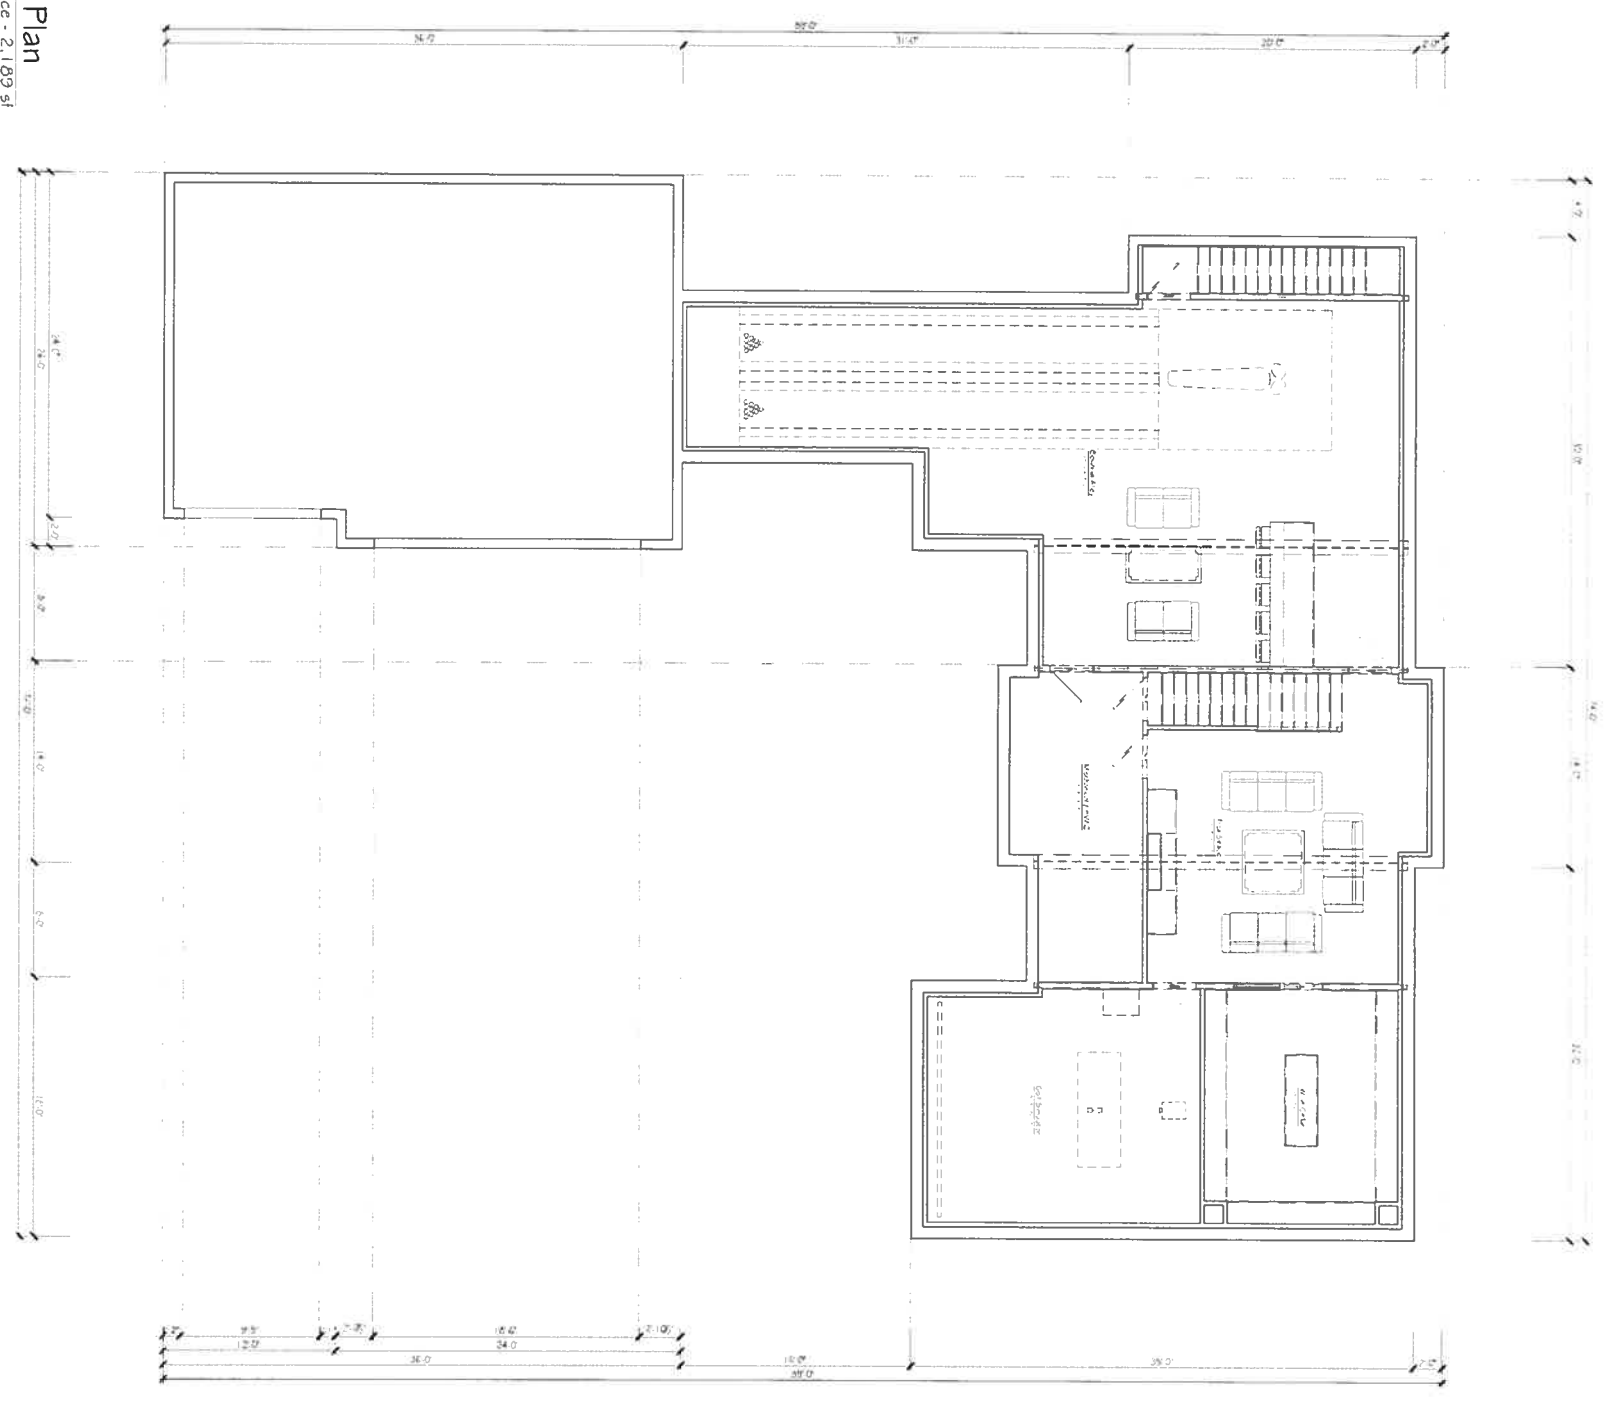

Main House Basement Floor Plan

Scale: 3/16" = 1' - 0"
 Finished Space - 2,189 sf
 Un-Finished Space - 209 sf

Project description:
 The following is a summary of
 the work shown on this drawing.
 It is intended to provide a
 general overview of the project
 and is not intended to be a
 substitute for a detailed
 description of the project.
 The drawings are to be used
 for informational purposes only
 and are not to be used for
 construction without the
 approval of the architect.
 All dimensions are in feet and
 inches unless otherwise noted.
 All materials are to be of the
 highest quality unless otherwise
 noted.

755 Shore Road
 Cape Neddick, Me 03902



Revisions:

Δ	
Δ	
Δ	
Δ	
Δ	


Main House:
 First Floor Plan

Scale: 3/16" = 1' - 0"

Date: 2021.06.29

Drawn By: WFB


A-1.10

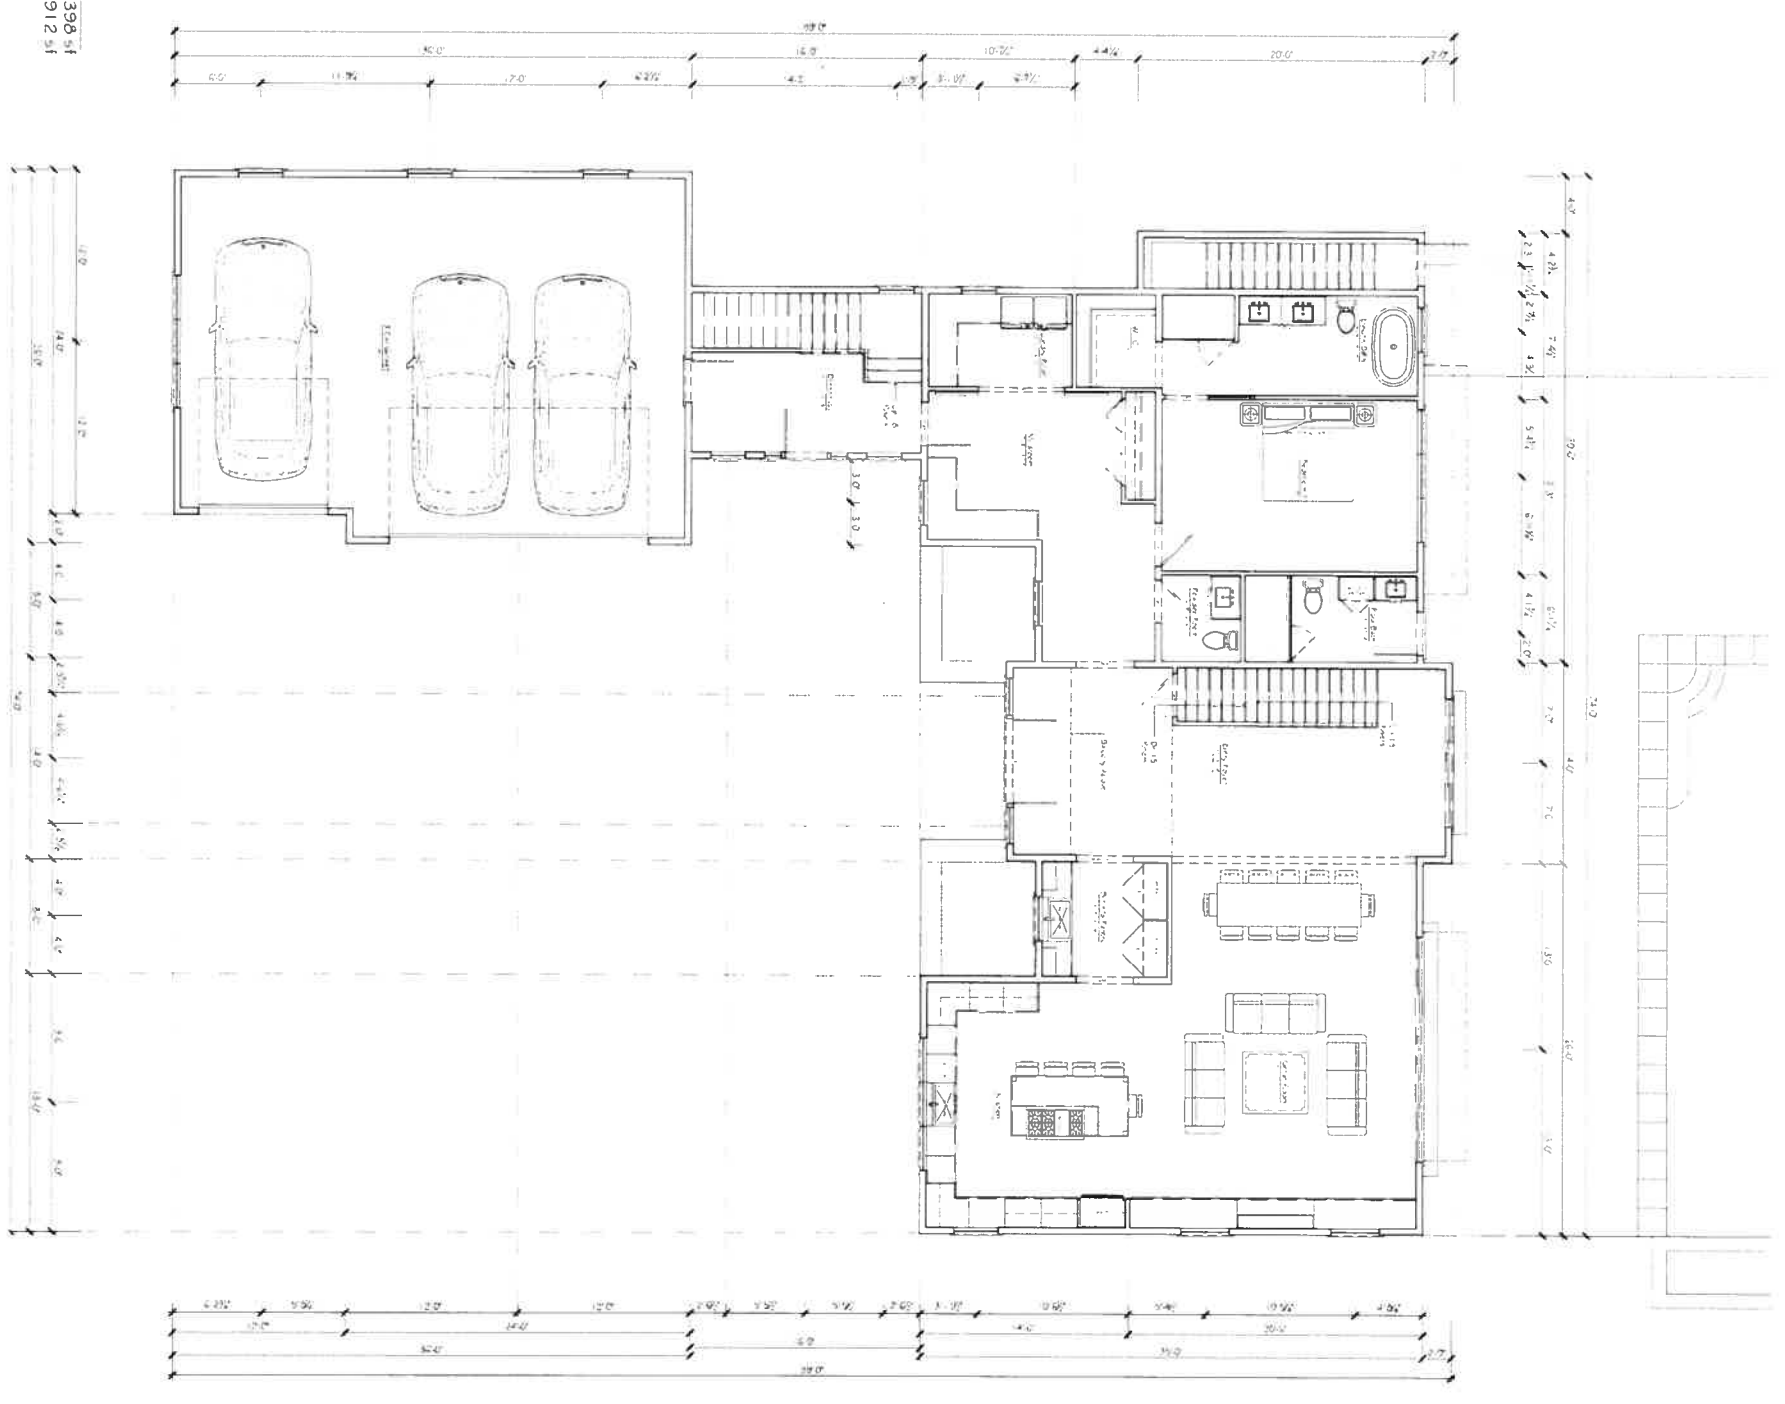

Main House First Floor Plan
 Scale: 3/16" = 1' - 0"


Finished: 2,398 SF
 Un-Finished: 912 SF

1. Noted Errors
 2. Noted Errors
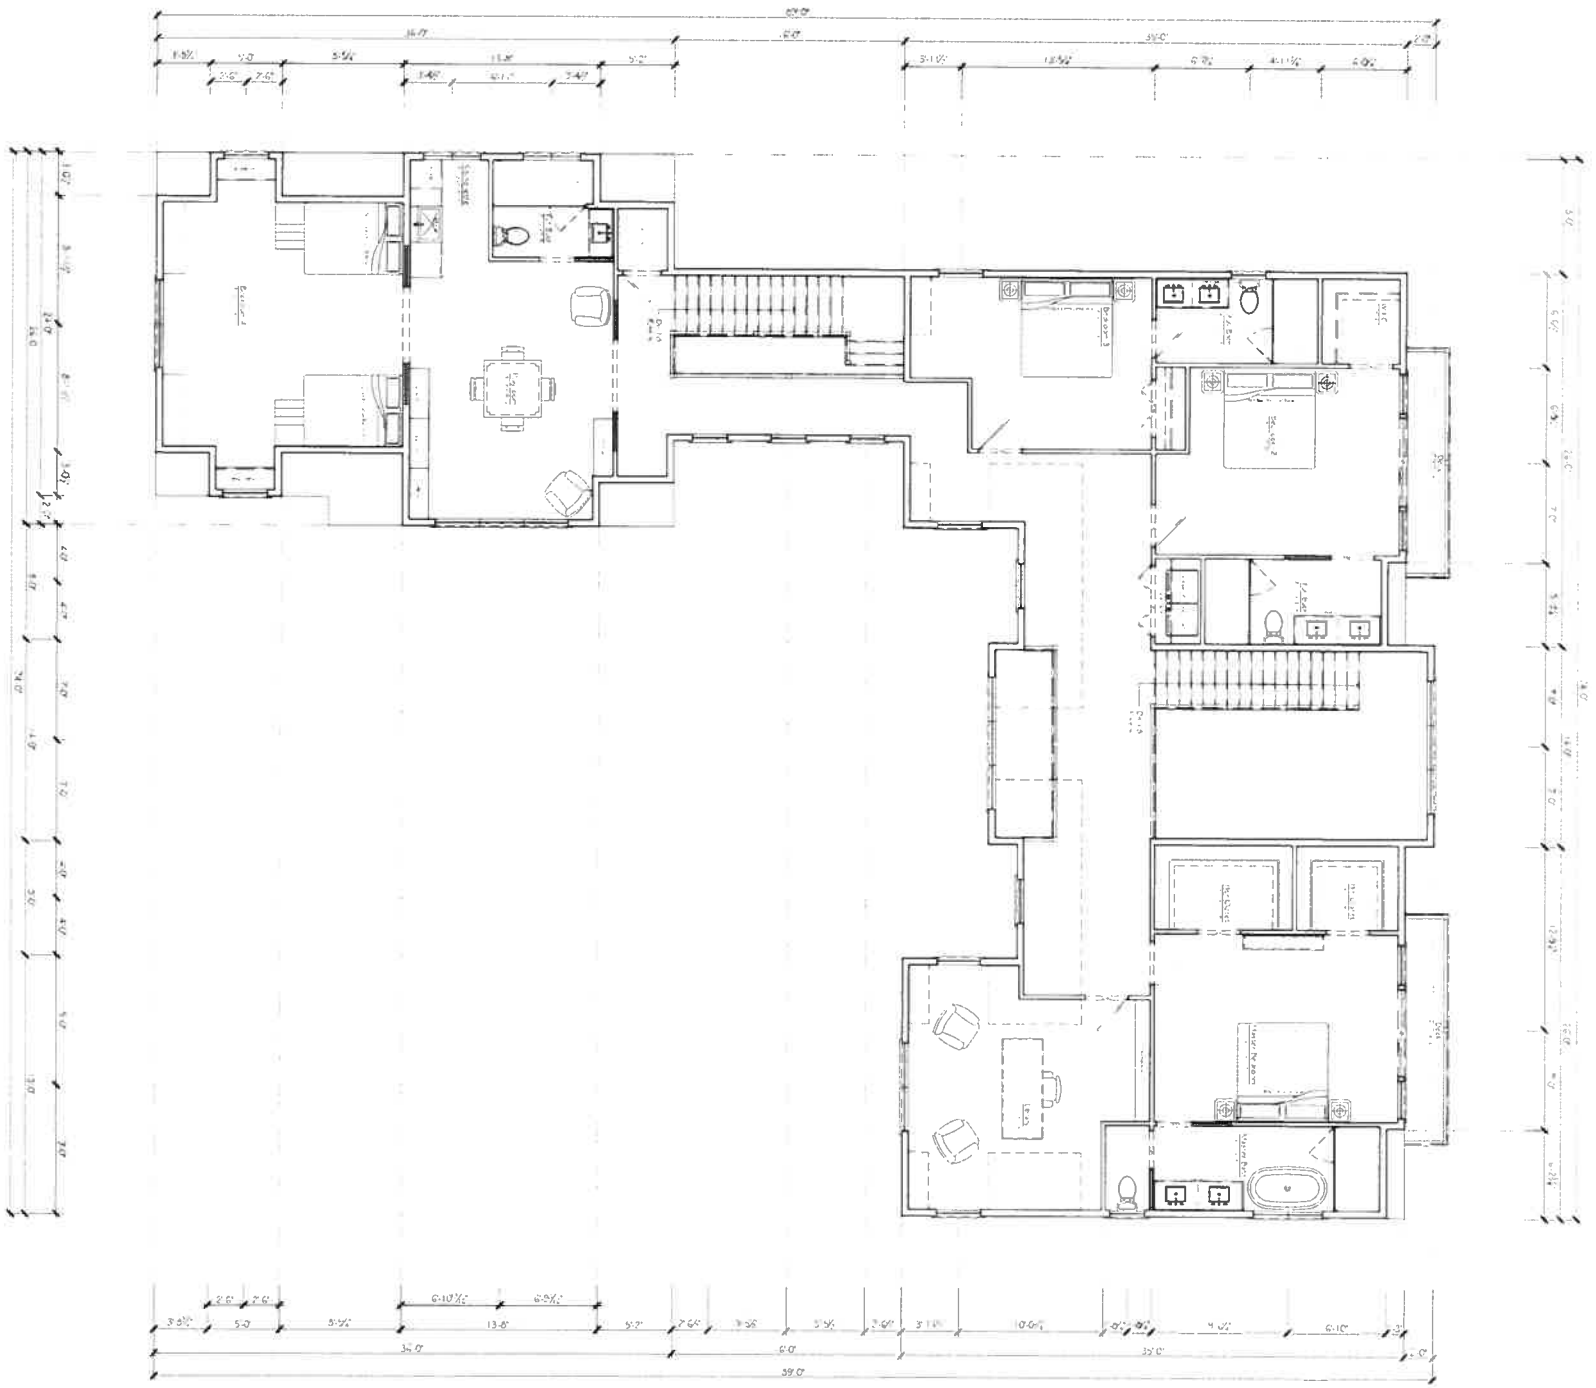

Main House Second Floor Plan
 Scale: $\frac{1}{8}'' = 1' - 0''$
 Main House - Finished: 2,046 sf
 Above Garage Area-Finished: 836 sf

755 Shore Road
 Cape Neddick, Me 03902

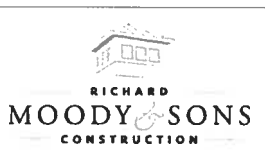

Revisions:

Δ	
Δ	
Δ	
Δ	
Δ	

Main House:
 Second Floor Plan

Scale: 3/16" = 1' - 0"


Date: 2021.06.29

Drawn By: MFB

A-1.20



Guest House Front Elevation
Scale: 1/8" = 1'-0"

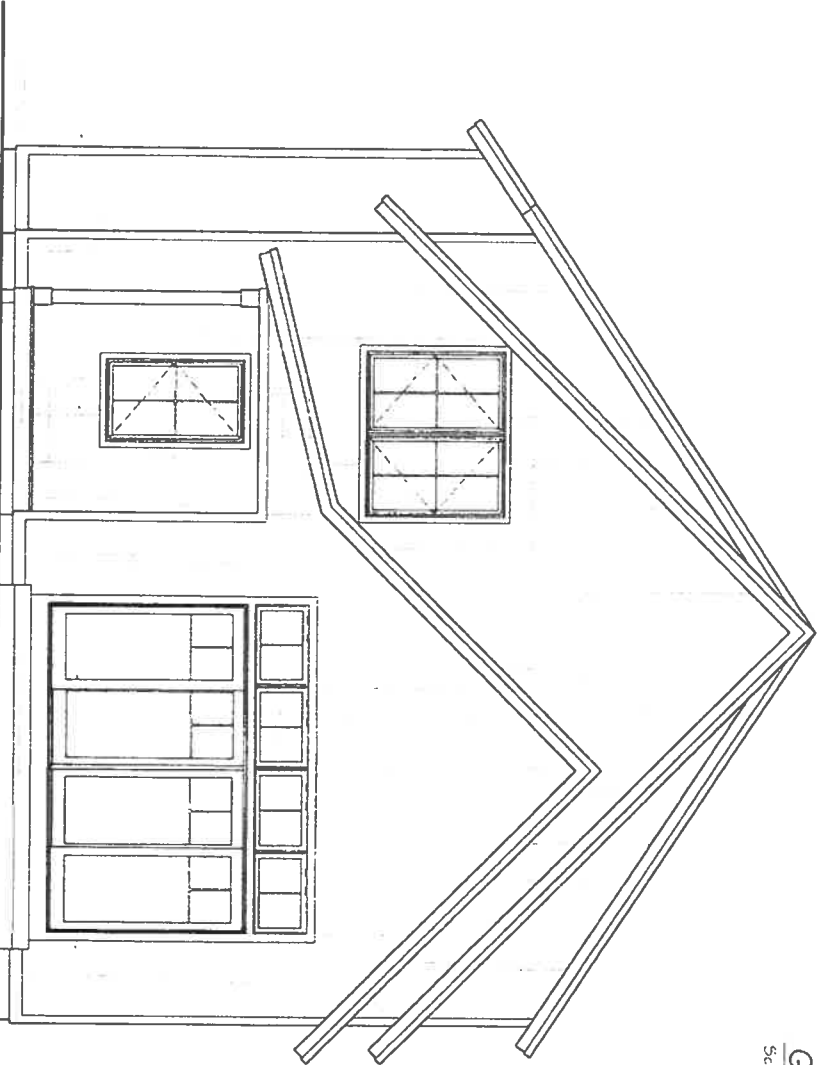

Guest House Right Elevation
Scale: 1/8" = 1'-0"

755 Shore Road
Capo Neddick, Me 03902

755 Shore Road
Capo Neddick, Me 03902

RICHARD
MOODY SONS
CONSTRUCTION

REVISIONS


Guest House:
Front Elevation
Right Elevation

Scale: 3/8" = 1'-0"

Date: Mar. 28, 2019

Drawn By: MFB

A-3.0

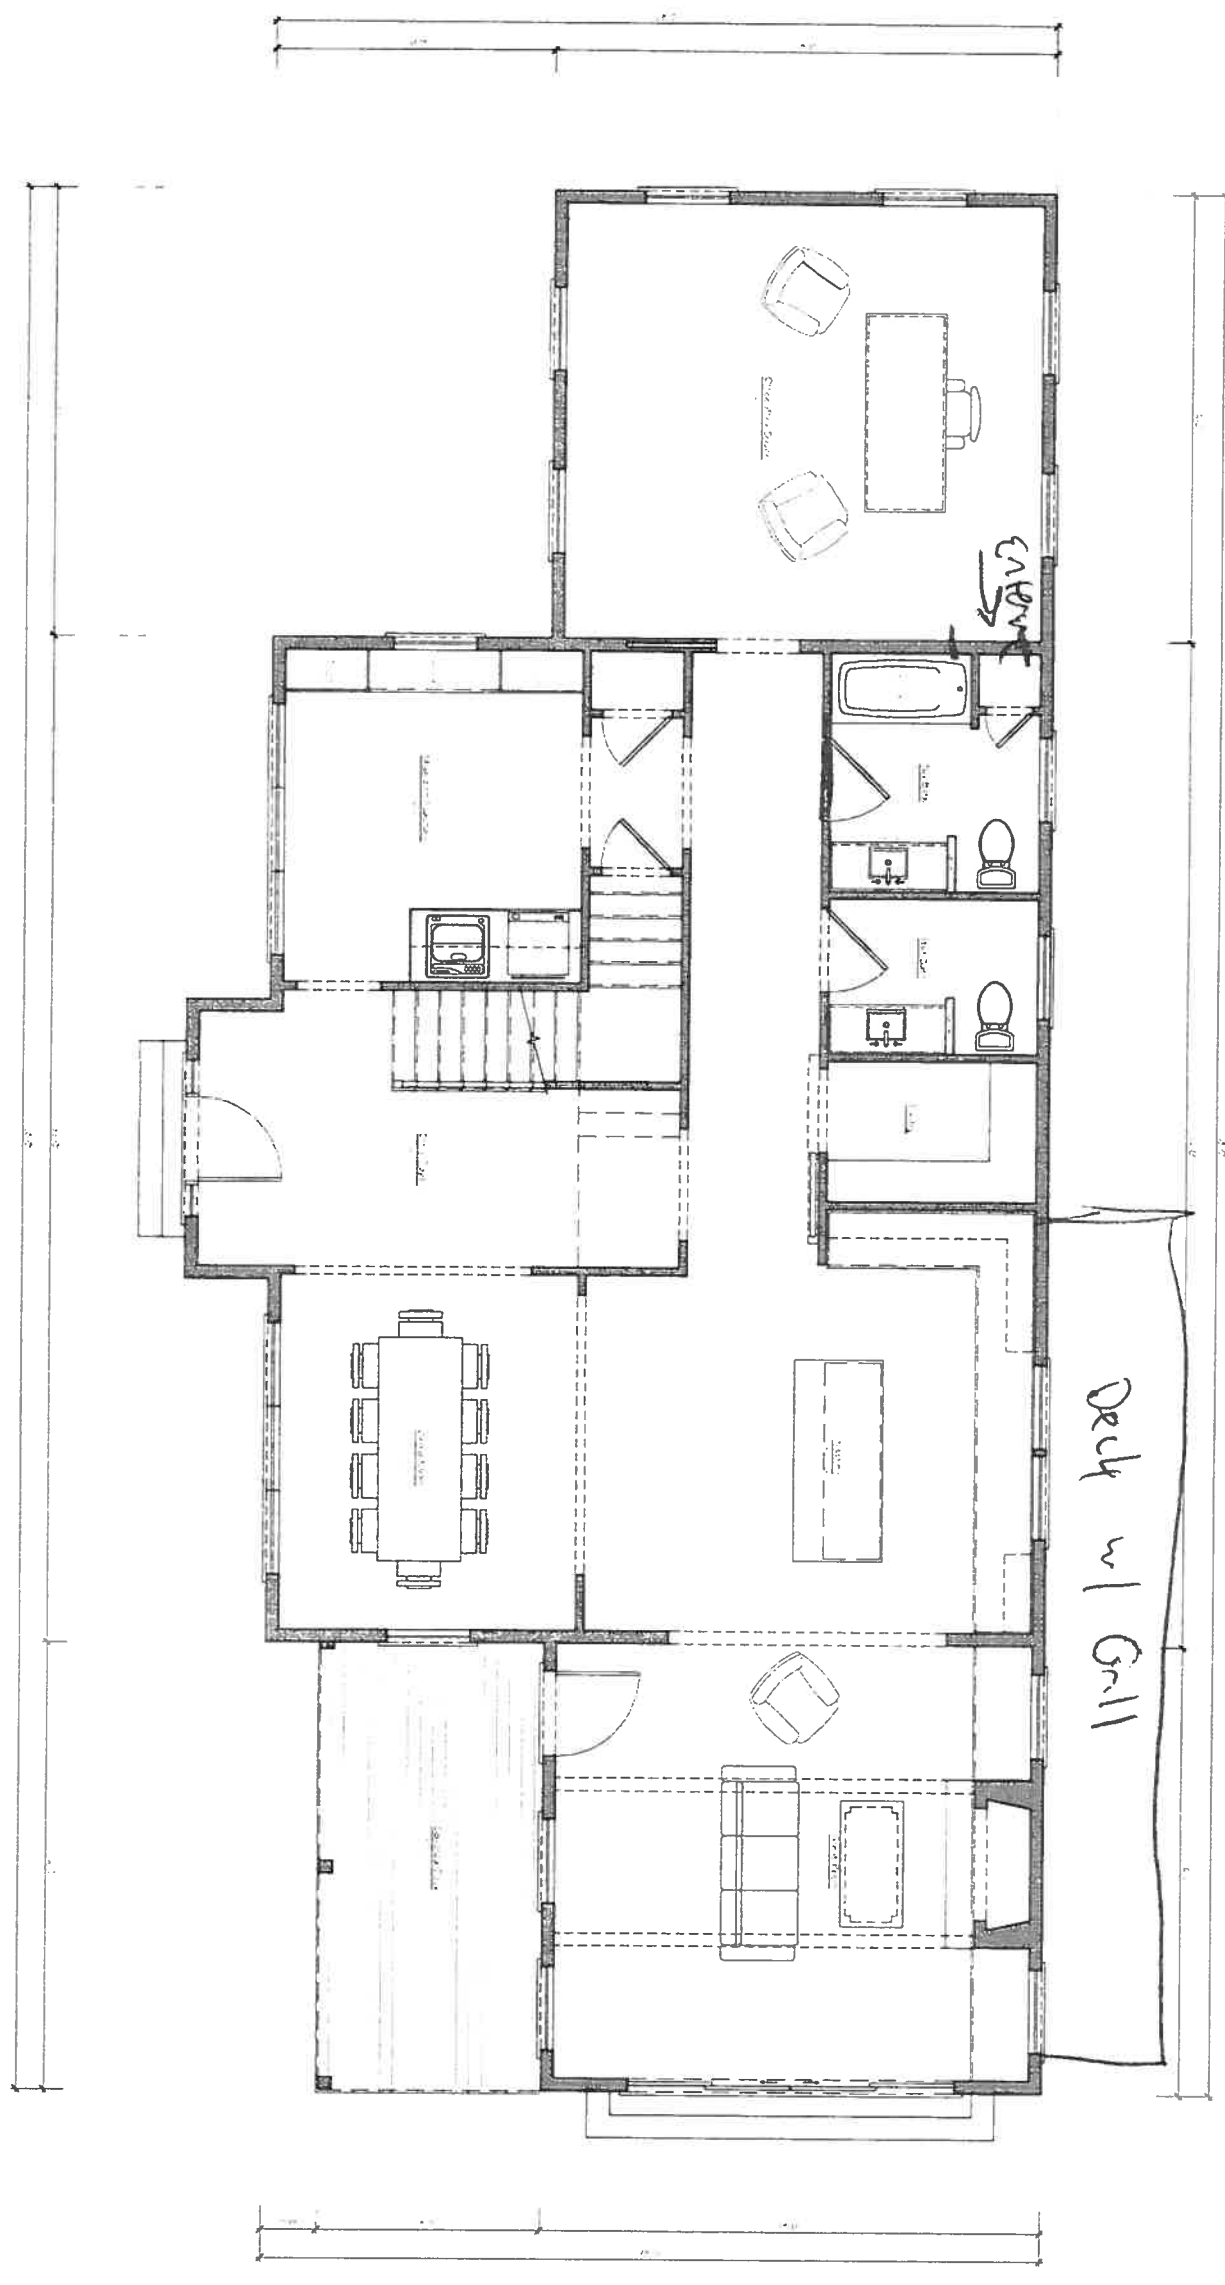


Guest House First Floor Plan
 Scale: 3/8" = 1'-0"
 Finished Sq Ft: 1,614
 Entry Deck Sq Ft: 128

755 Shore Road
 Cape Neddick, Me 03902



Guest House First Floor Plan
Scale: 3/8" = 1'-0"
Date: Mar. 08, 2019
Drawn By: MFB
A-1.1

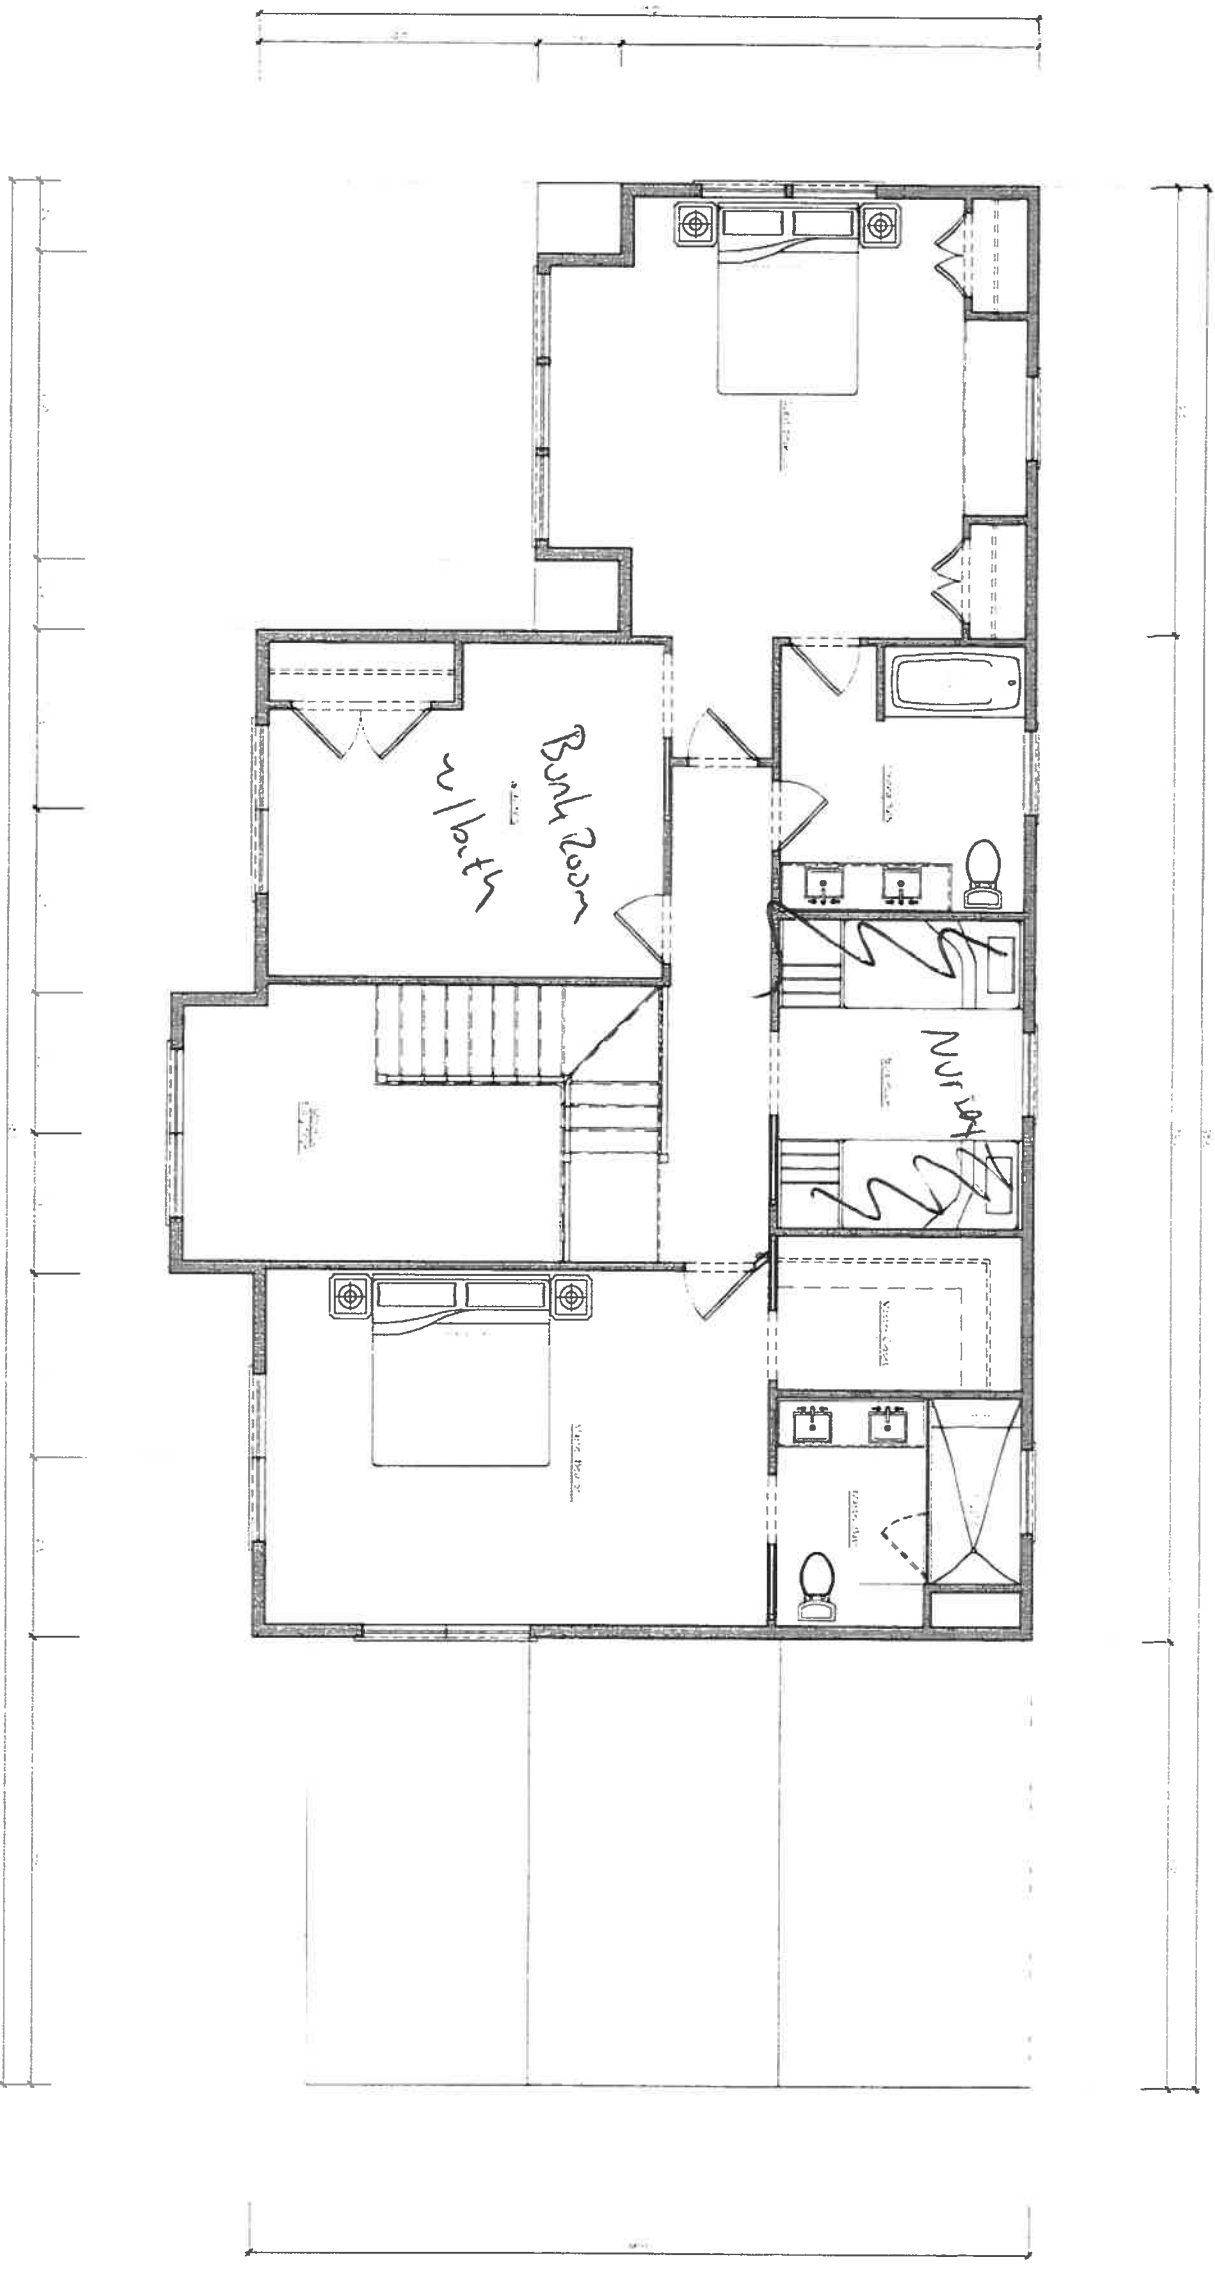

Guest House Second Floor Plan
 Scale: 1/8" = 1'-0"
 Finished Sq Ft: 1,150

MOODY SONS CONSTRUCTION
 755 Shore Road
 Cape Neddick, Me 03902

755 Shore Road
 Cape Neddick, Me 03902

RICHARD
MOODY SONS
 CONSTRUCTION

- △
- △
- △
- △
- △
- △

Guest House
 Second Floor Plan

Scale: 3/8" = 1'-0"
 Date: Mar. 08, 2013
 Drawn By: MFS

A-1.2