



1
1/4" = 1'-0"

BASEMENT FLOOR PLAN - 18 WINDOW HILL PLACE

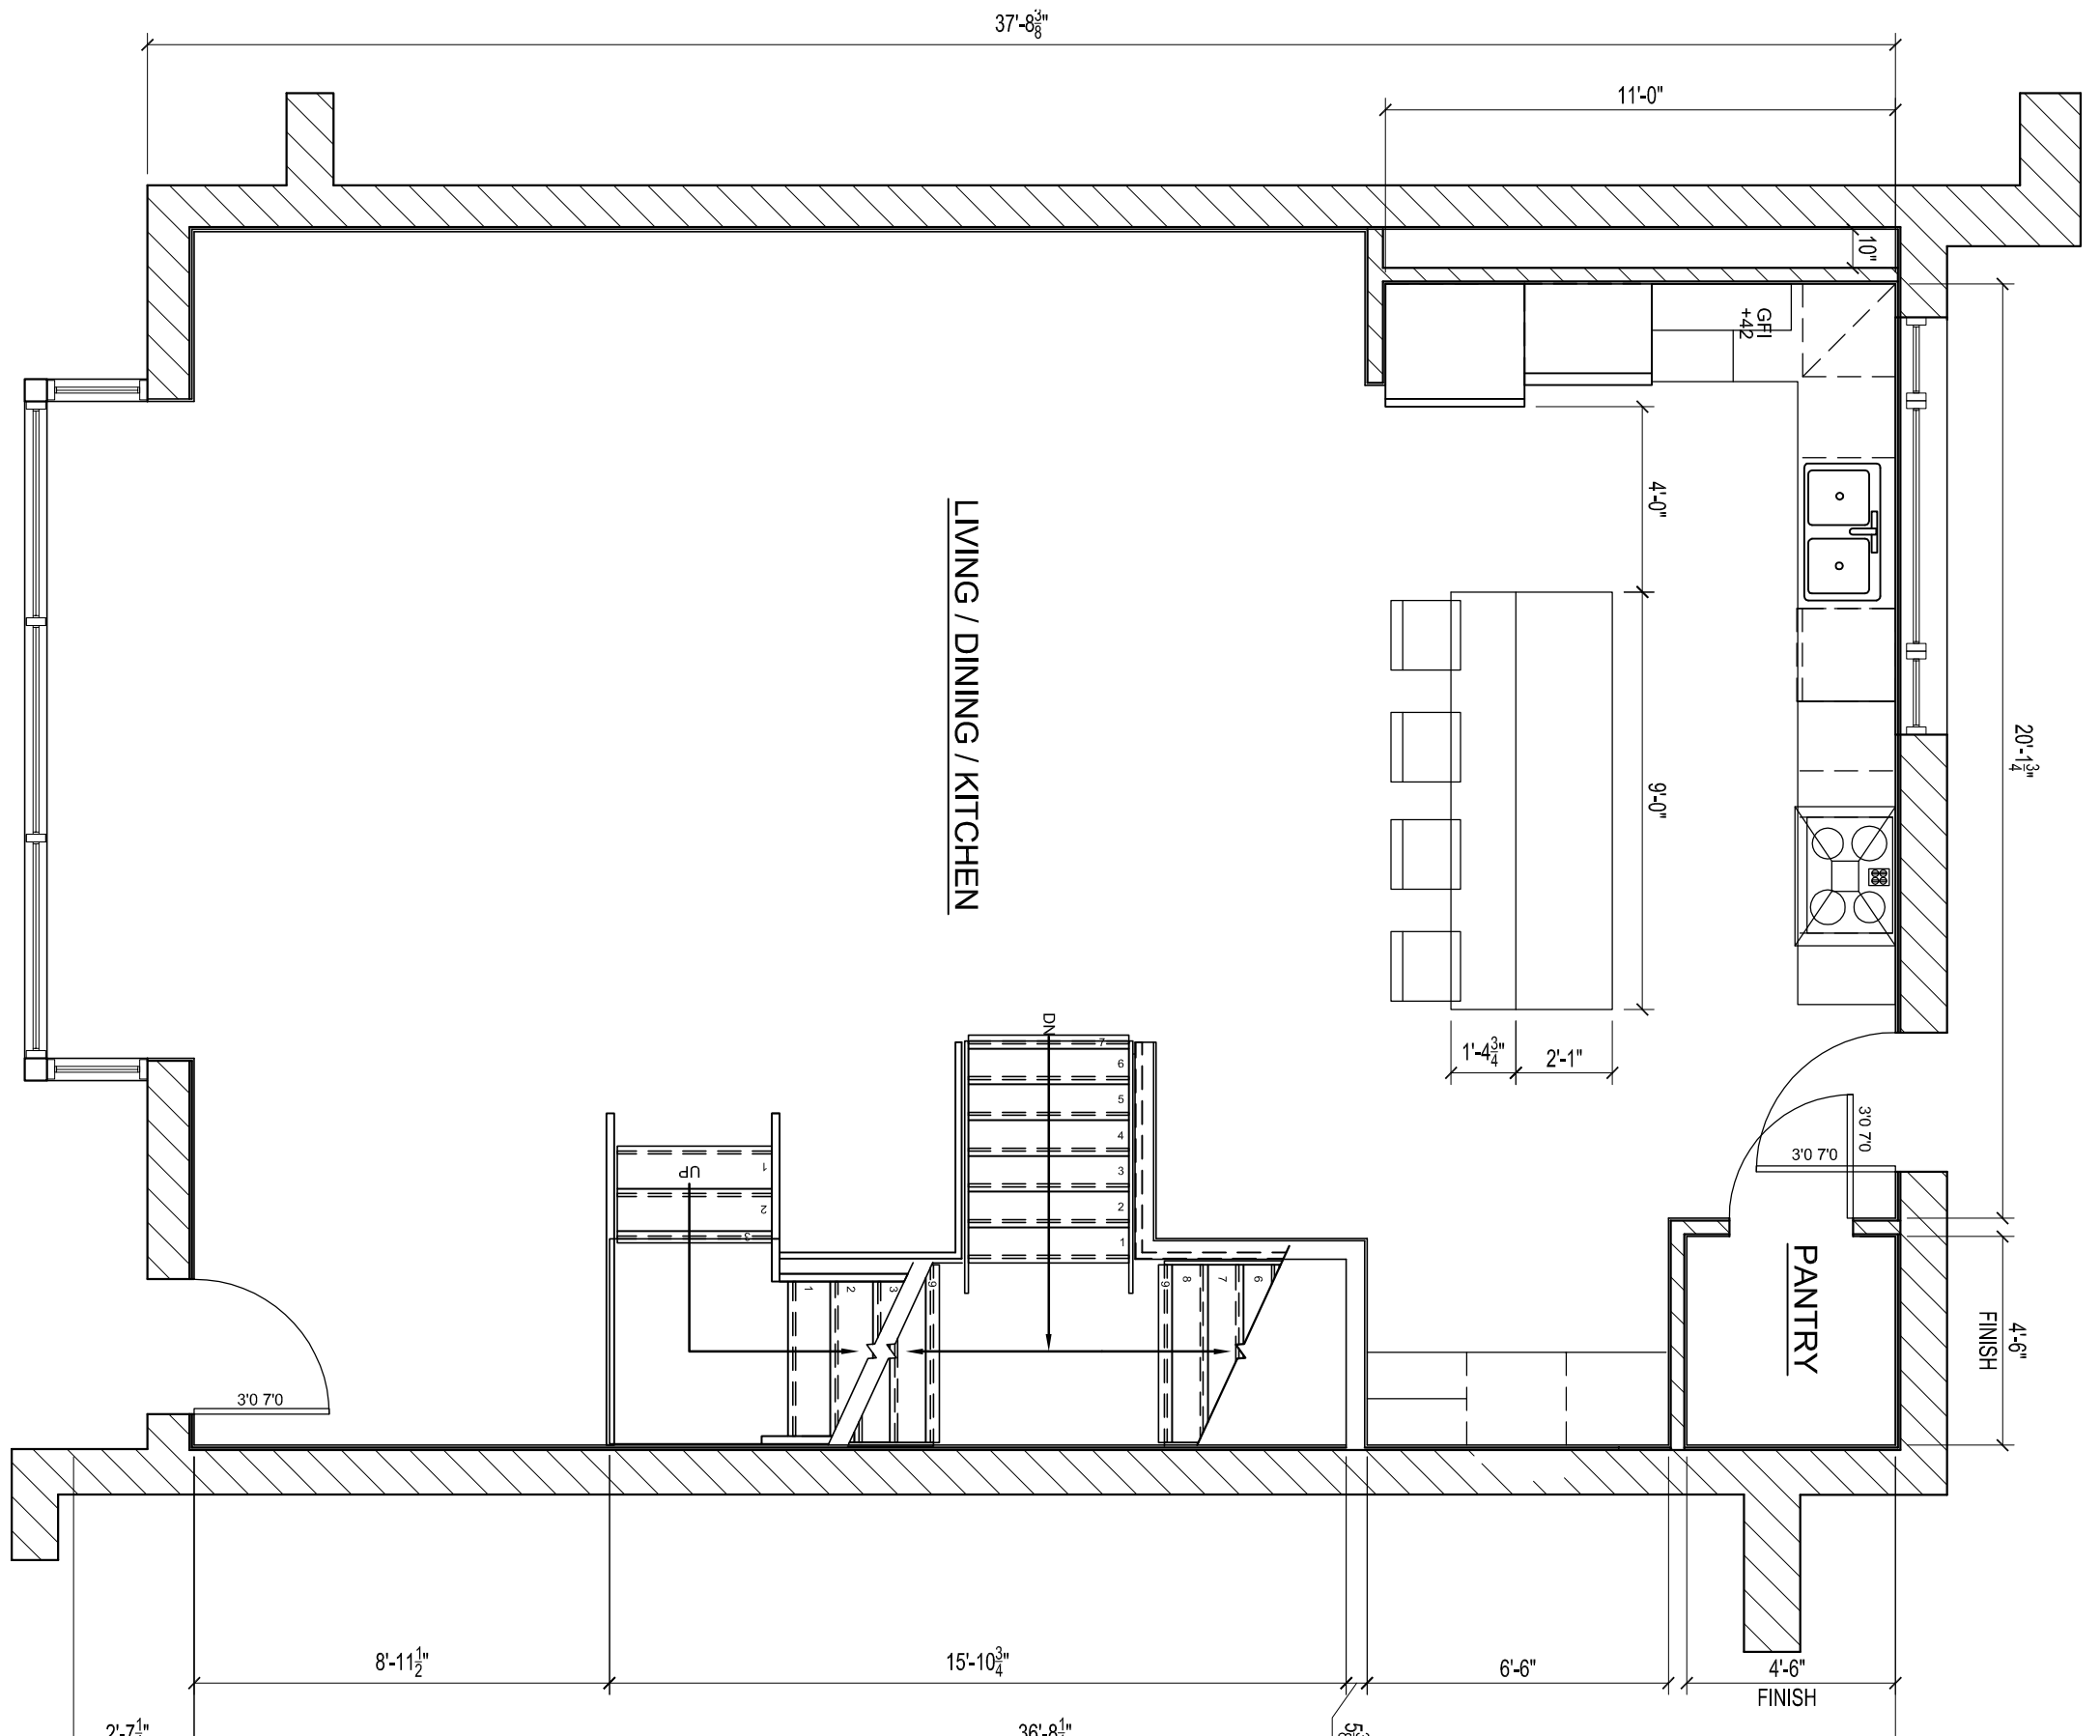


2
1/4" = 1'-0"

FIRST FLOOR PLAN - 18 WINDOW HILL PLACE

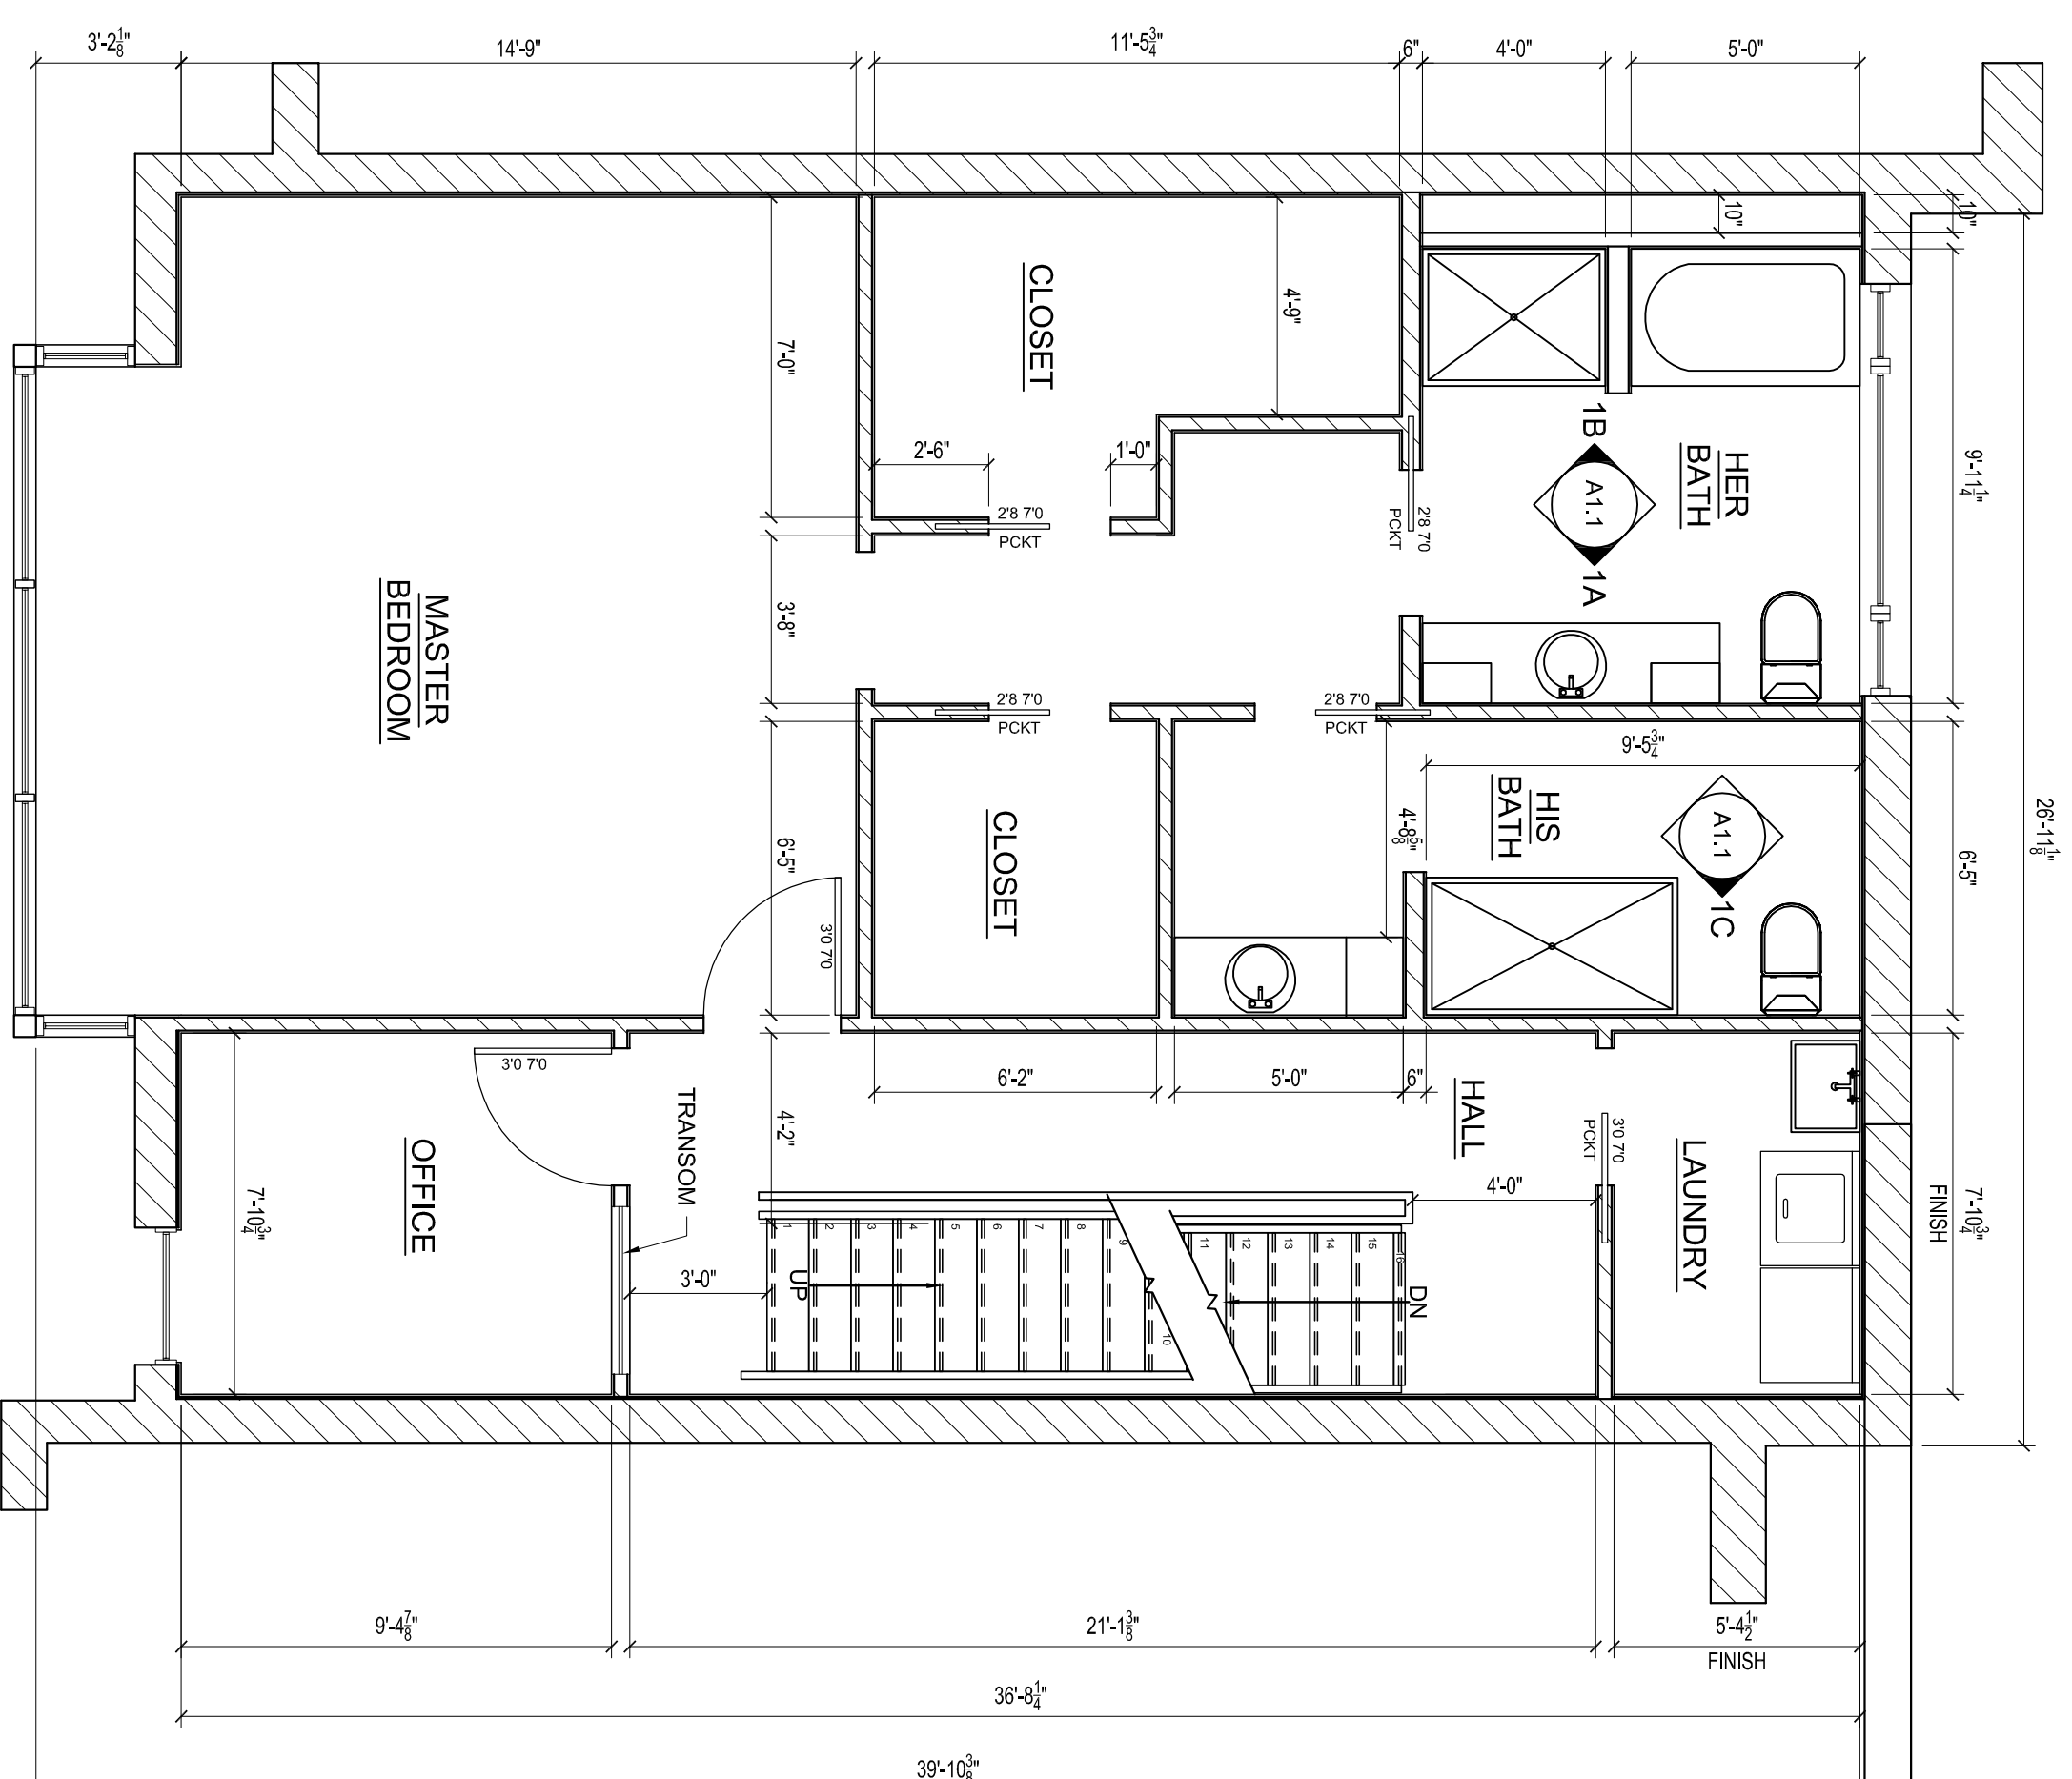

3
1/4" = 1'-0"


SECOND FLOOR PLAN - 18 WINDOW HILL PLACE

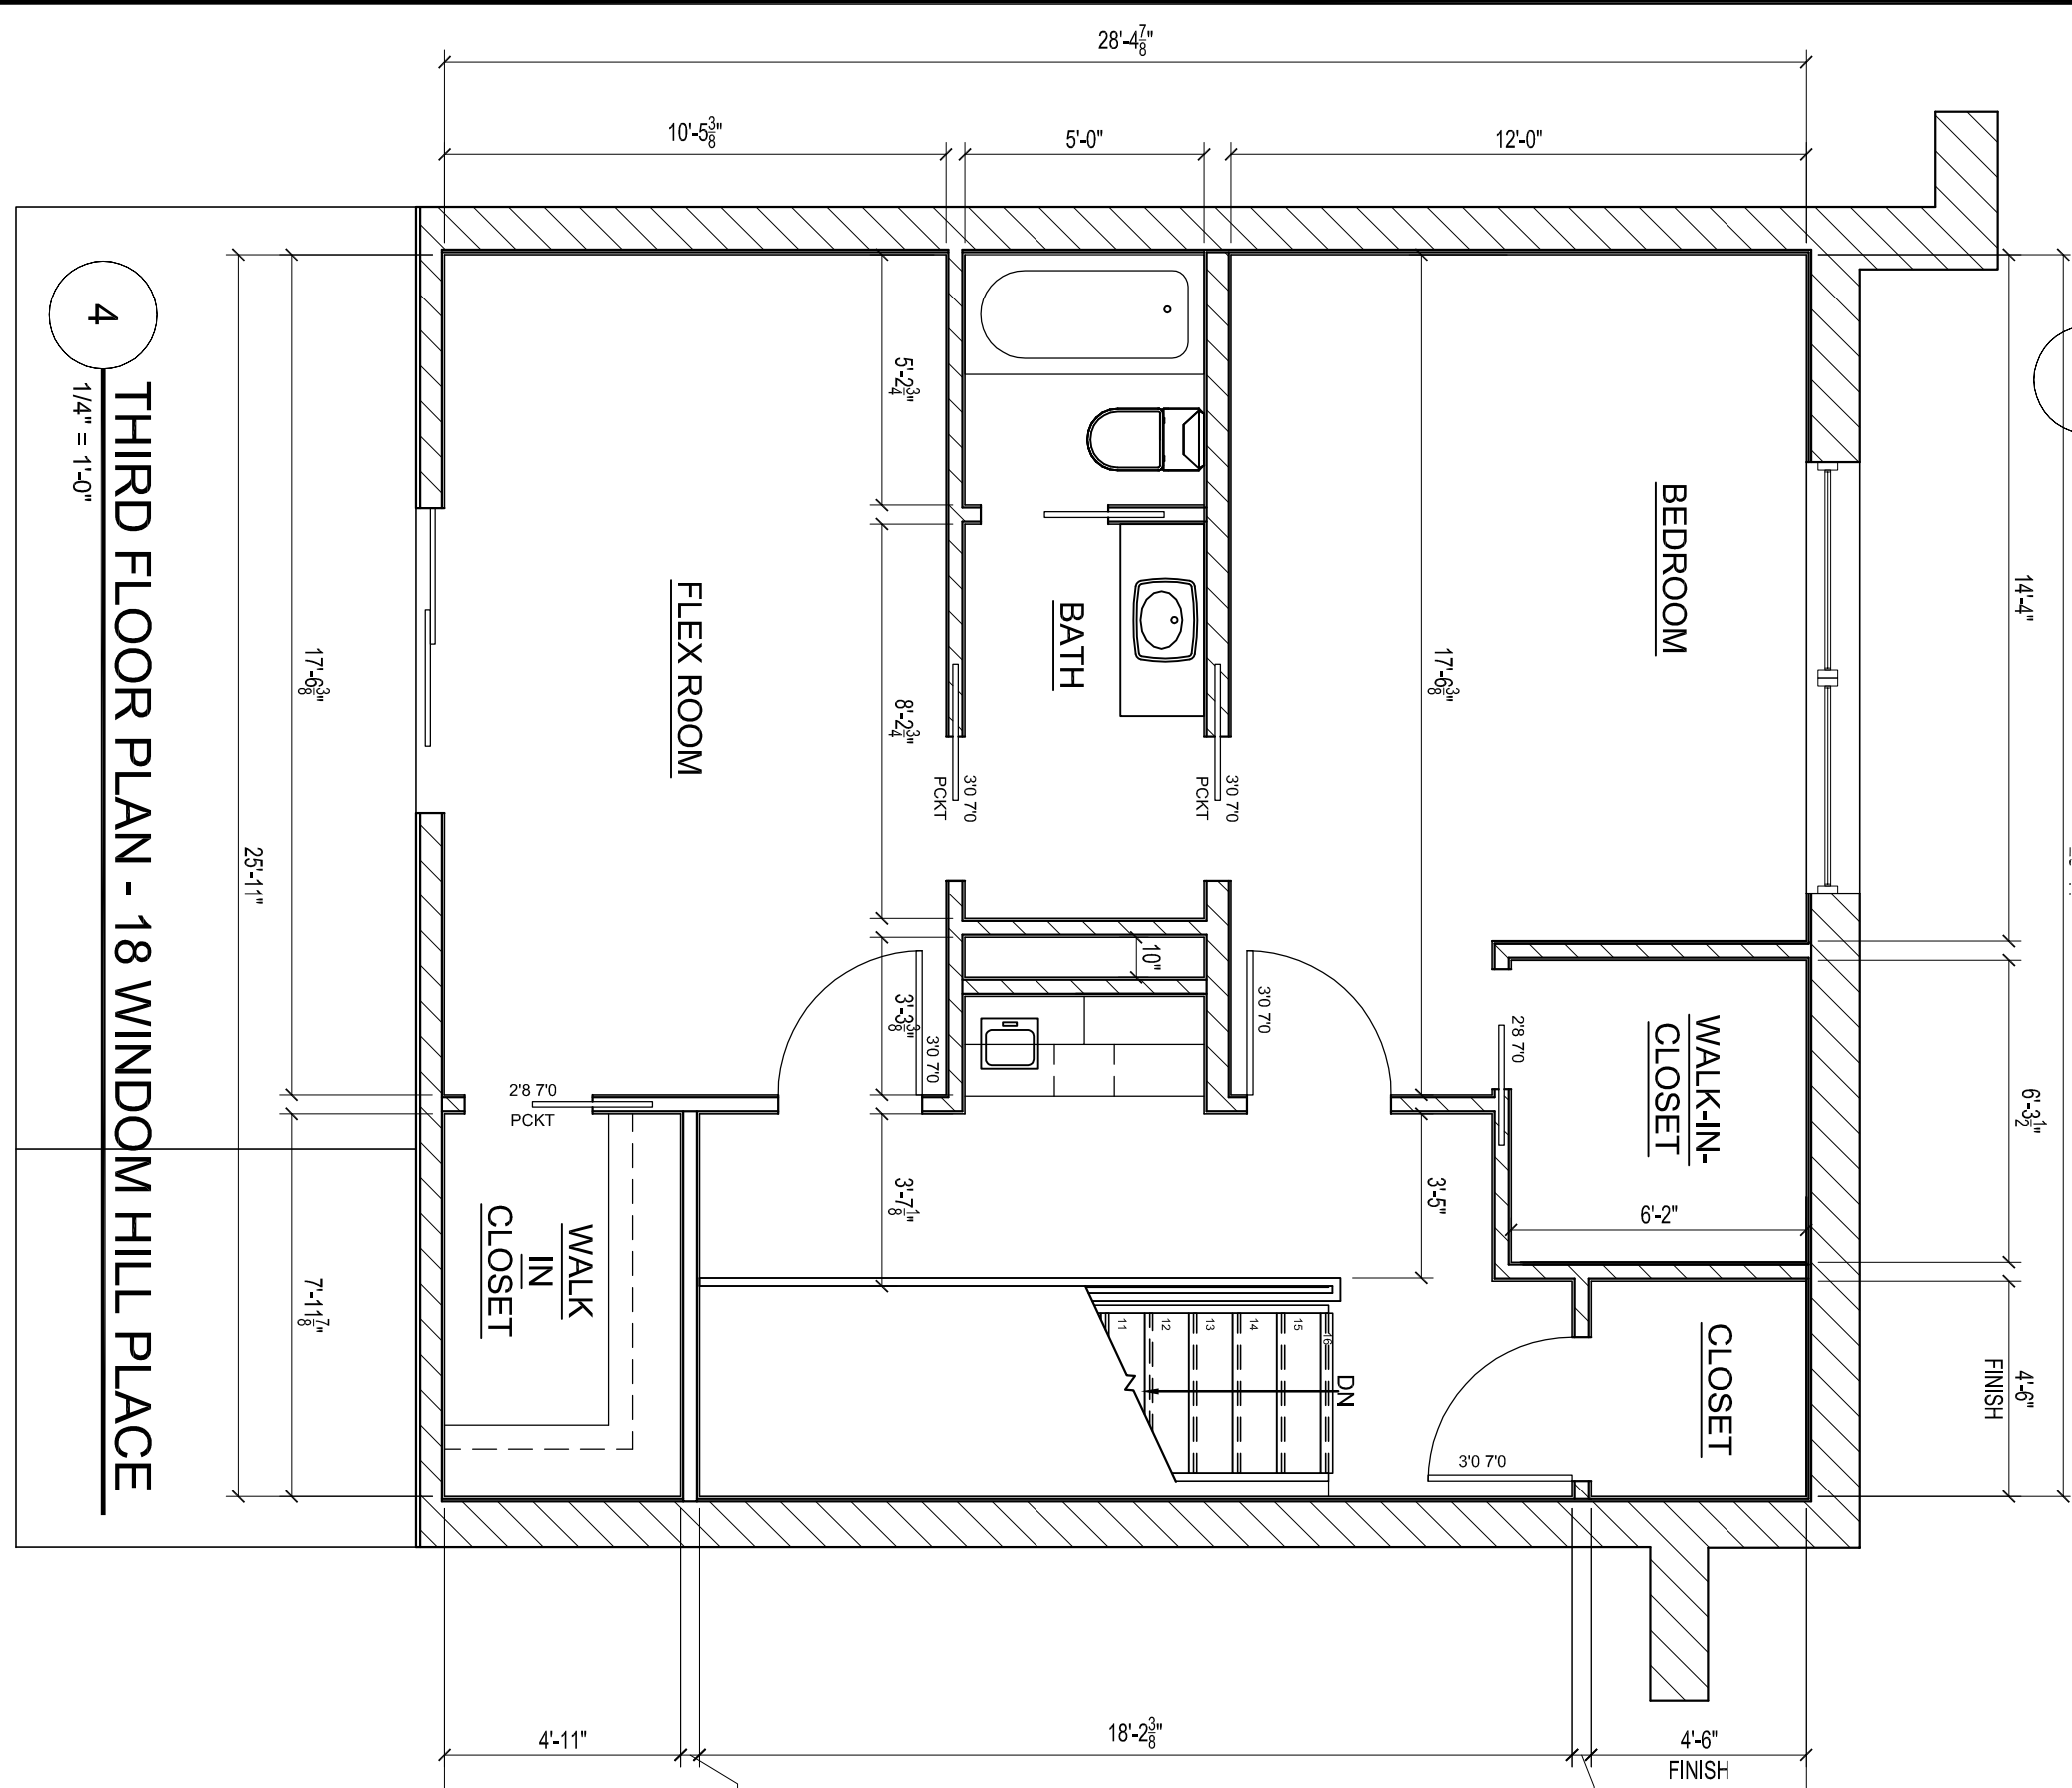

4
1/4" = 1'-0"

THIRD FLOOR PLAN - 18 WINDOW HILL PLACE

GENERAL NOTES:
1. ALL DIMENSIONS TO FACE OF STUD.
FINISHED DIMENSIONS WILL BE MARKED
"FINISH"

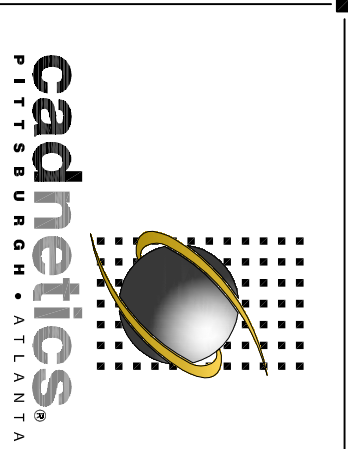

1205 EAST CARSON STREET
PITTSBURGH, PA 15203
412.642.2701
412.642.2703
THE COMPANY IS THE PROPERTY OF THE
DESIGNER AND IS CONFIDENTIAL. NO
PART OF THIS DOCUMENT IS TO BE
REPRODUCED OR TRANSMITTED IN ANY
FORM OR BY ANY MEANS, ELECTRONIC
OR MECHANICAL, INCLUDING
PHOTOCOPYING, RECORDING, OR BY
ANY INFORMATION STORAGE AND
RETRIEVAL SYSTEM.

Project Unit 18
18 Window Hill
Pittsburgh, PA, 15203

Title Floor Plans

Date October 21, 2013
Scale 1/4" = 1'-0"
Project No. 13282
Drawn By jp
Checked By DLES

Dwg. No. A1.0
1 of 1