

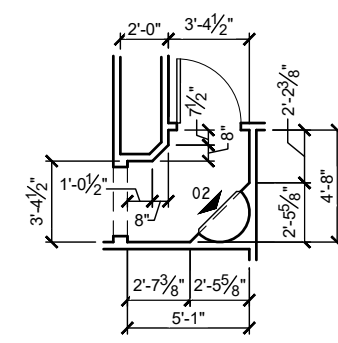



DATE: _____
PURCHASER / OWNER: _____
PURCHASER / OWNER: _____
SALES CONSULTANT: _____
CONSTRUCTION SUPERINTENDENT: _____

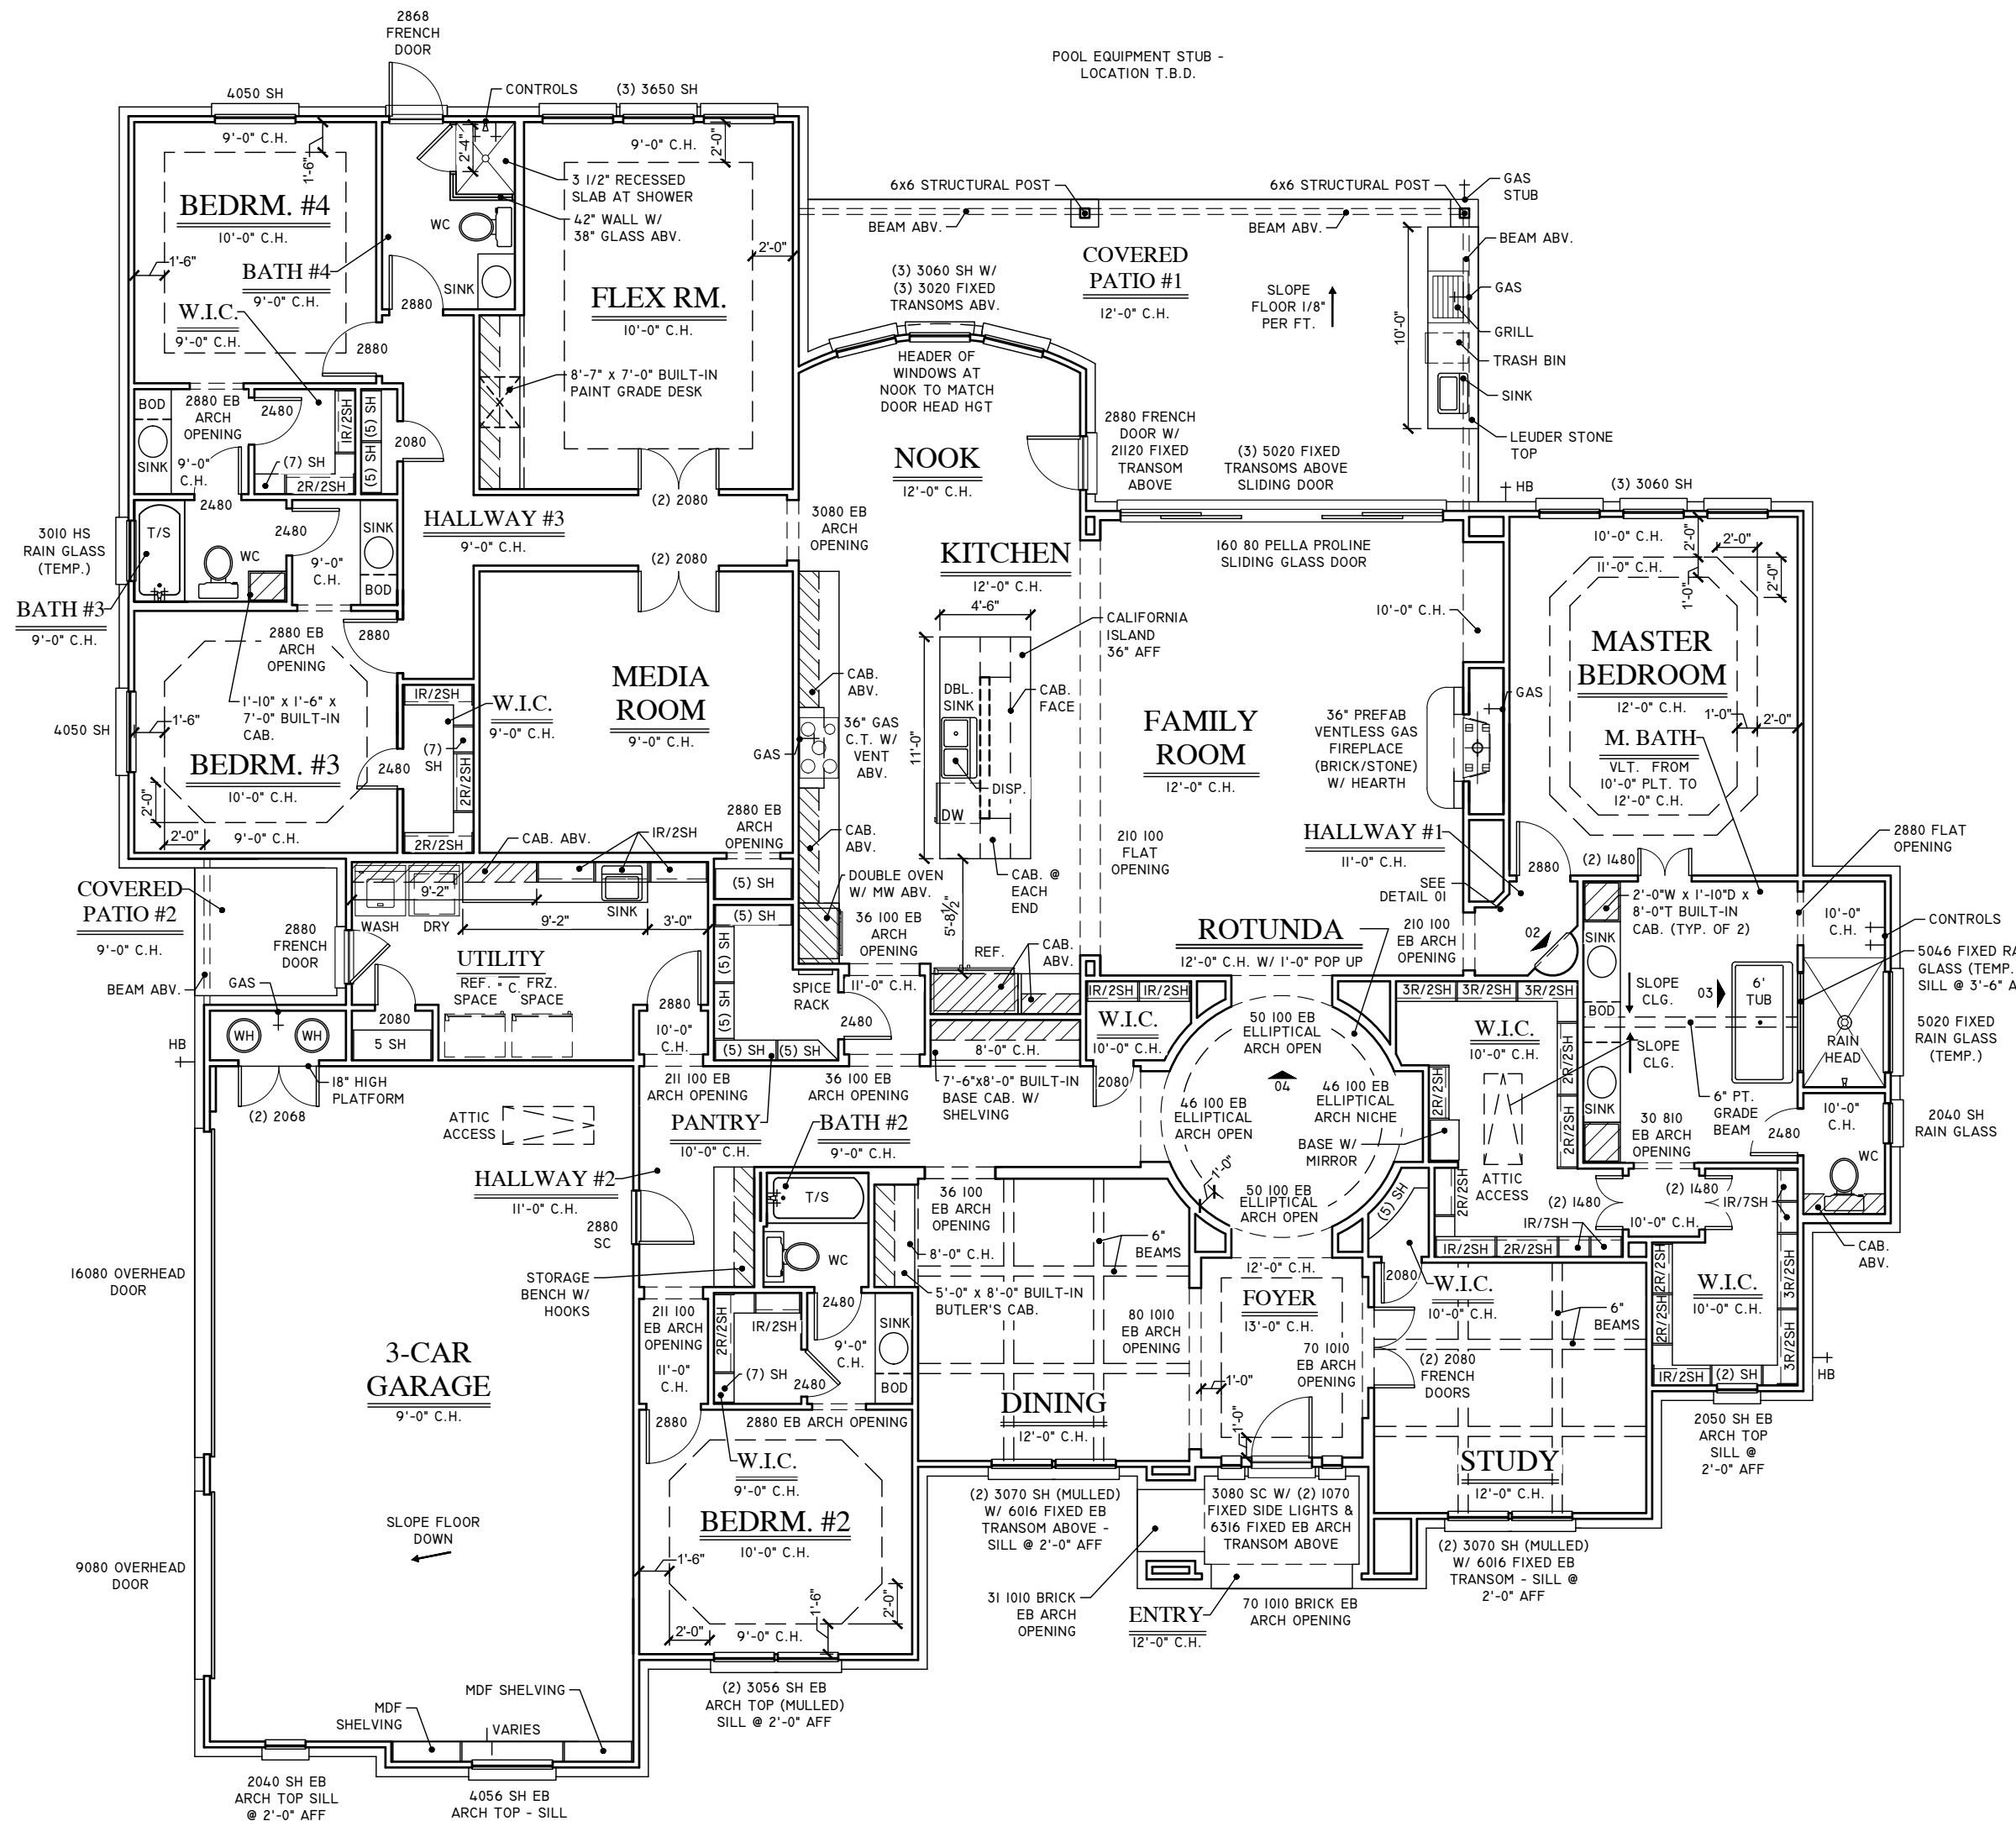


01 ADDITIONAL NICHE DIMS

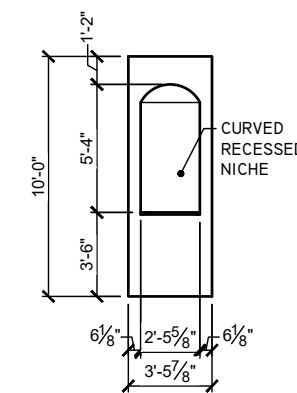

02 HALLWAY #1 NICHE ELEVATION

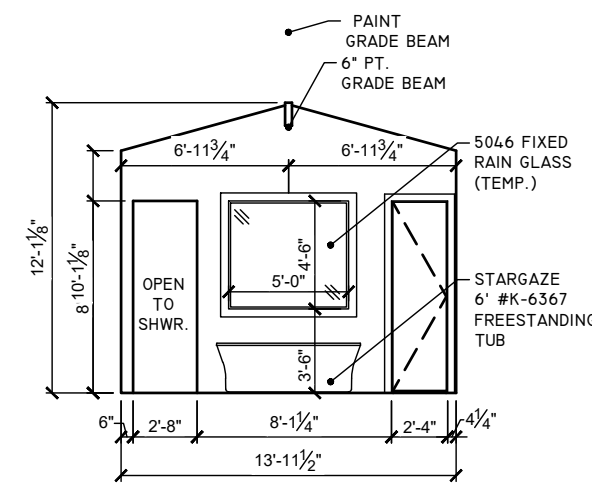

03 MASTER BATH TUB ELEVATION

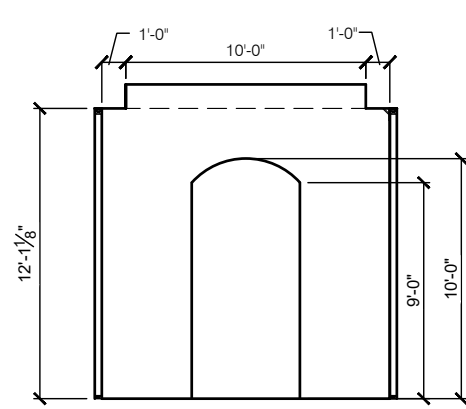

04 ELEVATION @ ROTUNDA
SCALE: 1/8"=1'-0"

AREA TABULATION

LIVING	4,448 SQ. FT.
ENTRY / PATIO	500 SQ. FT.
GARAGE	788 SQ. FT.
TOTAL SLAB / FRAME	5,736 SQ. FT.

COUNTERTOP TAKEOFF

KITCHEN	98 SQ. FT.
MASTER BATH	25 SQ. FT.
BATH #2	15 SQ. FT.
BATH #3	28 SQ. FT.
BATH #4	8 SQ. FT.
UTILITY	24 SQ. FT.
BUTLER'S (DINING RM.)	15 SQ. FT.

BRICK WATER TABLE TAKEOFF

98 L.F.


STONE TAKEOFF

297 SQ. FT.

COPYRIGHT 2018. ALL RIGHTS RESERVED.
 THESE PLANS MAY NOT BE DUPLICATED WITHOUT THE EXPRESSED WRITTEN
 CONSENT OF DUSTIN AUSTIN ENTERPRISES INC. DBA "OUR COUNTRY HOMES"

612 MAGGIE TRAIL
 LOT 3, BLOCK BD
 BROCKDALE ESTATES
 LUCAS, TEXAS

OUR COUNTRY HOMES
 700 W. HARWOOD ROAD # C2
 HURST, TX. 76054
 817-281-3388 www.ourcountryhomes.com

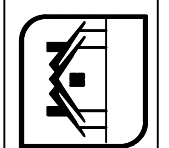


Date:
8-10-18
 Designer:
DWV

FLOOR PLAN


SCALE: 1/8"=1'-0"

DATE: _____
PURCHASER / OWNER: _____
PURCHASER / OWNER: _____
SALES CONSULTANT: _____
CONSTRUCTION SUPERINTENDENT: _____

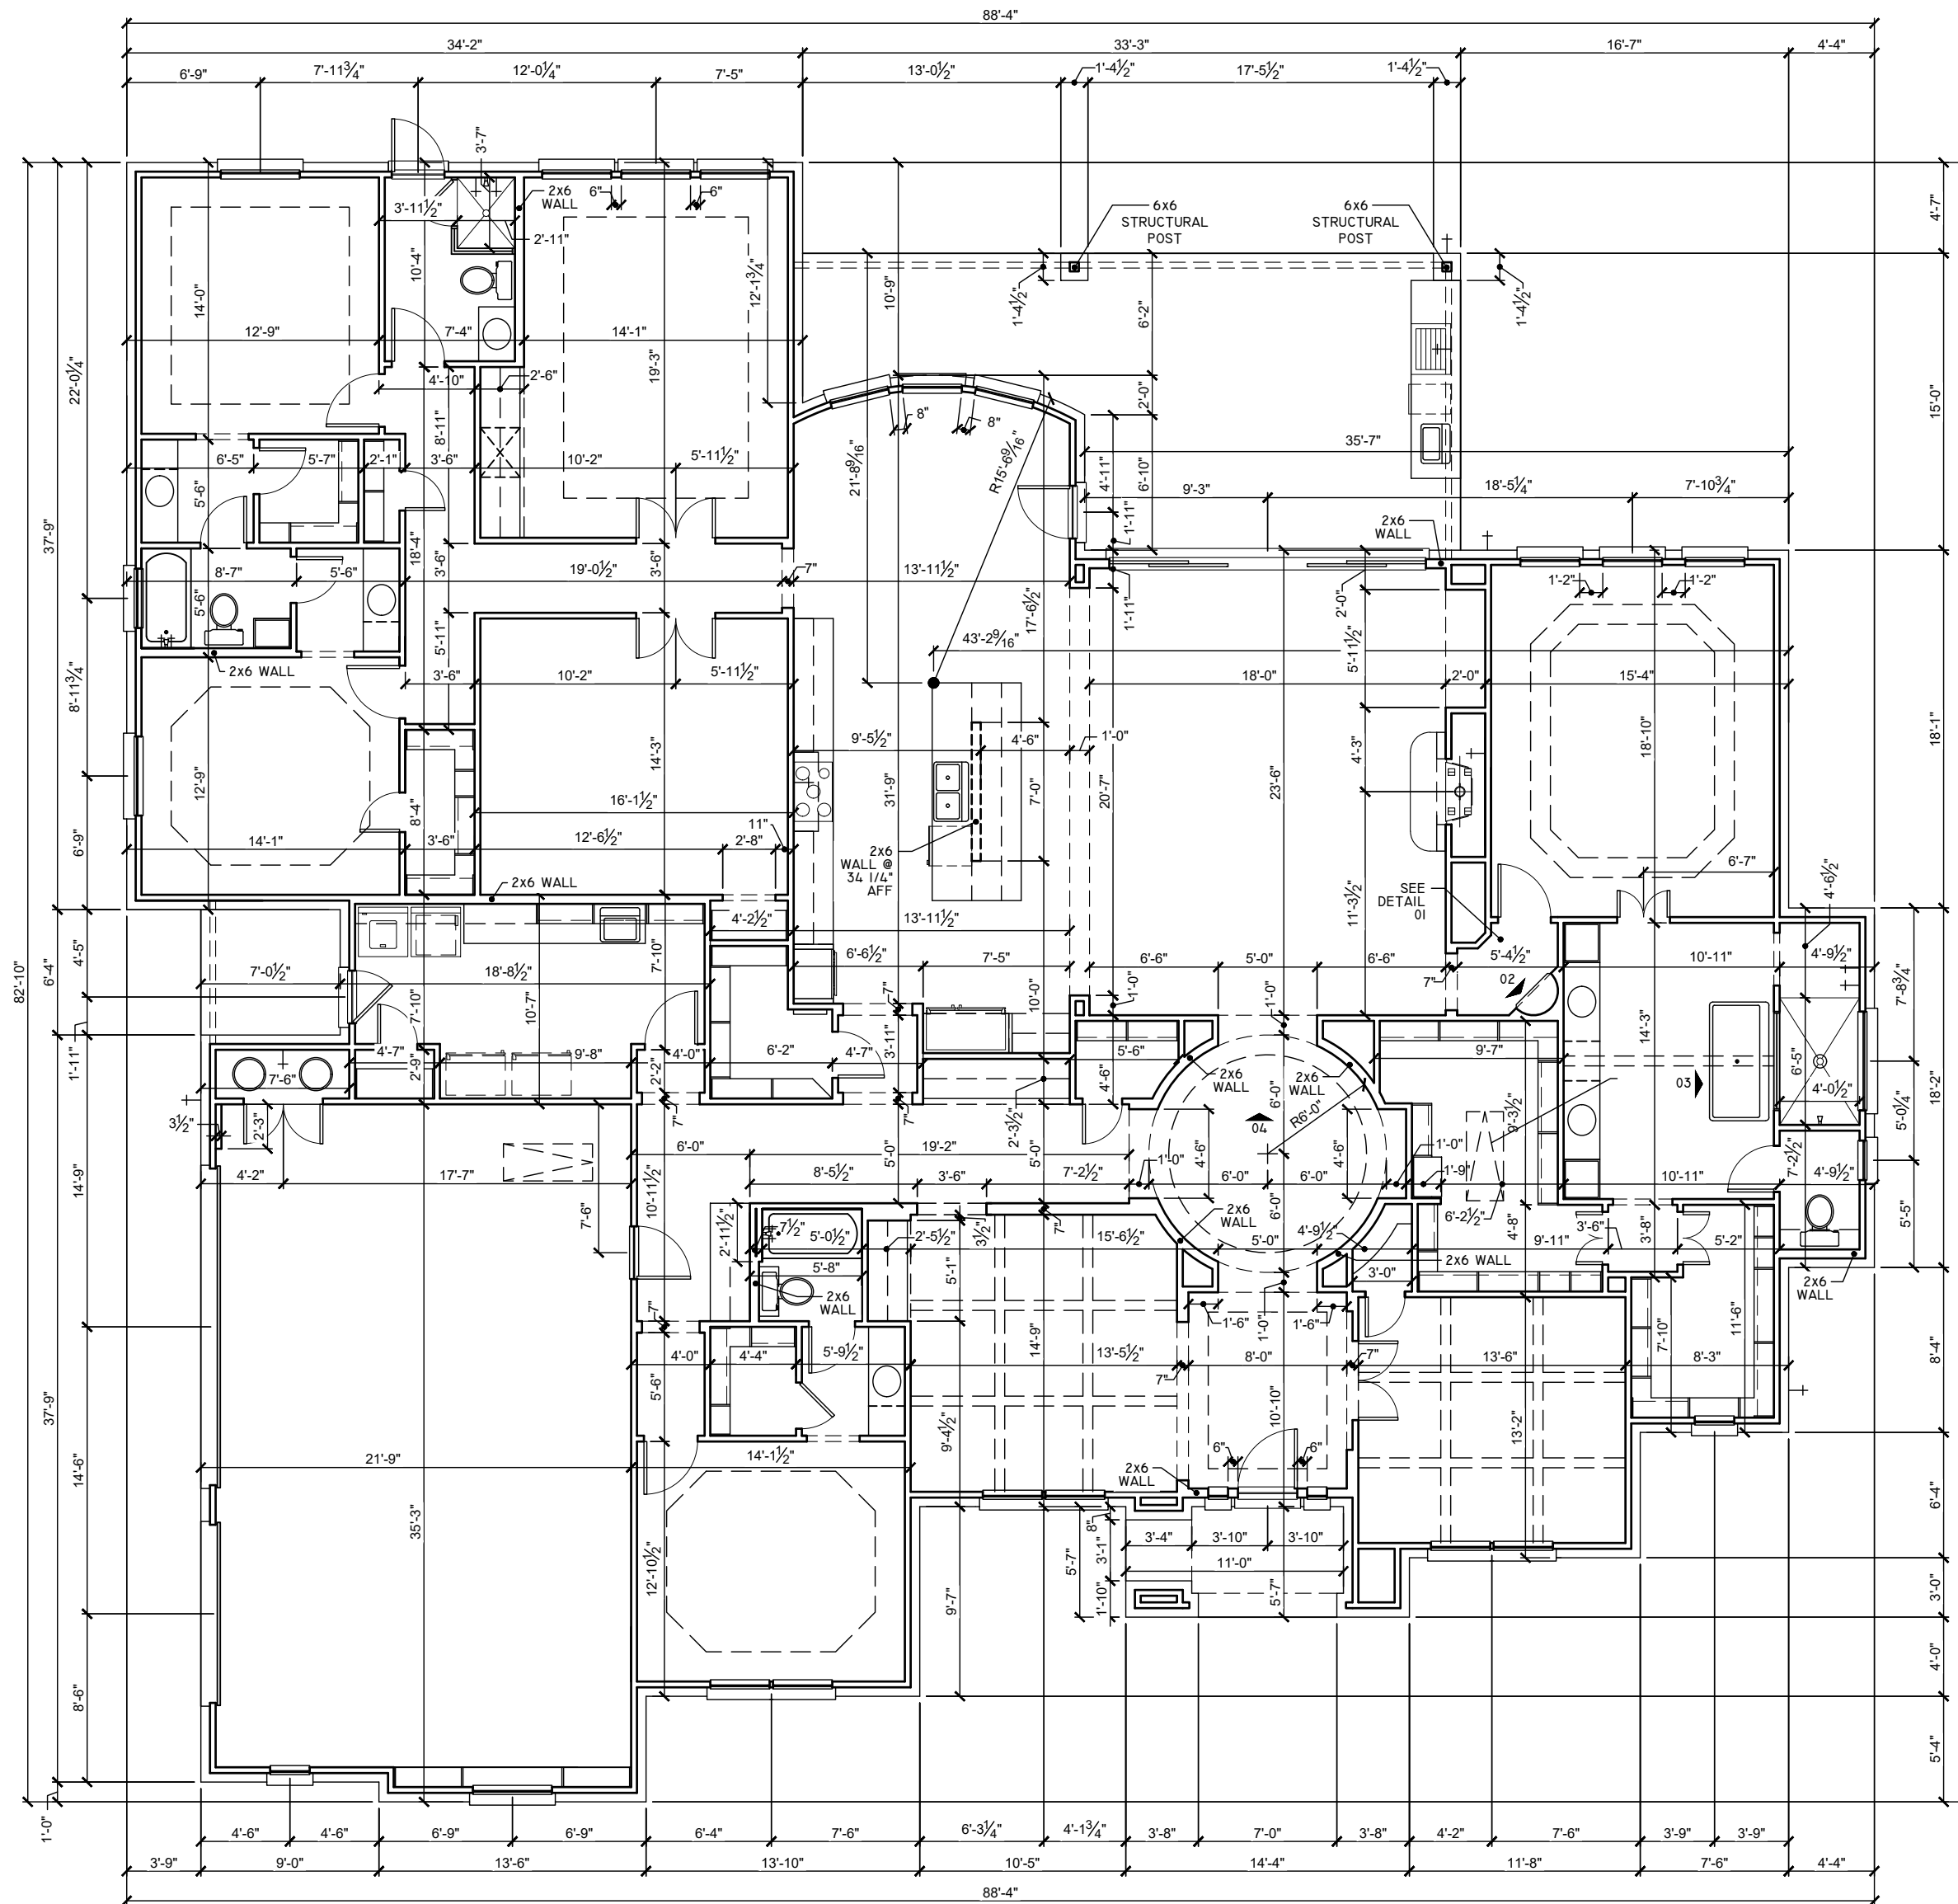


FLOOR PLAN


SCALE: 1/8"=1'-0"

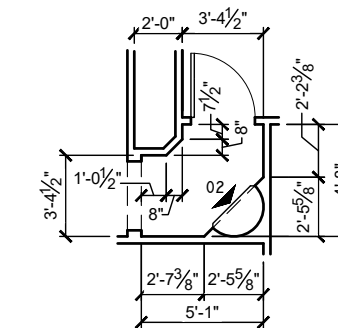


01 ADDITIONAL NICHE DIM'S

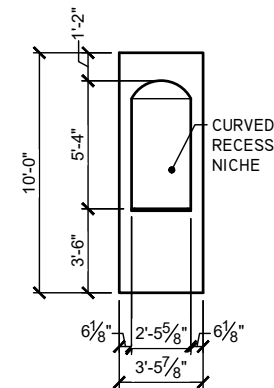

02 HALLWAY #1 NICHE ELEVATION

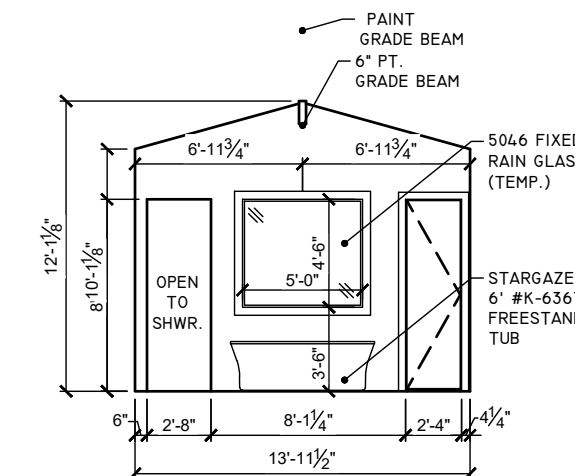

03 MASTER BATH TUB ELEVATION

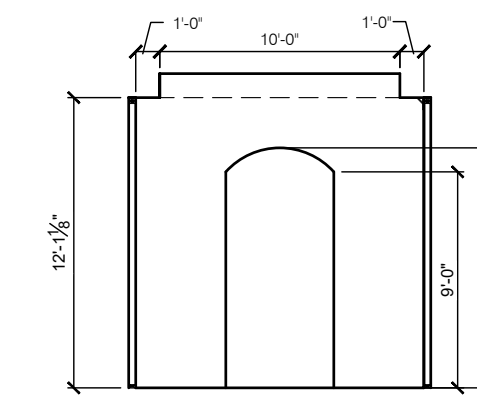


04 ELEVATION @ ROTUNDA
SCALE: 1/8"=1'-0"

COPYRIGHT 2018. ALL RIGHTS RESERVED.
THESE PLANS MAY NOT BE DUPLICATED WITHOUT THE EXPRESSED WRITTEN
CONSENT OF DUSTIN AUSTIN ENTERPRISES INC., DBA "OUR COUNTRY HOMES"

612 MAGGIE TRAIL
LOT 3, BLOCK BD
BROCKDALE ESTATES
LUCAS, TEXAS

OUR COUNTRY HOMES
700 W. HARWOOD ROAD # G2
HURST, TX. 76054
817-281-3388 www.ourcountryhomes.com

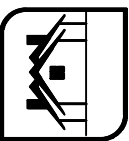

Date:
8-10-18
Designer:
DWV

SHEET
1