




Pool Plan - Site  
1/8" = 1'-0"

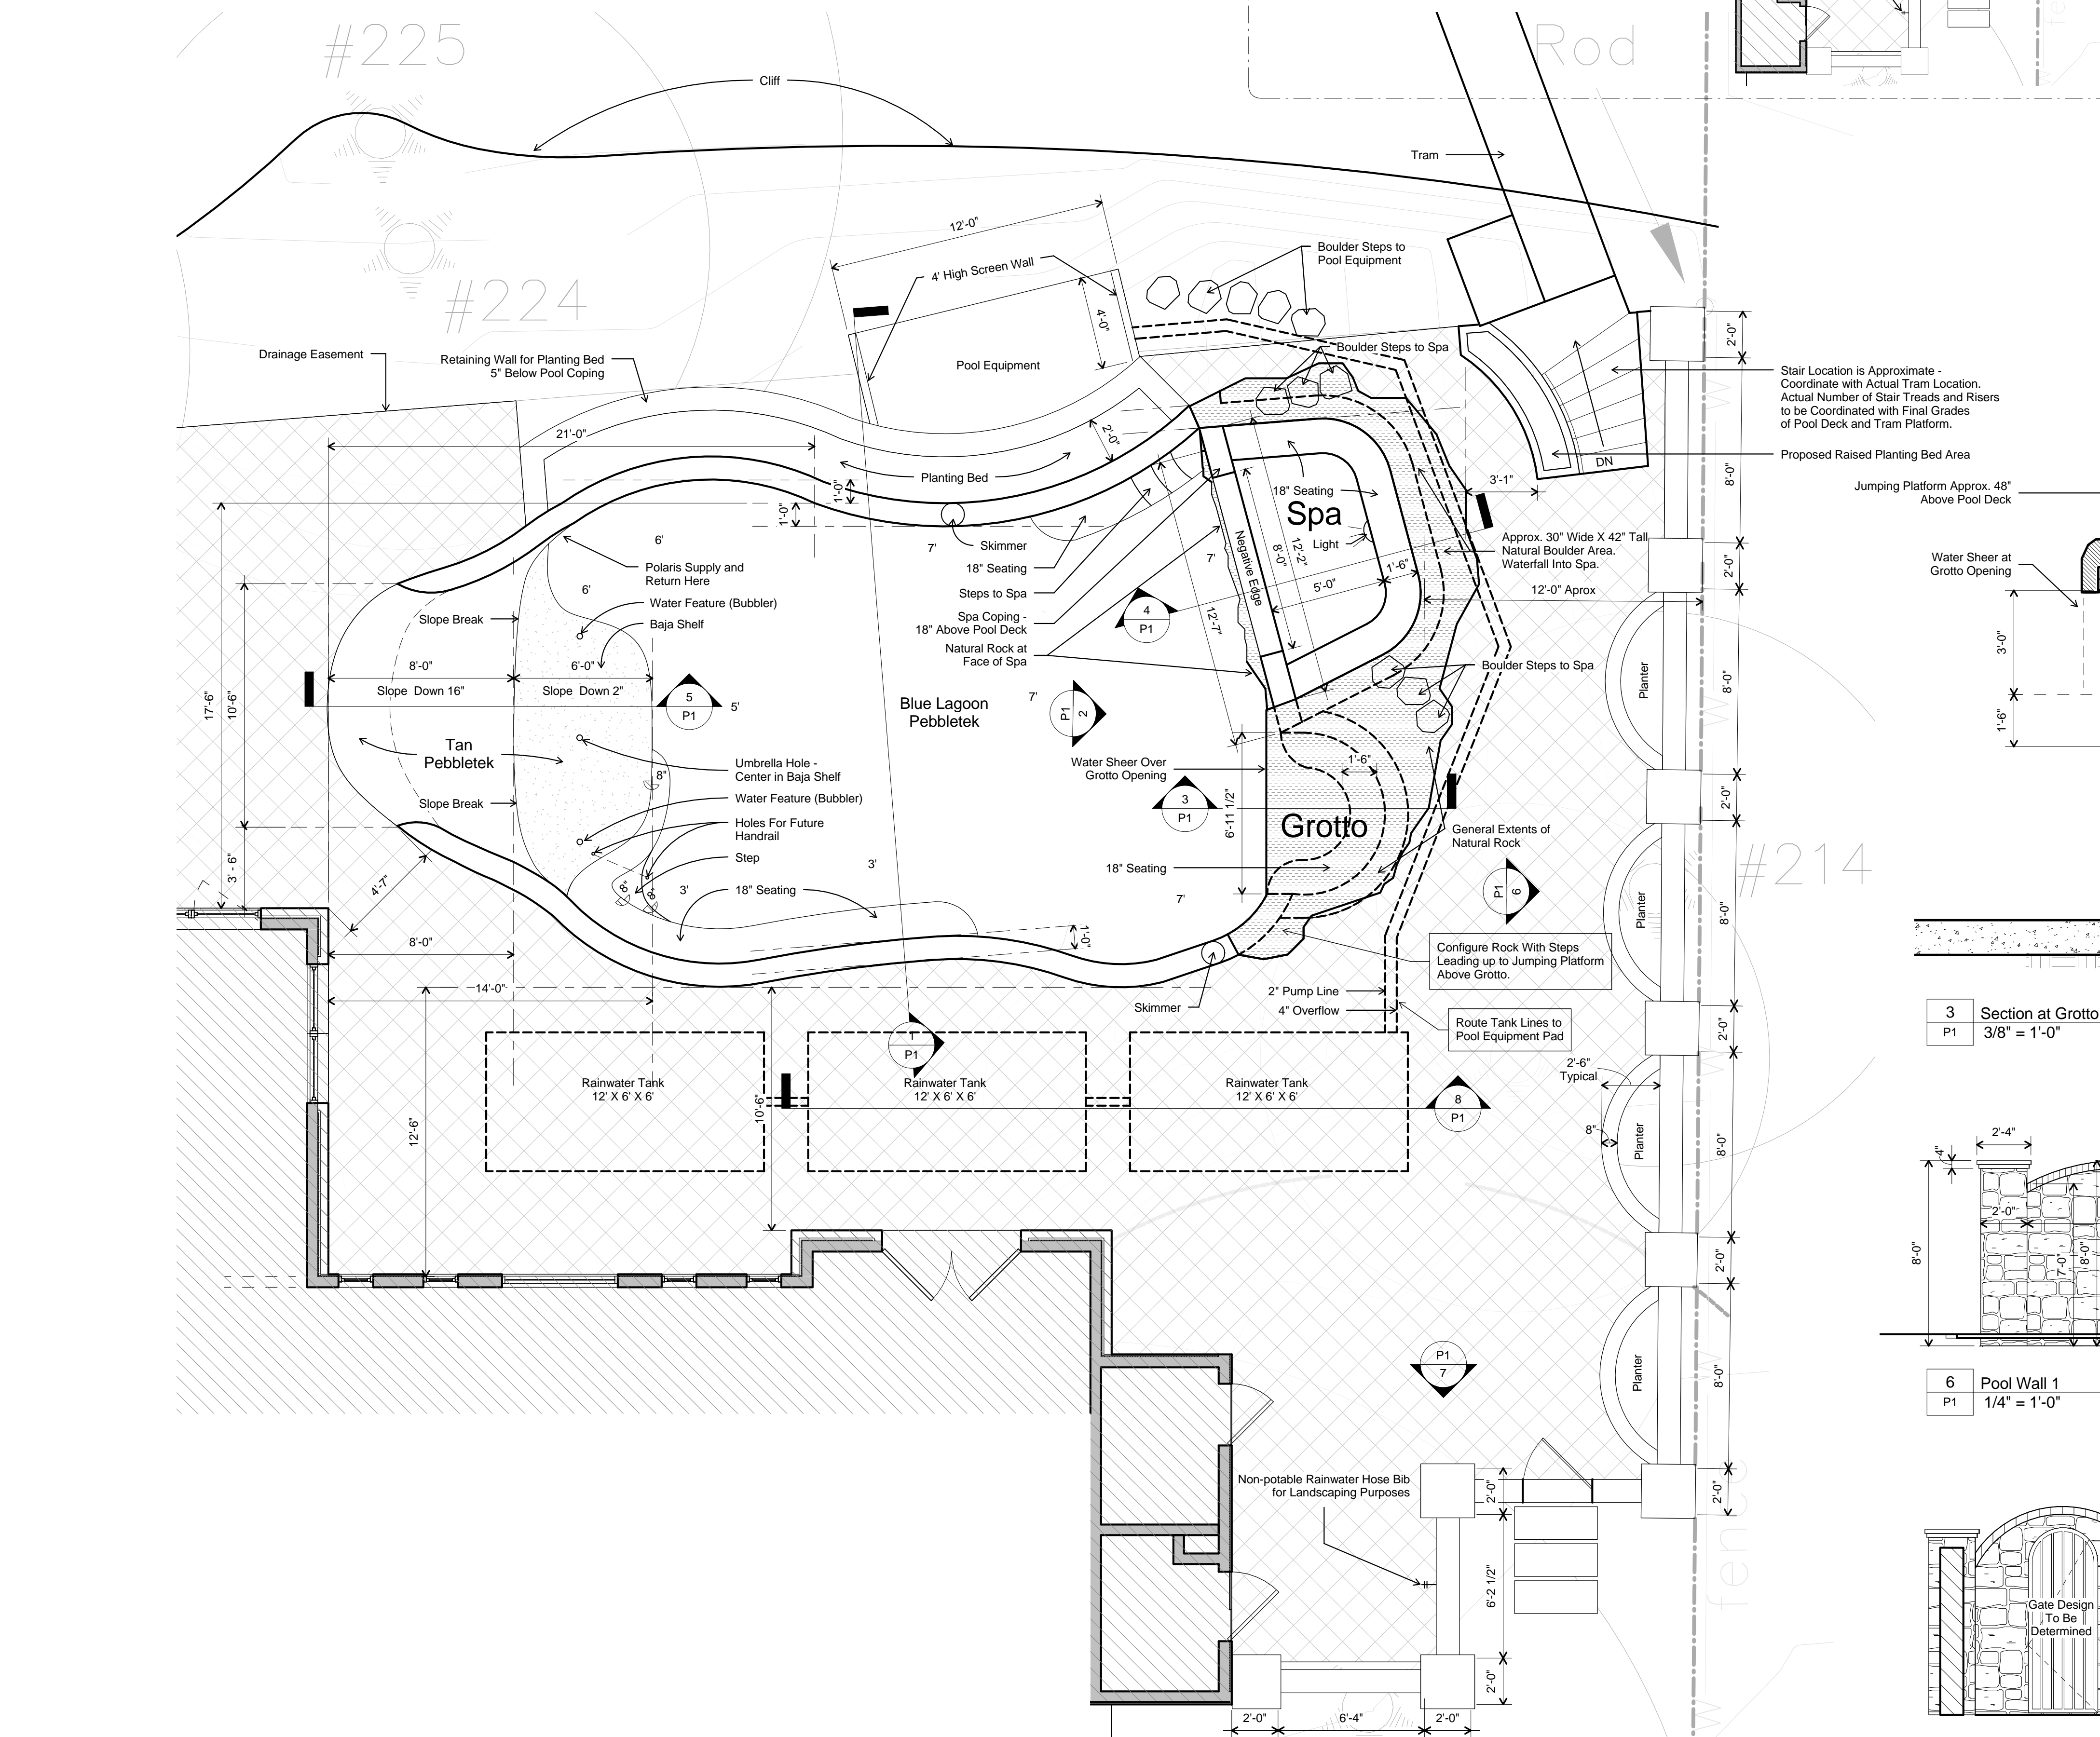


Pool Plan - Enlarged  
1/4" = 1'-0"

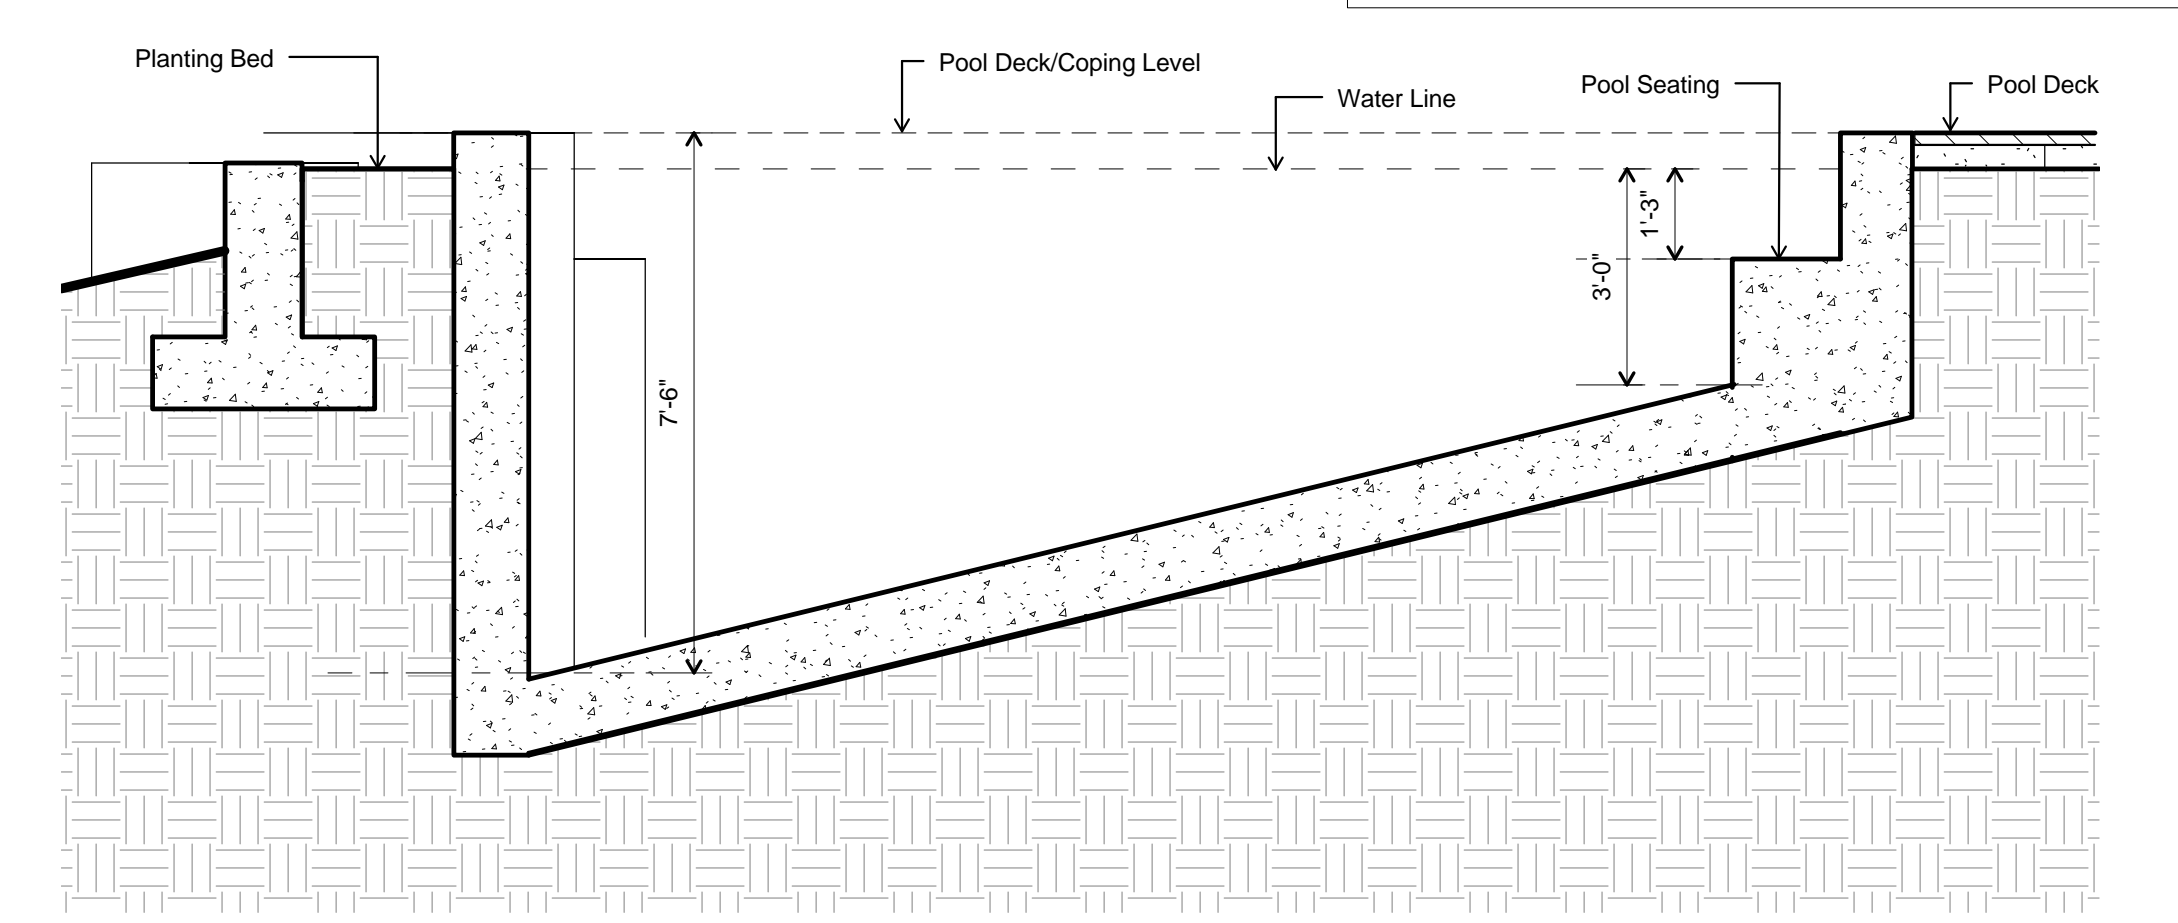


1 Pool Section  
3/8" = 1'-0"

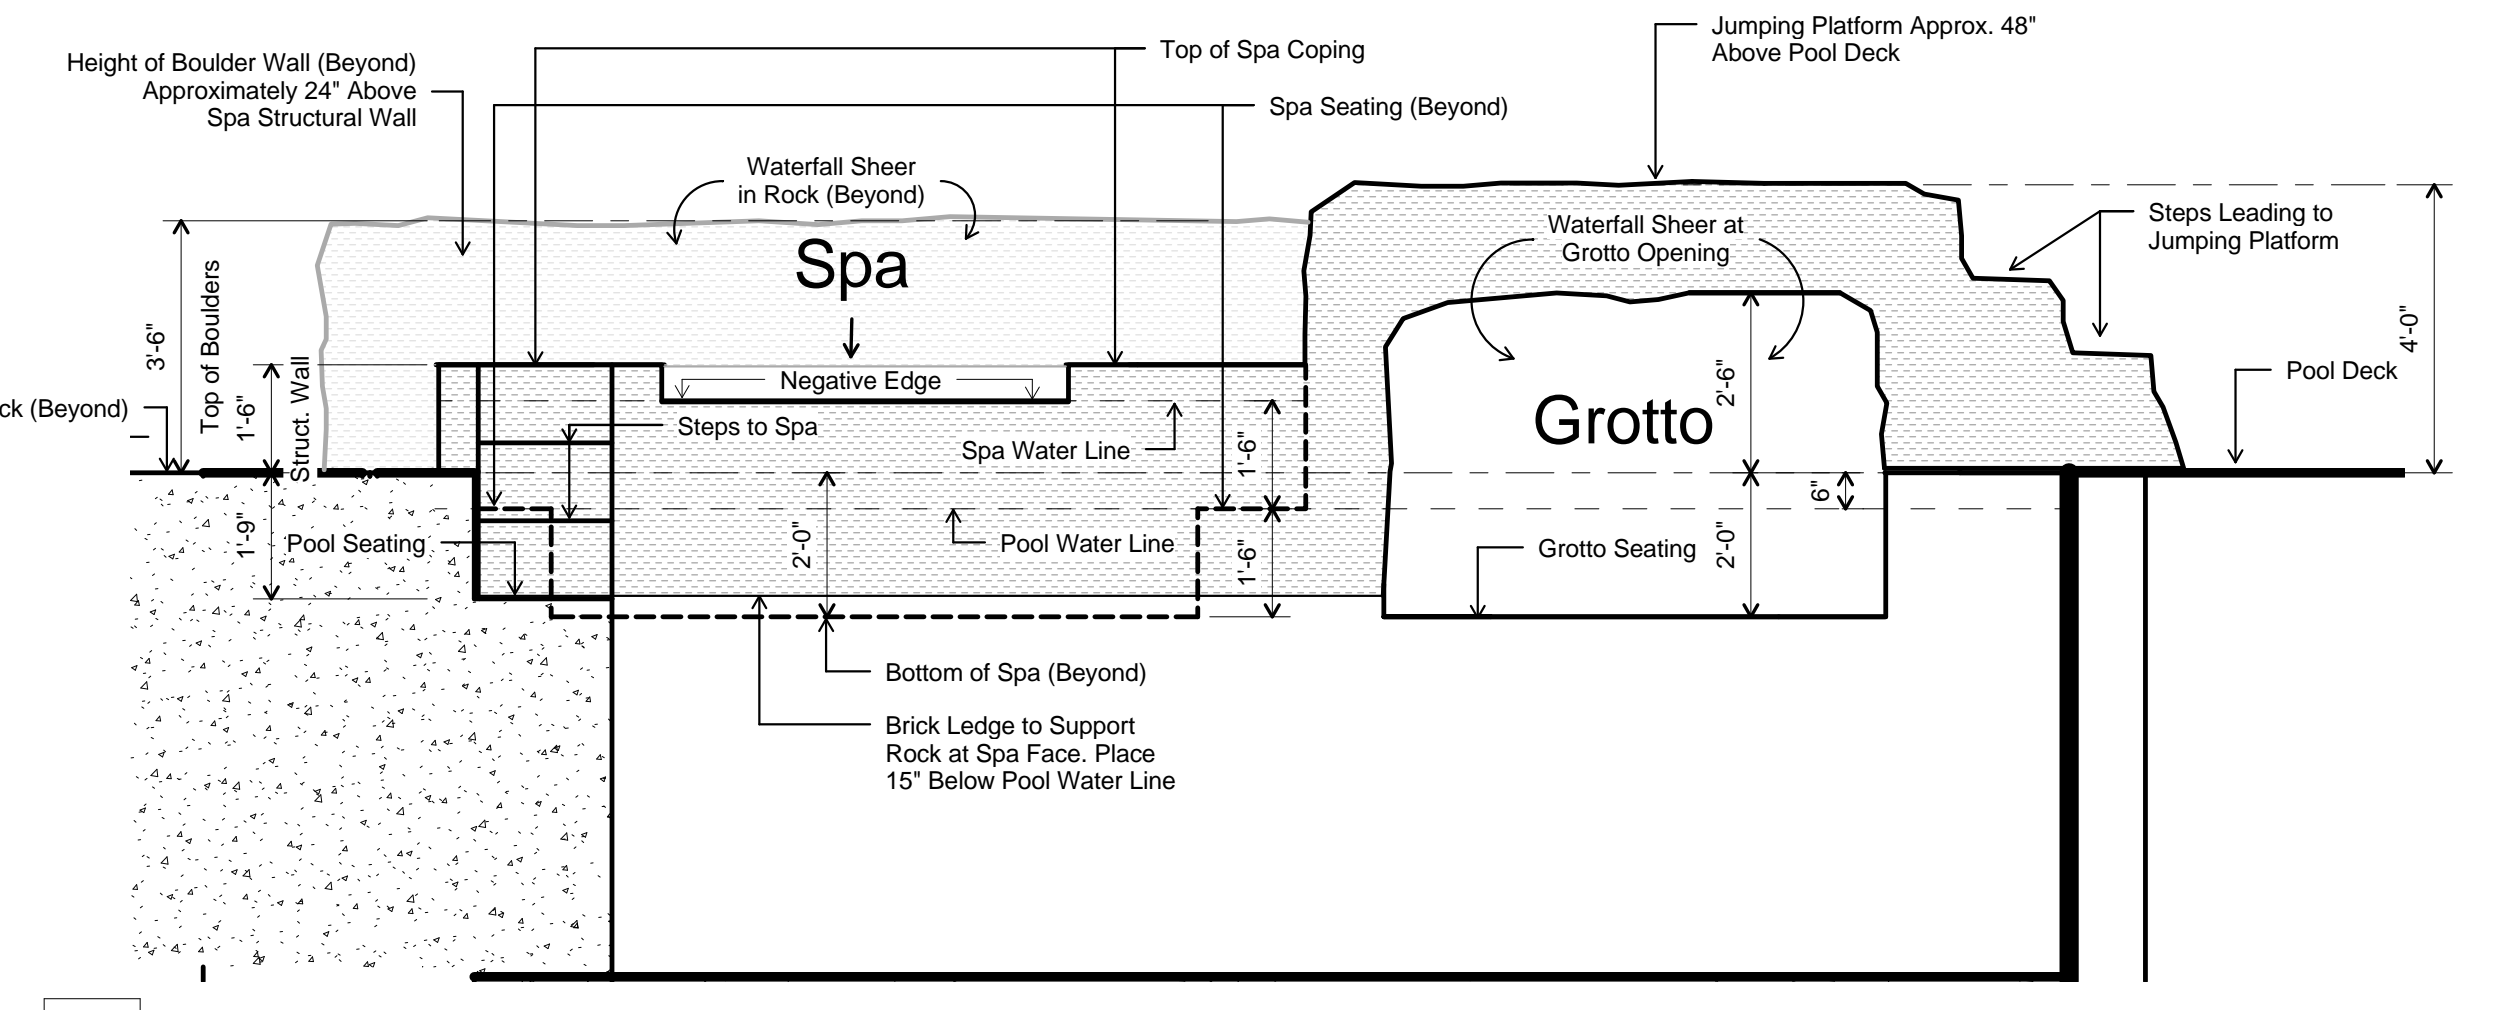


2 Elevation at Grotto & Spa  
3/8" = 1'-0"

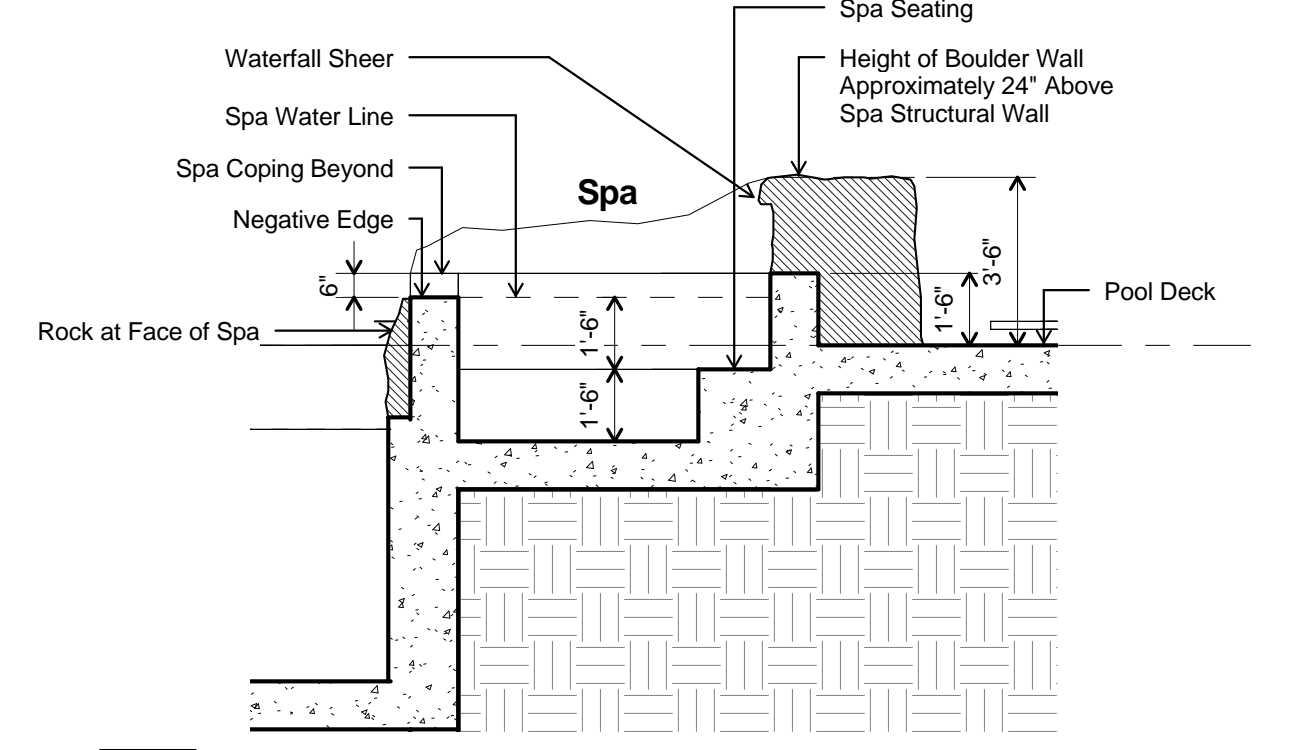


4 Section at Spa  
1/4" = 1'-0"

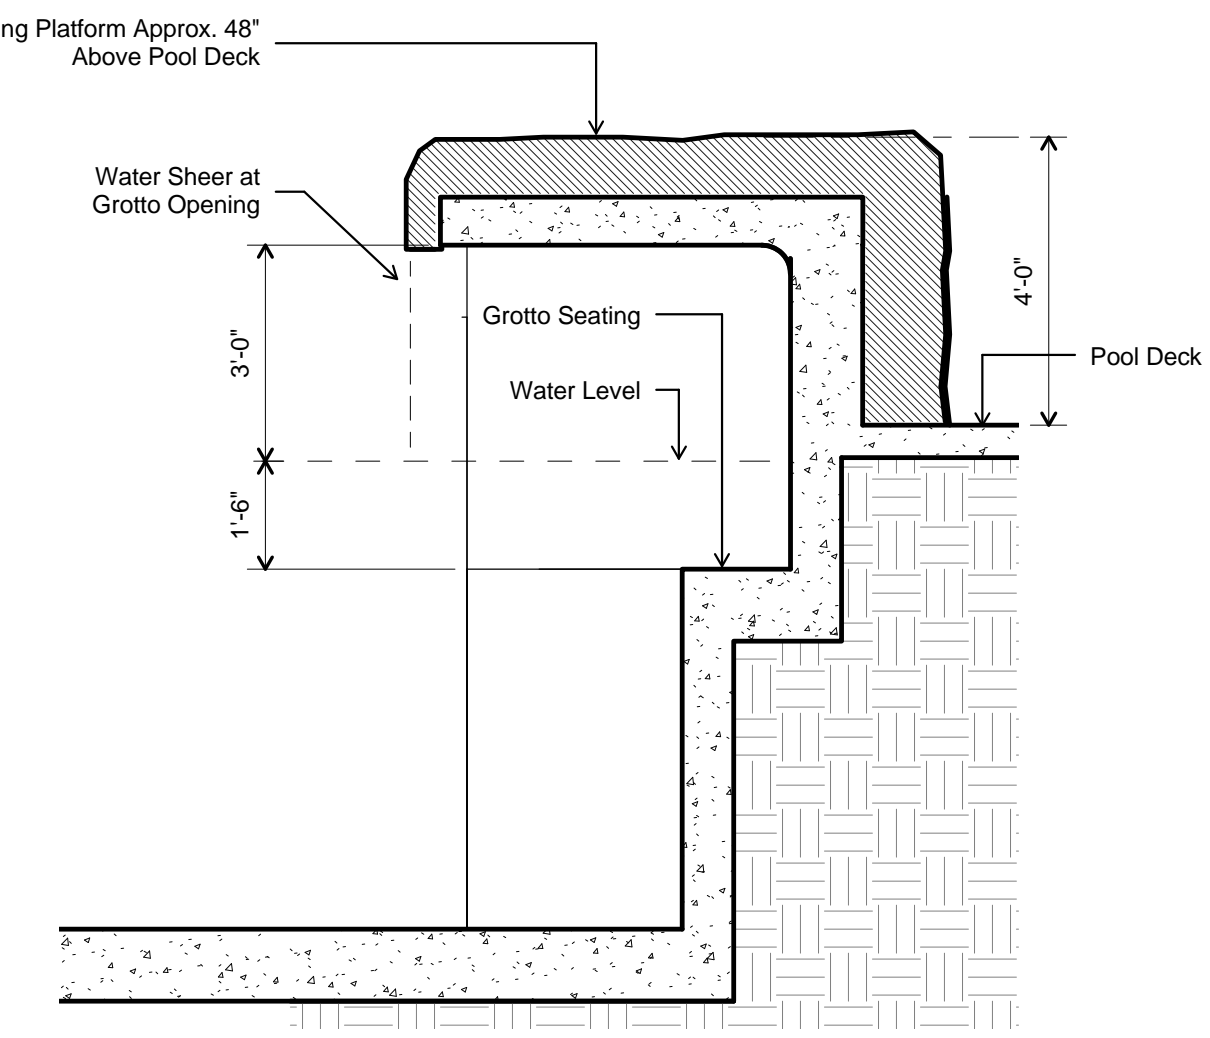


3 Section at Grotto  
3/8" = 1'-0"

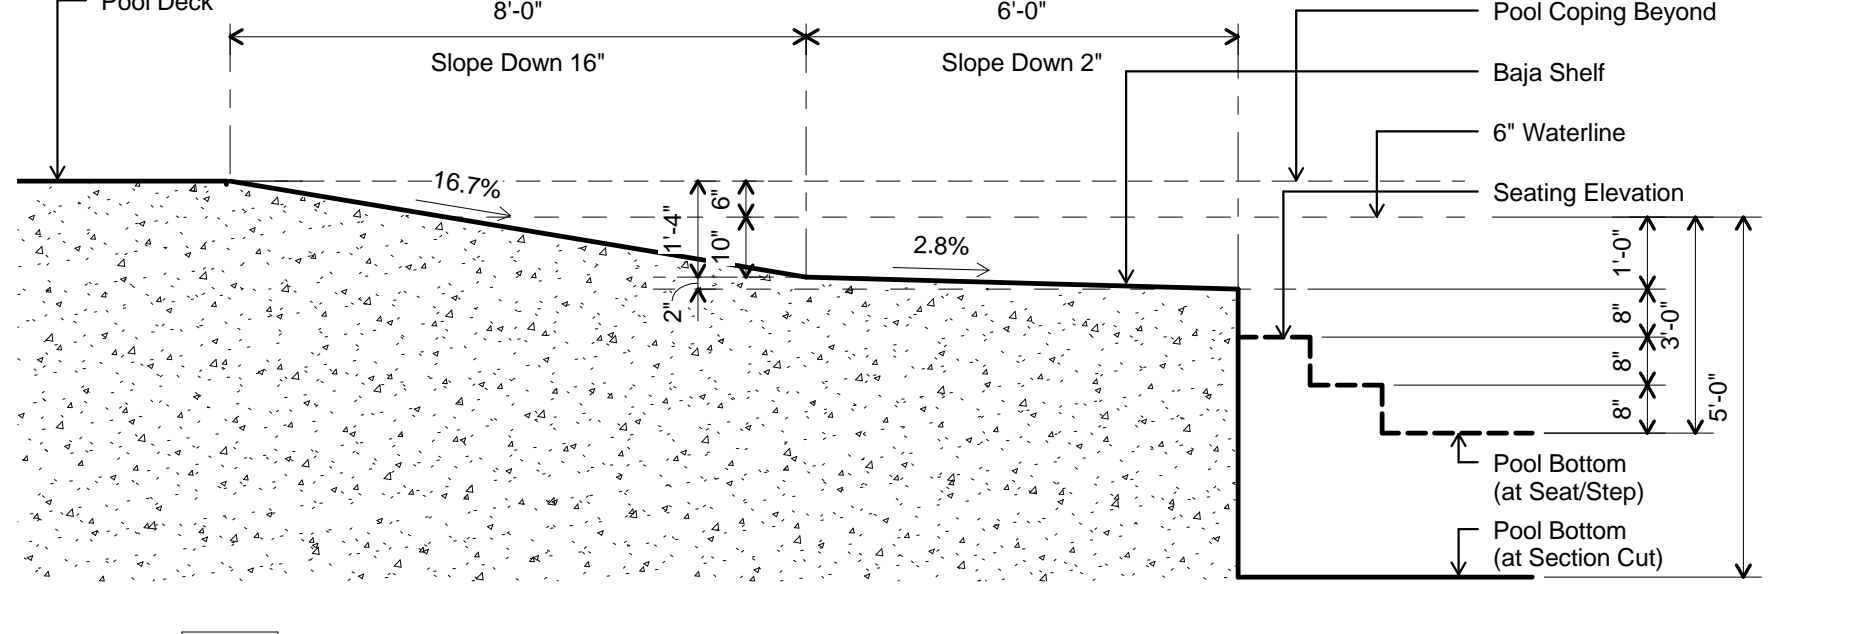


5 Section at Baja Shelf  
3/8" = 1'-0"

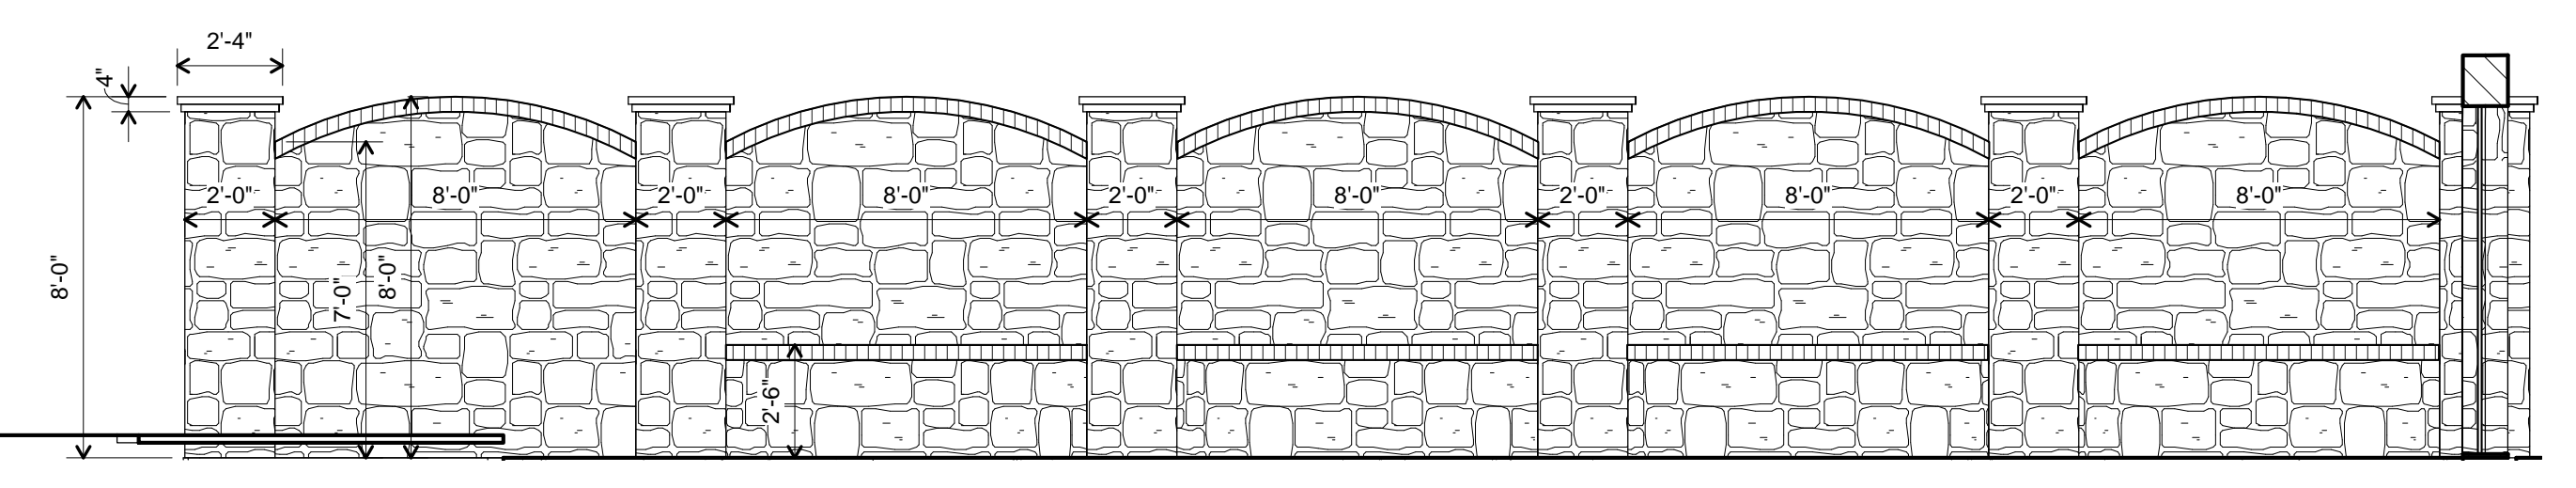

6 Pool Wall 1  
1/4" = 1'-0"

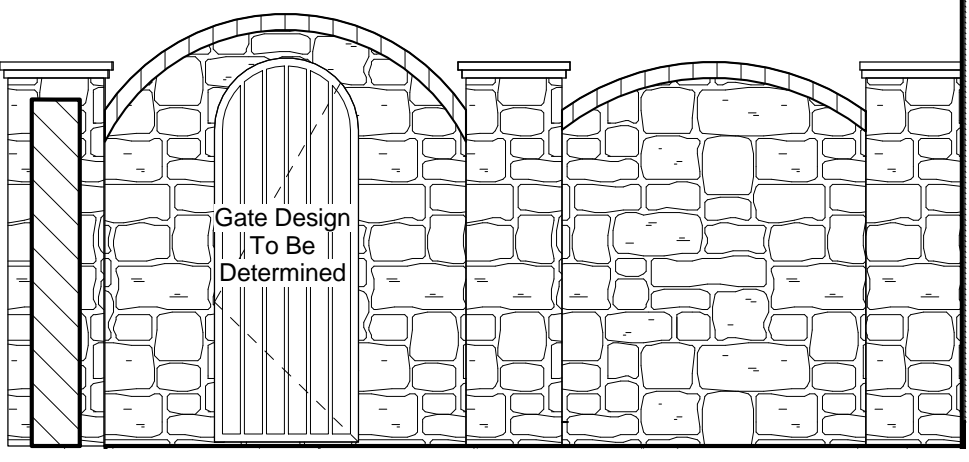

7 Pool Wall 2  
1/4" = 1'-0"

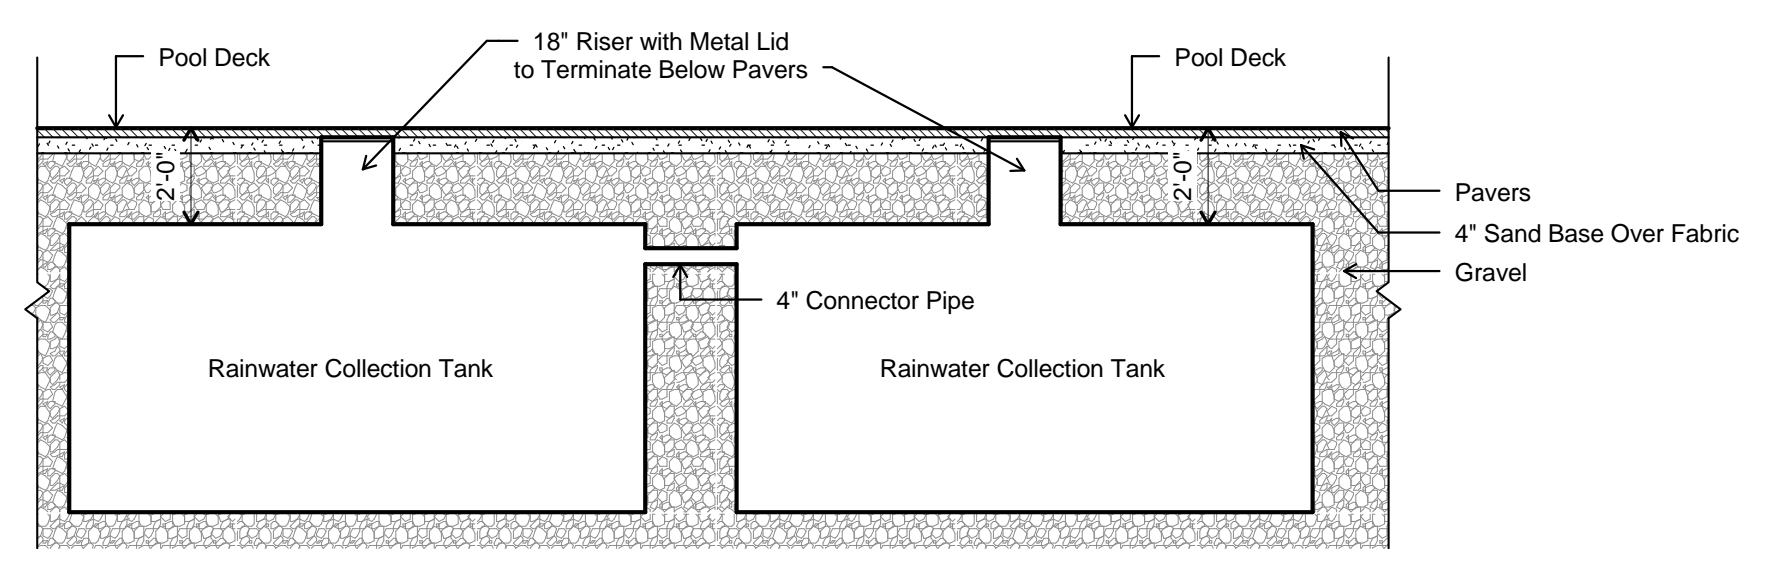

8 Section at Rainwater Tanks  
1/4" = 1'-0"

Note:  
This Document Reflects General Design Intent.  
Structural, Plumbing, and Electrical Design by Others.