




Estimated areas

GLA FLOOR 1: 2293 sq. ft, excluded 1607 sq. ft
 GLA FLOOR 2: 1887 sq. ft, excluded 814 sq. ft
 GLA FLOOR 3: 0 sq. ft, excluded 1651 sq. ft
 Total GLA 4180 sq. ft, total scanned area 7836 sq. ft

COMPLIES WITH ANSI STANDARDS. APPROXIMATE DIMENSIONS. DRAWING NOT TO SCALE.

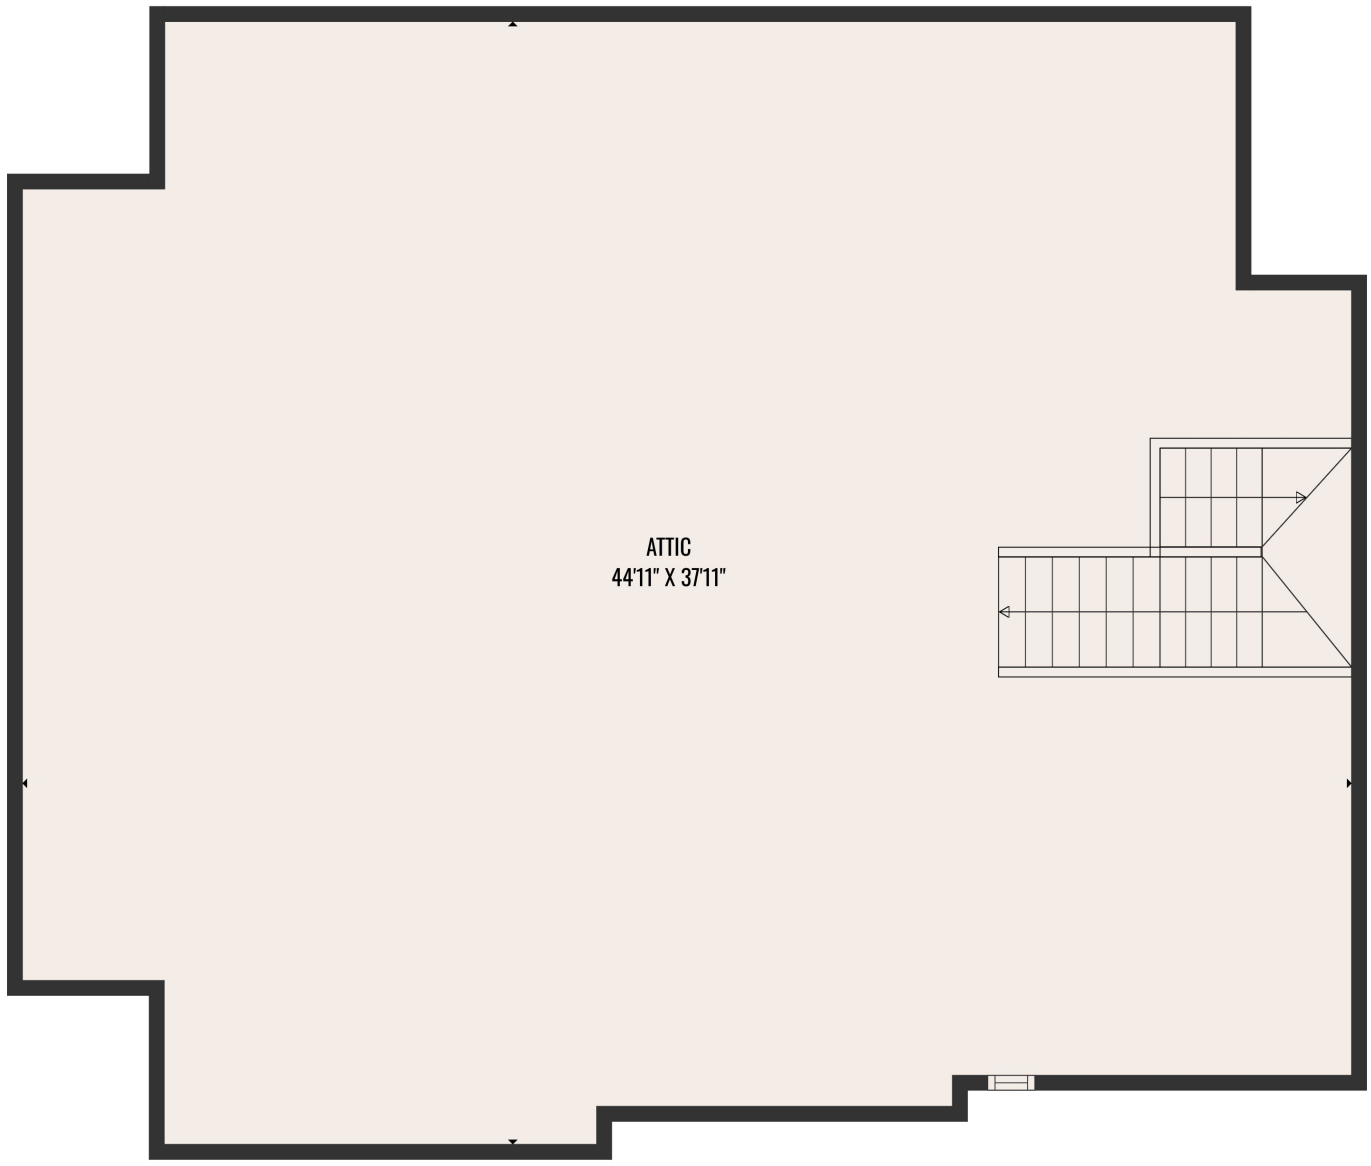

ATTIC
44'11" X 37'11"

Estimated areas

GLA FLOOR 1: 2293 sq. ft, excluded 1607 sq. ft
GLA FLOOR 2: 1887 sq. ft, excluded 814 sq. ft
GLA FLOOR 3: 0 sq. ft, excluded 1651 sq. ft
Total GLA 4180 sq. ft, total scanned area 7836 sq. ft


COMPLIES WITH ANSI STANDARDS. APPROXIMATE DIMENSIONS. DRAWING NOT TO SCALE.



Estimated areas

GLA FLOOR 1: 2293 sq. ft, excluded 1607 sq. ft
 GLA FLOOR 2: 1887 sq. ft, excluded 814 sq. ft
 GLA FLOOR 3: 0 sq. ft, excluded 1651 sq. ft
 Total GLA 4180 sq. ft, total scanned area 7836 sq. ft

COMPLIES WITH ANSI STANDARDS. APPROXIMATE DIMENSIONS. DRAWING NOT TO SCALE.

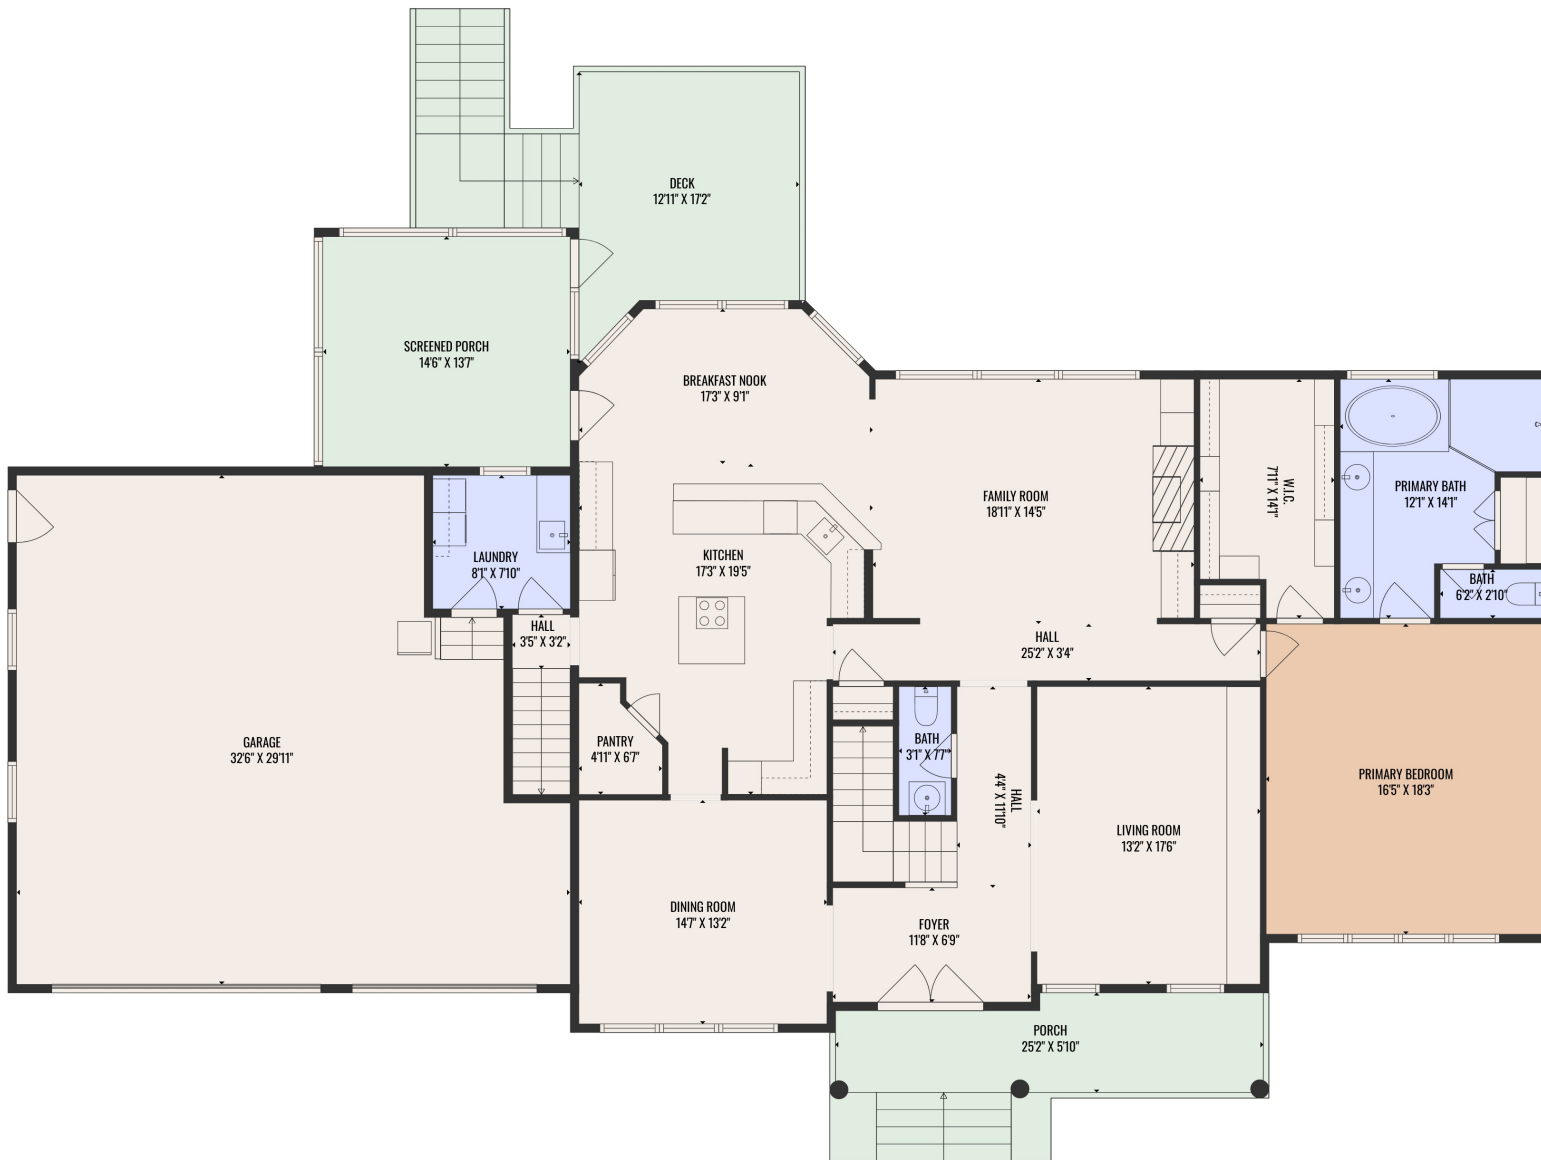

Estimated areas

GLA FLOOR 1: 2293 sq. ft, excluded 1607 sq. ft
 GLA FLOOR 2: 1887 sq. ft, excluded 814 sq. ft
 GLA FLOOR 3: 0 sq. ft, excluded 1651 sq. ft
 Total GLA 4180 sq. ft, total scanned area 7836 sq. ft

COMPLIES WITH ANSI STANDARDS. APPROXIMATE DIMENSIONS. DRAWING NOT TO SCALE.