


FLOOR 1

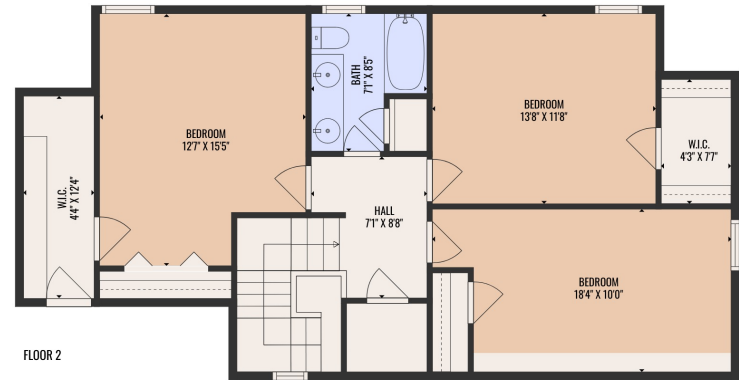


FLOOR 2

Estimated areas

GLA FLOOR 1: 1705 sq. ft, excluded 320 sq. ft
 GLA FLOOR 2: 877 sq. ft, excluded 39 sq. ft
 Total GLA 2582 sq. ft, total scanned area 2941 sq. ft


COMPLIES WITH ANSI STANDARDS. APPROXIMATE DIMENSIONS. DRAWING NOT TO SCALE.

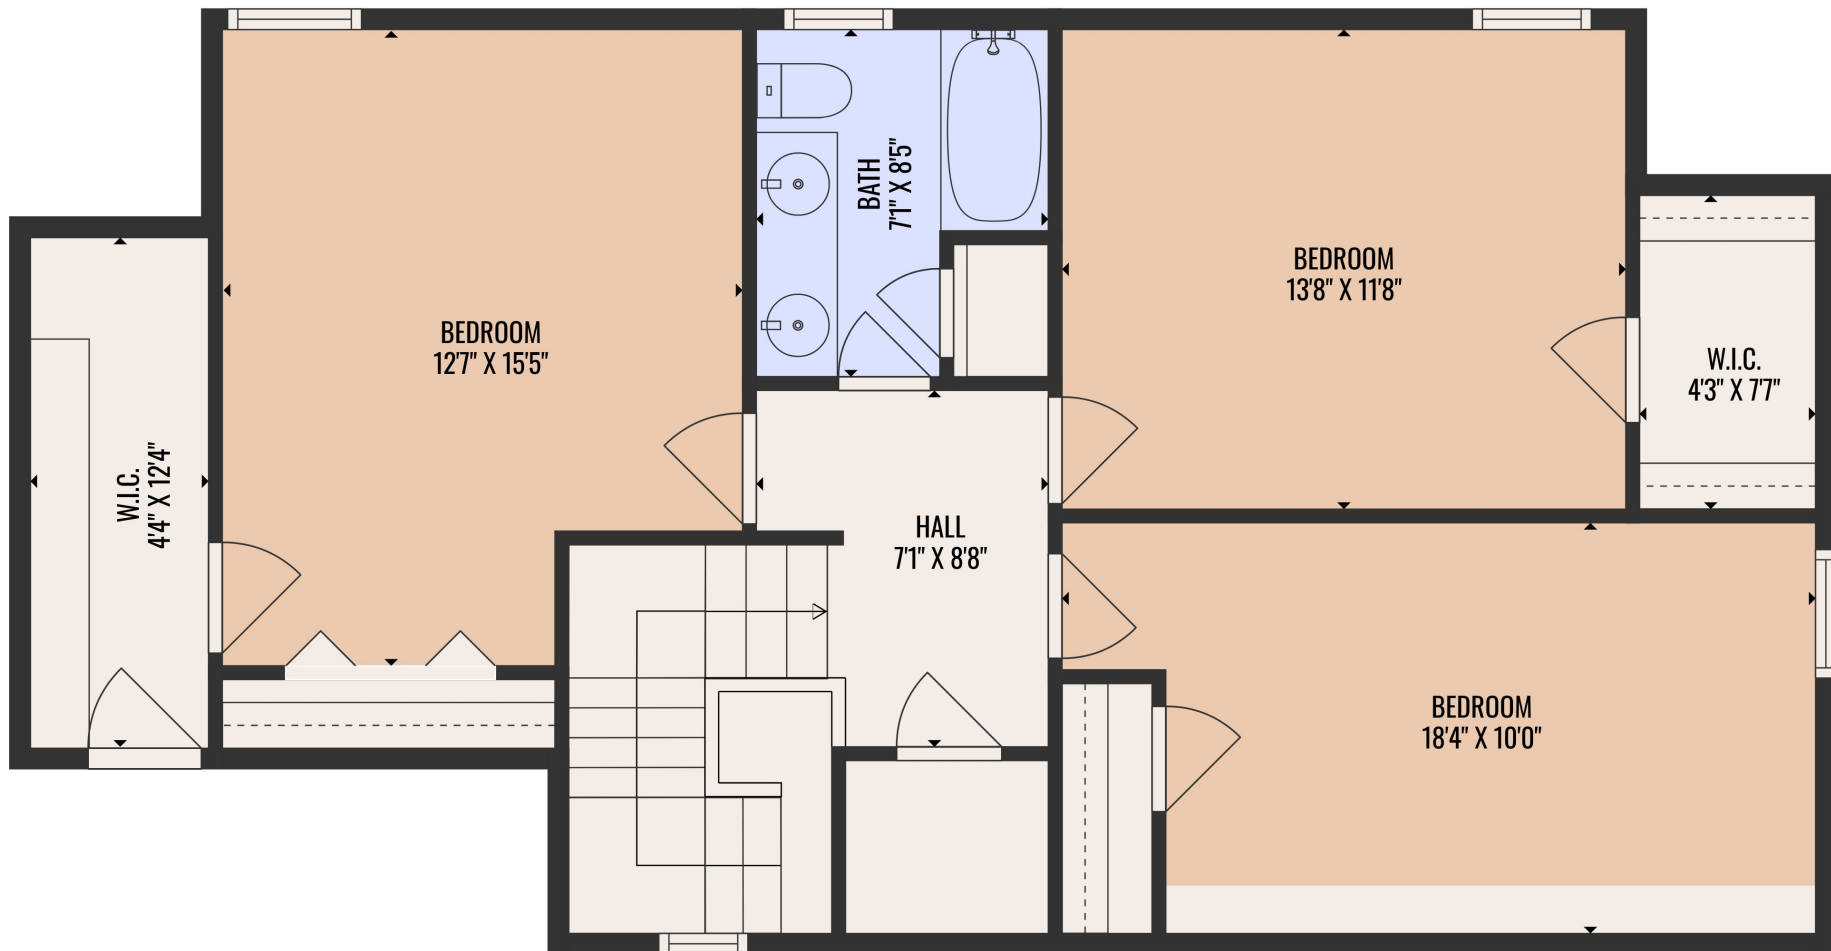

Estimated areas

GLA FLOOR 1: 1705 sq. ft, excluded 320 sq. ft
 GLA FLOOR 2: 877 sq. ft, excluded 39 sq. ft
 Total GLA 2582 sq. ft, total scanned area 2941 sq. ft

COMPLIES WITH ANSI STANDARDS. APPROXIMATE DIMENSIONS. DRAWING NOT TO SCALE.

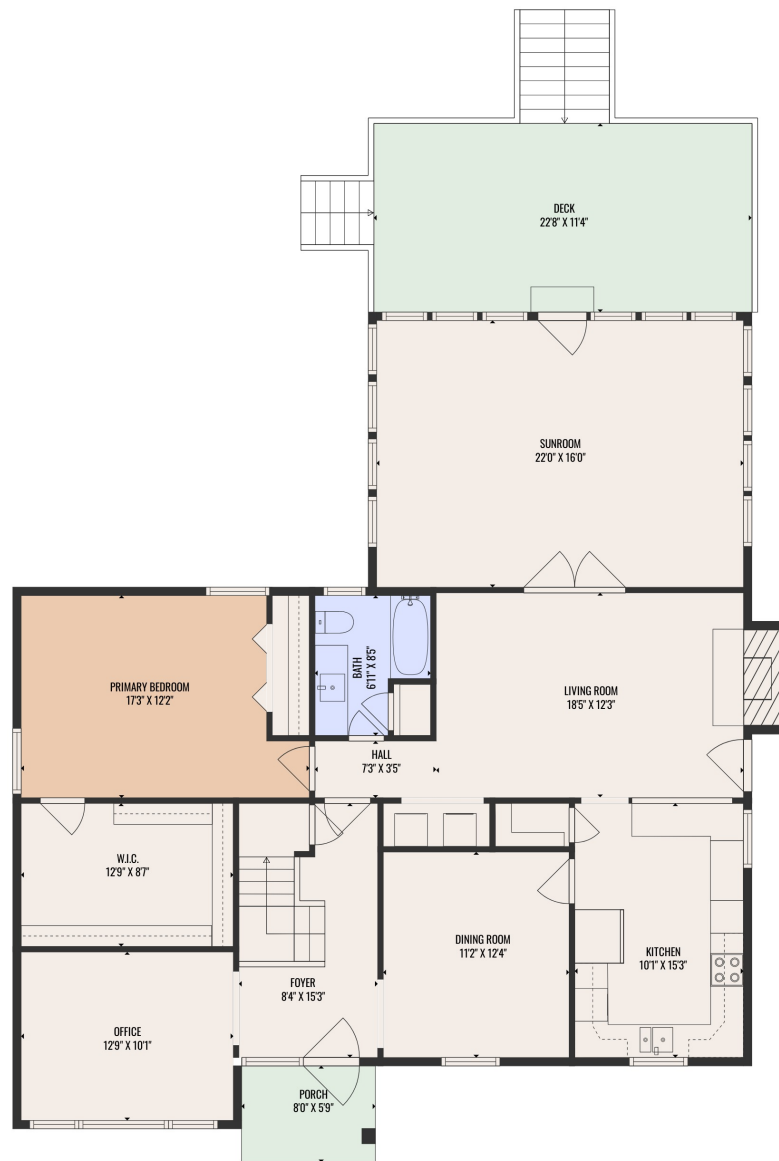

Estimated areas

GLA FLOOR 1: 1705 sq. ft, excluded 320 sq. ft
 GLA FLOOR 2: 877 sq. ft, excluded 39 sq. ft
 Total GLA 2582 sq. ft, total scanned area 2941 sq. ft

COMPLIES WITH ANSI STANDARDS. APPROXIMATE DIMENSIONS. DRAWING NOT TO SCALE.