


STATE DEPARTMENT OF HEALTH
 SITE PLAN

TEST NO. #1 123
 DEV. NO. _____
 PAGE 1 OF 1

DATE 10-2-12

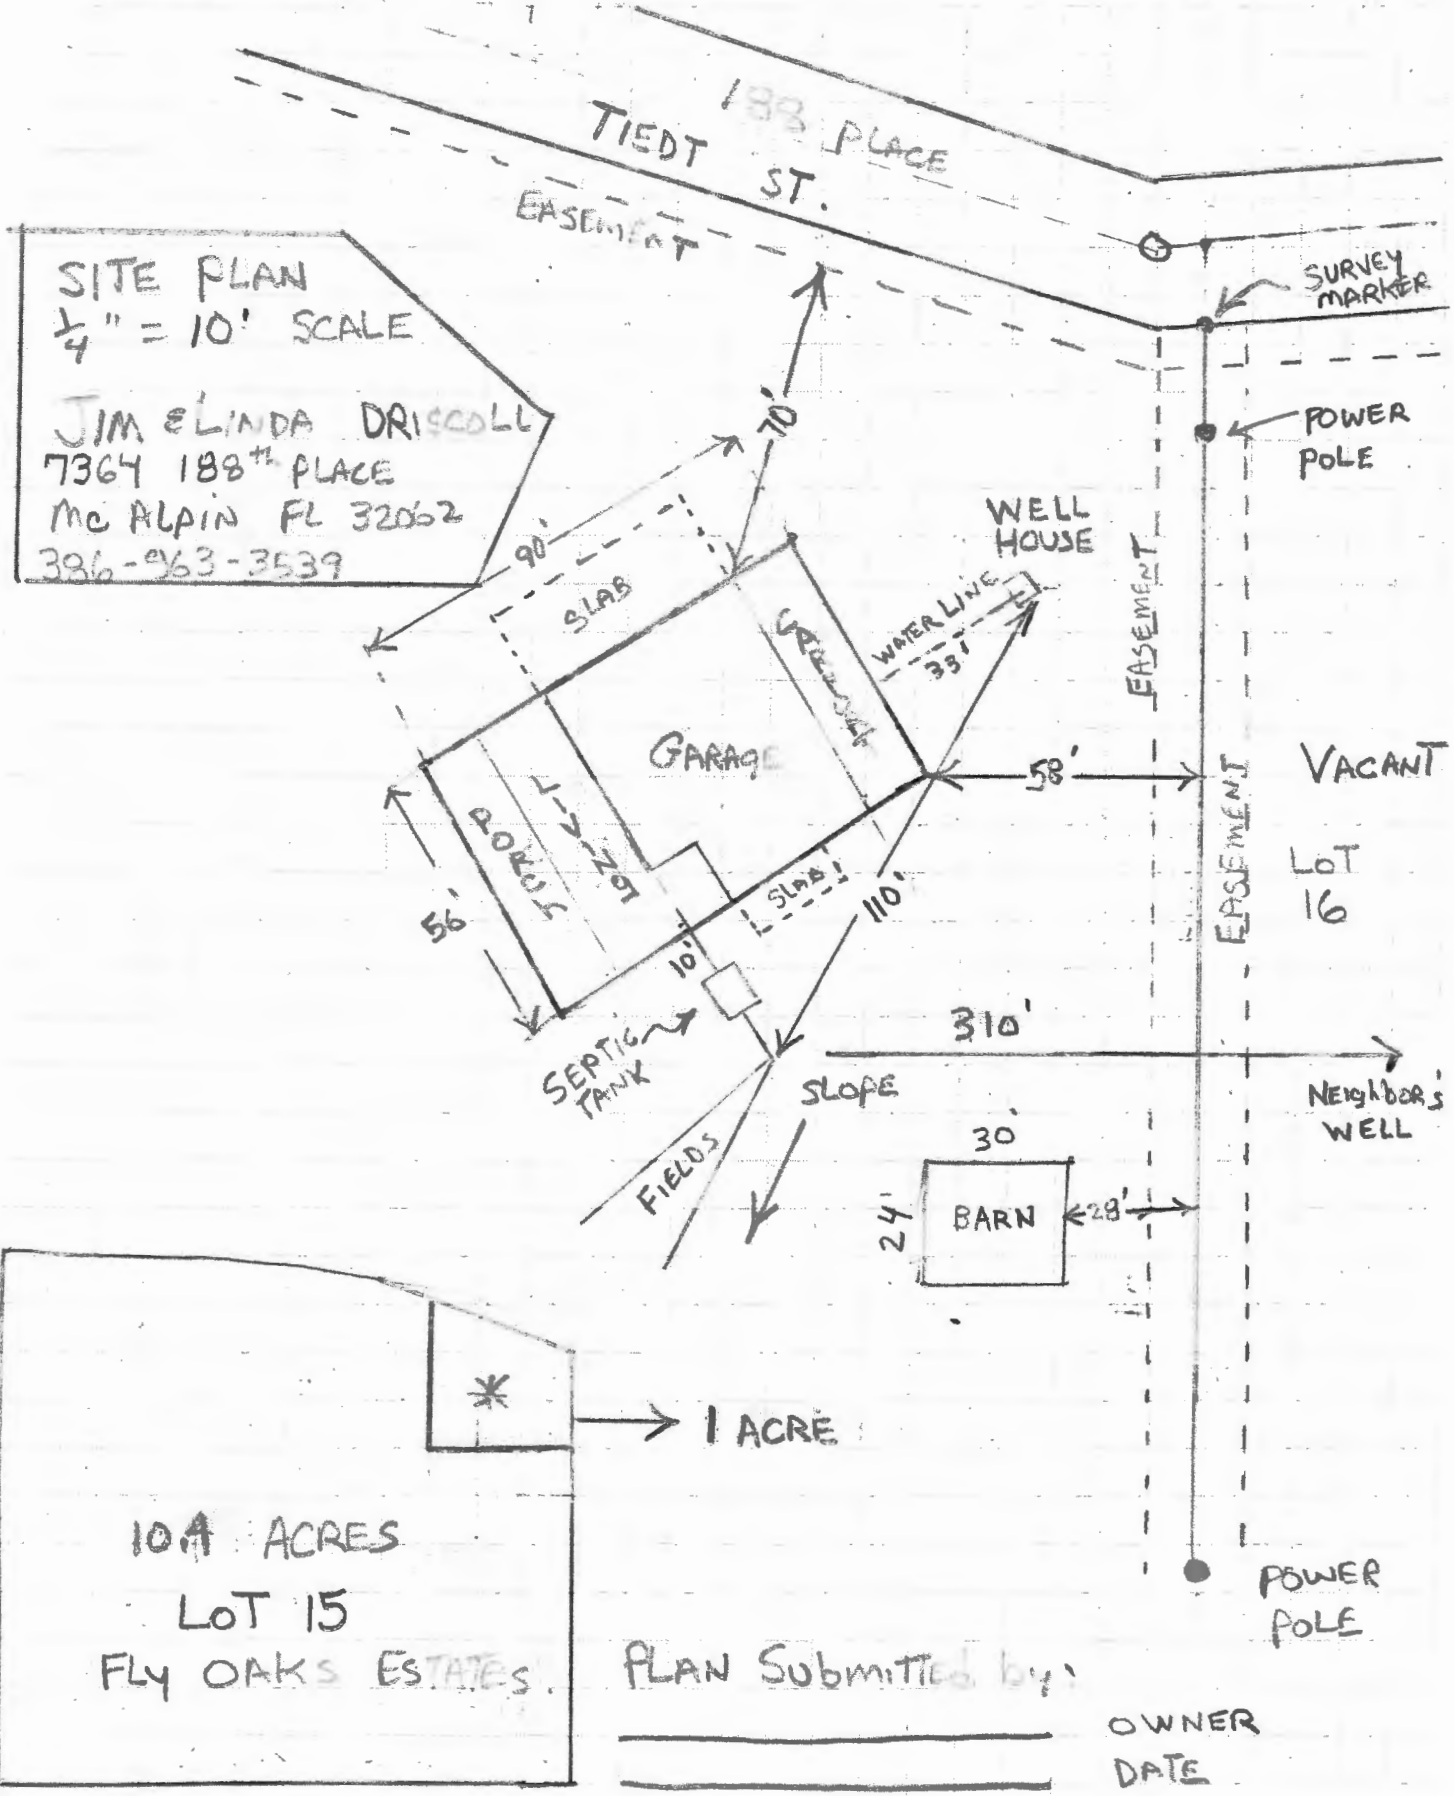

SITE PLAN
 1/4" = 10' SCALE
 JIM & LINDA DRISCOLL
 7364 188TH PLACE
 MC ALPIN FL 32062
 386-963-3539

10.4 ACRES
 LOT 15
 FLY OAKS ESTATES

PLAN Submitted by:

 OWNER
 DATE