



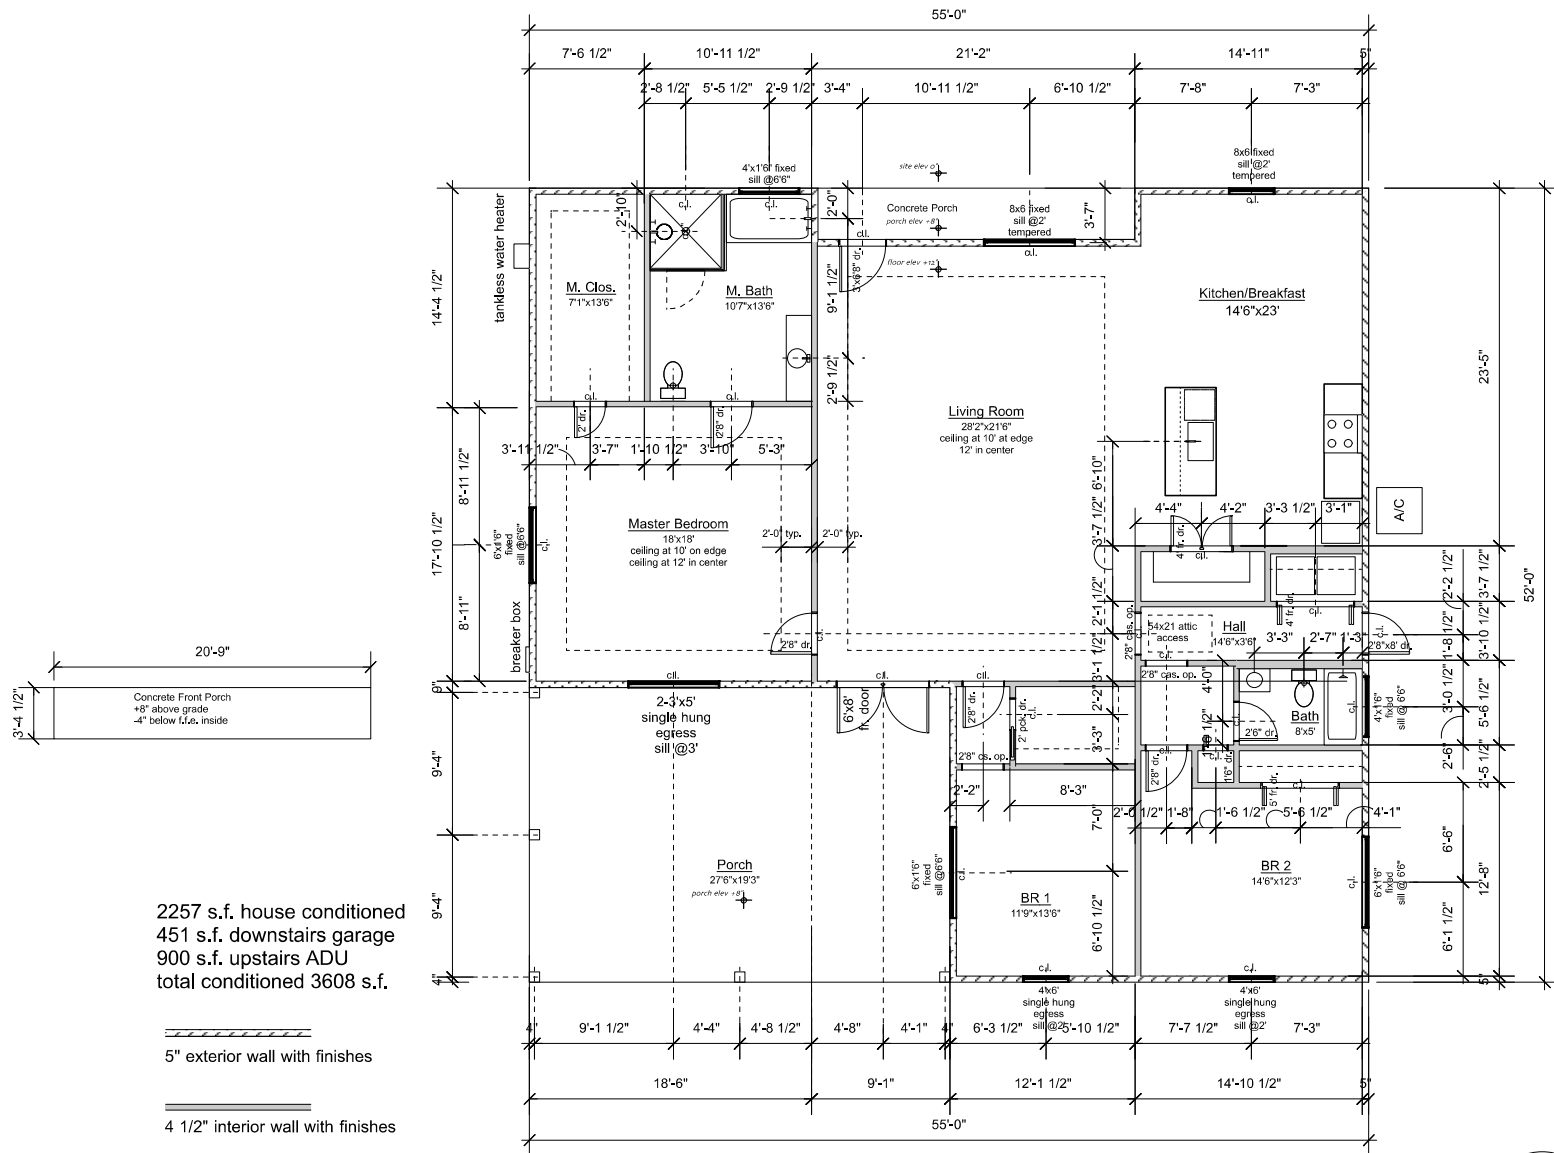

Notes:
Attic to be insulated to R30 min. Walls to be insulated R19 min. Spray foam to be used.

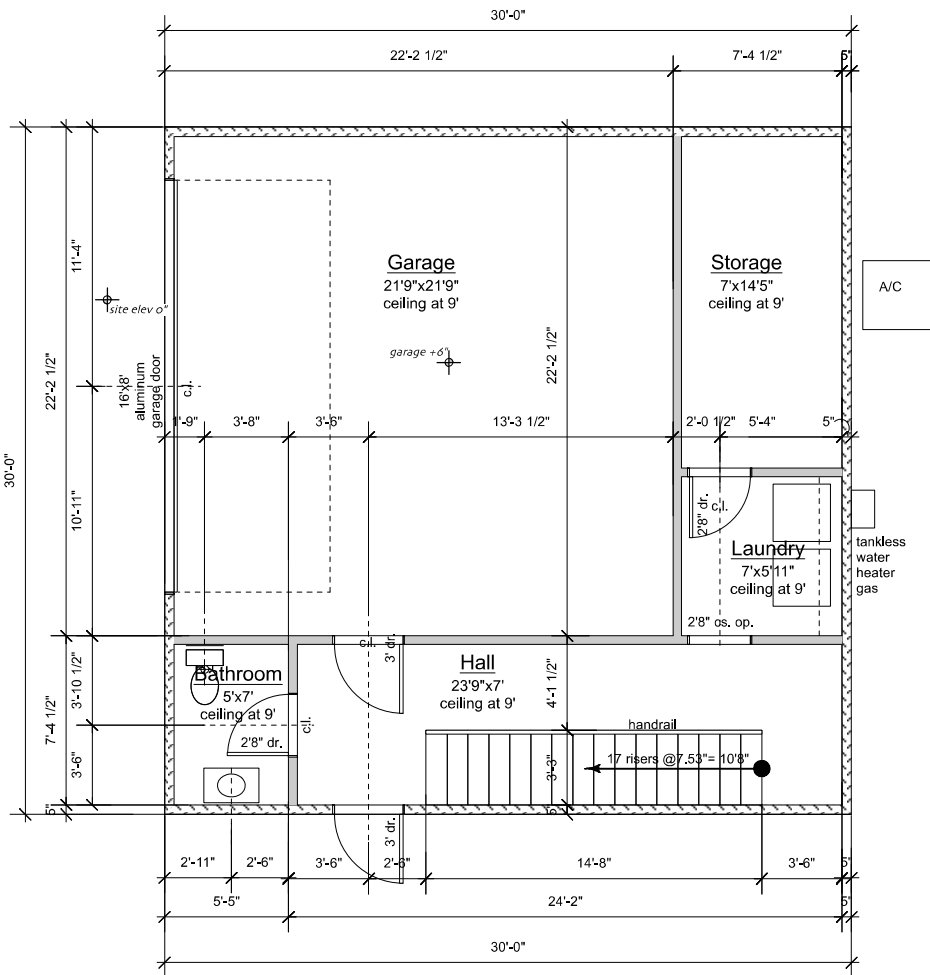


2257 s.f. house conditioned
451 s.f. downstairs garage
900 s.f. upstairs ADU
total conditioned 3608 s.f.

1 **Proposed Garage Plan**
Scale: 3/16" = 1'-0"

5" exterior wall with finishes

4 1/2" interior wall with finishes

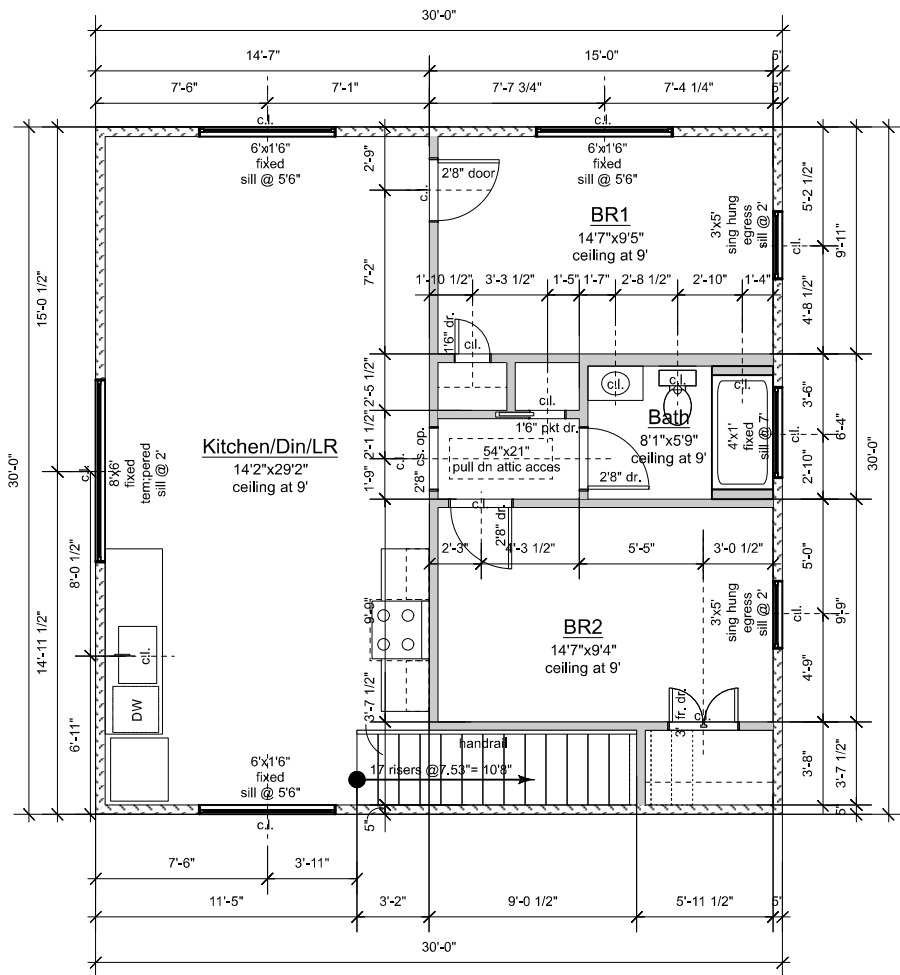

Notes:
Attic to be insulated to R30 min. Walls to be insulated R19 min.
Spray foam to be used.

2 **Proposed 2nd Floor Accessory Dwelling Unit**
Scale: 3/16" = 1'-0"

A
1.2

1215 Howard St., Taylor

TITLE: Garage Plans

DRAWN BY: RD

DATE: 11/16/2022

REVISIONS:

design for Carlos Gomez

512.751.6040

bec@devineastina.com