



Total GLA: 3960 sq. ft | Total: 7063 sq. ft

Floor 1: 2328 sq. ft (Excluded areas 1318 sq. ft)

Floor 2: 1632 sq. ft (Excluded areas 1117 sq. ft)

Floor 3: 0 sq. ft (Excluded areas 1119 sq. ft)

COMPLIES WITH ANSI STANDARDS. APPROXIMATE DIMENSIONS. DRAWING NOT TO SCALE.




Total GLA: 3960 sq. ft | Total: 7063 sq. ft
Floor 1: 2328 sq. ft (Excluded areas 1318 sq. ft)
Floor 2: 1632 sq. ft (Excluded areas 1117 sq. ft)
Floor 3: 0 sq. ft (Excluded areas 1119 sq. ft)

COMPLIES WITH ANSI STANDARDS. APPROXIMATE DIMENSIONS. DRAWING NOT TO SCALE.



Total GLA: 3960 sq. ft | Total: 7063 sq. ft
Floor 1: 2328 sq. ft (Excluded areas 1318 sq. ft)
Floor 2: 1632 sq. ft (Excluded areas 1117 sq. ft)
Floor 3: 0 sq. ft (Excluded areas 1119 sq. ft)

COMPLIES WITH ANSI STANDARDS. APPROXIMATE DIMENSIONS. DRAWING NOT TO SCALE.

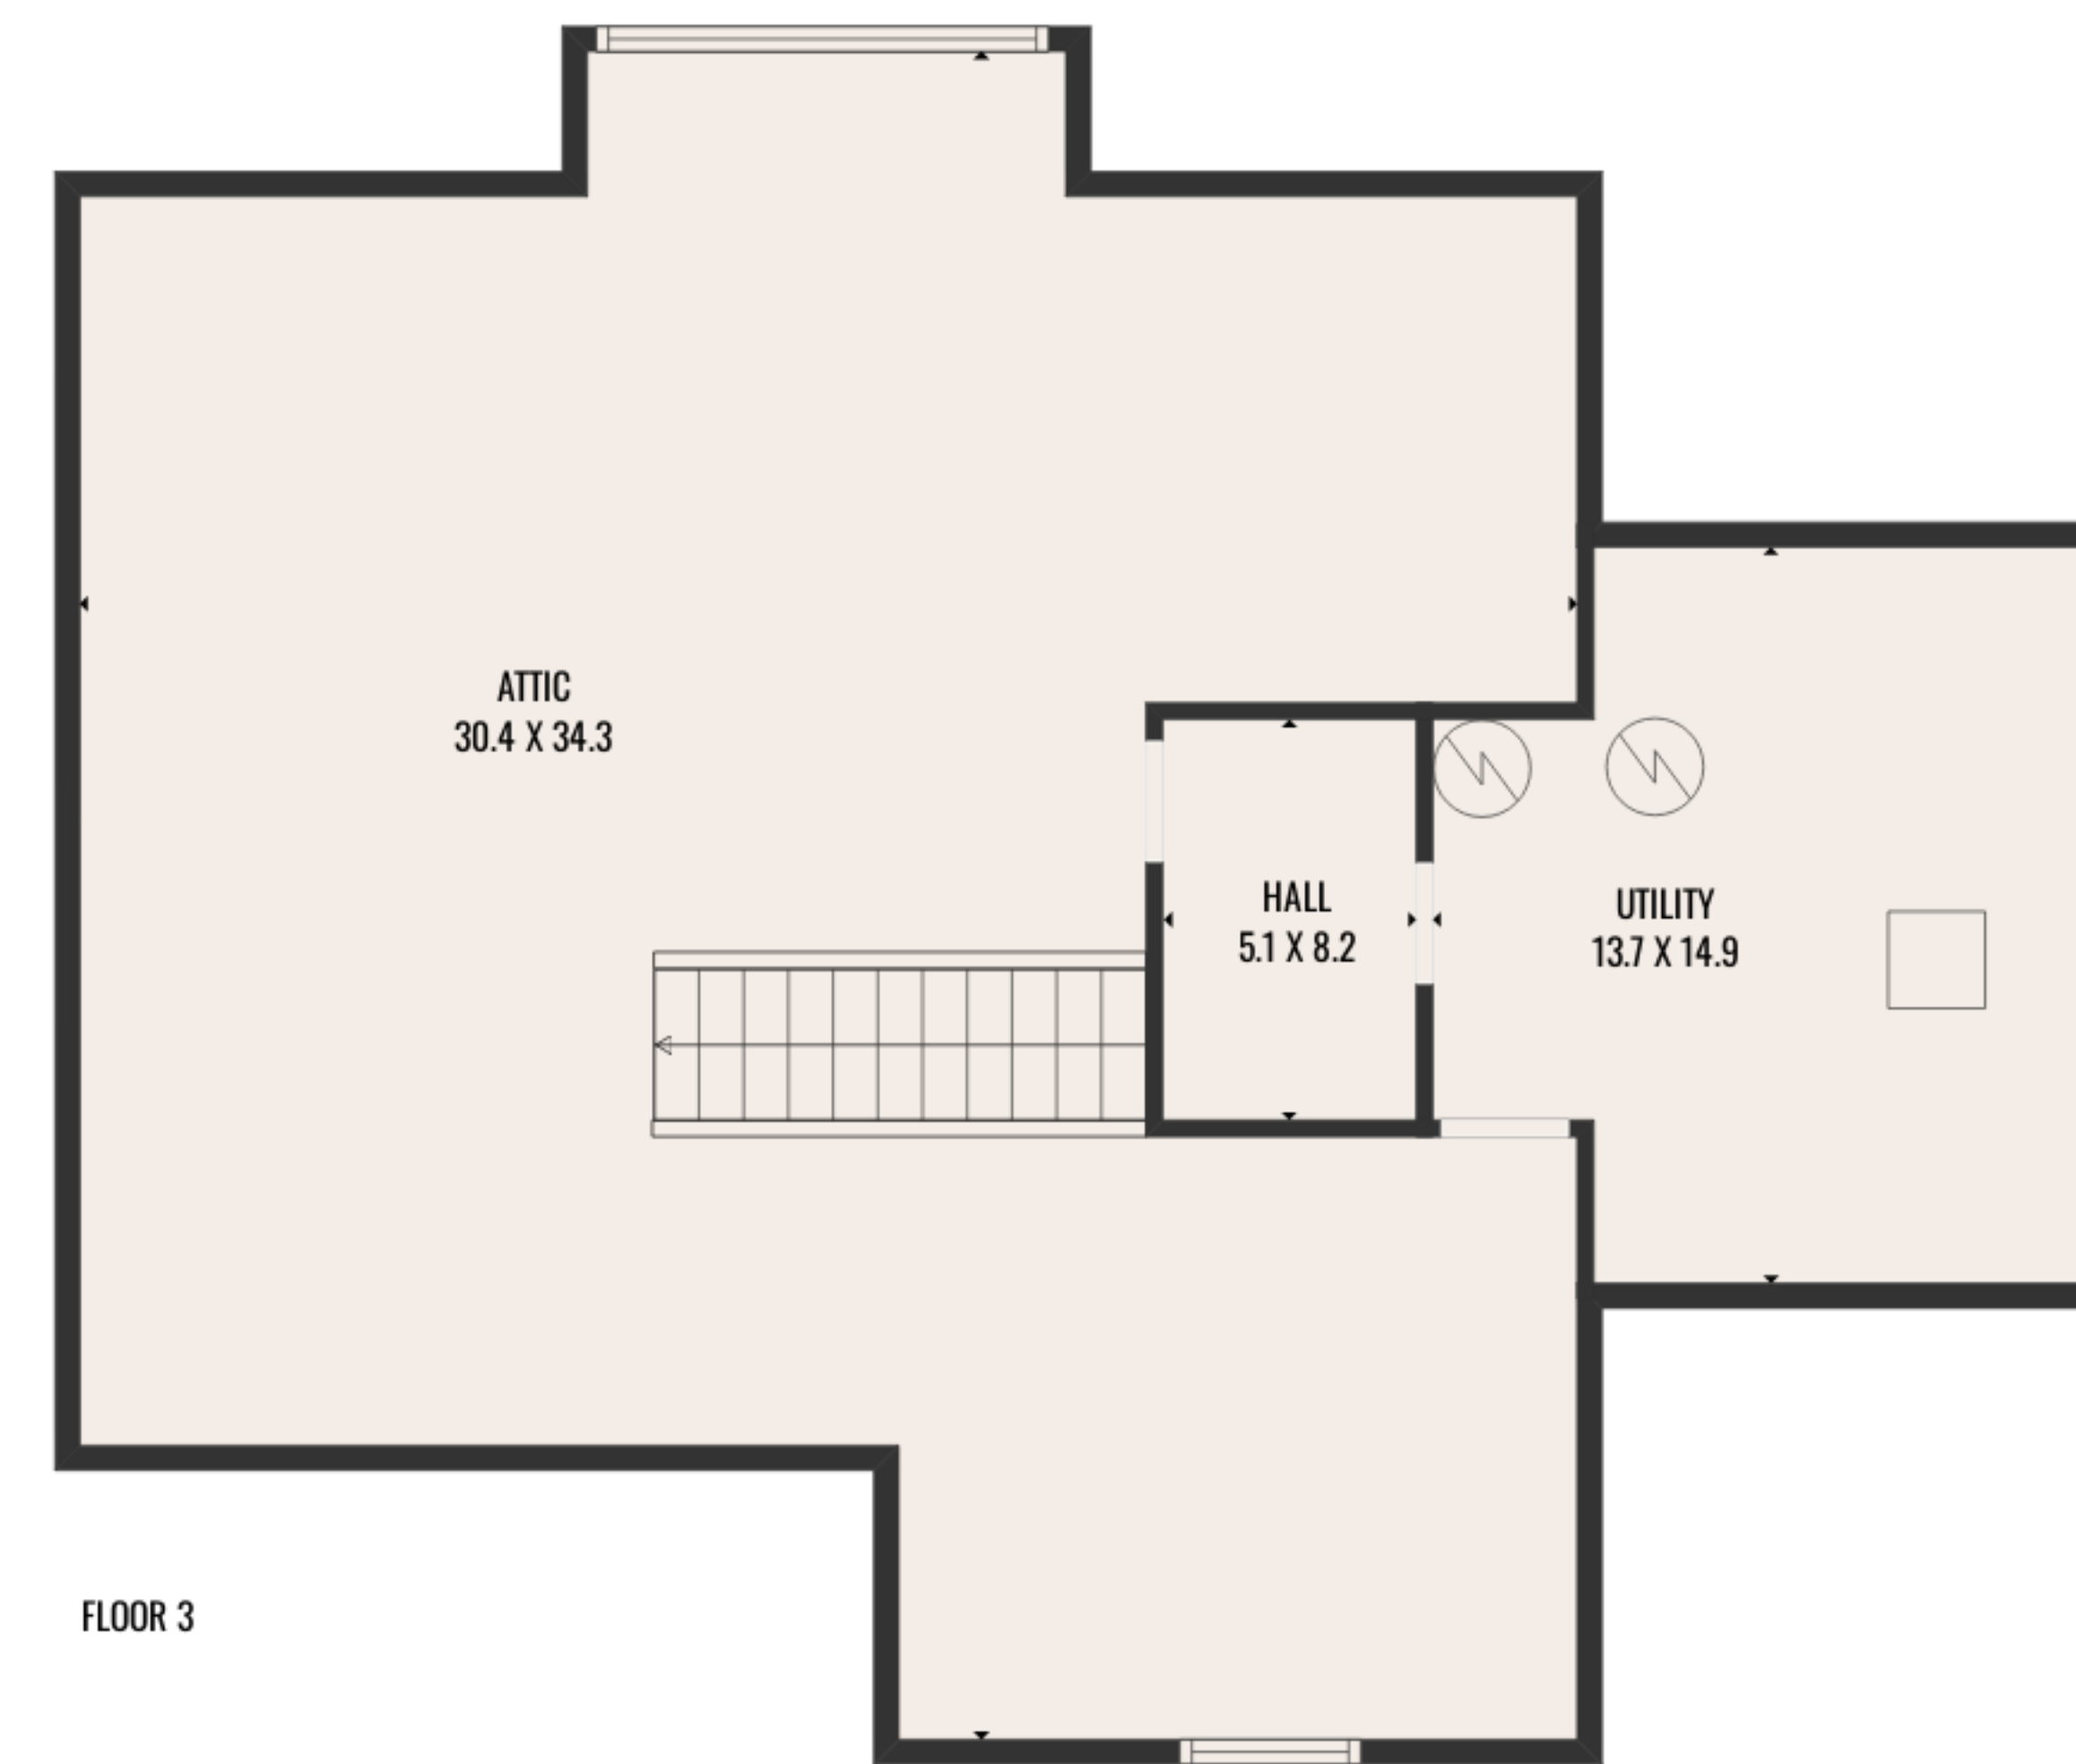

Total GLA: 3960 sq. ft | Total: 7063 sq. ft
Floor 1: 2328 sq. ft (Excluded areas 1318 sq. ft)
Floor 2: 1632 sq. ft (Excluded areas 1117 sq. ft)
Floor 3: 0 sq. ft (Excluded areas 1119 sq. ft)

COMPLIES WITH ANSI STANDARDS. APPROXIMATE DIMENSIONS. DRAWING NOT TO SCALE.