

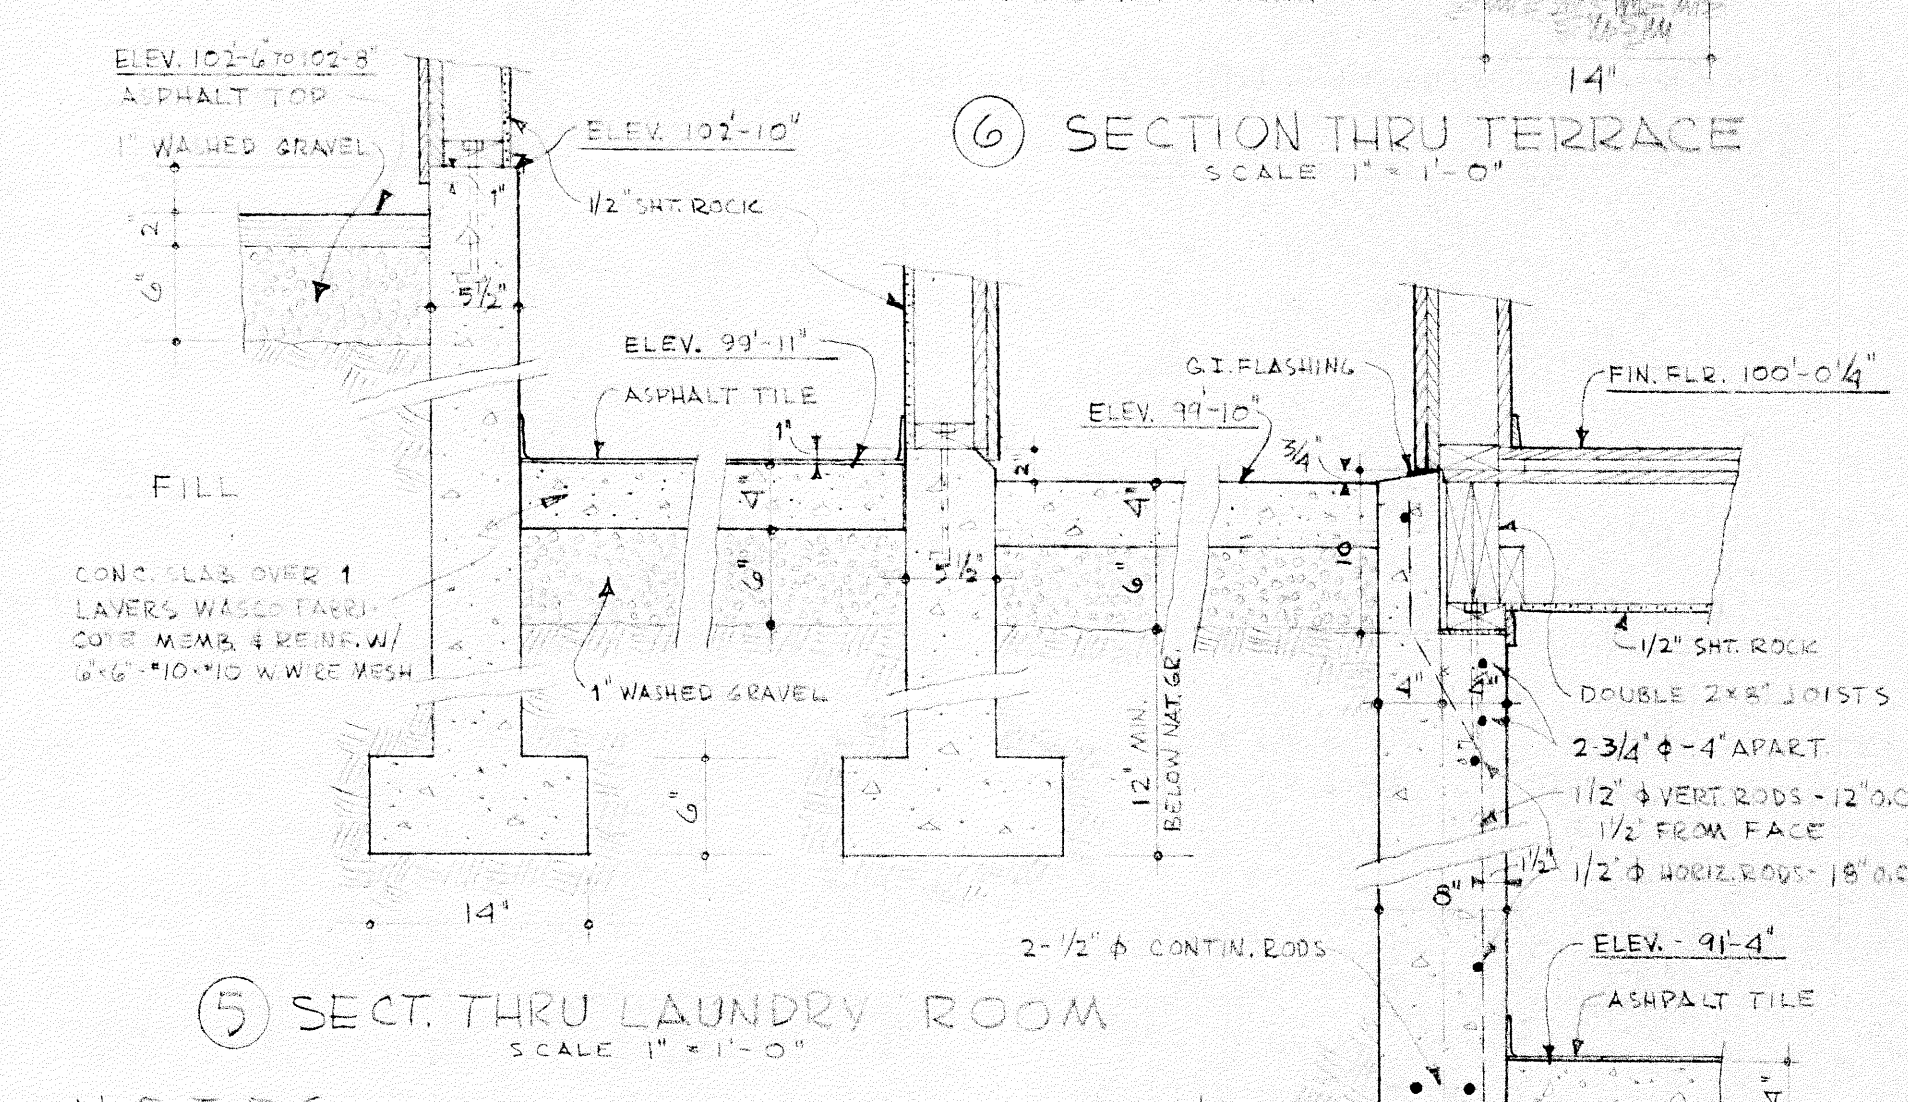
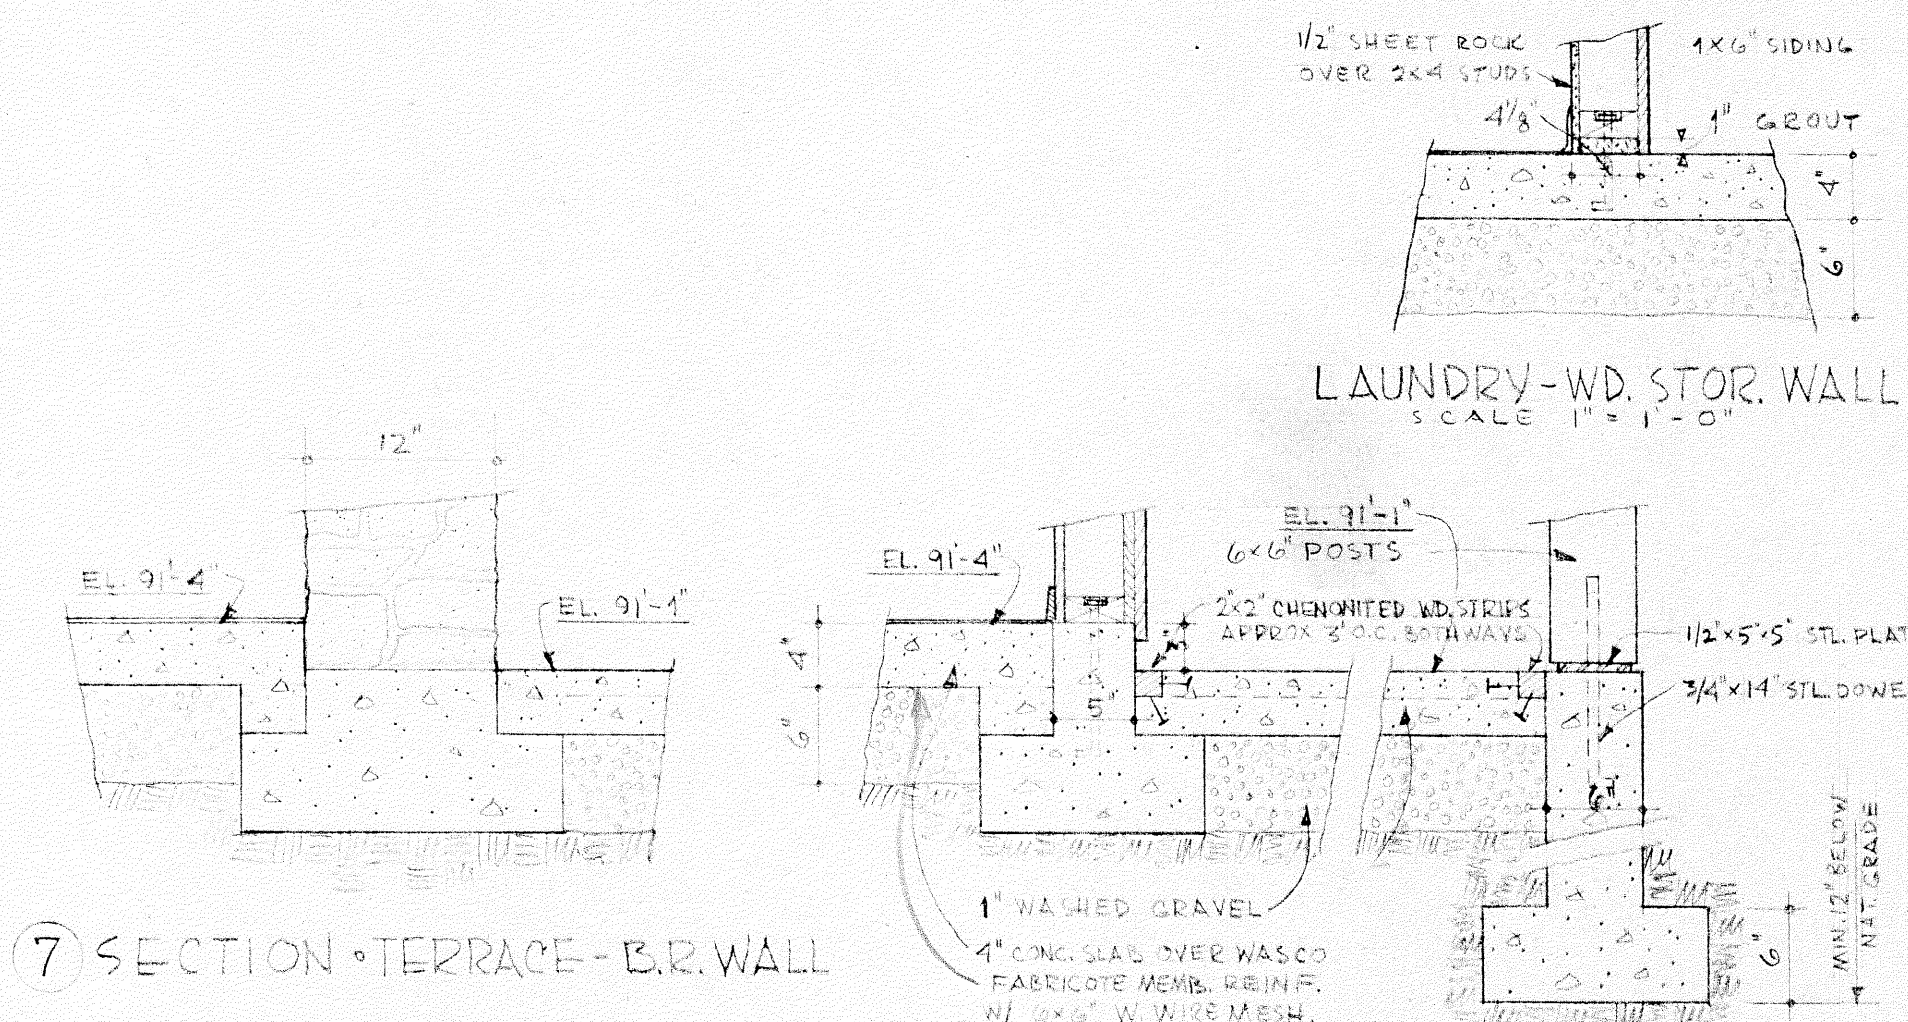
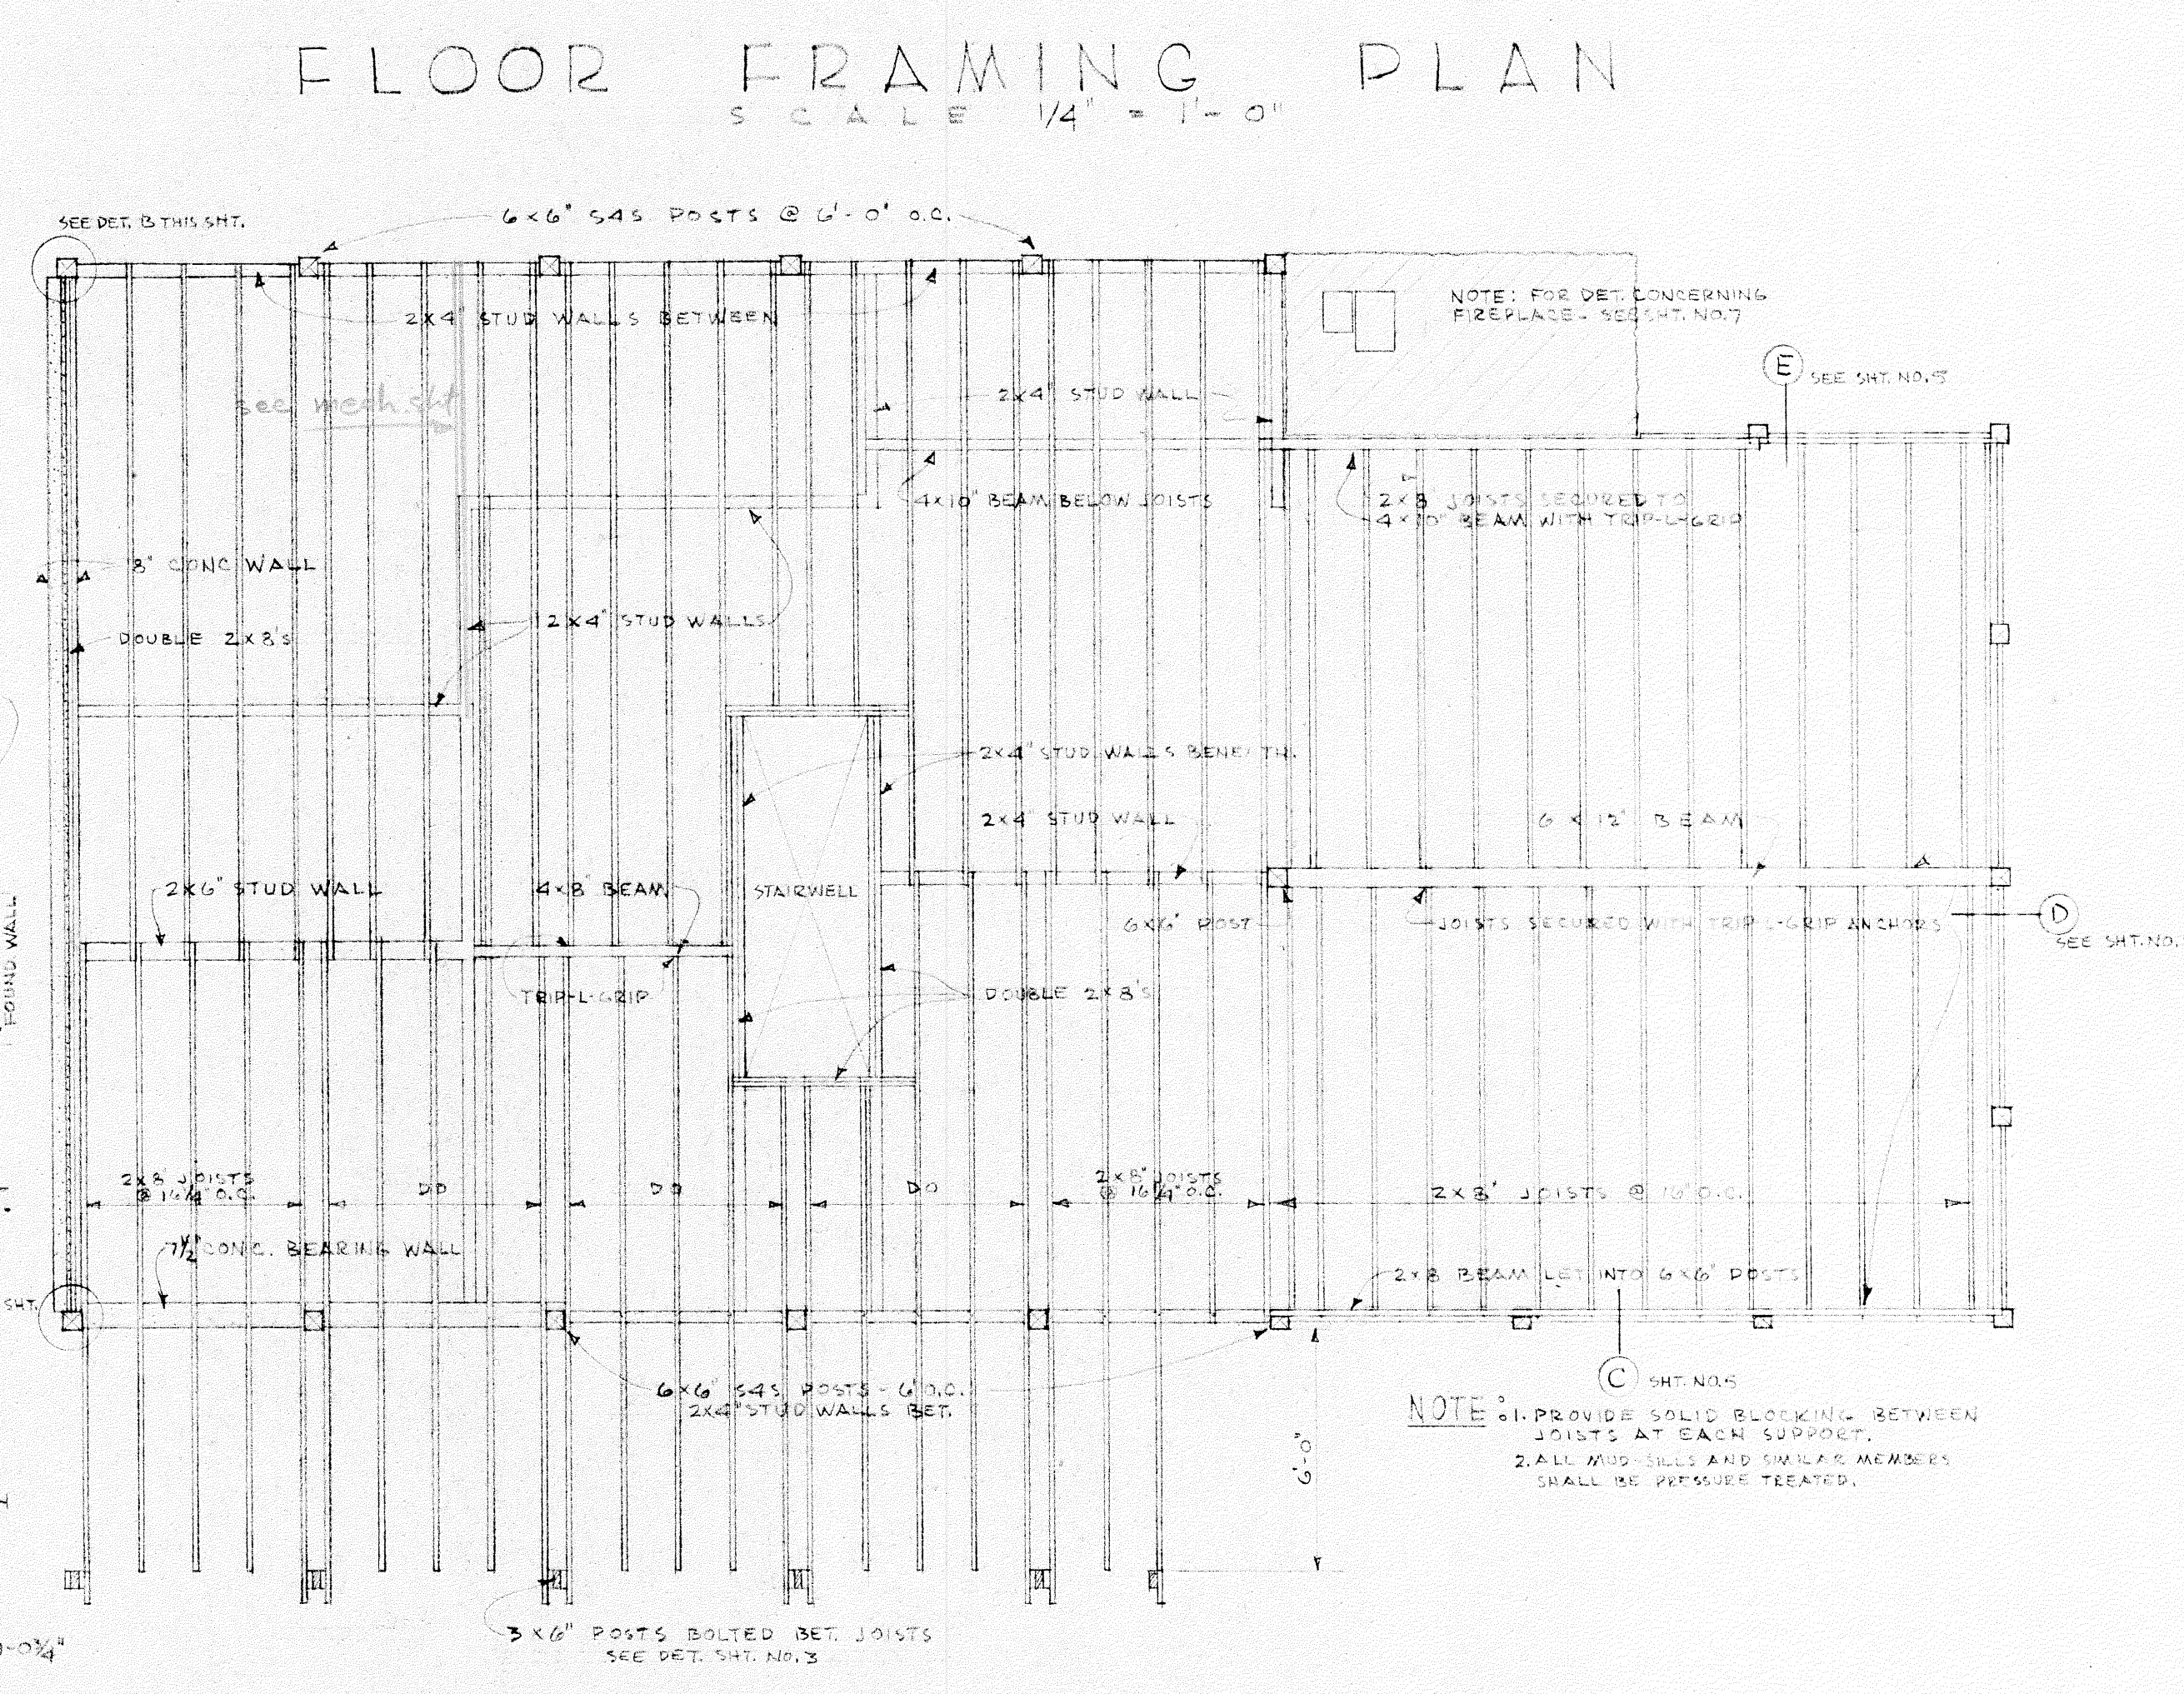
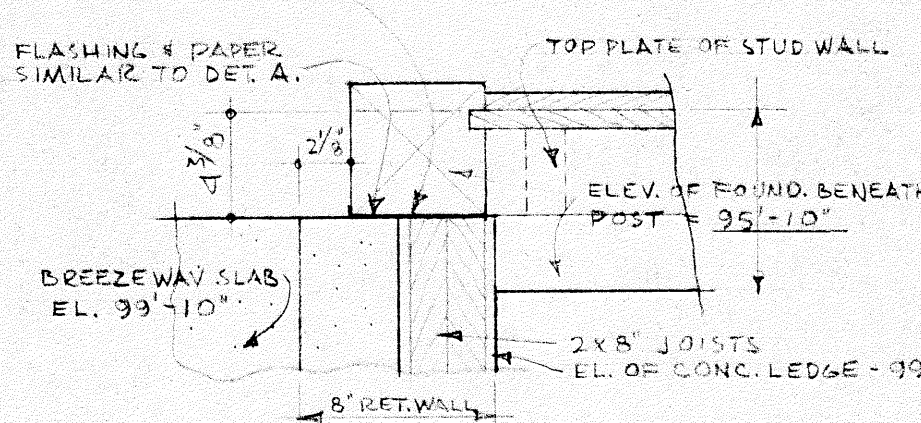
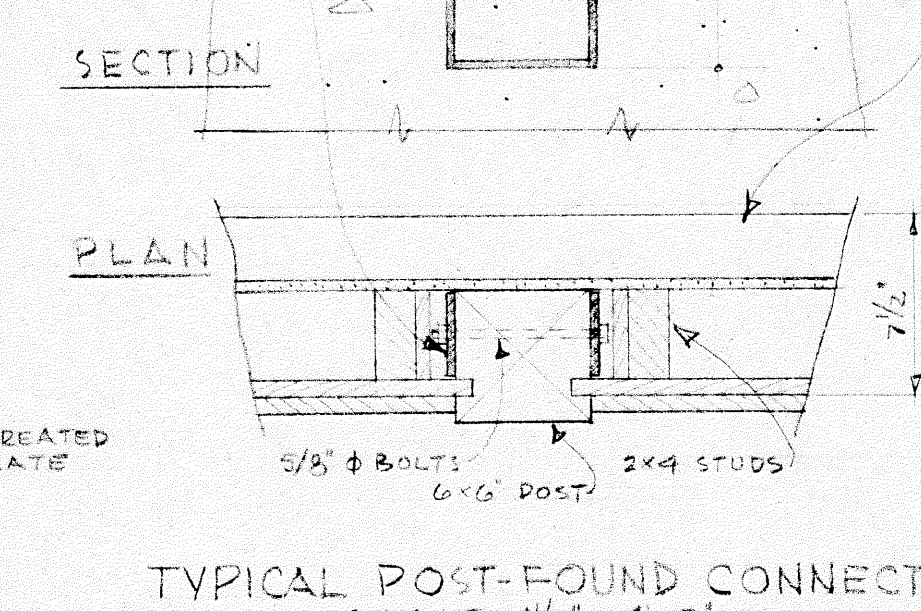
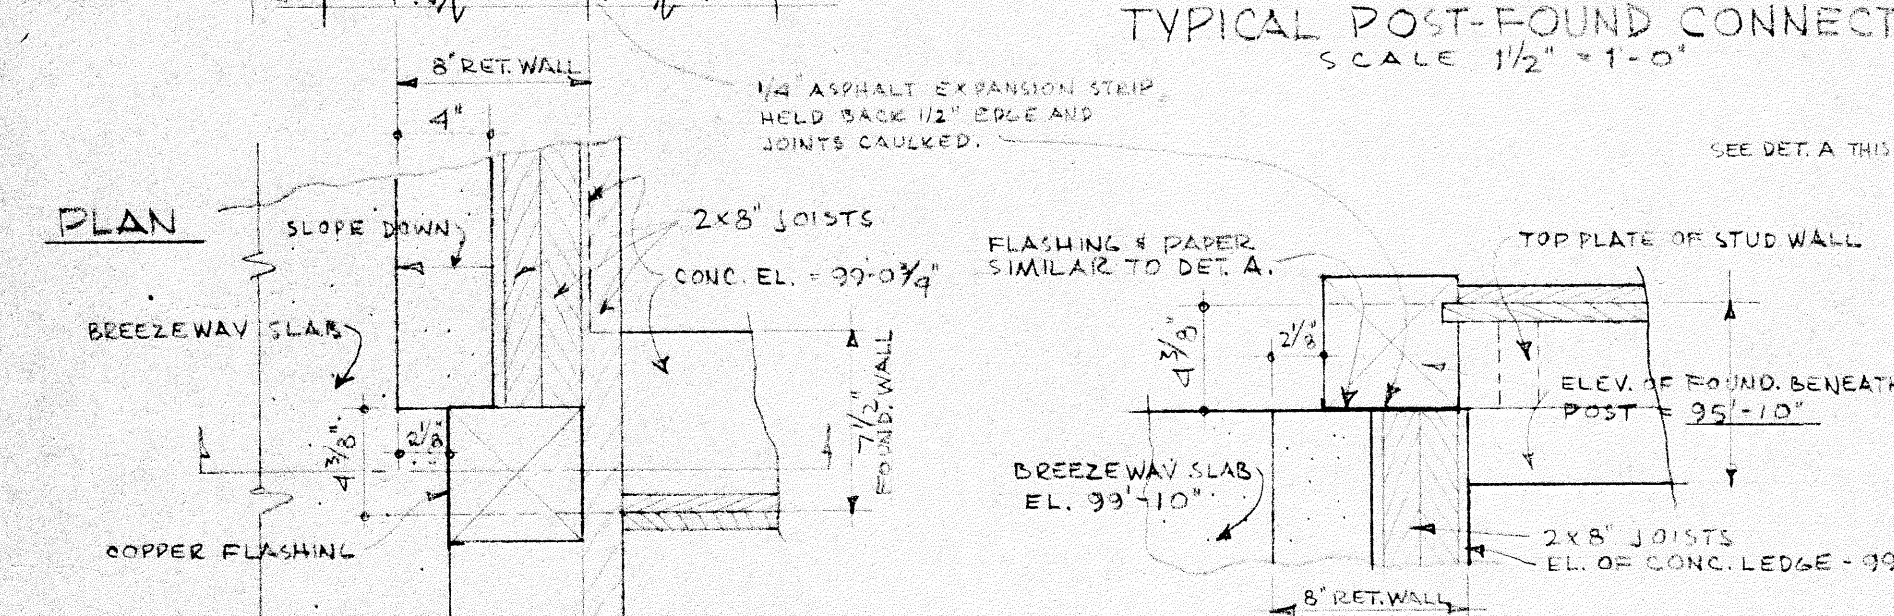


FLOOR FRAMING PLAN

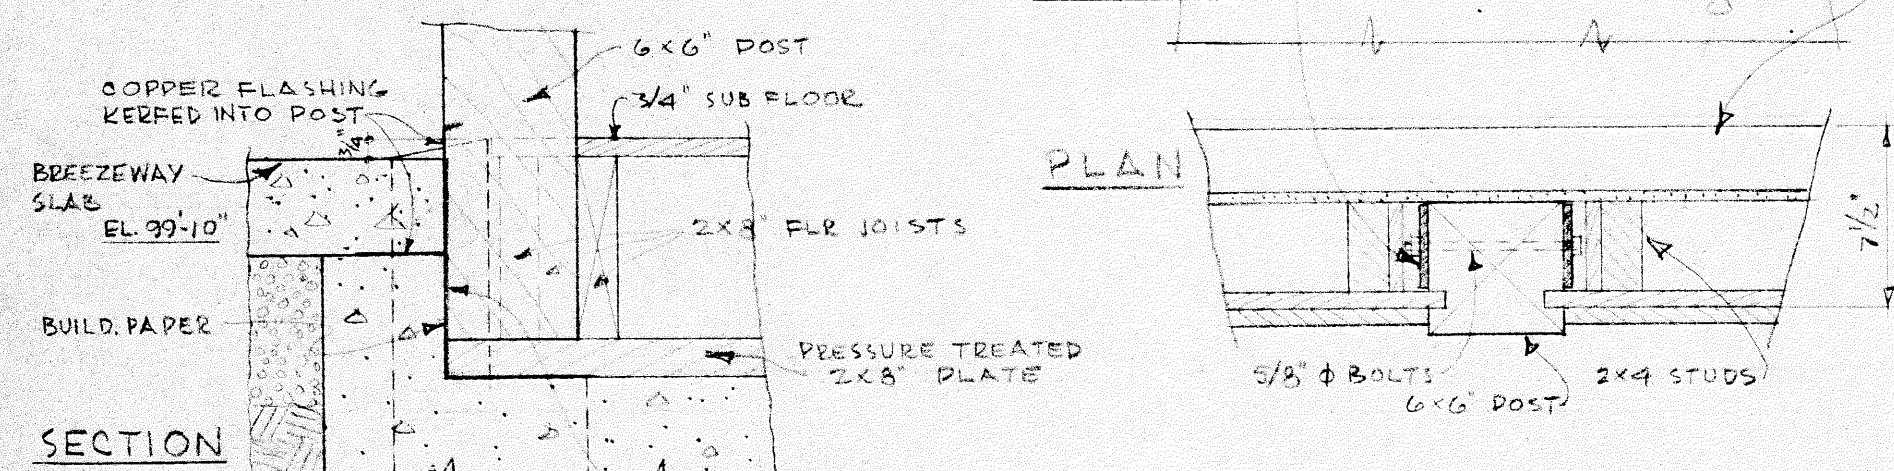

NOTES

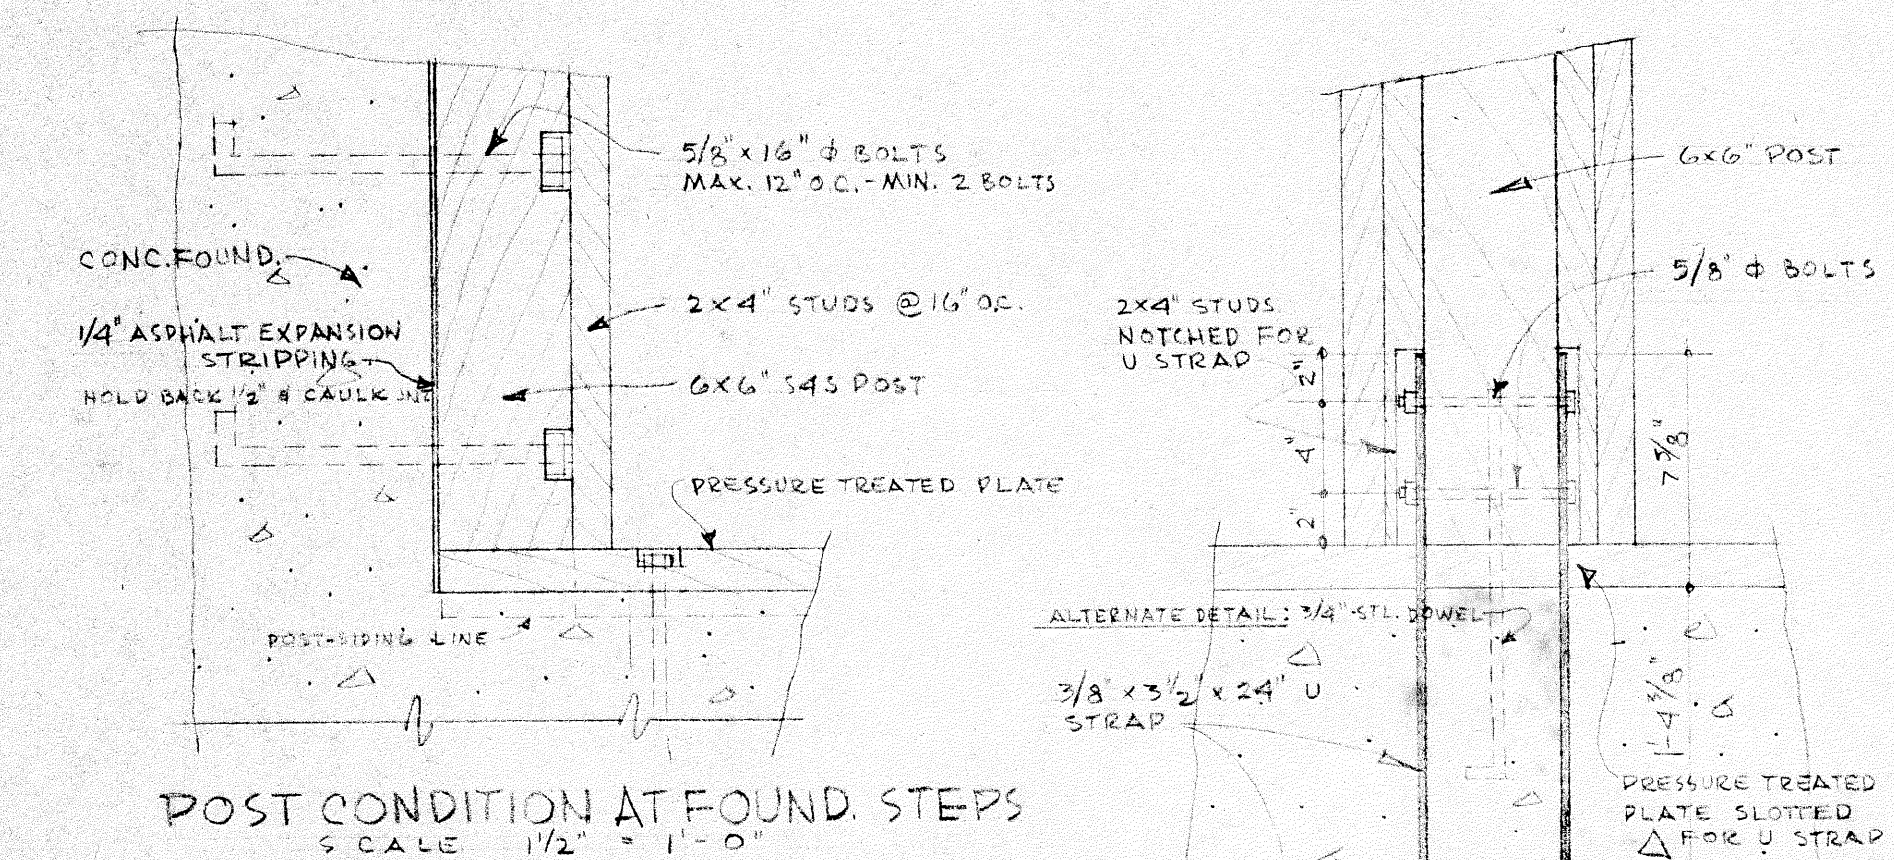