

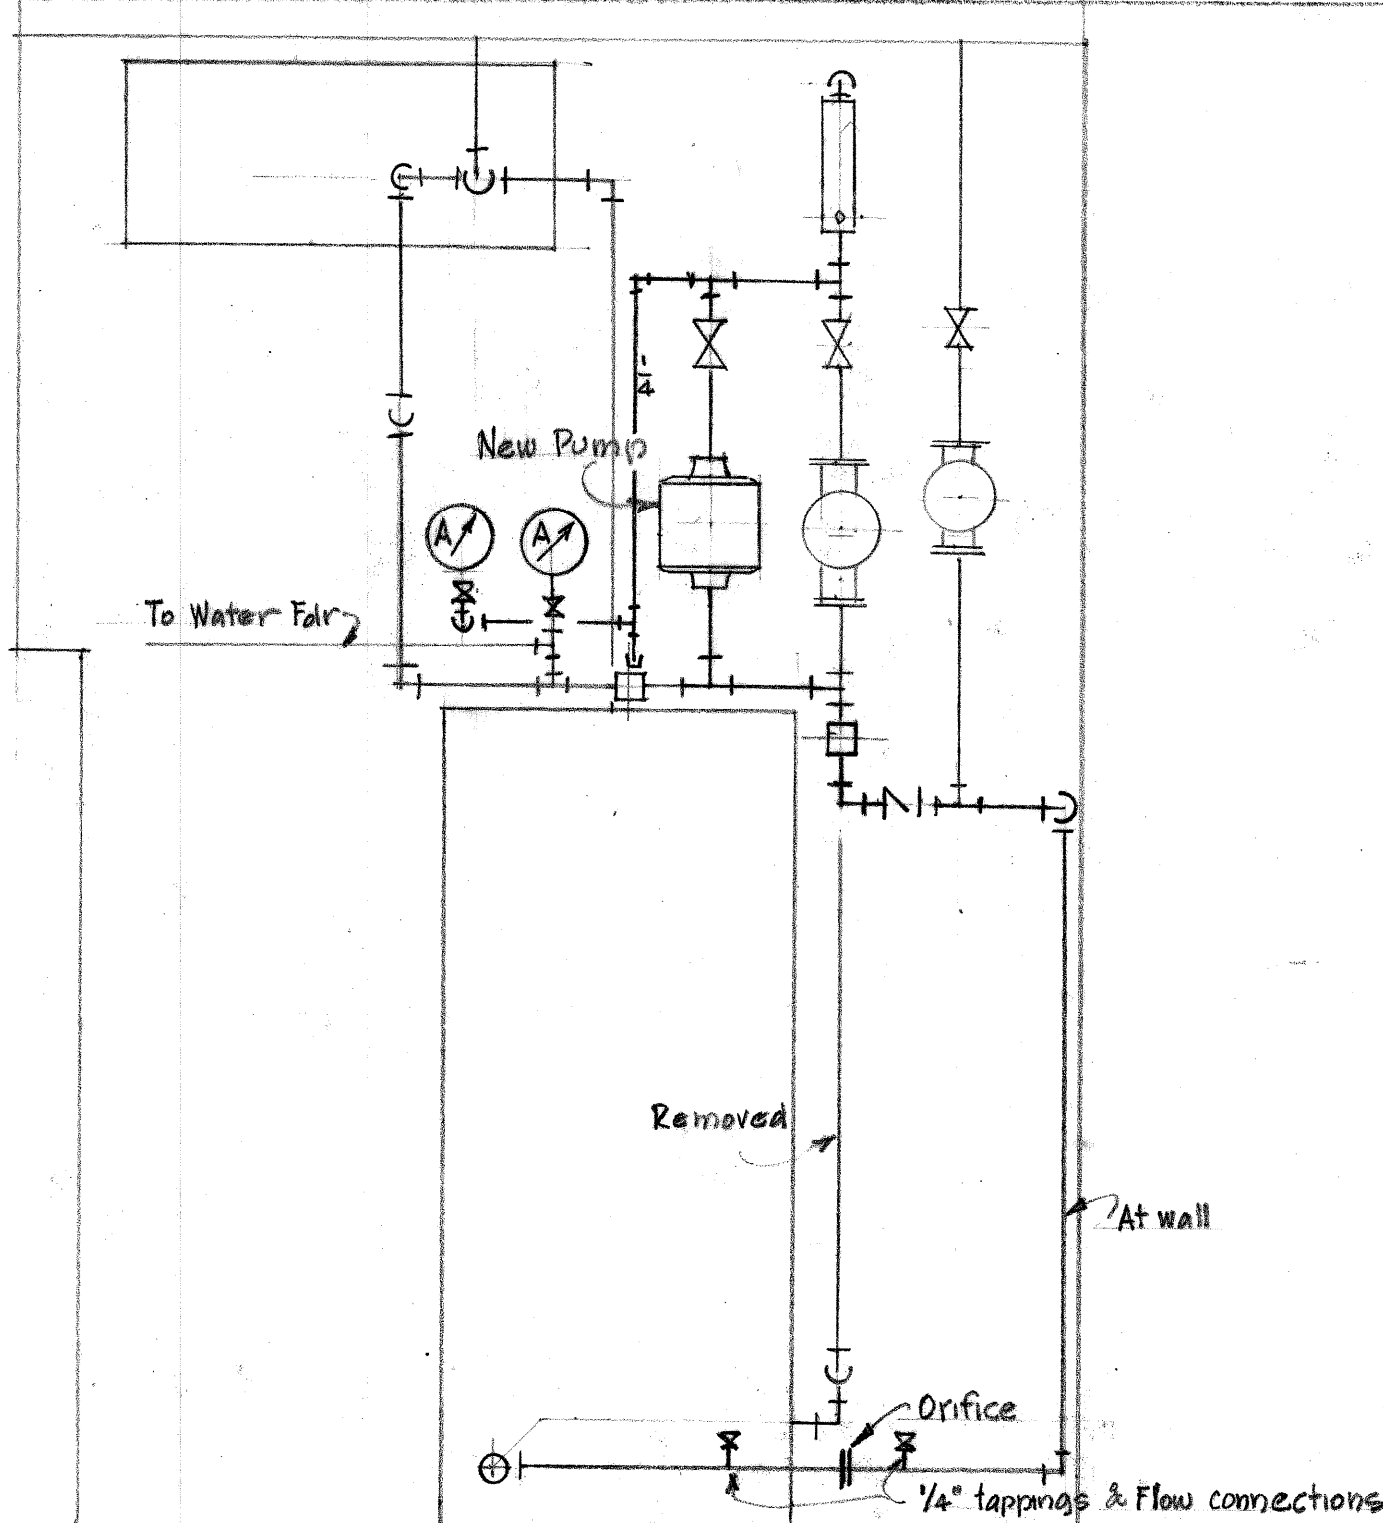
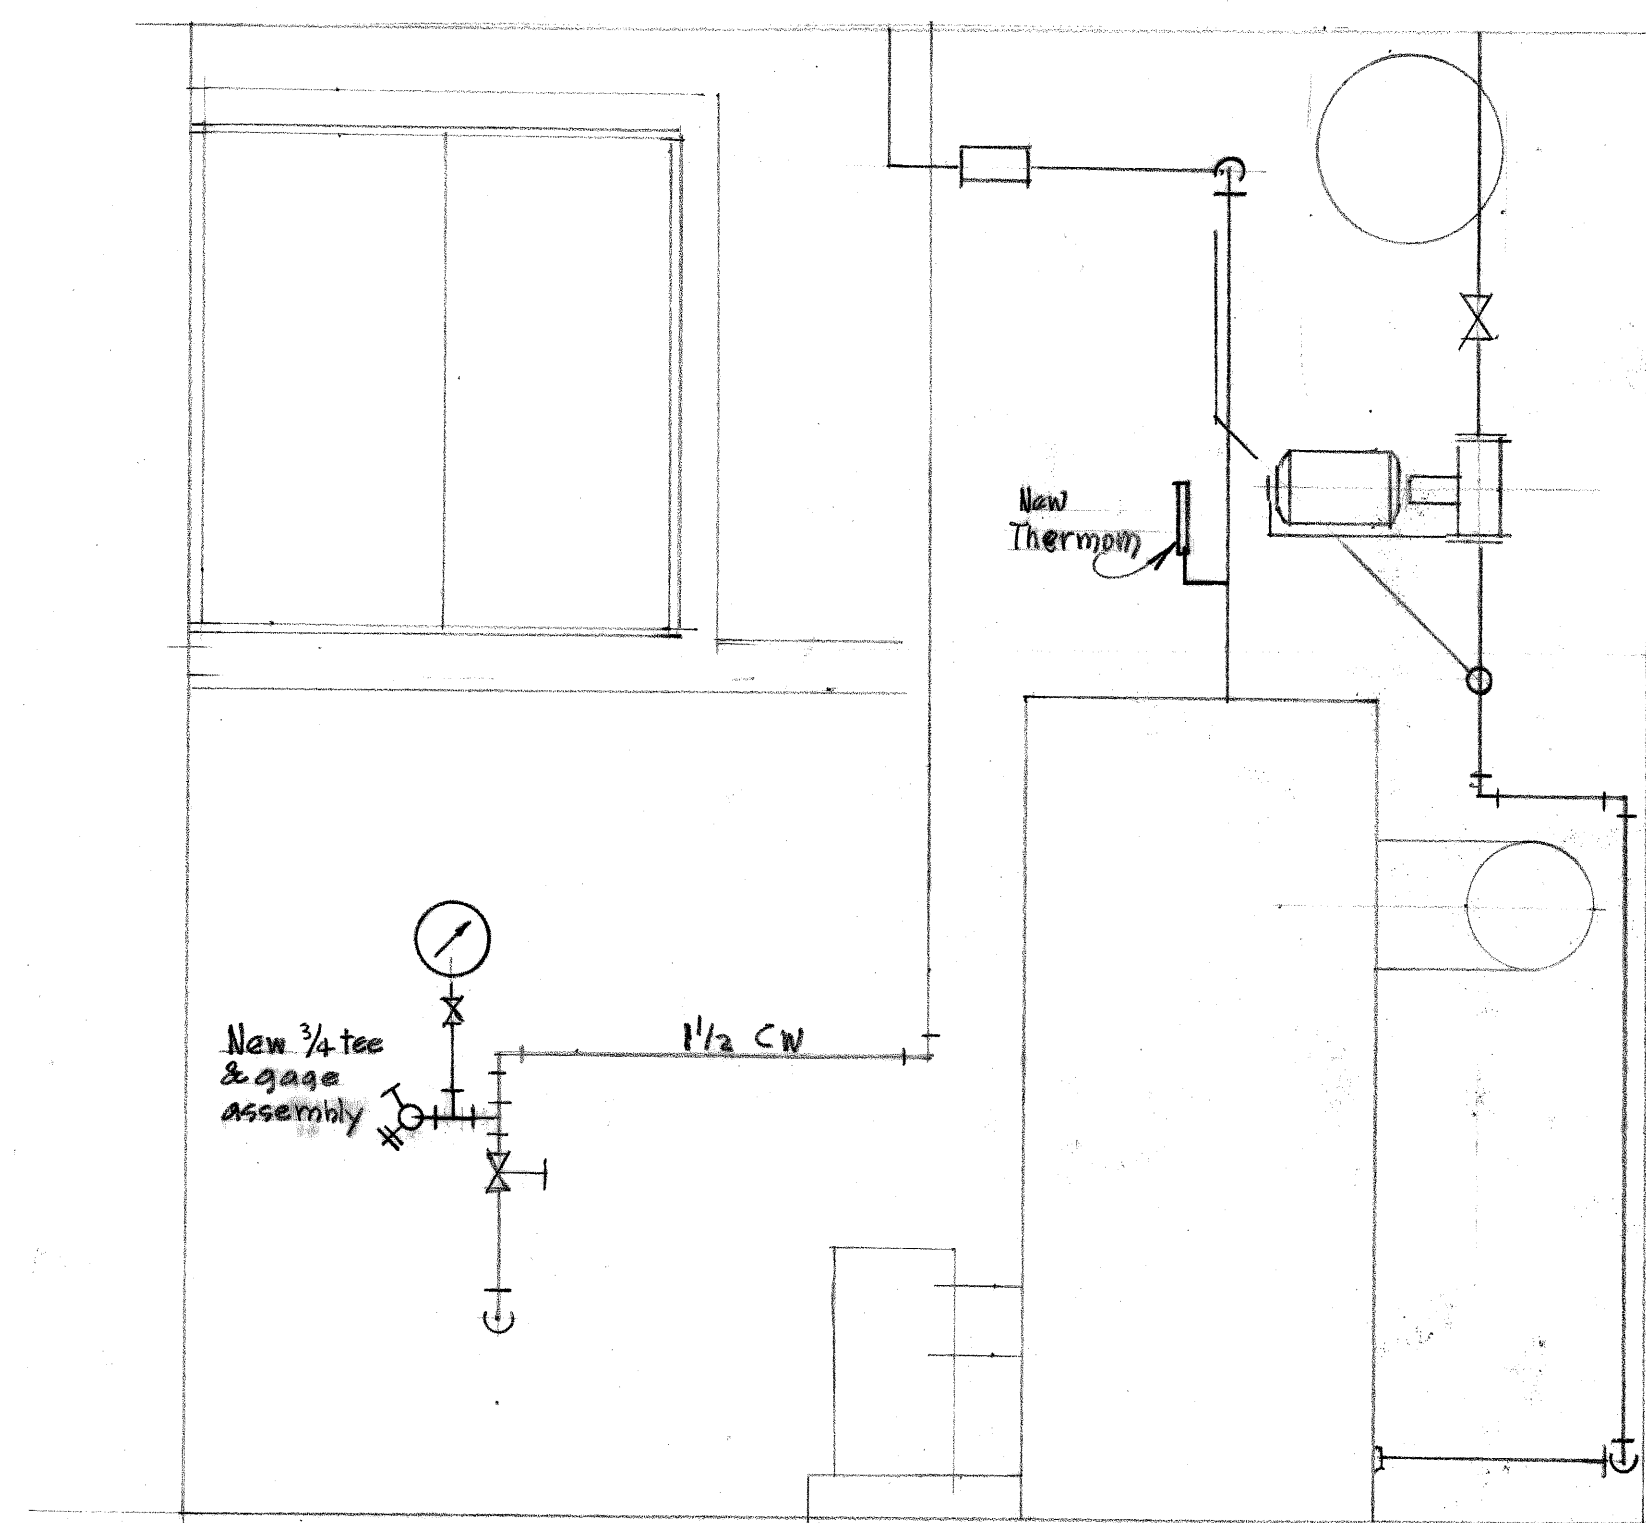


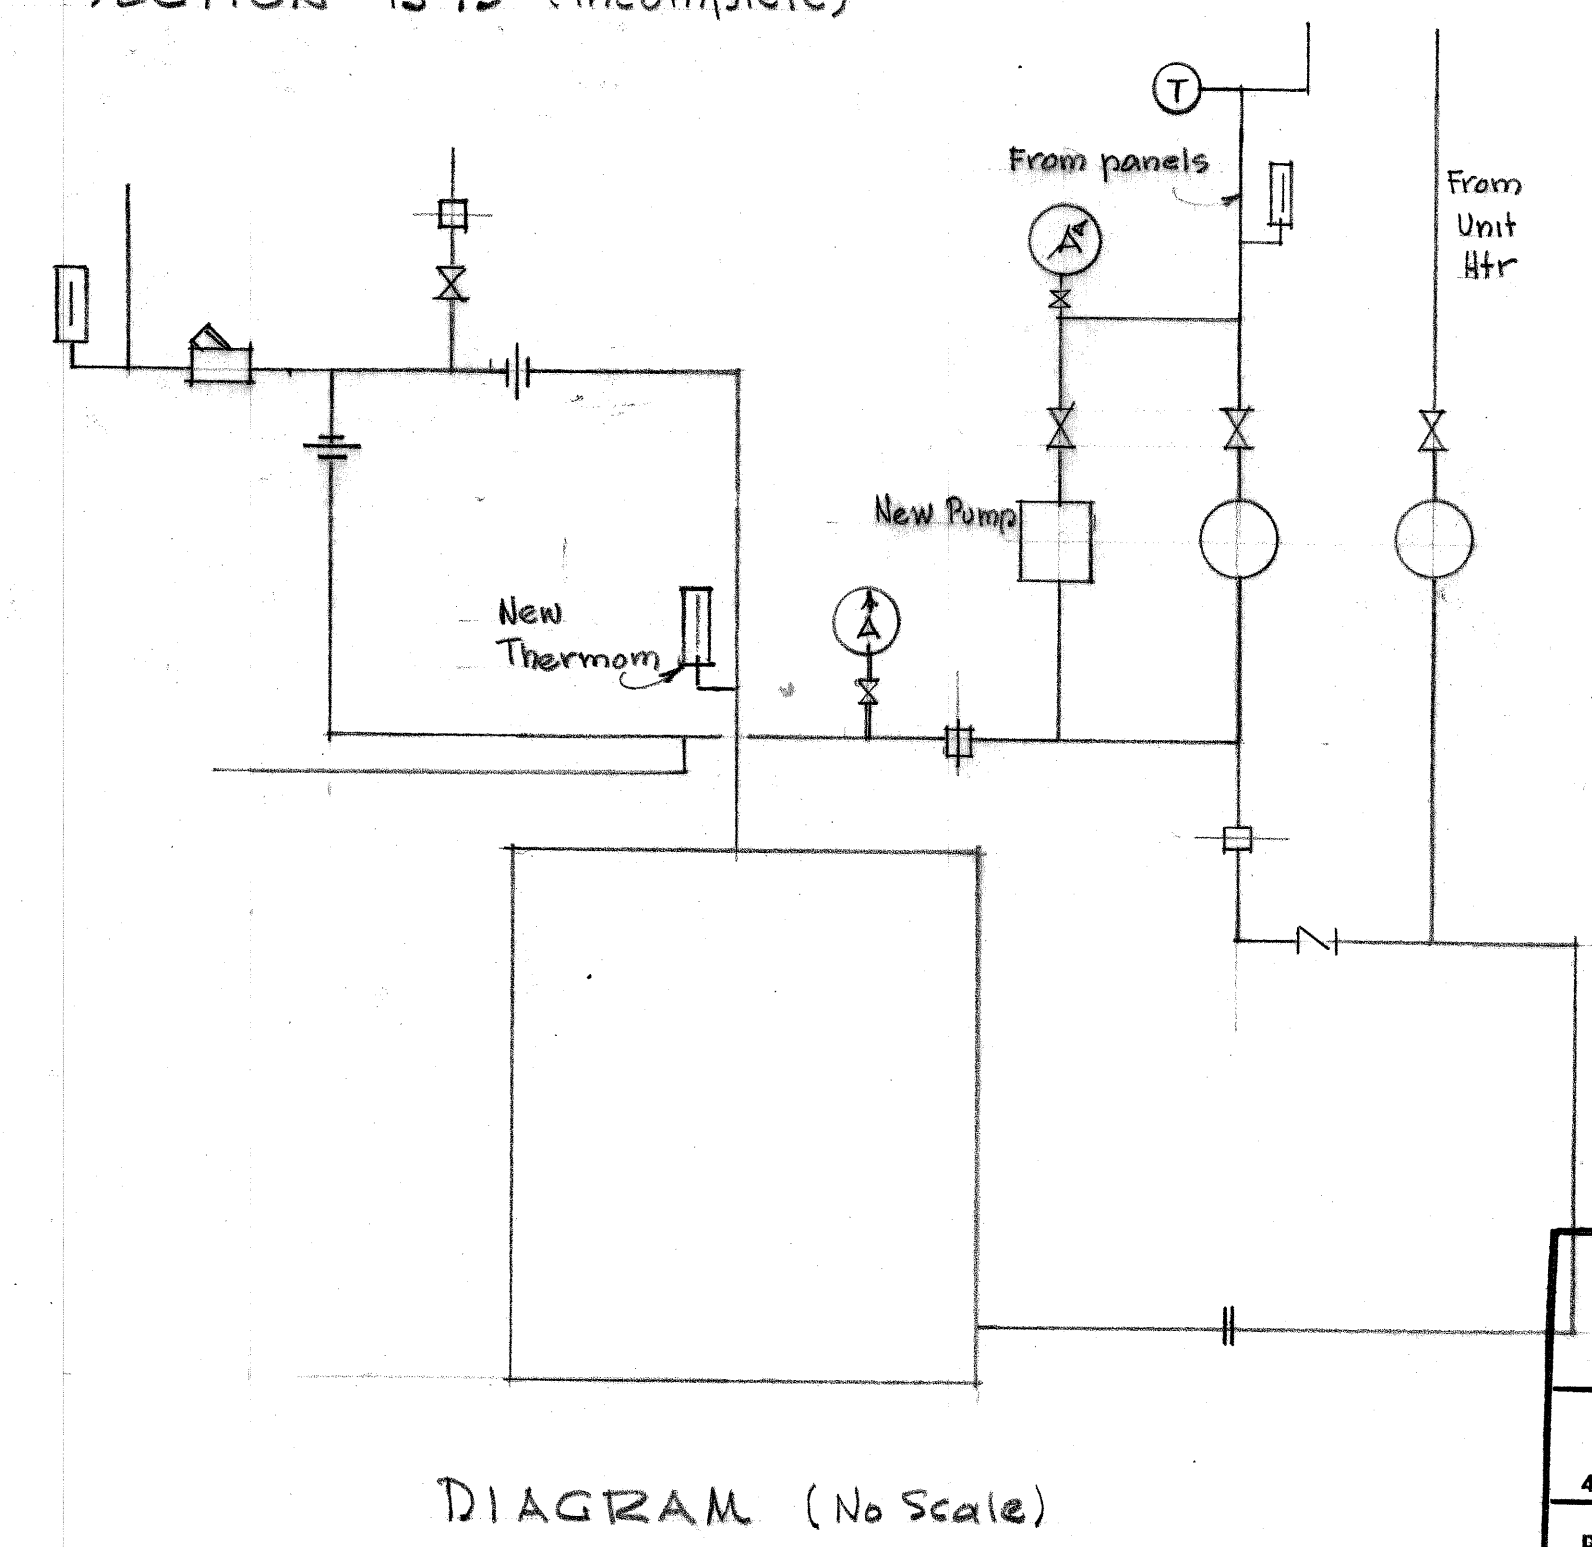

NOTE
Pipe Sizes as existing
Equip on hand
2

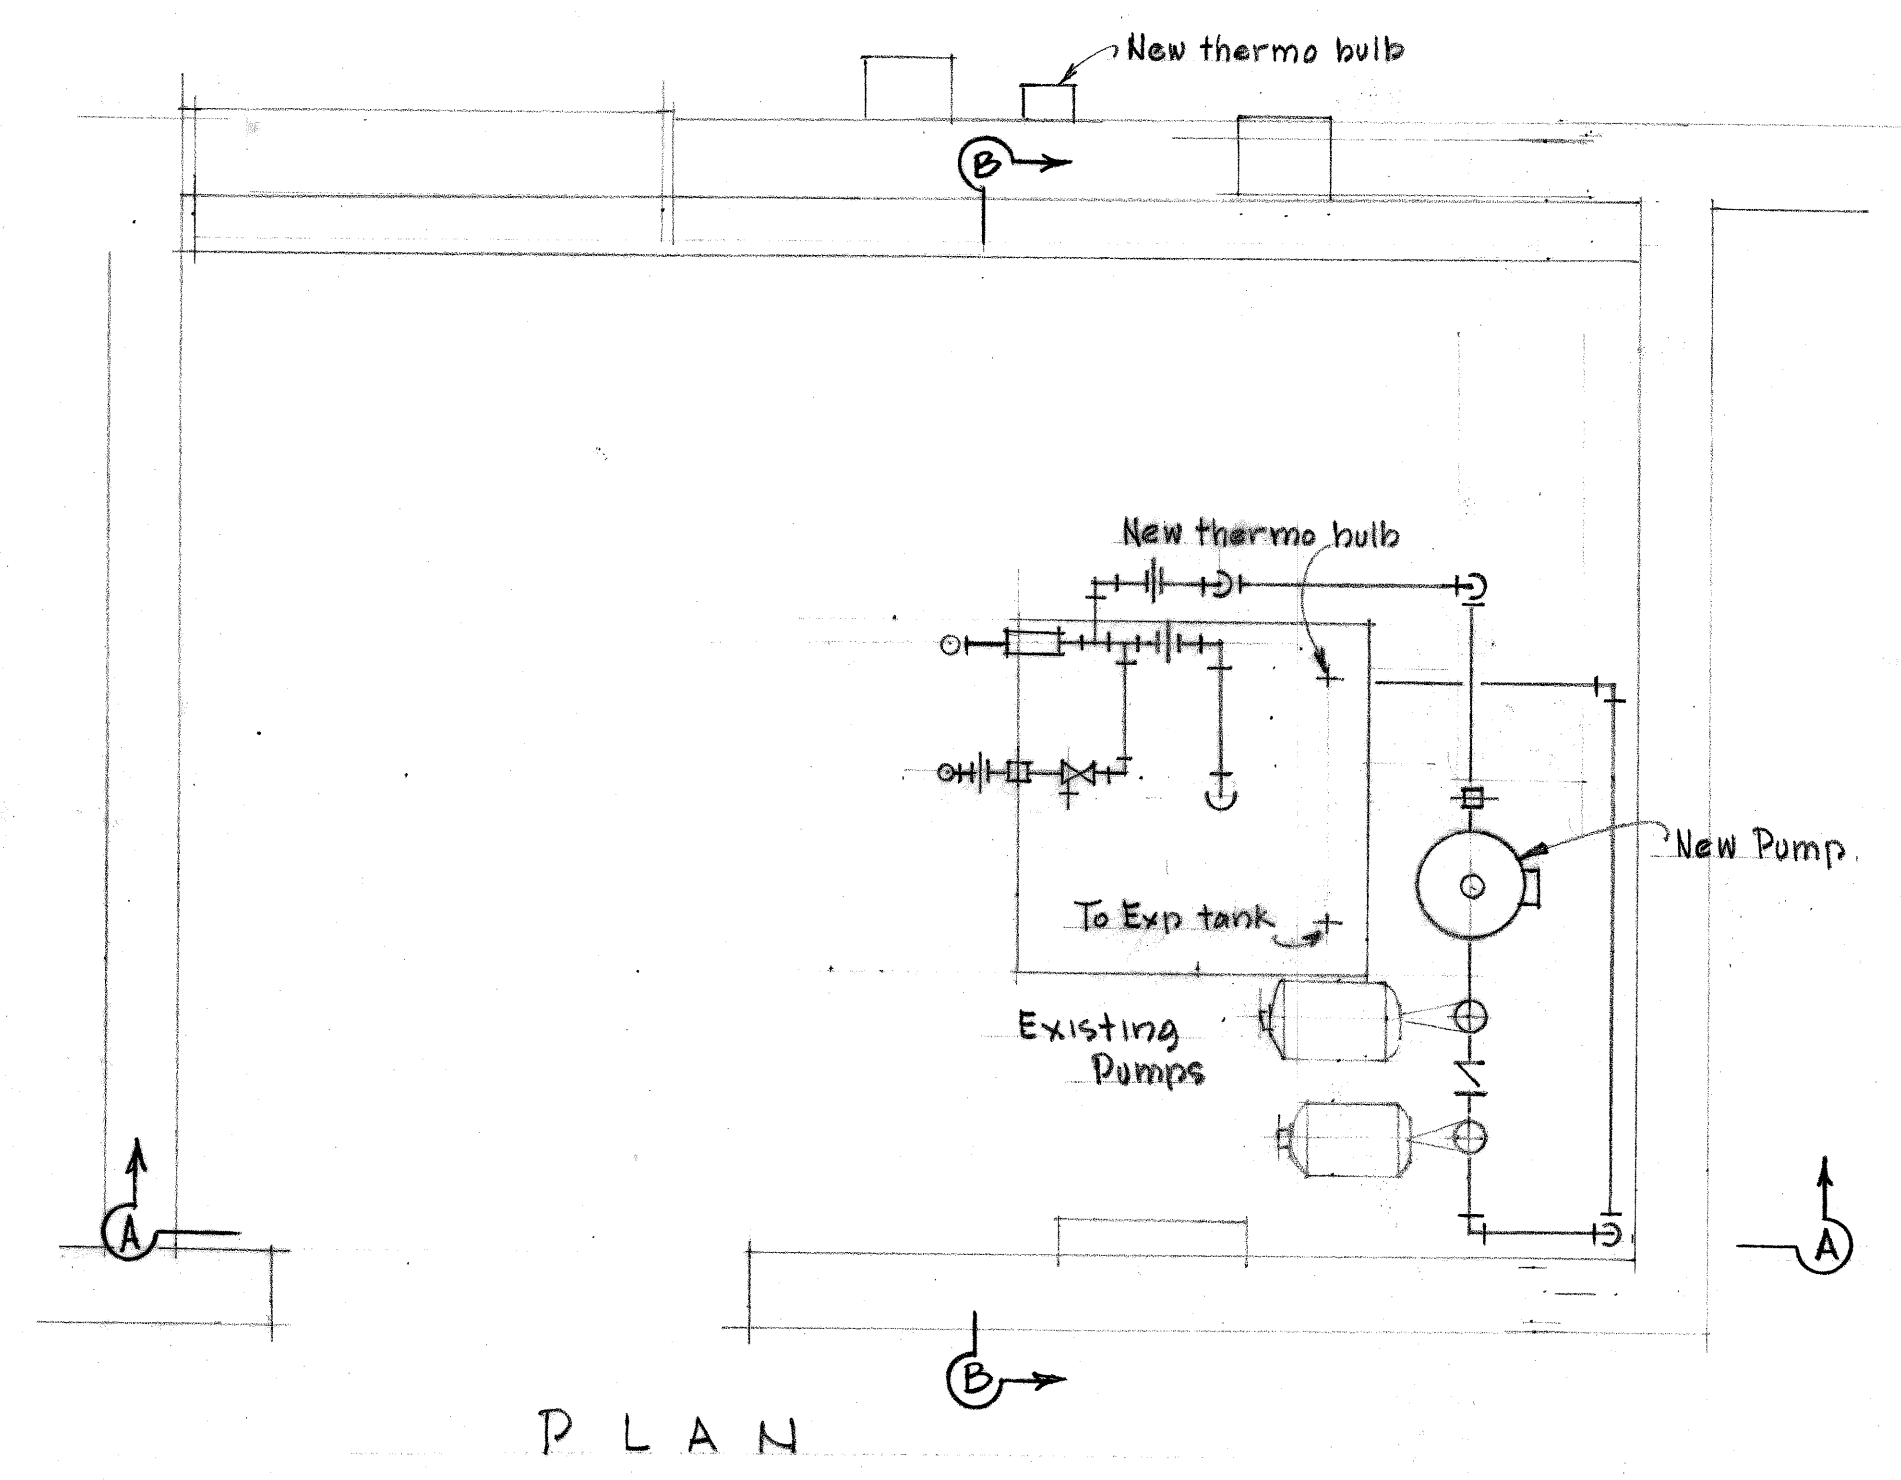

BLR RM ALTERATIONS
RESIDENCE OF
J. DONALD KROEKER,
J. DONALD KROEKER AND ASSOCIATES
PROFESSIONAL ENGINEERS
402 FAILING BLDG. PORTLAND 4, OREGON
DATE 10/10/53 JOB 216 SCALE 1"=4'-0"