


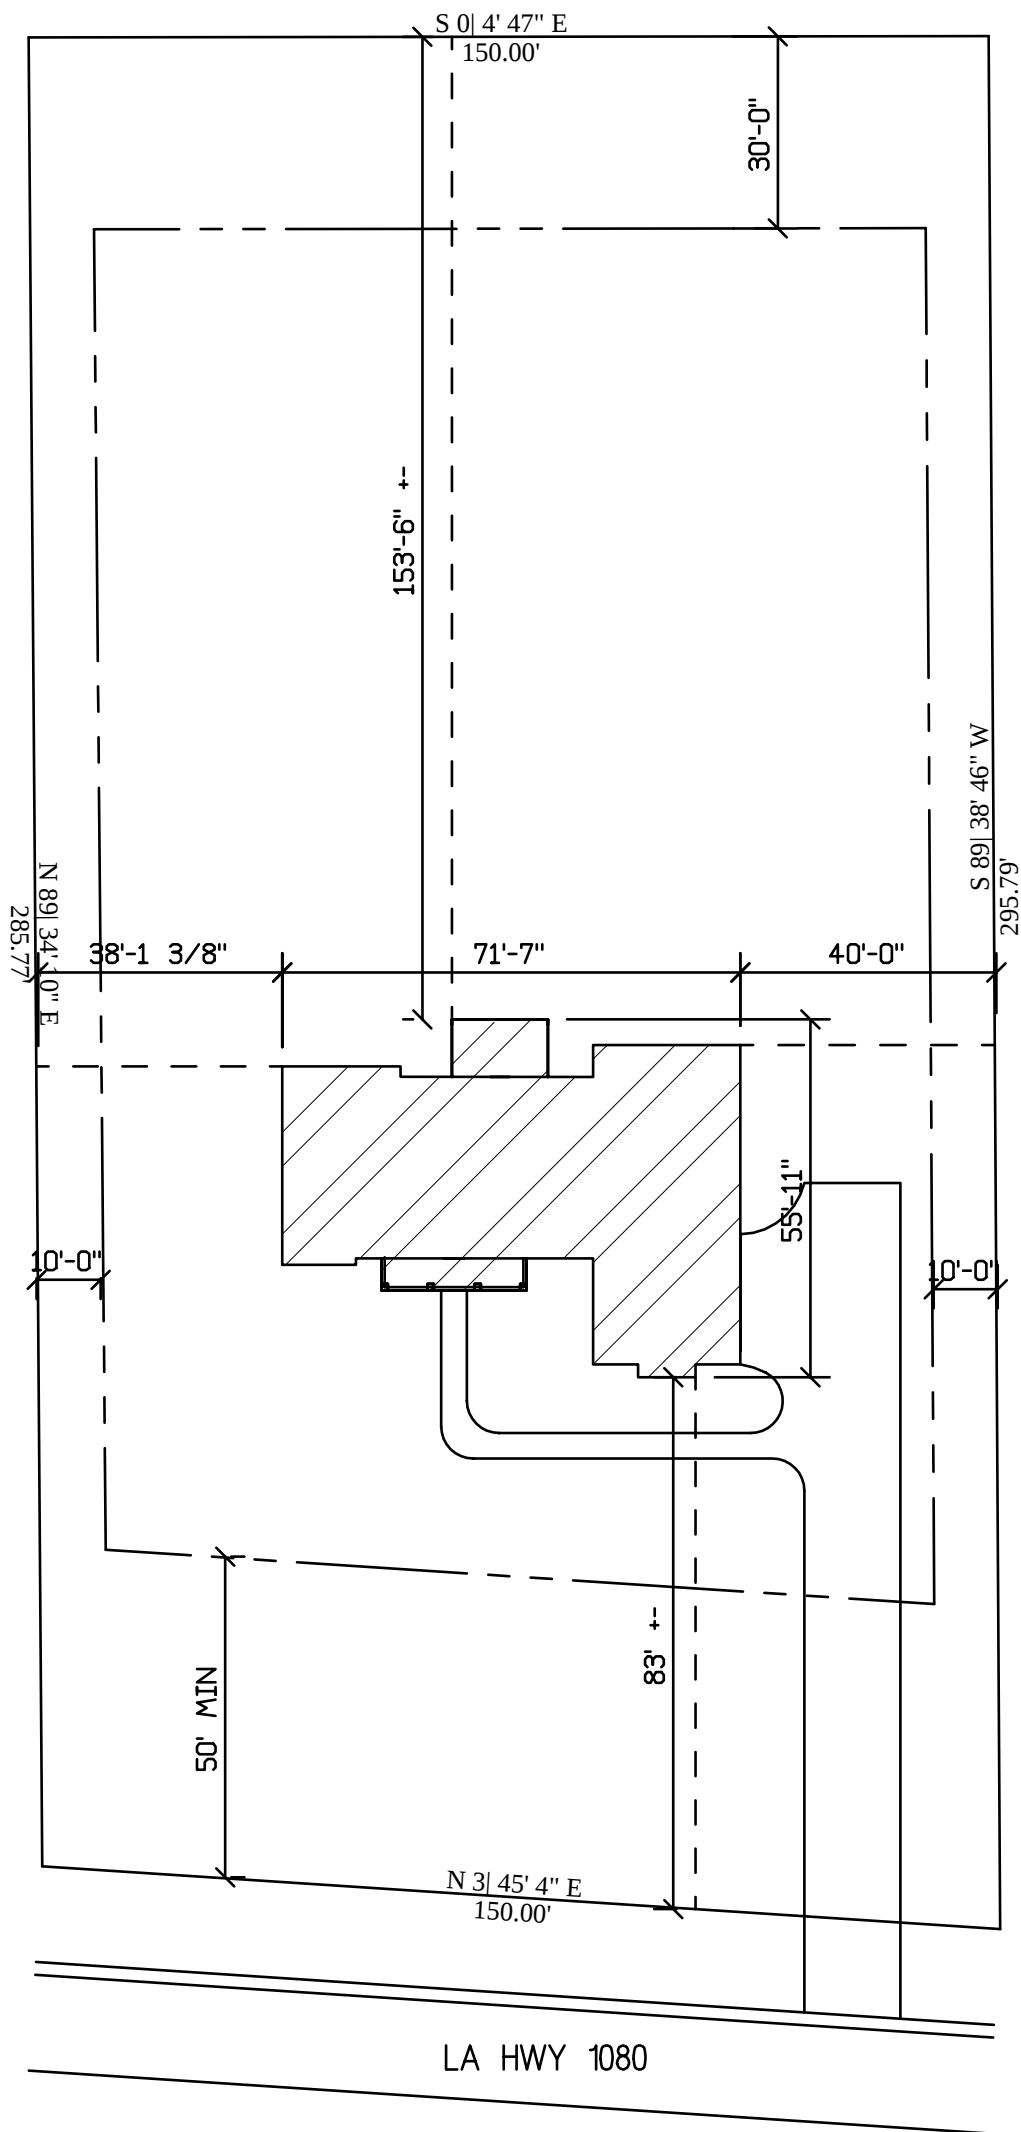

PLANS FOR:
MC CORMICK HOMES, LLC
82336 HWY 1080 FOLSOM LA 70437
ST. TAMMANY PARISH, LA.

PLOT PLAN:
SCALE 1" = 30'-0"
FRONT 50'
SIDES 10'
REAR 30'
SIDE STREET -