


PLAN OF SURVEY OF
PARTS OF LOTS 77 & 78
REGISTERED PLAN 2350 YORK
CITY OF TORONTO

SCALE 1" = 16'

CHAMANDY & GRAY
BARRISTERS
111 RICHMOND STREET WEST
TORONTO

COLLEGE VIEW AVENUE

TARLTON ROAD

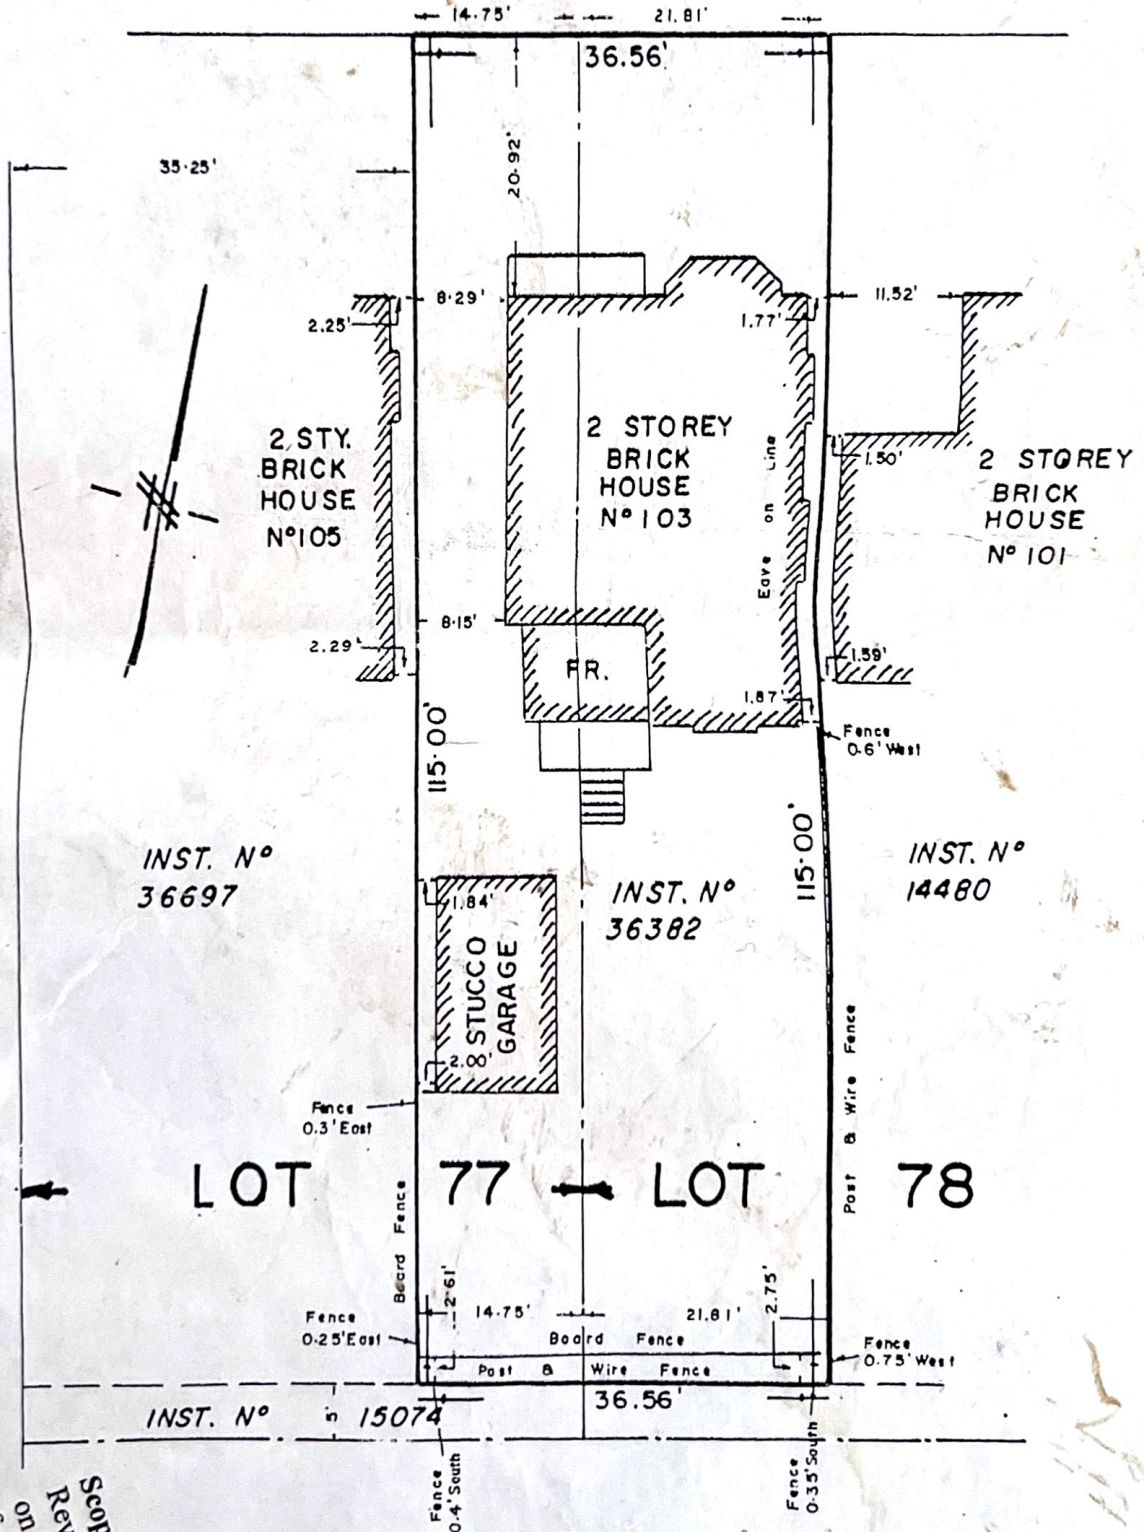

The City has relied upon the plans and drawings prepared
submitted by the qualified architects and/or engineers on
a complete design

Scope of Review:
Review is limited to work described
on the (revised) permit application
form, and/or as noted on plans and
specifications only.

C. E. DOTTERILL
ONTARIO LAND SURVEYOR
209 DAVENPORT ROAD, TORONTO.
924-6313 DECEMBER 13th. 1972.

C. E. Dotterill - 5.2.5

PERMIT REVIEWED FOR CONFORMANCE WITH
THE ONTARIO BUILDING CODE
08 1 7 3 2 8 6
JUL 0 4 2008