


CLIENT:
True Homes & Design
14 Dexter Lane Unit A
Newburyport, MA

PROJECT:
Unit A - Cabinets,
Vanities & Built-ins

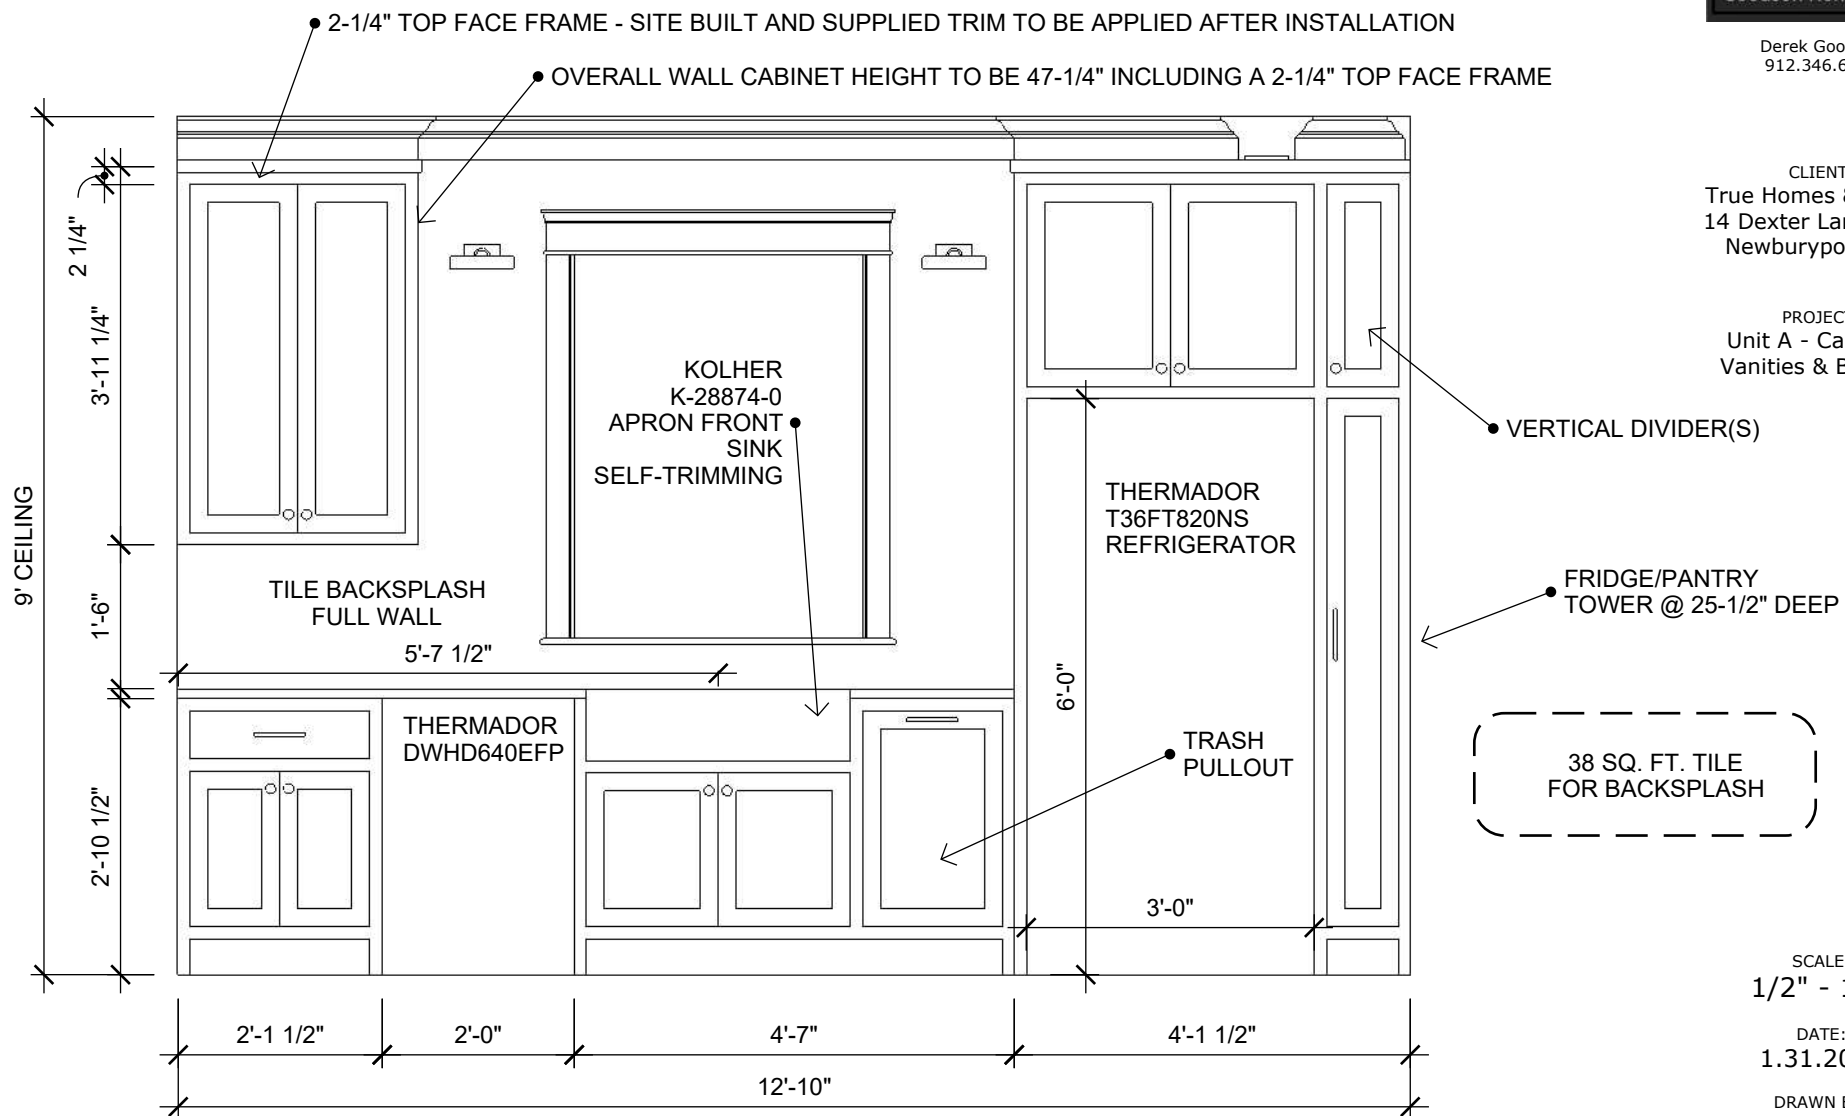

SCALE:
1/2" = 1'-0"

DATE:
1.31.2025

DRAWN BY:
DG


1 Kitchen Sink Wall
A.01 1/2" = 1'-0"

PAINTED UPPERS
& LOWERS - COLOR TBD

A.01

CLIENT:
True Homes & Design
14 Dexter Lane Unit A
Newburyport, MA

PROJECT:
Unit A - Cabinets,
Vanities & Built-ins

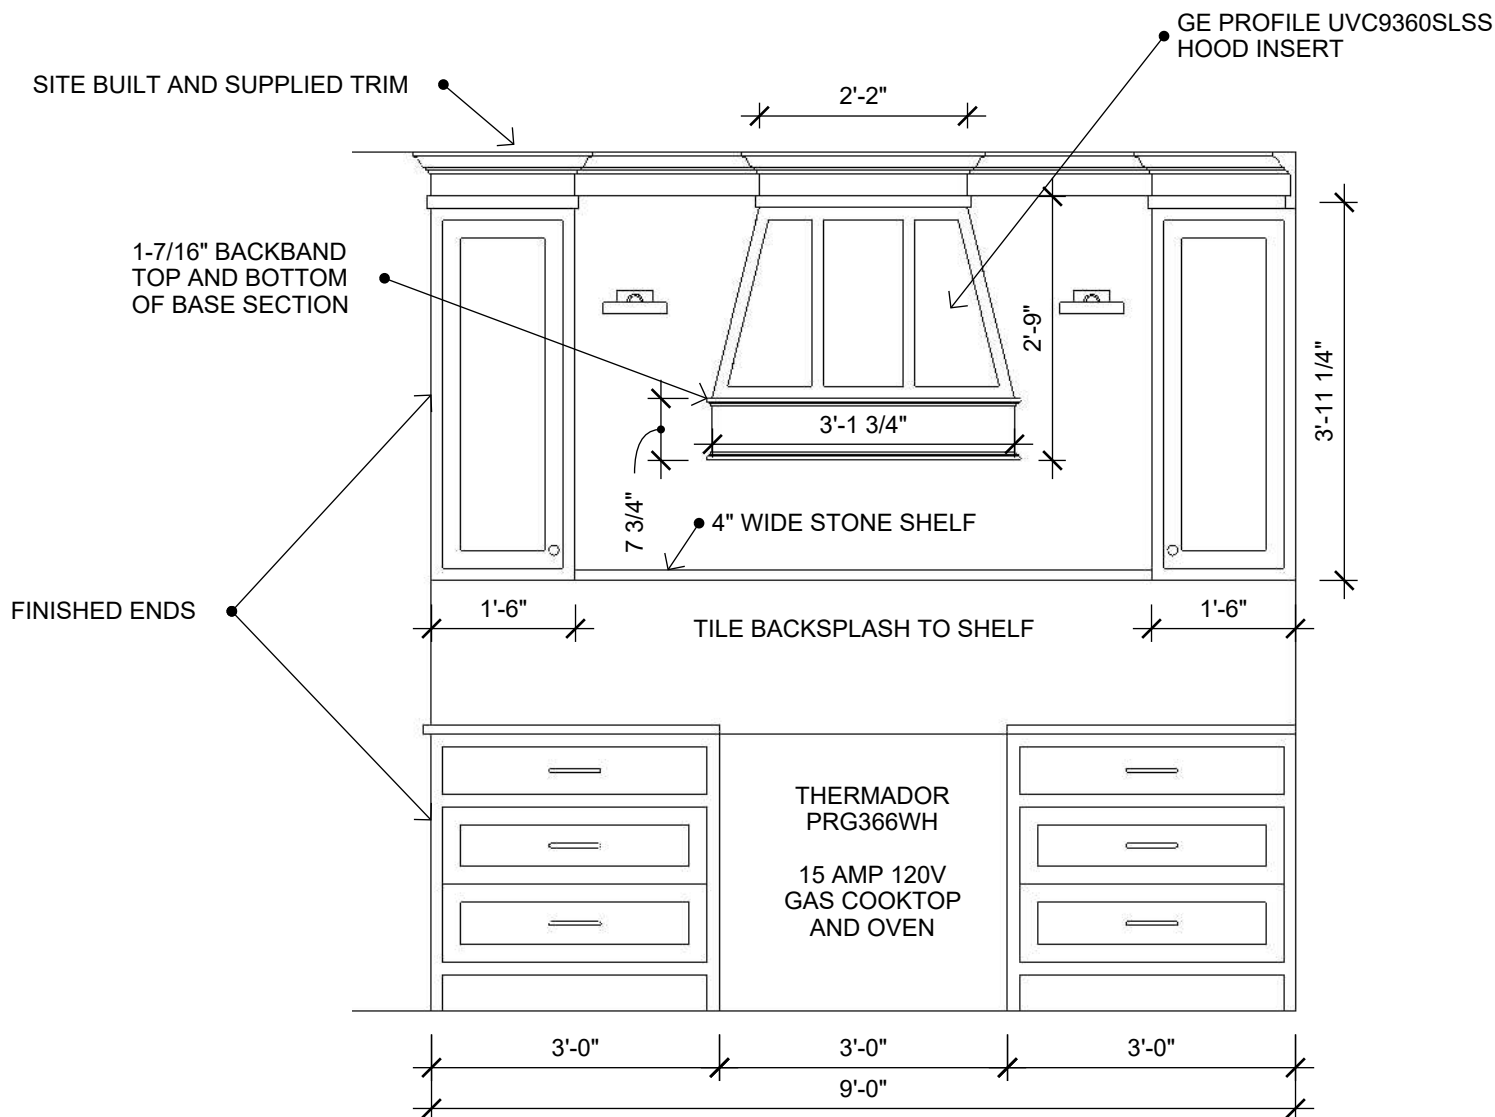

SCALE:
1/2" = 1'-0"

DATE:
1.31.2025

DRAWN BY:
DG


1 Kitchen Range Wall
A.02 1/2" = 1'-0"

PAINTED UPPERS
& LOWERS - COLOR TBD

A.02

THERMADOR MD24BS DRAWER
MICROWAVE - FLUSH INSTALLATION


MINI FRIDGE - TBD

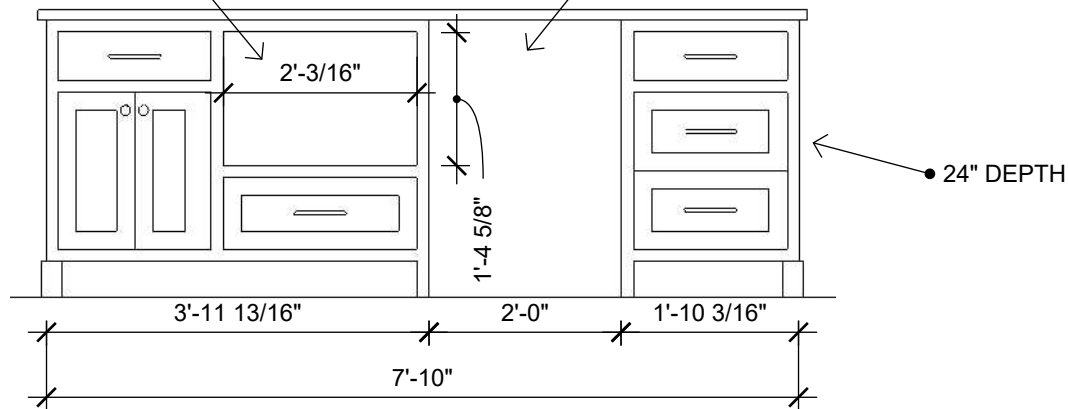

1 Kitchen Island Front

A.03 1/2" = 1'-0"

COUNTER OVERHANGS 12"
THIS SIDE

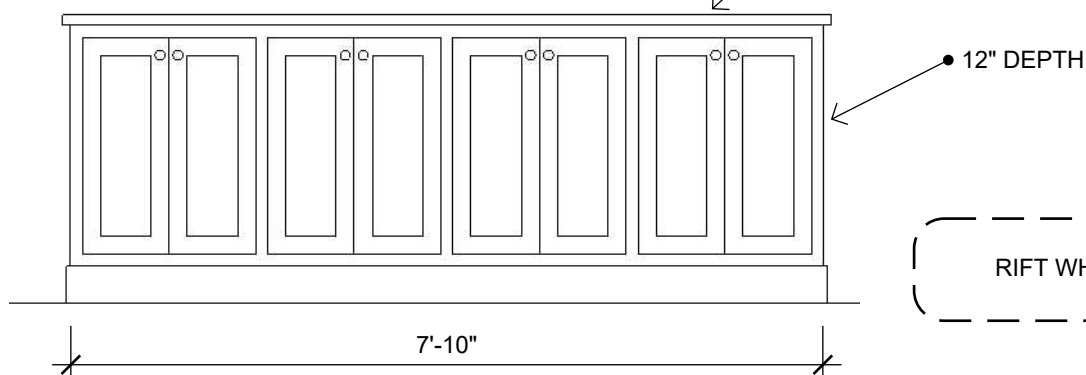

2 Kitchen Island Back


A.03 1/2" = 1'-0"

SCALE:
1/2" = 1'-0"

DATE:
1.31.2025

DRAWN BY:
DG

A.03

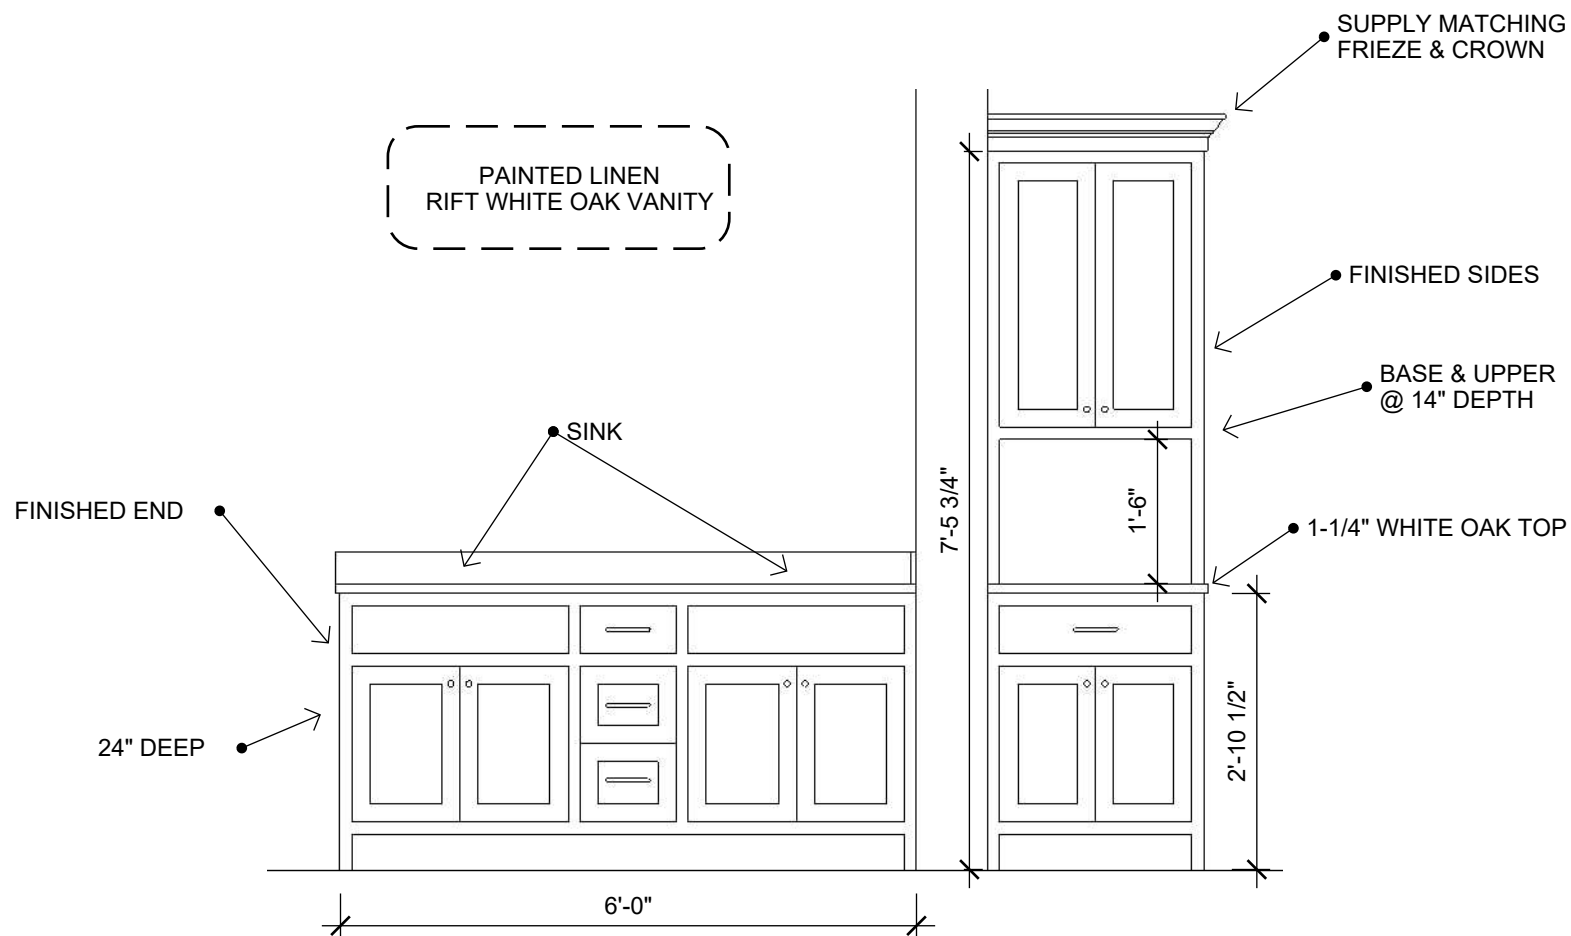


SCALE:
1/2" = 1'-0"

DATE:
1.31.2025

DRAWN BY:
DG

1 1st Floor Ensuite Bath
A.04 1/2" = 1'-0"

A.04

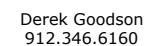


PROJECT:
Unit A - Cabinets,
Vainities & Built-ins

DATE:
1.31.2025


DRAWN BY:
DG

A.05

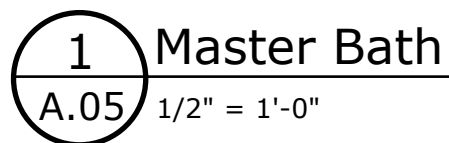
$$1/2'' = 1'-0''$$

CLIENT:
True Homes & Design
14 Dexter Lane Unit A
Newburyport, MA

PROJECT:
Unit A - Cabinets,
Vanities & Built-ins

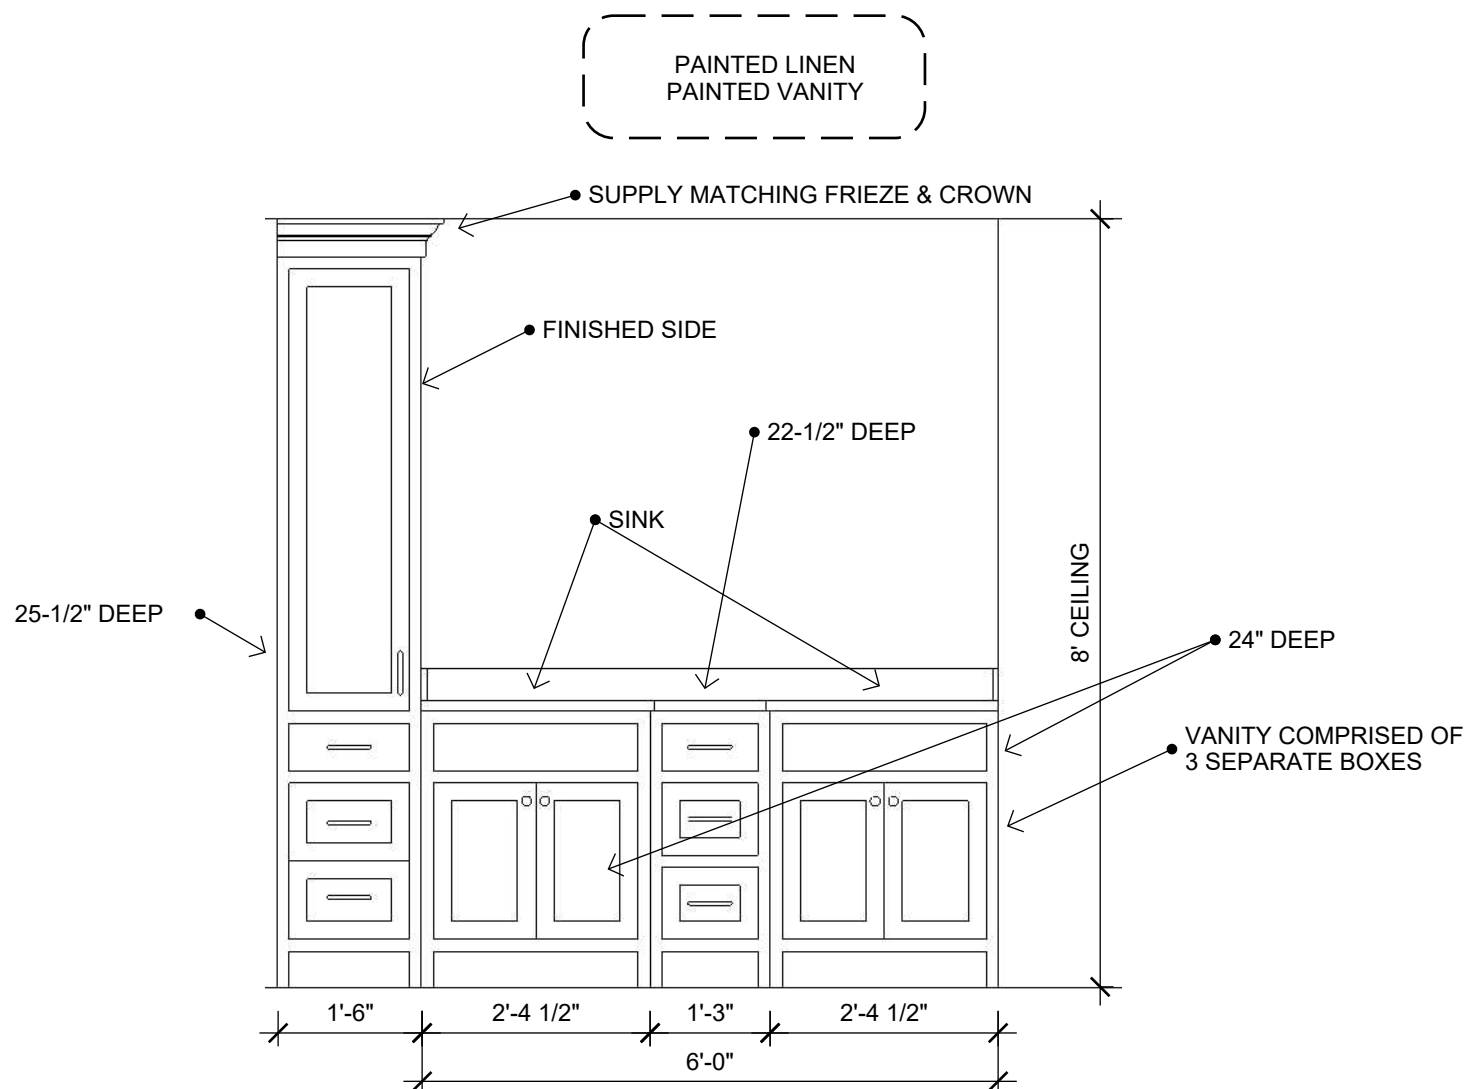

SCALE:
1/2" = 1'-0"

DATE:
1.31.2025


DRAWN BY:
DG

1 Hall Bath
A.06 1/2" = 1'-0"

A.06

CLIENT:
True Homes & Design
14 Dexter Lane Unit A
Newburyport, MA

PROJECT:
Unit A - Cabinets,
Vanities & Built-ins

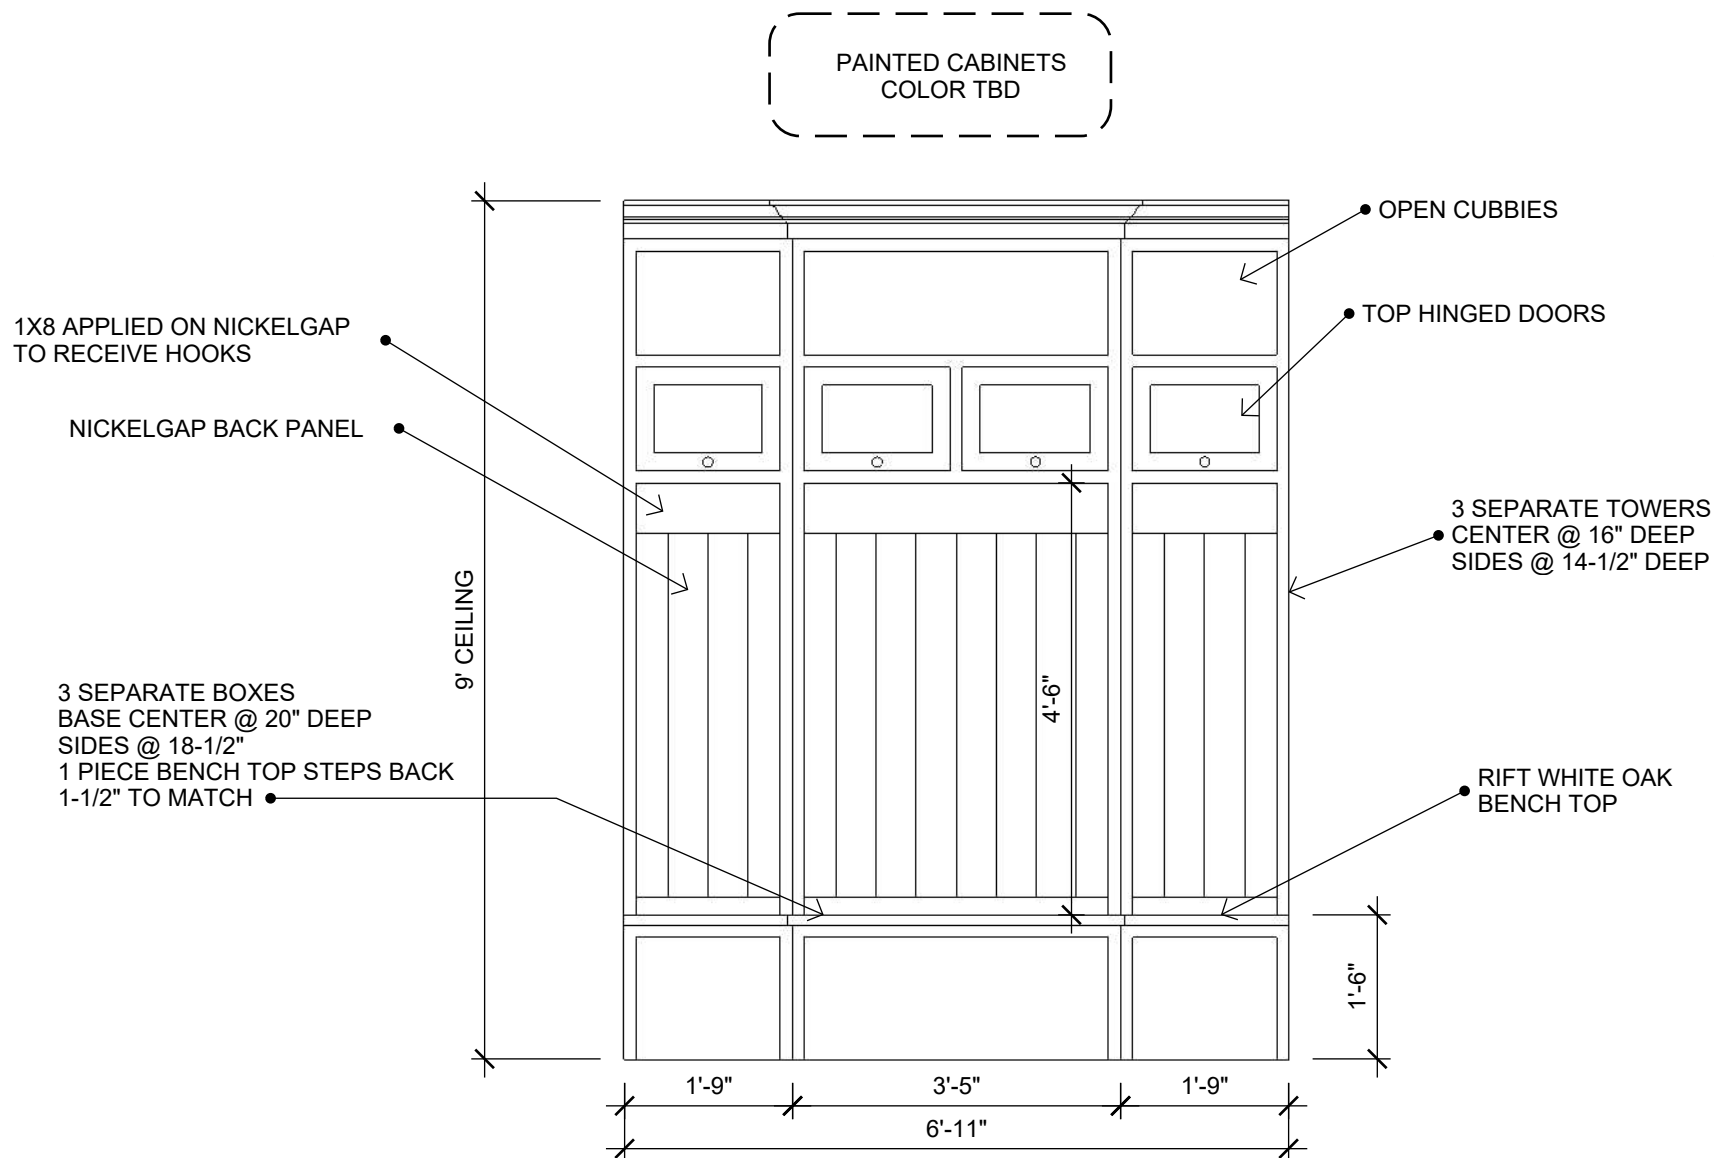

SCALE:
1/2" = 1'-0"

DATE:
1.31.2025

DRAWN BY:
DG

1 Mudroom
A.07 1/2" = 1'-0"

A.07