

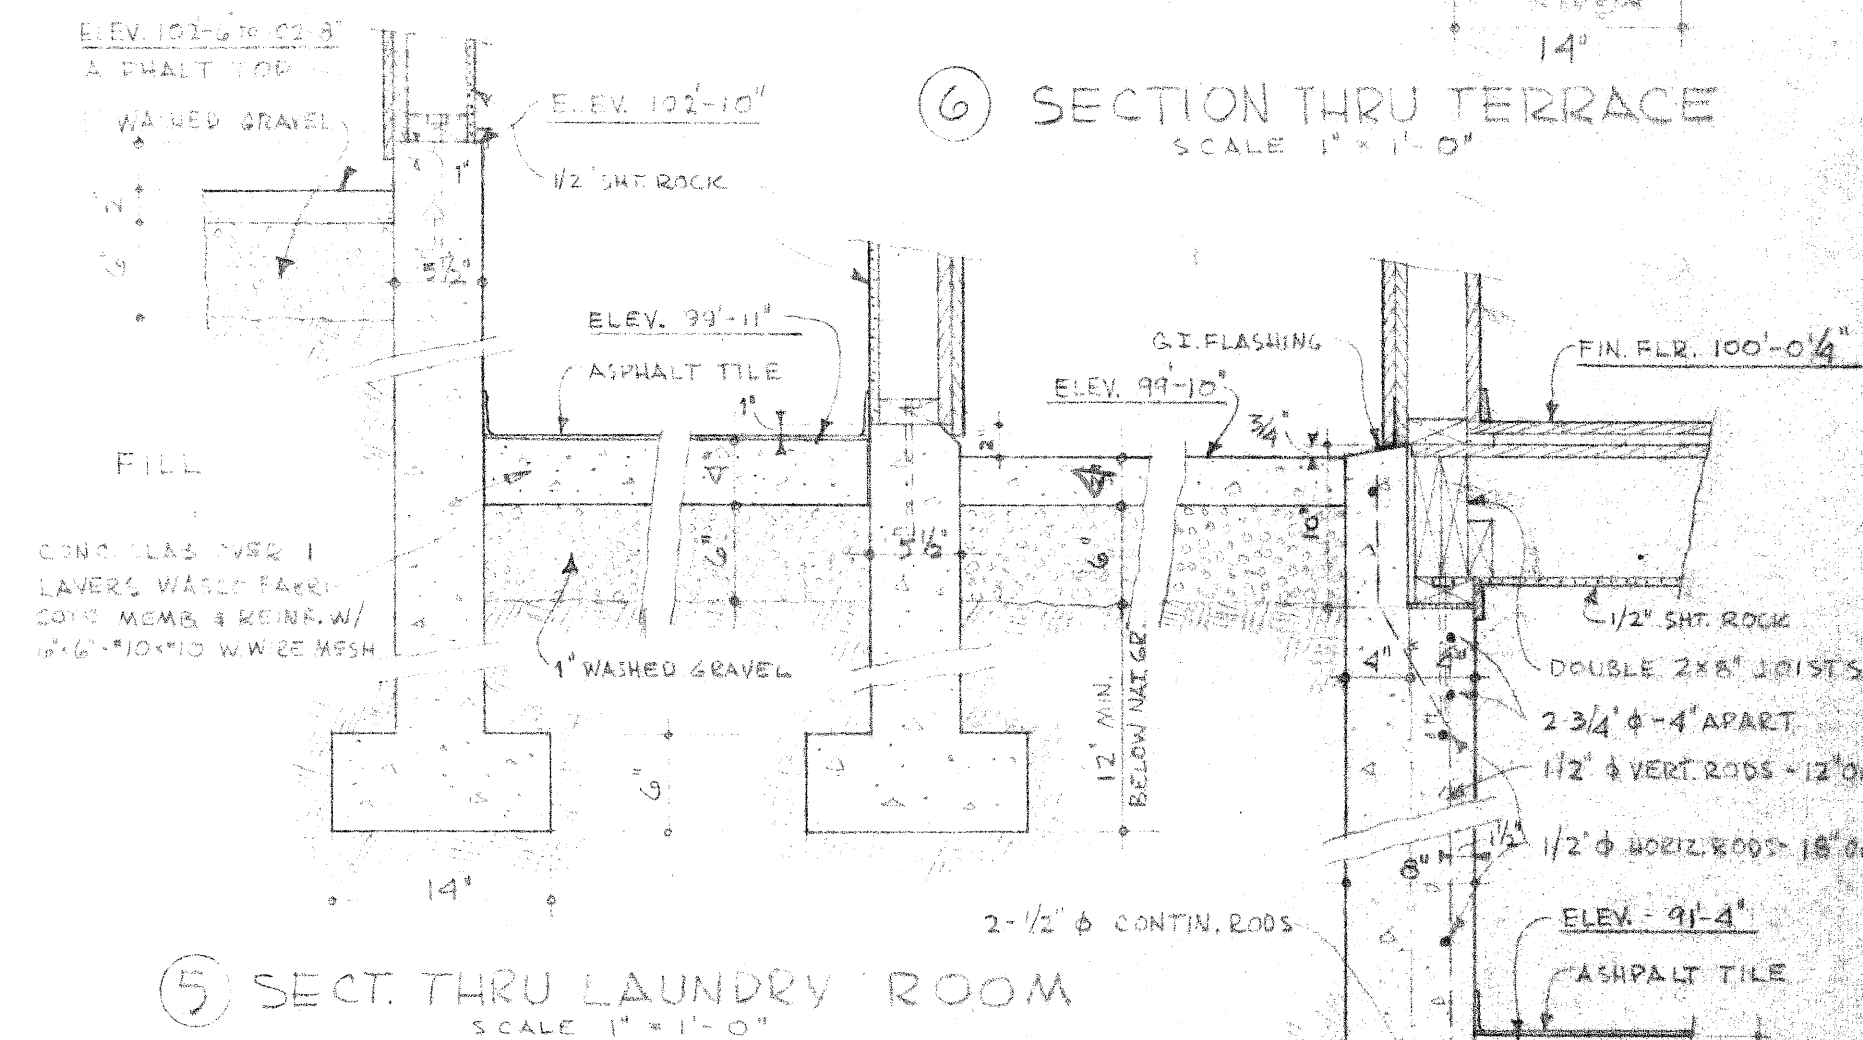
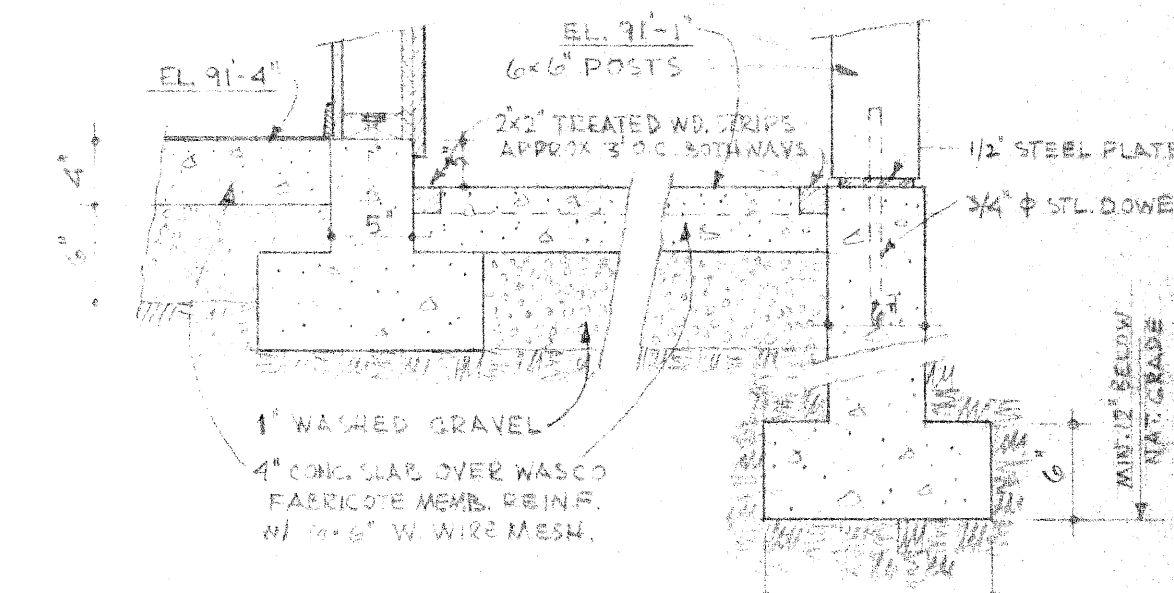
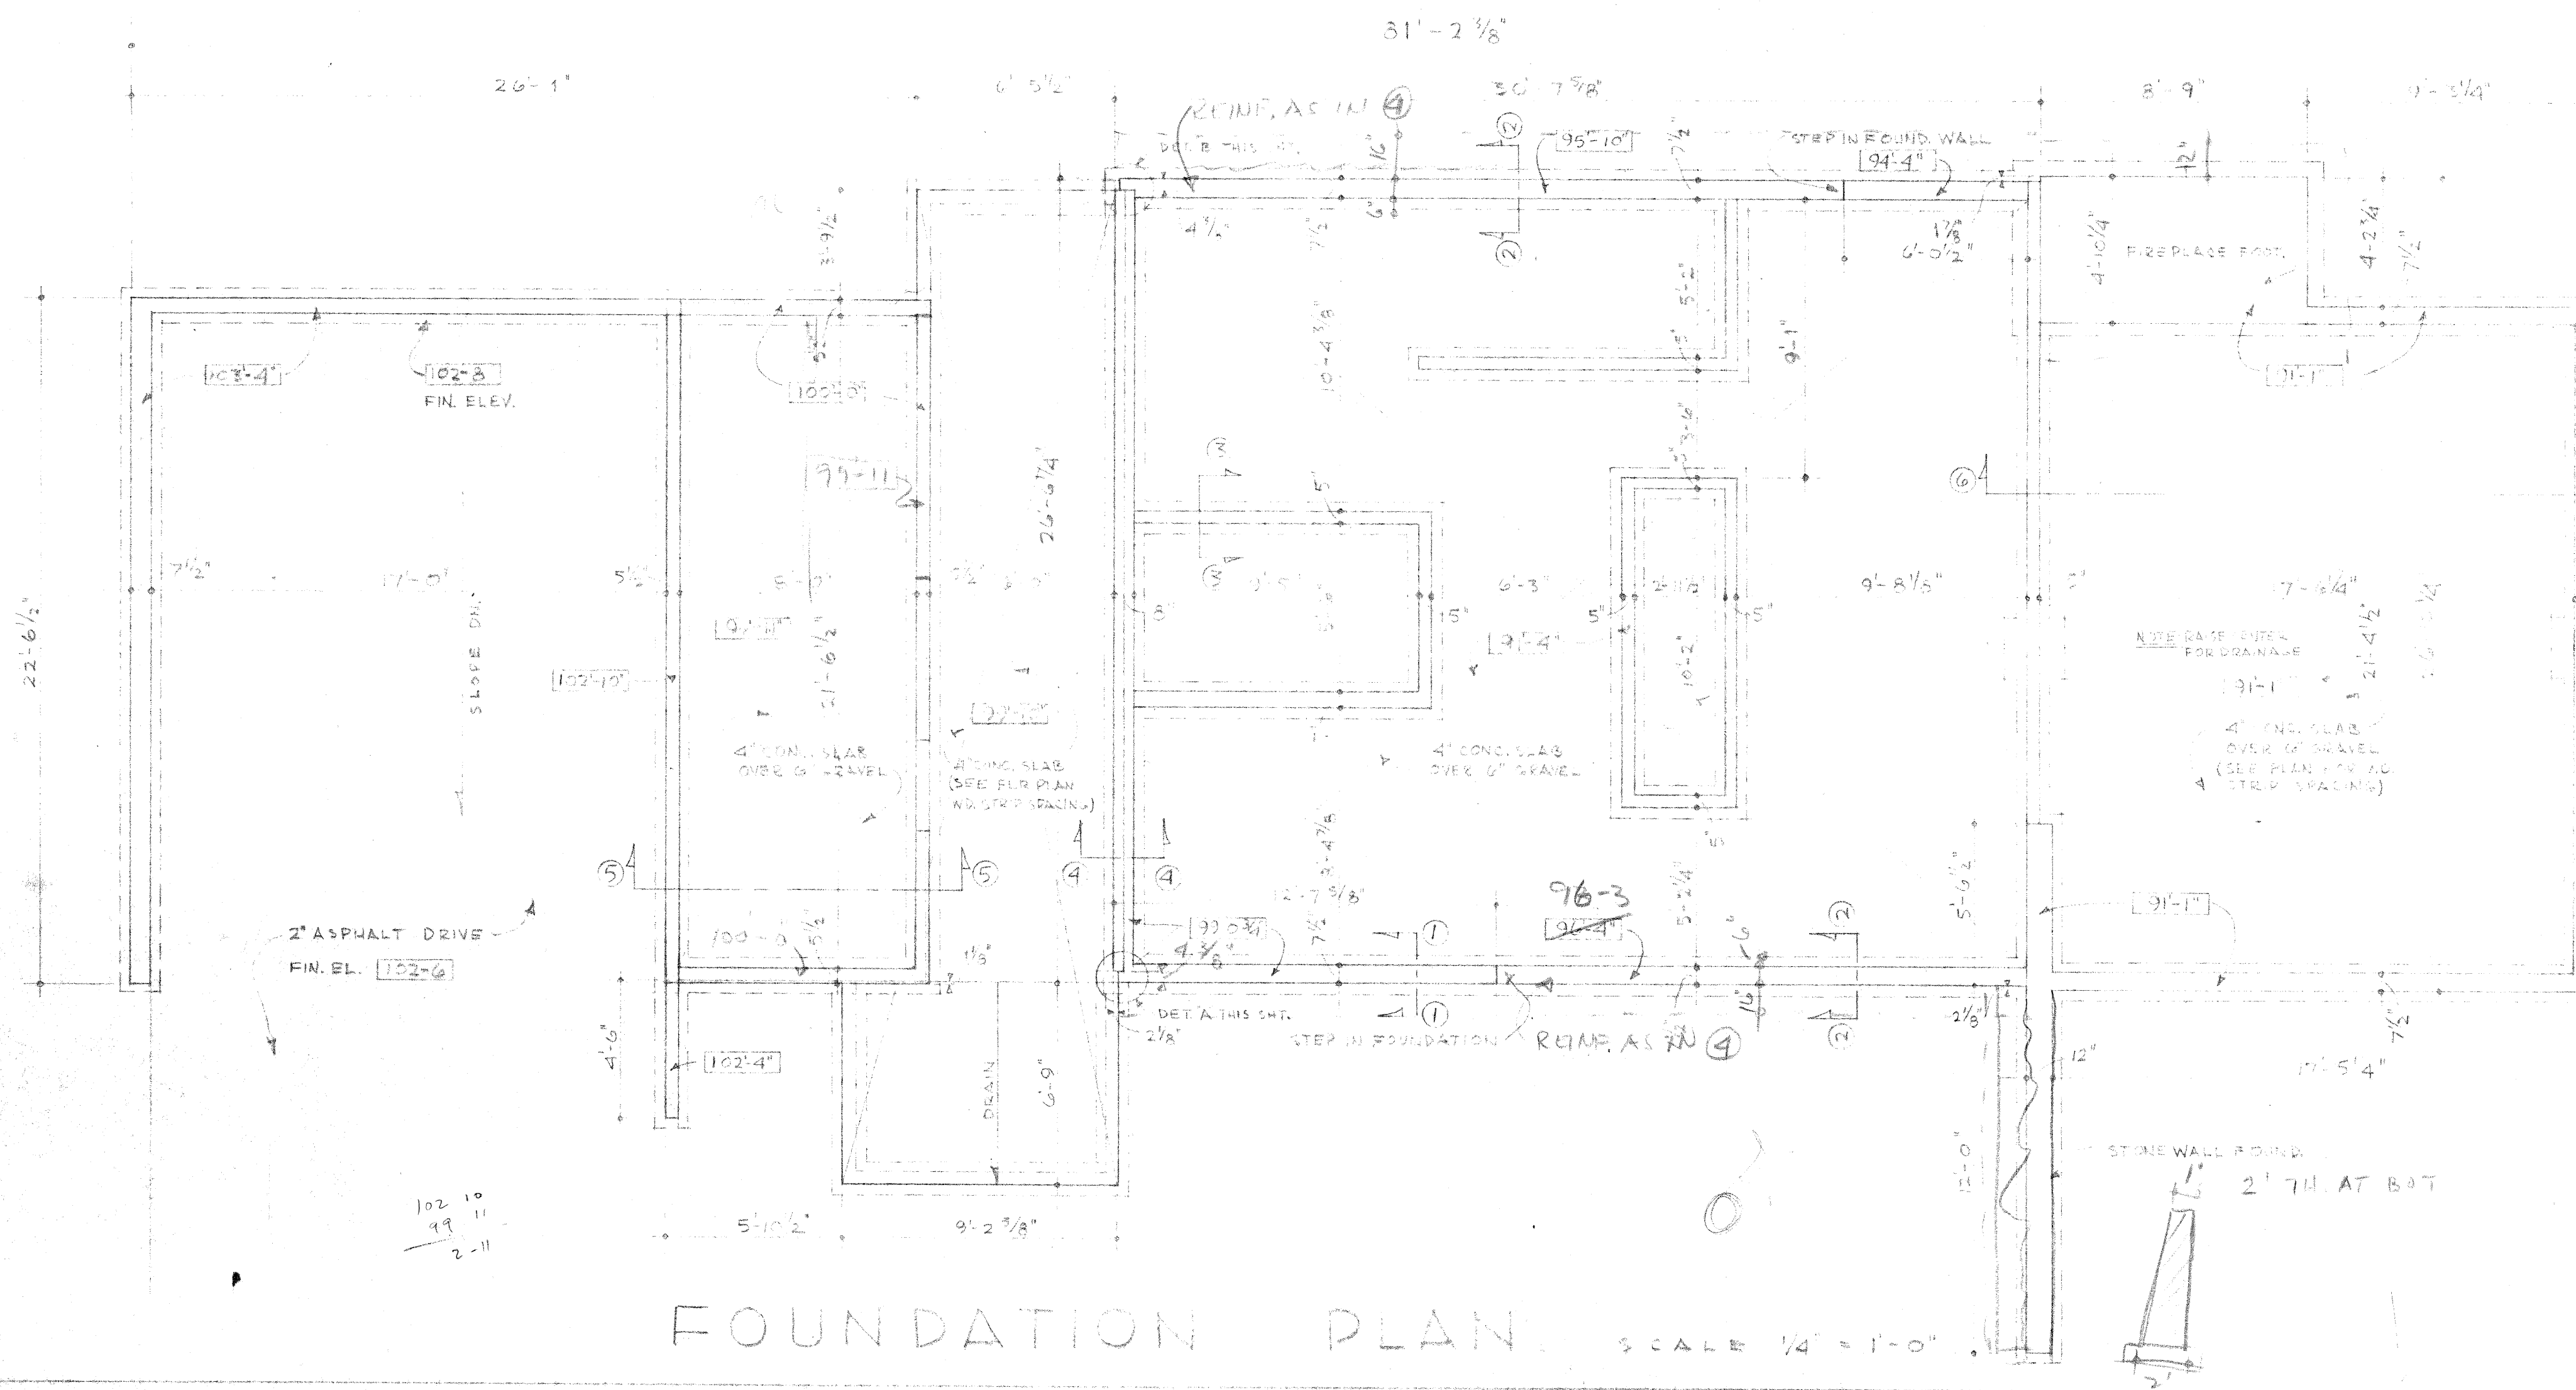


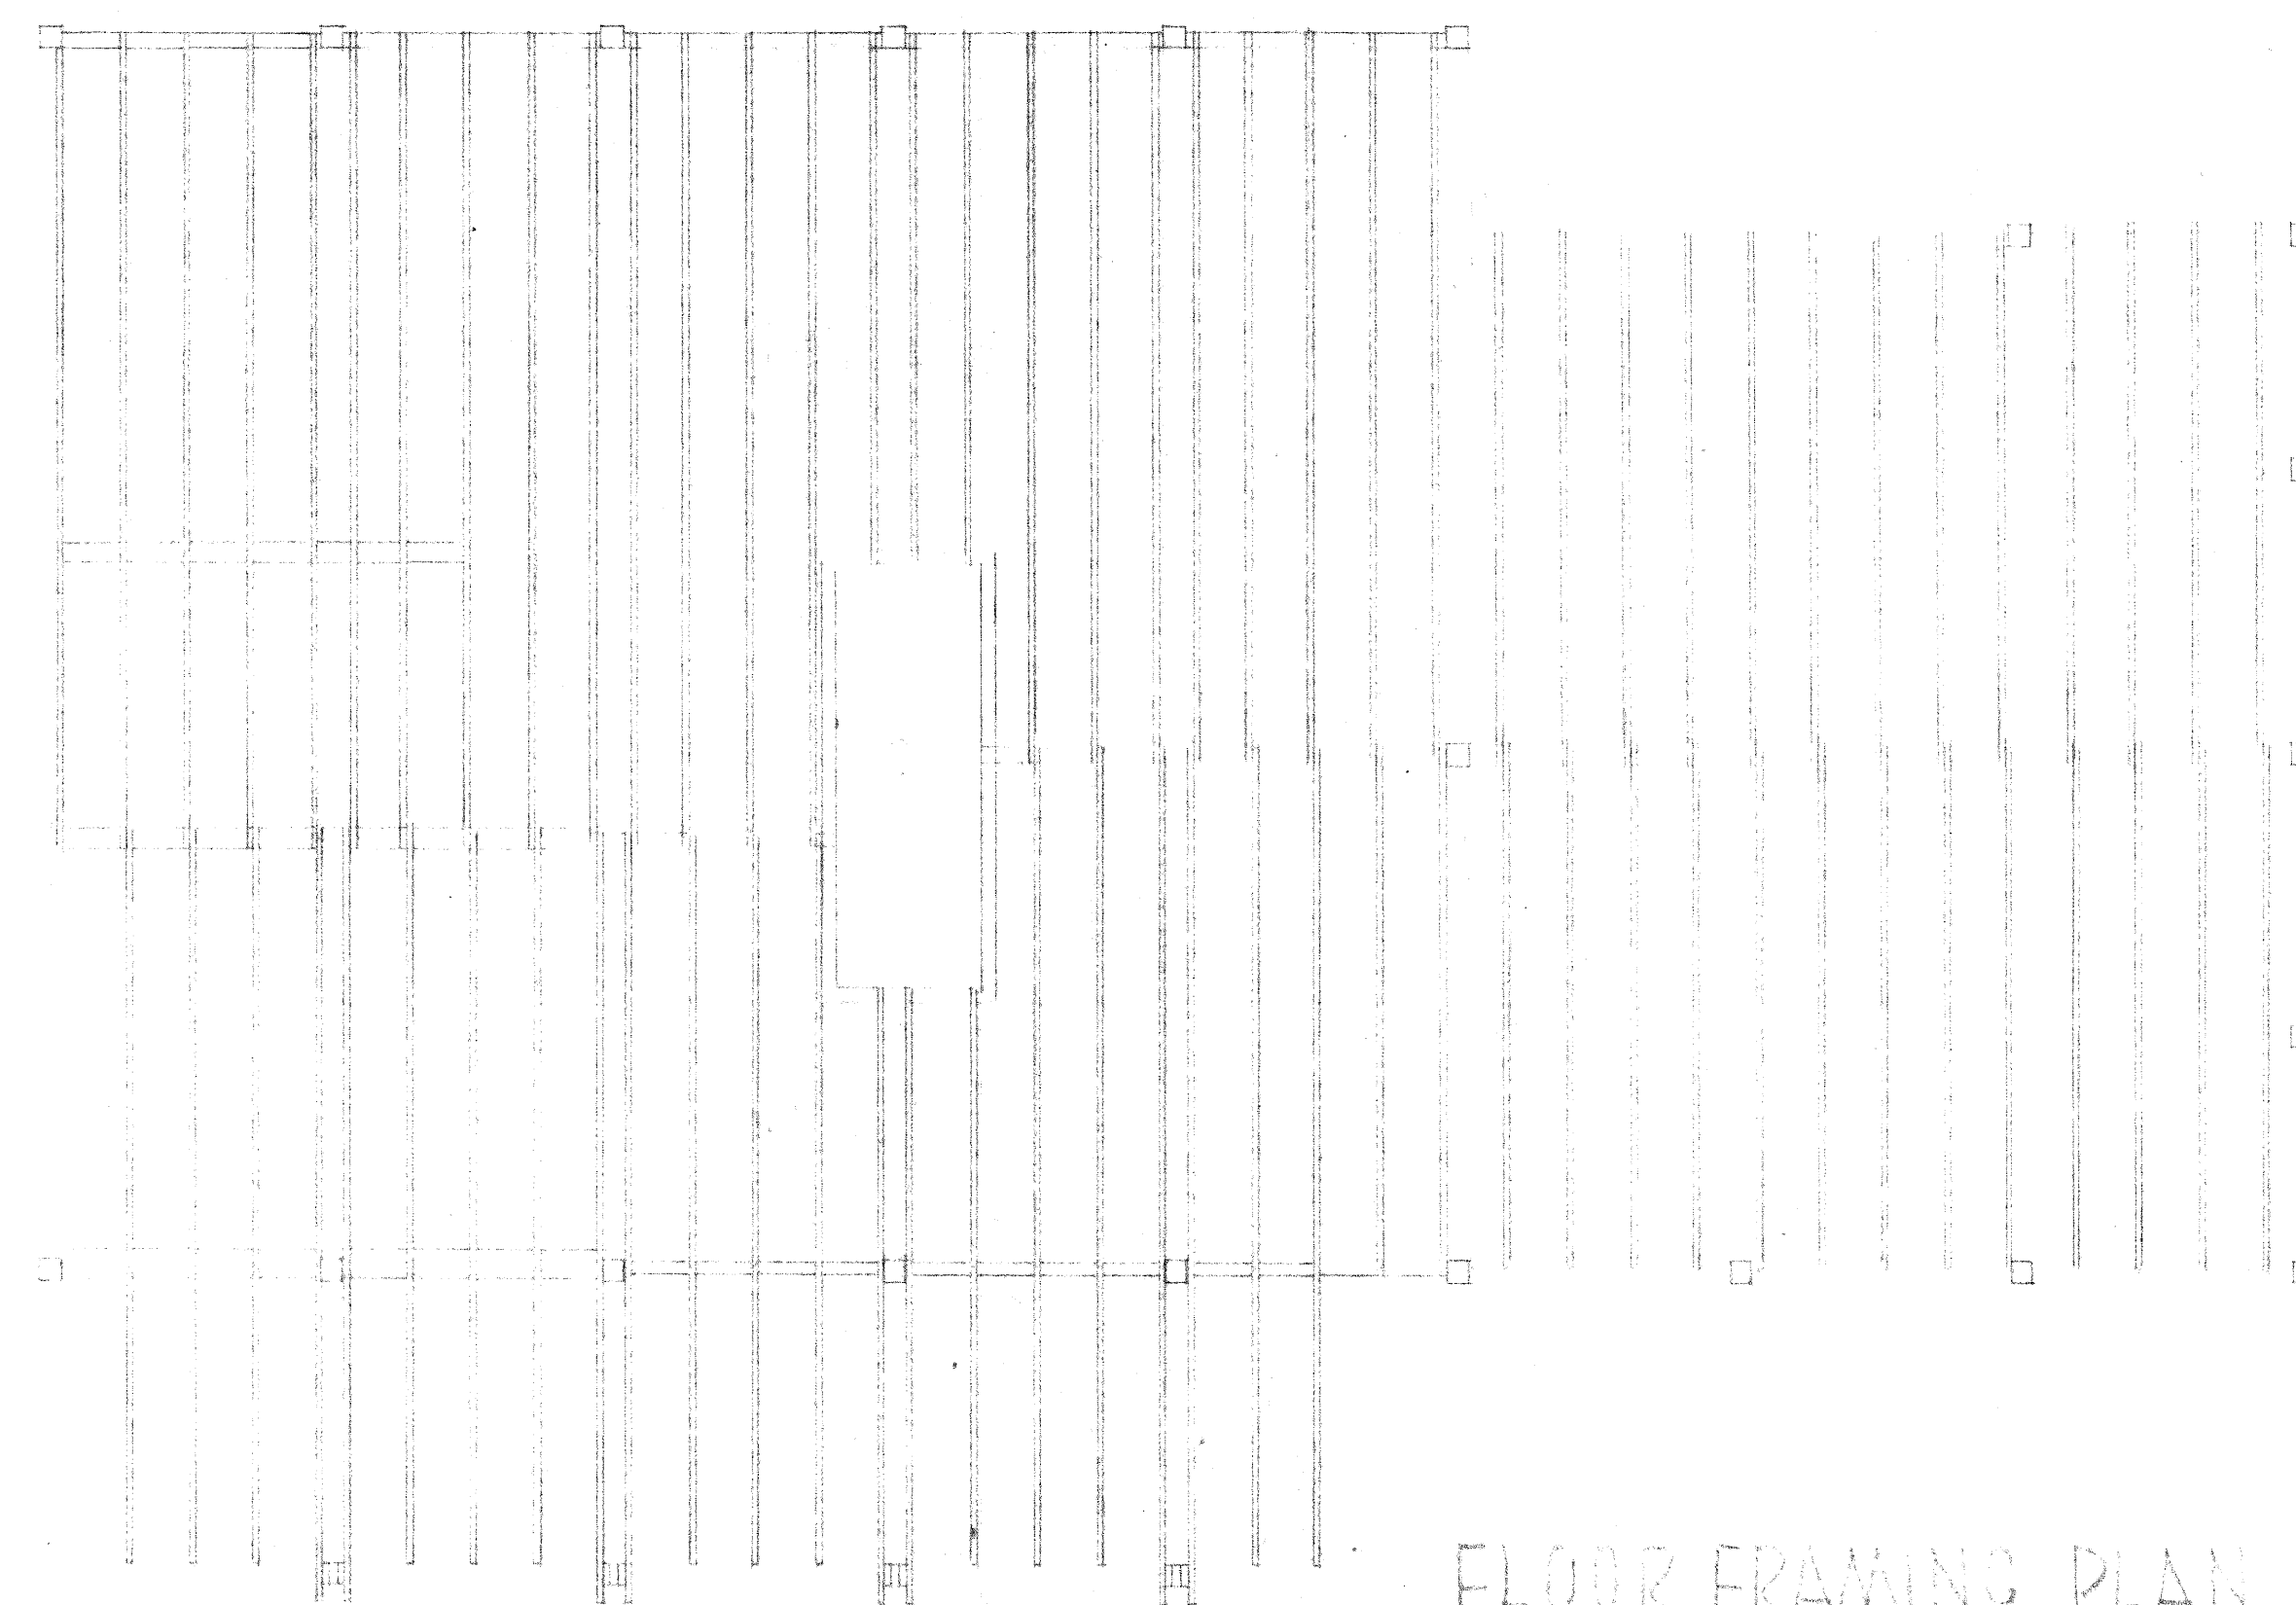


NOTES:

1. FILL PUDDLE & TAMP BENEATH SLABS WHERE NEC.
2. FOOTINGS TO BE CARRIED BELOW GRADE NOT LESS THAN SHOWN ON DRAWINGS & STEEL REINFORCING TO MAINT. MIN. DEPTH
3. ALL CONC. SLABS TO BE REIN. WITH 6"x6" - 10"x10" TIEED WIRE MESH - INTERIOR SLABS TO BE REIN. OVER WASCO FASCO MEMBRANE REIN. JOINED WITH 4"x4" COLL. ADHESIVE CEMENT.
4. 1" DIA. BOLTS TO BE 1/2" K10 BOLTS @ MAX. 6" O.C. FROM CORNERS & 6"x6" POSTS - EMBED. N.H. 7"


RET. WALL WEST END OF LOWER FLR.

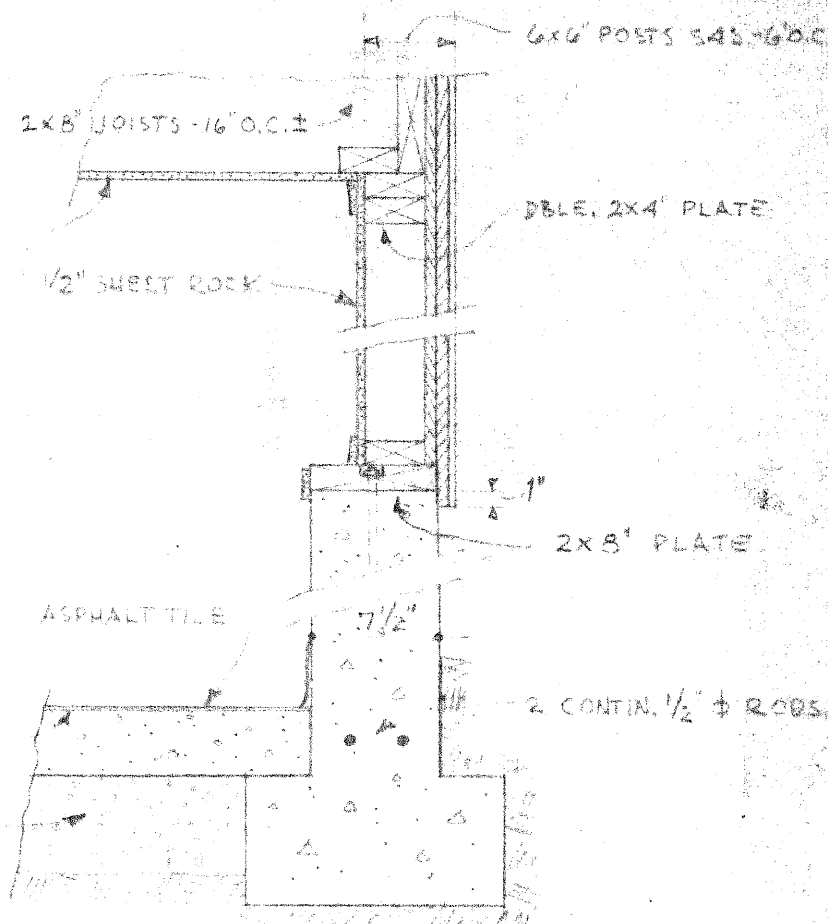

FOOTING BELOW SO. KITCH WALL

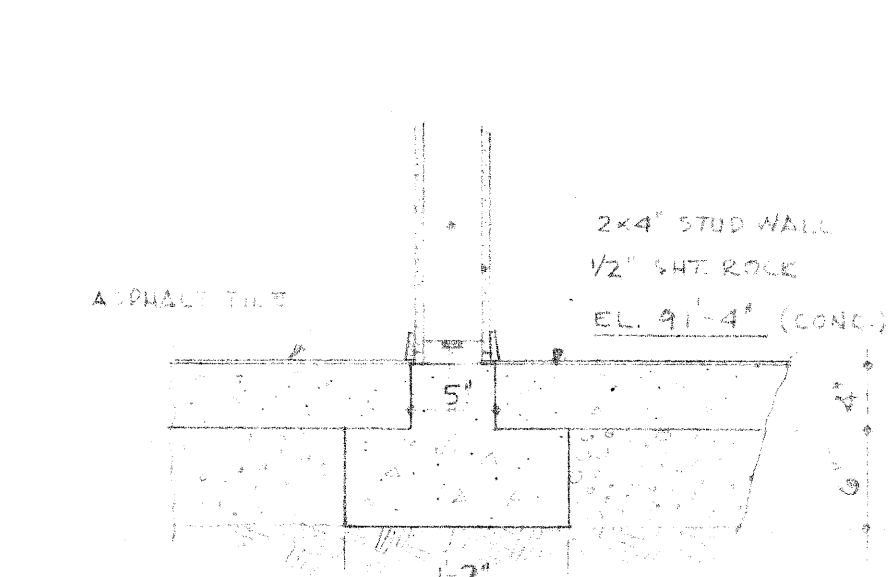

TYP. STUD FOUND. WALL

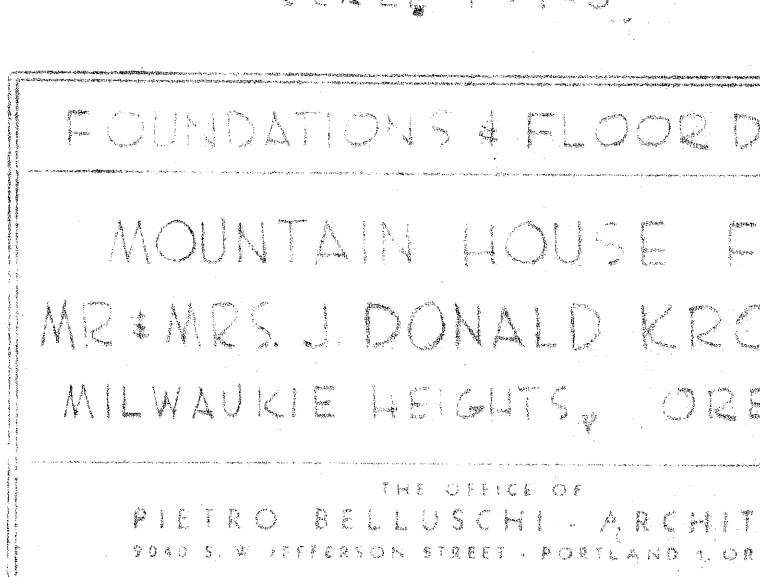

TYPICAL INTERIOR FOOTING



FOUNDATIONS & FLOOR DETAILS

MOUNTAIN HOUSE FOR MR & MRS. J. DONALD KROEKER MILWAUKIE HEIGHTS, OREGON

THE OFFICE OF PIETRO BELLUSCHI - ARCHITECT 1940 S. & JOFFERTON STREET - PORTLAND, OREGON

DATE AS SHOWN 1202

REVISIONS:

4