



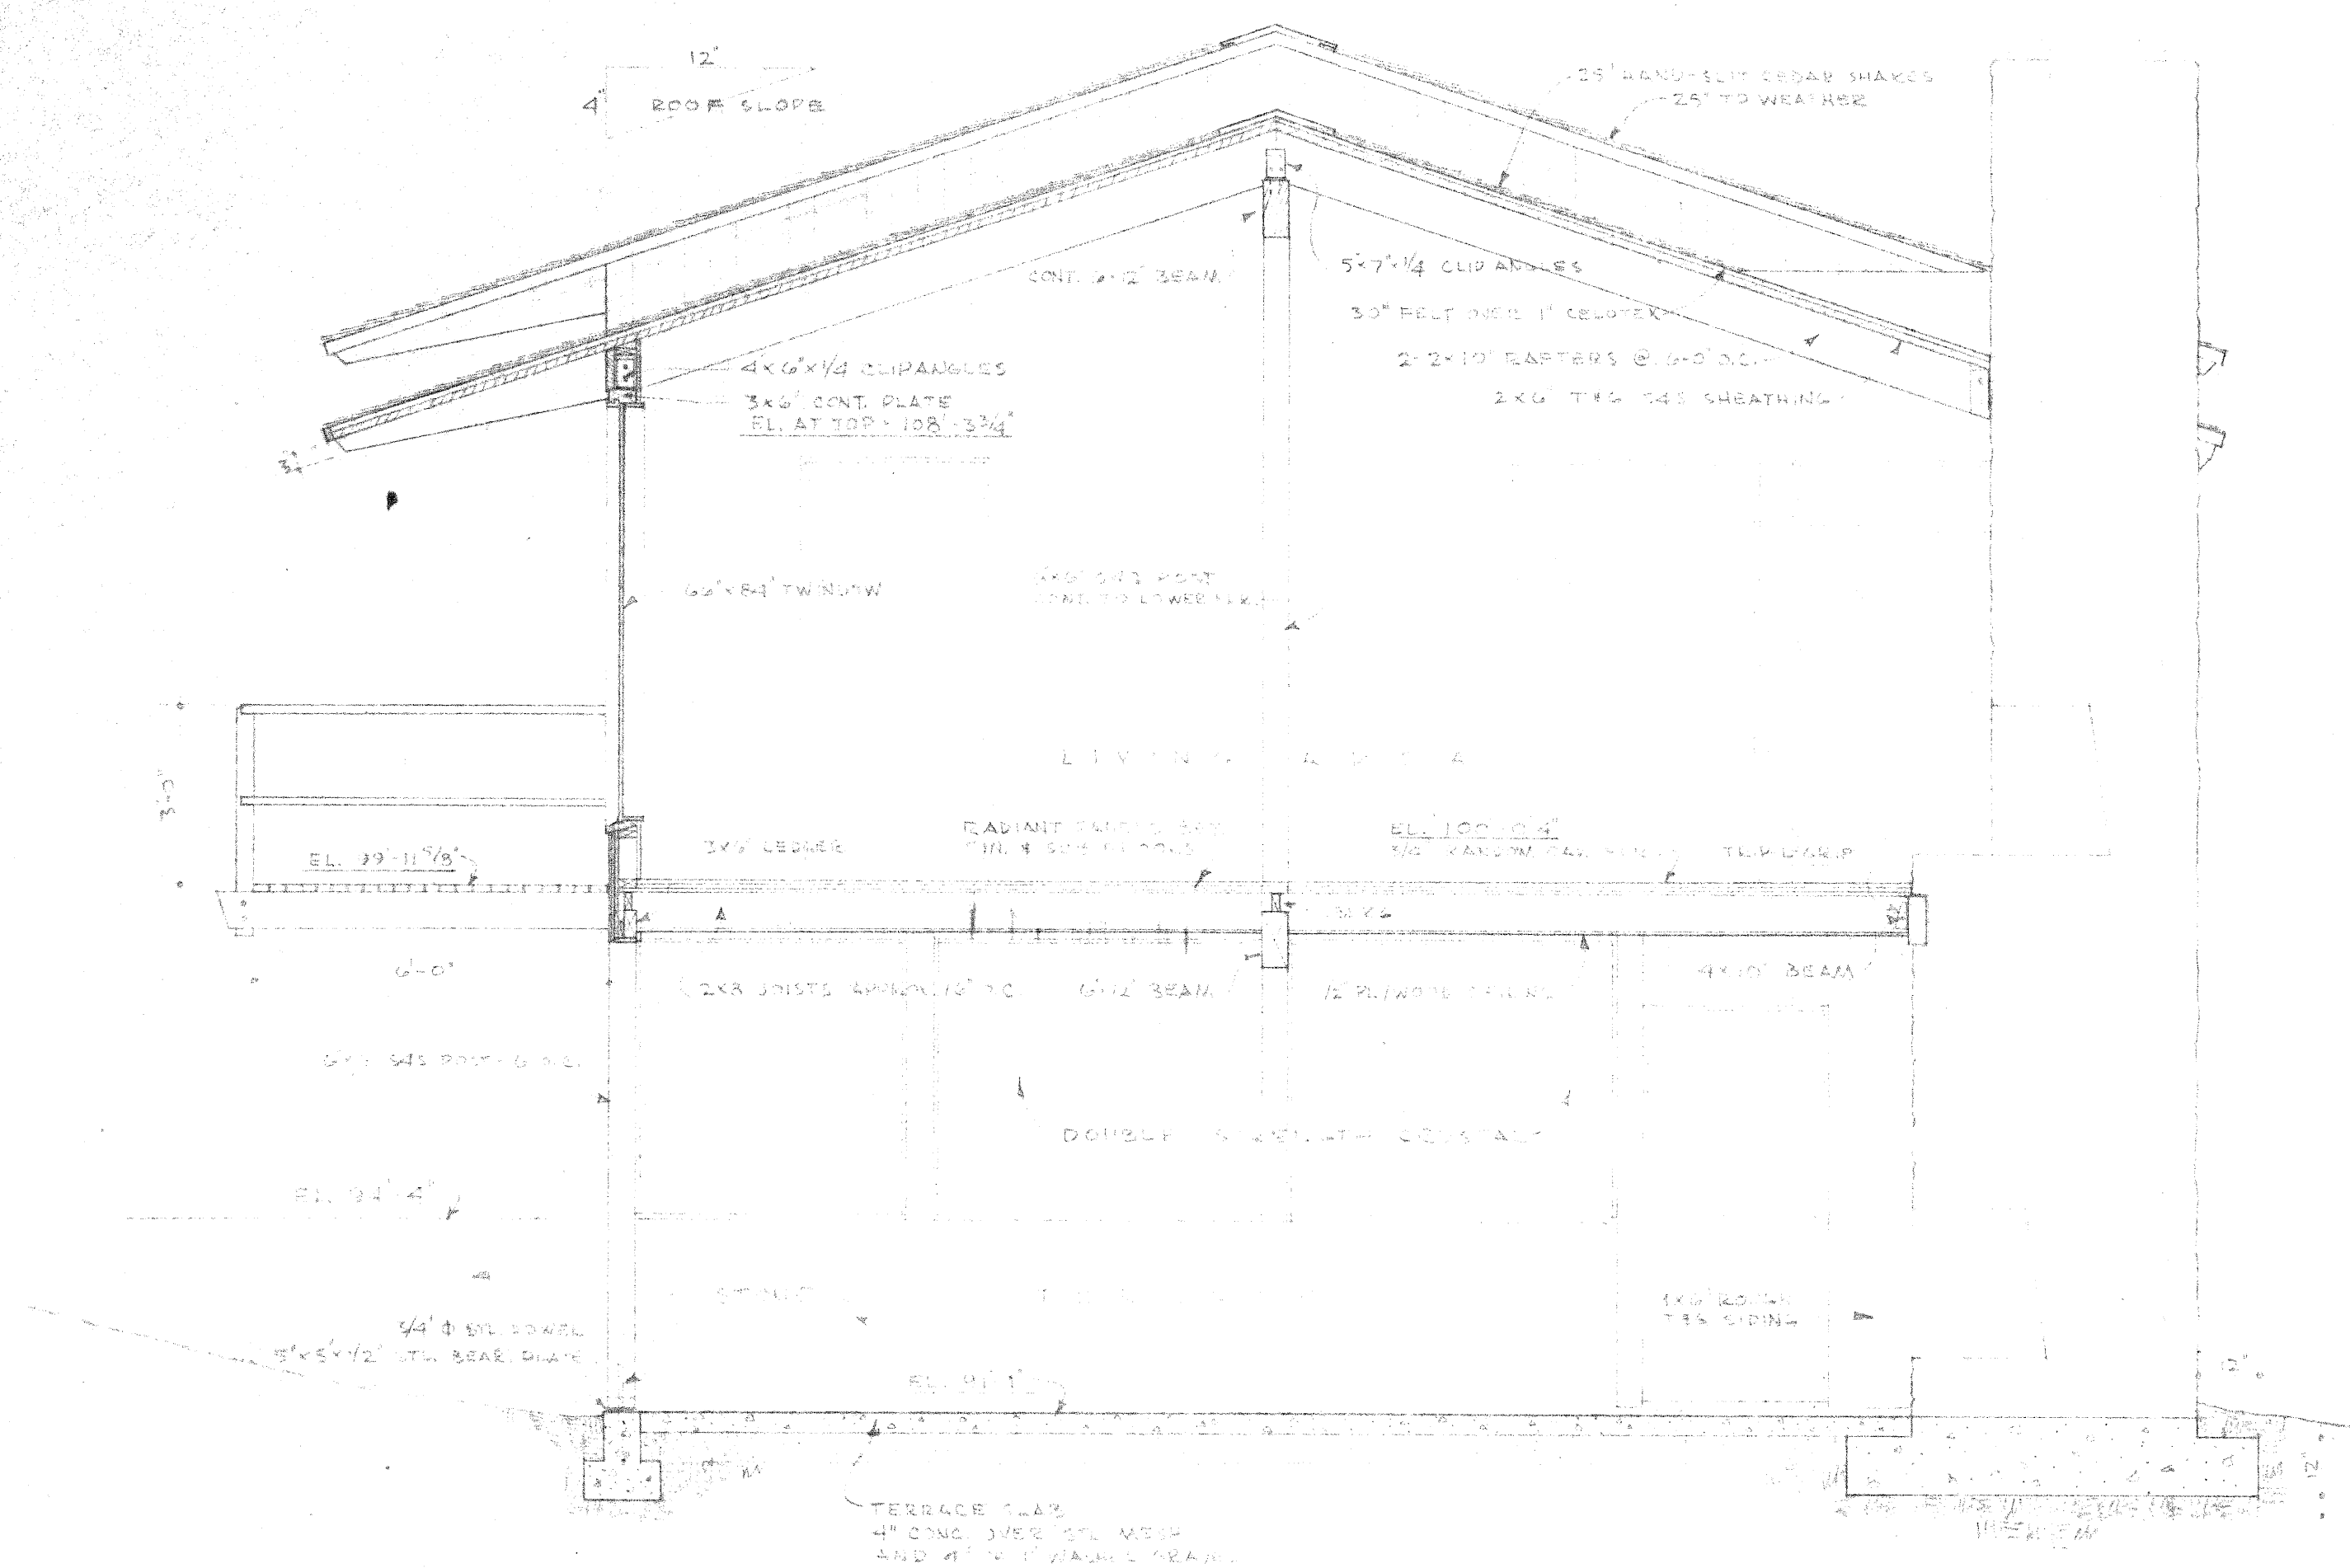

SECTION X-X
SCALE 1/8" = 1'-0"

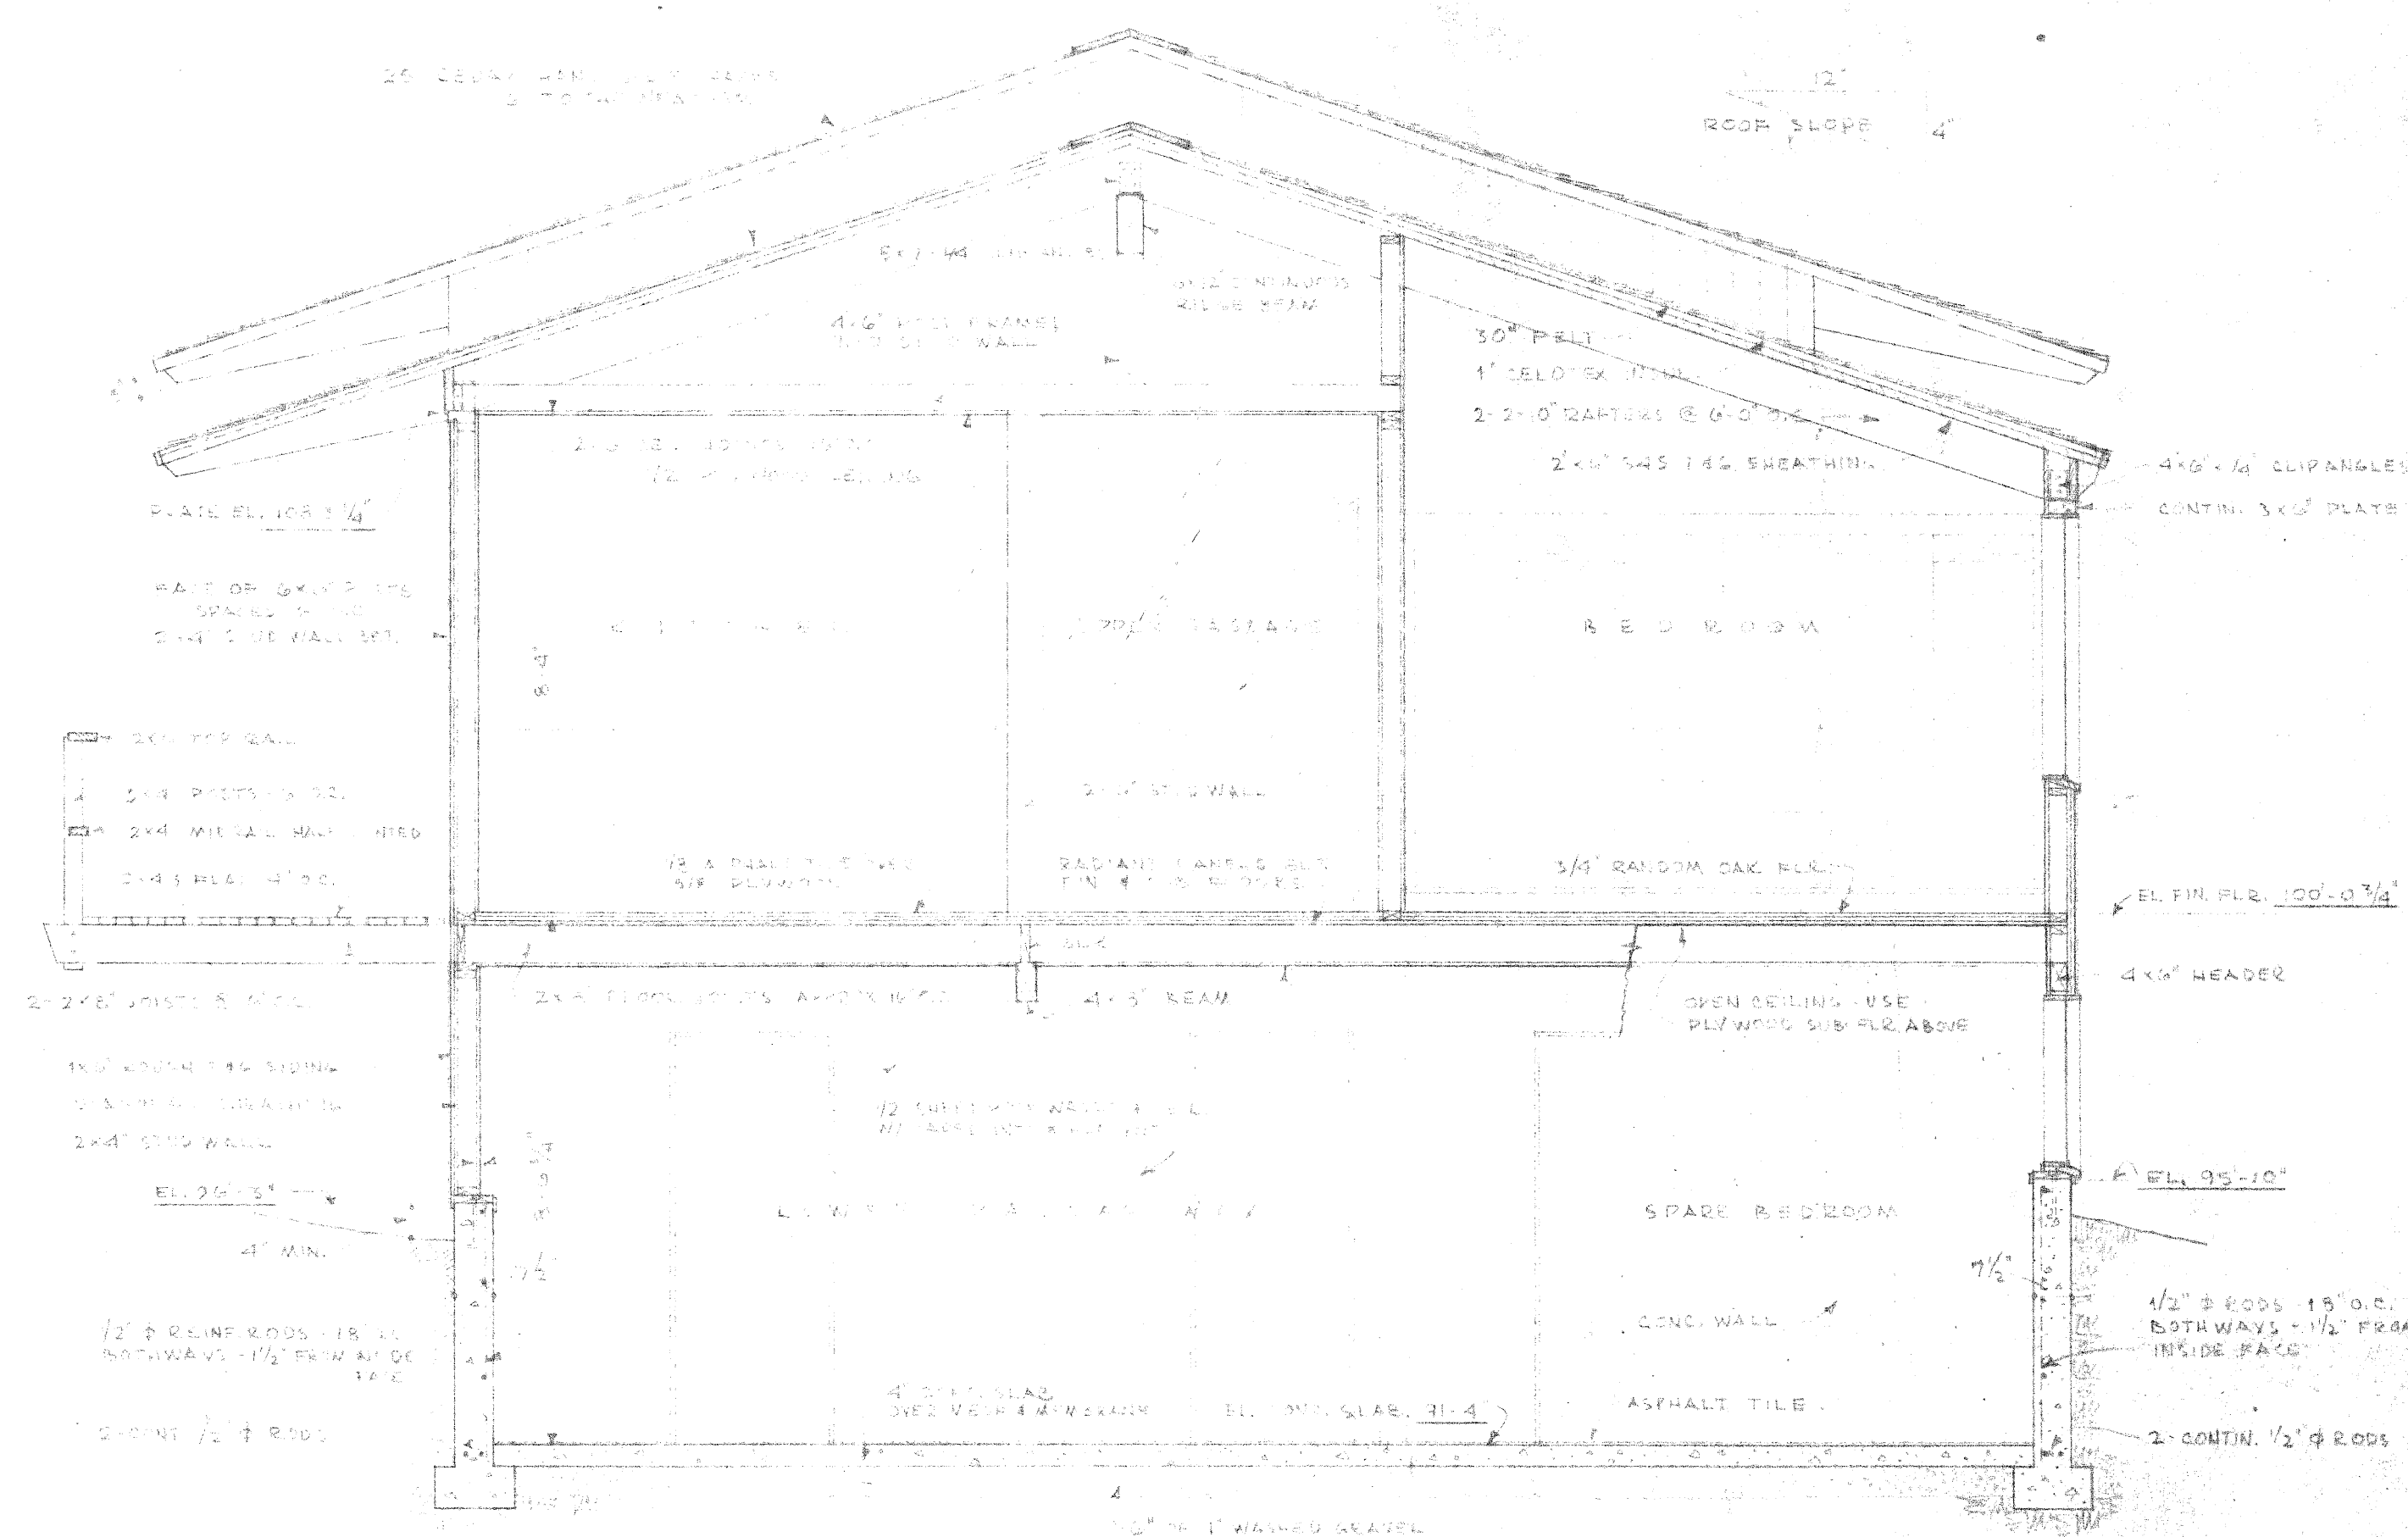

SECTION Y-Y
SCALE 1/8" = 1'-0"

SECTIONS		
MOUNTAIN HOUSE FOR MR. & MRS. J. DONALD KROEGER MILWAUKIE HEIGHTS, OREGON		
THE OFFICE OF PIETRO BELLUSCHI - ARCHITECT 804 S. W. JEFFERSON STREET - PORTLAND, OREGON		
SCALE AS SHOWN	REVISIONS	DATE
202		3