

**DORIE GLOVER
RESIDENCE**

112 SWITZERLAND
TRAIL RD, NEDERLAND
CO, 80466

This document contains proprietary information belonging to Caddis, or its affiliated companies and shall be used only for the purpose for which it was supplied with the prior written consent of Caddis pc.

Full Size: 0' 1" 2'

Date: Issue Date


Project: Project Number

Archive:


Plot Date: 12/17/2020 1:52:19 PM

Revisions:


Rev#	Date	Description

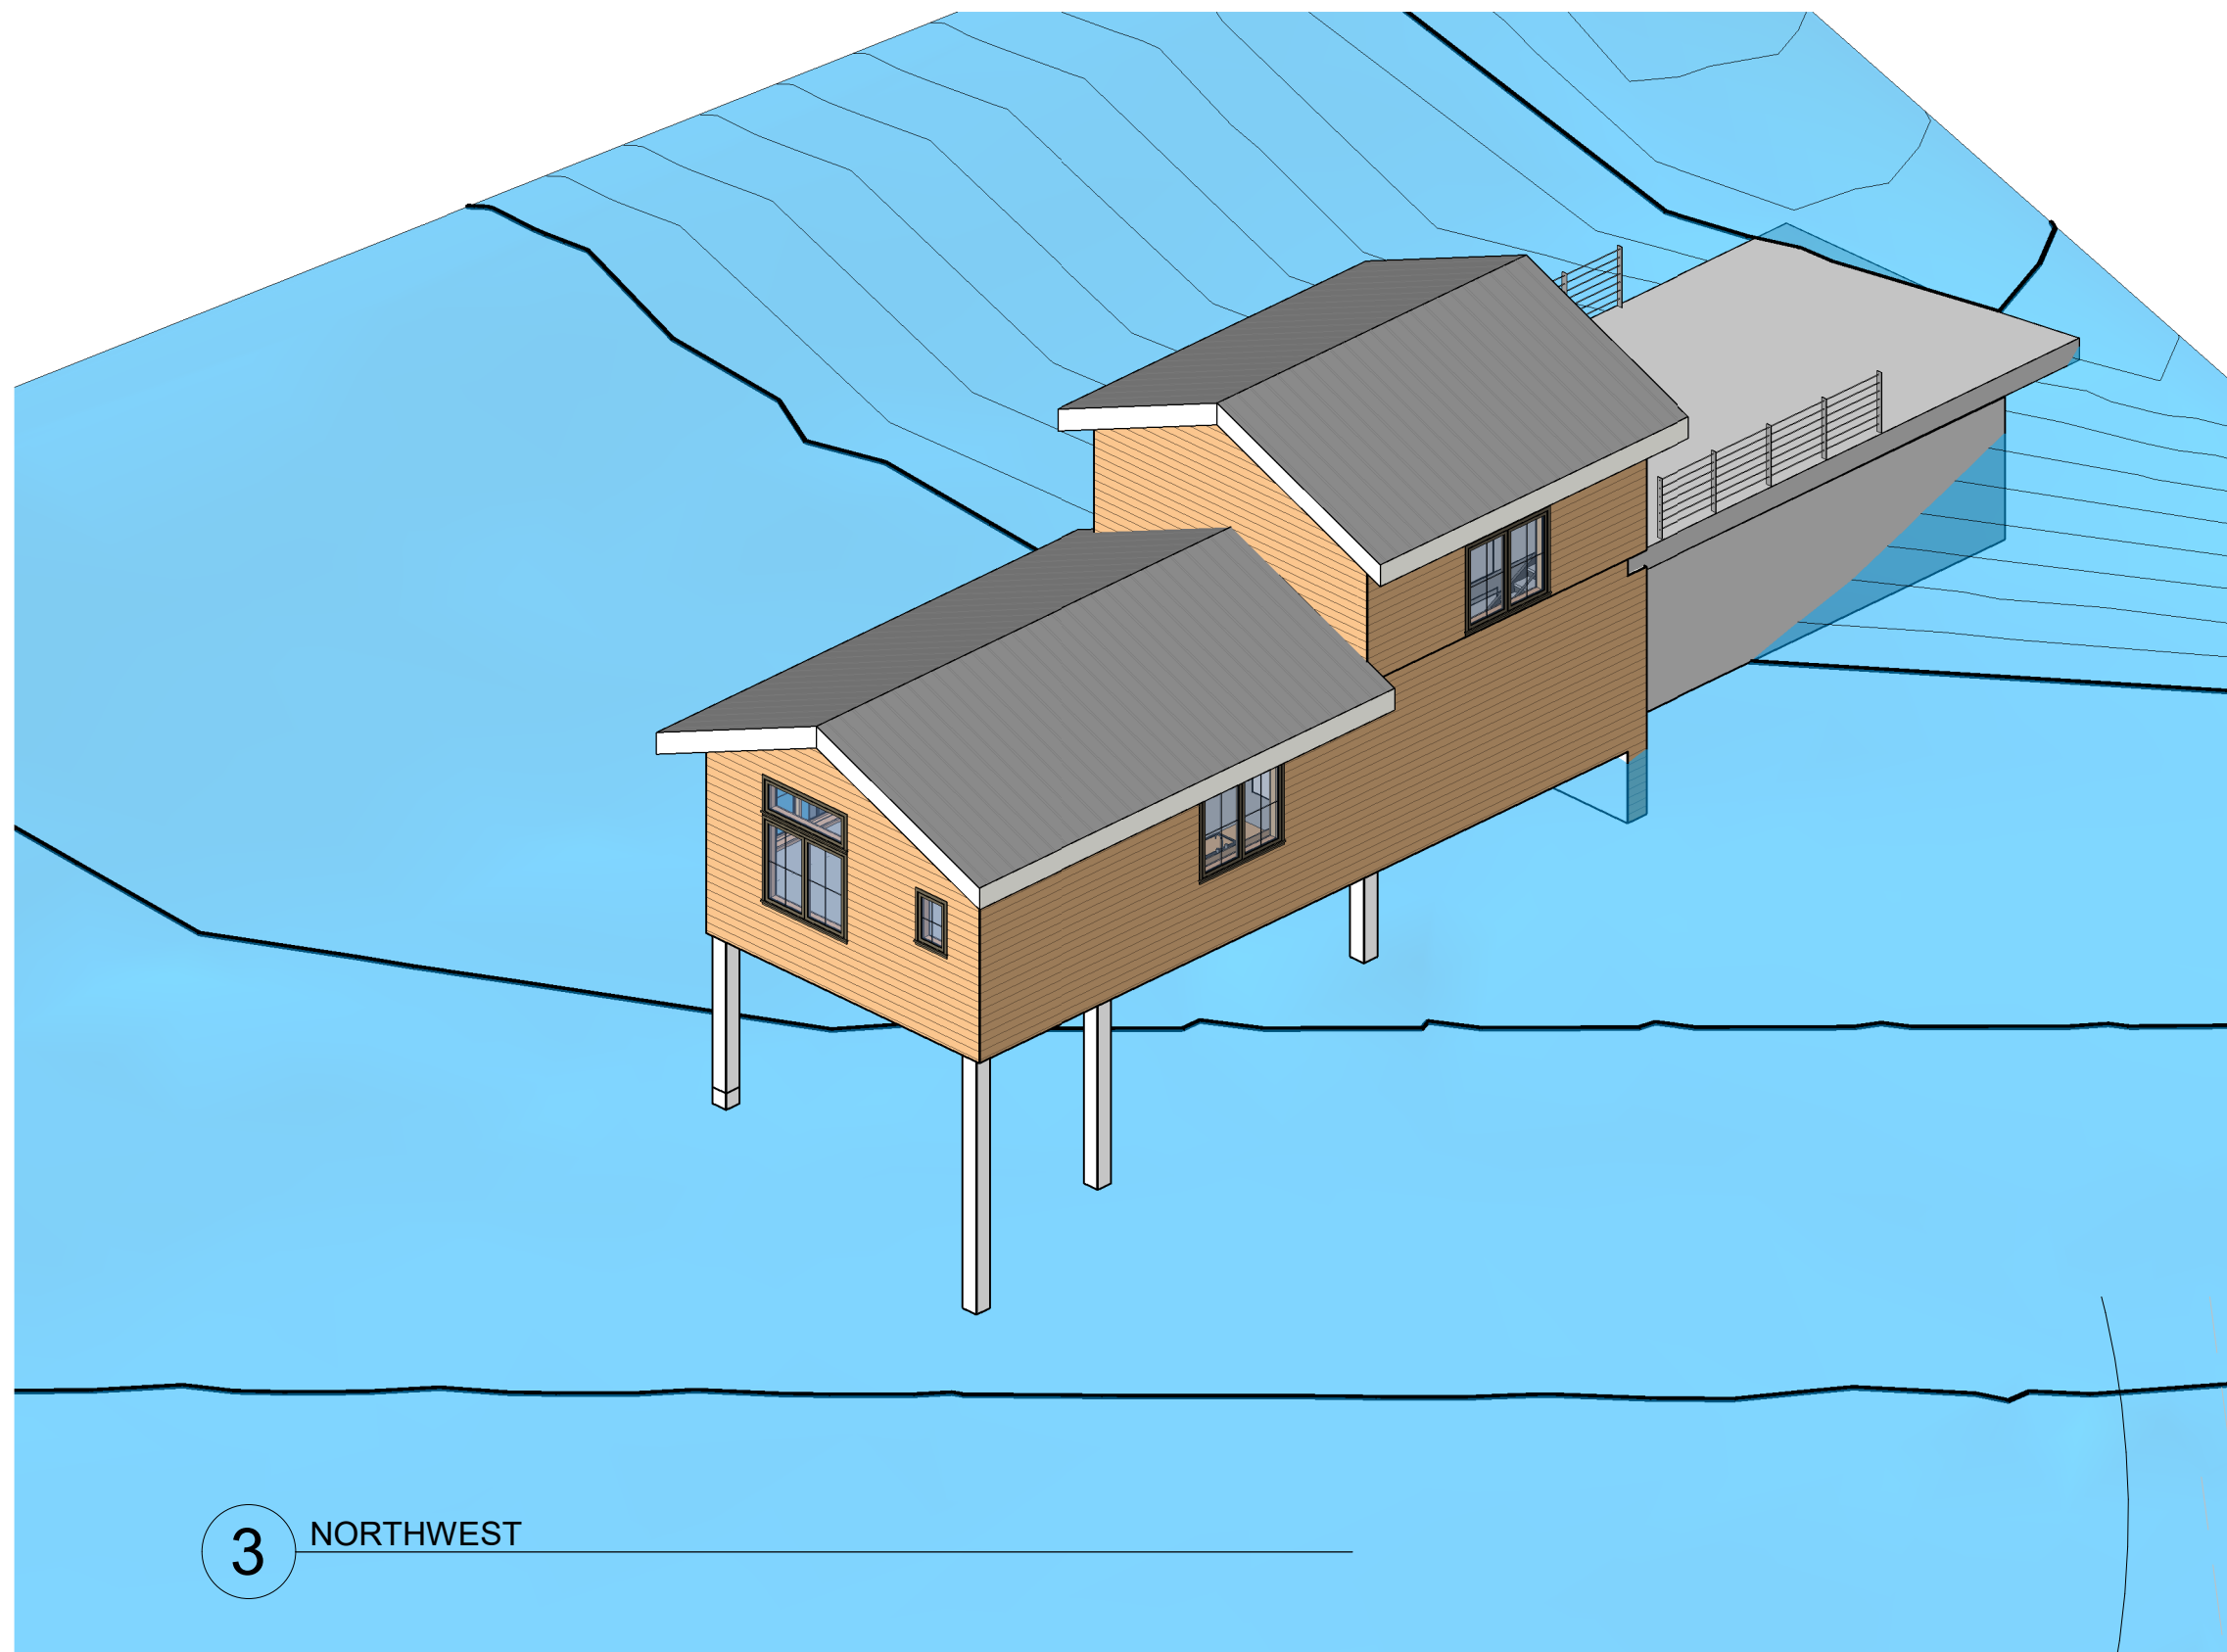


3 NORTHWEST

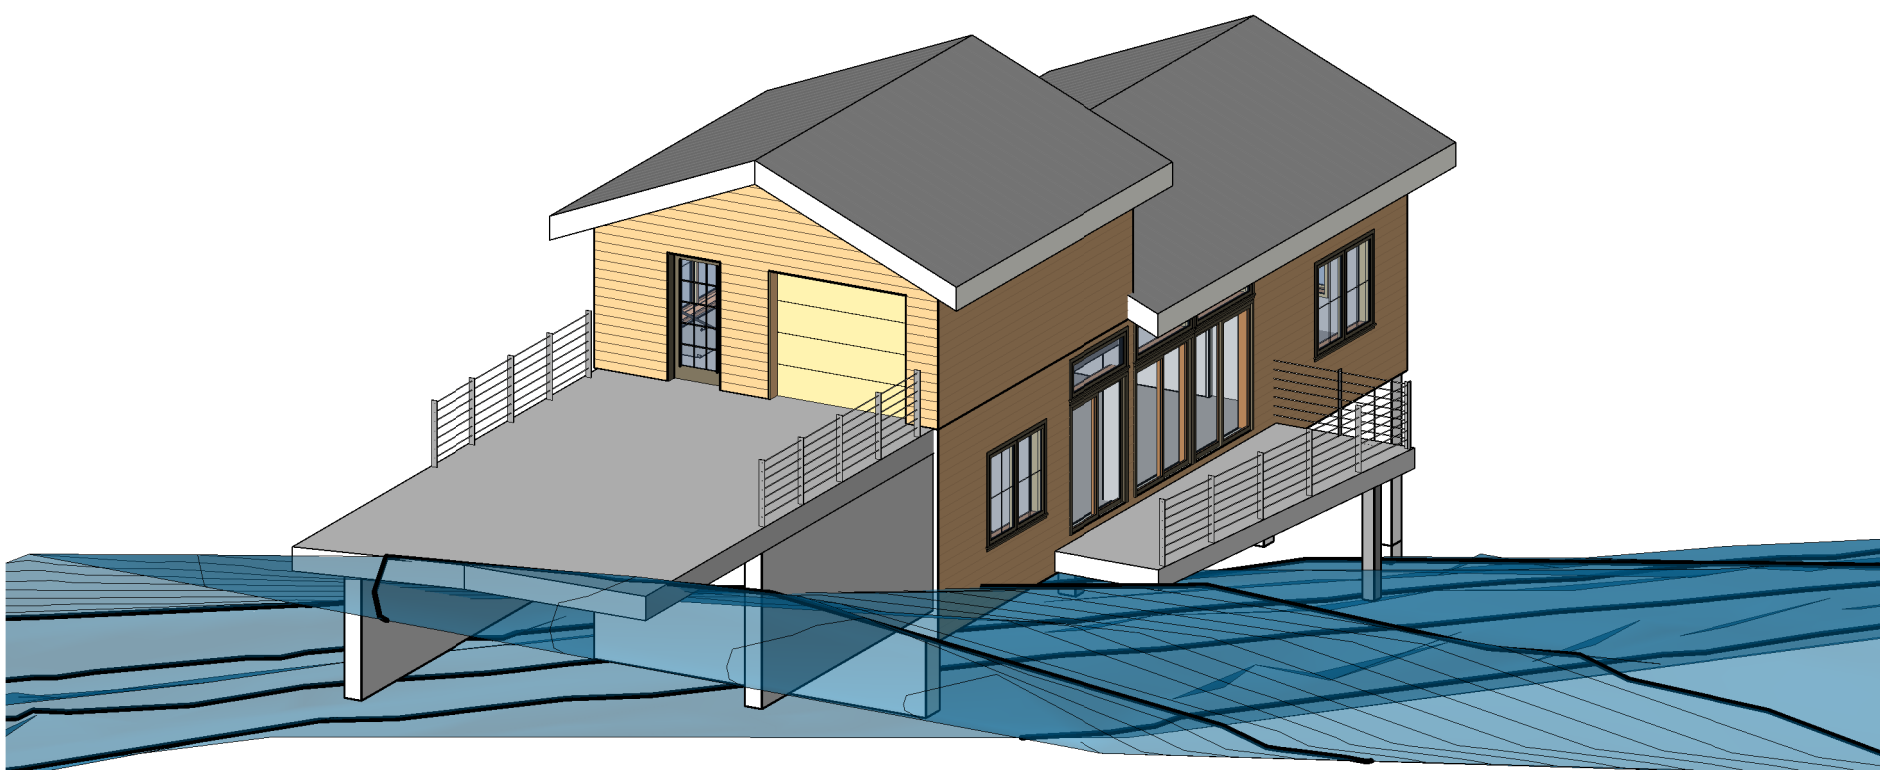

4 SOUTHEAST

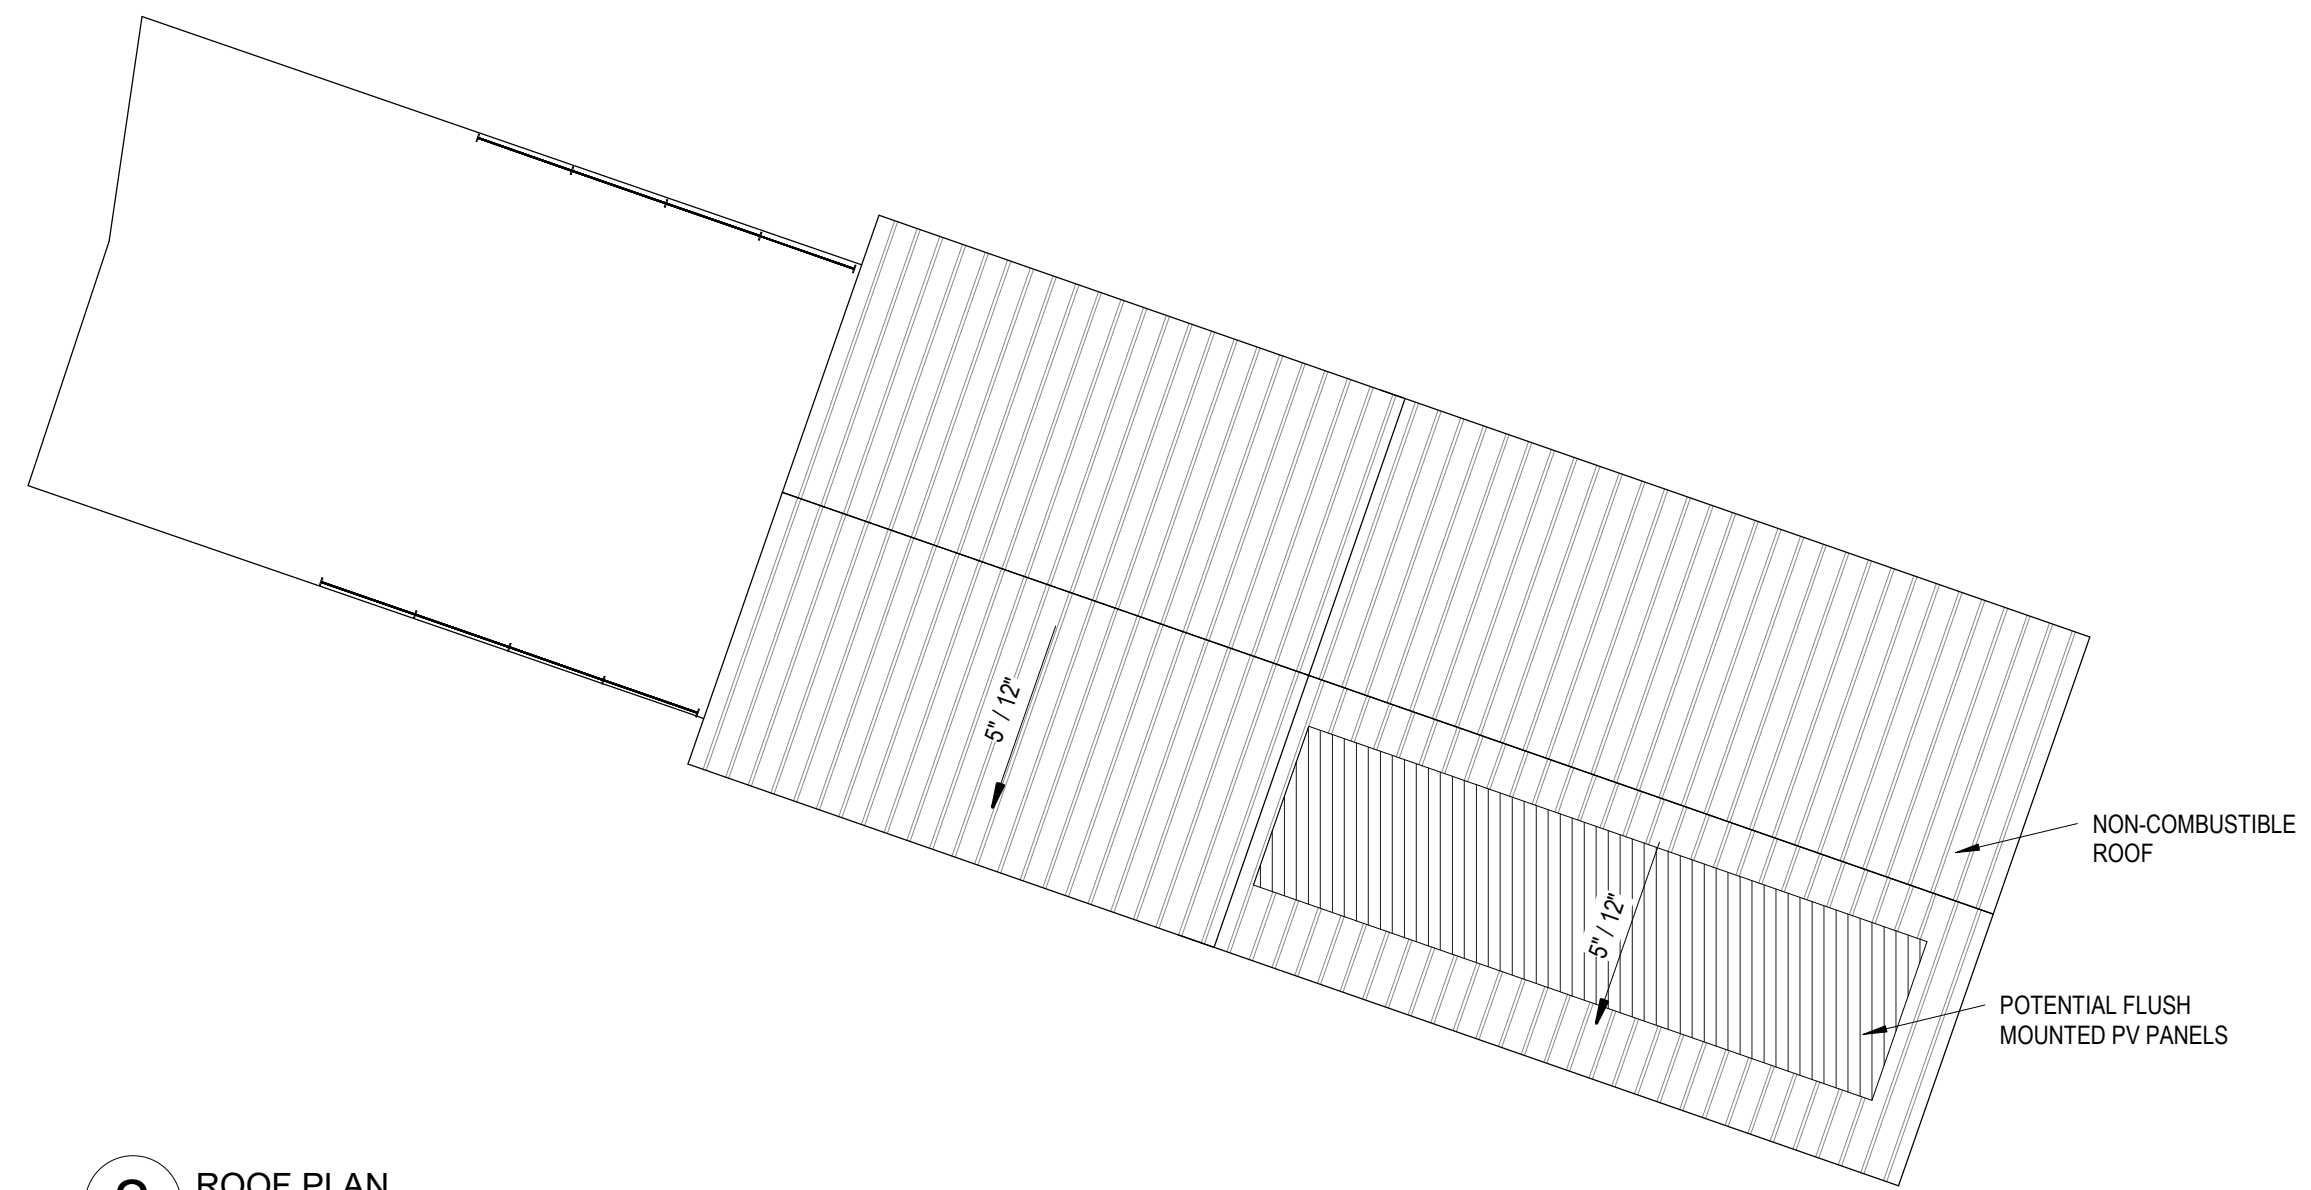

2 ROOF PLAN
1/8" = 1'-0"

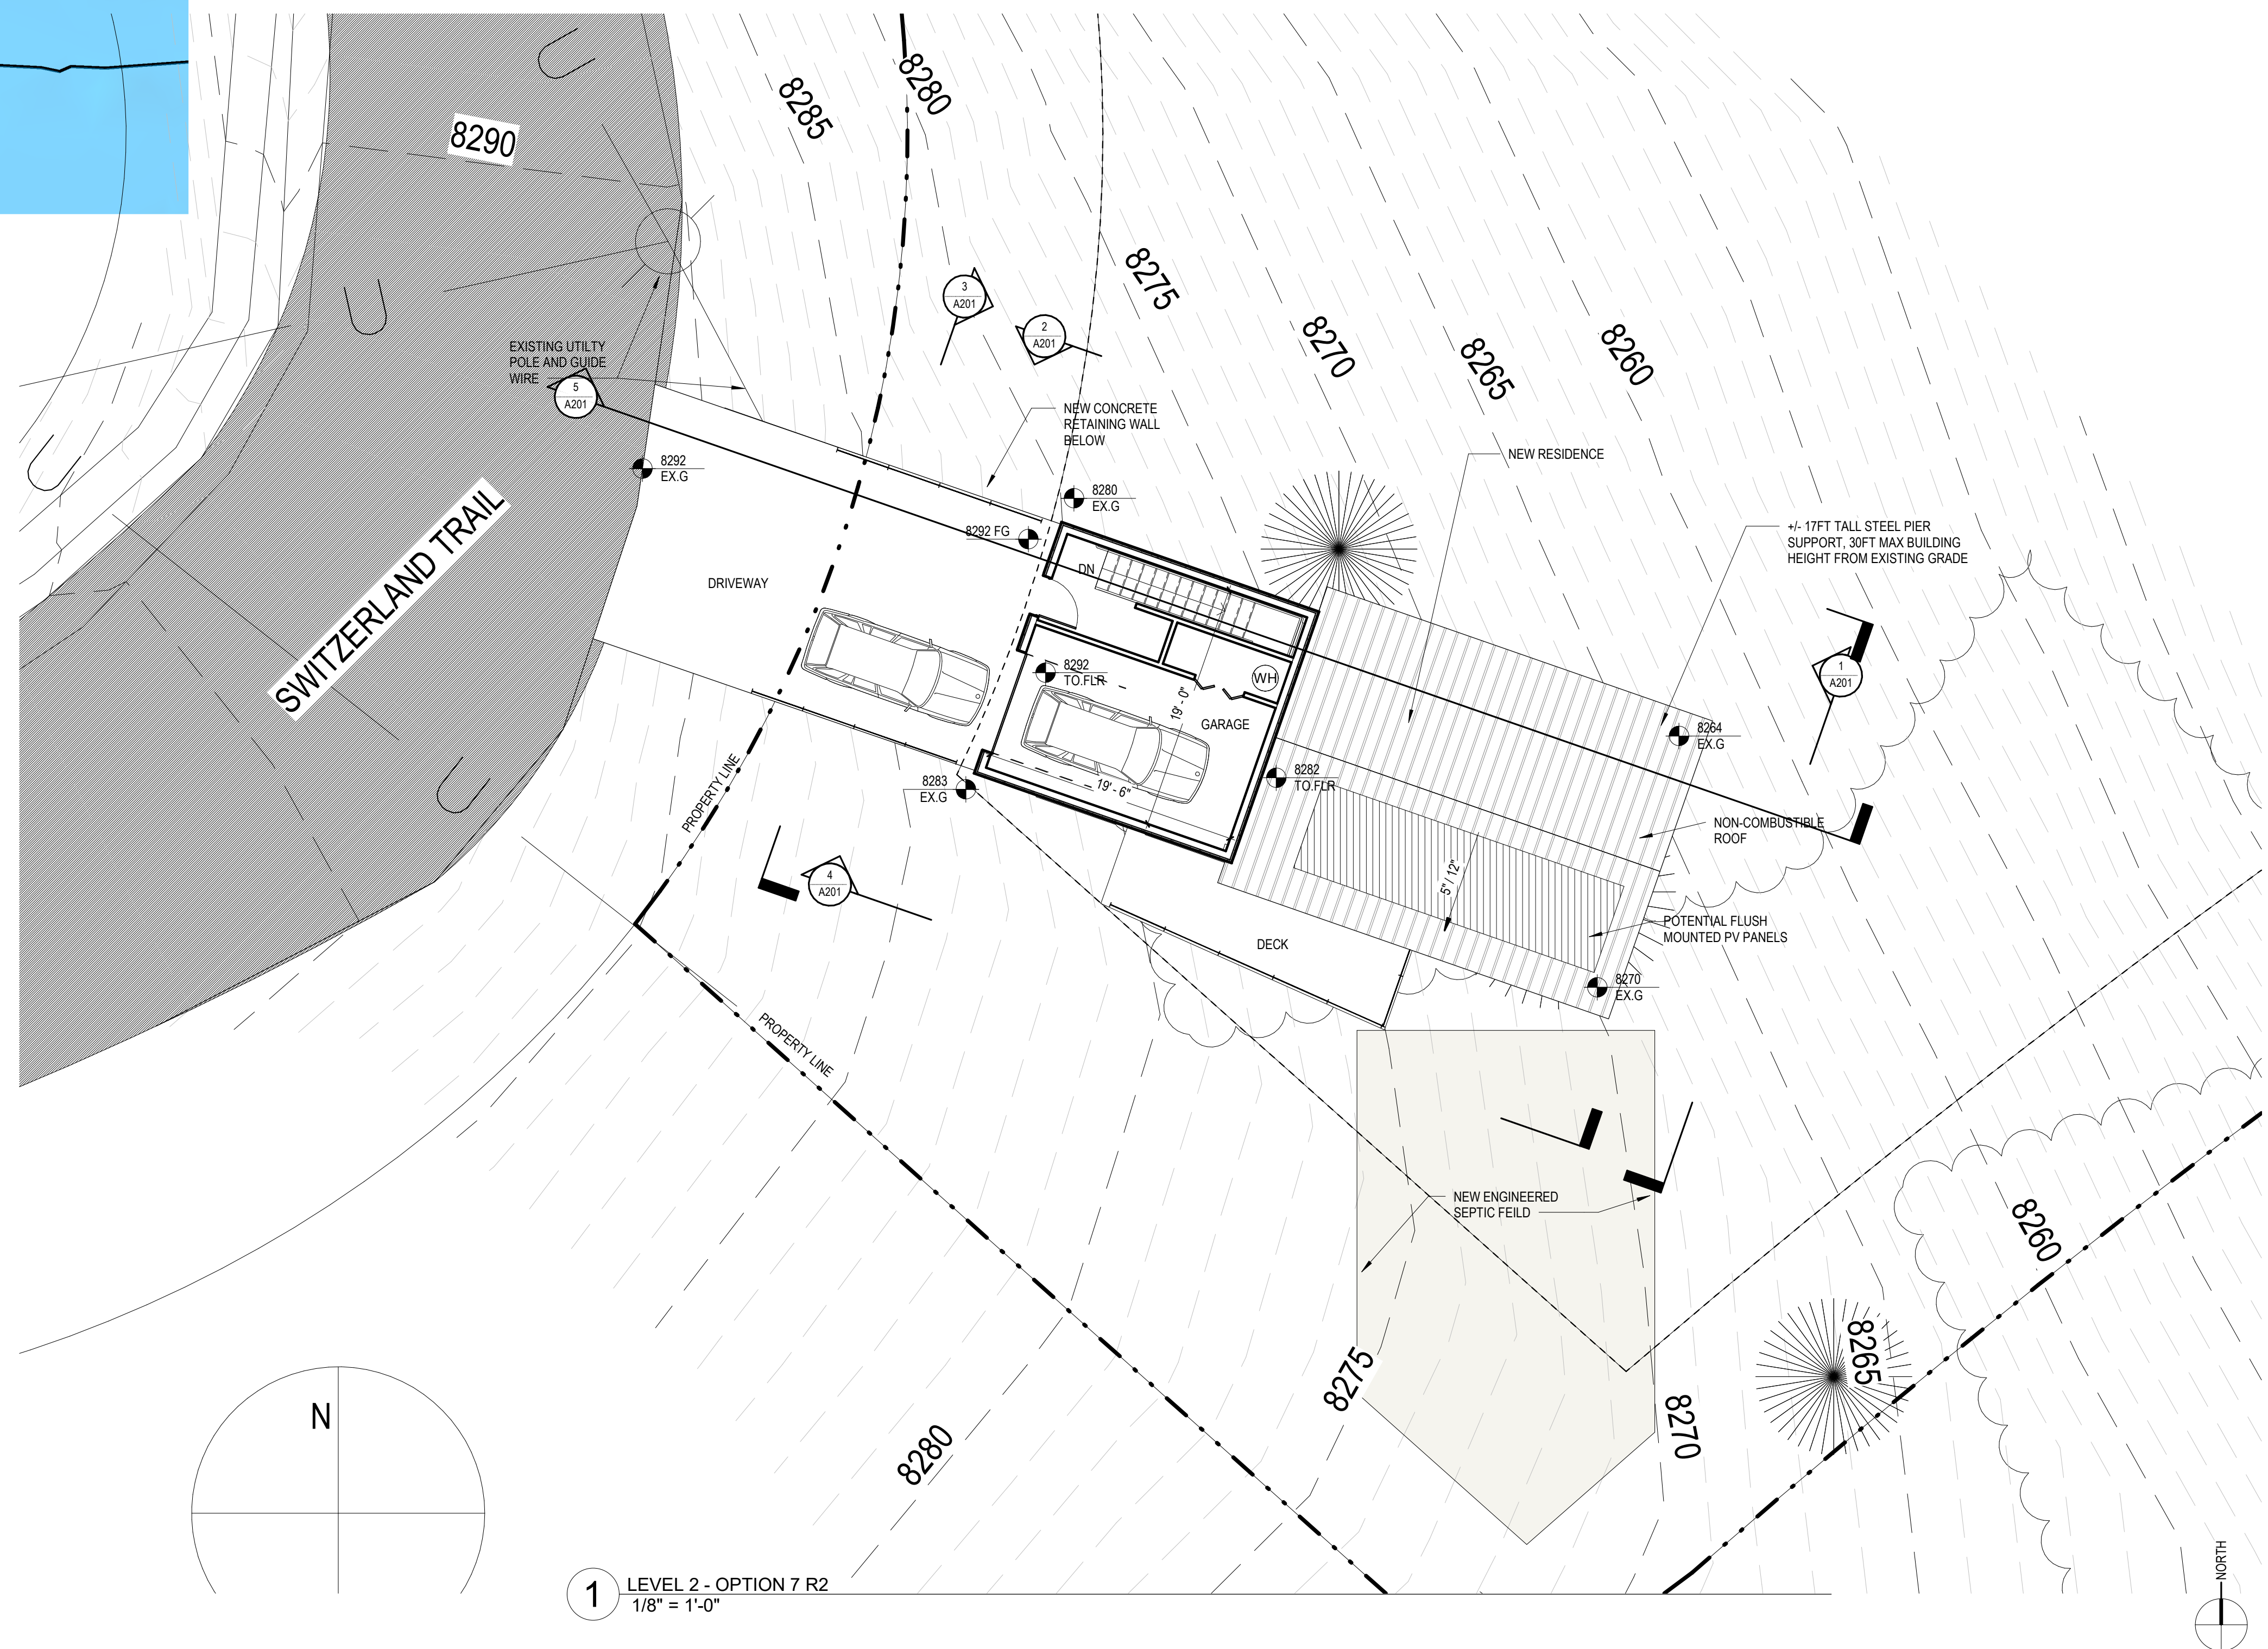

1 LEVEL 2 - OPTION 7 R2
1/8" = 1'-0"

DRAFT
CONCEPT
DESIGN