



For illustration purposes only. Not to scale.

Upper Ground Floor

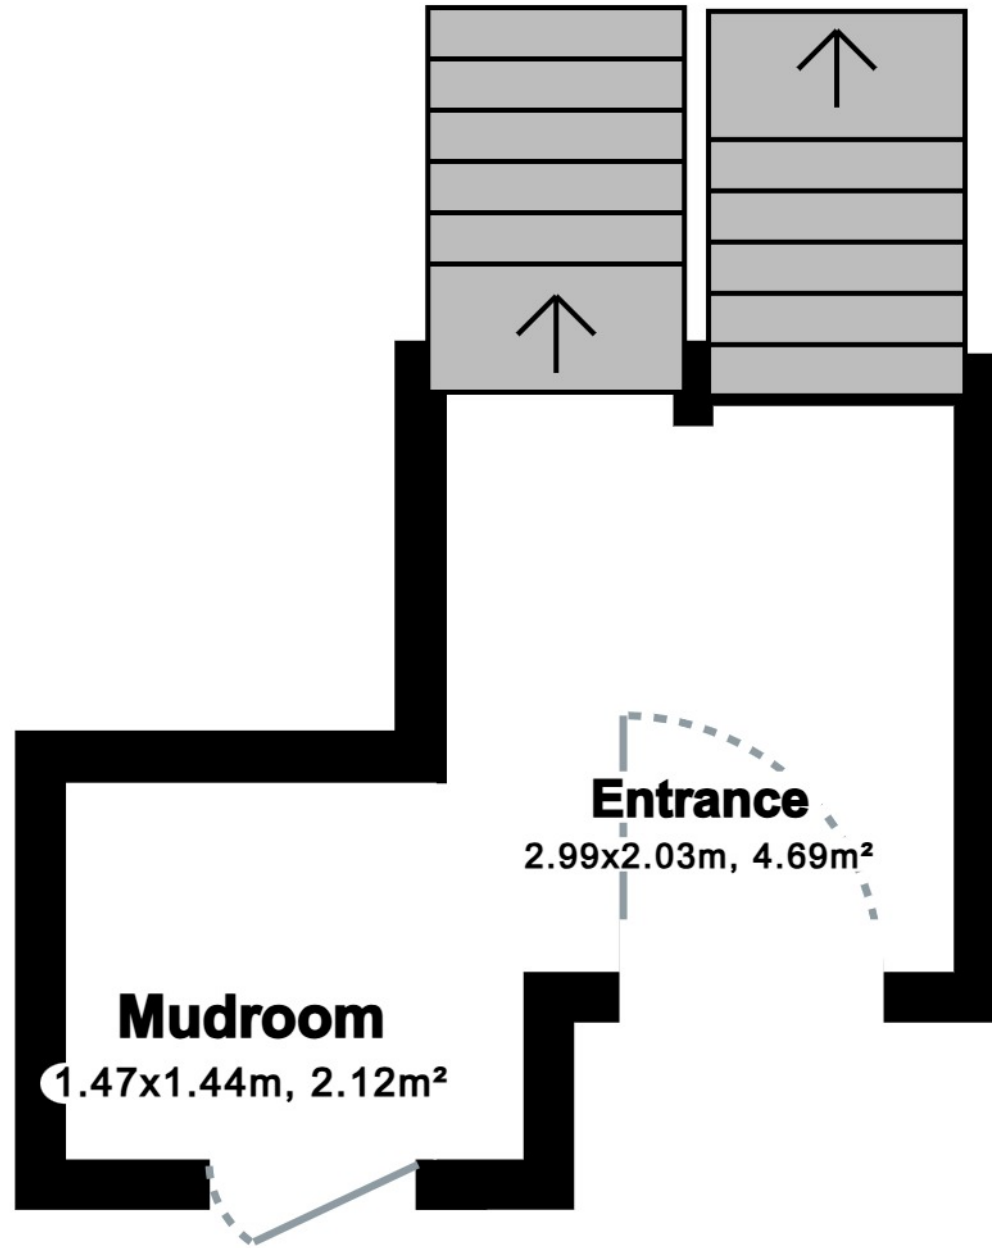

For illustration purposes only. Not to scale.

Ground Floor

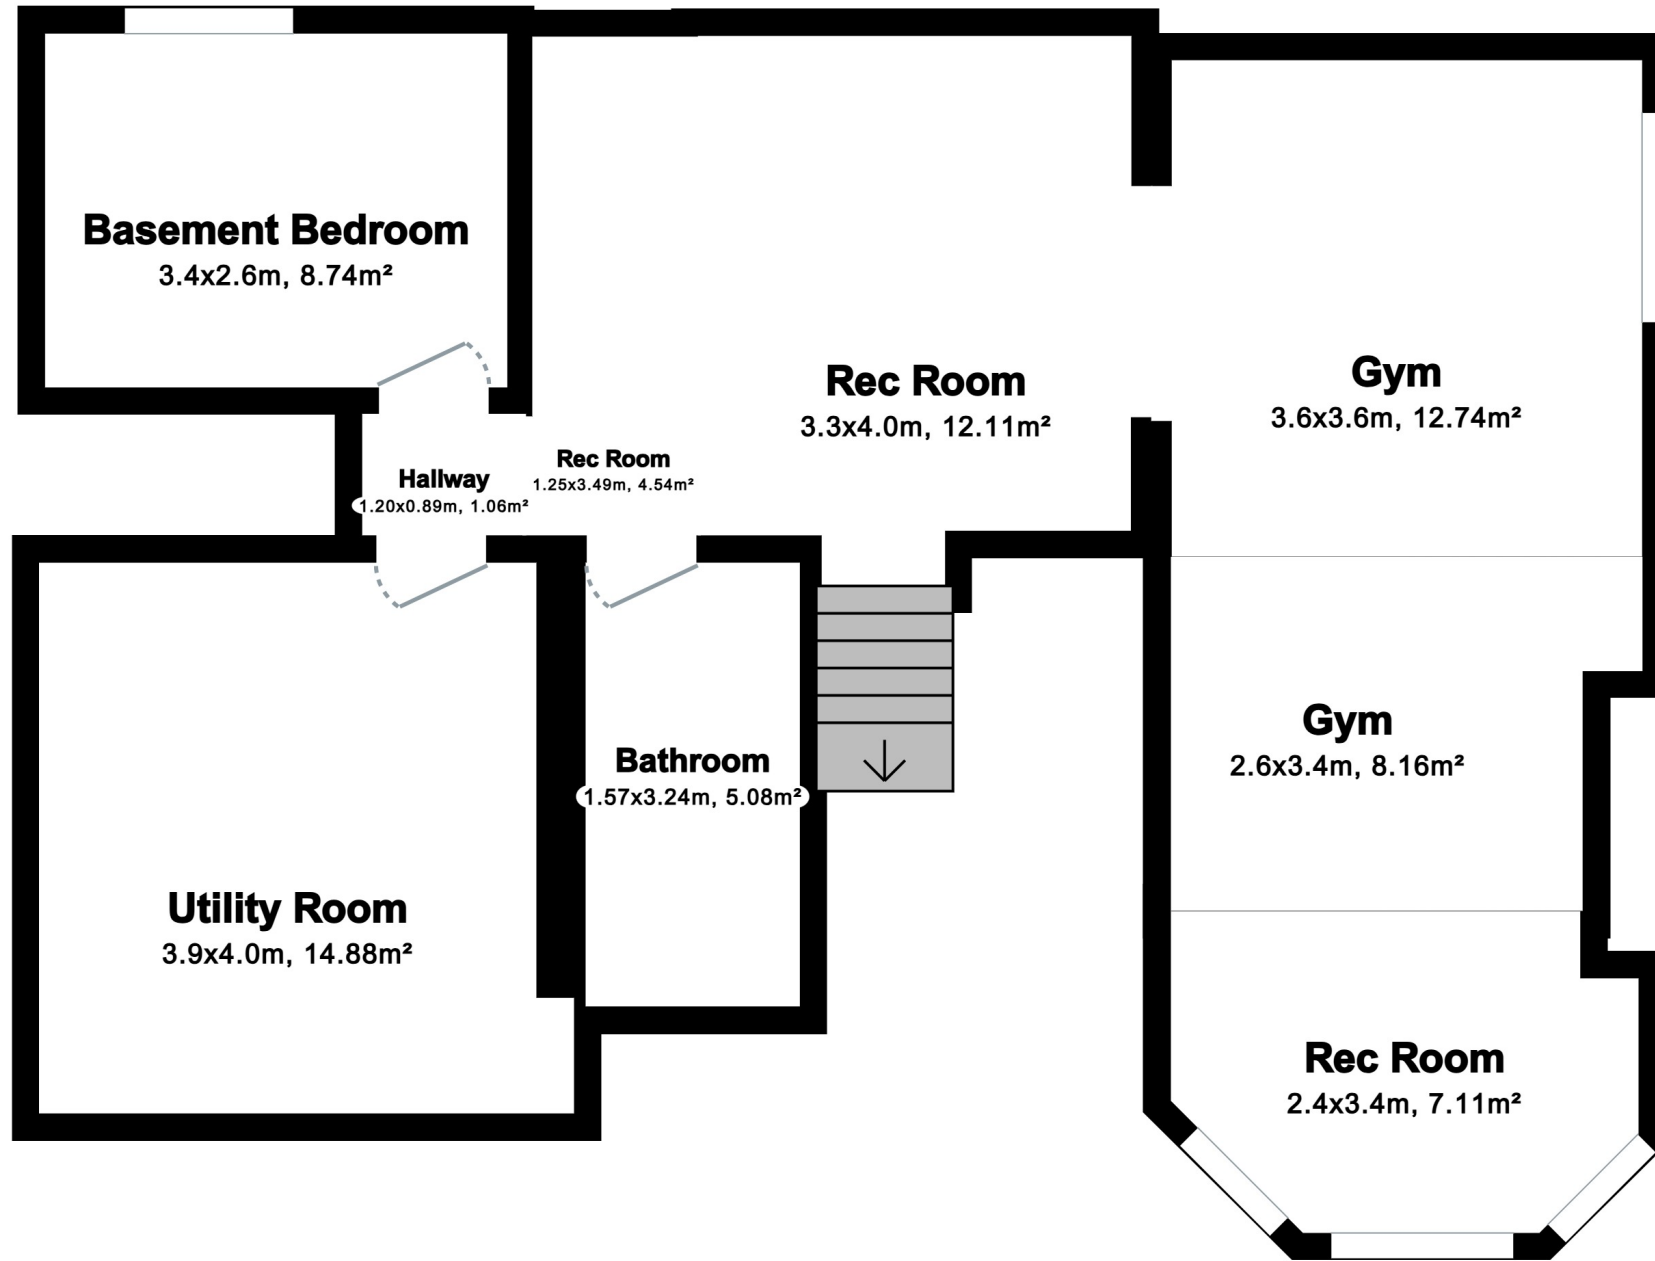

For illustration purposes only. Not to scale.

Lower Ground Floor