
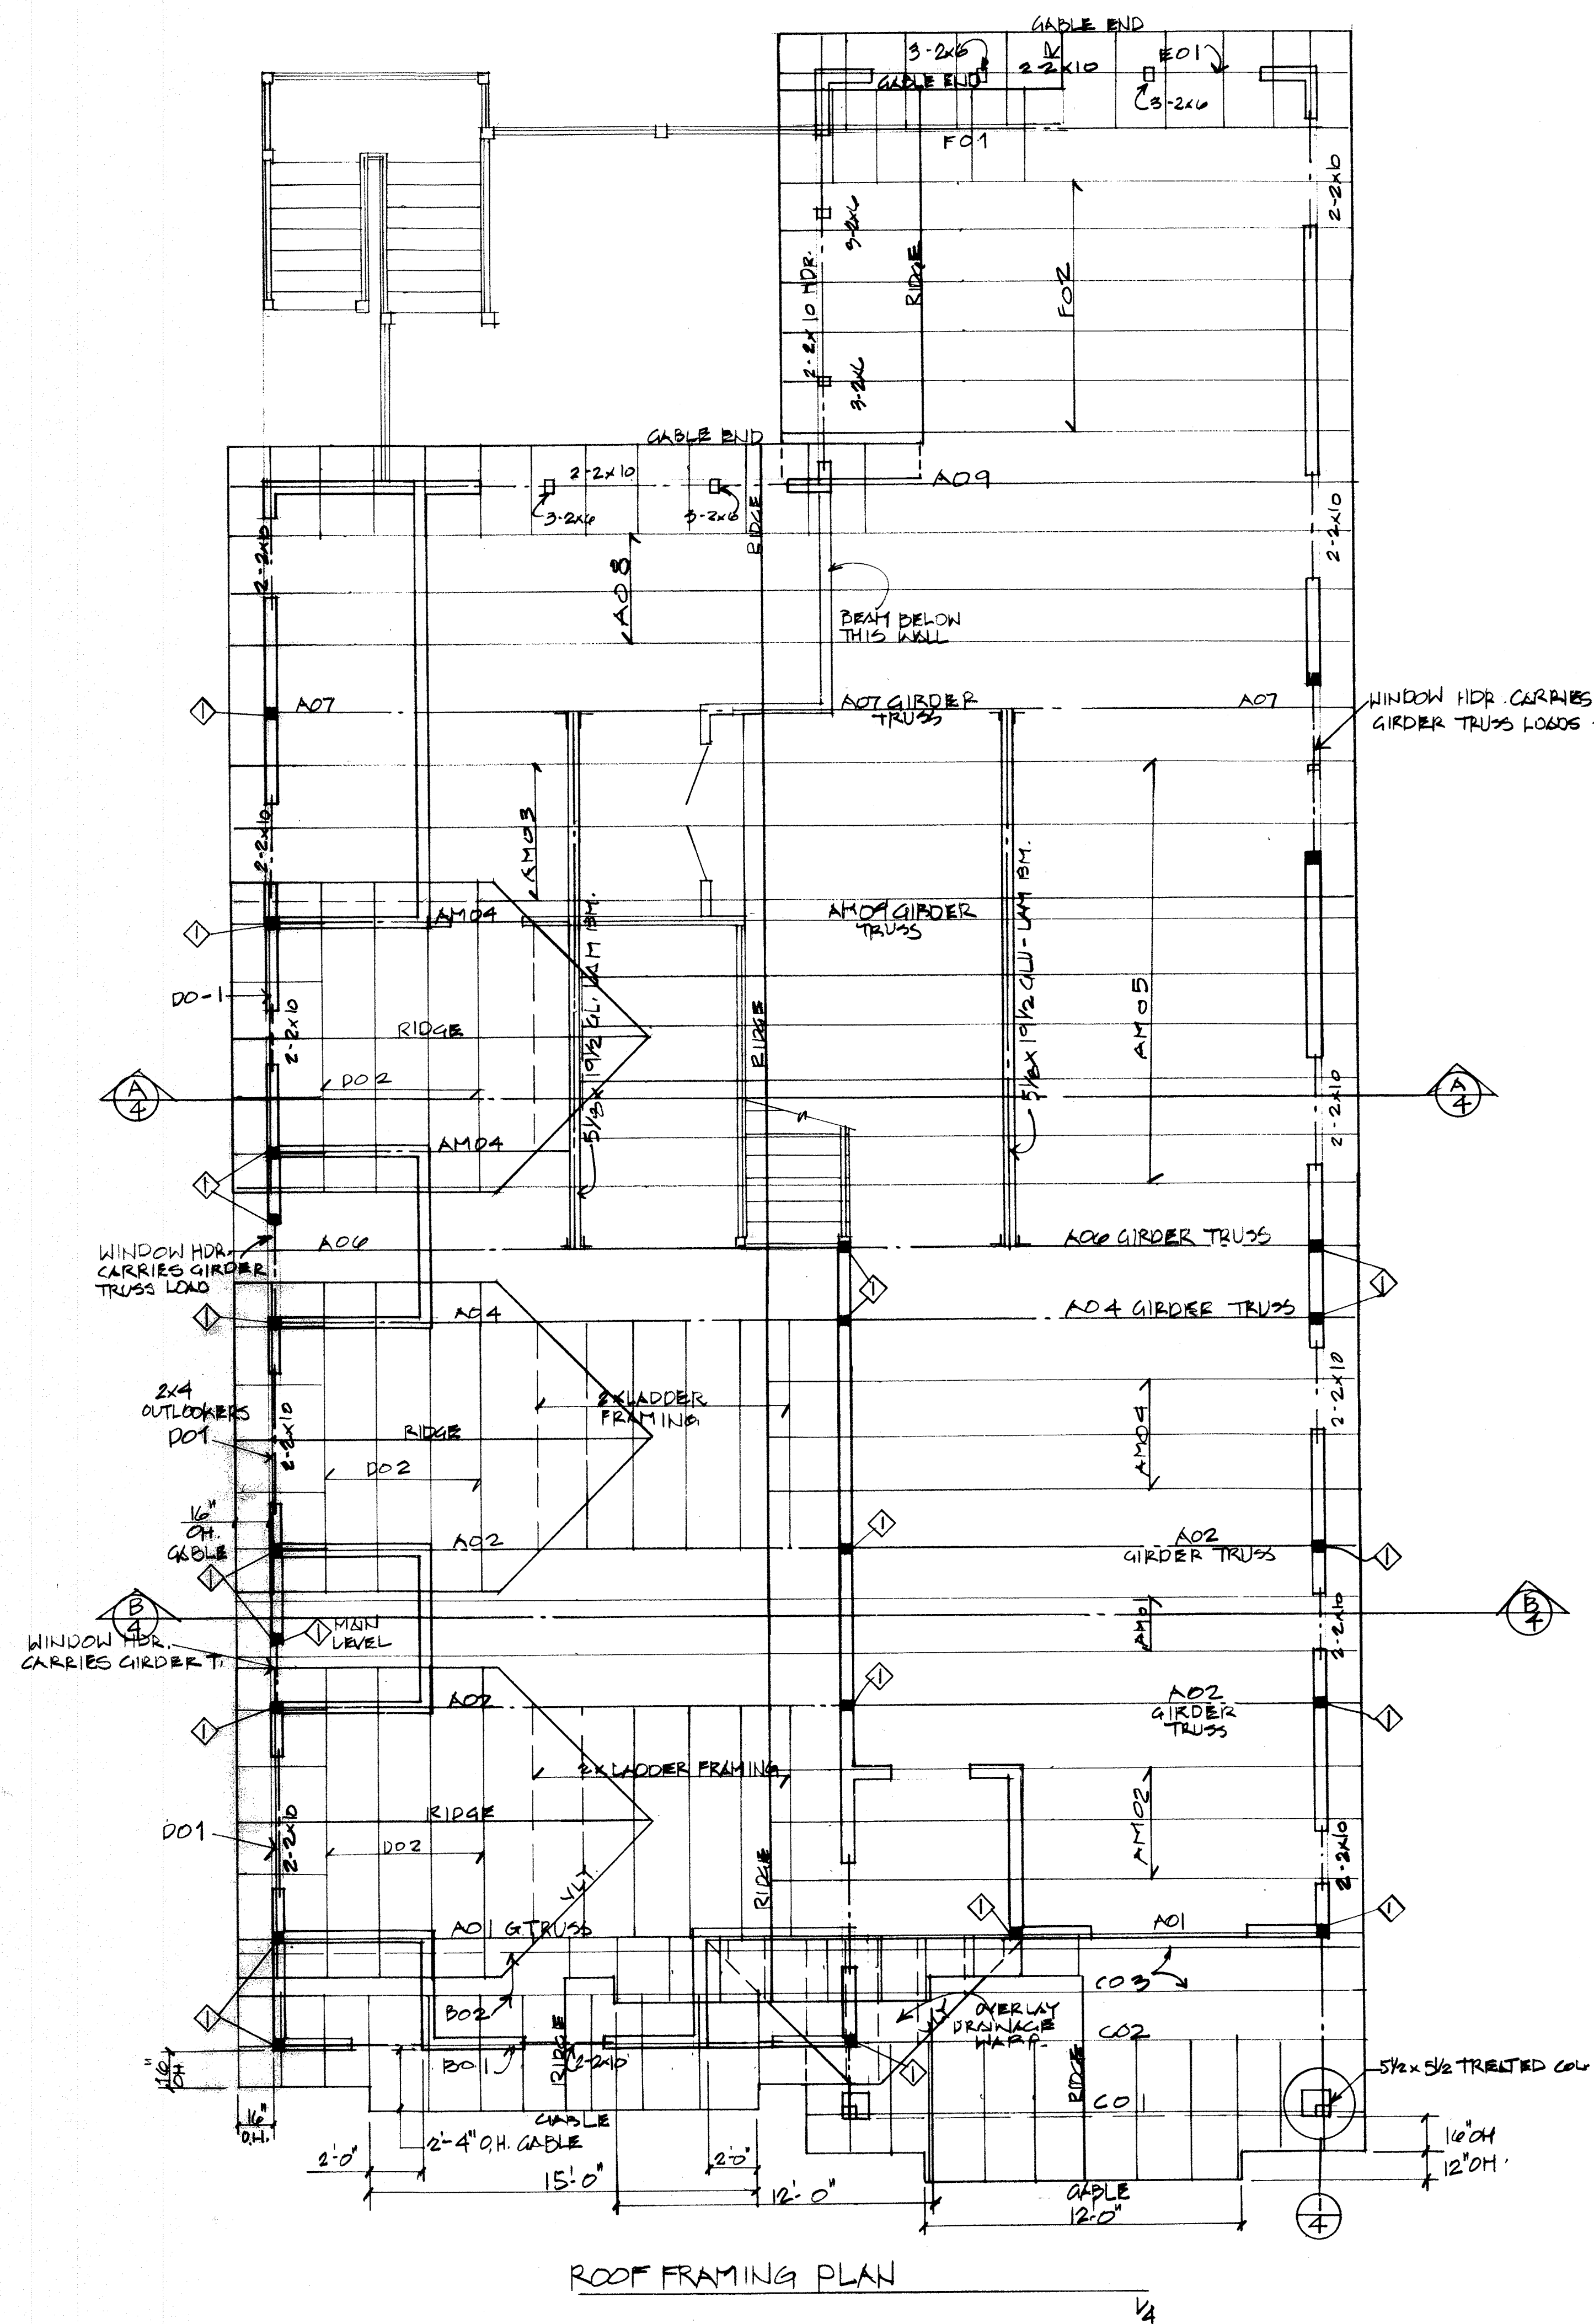


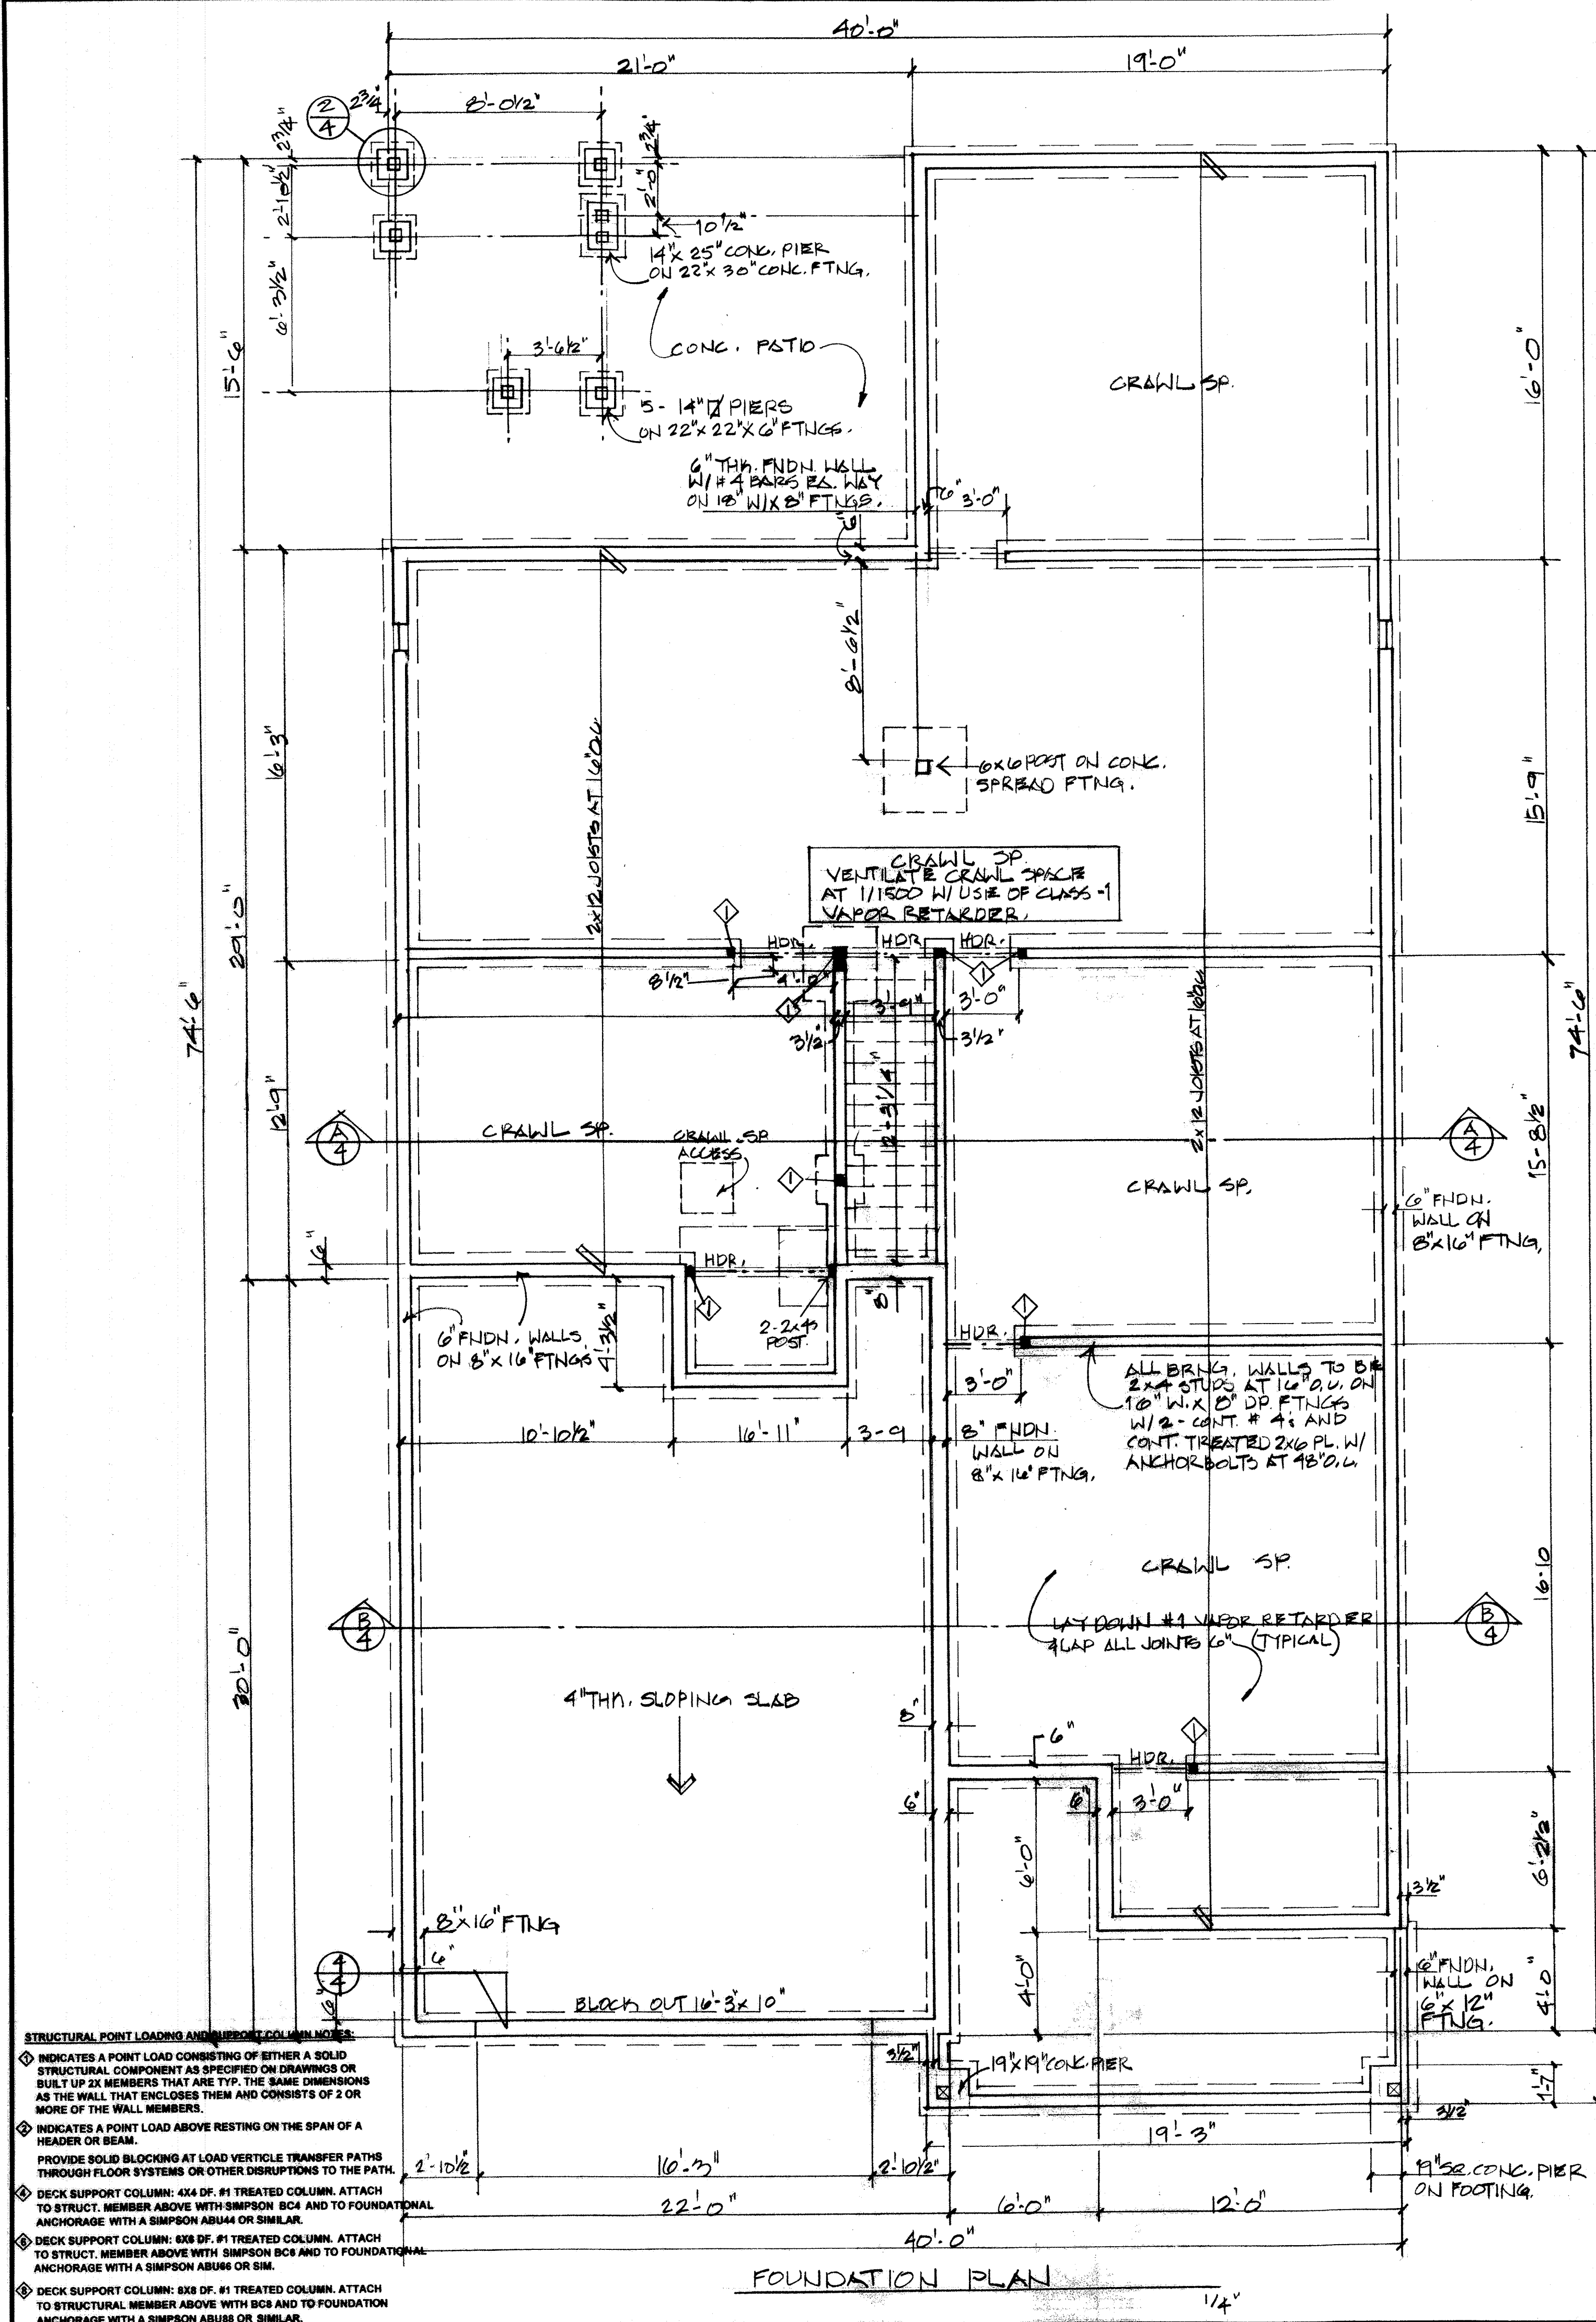

A NEW RESIDENCE FOR: MARY ANNE AAFEDT		LEXINGTON HOMES INC 11417 E. BROADWAY SPOKANE VALLEY WA. 509-924-1519		BUILDING DESIGN BY: CURT SCHIMANSKI ADVANCED BUILDING DESIGN: 509-922-3698 408 N. MULLAN RD. SPOKANE WA.		BY	REVISIONS
Date <u>1/2/18</u>	Scale <u>1/4"</u>	Drawn <u>CMS</u>	Job	Sheet <u>3</u>	Of <u>4</u> Sheets		

Date	1/2/18
Scale	1/4", 1/2", 1"
Drawn	CAB
Job	
Sheet	4
Of	4 Sheets

LEFT SIDE ELEVATION 1/4

2 BRICK COLUMN DETAIL

CROSS SECTION B-E

Date	1/2/18
Scale	1/4", 1/2", 1"
Drawn	CAB
Job	
Sheet	4
Of	4 Sheets