

IREDELL COUNTY HEALTH DEPARTMENT
IMPROVEMENT PERMIT / AUTHORIZATION TO CONSTRUCT / OPERATION PERMIT / EXISTING SYSTEM


Statesville Office (704) 878-5305 Mooresville Office (704) 860-3825 PERMIT # 224063
 PIN # 4646-22-1463

APPLICANT: Phillip M. Kidd
 APPLICANT ADDRESS: 442 Sundown Road Mooresville, NC
 PHONE: 704-634-9885 ALT. PHONE: _____
 SITE ADDRESS: 160 Malibu Rd. Mooresville, NC 28117
 SITE DIRECTIONS: Williams Rd South → R on N Cardigan Way → R on Catalina Dr → R on Malibu Rd → Lot on Right
 SUBDIVISION: The Back Forty SECTION: 15 LOT AREA: 0.57 acres DESIGN FLOW: 240 GPD L.T.A.R.: _____

Septic Tank	Ex	STB	Ex	Date	Ex
Pump Tank	—	PT	—	Date	—
Pump Make	—	Model	—	Serial #	—
# Nitrification Fields	1	# Lines	Ex	Linear Ft.	Ex
Trench Width	Ex	Max. Trench Bottom Depth	Ex	Gravel Depth	Ex

System Type: I II III IV V VI
 Expansion Repair New System System Description: Existing System
 Repair System Description: _____
 Maintenance Agreement Required: YES NO GRAVITY PRESSURE
 Water Supply: Private Ex. Public Community
 No. Bedrooms: 2 No. Persons: 4 No. Employees: _____
 Basement w/o plumbing Slab Other Business Residence Basement w/ plumbing Crawl Space

Comments / Conditions: Strongly recommend pumping septic tank every 3 years and conservative water use. System is of unknown age and likewise is not assured to function for any specified period of time.

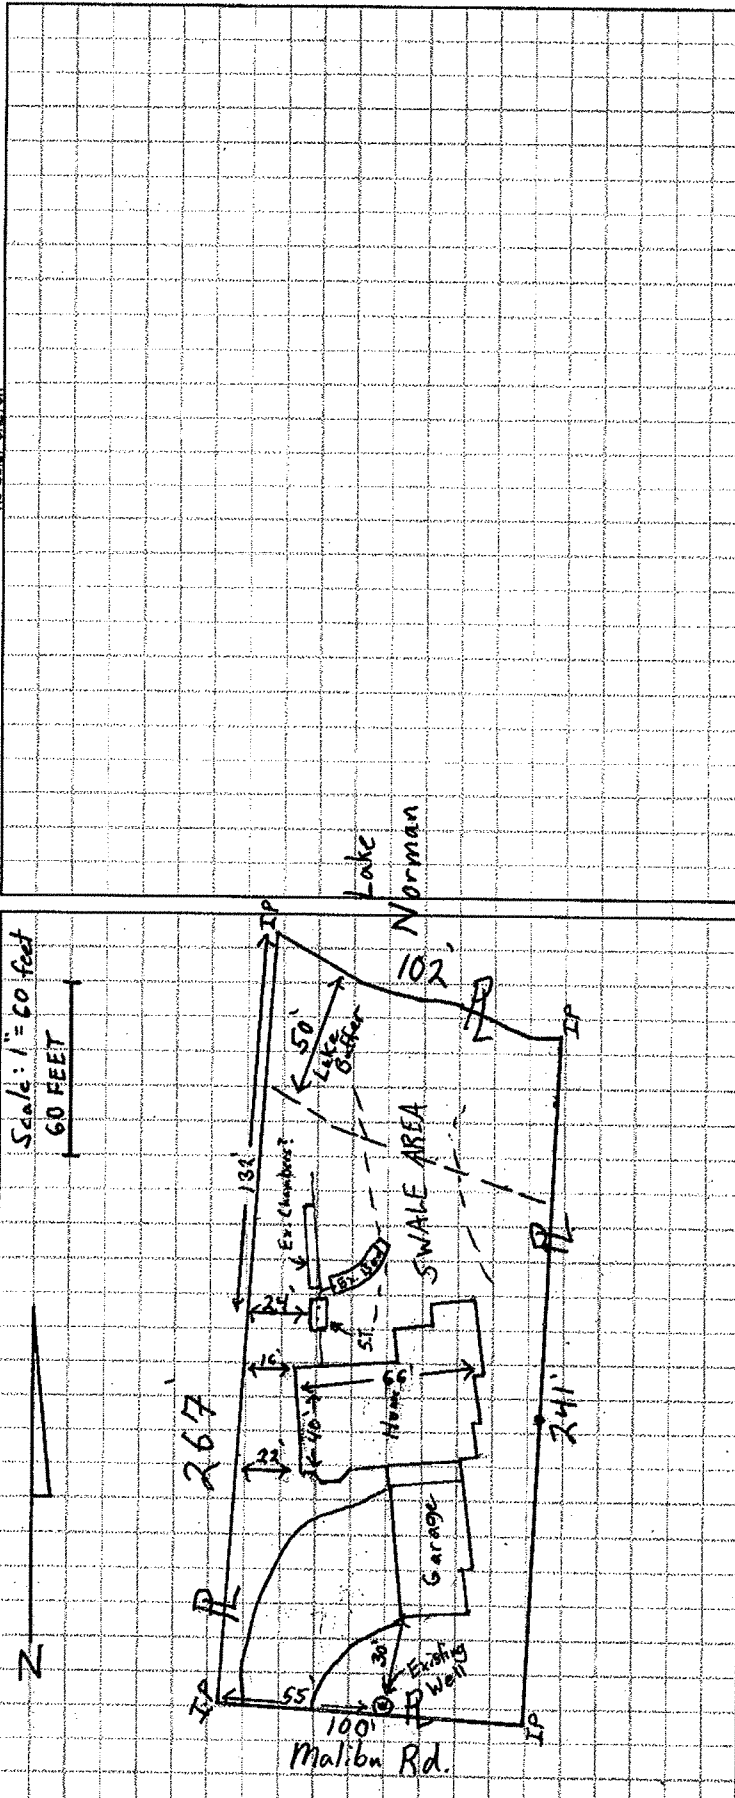

Permit can be suspended or revoked if any false information is supplied toward securing the permit / any unauthorized changes are made to the site / any unauthorized changes are made in the installation of the system. CONTACT A LOCATOR SERVICE PRIOR TO ANY EXCAVATION.
 IMPROVEMENT PERMIT with plan valid without expiration. IMPROVEMENT PERMIT with site plan valid for 60 mos. AUTHORIZATION TO CONSTRUCT valid for period equal to IMPROVEMENT PERMIT—not to exceed 60 mos.

Owner / Applicant Signature: Phillip M. Kidd Installed by: _____
 OPERATION PERMIT by: _____ Date: 2-15-17
 Existing System Inspected by: Ron Stuch Date: 2-13-17
 Applicant (Final Approval) - YELLOW Applicant (Conditional Approval) - PINK