


### Estimated areas

GLA FLOOR 1: 1651 sq. ft, excluded 1498 sq. ft  
 GLA FLOOR 2: 1957 sq. ft, excluded 124 sq. ft  
 GLA FLOOR 3: 0 sq. ft, excluded 1889 sq. ft  
 Total GLA 3608 sq. ft, total scanned area 7037 sq. ft

Complies With Ansi Standards. Approximate Dimensions. Drawing Not To Scale.

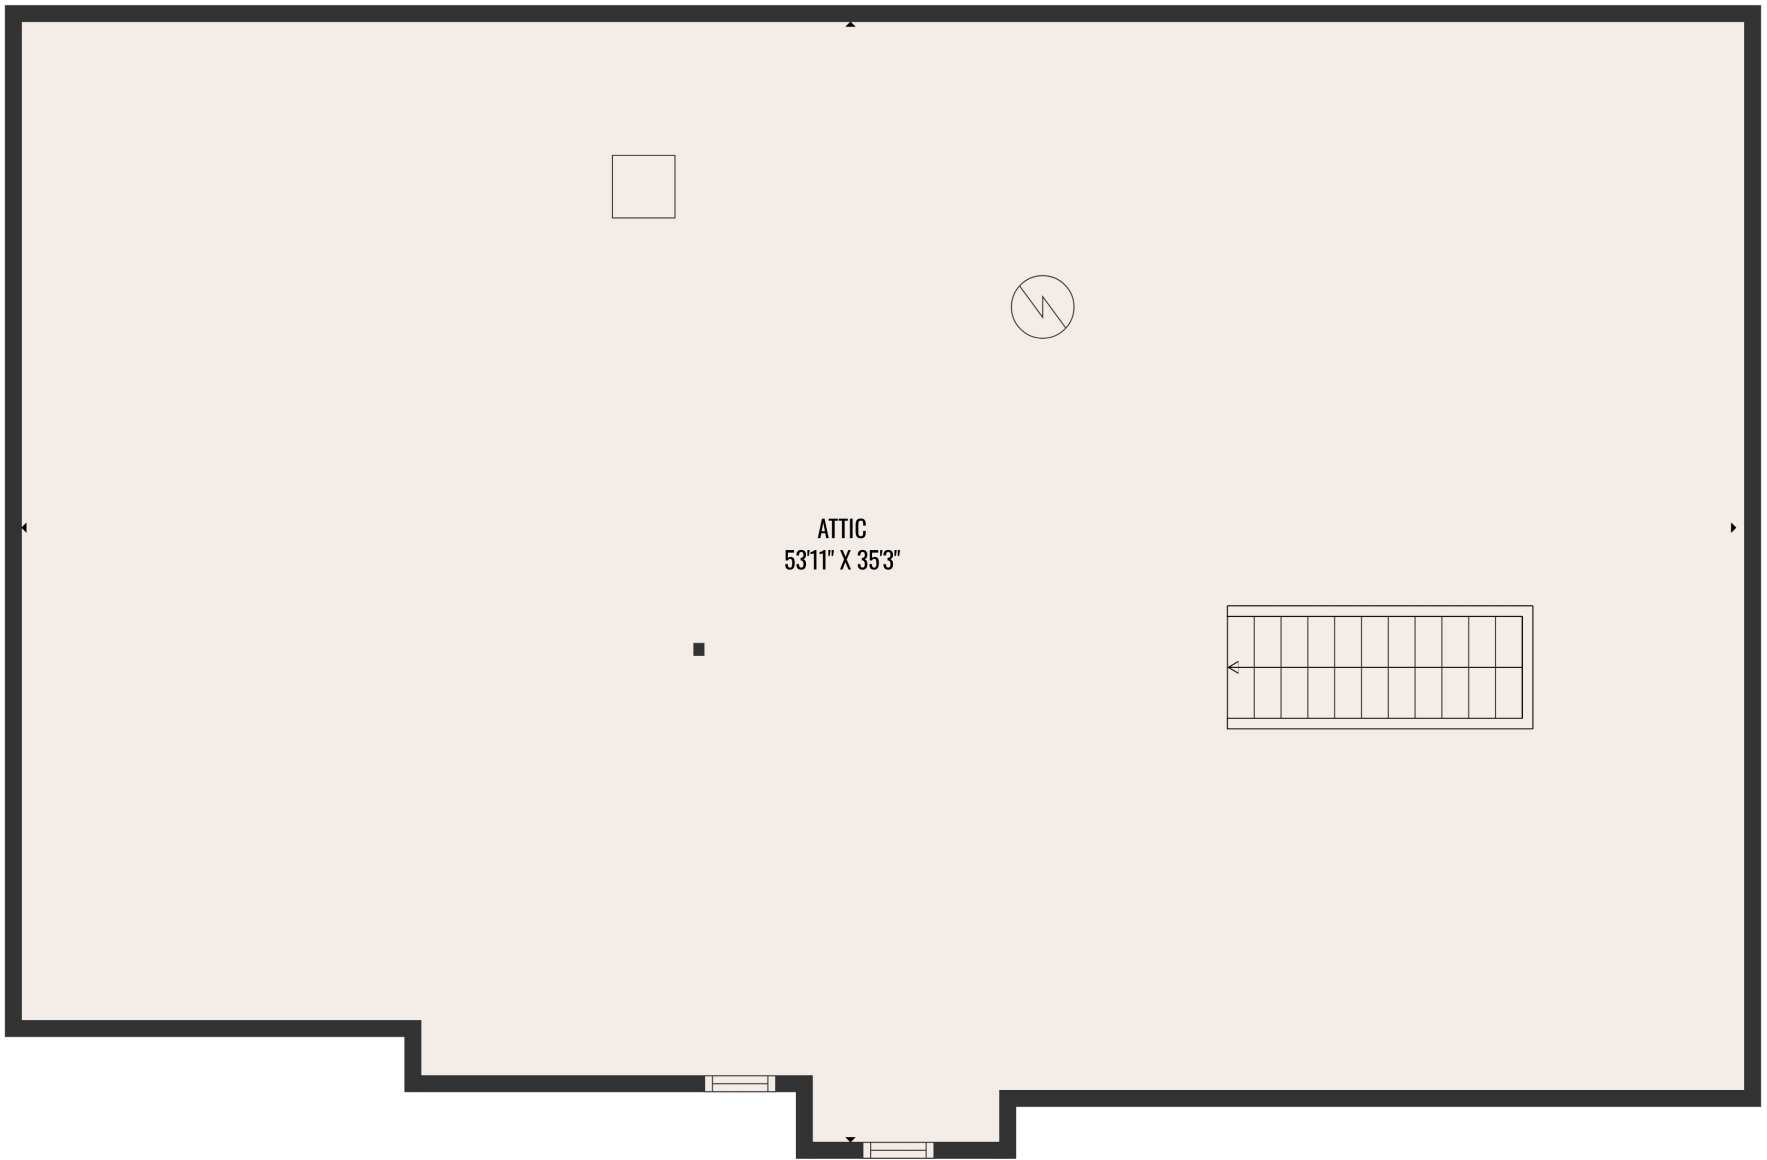

ATTIC  
53'11" X 35'3"

#### Estimated areas

GLA FLOOR 1: 1651 sq. ft, excluded 1498 sq. ft  
GLA FLOOR 2: 1957 sq. ft, excluded 124 sq. ft  
GLA FLOOR 3: 0 sq. ft, excluded 1889 sq. ft  
Total GLA 3608 sq. ft, total scanned area 7037 sq. ft

Complies With Ansi Standards. Approximate Dimensions. Drawing Not To Scale.



**Estimated areas**

GLA FLOOR 1: 1651 sq. ft, excluded 1498 sq. ft  
 GLA FLOOR 2: 1957 sq. ft, excluded 124 sq. ft  
 GLA FLOOR 3: 0 sq. ft, excluded 1889 sq. ft  
 Total GLA 3608 sq. ft, total scanned area 7037 sq. ft

Complies With Ansi Standards. Approximate Dimensions. Drawing Not To Scale.



### Estimated areas

GLA FLOOR 1: 1651 sq. ft, excluded 1498 sq. ft  
 GLA FLOOR 2: 1957 sq. ft, excluded 124 sq. ft  
 GLA FLOOR 3: 0 sq. ft, excluded 1889 sq. ft  
 Total GLA 3608 sq. ft, total scanned area 7037 sq. ft

Complies With Ansi Standards. Approximate Dimensions. Drawing Not To Scale.