




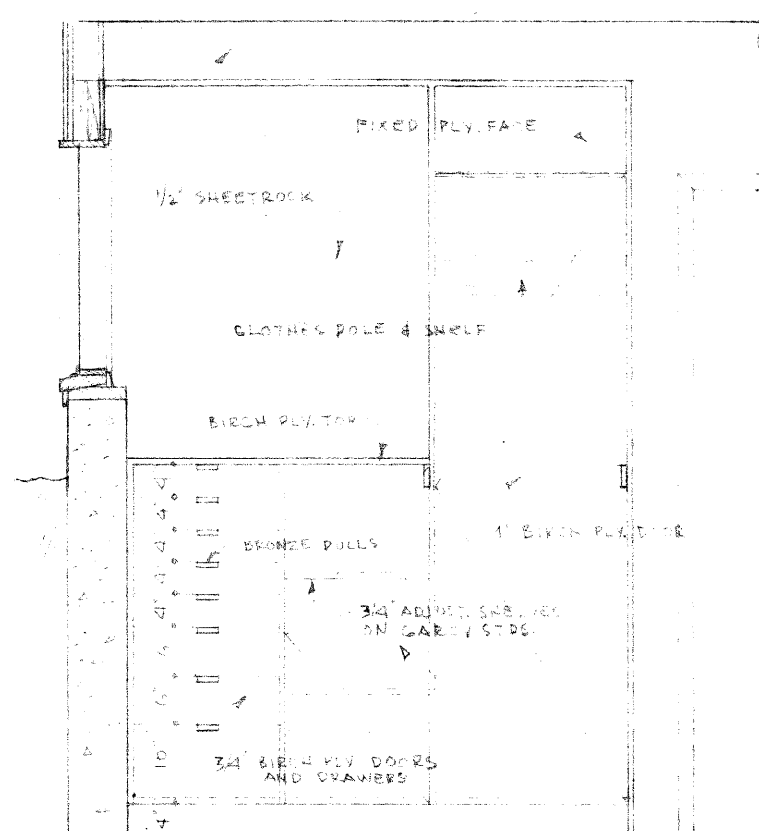


SPARE B.R. CAB.
SCALE 1/2" = 1'-0"

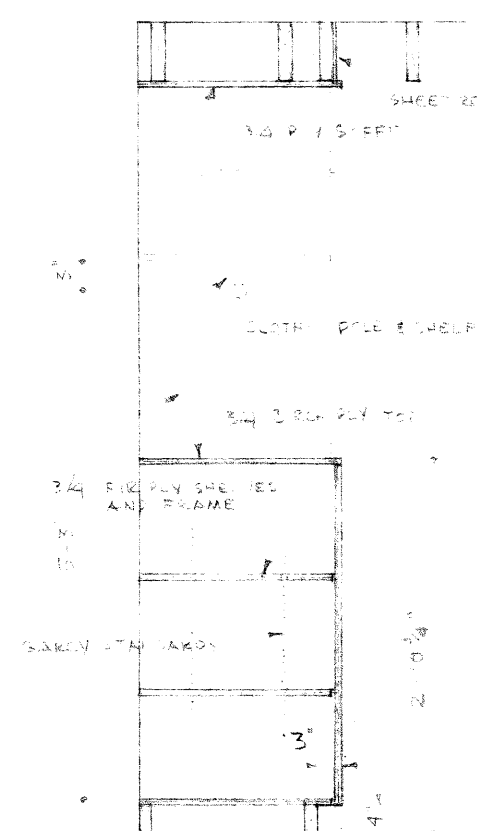


SECTION

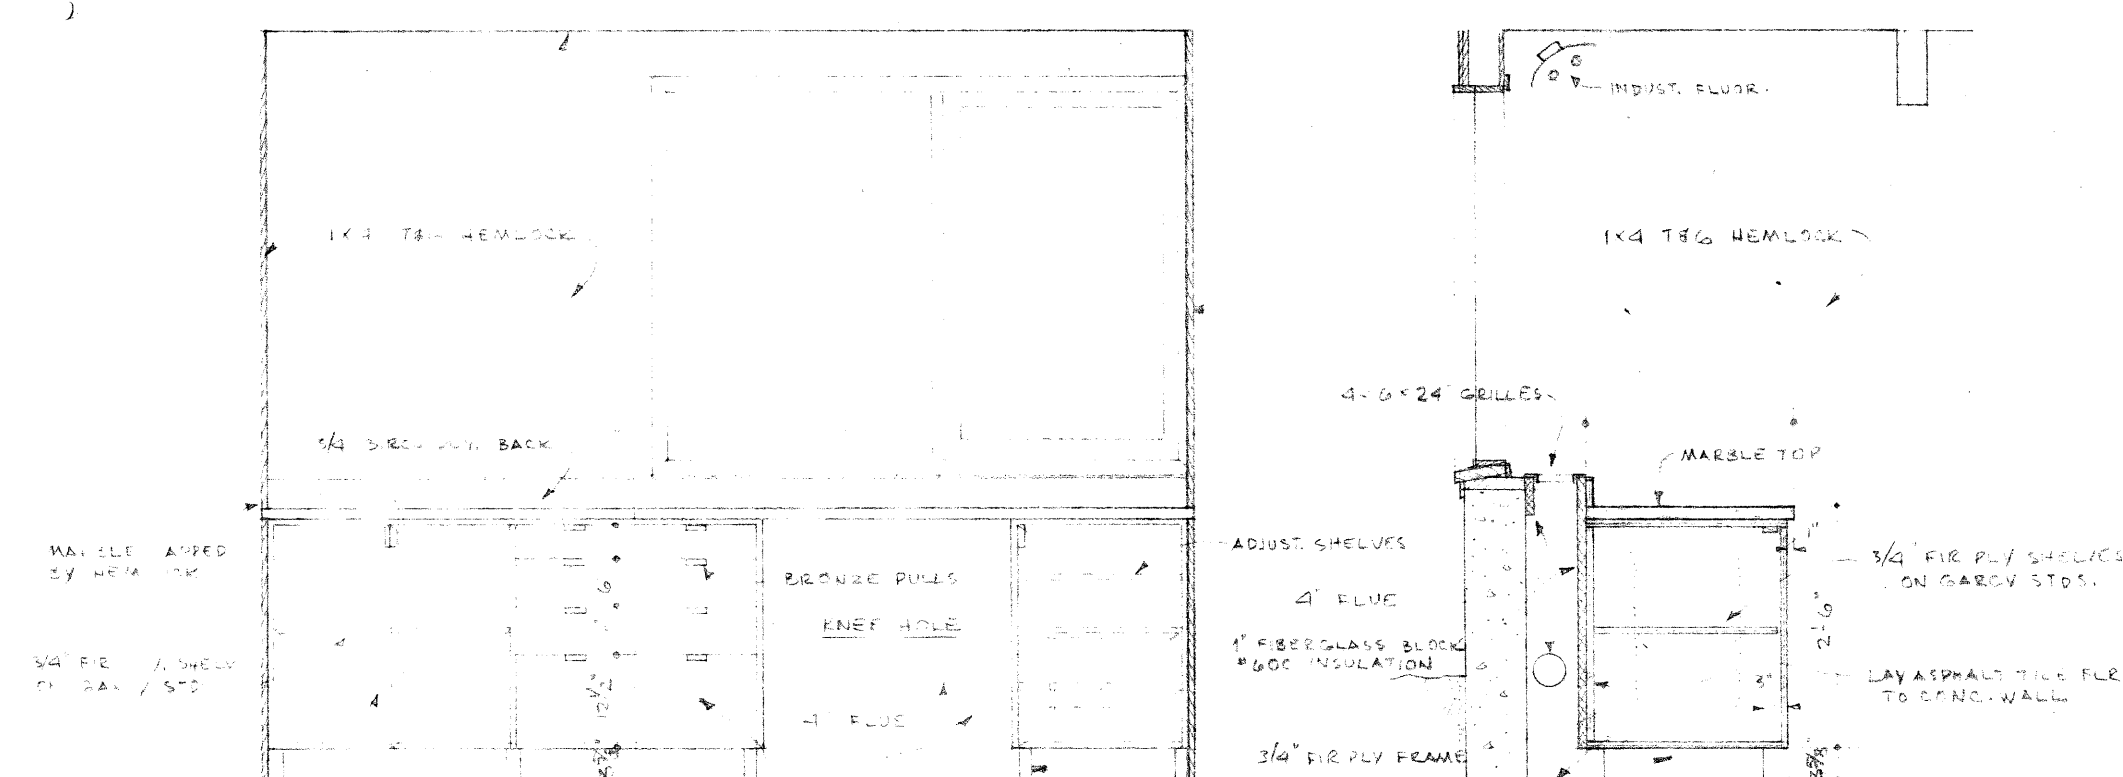


CRAFTS WORK UNIT
SCALE 1/2" = 1'-0"

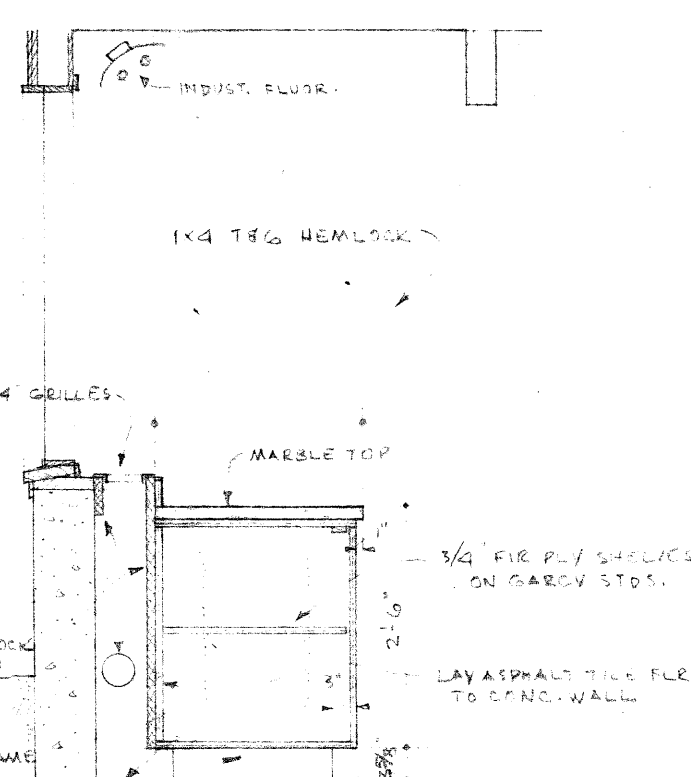


CRAFTS SECTION

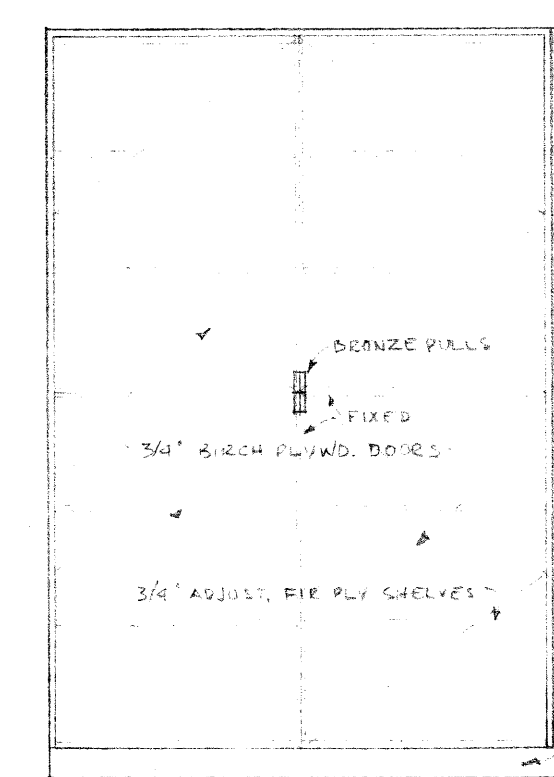

CRAFTS STORAGE
SCALE 1/2" = 1'-0"

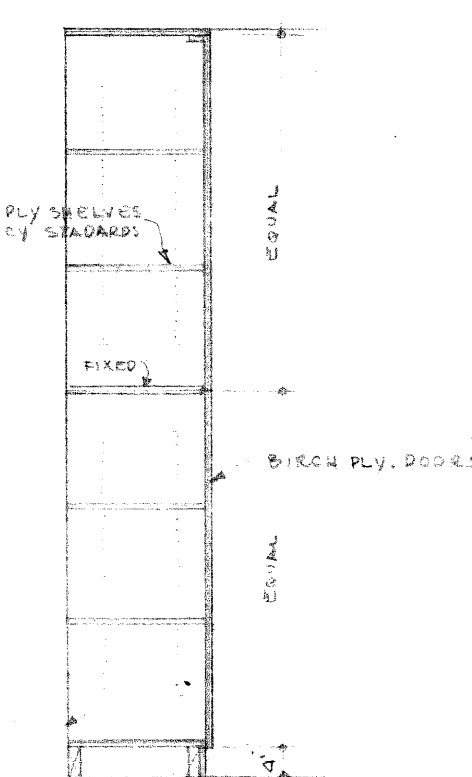


SECTION

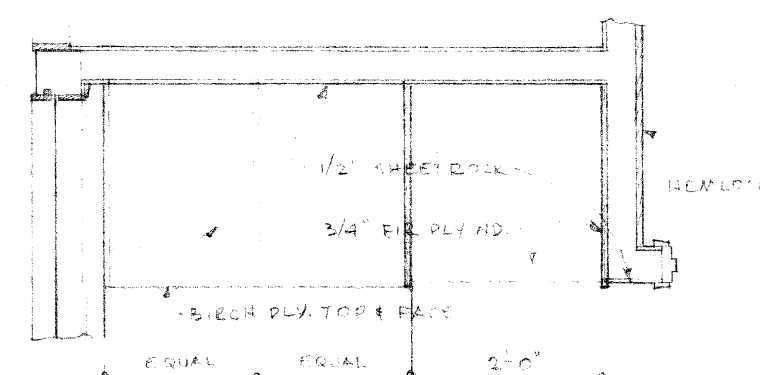


PLAN-SPARE B.R.
SCALE 1/2" = 1'-0"


NOTE: SHEETROCK TO BE SET INTO 1/2" GARD WHERE IT MEETS PLYWOOD, BUT TO BE MADE 1/2" FROM PLYWOOD.

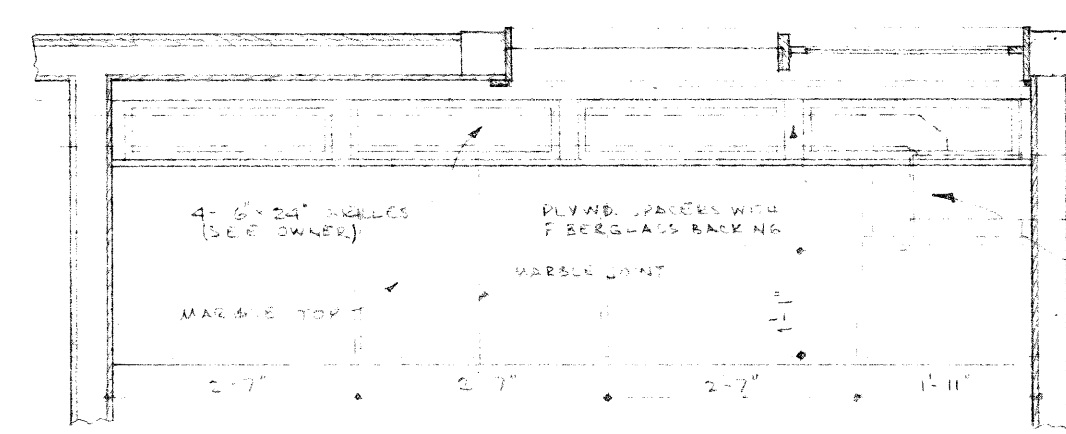


PLAN-CRAFTS WORK UNIT
SCALE 1/2" = 1'-0"

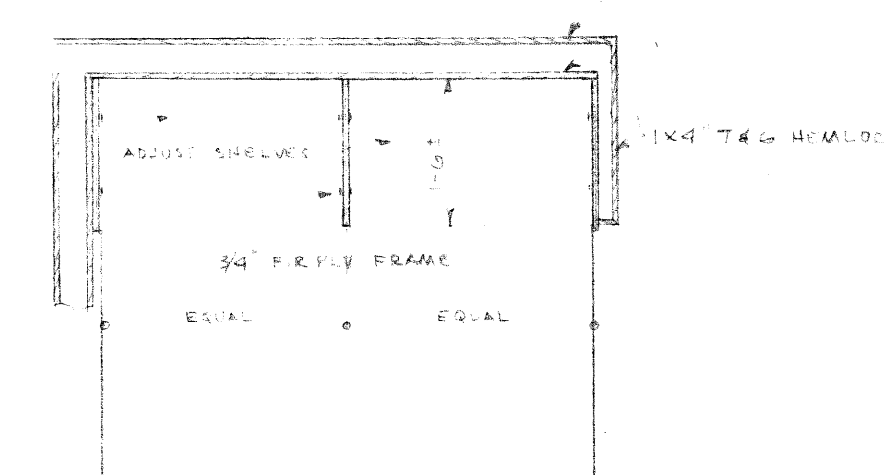


PLAN-CRAFTS STORAGE
SCALE 1/2" = 1'-0"

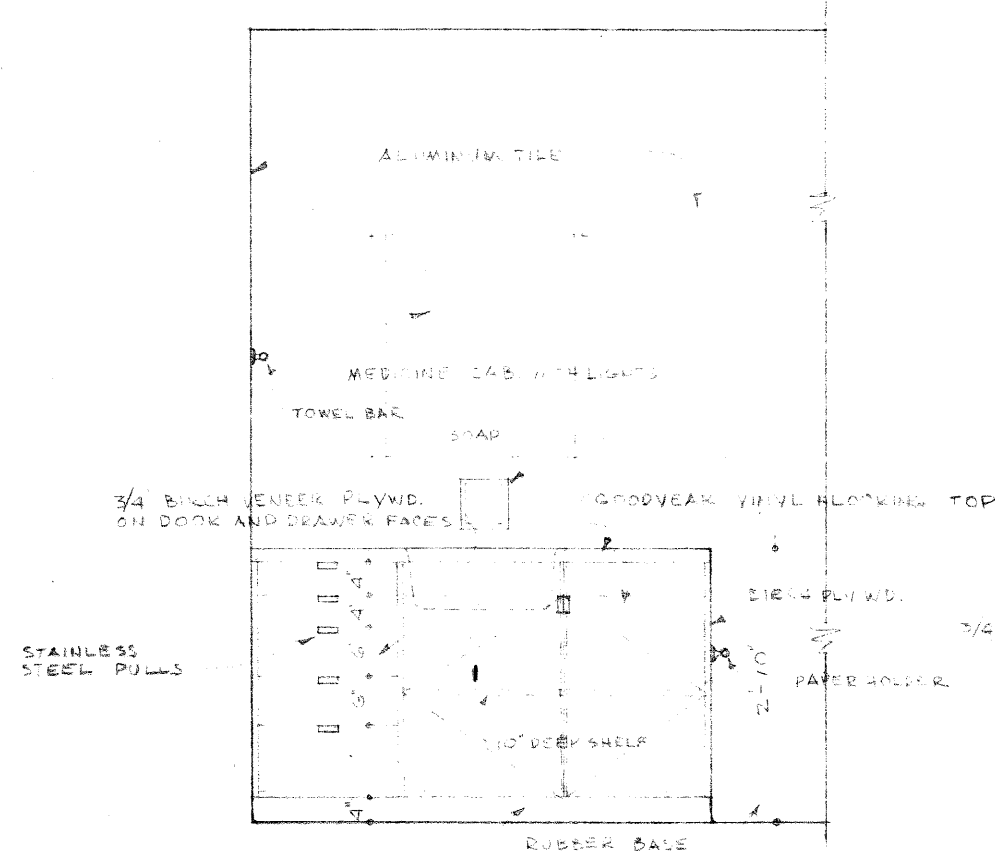


ELEV-UPPER BATH

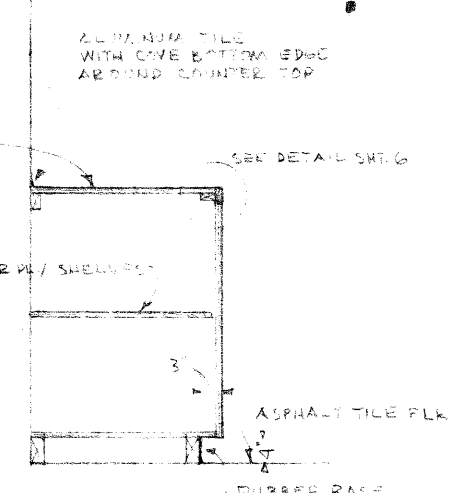


SECTION

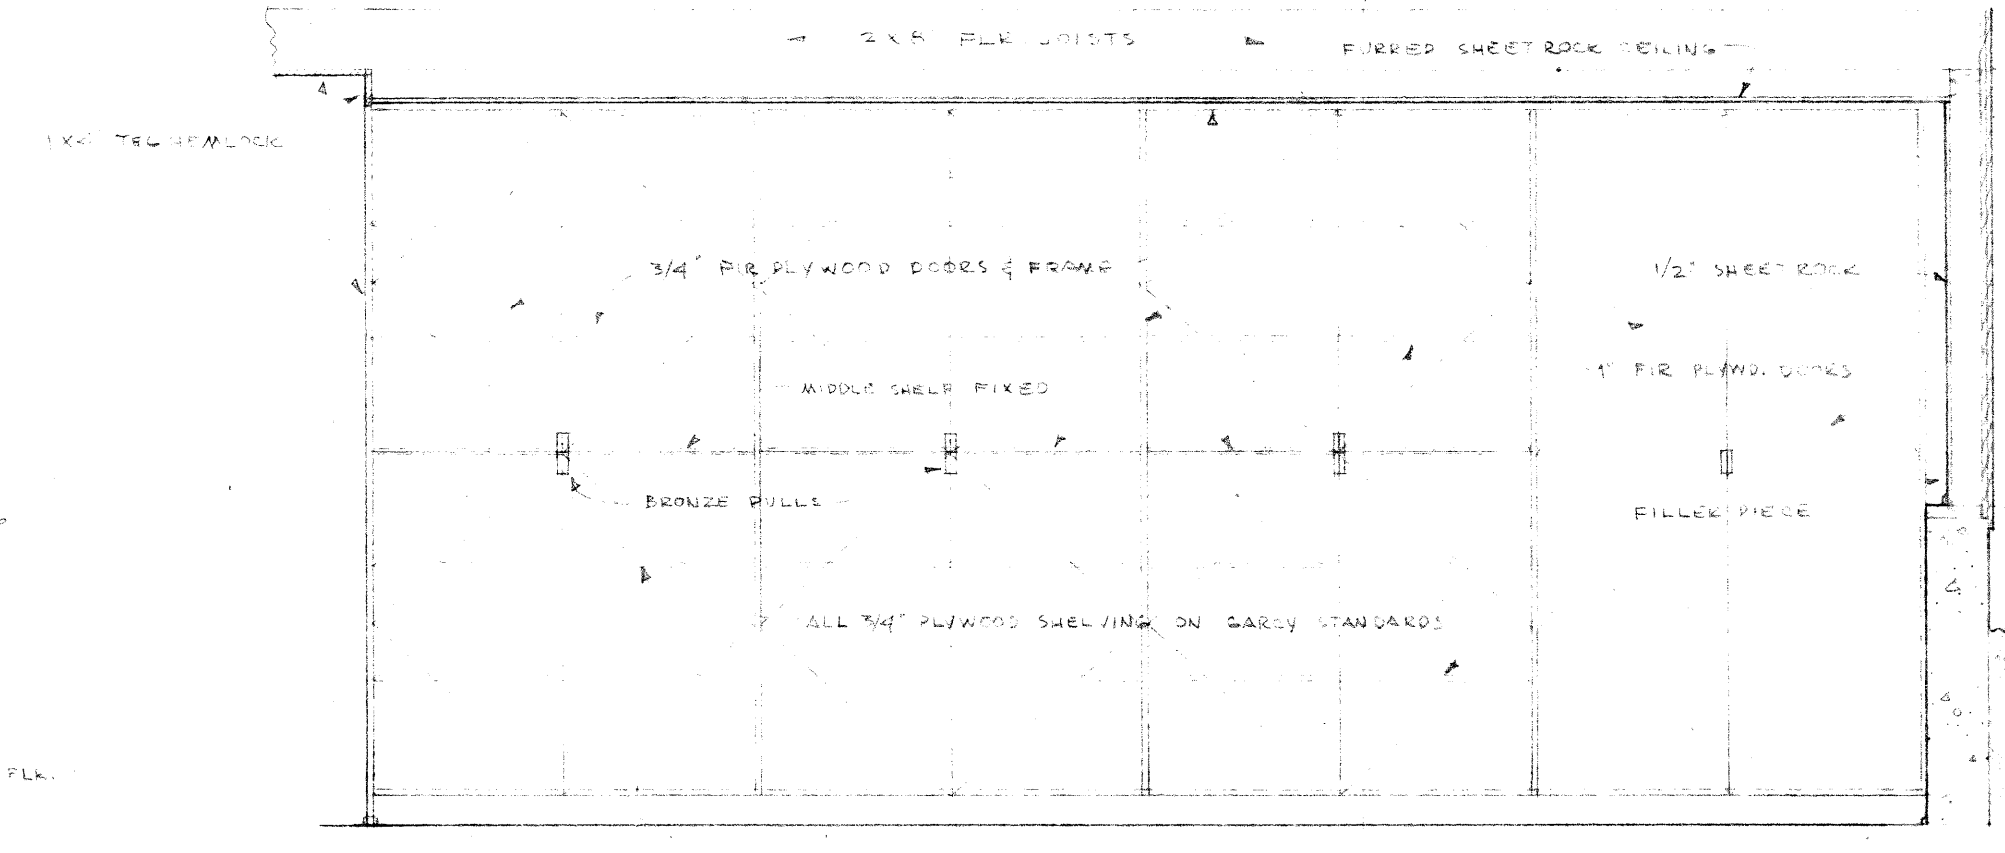


ELEV-LOWER PASSAGE STORAGE
SCALE 1/2" = 1'-0"

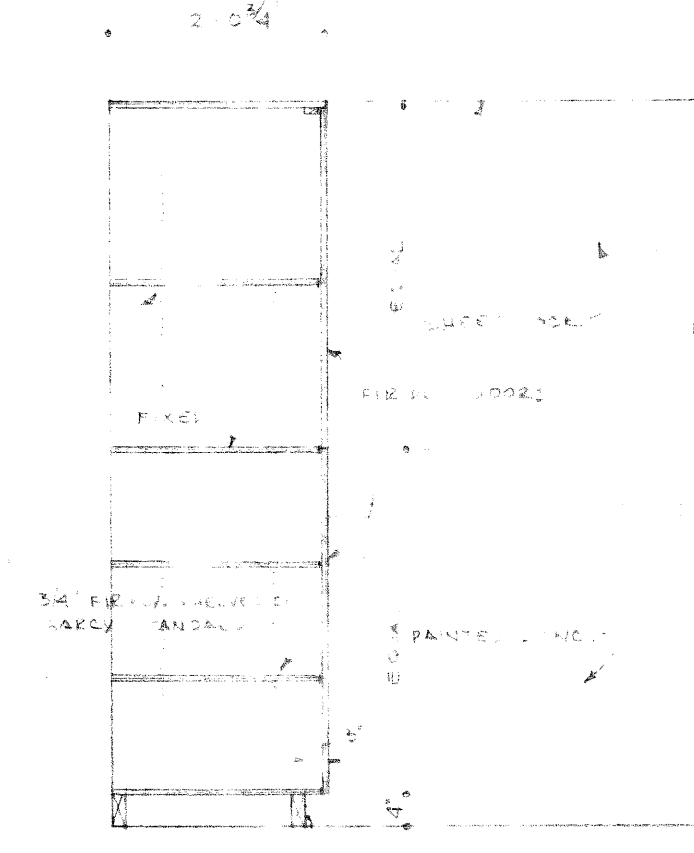


SECTION

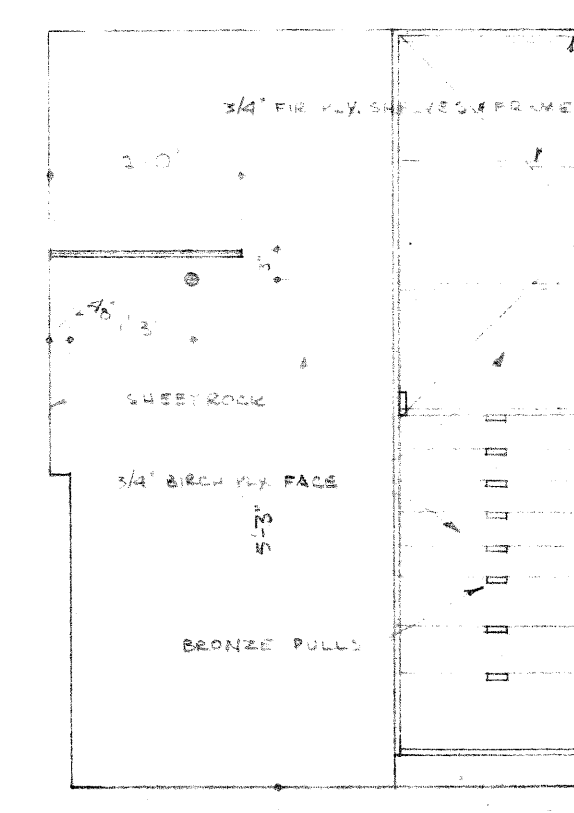


BUNK RM. CLOSET
SCALE 1/2" = 1'-0"

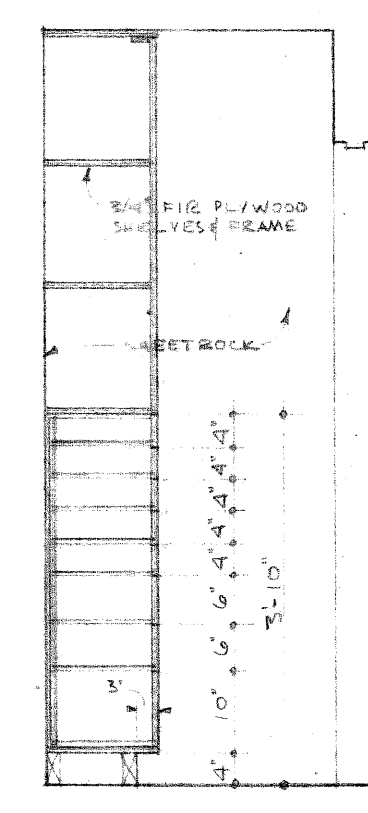


SECTION

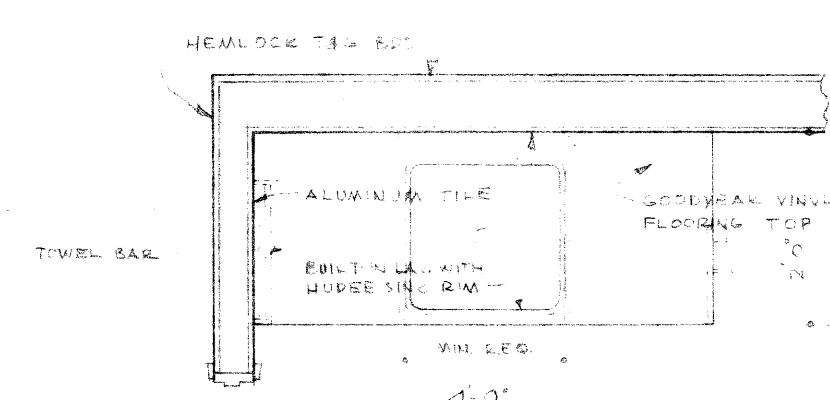

PLAN-UPPER BATH
SCALE 1/2" = 1'-0"

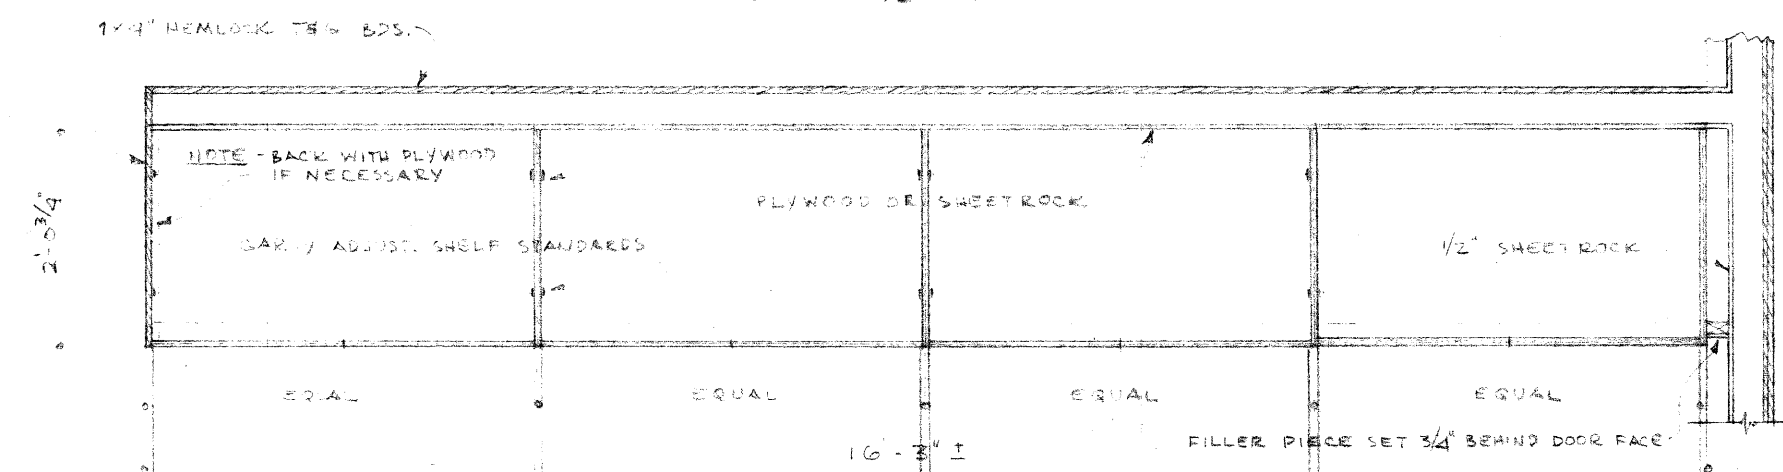

PLAN-LOWER PASSAGE STORAGE
SCALE 1/2" = 1'-0"

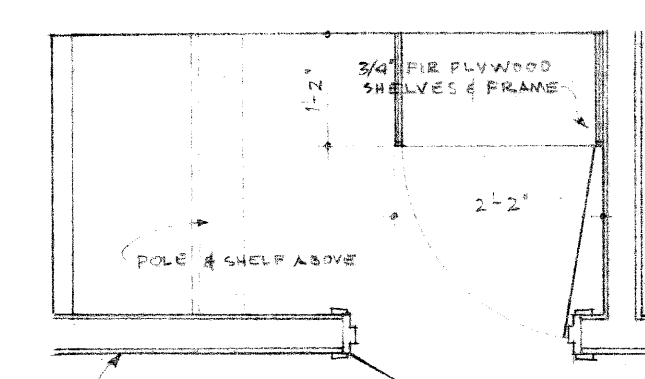

PLAN-BUNK RM. CLOSET
SCALE 1/2" = 1'-0"

INTERIOR ELEV. & CABINET DET.

MOUNTAIN HOUSE FOR
MR. & MRS. J. DONALD KROEKER
MILWAUKIE HEIGHTS, OREGON

THE OFFICE OF
PIETRO BELLUSCHI - ARCHITECT
1343 S. W. JOHNSON STREET - PORTLAND 1, OREGON

DATE AS SHOWN	REVISIONS	DATE
1202		

8