


Estimated areas

GLA FLOOR 1: 1093 sq. ft, excluded 1040 sq. ft
 GLA FLOOR 2: 1286 sq. ft, excluded 90 sq. ft
 GLA FLOOR 3: 676 sq. ft, excluded 199 sq. ft
 Total GLA 3055 sq. ft, total scanned area 4384 sq. ft

COMPLIES WITH ANSI STANDARDS. APPROXIMATE DIMENSIONS. DRAWING NOT TO SCALE.

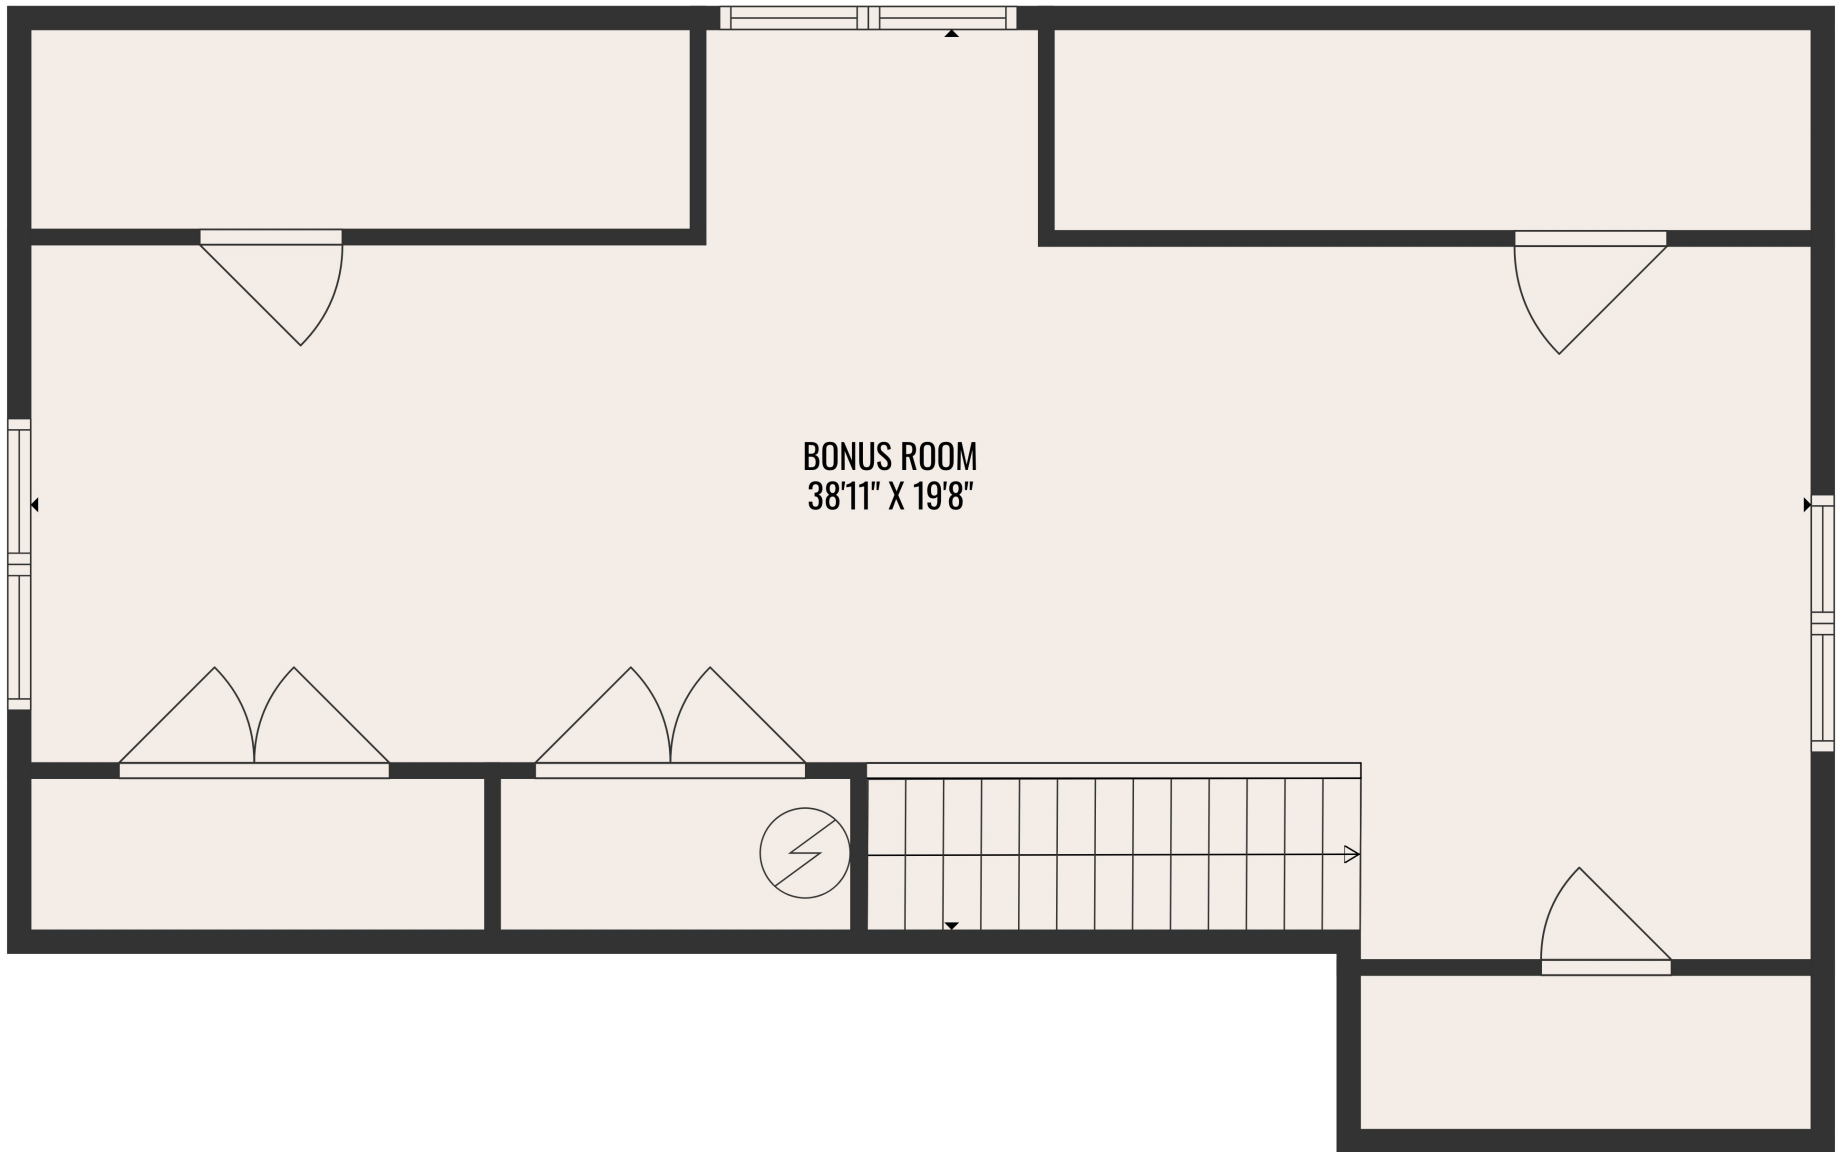


BONUS ROOM
38'11" X 19'8"

Estimated areas

GLA FLOOR 1: 1093 sq. ft, excluded 1040 sq. ft
GLA FLOOR 2: 1286 sq. ft, excluded 90 sq. ft
GLA FLOOR 3: 676 sq. ft, excluded 199 sq. ft
Total GLA 3055 sq. ft, total scanned area 4384 sq. ft

COMPLIES WITH ANSI STANDARDS. APPROXIMATE DIMENSIONS. DRAWING NOT TO SCALE.

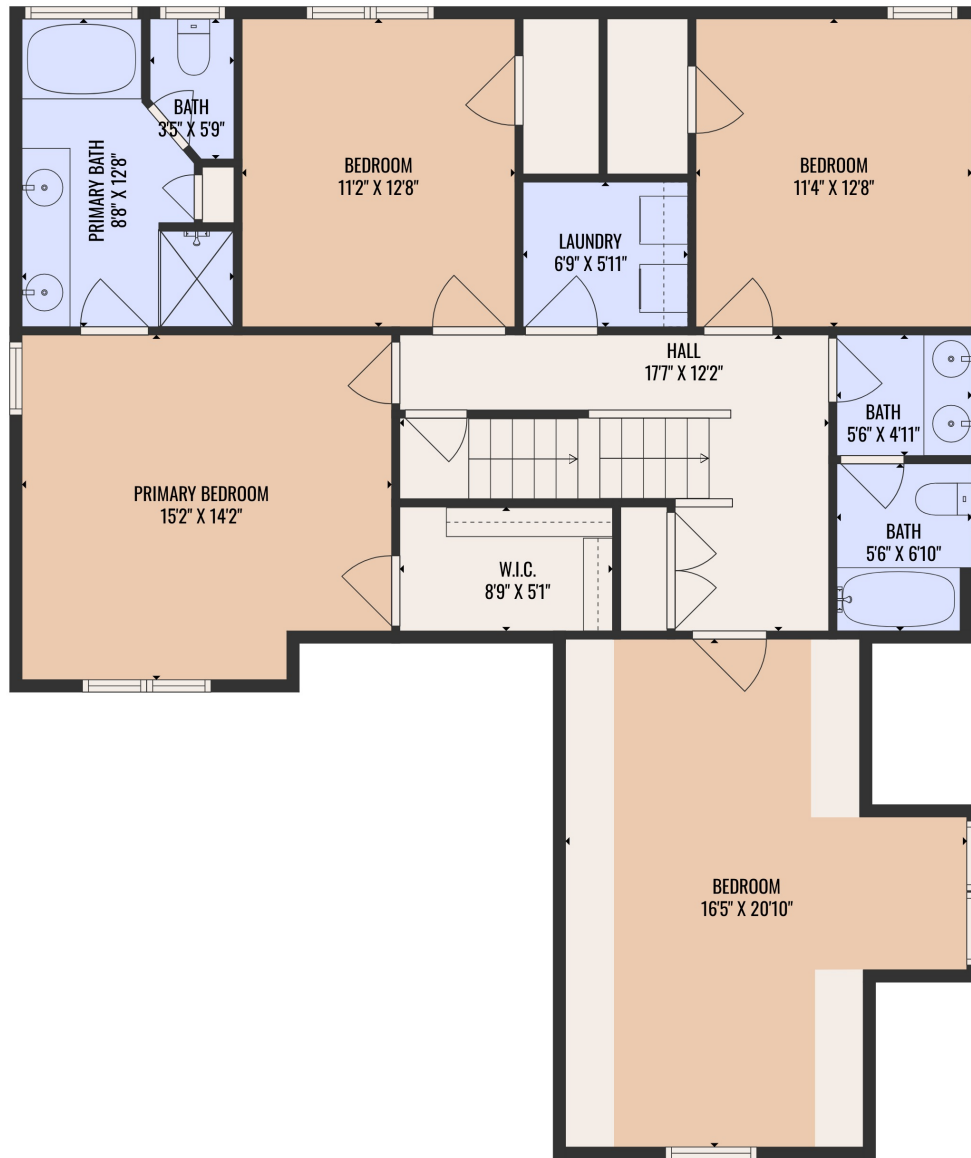

Estimated areas

GLA FLOOR 1: 1093 sq. ft, excluded 1040 sq. ft
 GLA FLOOR 2: 1286 sq. ft, excluded 90 sq. ft
 GLA FLOOR 3: 676 sq. ft, excluded 199 sq. ft
 Total GLA 3055 sq. ft, total scanned area 4384 sq. ft

COMPLIES WITH ANSI STANDARDS. APPROXIMATE DIMENSIONS. DRAWING NOT TO SCALE.



Estimated areas

GLA FLOOR 1: 1093 sq. ft, excluded 1040 sq. ft
 GLA FLOOR 2: 1286 sq. ft, excluded 90 sq. ft
 GLA FLOOR 3: 676 sq. ft, excluded 199 sq. ft
 Total GLA 3055 sq. ft, total scanned area 4384 sq. ft

COMPLIES WITH ANSI STANDARDS. APPROXIMATE DIMENSIONS. DRAWING NOT TO SCALE.