

**DORIE GLOVER  
RESIDENCE**

112 SWITZERLAND  
TRAIL RD, NEDERLAND  
CO, 80466

This document contains proprietary information belonging to Caddis, or its affiliated companies and shall be used only for the purpose for which it was supplied with the prior written consent of Caddis pc.

Full Size: 0' 1' 2'

Date: Issue Date


Project: Project Number

Archive:

Plot Date: 12/17/2020 1:49:36 PM

Revisions:


Rev#	Date	Description

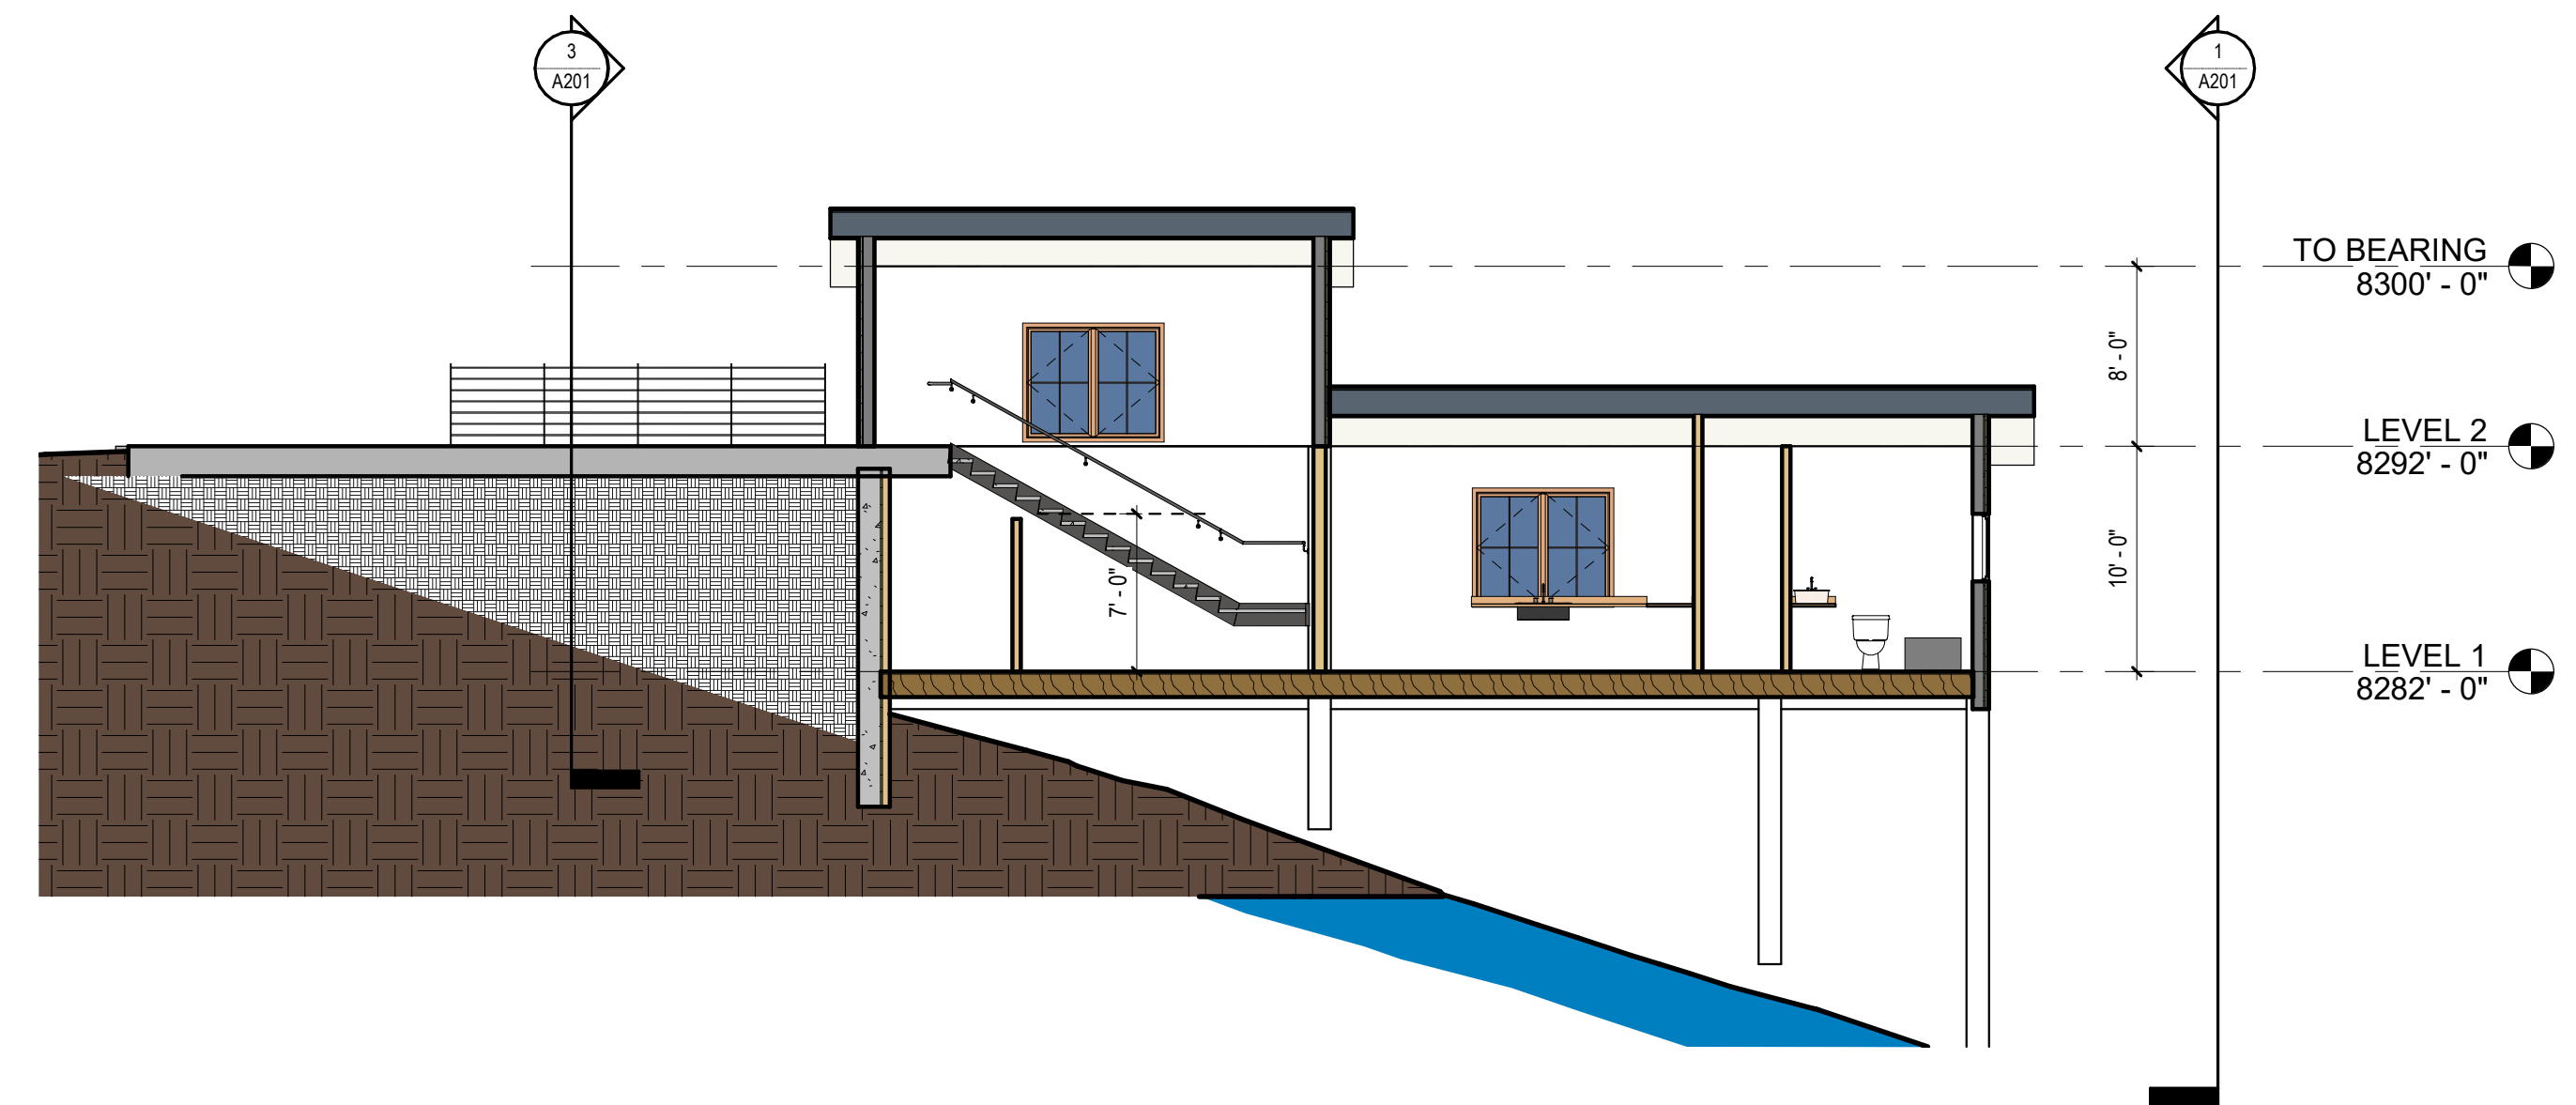


5 Section 1  
1/8" = 1'-0"




4 SOUTH ELEVATION  
1/8" = 1'-0"

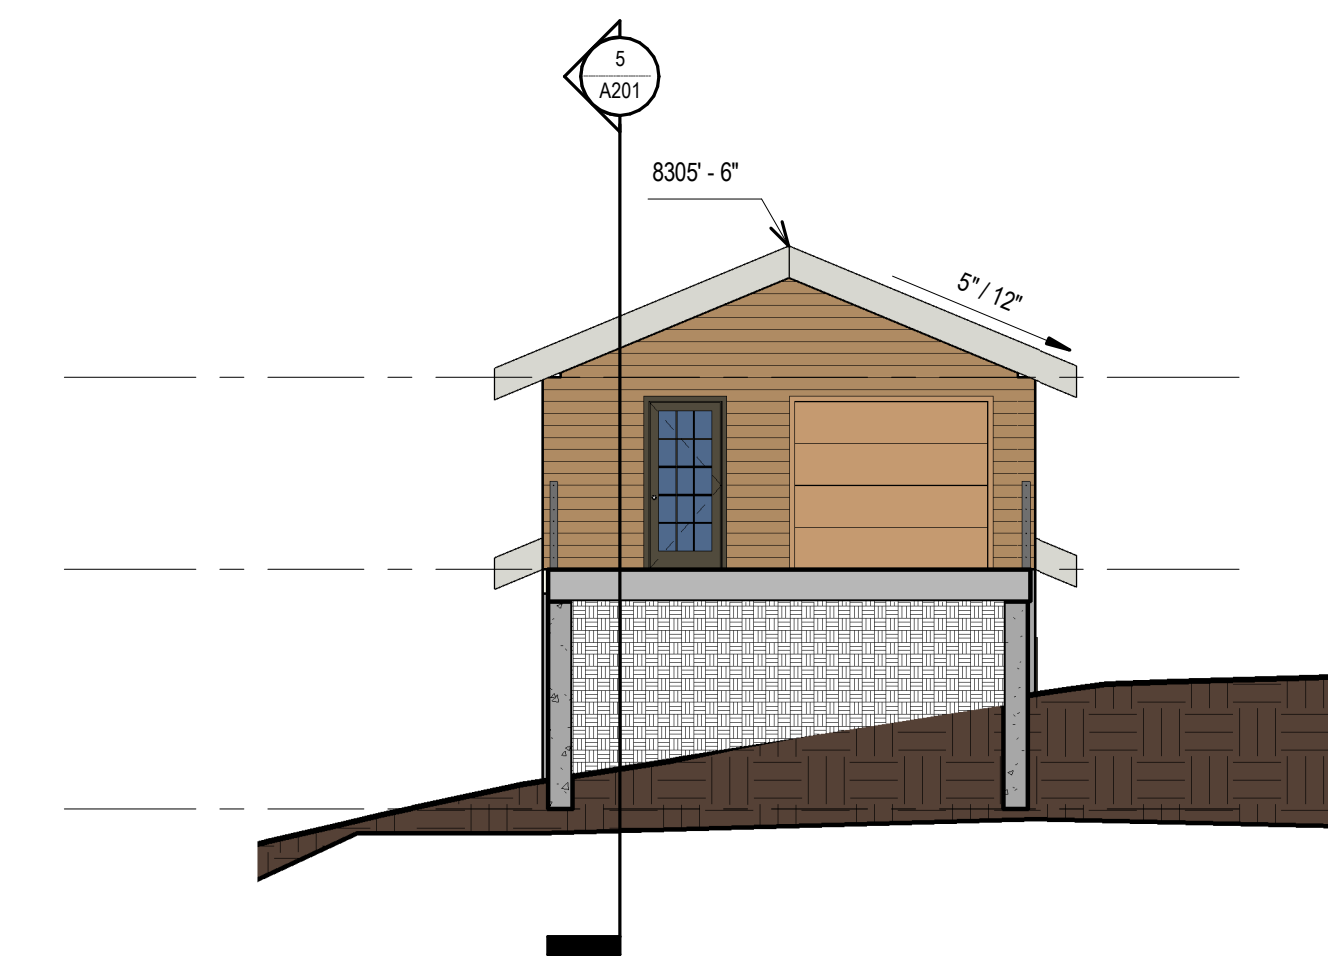


3 WEST ELEVATION  
1/8" = 1'-0"

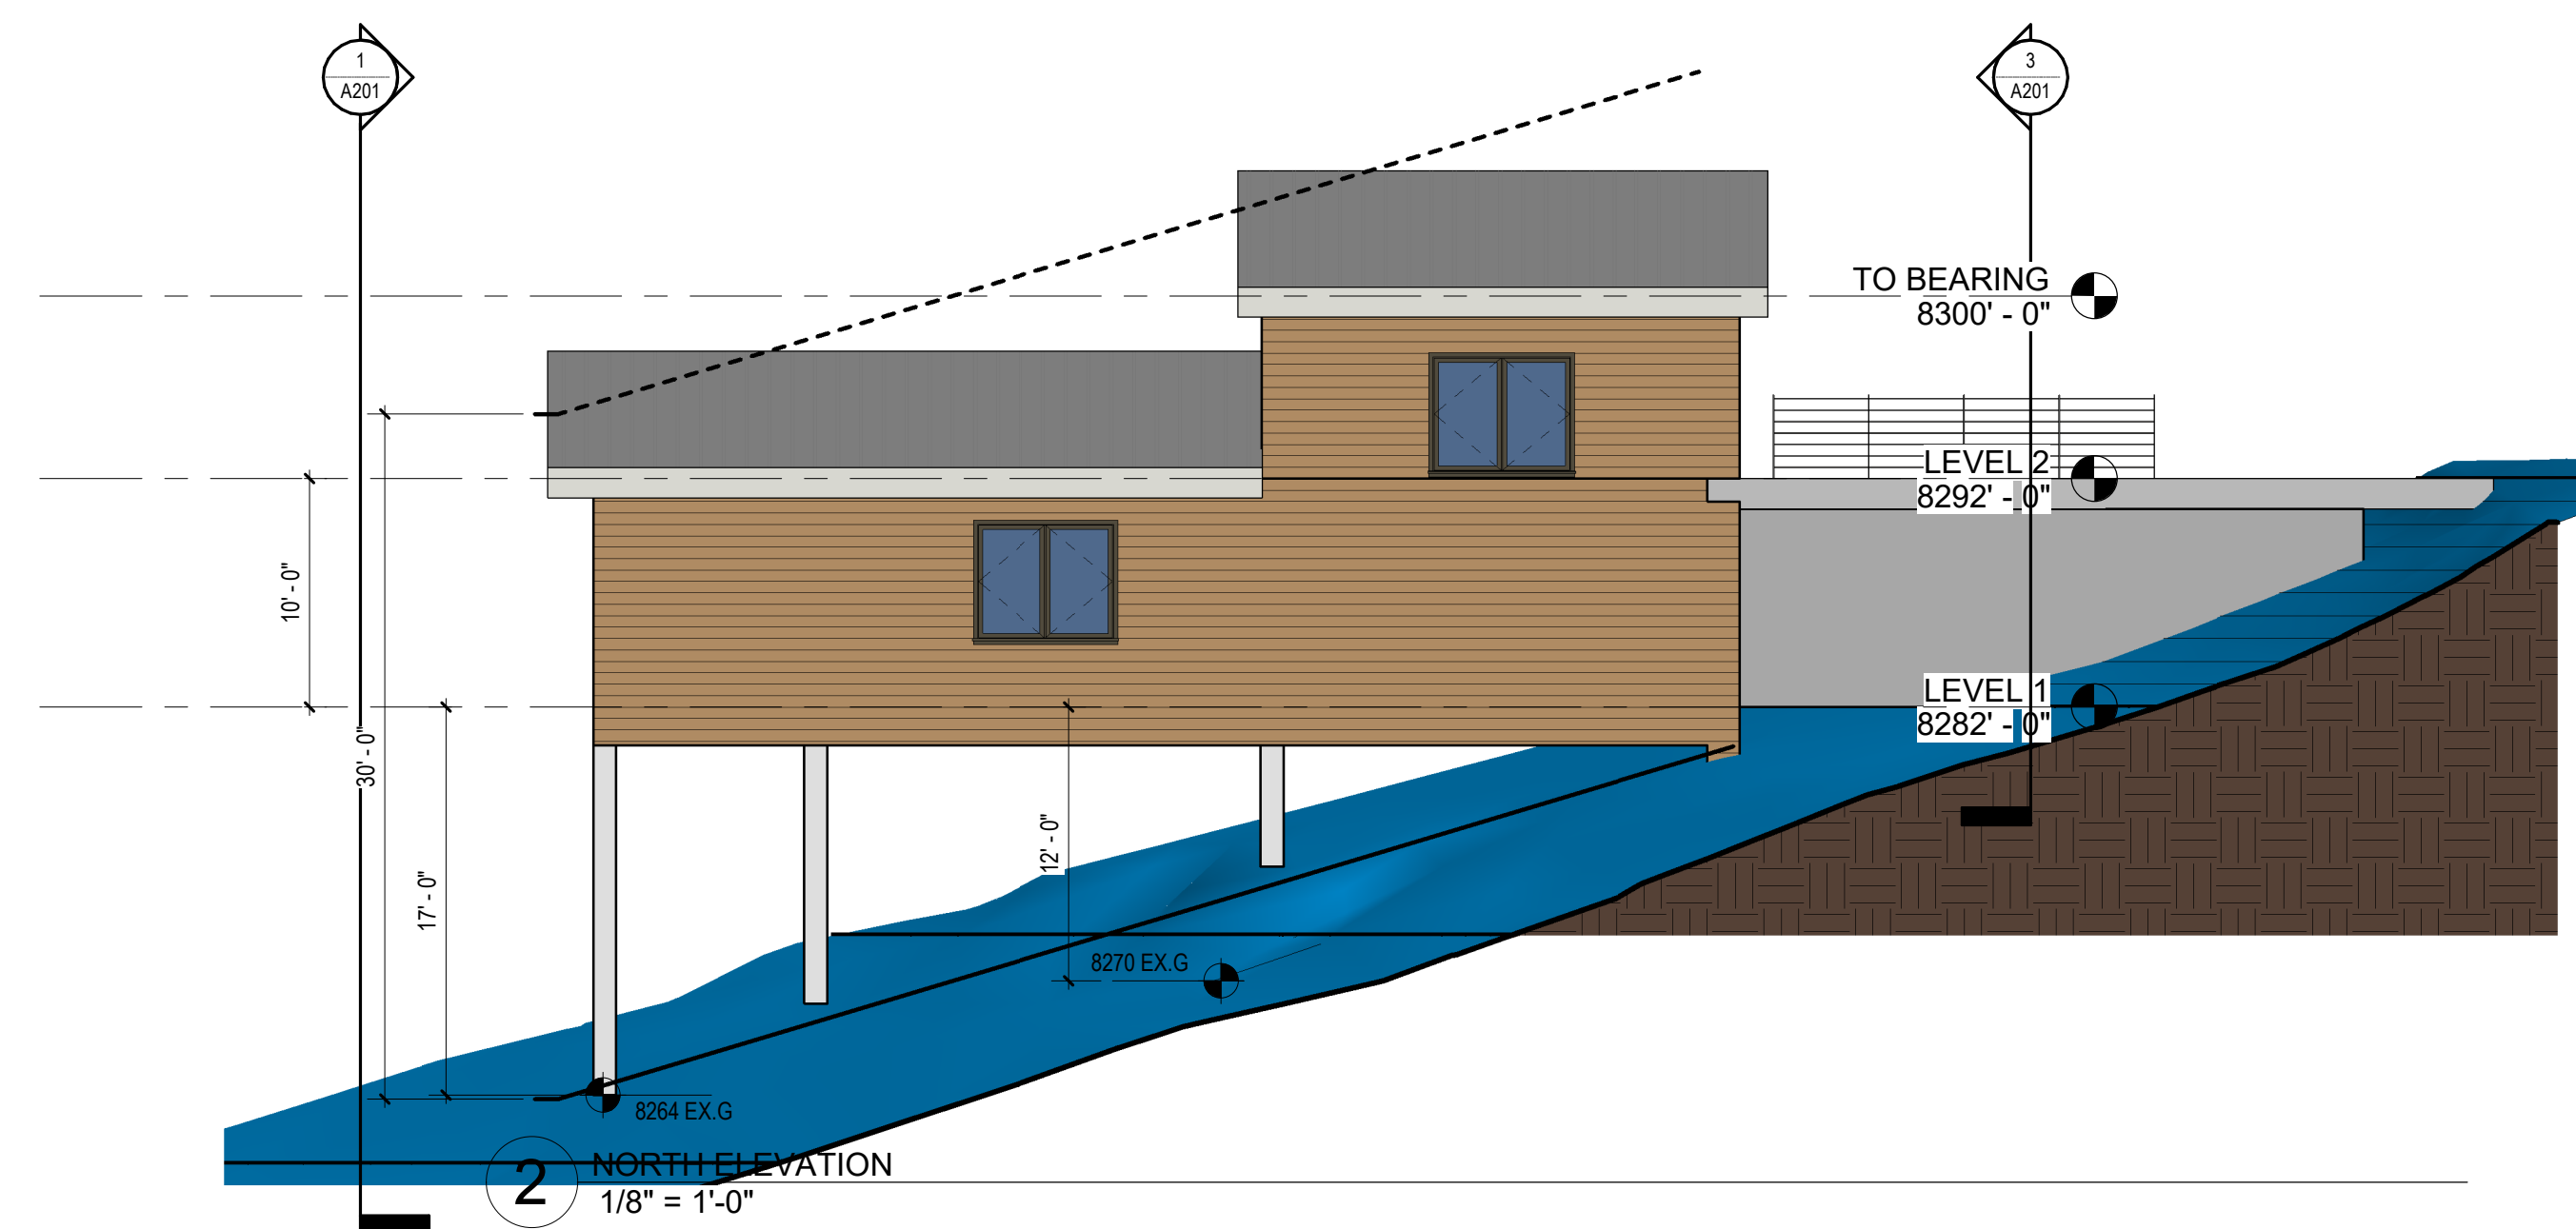

2 NORTH ELEVATION  
1/8" = 1'-0"

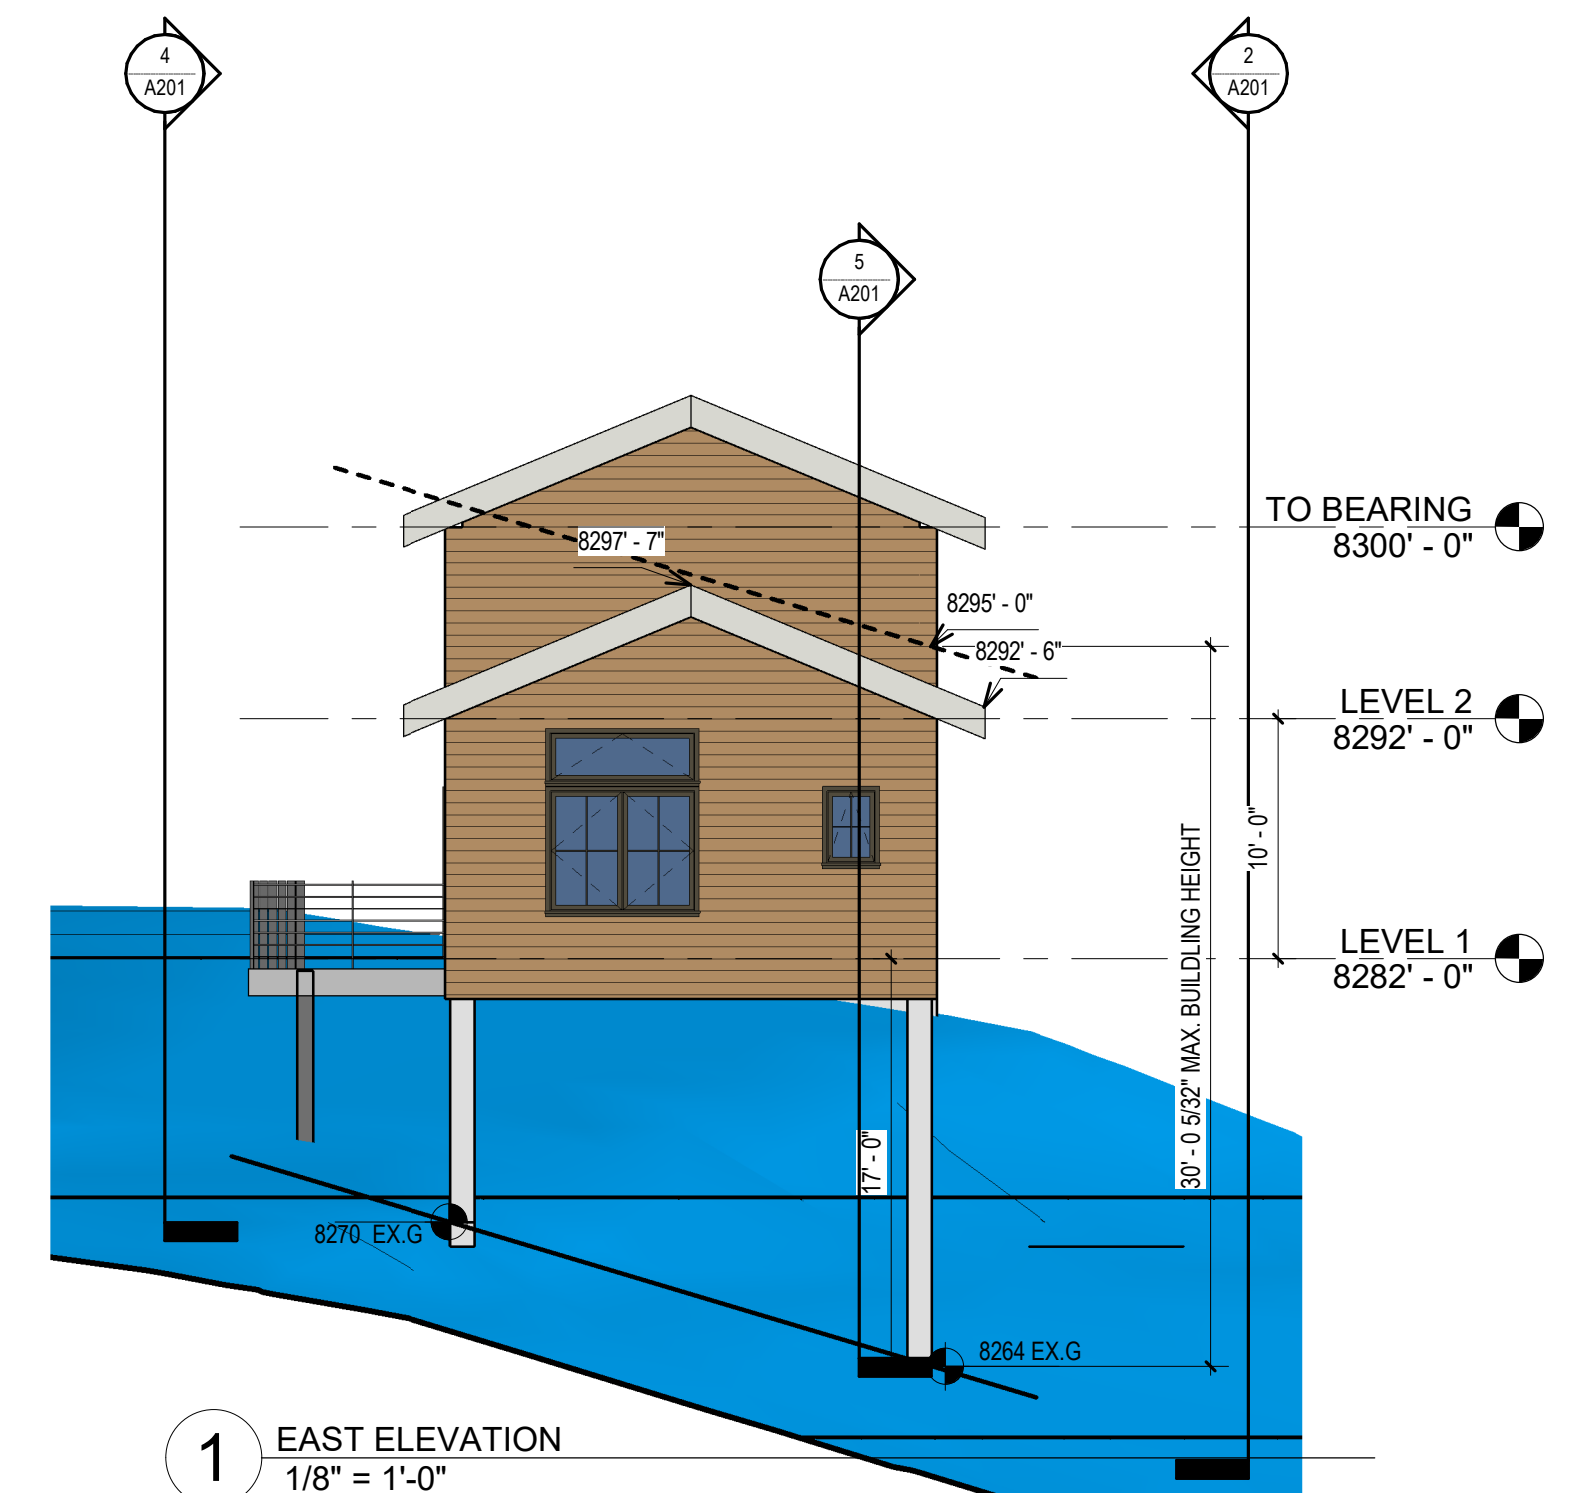

1 EAST ELEVATION  
1/8" = 1'-0"

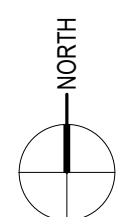

**DRAFT**  
CONCEPT  
DESIGN

EXTERIOR ELEVATIONS

A201