


ROOM FINISH SCHEDULE							
ROOM NAME	FLOORING	CEILING	FINISH	MATERIAL	CEILING HEIGHT	WALL COVERING	BASEBOARD
BATHROOM	CONCRETE SLAB	PAINTED	5/8"	DRYWALL	11'	FLAT CLG	1/2" DRYWALL WOOD 1/4 ROUND
COAT CLOSET	CONCRETE SLAB	PAINTED	5/8"	DRYWALL	11'	FLAT CLG	1/2" DRYWALL WOOD 1/4 ROUND
ENTERTAINMENT MEDIA	CONCRETE SLAB	PAINTED	5/8"	DRYWALL	14'	FLAT CLG	1/2" DRYWALL WOOD 1/4 ROUND
HALLWAY	CONCRETE SLAB	PAINTED	5/8"	DRYWALL	11'	FLAT CLG	1/2" DRYWALL WOOD 1/4 ROUND
KITCHEN	CONCRETE SLAB	PAINTED	5/8"	DRYWALL	14'	FLAT CLG	1/2" DRYWALL WOOD 1/4 ROUND
MECHANICAL ROOM	CONCRETE SLAB	PAINTED	5/8"	DRYWALL	11'	FLAT CLG	1/2" DRYWALL WOOD 1/4 ROUND
UNFINISHED GARAGE	CONCRETE SLAB	PAINTED	5/8"	DRYWALL	14'	FLAT CLG	1/2" DRYWALL WOOD 1/4 ROUND
UPPER LOFT	1/4" PLYWOOD	PAINTED	5/8"	DRYWALL	6'-11"	FLAT CLG	1/2" DRYWALL WOOD 1/4 ROUND

OPENING SCHEDULE OPTION A		
SIZE	HINGE	COUNT
2468 INTERIOR DOOR	L	1
2668 INTERIOR DOOR	R	1
3030 SH WINDOW		5
3068 (GARAGE/HOUSE DOOR)	R	1
3068 EXTERIOR DOOR (UNFINISHED GARAGE)	L	1
4068 BIFOLD INTERIOR DOOR	LR	1
6020 TRANSOM WINDOW	N	2
8090 OHGD 6-LITE WAYNE DALTON	U	1

AREA SCHEDULE		
NAME	AREA	
FINISHED MAIN LEVEL	1502 sq ft	FL
LOFT OPTION A	231 sq ft	FL
LOFT OPTION B	649 sq ft	FL
UNFINISHED MAIN LEVEL	1482 sq ft	FL

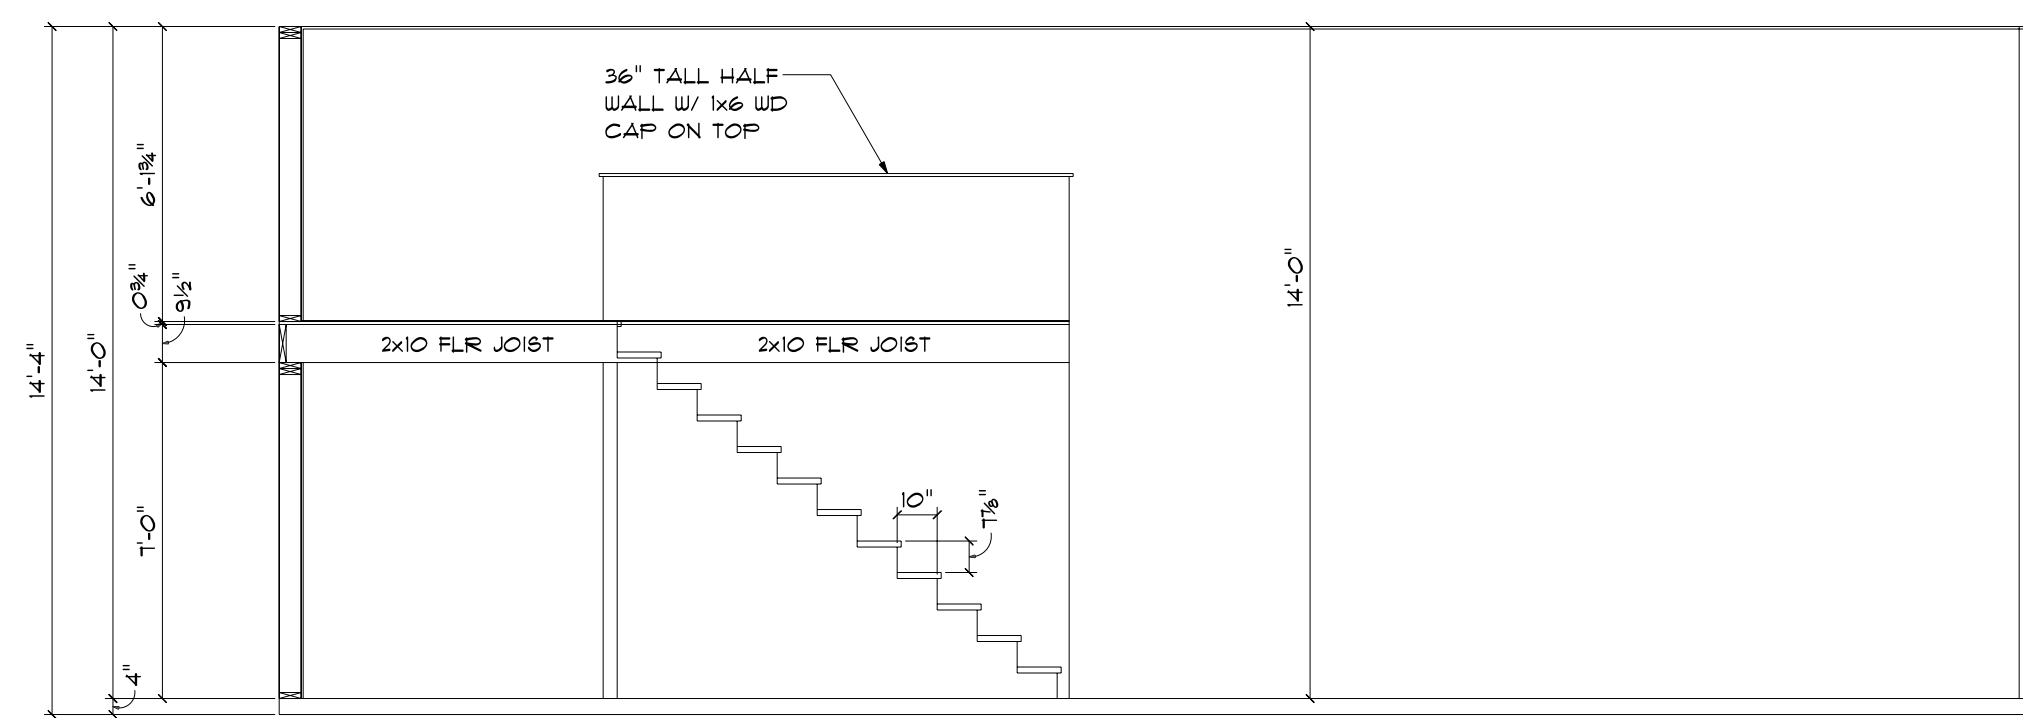

MAIN OPTION C
SCALE: 1/4" = 1'-0"

