


### Estimated areas

GLA FLOOR 1: 1230 sq. ft, excluded 867 sq. ft  
 GLA FLOOR 2: 1659 sq. ft, excluded 77 sq. ft  
 GLA FLOOR 3: 0 sq. ft, excluded 1187 sq. ft  
 Total GLA 2889 sq. ft, total scanned area 4969 sq. ft

COMPLIES WITH ANSI STANDARDS. APPROXIMATE DIMENSIONS. DRAWING NOT TO SCALE.

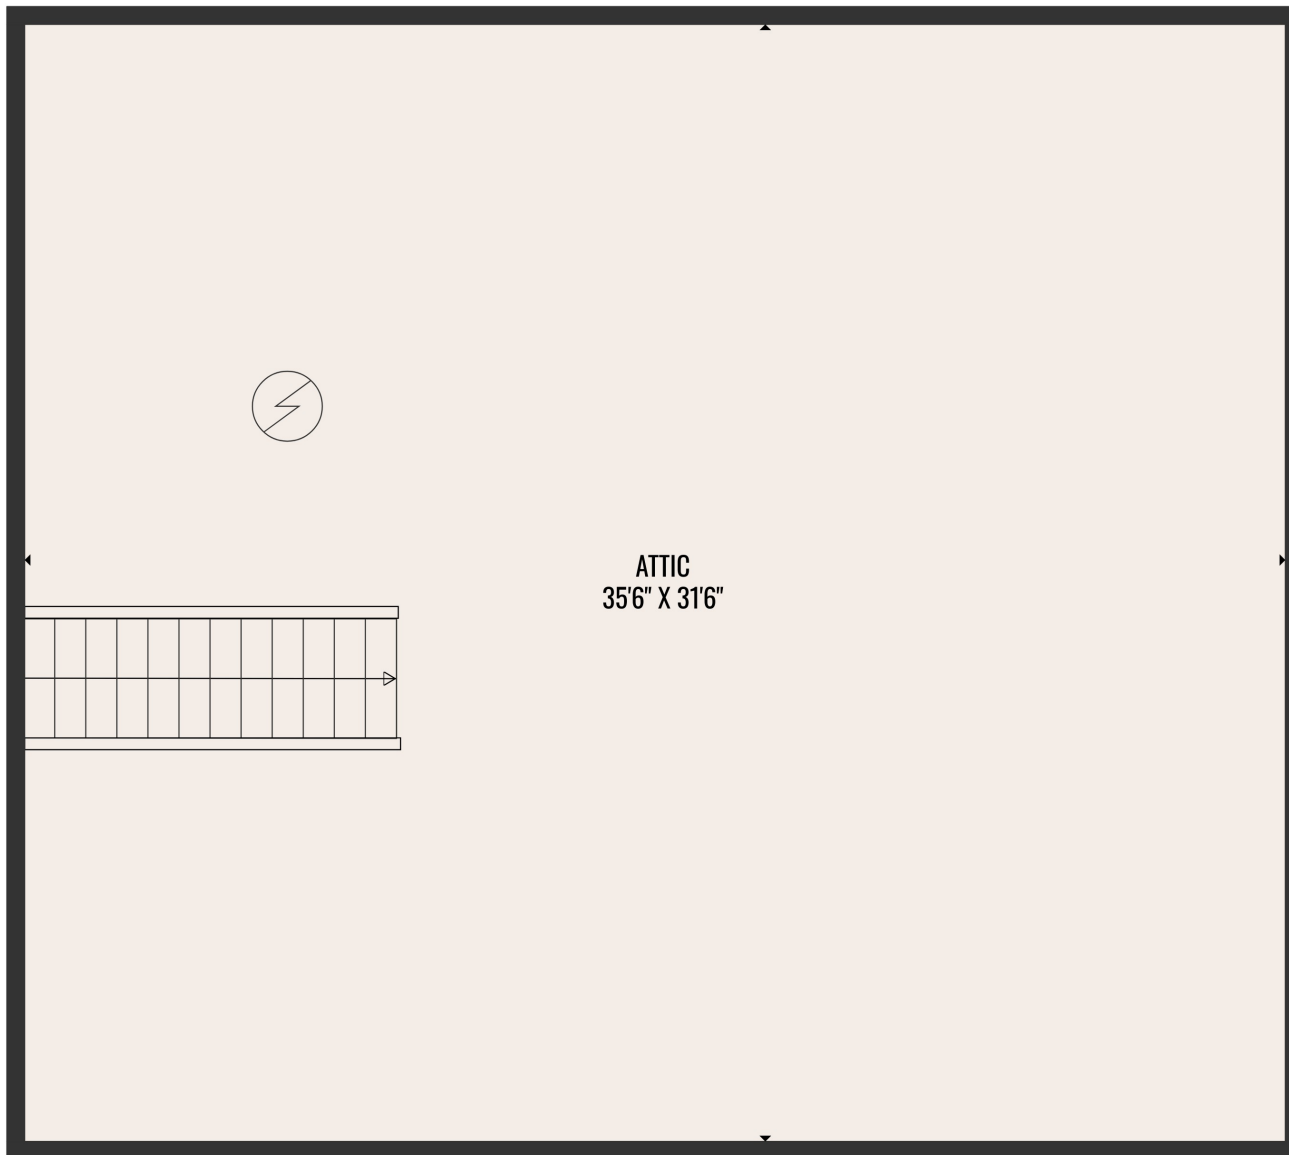


**ATTIC**  
**35'6" X 31'6"**

**Estimated areas**

GLA FLOOR 1: 1230 sq. ft, excluded 867 sq. ft  
GLA FLOOR 2: 1659 sq. ft, excluded 77 sq. ft  
GLA FLOOR 3: 0 sq. ft, excluded 1187 sq. ft  
Total GLA 2889 sq. ft, total scanned area 4969 sq. ft

COMPLIES WITH ANSI STANDARDS. APPROXIMATE DIMENSIONS. DRAWING NOT TO SCALE.

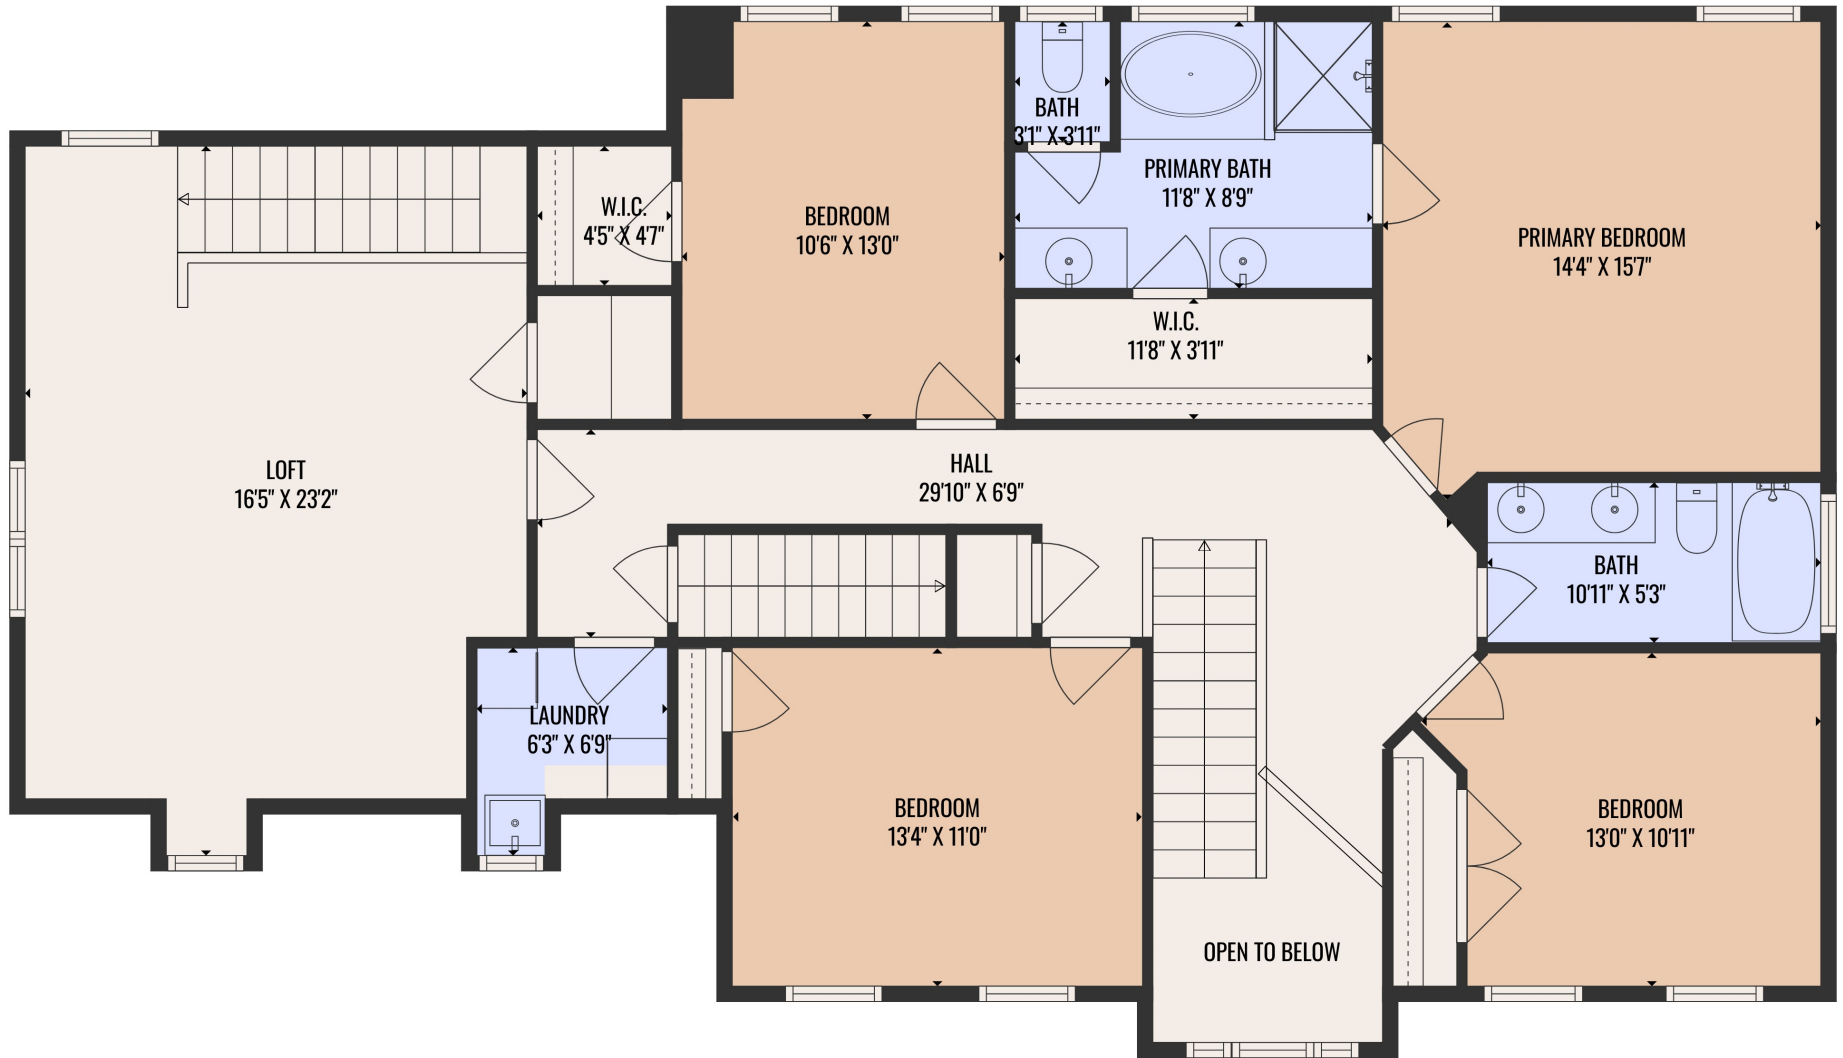

**Estimated areas**

GLA FLOOR 1: 1230 sq. ft, excluded 867 sq. ft  
 GLA FLOOR 2: 1659 sq. ft, excluded 77 sq. ft  
 GLA FLOOR 3: 0 sq. ft, excluded 1187 sq. ft  
 Total GLA 2889 sq. ft, total scanned area 4969 sq. ft

COMPLIES WITH ANSI STANDARDS. APPROXIMATE DIMENSIONS. DRAWING NOT TO SCALE.



### Estimated areas

GLA FLOOR 1: 1230 sq. ft, excluded 867 sq. ft  
 GLA FLOOR 2: 1659 sq. ft, excluded 77 sq. ft  
 GLA FLOOR 3: 0 sq. ft, excluded 1187 sq. ft  
 Total GLA 2889 sq. ft, total scanned area 4969 sq. ft

COMPLIES WITH ANSI STANDARDS. APPROXIMATE DIMENSIONS. DRAWING NOT TO SCALE.