




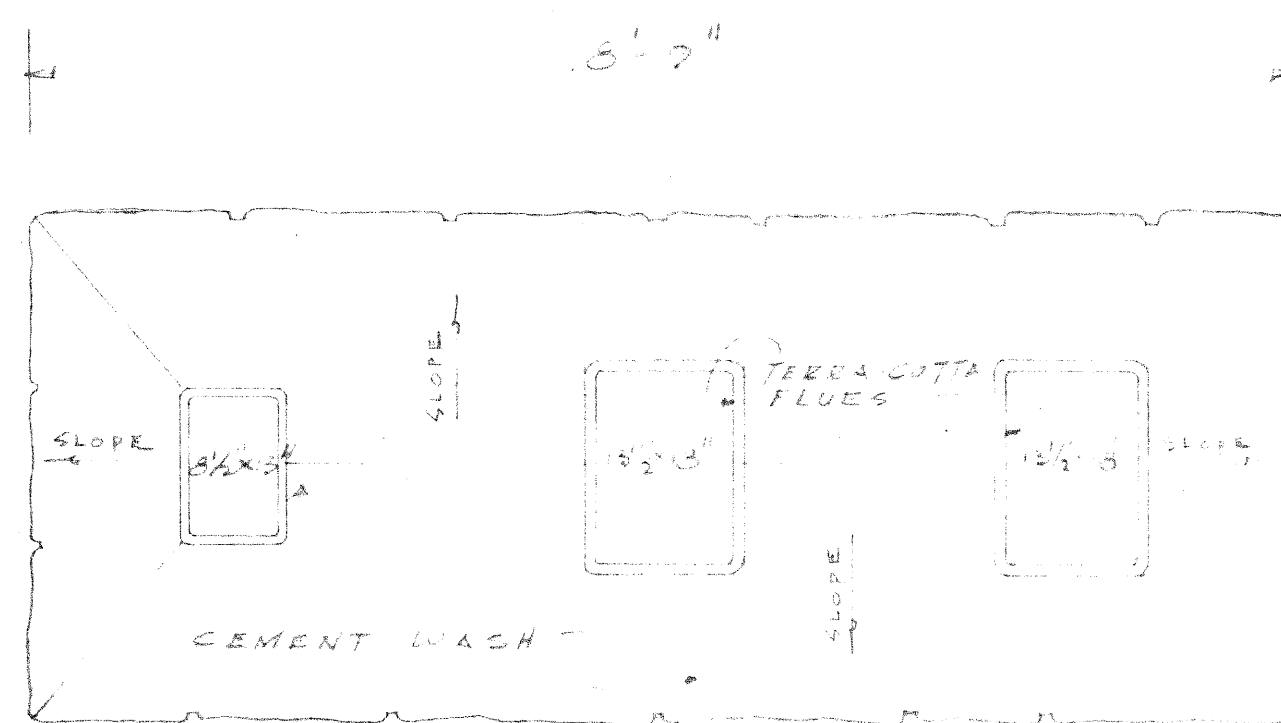


PLAN ~ CHIMNEY SCALE 3/4" = 1'-0"

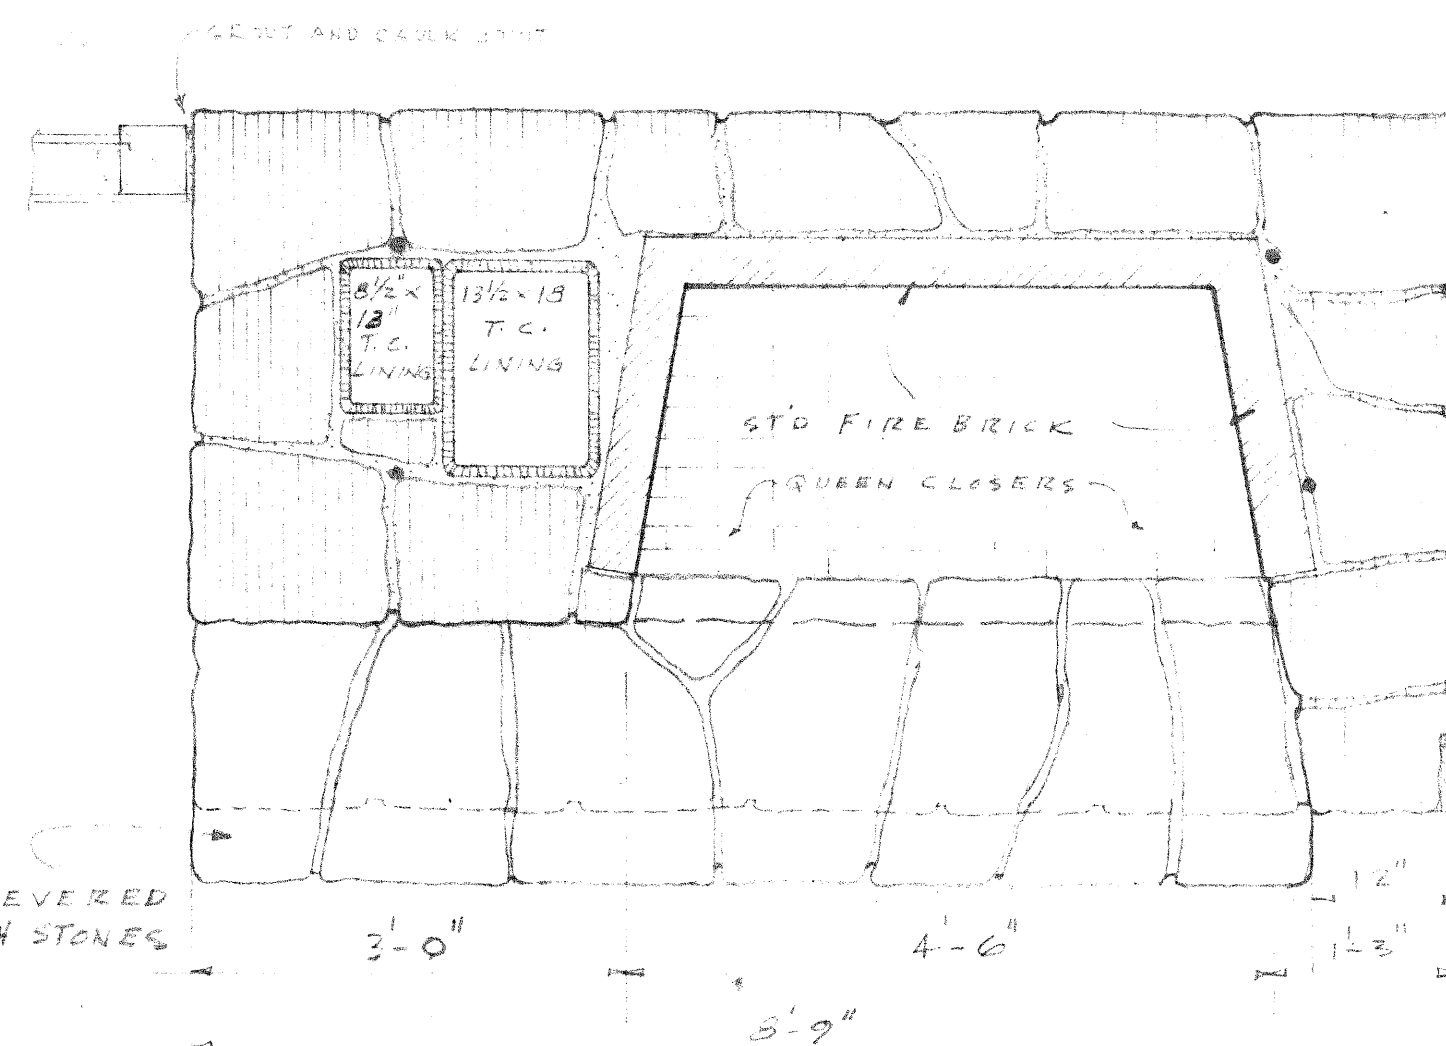


PLAN ~ L. R. FIREPLACE SCALE 3/4" = 1'-0"

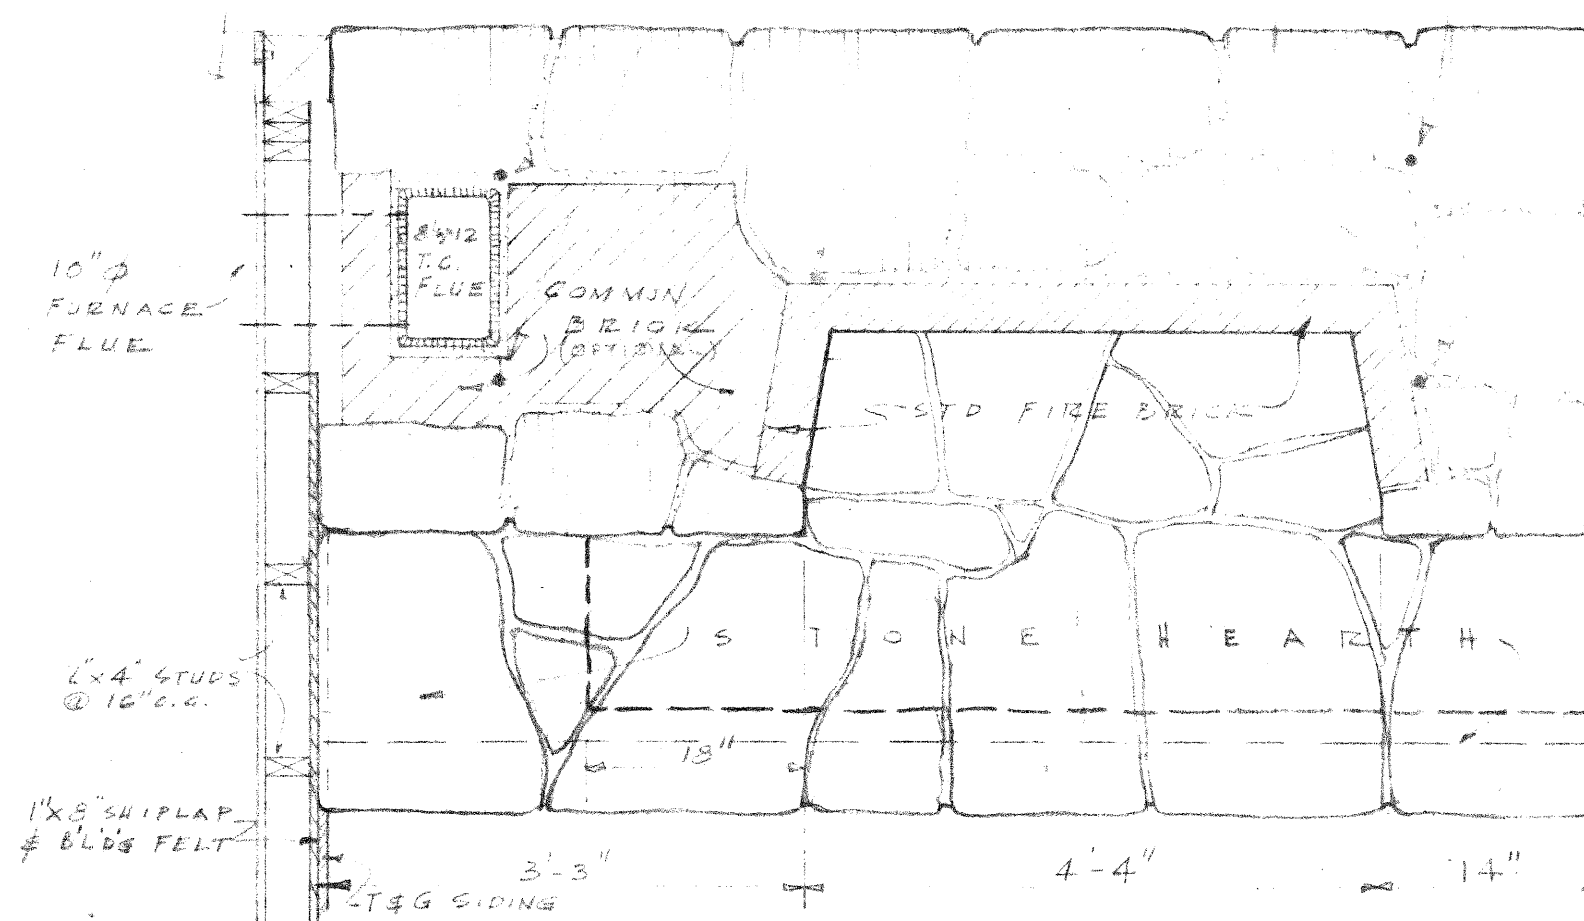


PLAN ~ TERRACE FIREPLACE SCALE 3/4" = 1'-0"

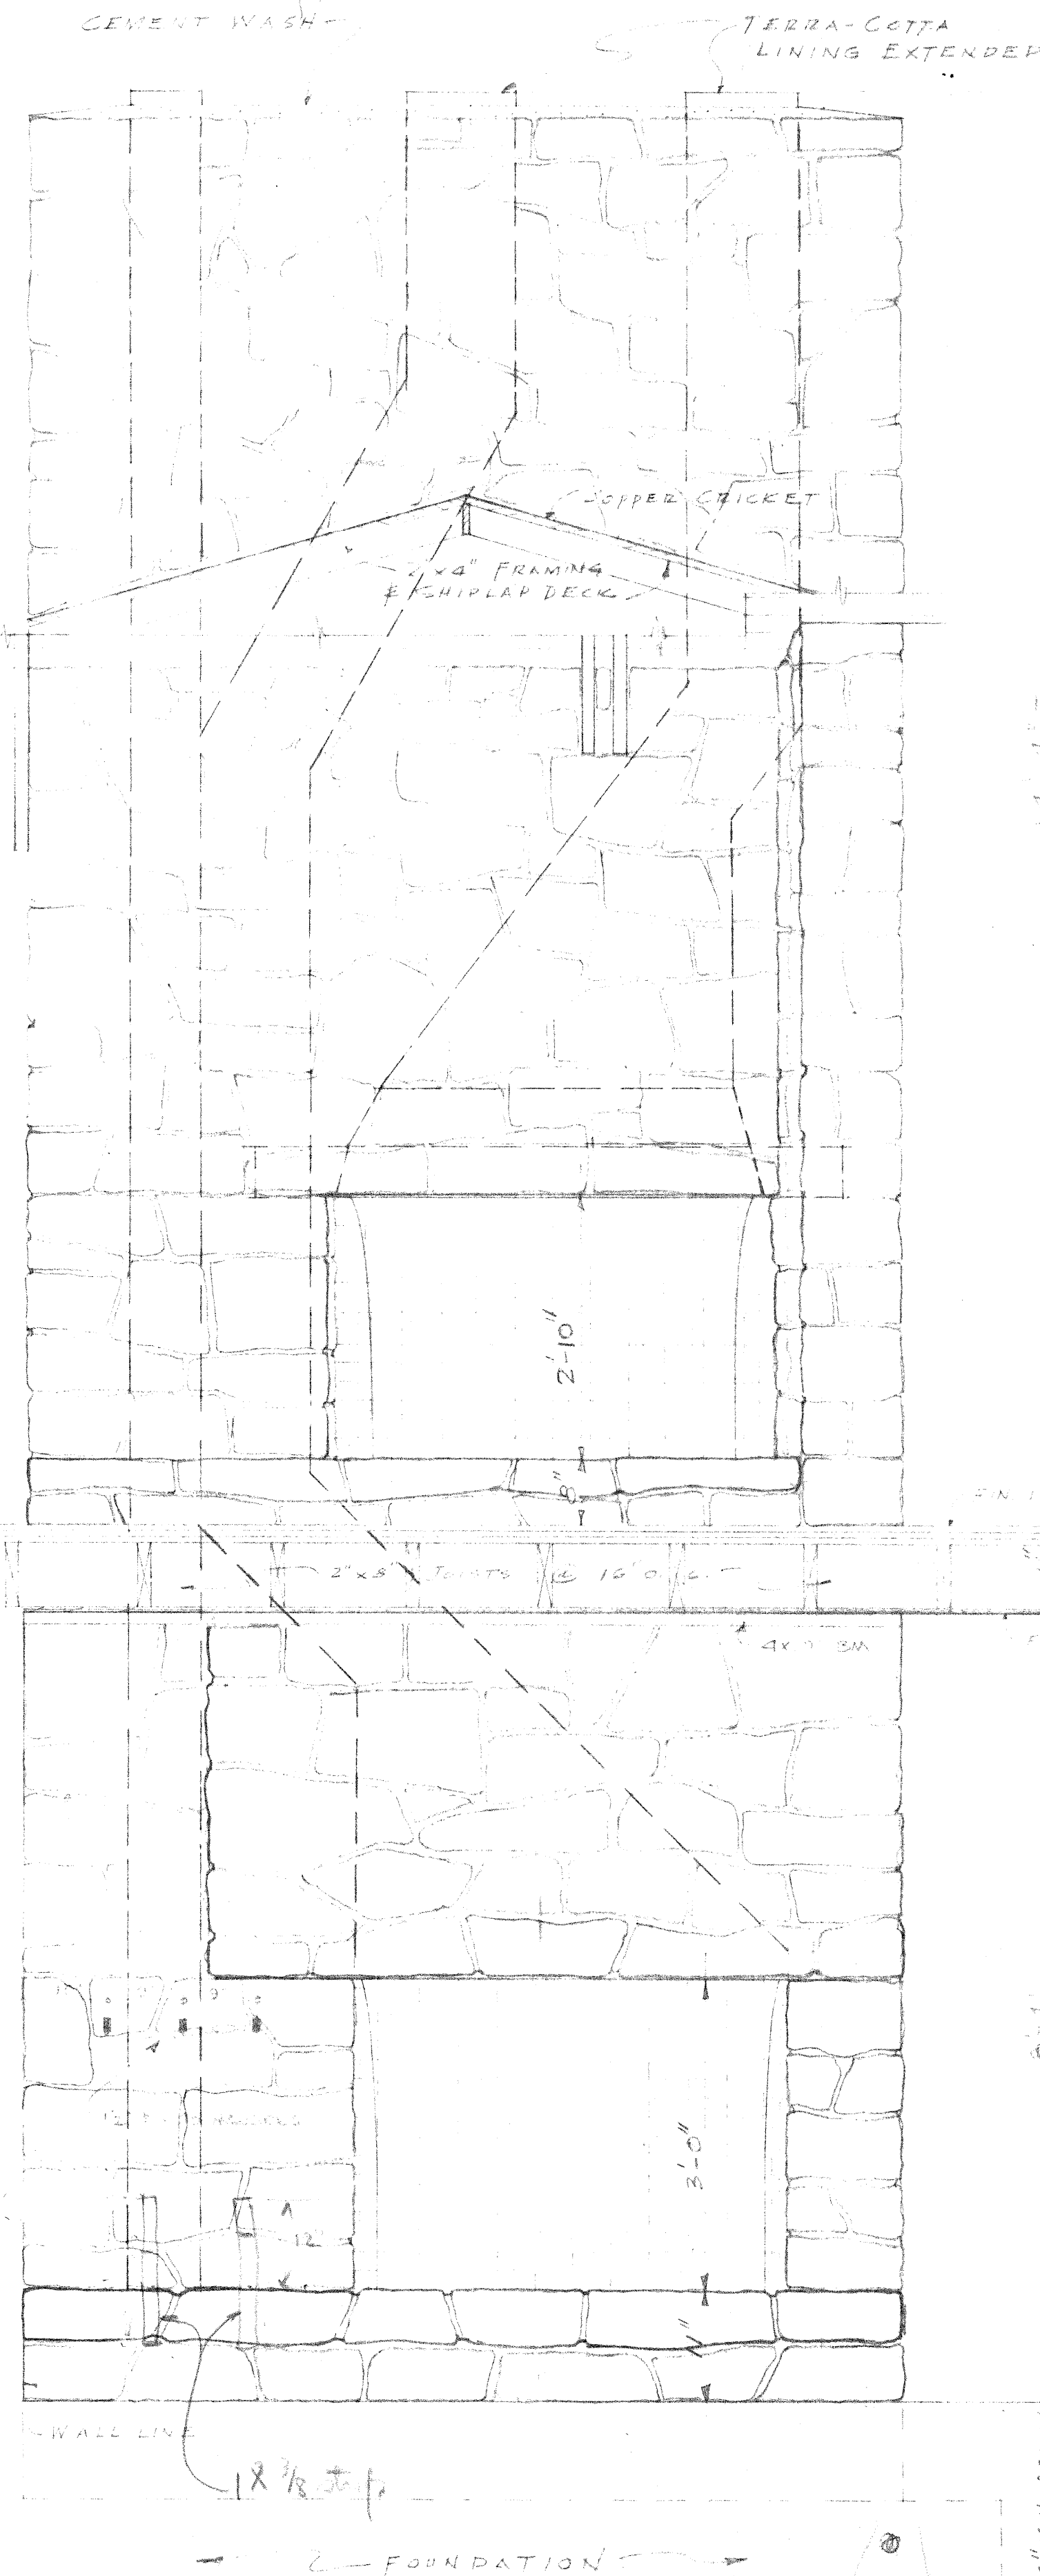

ELEVATIONS FIREPLACES SCALE 3/4" = 1'-0"

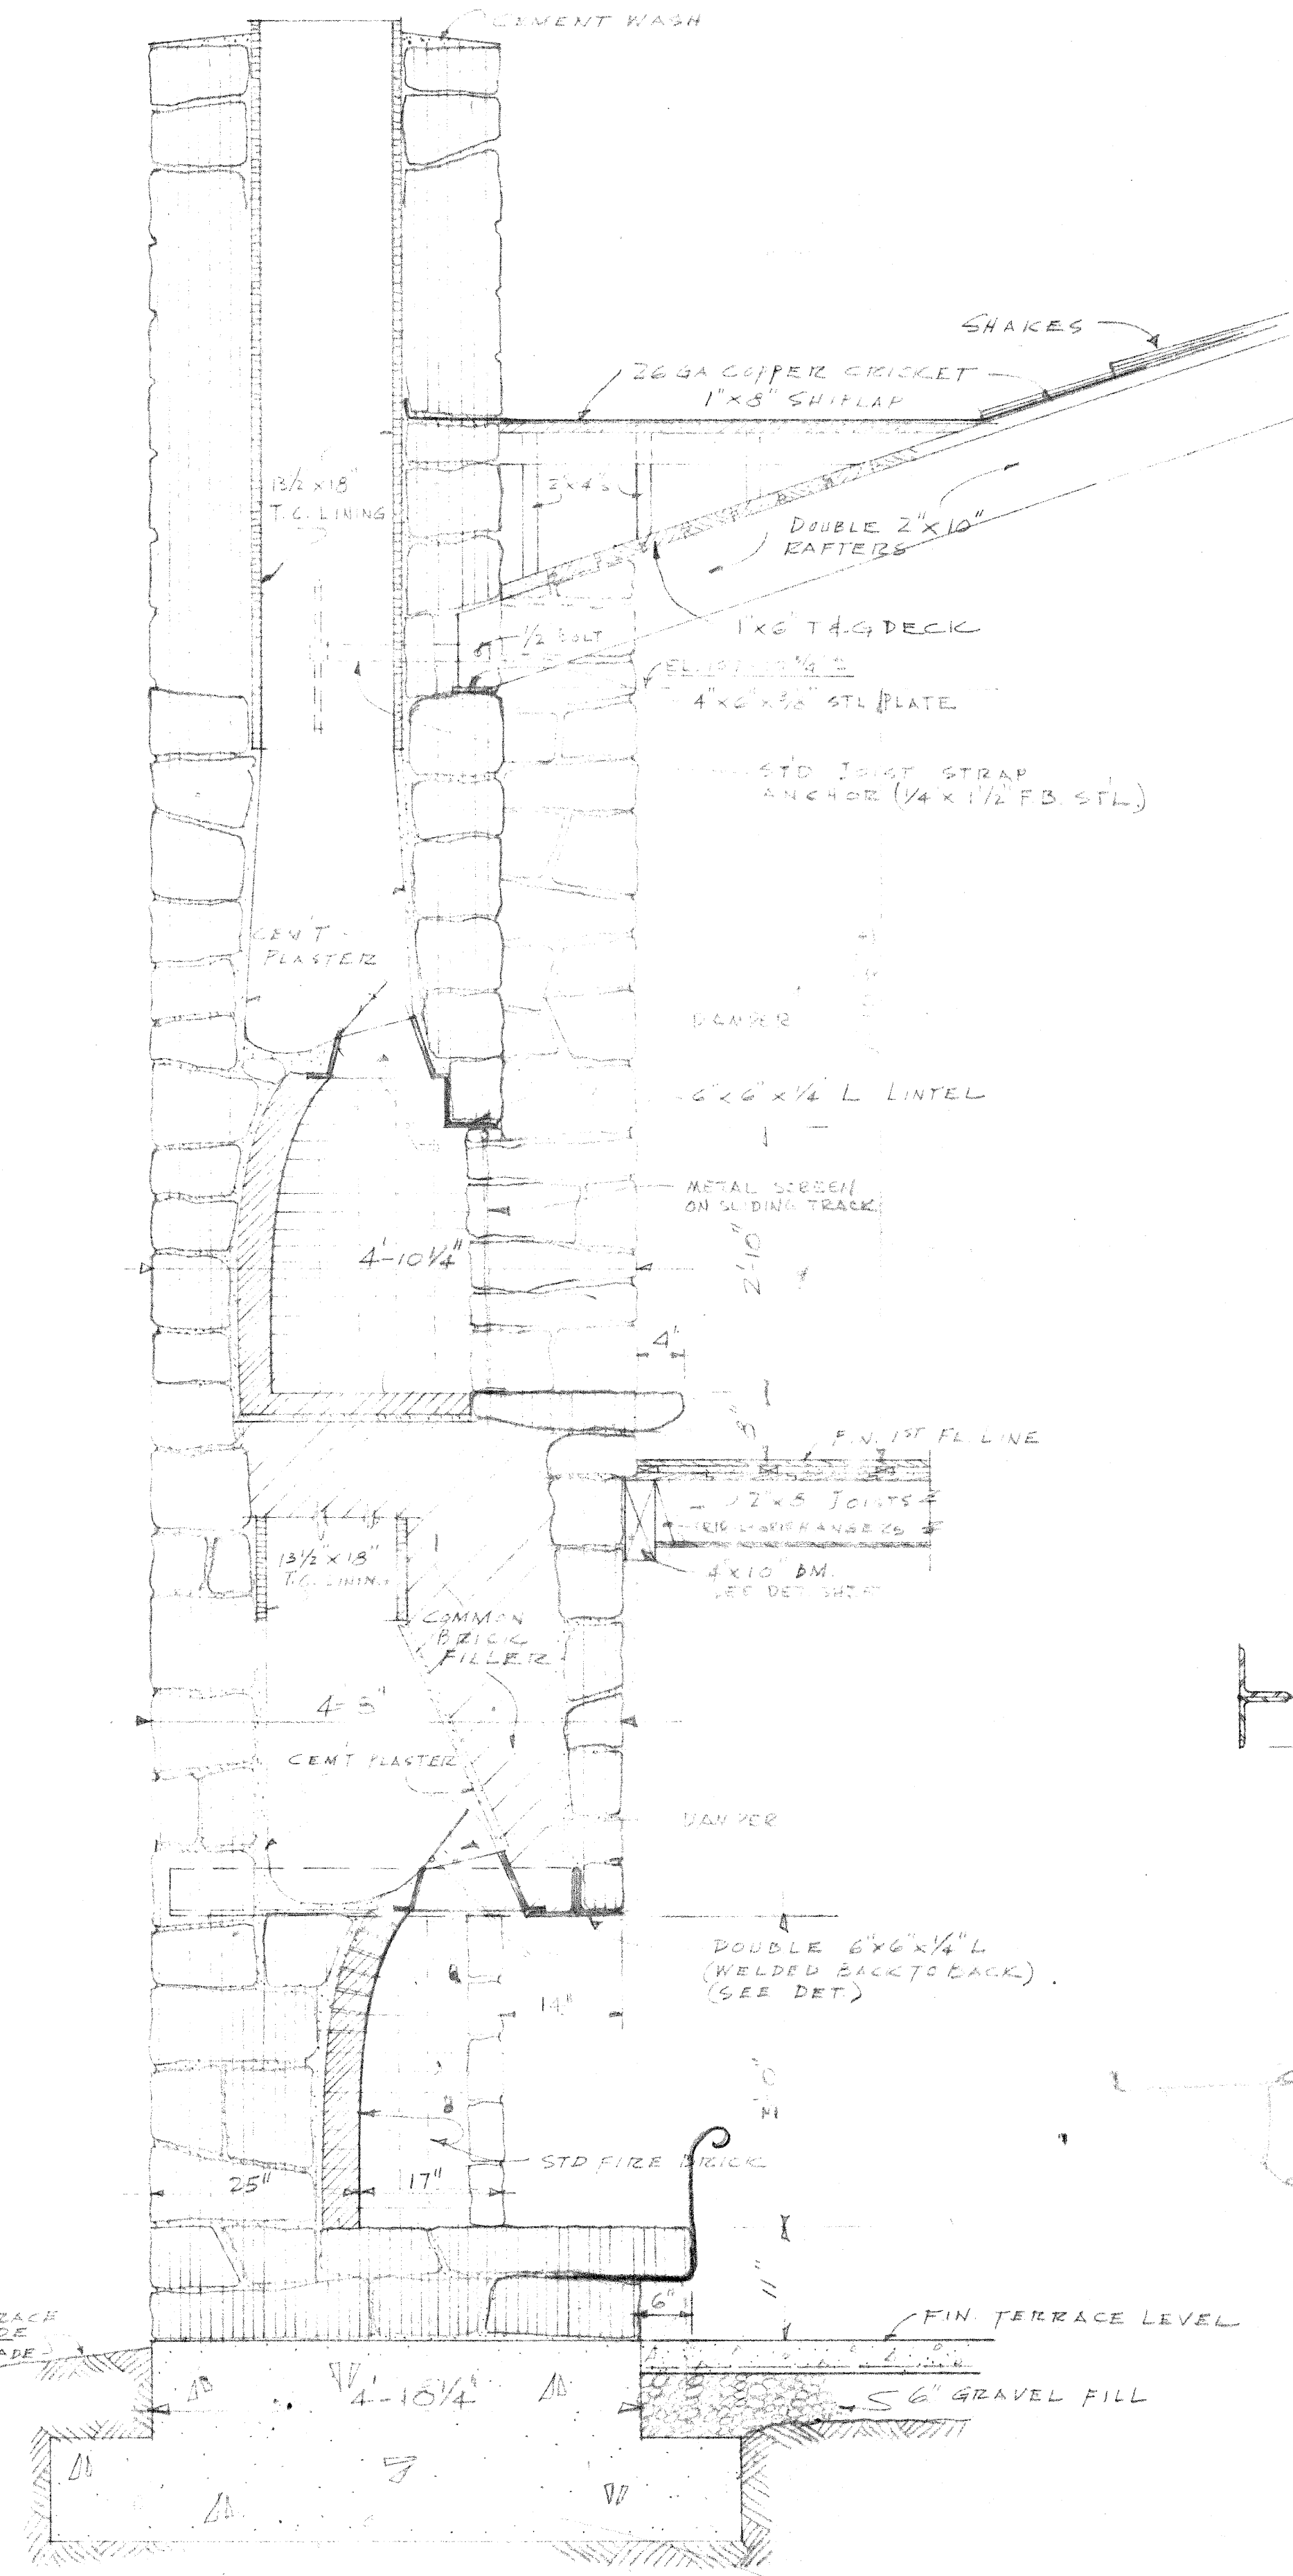

TYPICAL SECTION

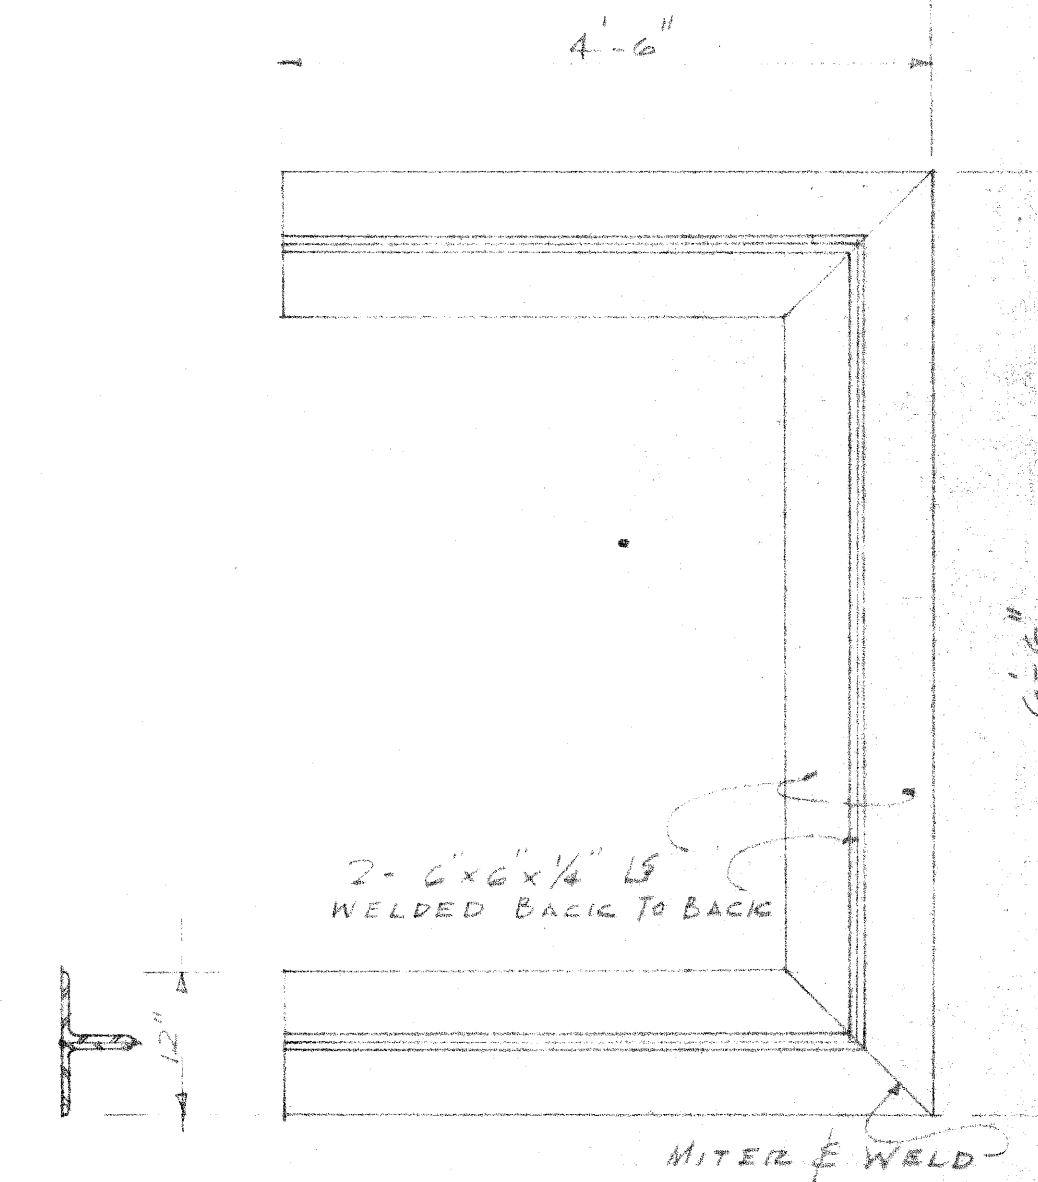

CANTILEVERED LINTEL FOR TERRACE FIREPLACE SCALE 3/4" = 1'-0"

FIREPLACE DETAILS
MOUNTAIN HOUSE FOR
MR & MRS. J. DONALD KROEGER
MILWAUKIE HEIGHTS, OREGON

DESIGNED BY
PIETRO BELIUSCHI, ARCHITECT
1012 S. W. JEFFERSON STREET, PORTLAND, OREGON

SCALE 3/4" = 1'-0" 10/20 REVISED DETAILS & REVISIONS 10.4.50
1202