



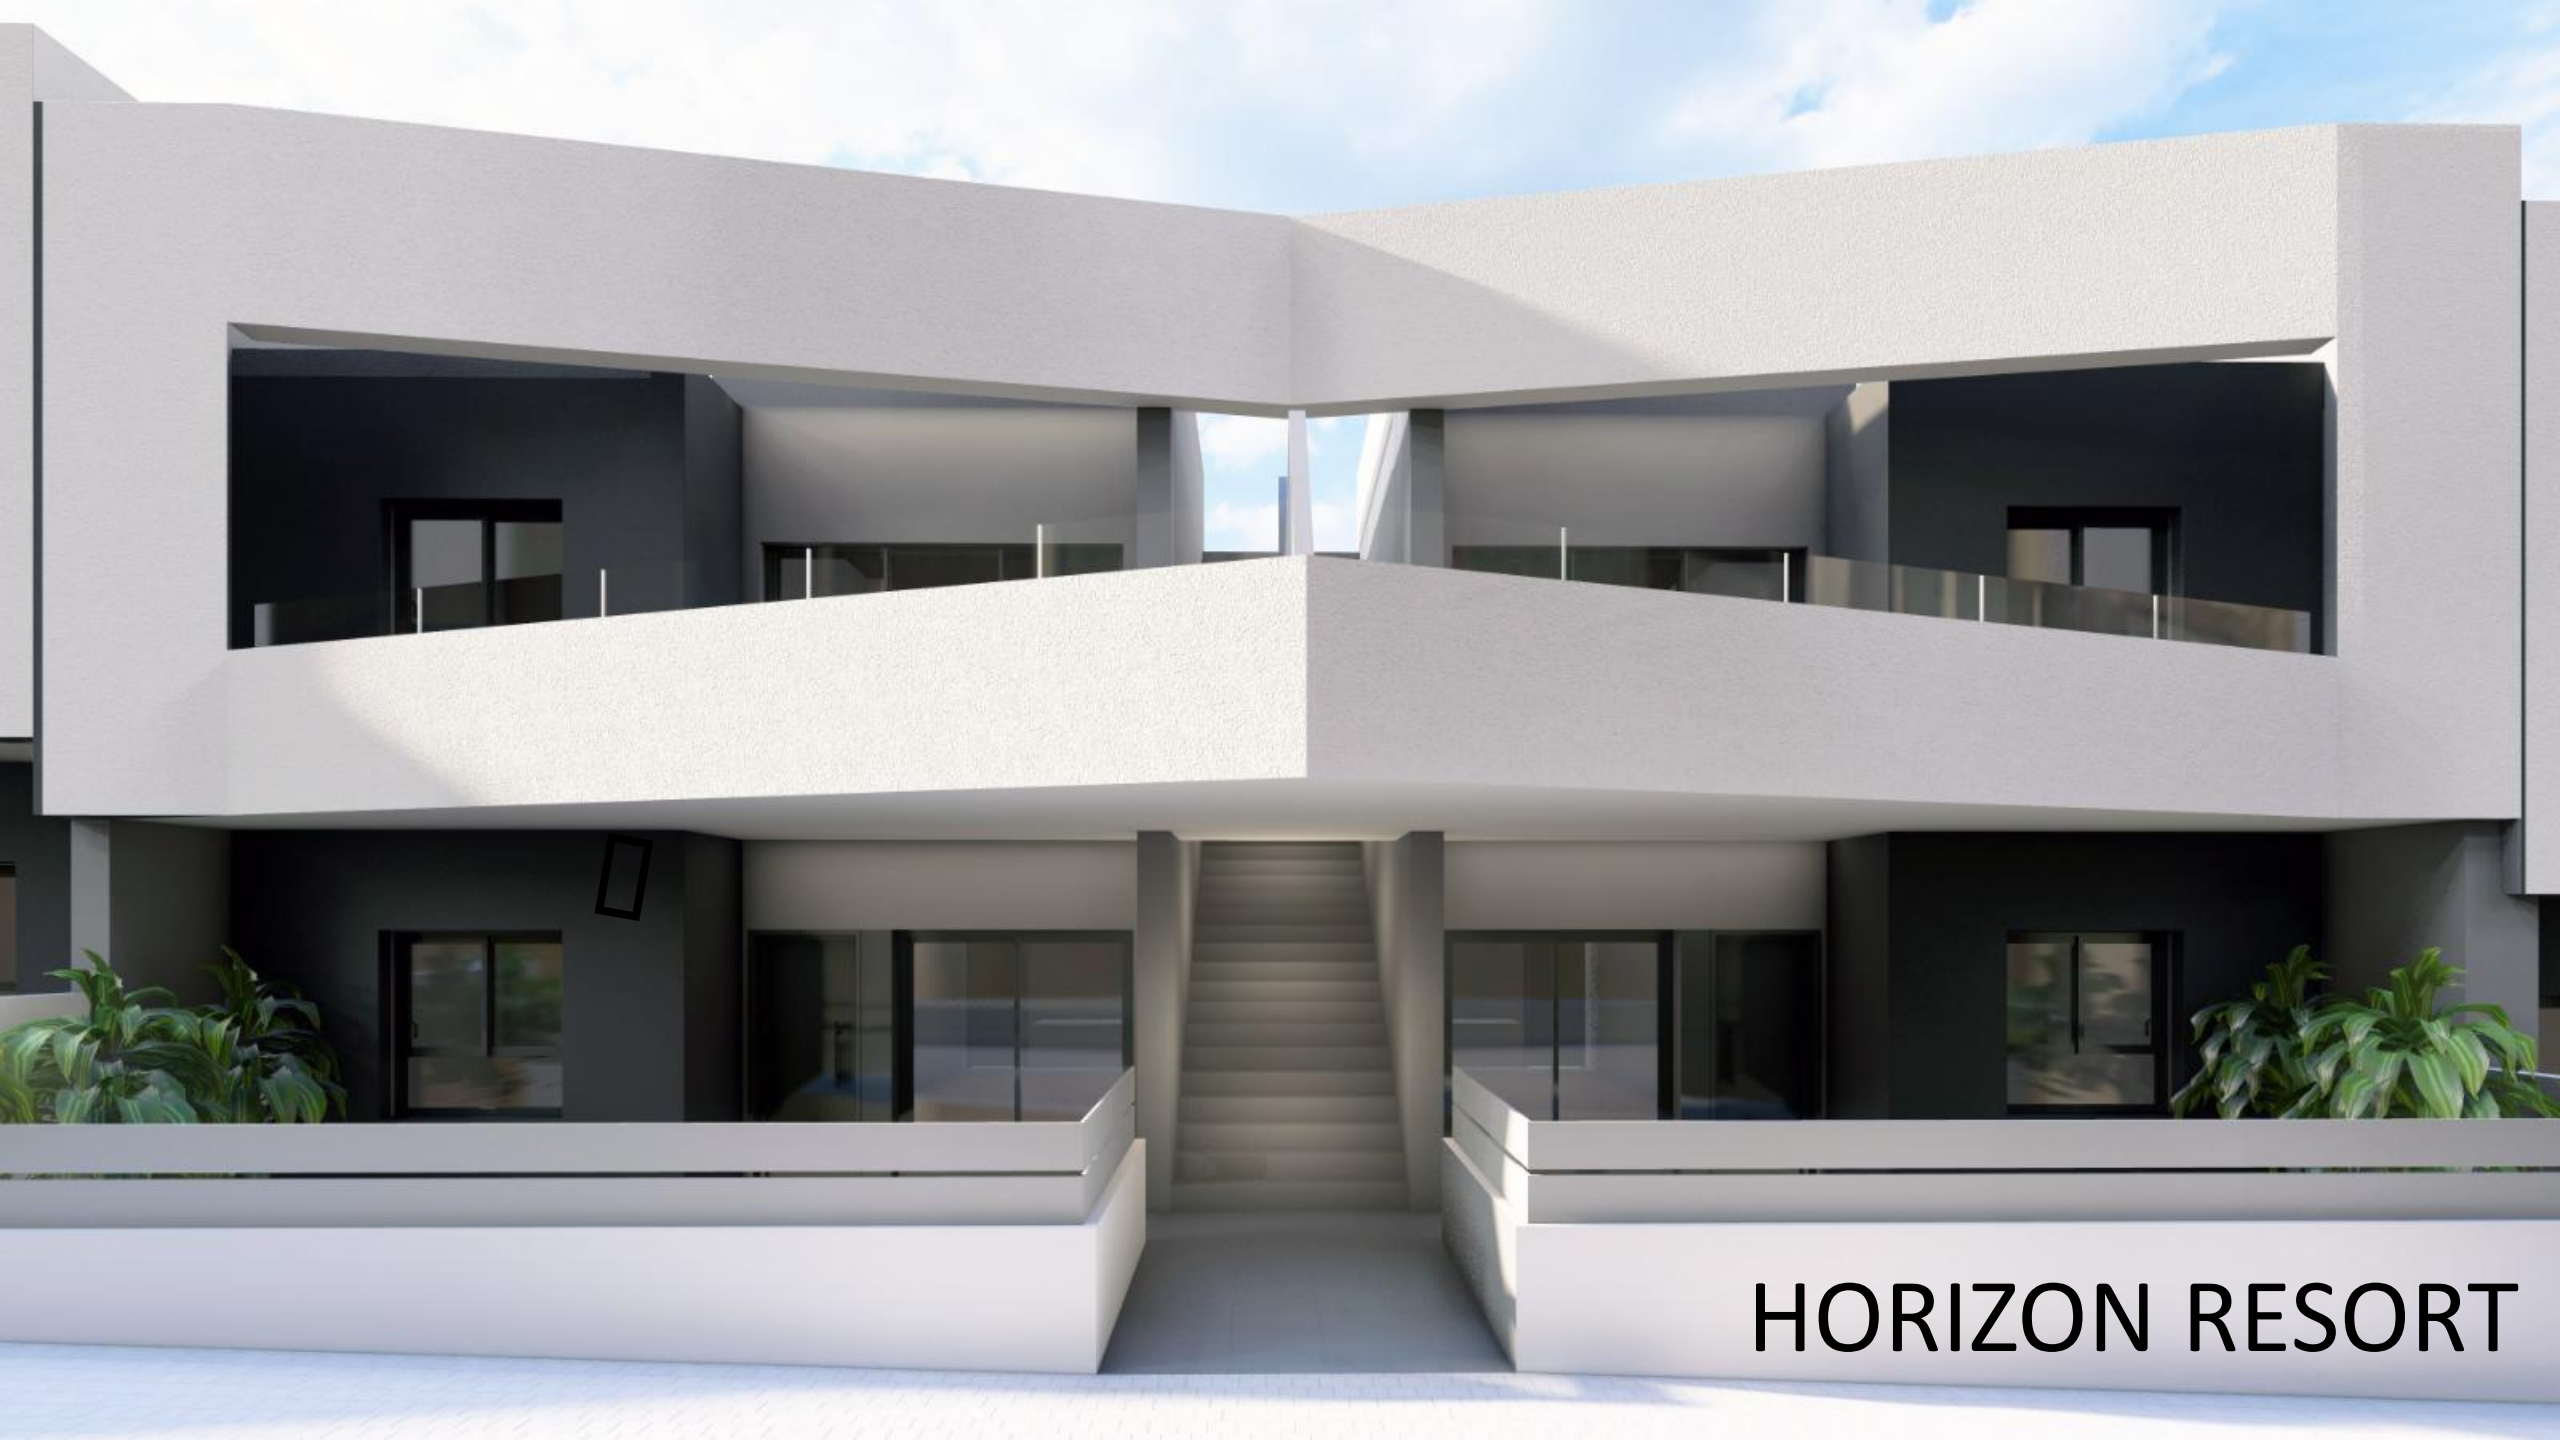

HORIZON RESORT

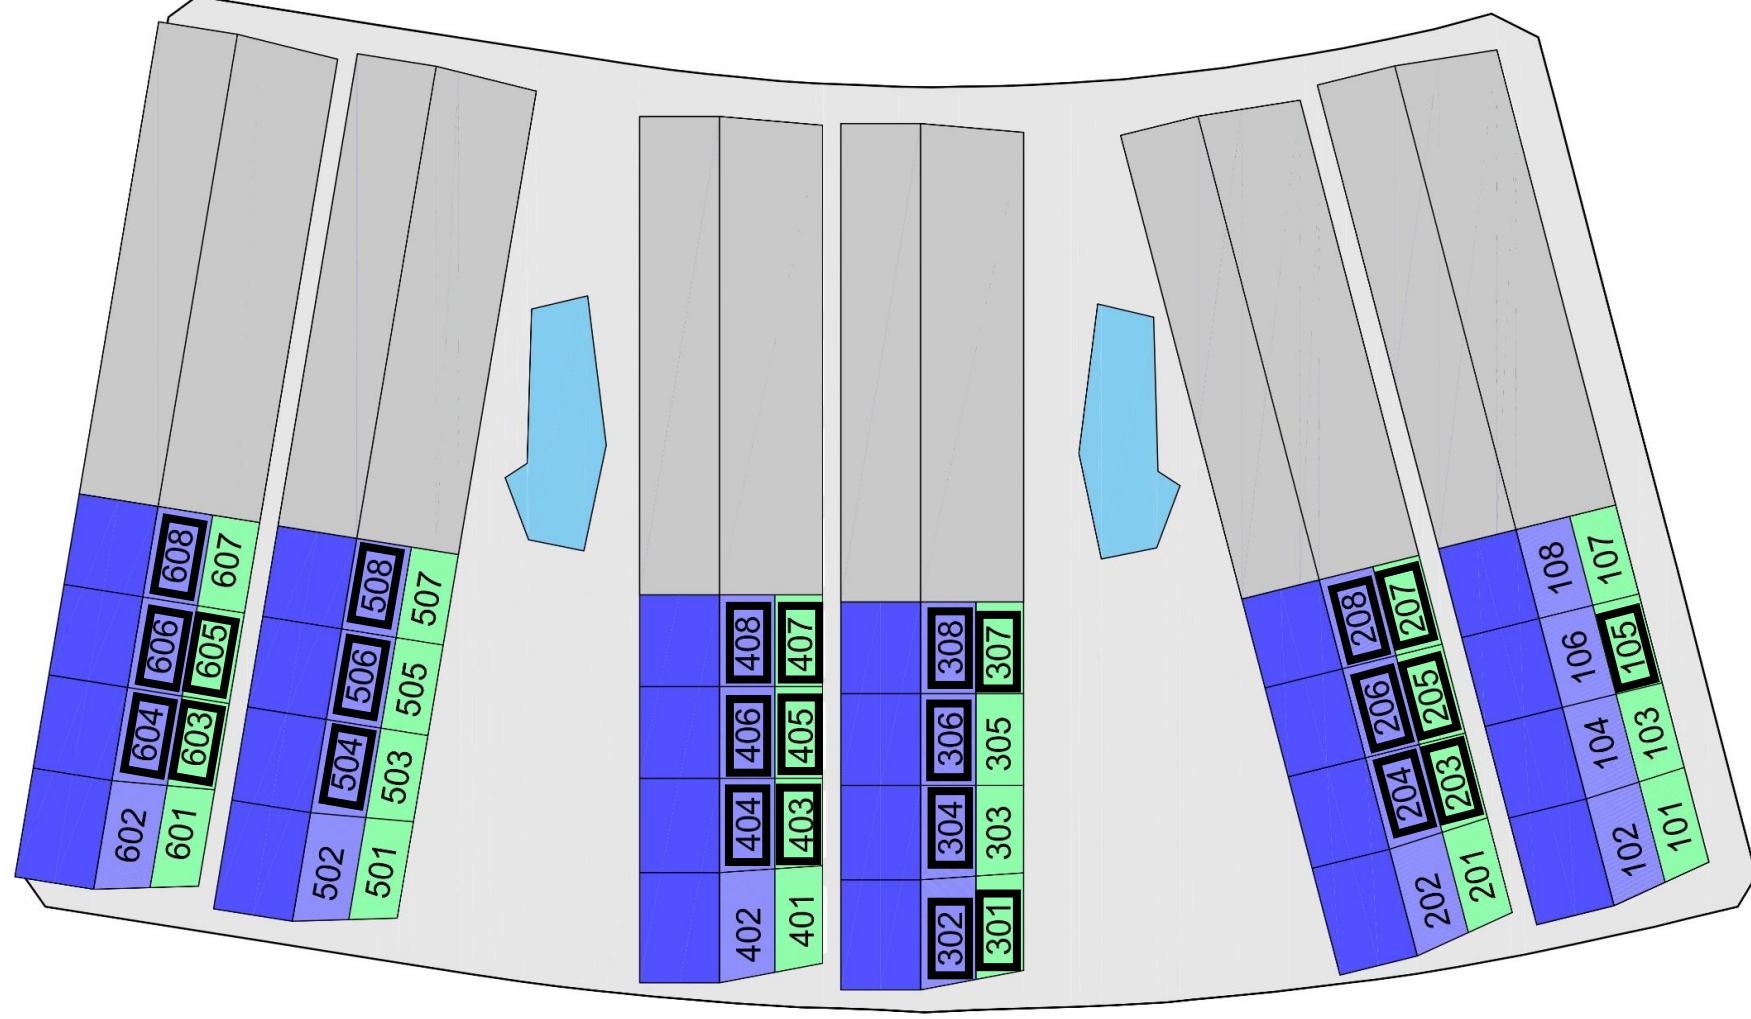

HORIZON RESORT
ESQUEMA DE VENTAS
FASE 1



HORIZON FASE 1

Type/Tipo	Nº	Floor/Planta	Orientation /Orientación	Rooms /Dorm	Baths/ Baños	Porch /Porche	Built M2 /M2 Constr.	Garden / Jardín m2	Terrace Terraza m2	Solarium m2	Total m2	Price / Precio	Date/Fecha
BUNGALOW	101	Corner Ground floor / Planta baja Esquina	Southwest /Suroeste	3	2	11,45	85,88	72,28			169,61	259.900,00 €	30/09/2026
BUNGALOW	102	Corner First floor/ Primera planta esquina	Southwest /Suroeste	3	2		82,69		30,33	88,86	201,88	264.900,00 €	30/09/2026
BUNGALOW	103	Ground floor / Planta baja	Southwest /Suroeste	2	2	7,76	68,20	33,44			120,23	204.900,00 €	30/09/2026
BUNGALOW	104	First floor/ Primera planta	Southwest /Suroeste	2	2		65,01		16,33	71,14	152,48	219.900,00 €	30/09/2026
BUNGALOW	106	First floor/ Primera planta	Southwest /Suroeste	2	2		65,01		16,33	71,14	152,48	219.900,00 €	30/09/2026
BUNGALOW	107	Ground floor / Planta baja	Southwest /Suroeste	2	2	7,76	68,20	33,44			120,23	204.900,00 €	30/09/2026
BUNGALOW	108	First floor/ Primera planta	Southwest /Suroeste	2	2		65,01		16,33	71,14	152,48	219.900,00 €	30/09/2026

Type/Tipo	Nº	Floor/Planta	Orientation /Orientación	Rooms /Dorm	Baths/ Baños	Porch /Porche	Built M2 /M2 Constr.	Garden / Jardín m2	Terrace Terraza m2	Solarium m2	Total m2	Price / Precio	Date/Fecha
BUNGALOW	201	Corner Ground floor / Planta baja Esquina	Northeast / Noreste	3	2	11,45	85,88	54,90			152,23	249.900,00 €	30/09/2026
BUNGALOW	202	Corner First floor/ Primera planta esquina	Northeast / Noreste	3	2		82,69		30,33	88,86	201,88	254.900,00 €	30/09/2026

*Taxes not included in prices / Precios con impuestos no incluidos

HORIZON FASE 1

Type/Tipo	Nº	Floor/Planta	Orientation /Orientación	Rooms /Dorm	Baths/ Baños	Porch /Porche	Built M2 /M2 Constr.	Garden / Jardín m2	Terrace Terraza m2	Solarium m2	Total m2	Price / Precio	Date/Fecha
BUNGALOW	303	Ground floor / Planta baja	Southwest /Suroeste	2	2	7,76	68,20	20,17			106,96	214.900,00 €	30/09/2026
BUNGALOW	305	Ground floor / Planta baja	Southwest /Suroeste	2	2	7,76	68,20	20,17			106,96	214.900,00 €	30/09/2026

Type/Tipo	Nº	Floor/Planta	Orientation /Orientación	Rooms /Dorm	Baths/ Baños	Porch /Porche	Built M2 /M2 Constr.	Garden / Jardín m2	Terrace Terraza m2	Solarium m2	Total m2	Price / Precio	Date/Fecha
BUNGALOW	401	Corner Ground floor / Planta baja Esquina	Northeast / Noreste	3	2	11,45	85,88	55,77			153,10	249.900,00 €	30/09/2026
BUNGALOW	402	Corner First floor/ Primera planta esquina	Northeast / Noreste	3	2		82,69		30,33	88,86	201,88	254.900,00 €	30/09/2026



*Taxes not included in prices / Precios con impuestos no incluidos

HORIZON FASE 1

Type/Tipo	Nº	Floor/Planta	Orientation /Orientación	Rooms /Dorm	Baths/ Baños	Porch /Porche	Built M2 /M2 Constr.	Garden / Jardín m2	Terrace Terraza m2	Solarium m2	Total m2	Price / Precio	Date/Fecha
BUNGALOW	501	Corner Ground floor / Planta baja Esquina	Southwest /Suroeste	3	2	11,45	85,88	54,29			151,62	274.900,00 €	30/09/2026
BUNGALOW	502	Corner First floor/ Primera planta esquina	Southwest /Suroeste	3	2		82,69		30,33	88,86	201,88	274.900,00 €	30/09/2026
BUNGALOW	503	Ground floor / Planta baja	Southwest /Suroeste	2	2	7,76	68,20	20,17			106,96	214.900,00 €	30/09/2026
BUNGALOW	505	Ground floor / Planta baja	Southwest /Suroeste	2	2	7,76	68,20	20,17			106,96	214.900,00 €	30/09/2026
BUNGALOW	507	Ground floor / Planta baja	Southwest /Suroeste	2	2	7,76	68,20	20,17			106,96	214.900,00 €	30/09/2026

Type/Tipo	Nº	Floor/Planta	Orientation /Orientación	Rooms /Dorm	Baths/ Baños	Porch /Porche	Built M2 /M2 Constr.	Garden / Jardín m2	Terrace Terraza m2	Solarium m2	Total m2	Price / Precio	Date/Fecha
BUNGALOW	601	Corner Ground floor / Planta baja Esquina	Northeast / Noreste	3	2	11,45	85,88	71,08			168,41	259.900,00 €	30/09/2026
BUNGALOW	602	Corner First floor/ Primera planta esquina	Northeast / Noreste	3	2		82,69		30,33	88,86	201,88	264.900,00 €	30/09/2026
BUNGALOW	607	Corner First floor/ Primera planta esquina	Northeast / Noreste	2	2	7,76	68,20	33,44			120,23	189.900,00 €	30/09/2026

***Taxes not included in prices / Precios con impuestos no incluidos**

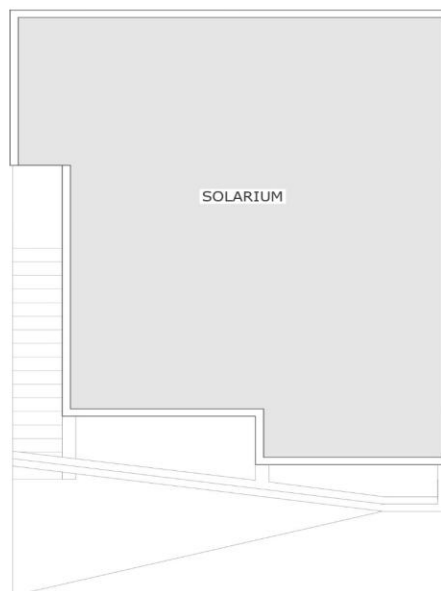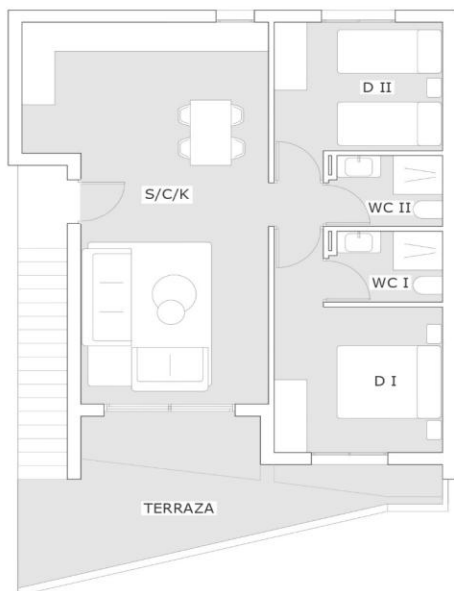


SUPERFICIES	
Salón/Comedor/Cocina	35,26
Dormitorio I	12,5
Dormitorio II	10,23
WC I	3,51
WC II	3,51
Terraza	16,33
Solarium	71,14
TOTAL	152,48



HORIZON

P1

esc 1/100

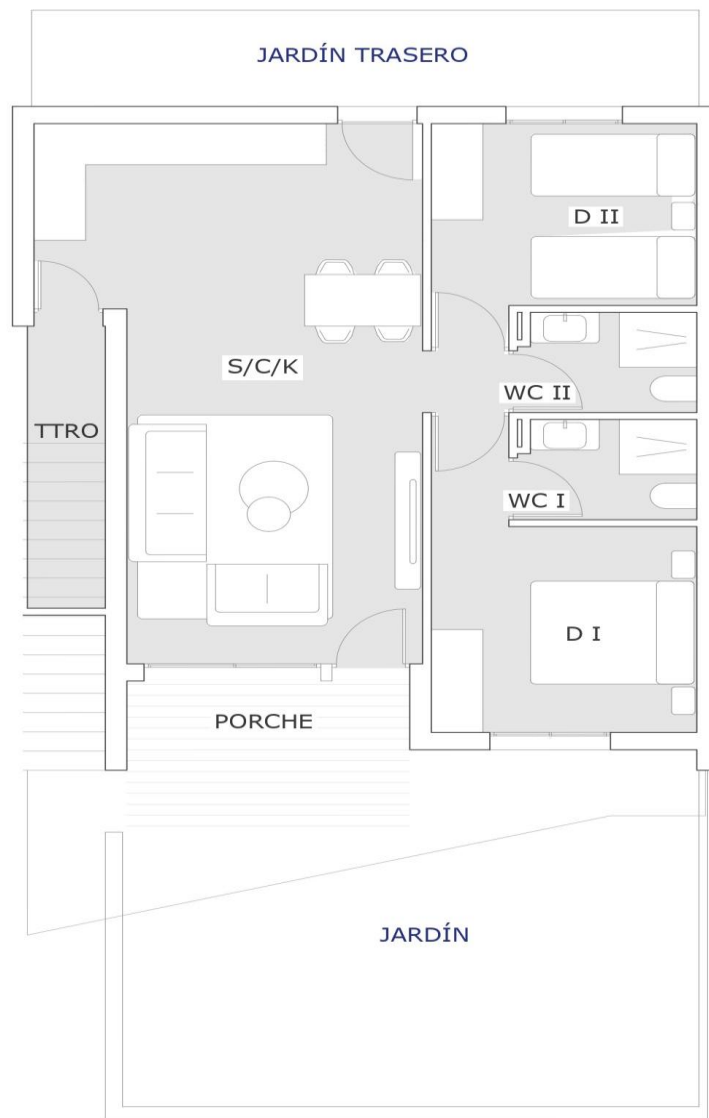

SUPERFICIES	
Salón/Comedor/Cocina	35,26
Dormitorio I	12,50
Dormitorio II	10,23
WC I	3,51
WC II	3,51
Trastero	3,19
Porche	7,76
Jardín	33,44
Jardín trasero	10,83
TOTAL	120,23

HORIZON

PB