


1 PROPOSED SOUTH ELEVATION
 A3.2 1/4" = 1'

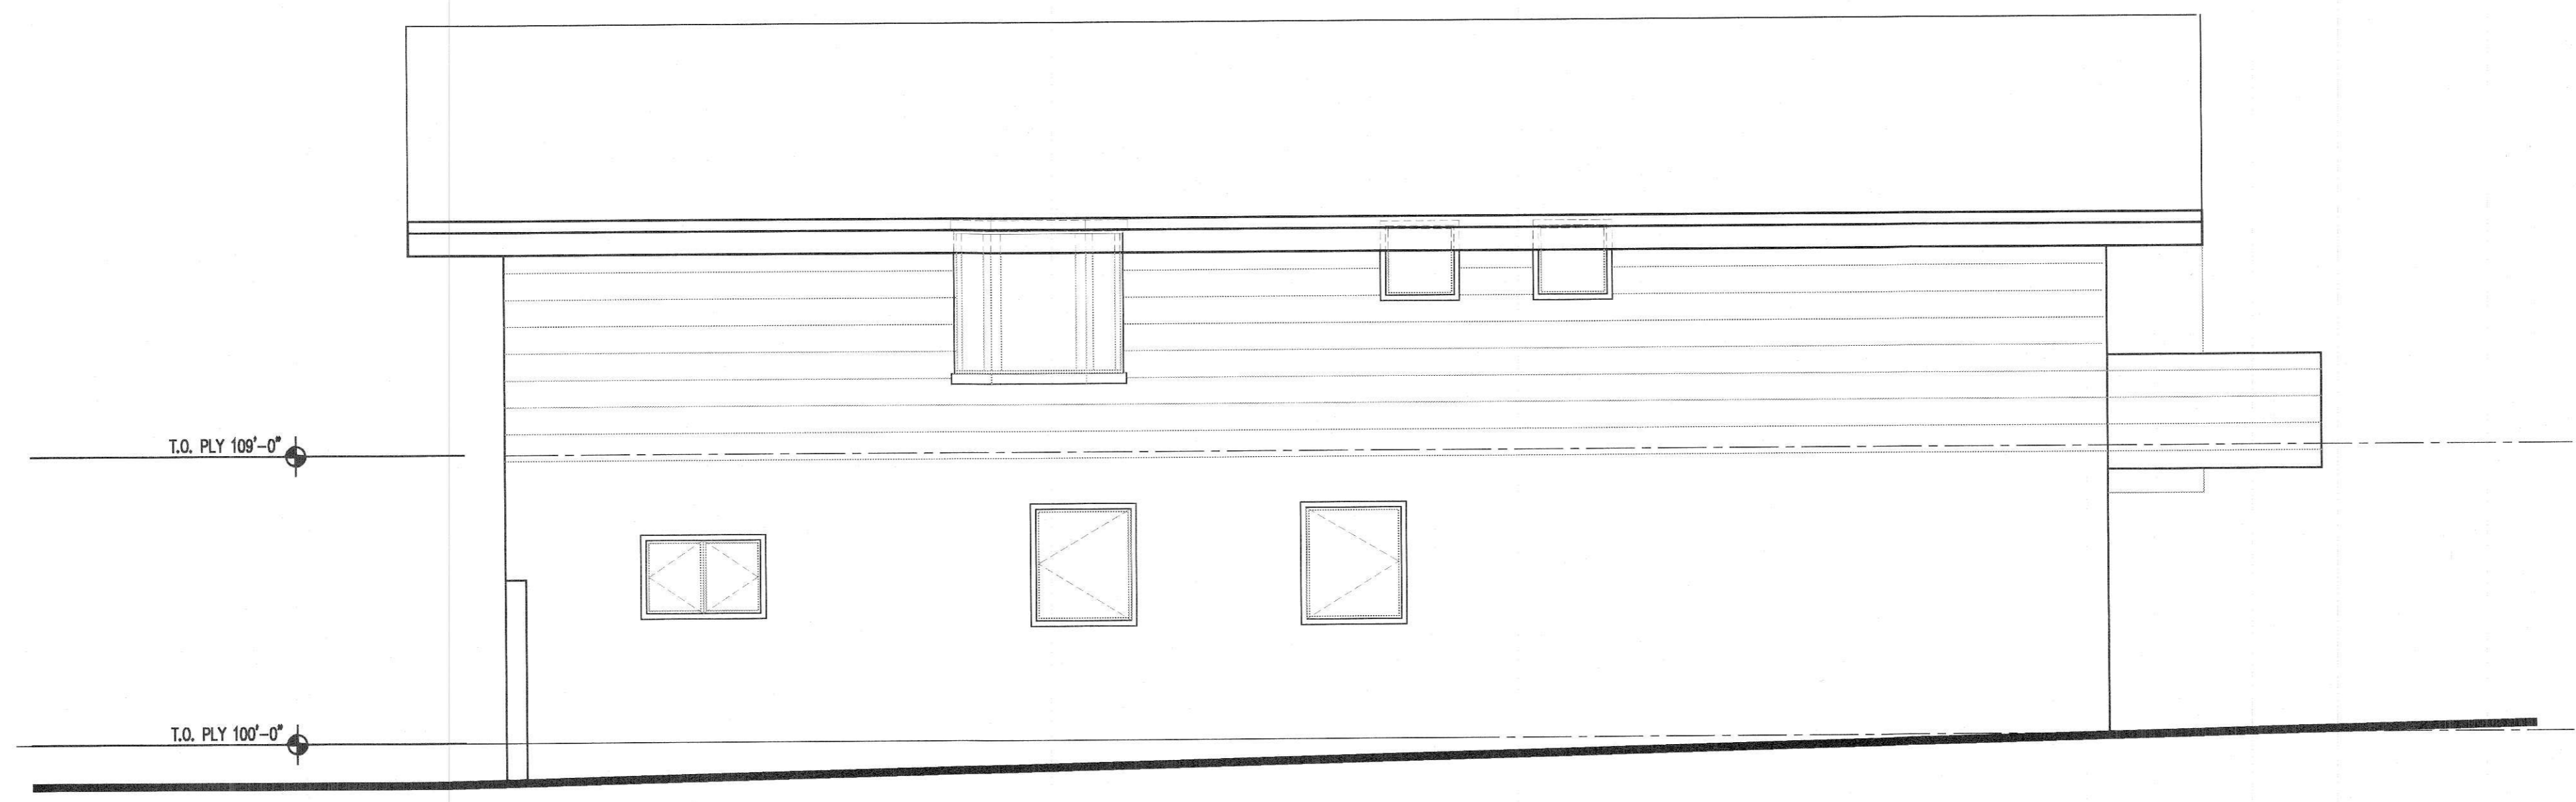

2 PROPOSED WEST ELEVATION
 A3.2 1/4" = 1'

Seal:

#	DATE	ISSUED FOR
1	03.03.14	PERMIT
2	05.08.14	UPDATED CONST. SET

Construction
 Issue Date:
 Drawing Title:

PROPOSED
 ELEVATIONS

Sheet #:

A3.2